





2 TYPICAL PARAPET DETAIL
SCALE 1:10

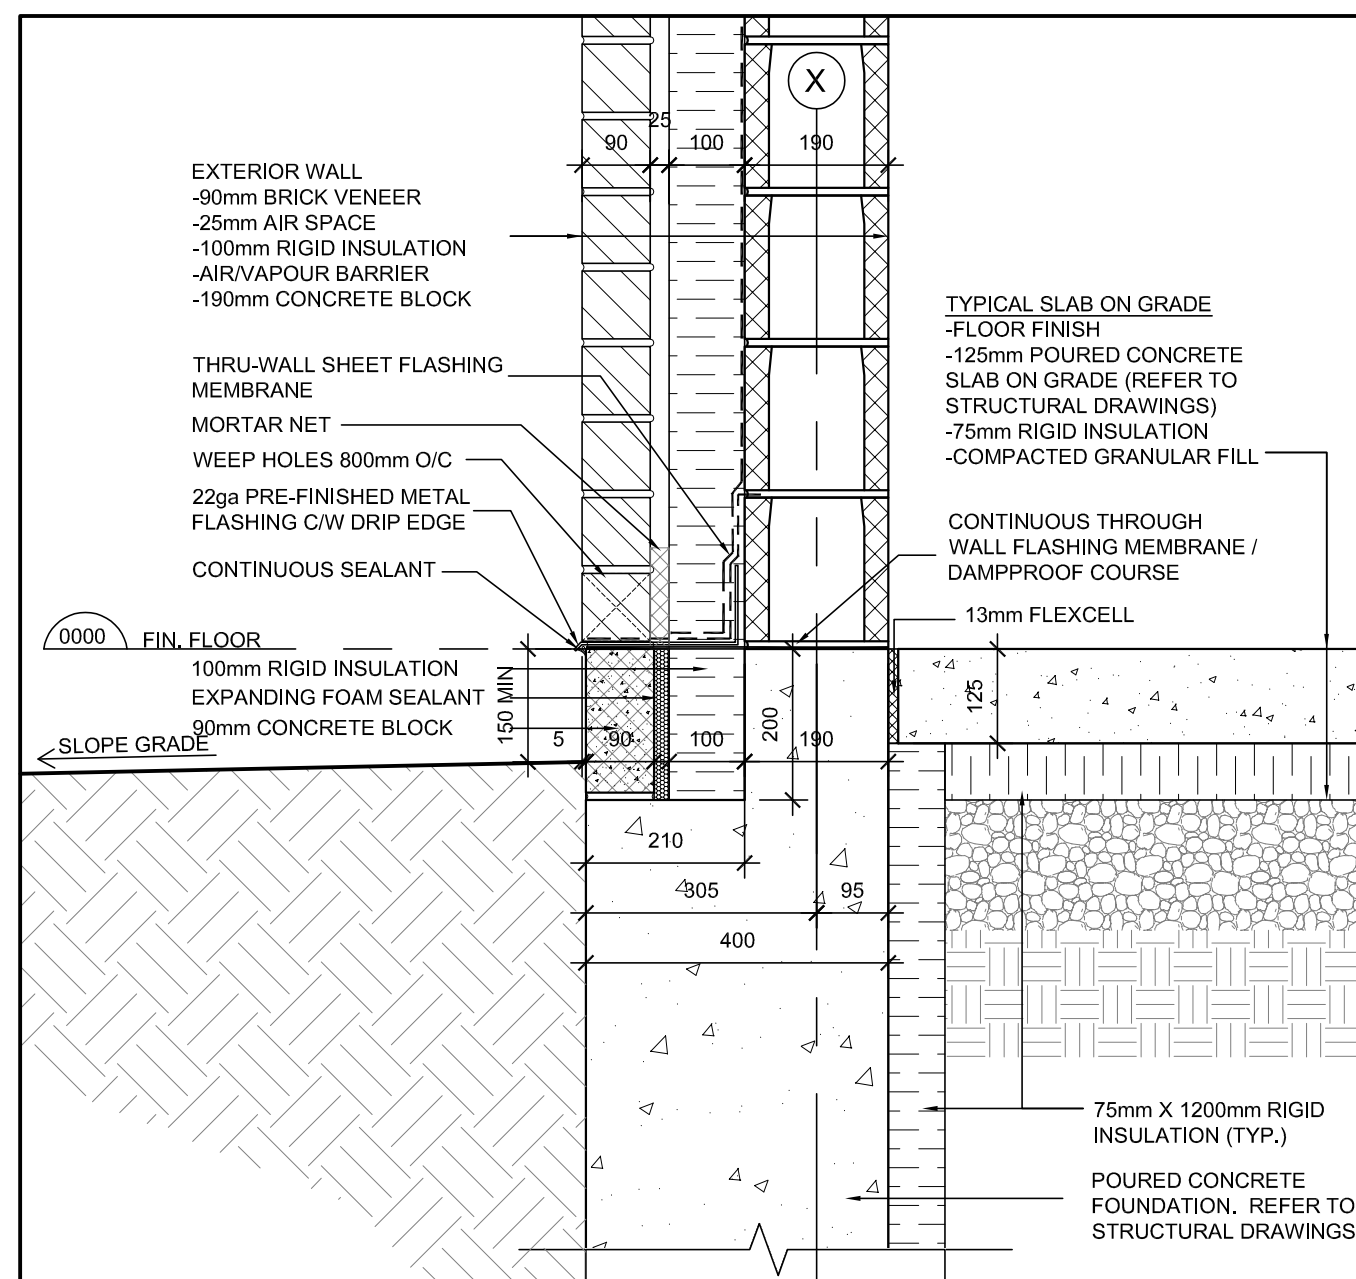


3 TYPICAL WALL BASE DETAIL
SCALE 1:10

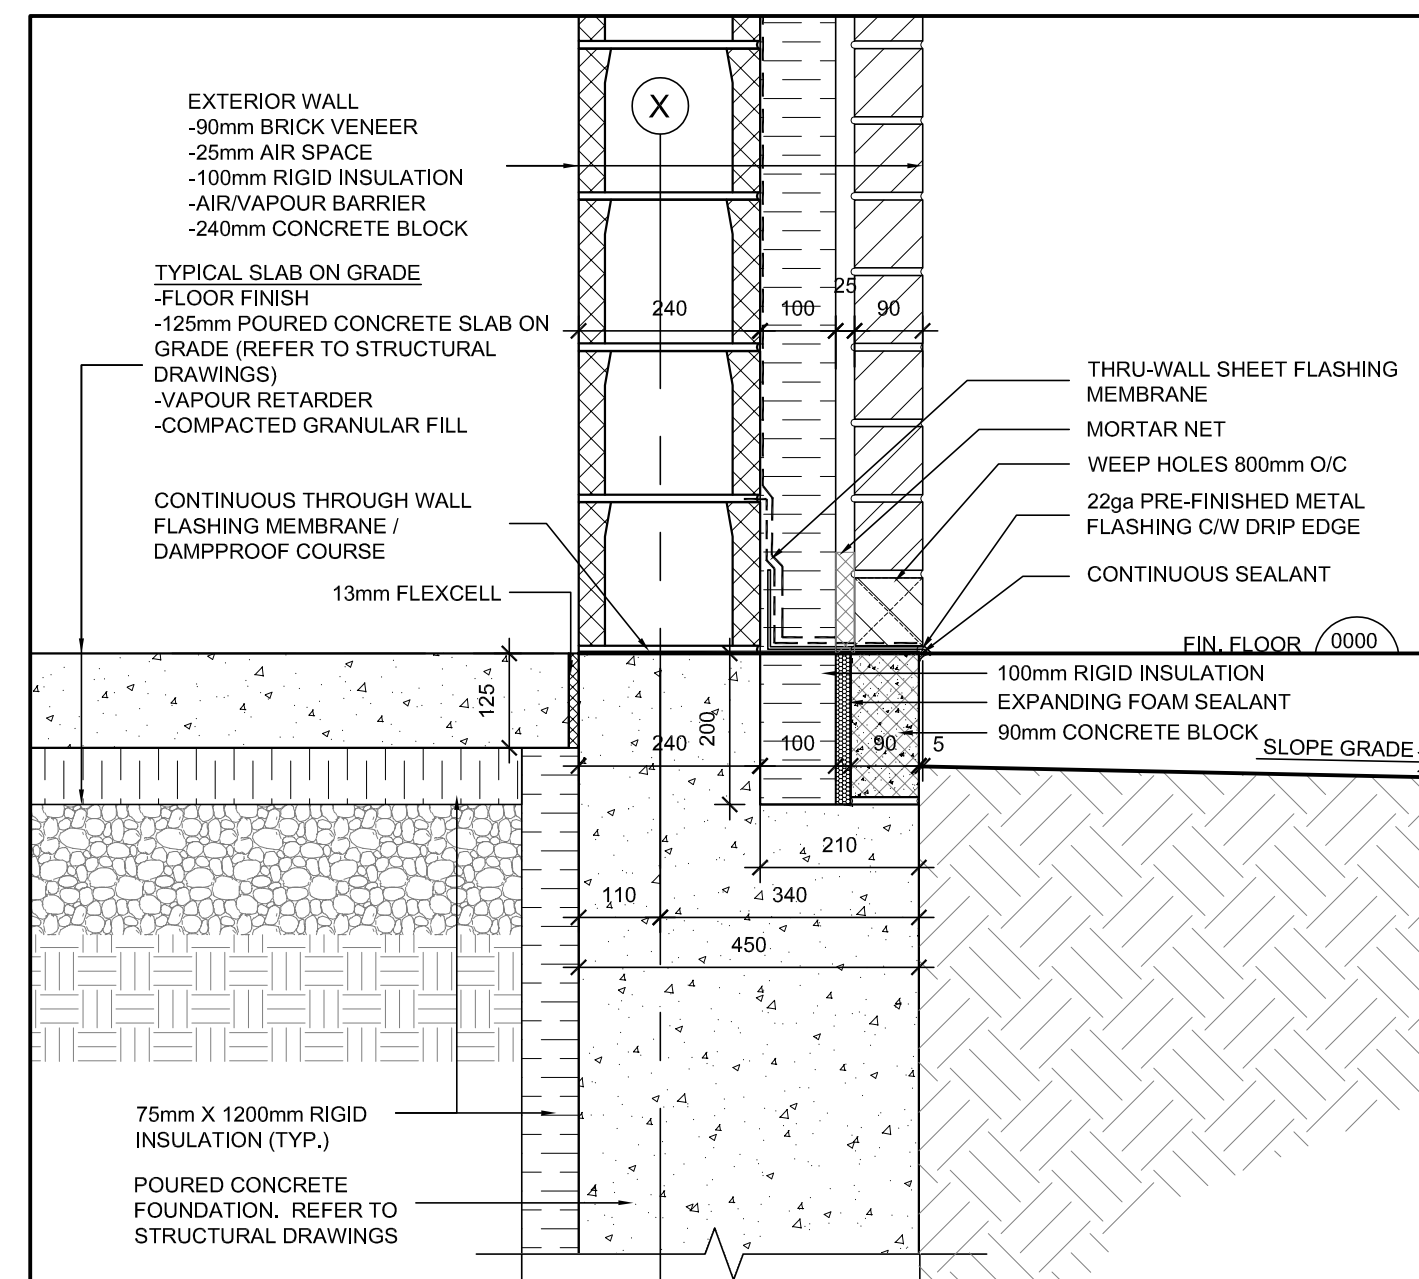


4 WALL BASE DETAIL - 240mm CONCRETE BLOCK WALL
SCALE 1:10

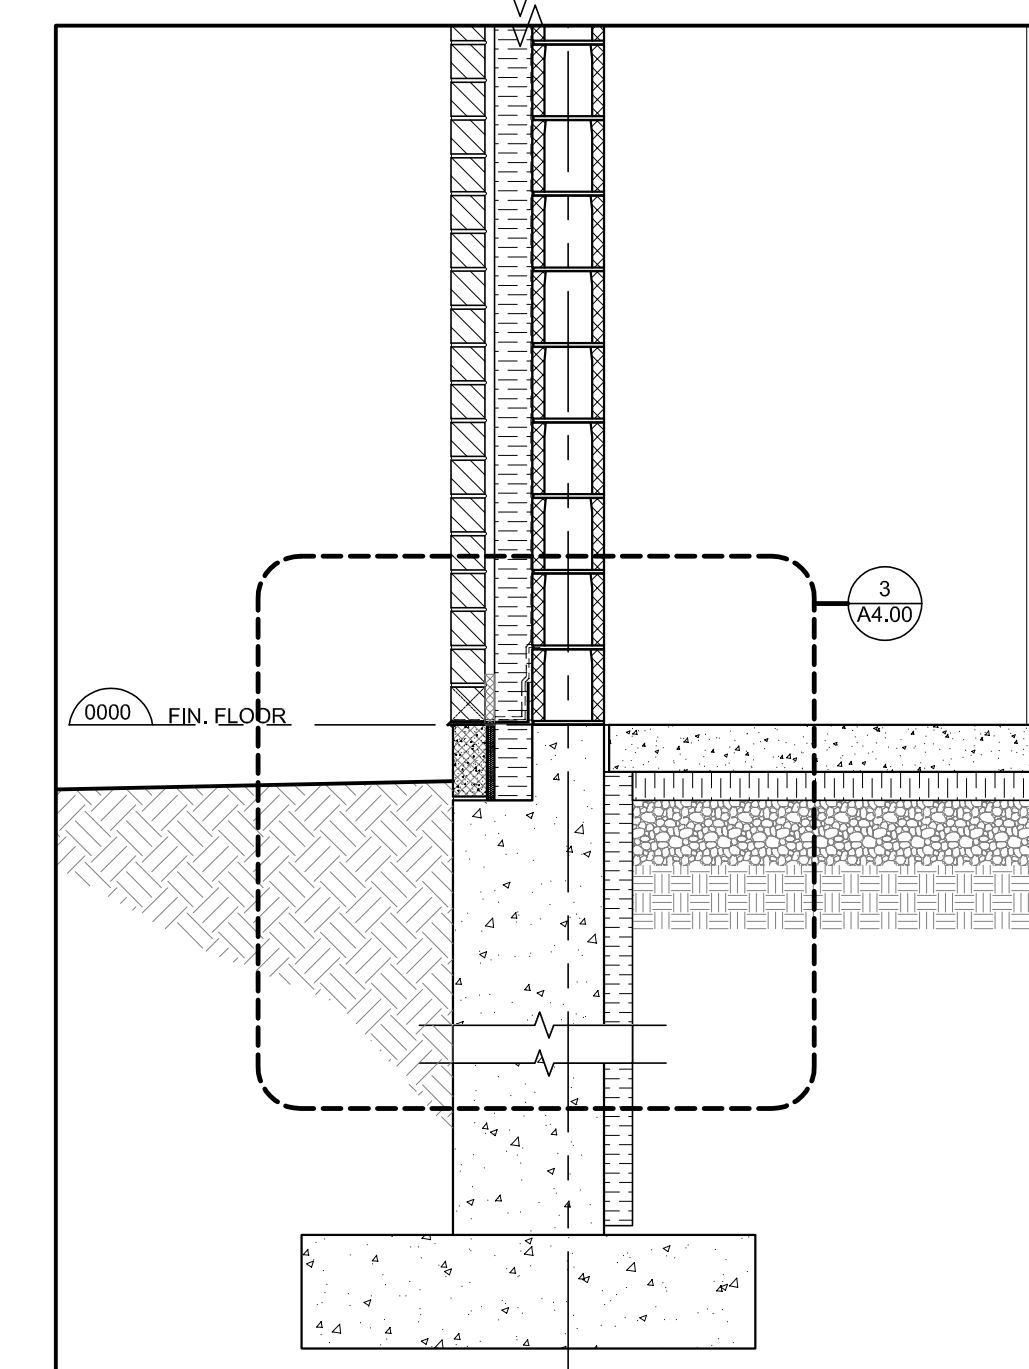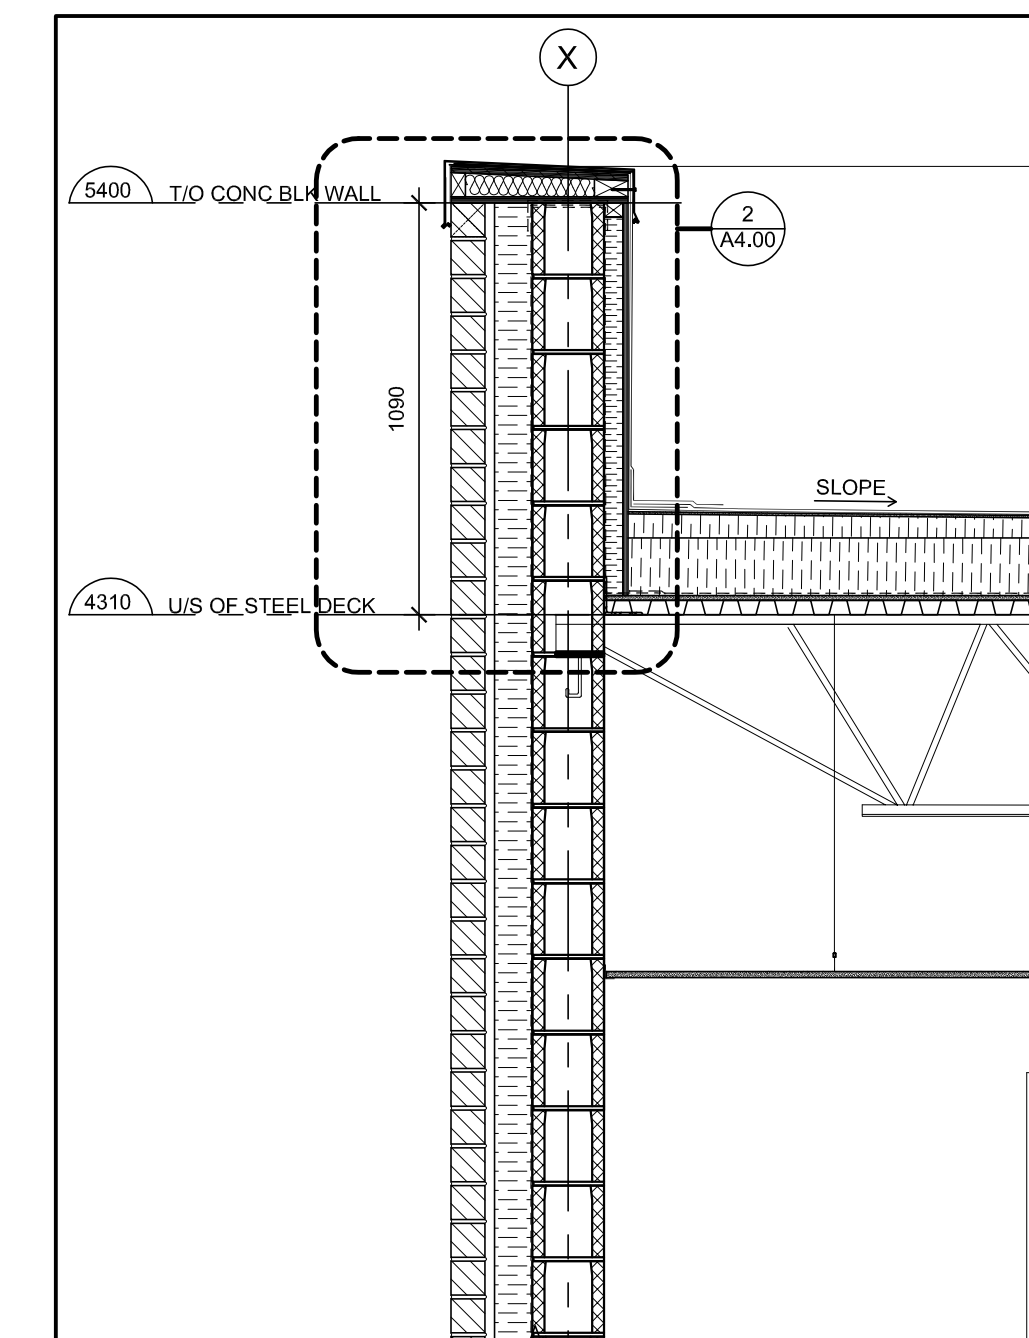

1 TYPICAL WALL SECTION
SCALE 1:20

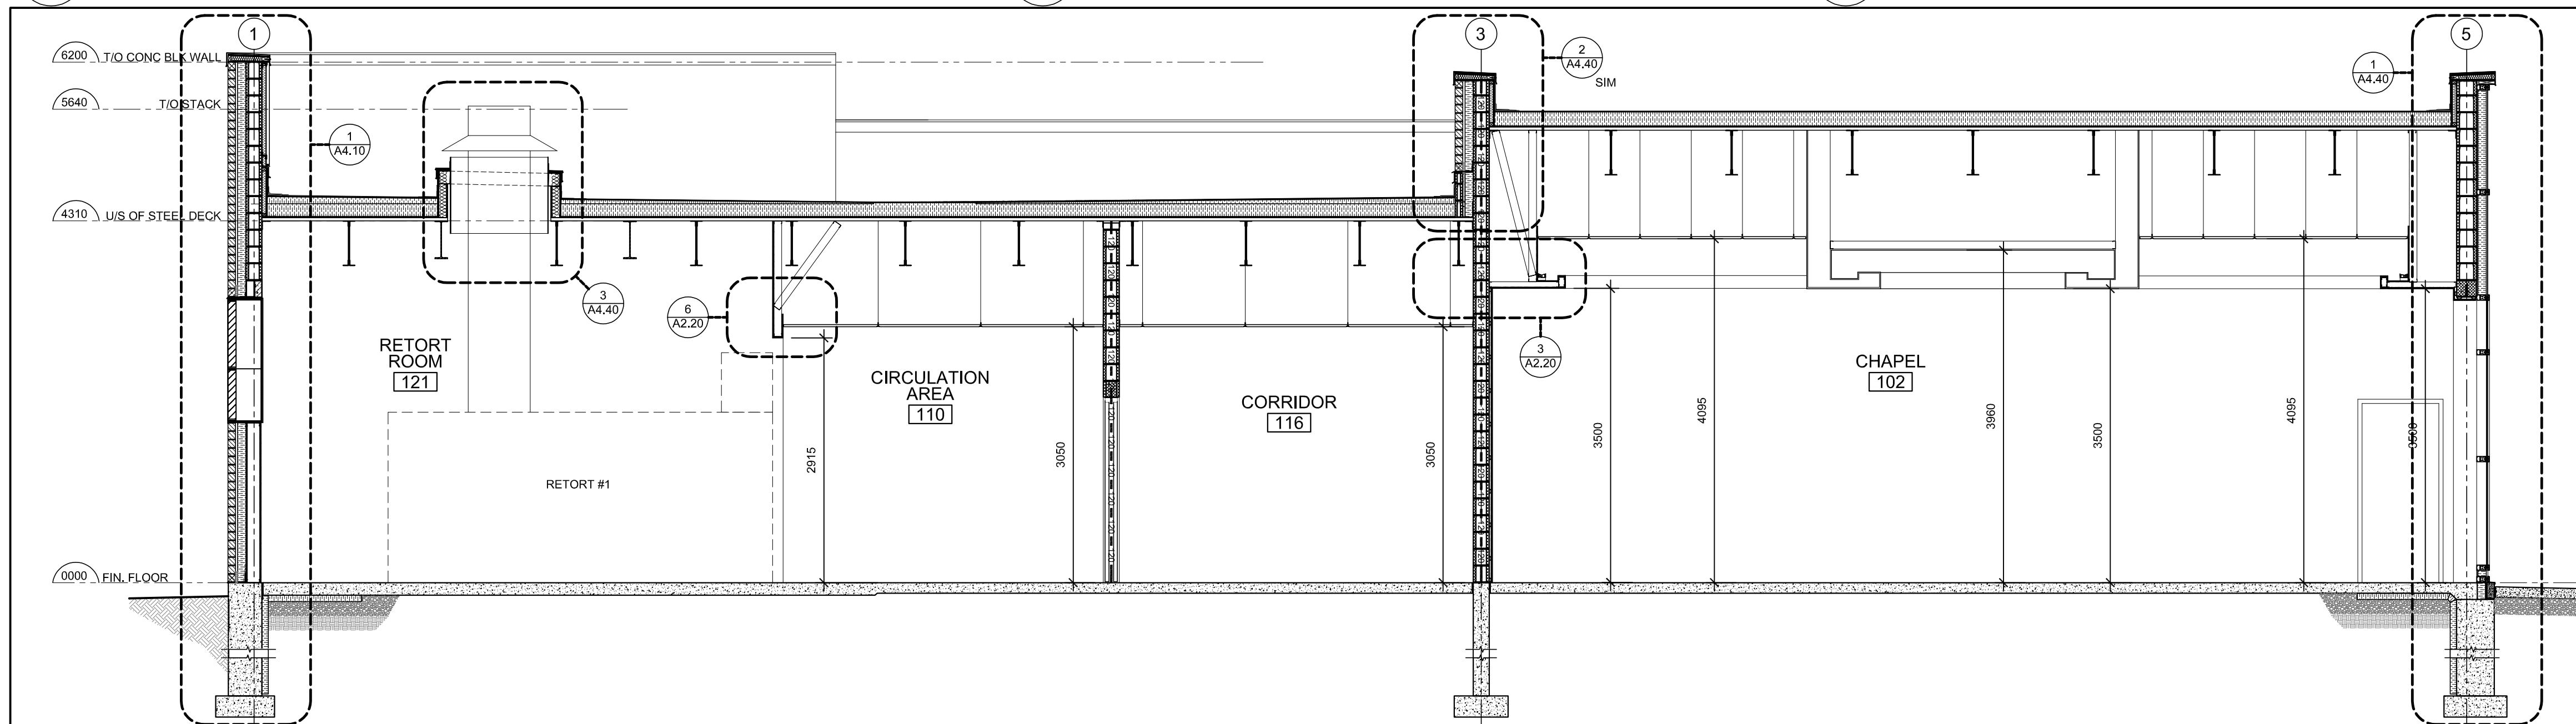

B-B BUILDING SECTION
SCALE 1:50

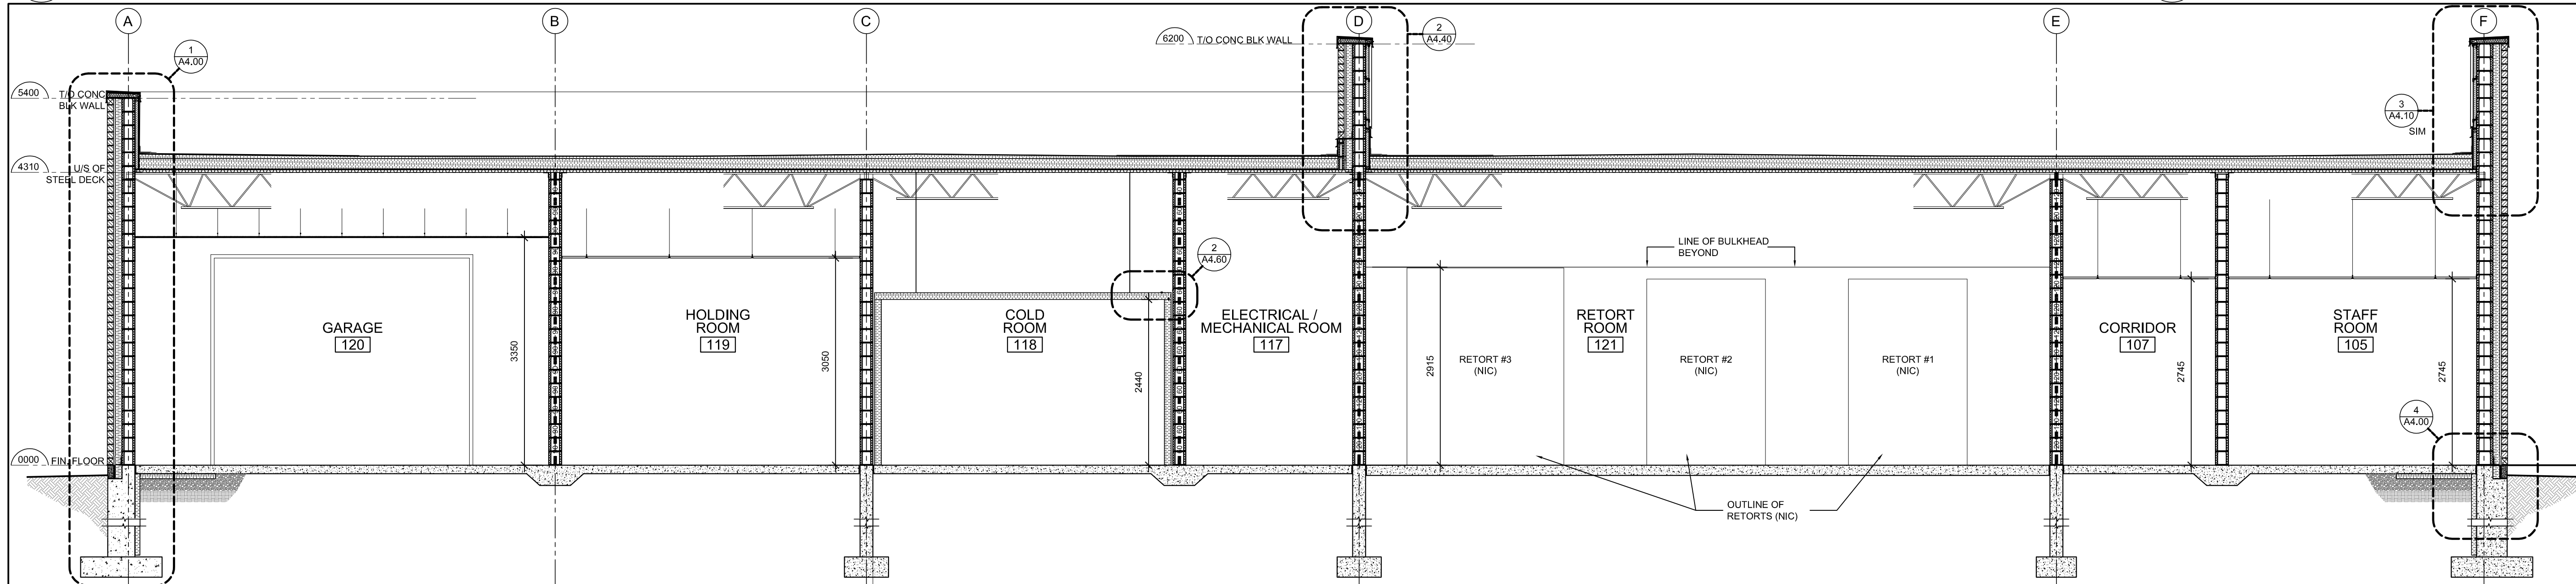

C-C BUILDING SECTION
SCALE 1:50

ABBREVIATIONS LEGEND

BLK	BLOCK
CONC	CONCRETE
CONT	CONTINUOUS
CW	COMPLETE WITH
EXT	EXTERIOR
FIN	FINISHED
GA	GAUGE
MIN	MINIMUM
MM	MILLIMETER
ON C	ON CENTRE
PT	PRESSURE TREATED
SIM	SIMILAR
T/O	TOP OF
TYP	TYPICAL
US	UNDER SIDE
W	WITH

FIRE RATING LEGEND

60	1 hr FIRE RATING
90	1 1/2 hr FIRE RATING
120	2 hr FIRE RATING

2.	ISSUED FOR TENDER	2023-09-21
1.	ISSUED FOR BUILDING PERMIT	2023-05-26


NO	REVISIONS	DATE

DRAWINGS ARE NOT TO BE SCALED. CONTRACTOR MUST CHECK AND VERIFY ALL DIMENSIONS AND CONDITIONS ON THE PROJECT AND MUST REPORT ANY DISCREPANCIES TO THE ARCHITECTS BEFORE PROCEEDING WITH THE WORK. THE USE OF THIS DRAWING OR PART THEREOF IS FORBIDDEN WITHOUT THE WRITTEN APPROVAL OF THE ARCHITECTS.

HOLY FAMILY CEMETERY
CREMATORIUM
2543 LOWER BASE LINE ROAD
MILTON, ONTARIO

BUILDING SECTIONS

GRGURIC ARCHITECTS INCORPORATED

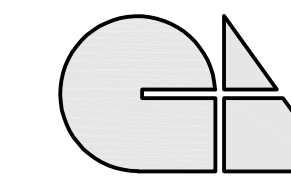

28 KING STREET EAST, UNIT B
STONEY CREEK, ONTARIO, L6G 1J8
Tel. 905-664-8735 Fax. 905-664-8737
Web: www.2gai.com

SCALE:	PROJECT:
AS NOTED	2019-08
START DATE:	OCT. 2019
DRAWN:	DRAWING:
D.W.	A4.00
CHECKED:	J.G.
PRINT DATE:	09/21/23

ABBREVIATIONS LEGEND

CAV	CAVITY	CAV	CAVITY
CONC	CONCRETE	CONT	CONTINUOUS
CONT	CONTINUOUS	CW	COMPLETE WITH
CW	COMPLETE WITH	EXT	EXTERIOR
EXT	EXTERIOR	FIN	FINISHED
FIN	FINISHED	GA	GAUGE
GA	GAUGE	GALV	GALVANIZED
GALV	GALVANIZED	LLH	LONG LEG HORIZONTAL
LLH	LONG LEG HORIZONTAL	MIN	MINIMUM
MIN	MINIMUM	MM	MILLIMETER
MM	MILLIMETER	O/C	ON CENTRE
O/C	ON CENTRE	O.C.	ON CENTRE
O.C.	ON CENTRE	PT	PRESSURE TREATED
PT	PRESSURE TREATED	SIM	SIMILAR
SIM	SIMILAR	T/O	TOP OF
T/O	TOP OF	TYP	TYPICAL
TYP	TYPICAL	UIS	UNDER SIDE
UIS	UNDER SIDE	W	WITH
W	WITH		

FIRE RATING LEGEND

— 120 — 2 hr FIRE RATING


NO	REVISIONS	DATE
2.	ISSUED FOR TENDER	2023-09-21
1.	ISSUED FOR BUILDING PERMIT	2023-05-26

DRAWINGS ARE NOT TO BE SCALED. CONTRACTOR MUST CHECK AND VERIFY ALL DIMENSIONS AND CONDITIONS ON THE PROJECT AND MUST REPORT ANY DISCREPANCIES TO THE ARCHITECTS BEFORE PROCEEDING WITH THE WORK. THE USE OF THIS DRAWING OR PART THEREOF IS FORBIDDEN WITHOUT THE WRITTEN APPROVAL OF THE ARCHITECTS.

**HOLY FAMILY CEMETERY
CREMATORIUM**
2543 LOWER BASE LINE ROAD
MILTON, ONTARIO


**BUILDING
SECTIONS**

**GRGURIC
ARCHITECTS
INCORPORATED**

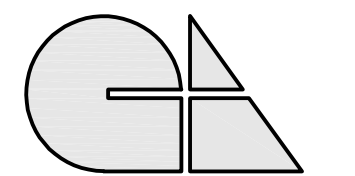


28 KING STREET EAST, UNIT B
STONEY CREEK, ONTARIO, L8G 1J8
Tel. 905-664-8735 Fax. 905-664-8737
Web: www.2gai.com


SCALE:	PROJECT:
AS NOTED	2019-08
START DATE:	OCT. 2019
CHECKED:	DRAWN:
J.G.	A4.10
PRINT DATE:	09/21/23

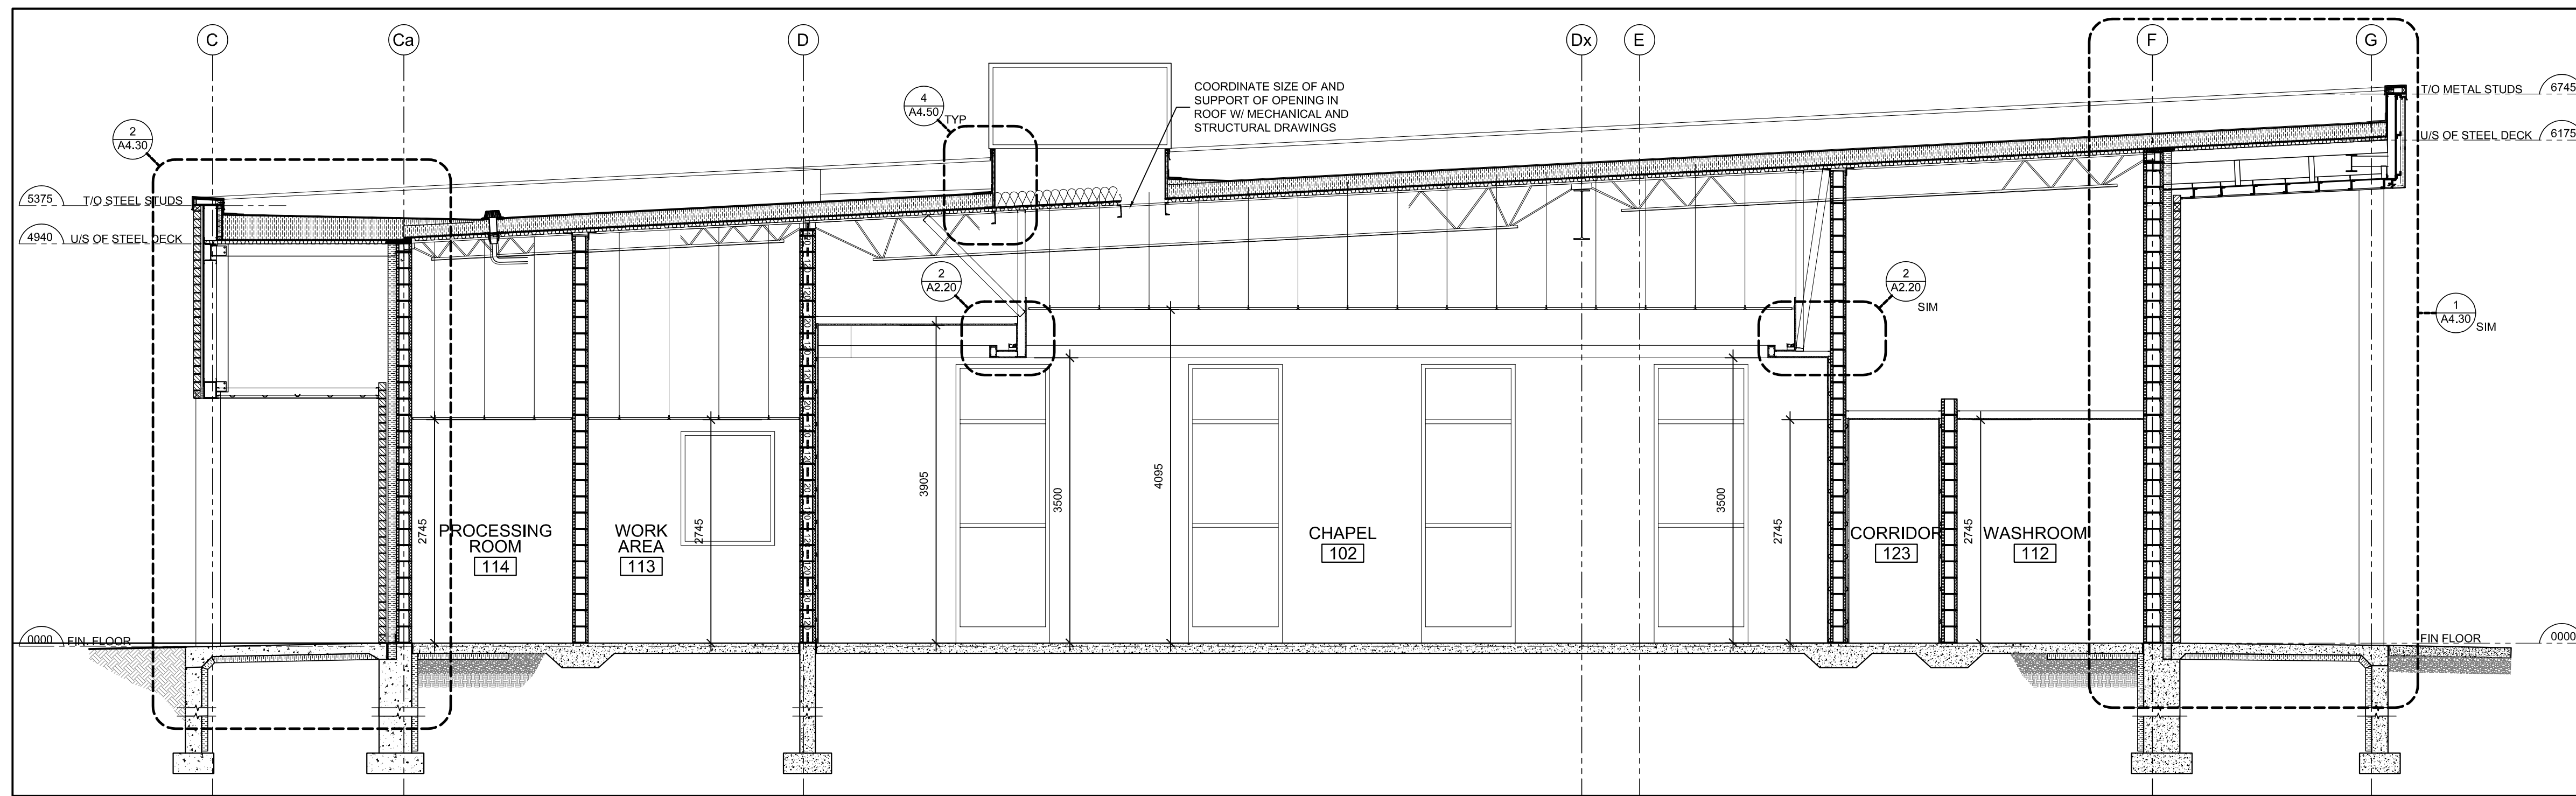


D-D BUILDING SECTION
A4.10 SCALE 1:50

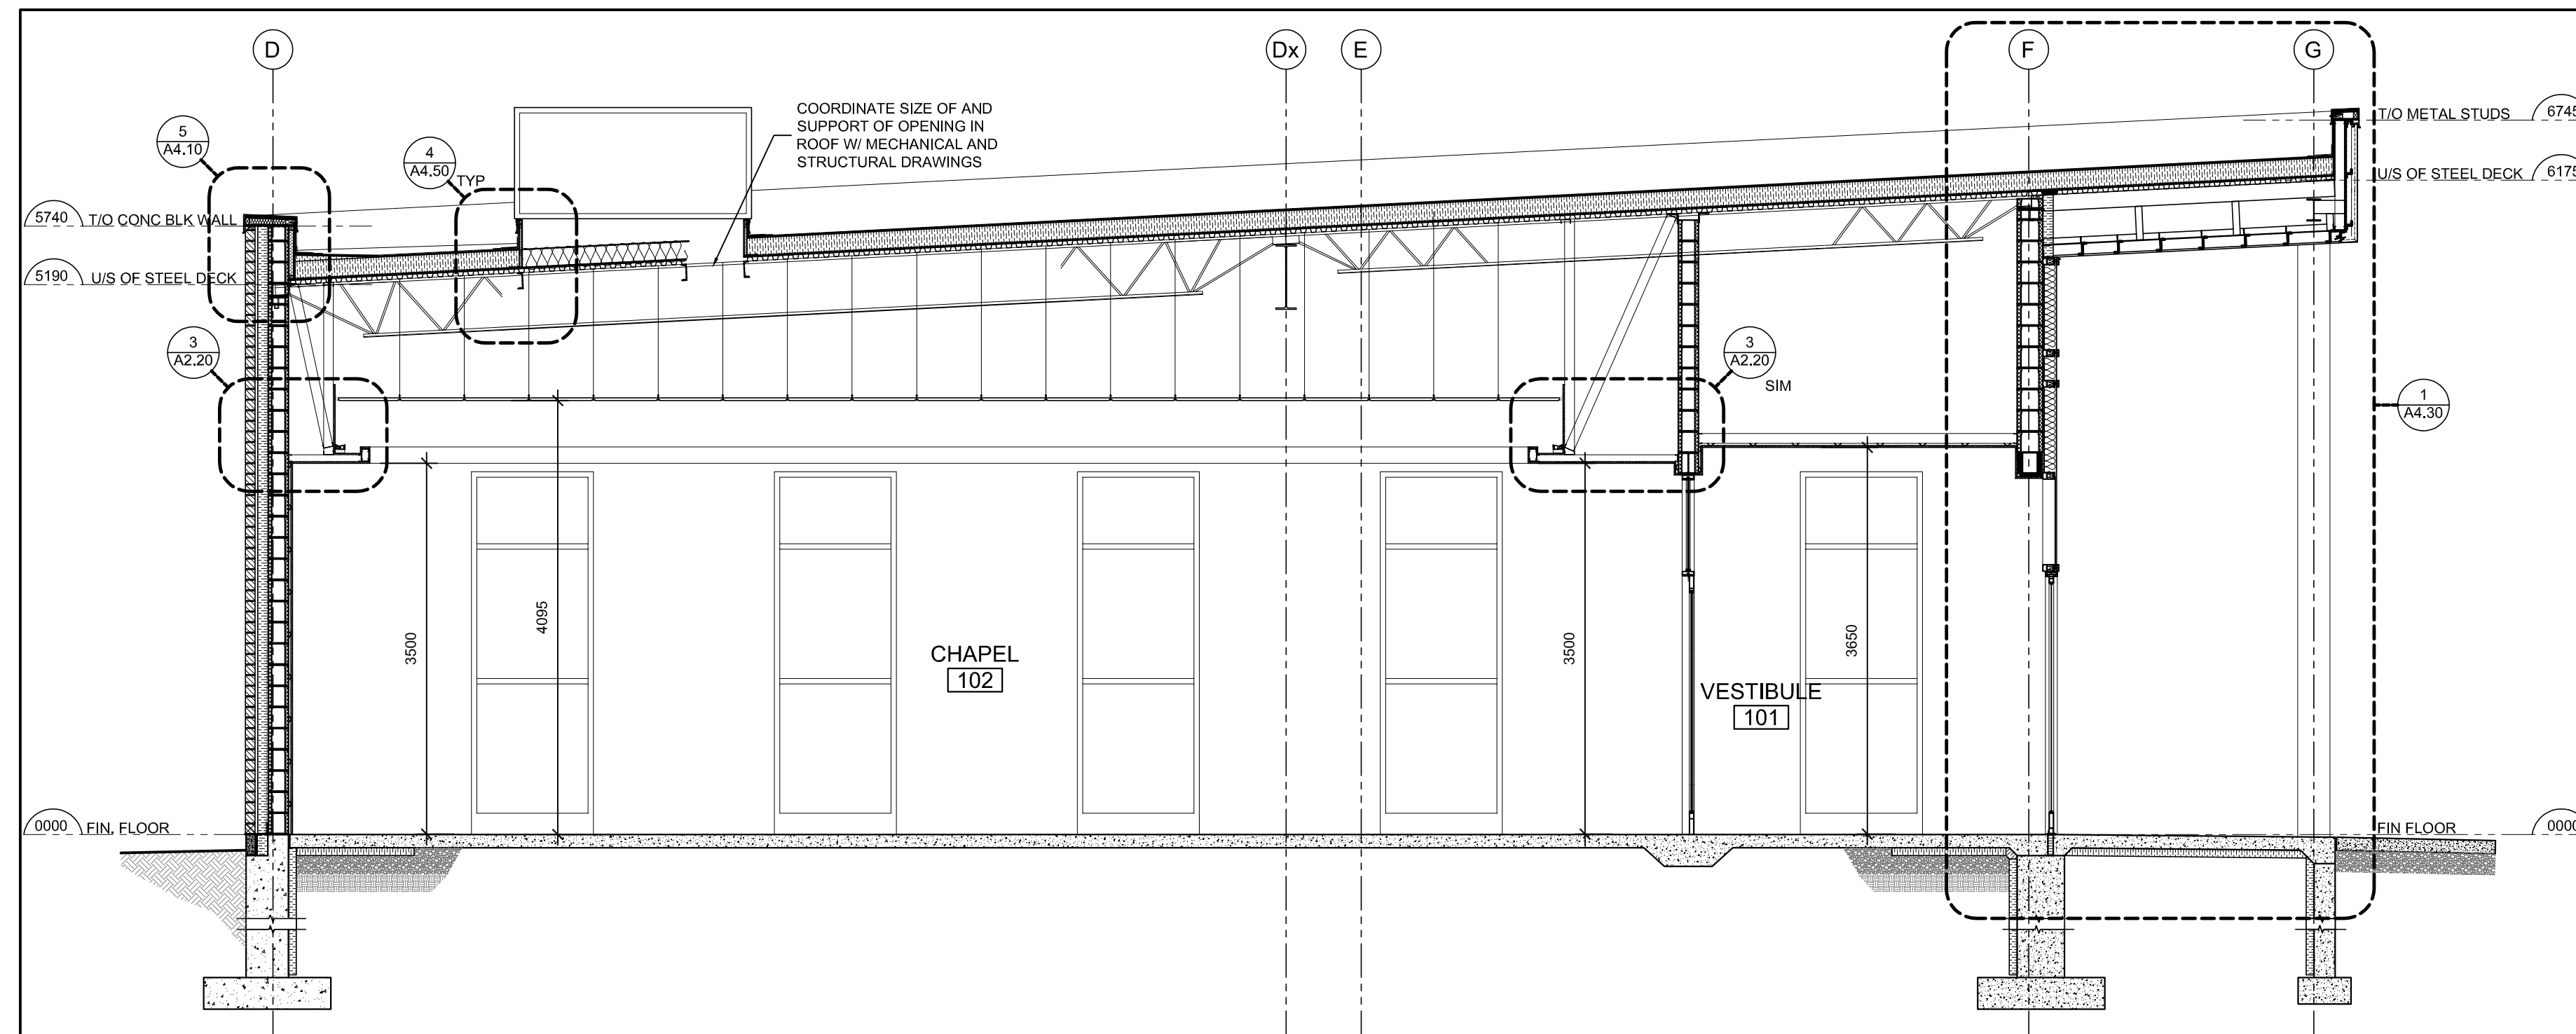


E-E BUILDING SECTION
A4.10 SCALE 1:50

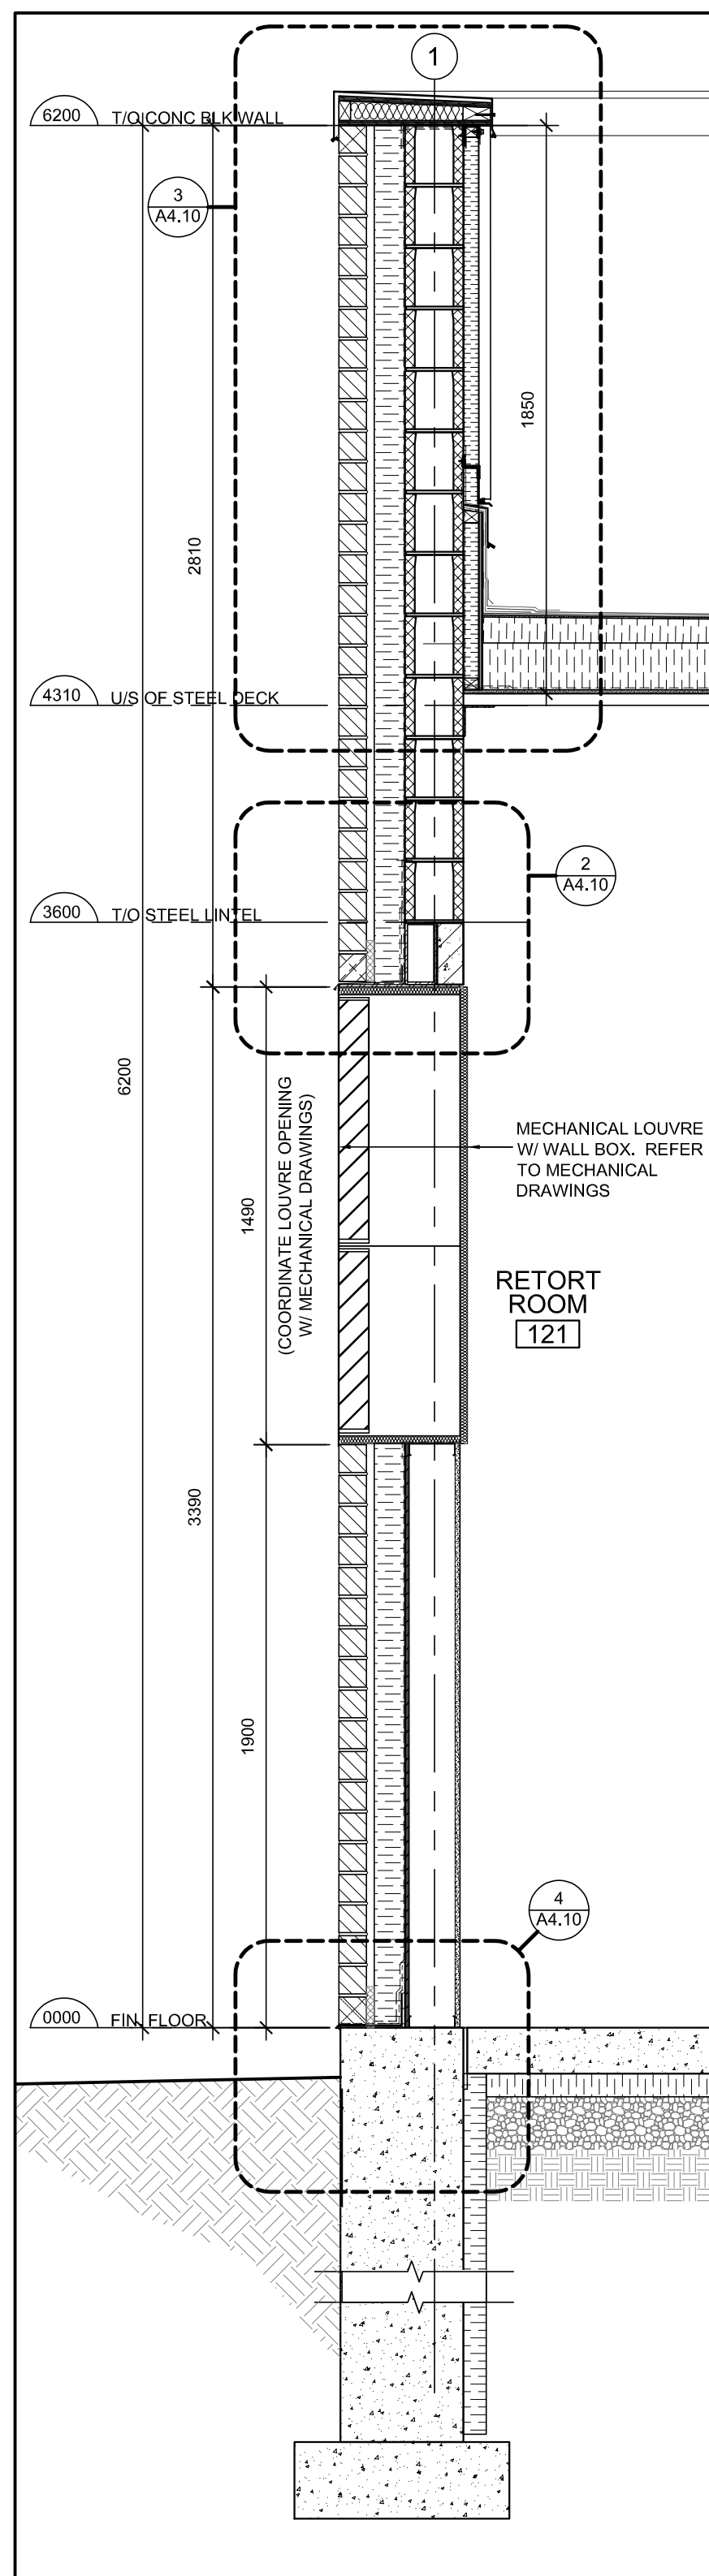


1 WALL SECTION - OPENING GRIDLINE 1
A4.10 SCALE 1:20

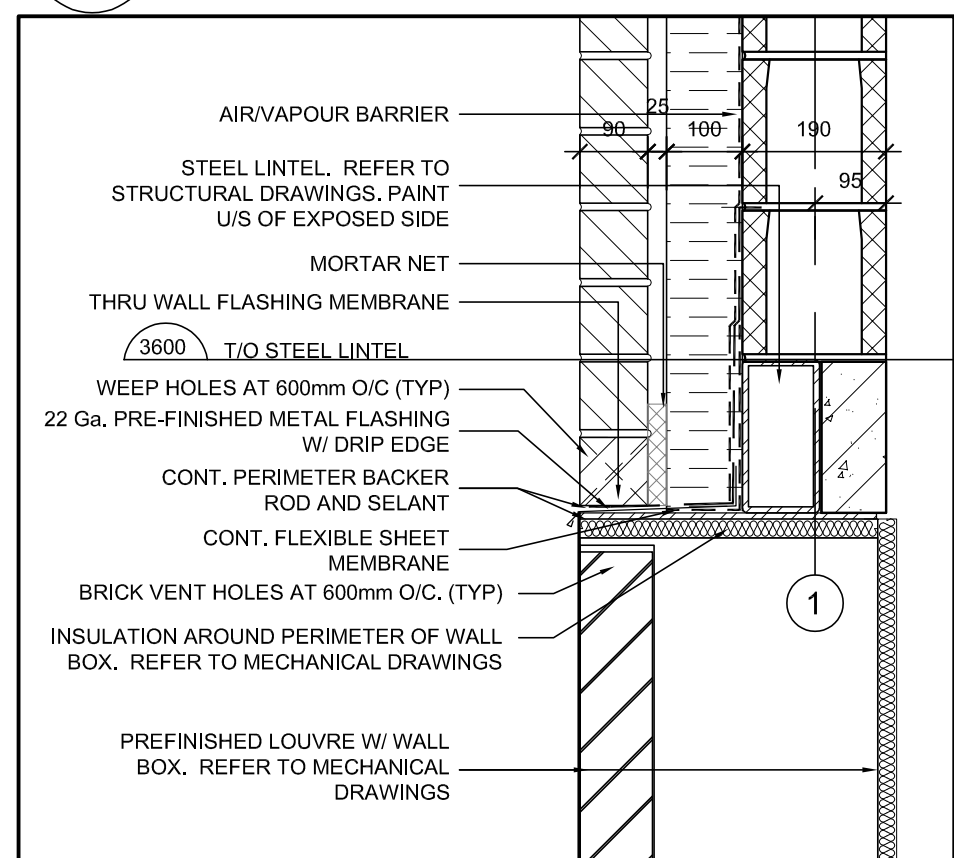


2 DETAIL - HEADER AT OPENING GRIDLINE 1
A4.10 SCALE 1:10

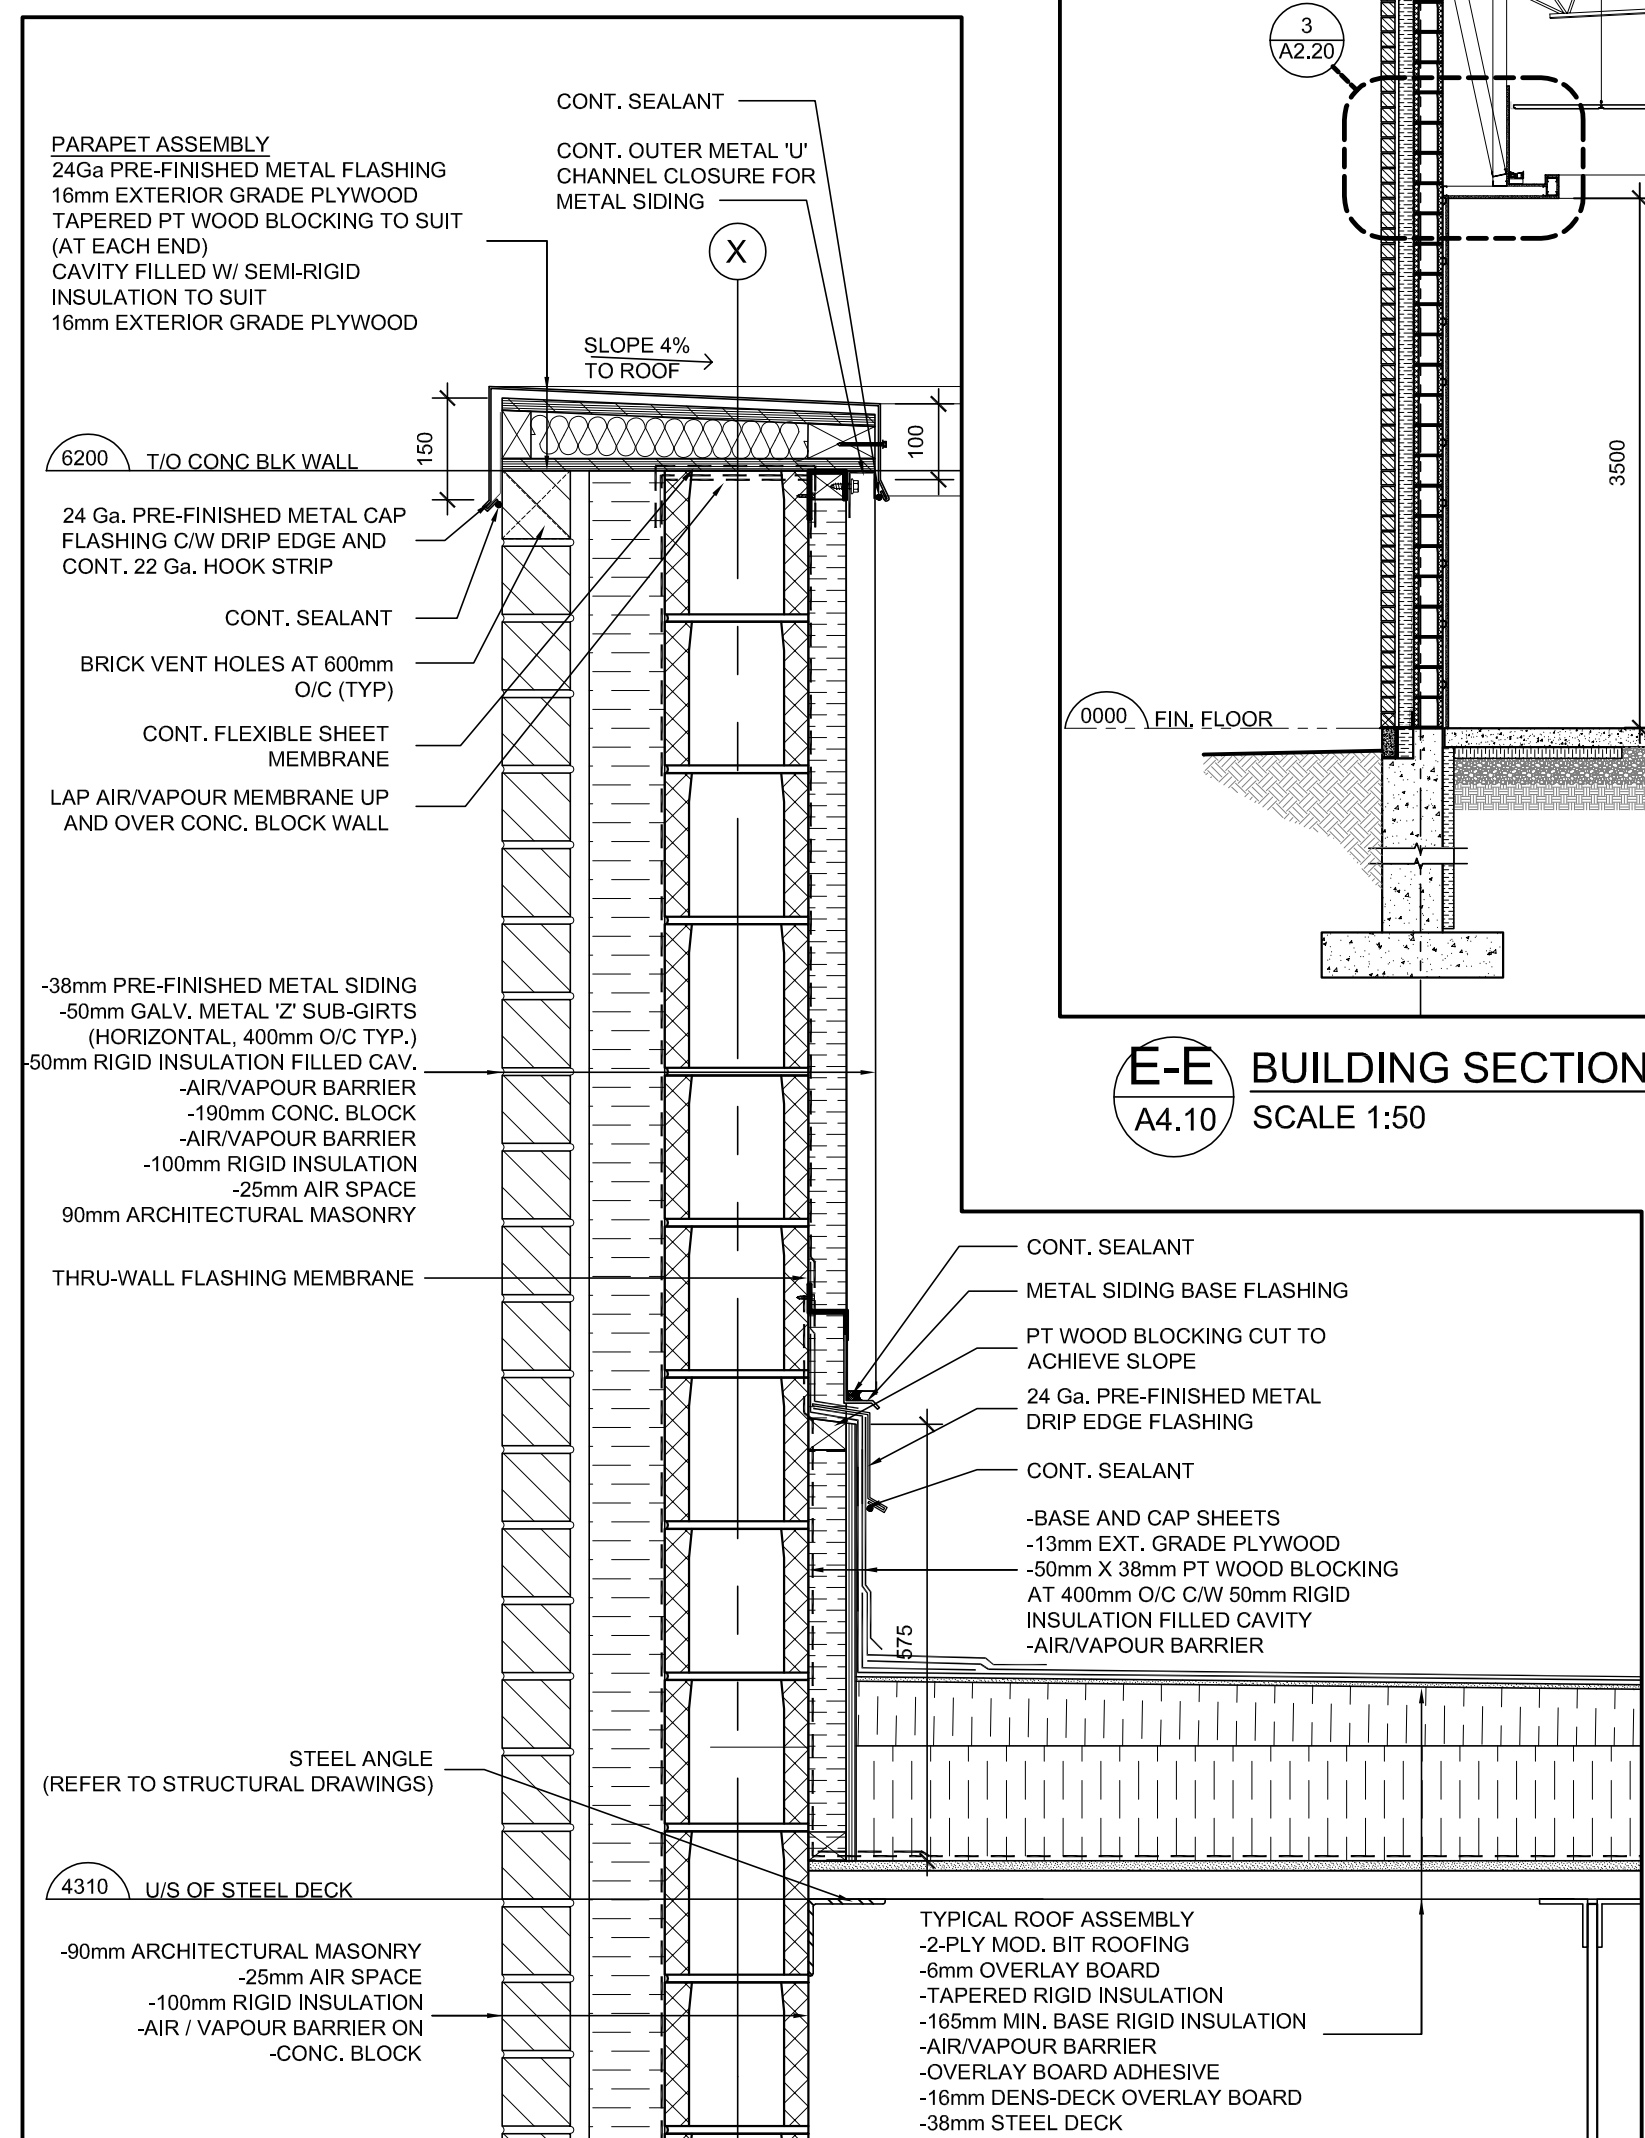

3 TYPICAL DETAIL - HIGH PARAPET
A4.10 SCALE 1:10

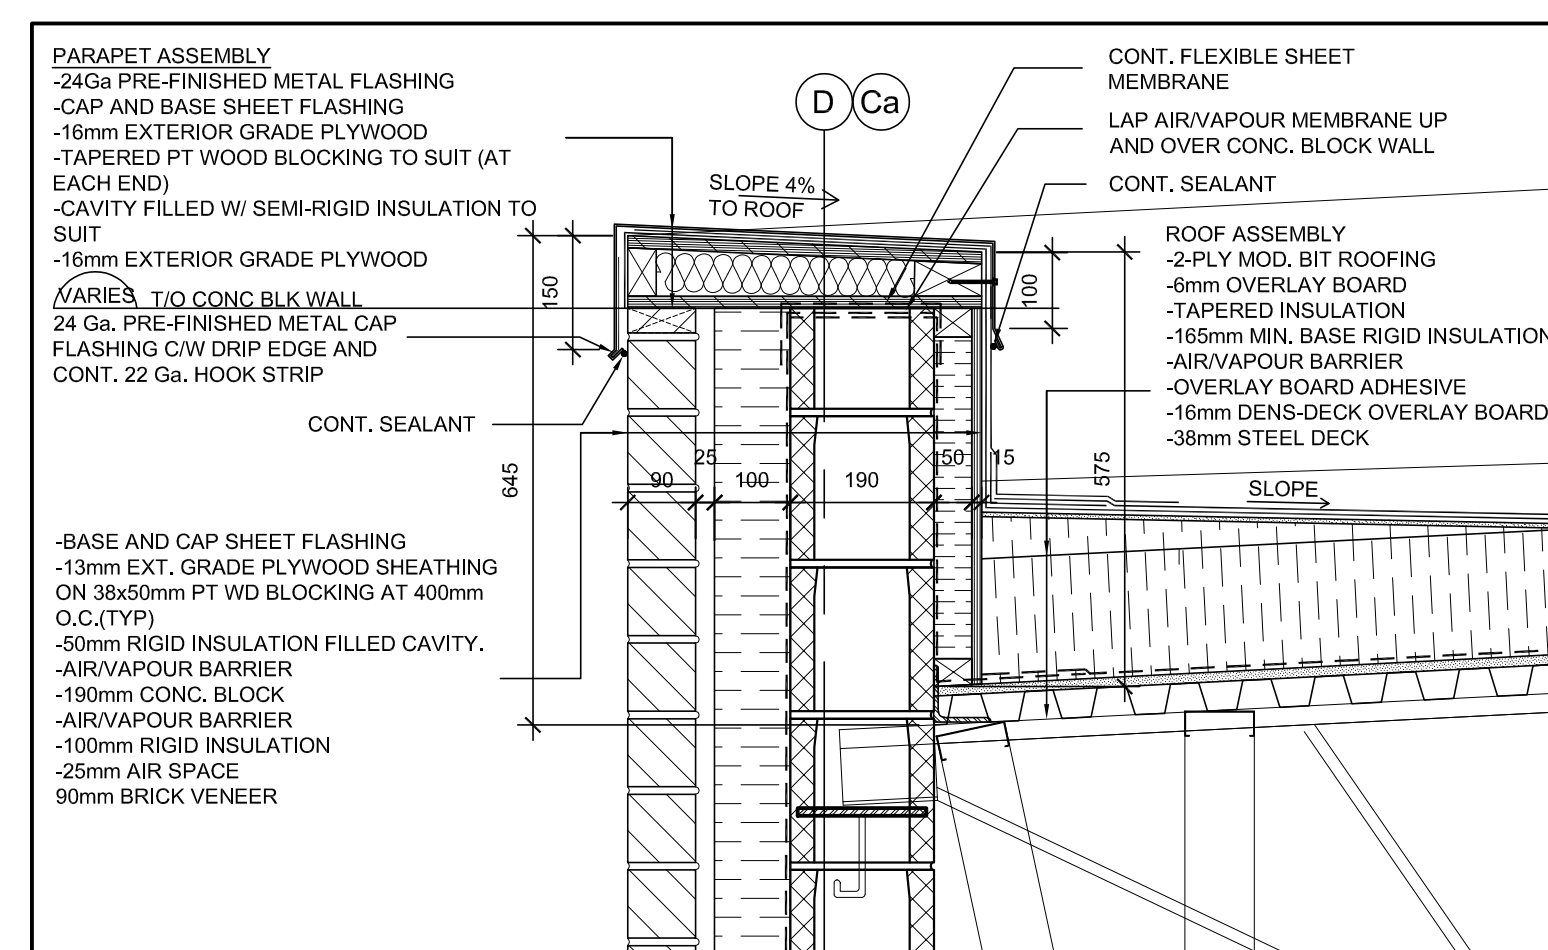


5 DETAIL - SLOPED ROOF PARAPET
A4.10 SCALE 1:10

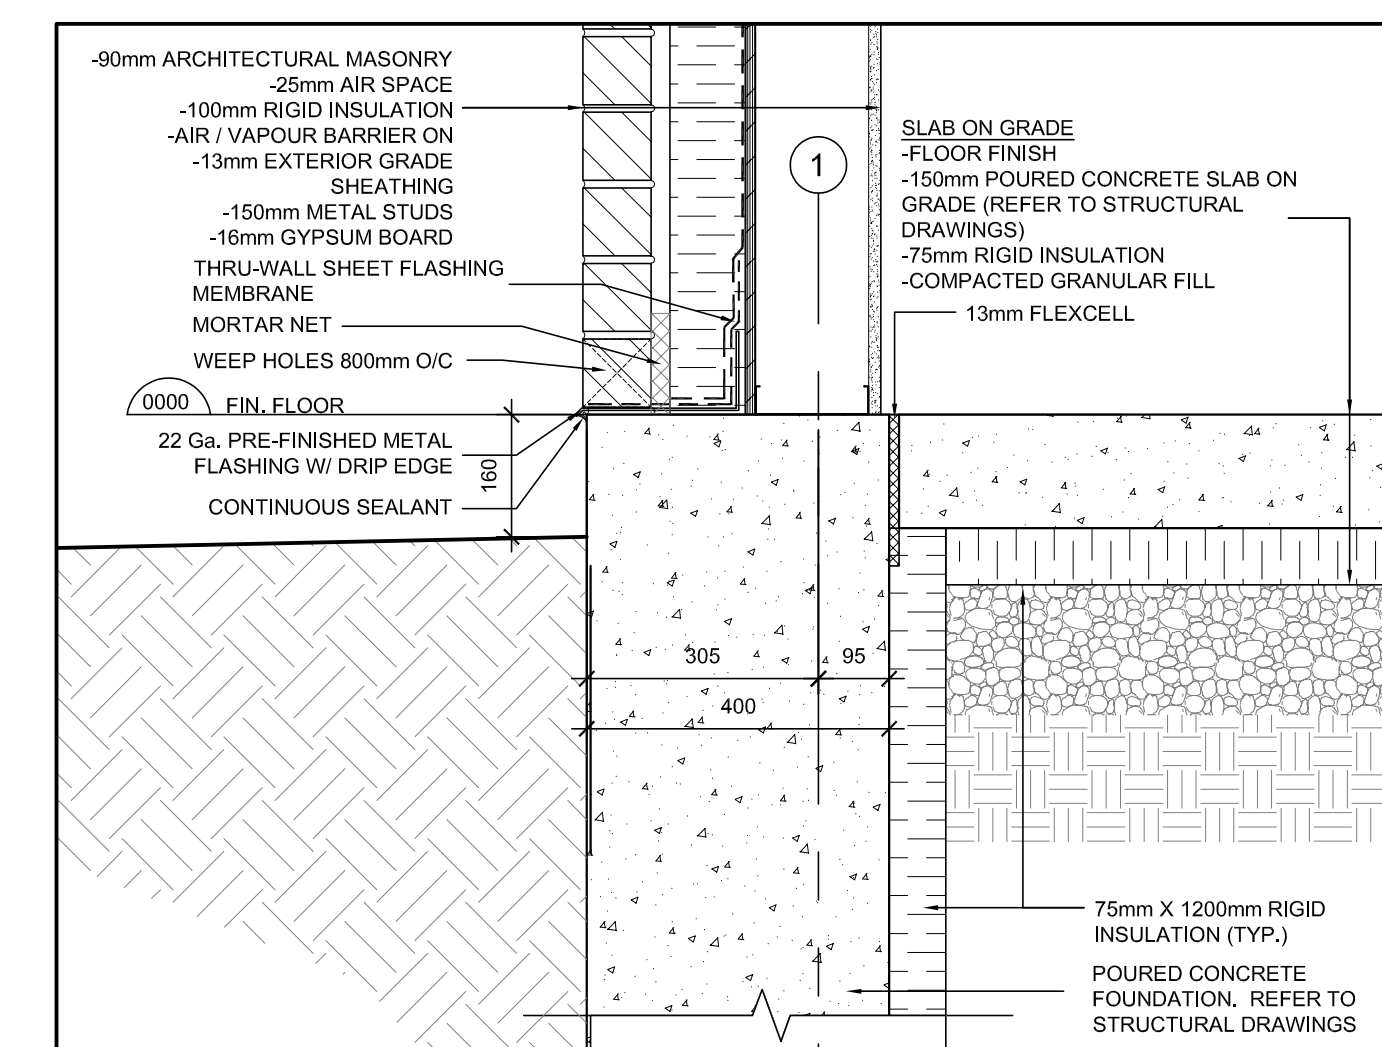


4 DETAIL - WALL BASE AT OPENINGS GRIDLINE 1
A4.10 SCALE 1:10

ABBREVIATIONS LEGEND


CONC	CONCRETE
CONT	CONTINUOUS
C/W	COMPLETE WITH
EXT	EXTERIOR
FIN	FINISHED
GA	GAUGE
GALV	GALVANIZED
MM	MILLIMETRE
MIN	MINIMUM
OWSJ	OPEN WEB STEEL JOIST
O/C	ON CENTRE
PT	PRESSURE TREATED
T/O	TOP OF
TYP	TYPICAL
U/S	UNDER SIDE
W	WITH

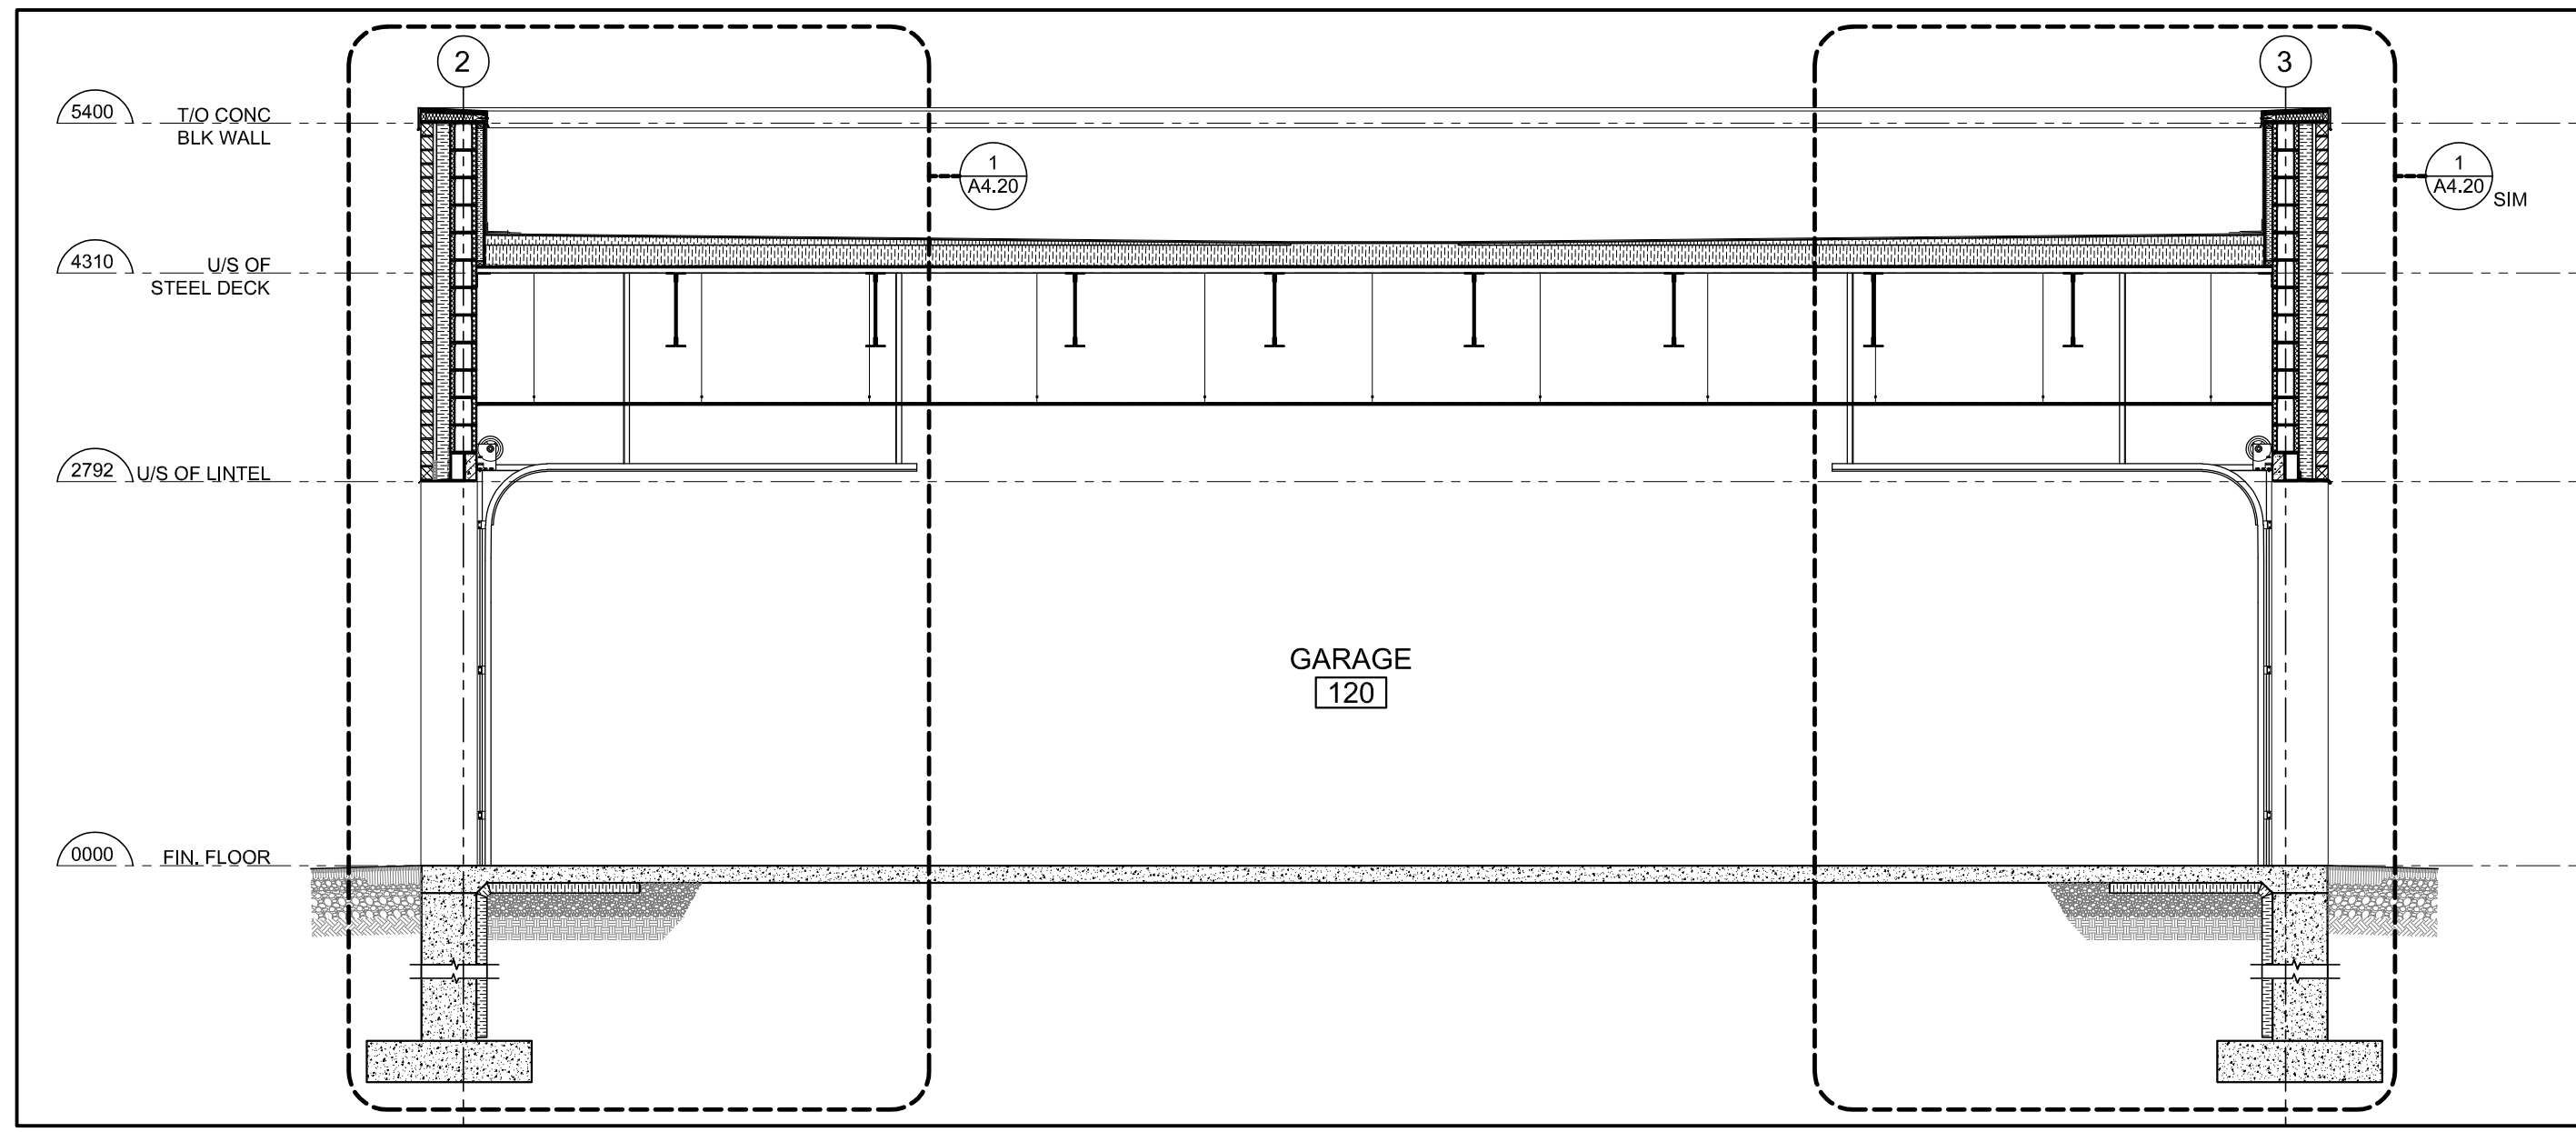


A-A BUILDING SECTION
SCALE 1:50

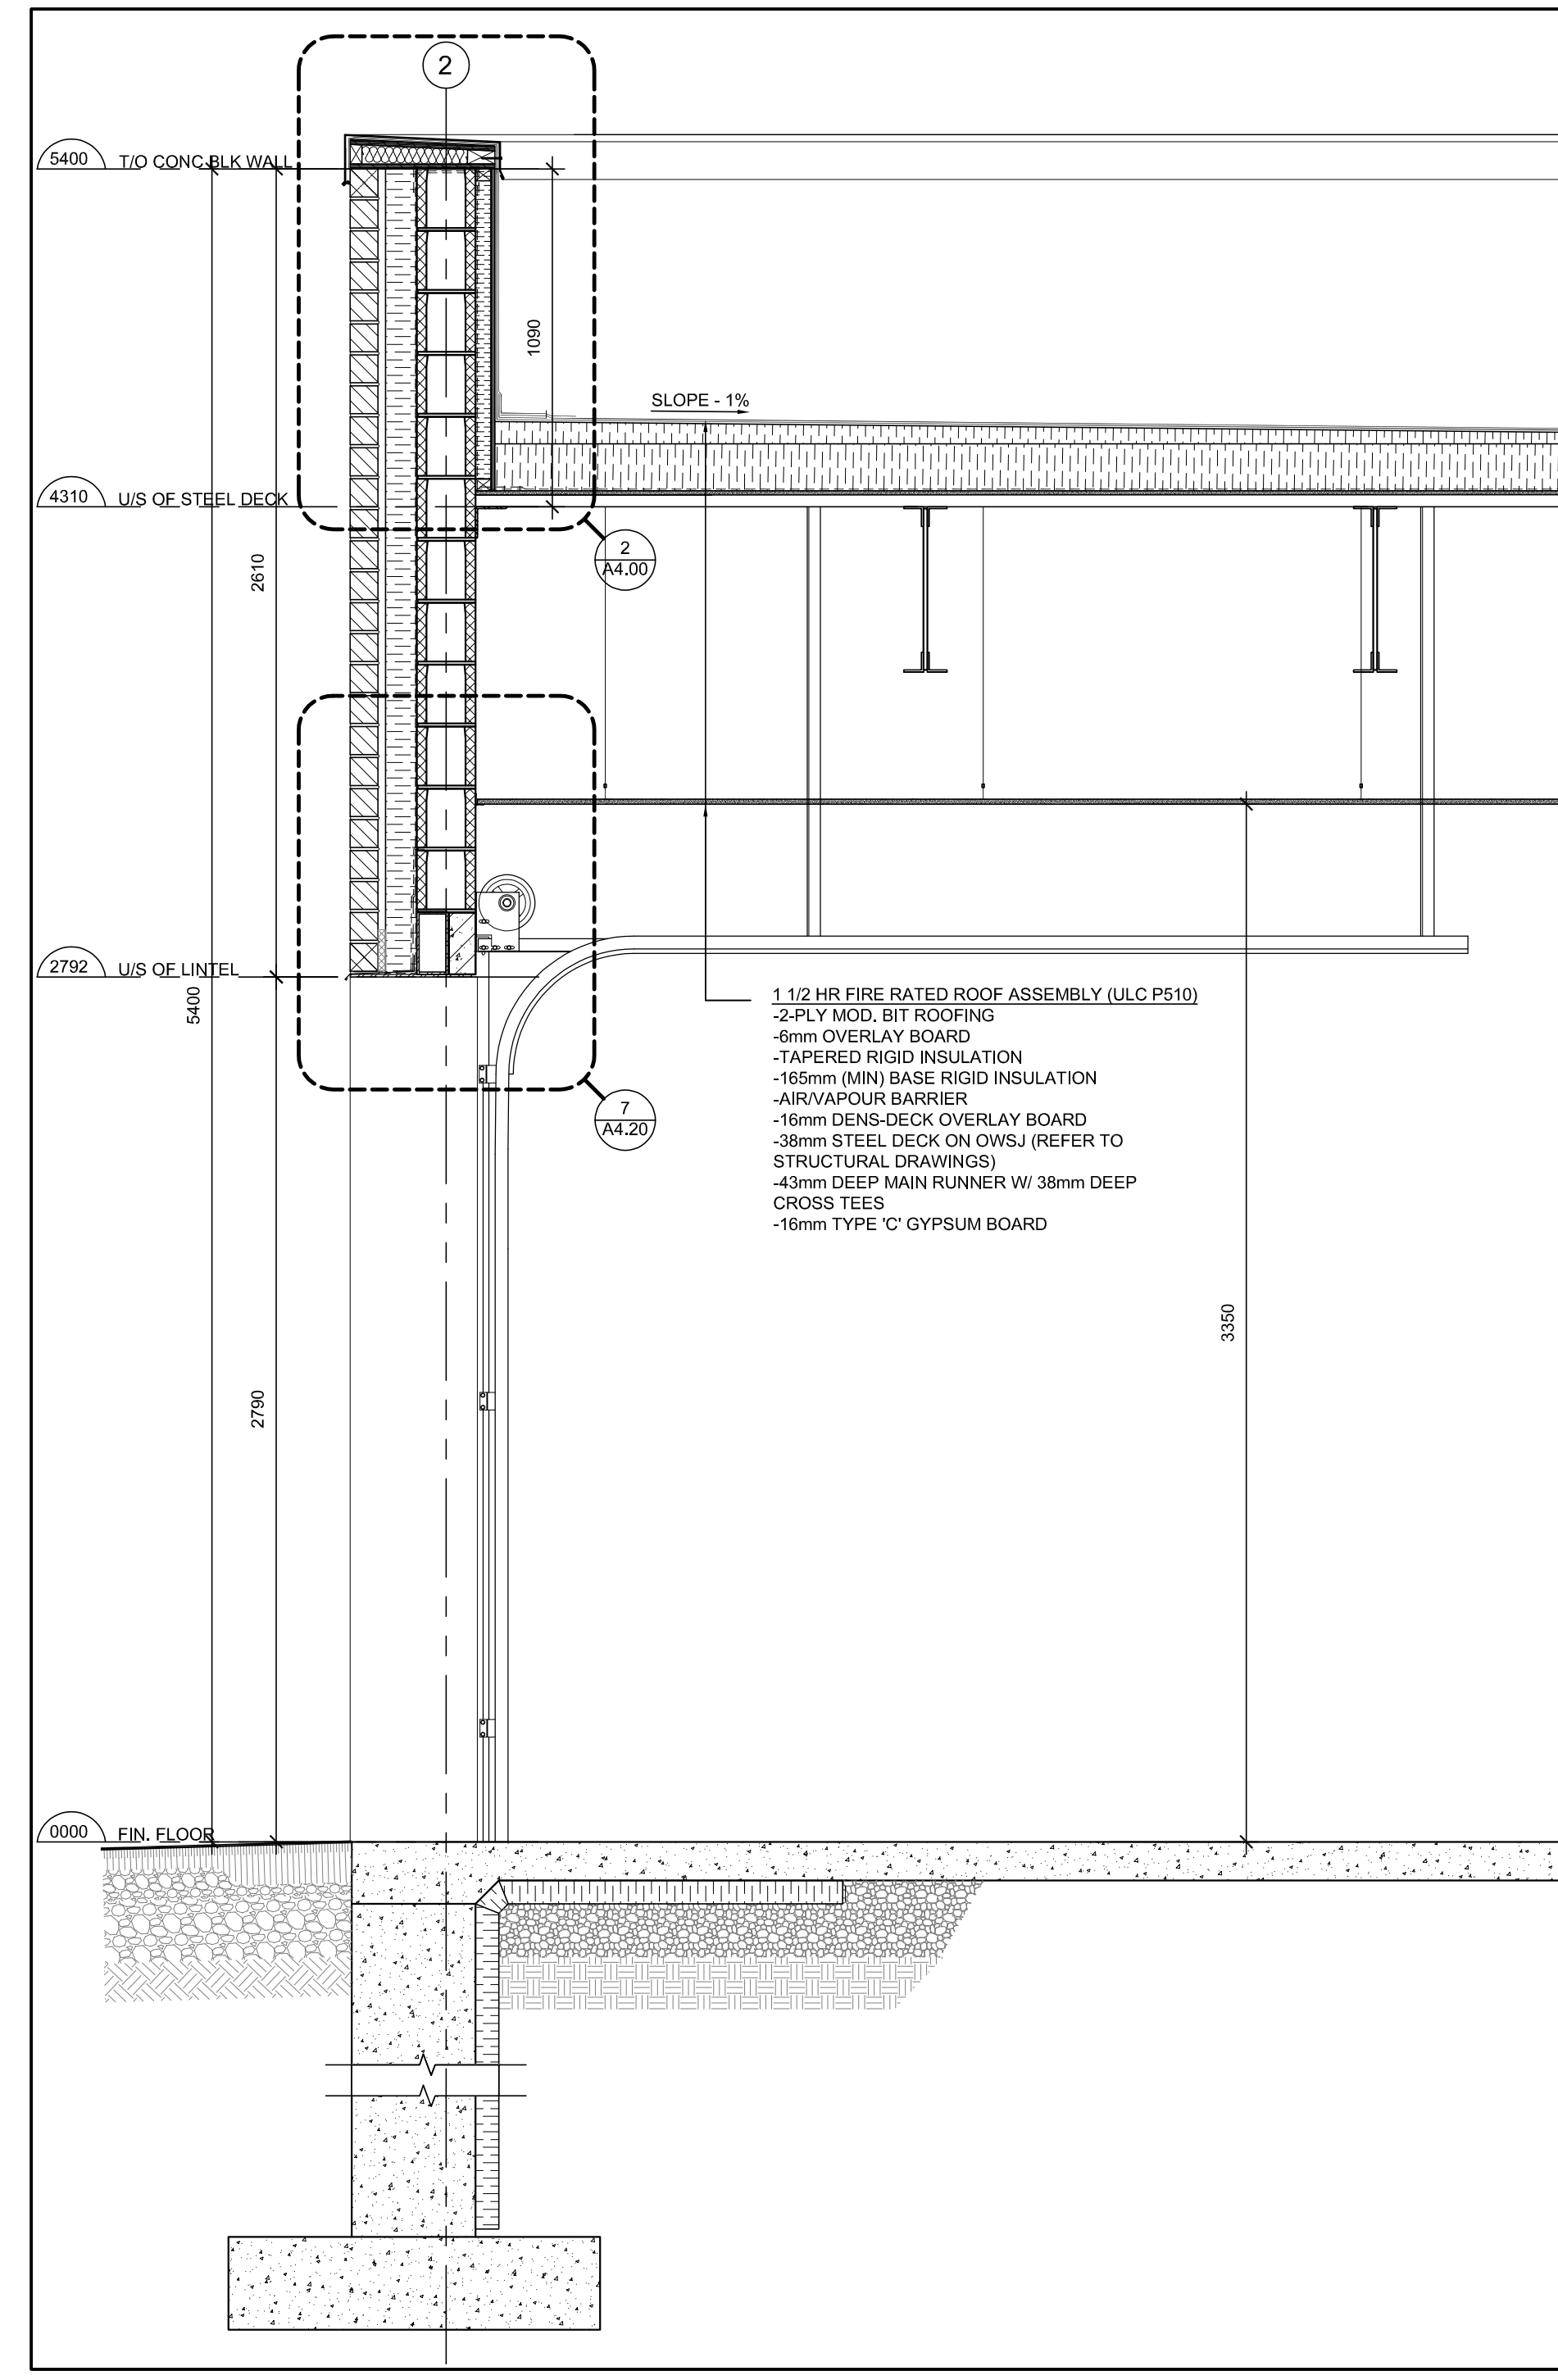


1 WALL SECTION - OVERHEAD DOORS
SCALE 1:20

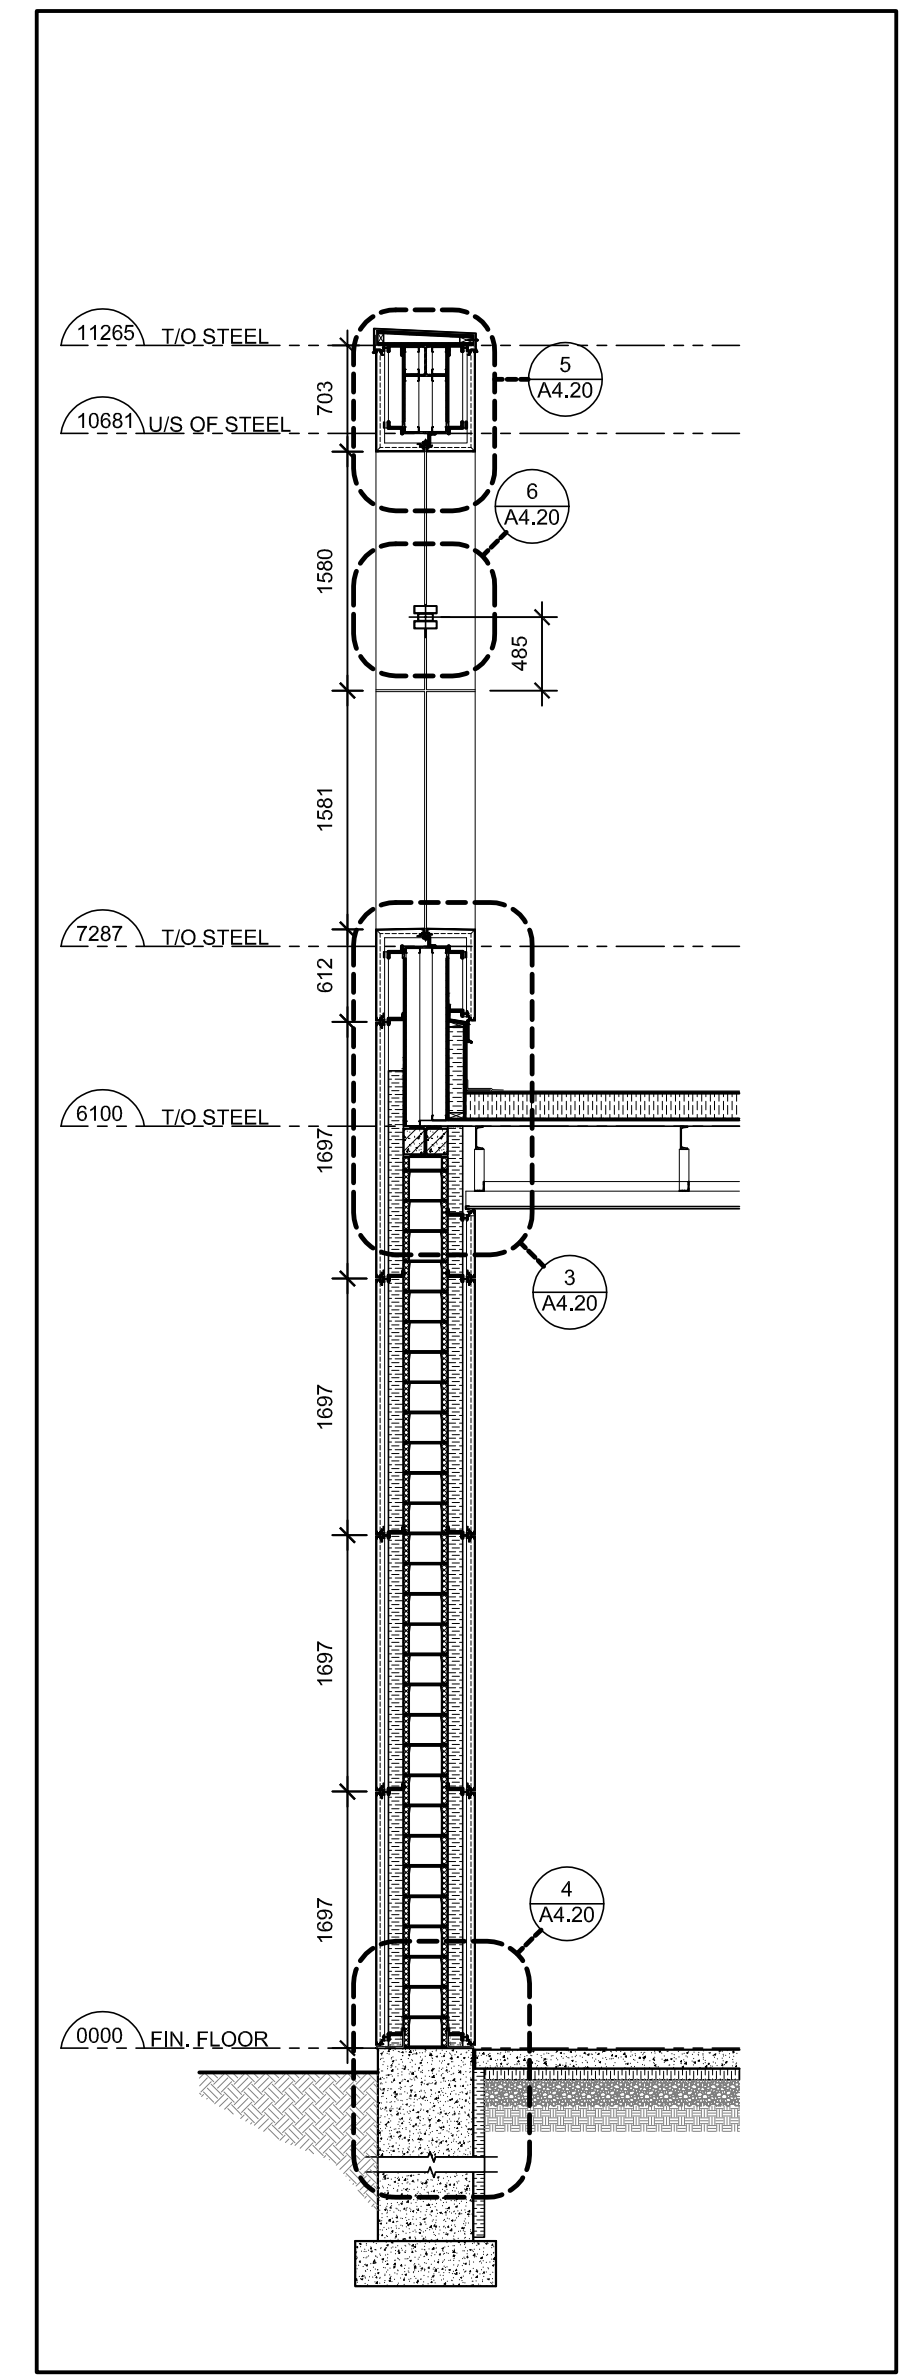


2 WALL SECTION - FEATURE WALL
SCALE 1:50

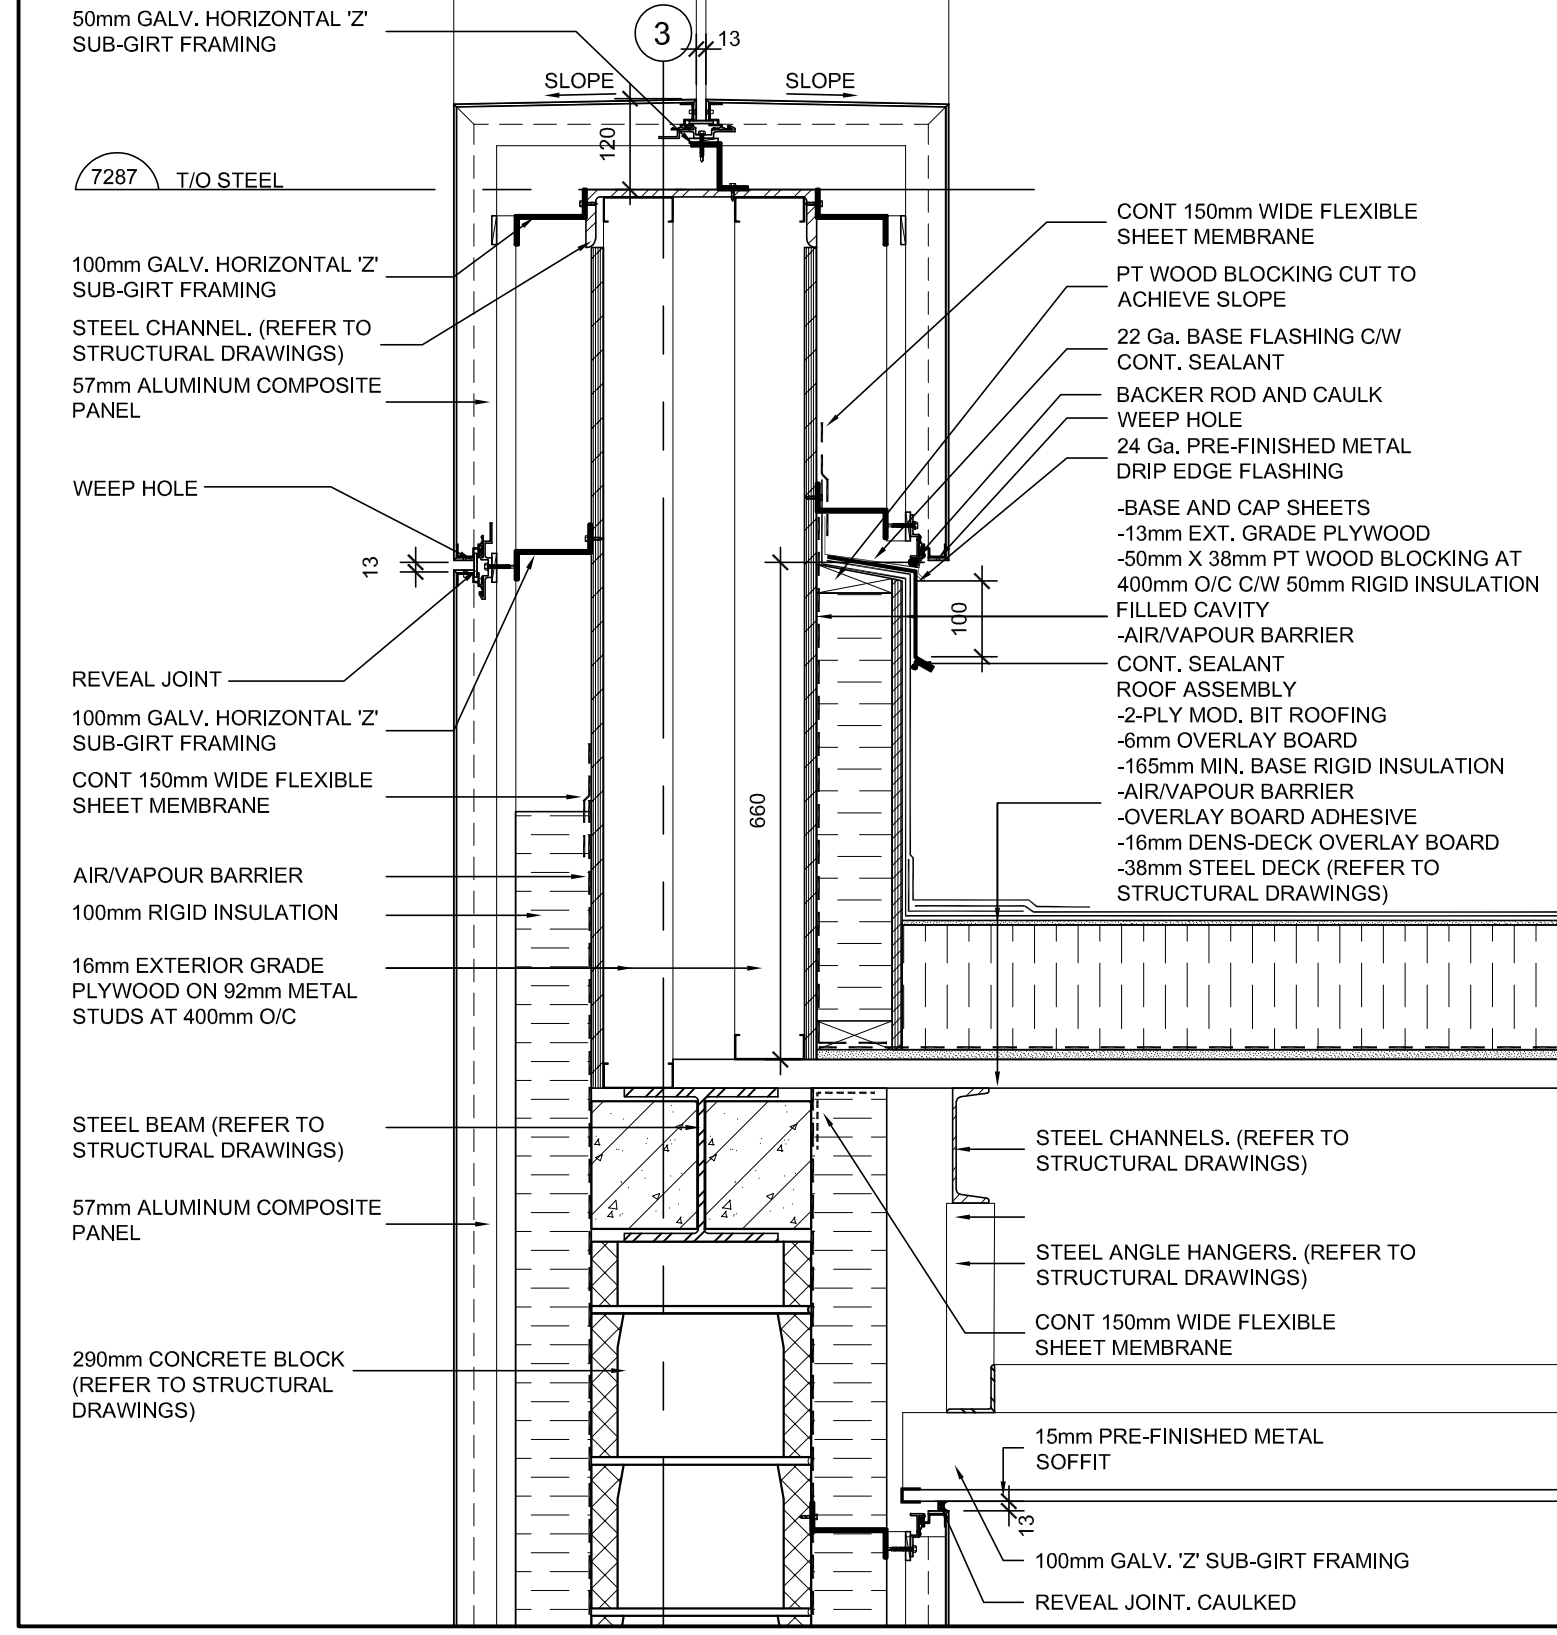


3 DETAIL - FEATURE WALL AT CANOPY
SCALE 1:10

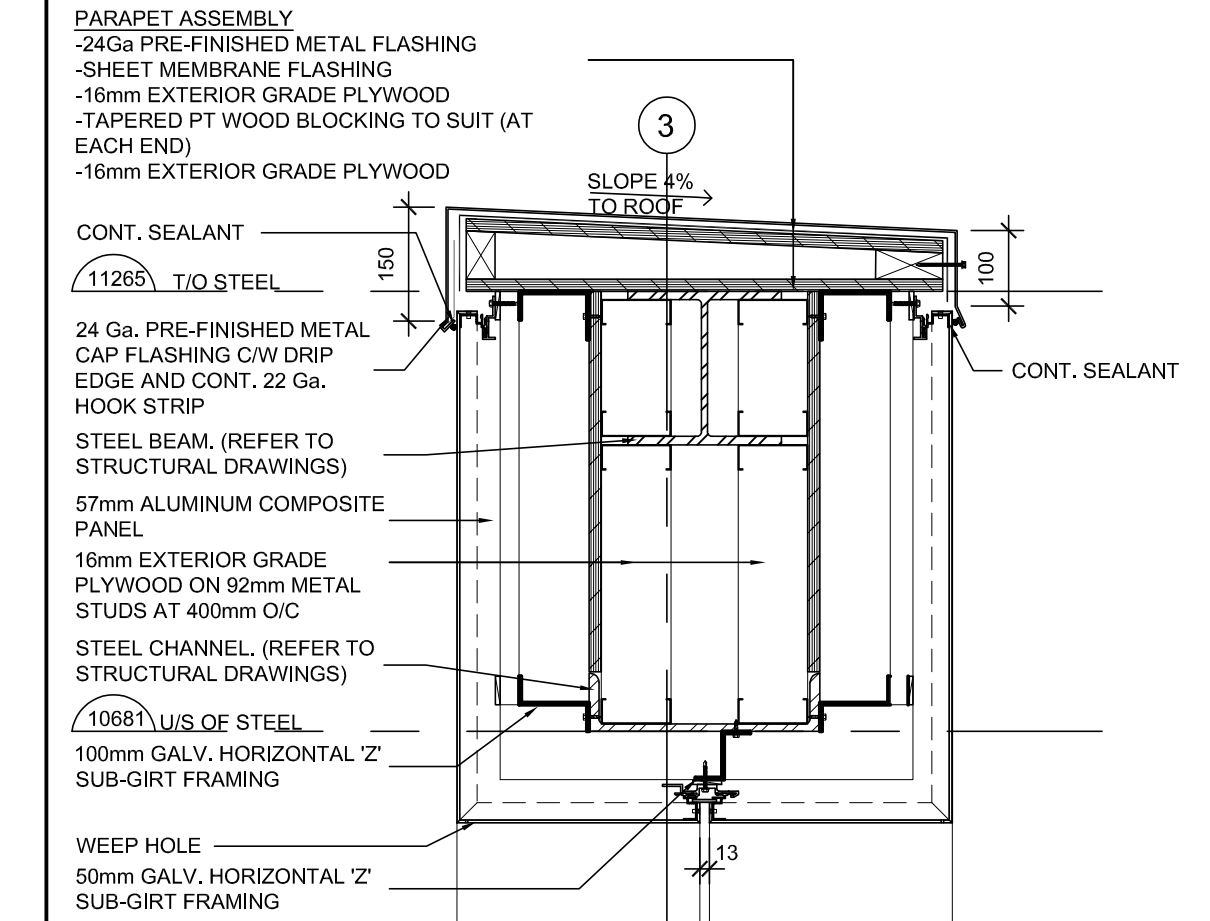


5 DETAIL - FEATURE WALL AT PARAPET
SCALE 1:10

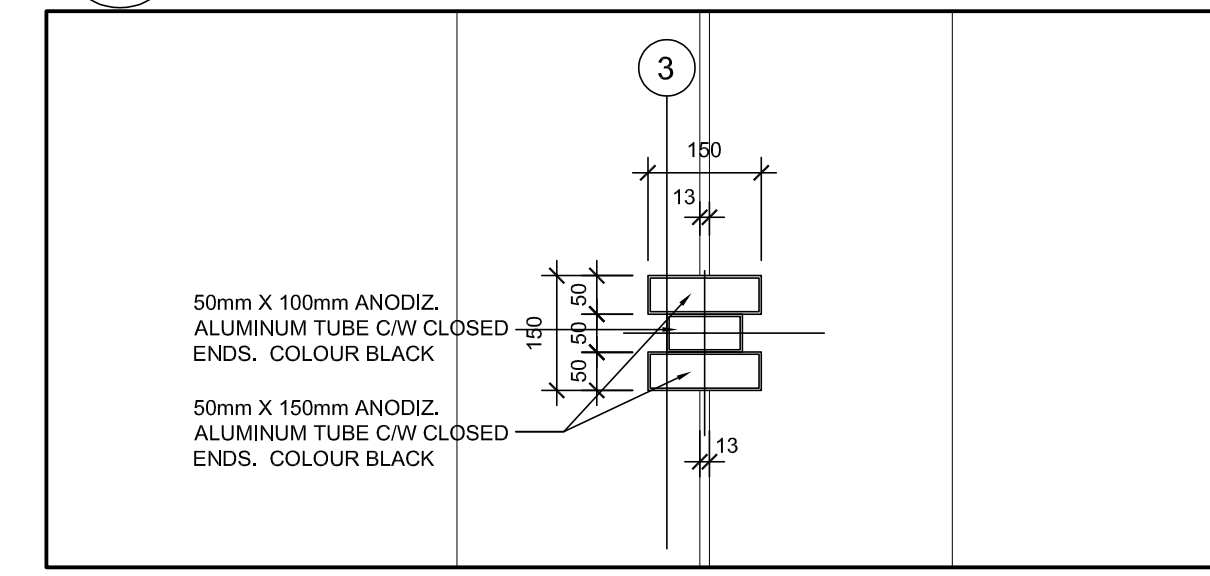


6 DETAIL - FEATURE WALL AT MIDDLE OF CROSS
SCALE 1:10

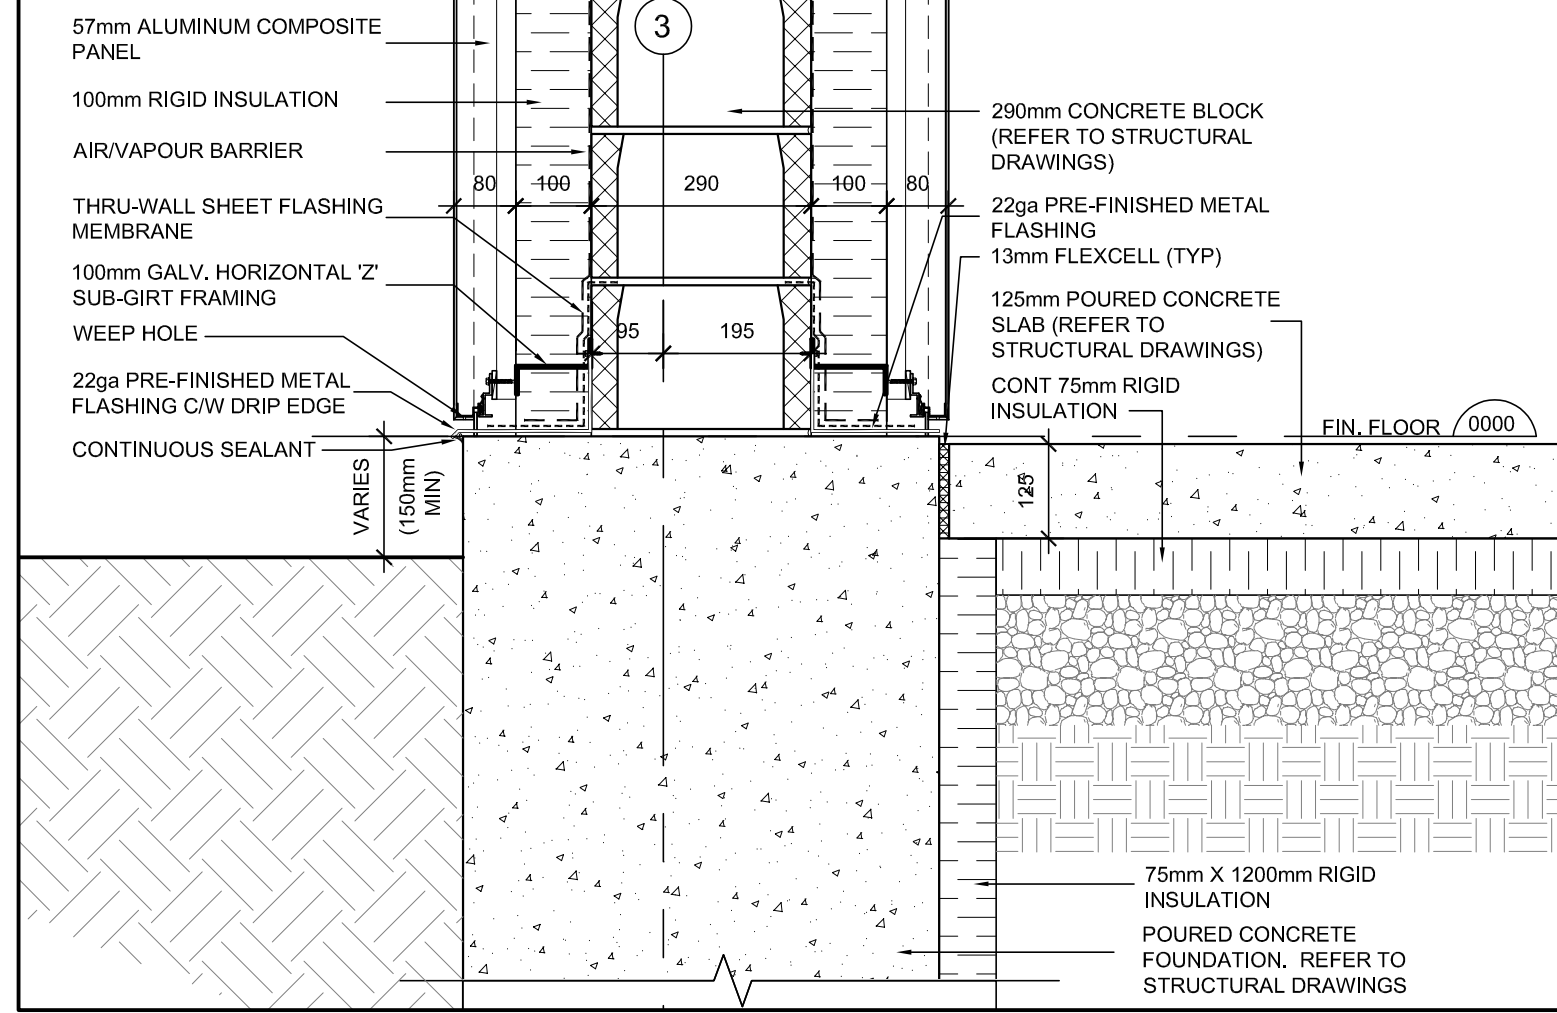


4 DETAIL - FEATURE WALL AT BASE
SCALE 1:10

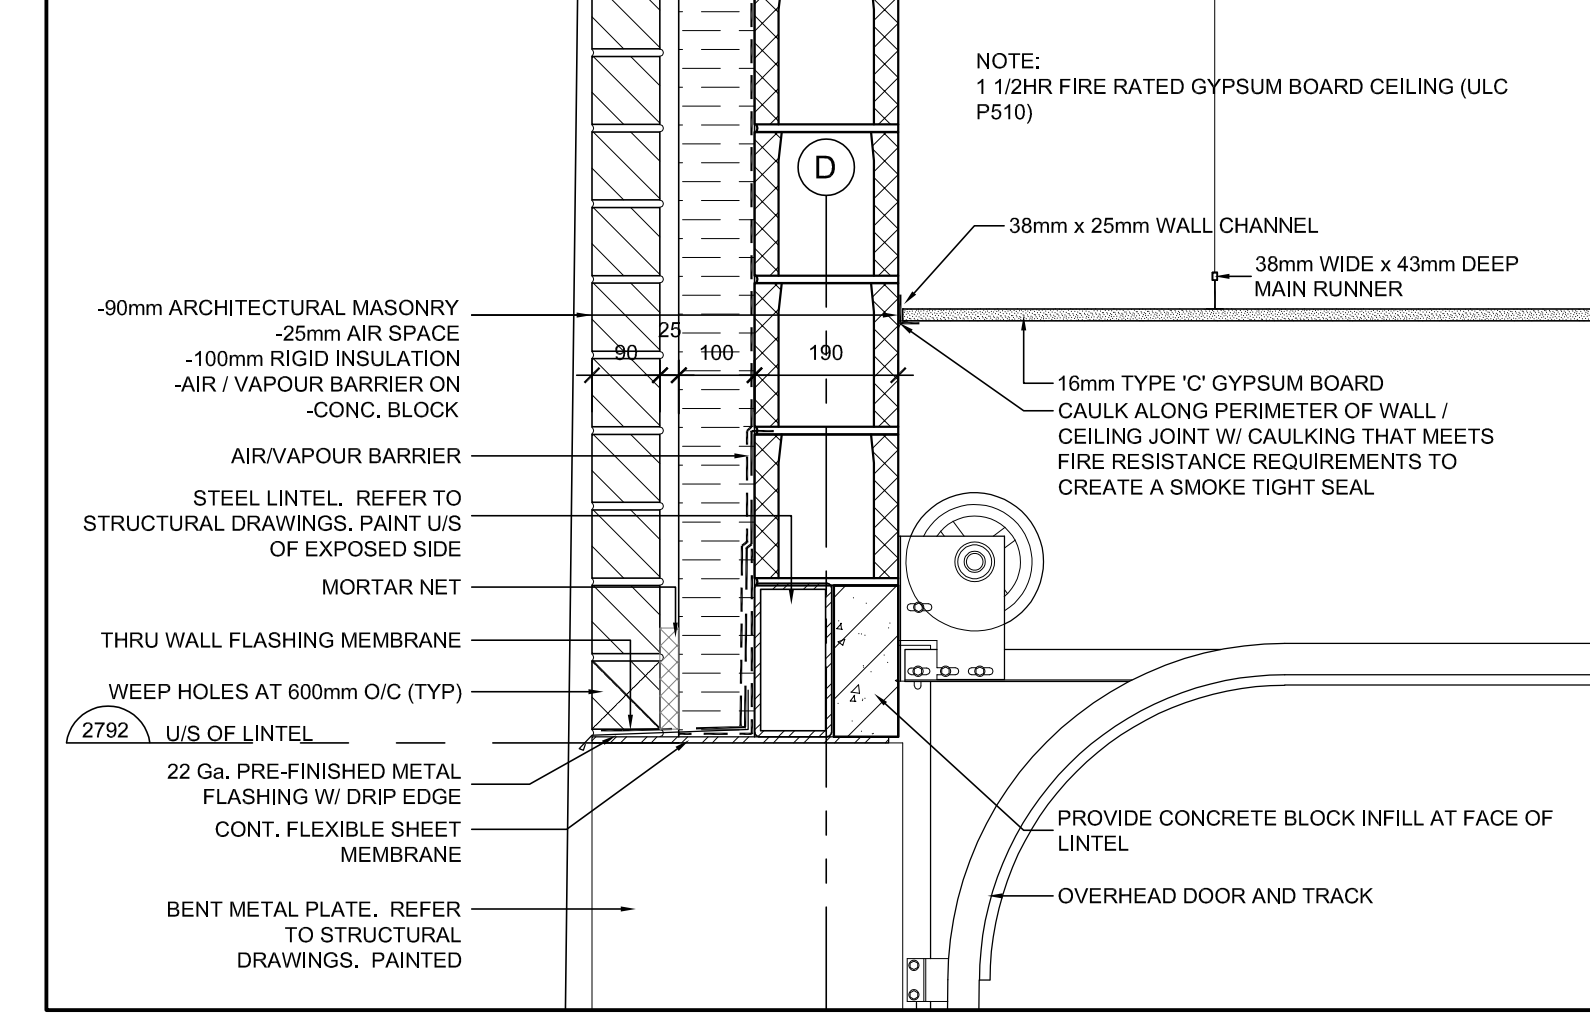

7 DETAIL - OVERHEAD DOOR AT TOP OF OPENING
SCALE 1:10

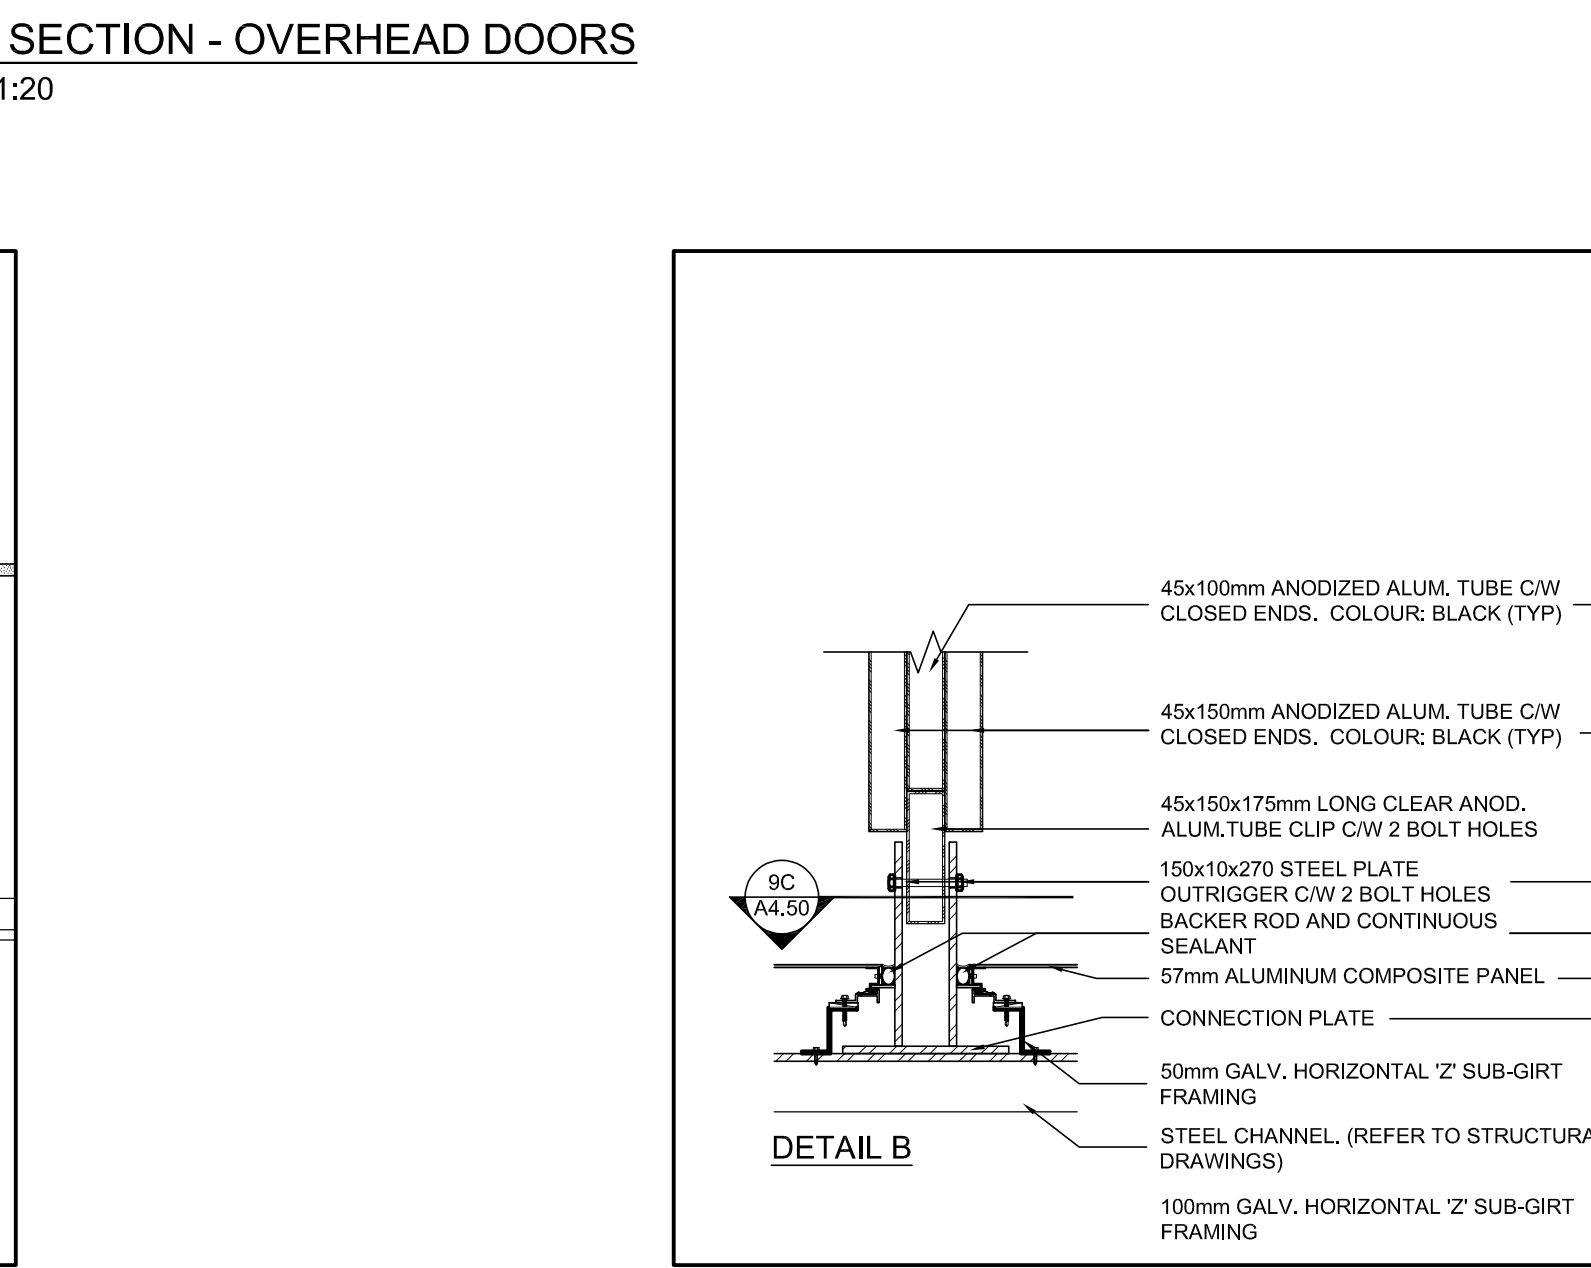

8 DETAIL - CROSS CONNECTION
SCALE 1:10

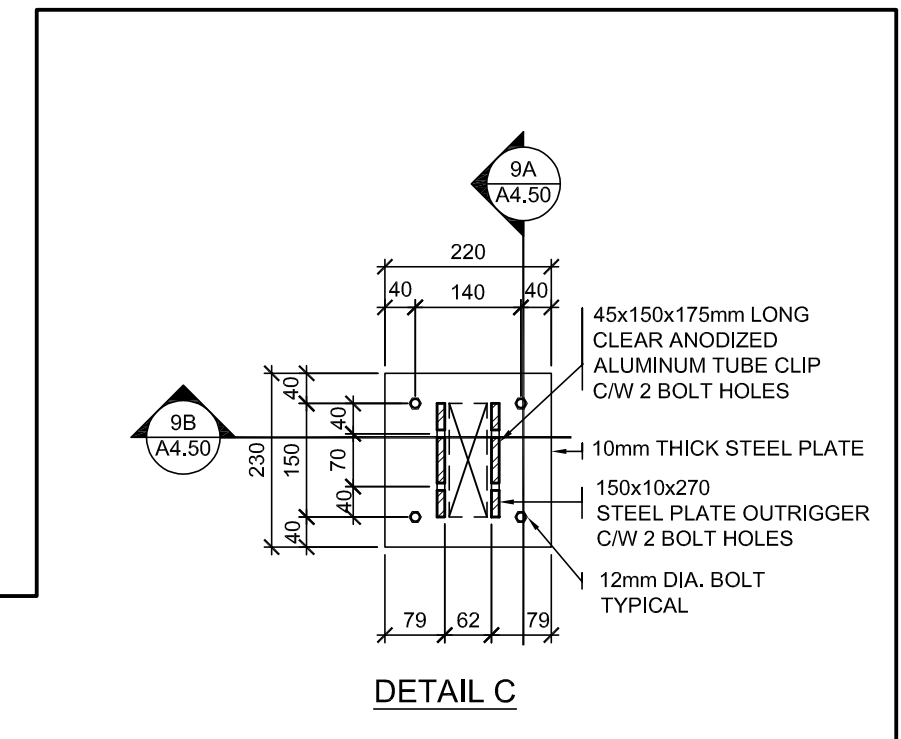

DETAIL C

NO	REVISIONS	DATE
2.	ISSUED FOR TENDER	2023-09-21
1.	ISSUED FOR BUILDING PERMIT	2023-05-26

DRAWINGS ARE NOT TO BE SCALED. CONTRACTOR MUST CHECK AND VERIFY ALL DIMENSIONS AND CONDITIONS ON THE PROJECT AND MUST REPORT ANY DISCREPANCIES TO THE ARCHITECTS BEFORE PROCEEDING WITH THE WORK. THE USE OF THIS DRAWING OR PART THEREOF IS FORBIDDEN WITHOUT THE WRITTEN APPROVAL OF THE ARCHITECTS.


HOLY FAMILY CEMETERY
CREMATORIUM
2543 LOWER BASE LINE ROAD
MILTON, ONTARIO

BUILDING SECTIONS


GRGURIC ARCHITECTS INCORPORATED

28 KING STREET EAST, UNIT B
STONE CREEK, ONTARIO, L8G 1J8
Tel. 905-664-8735 Fax. 905-664-8737
Web: www.2gai.com


SCALE:	PROJECT:
AS NOTED	2019-08
START DATE:	OCT. 2019
DRAWN:	DRAWING:
D.W.	A4.20
CHECKED:	J.G.
PRINT DATE:	09/21/23

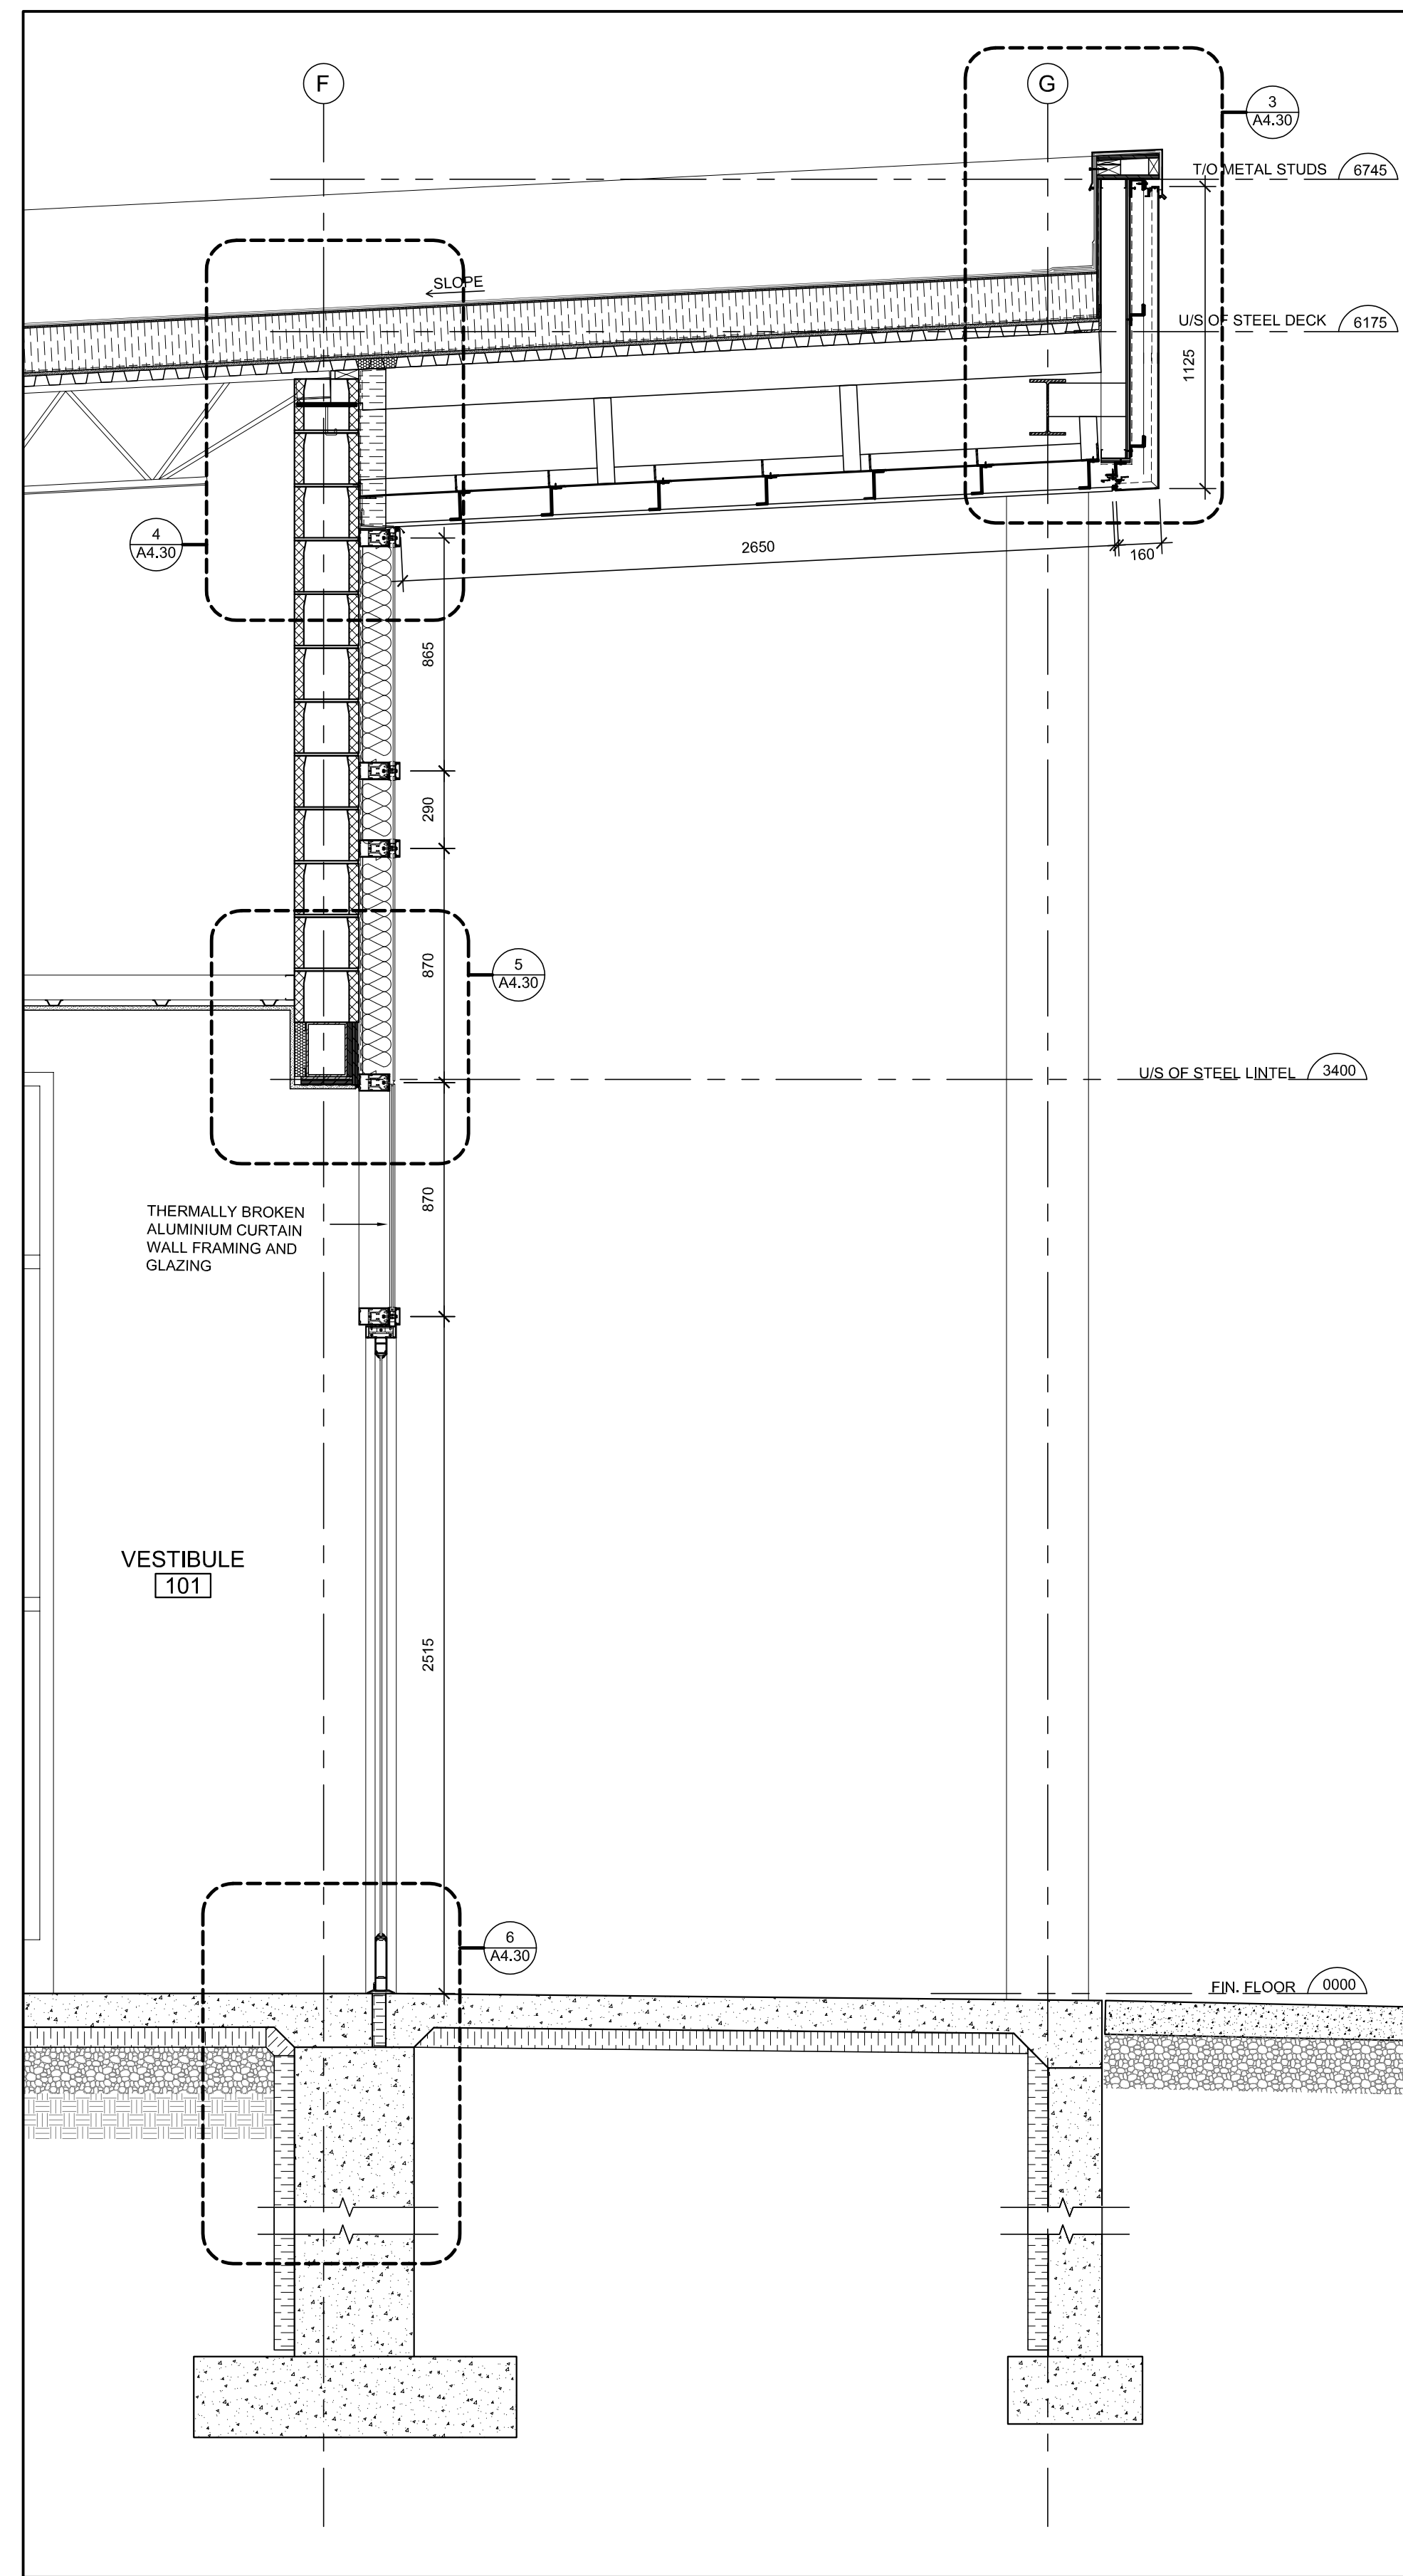


1 WALL SECTION - ENTRANCE CANOPY
A4.30 SCALE 1:20

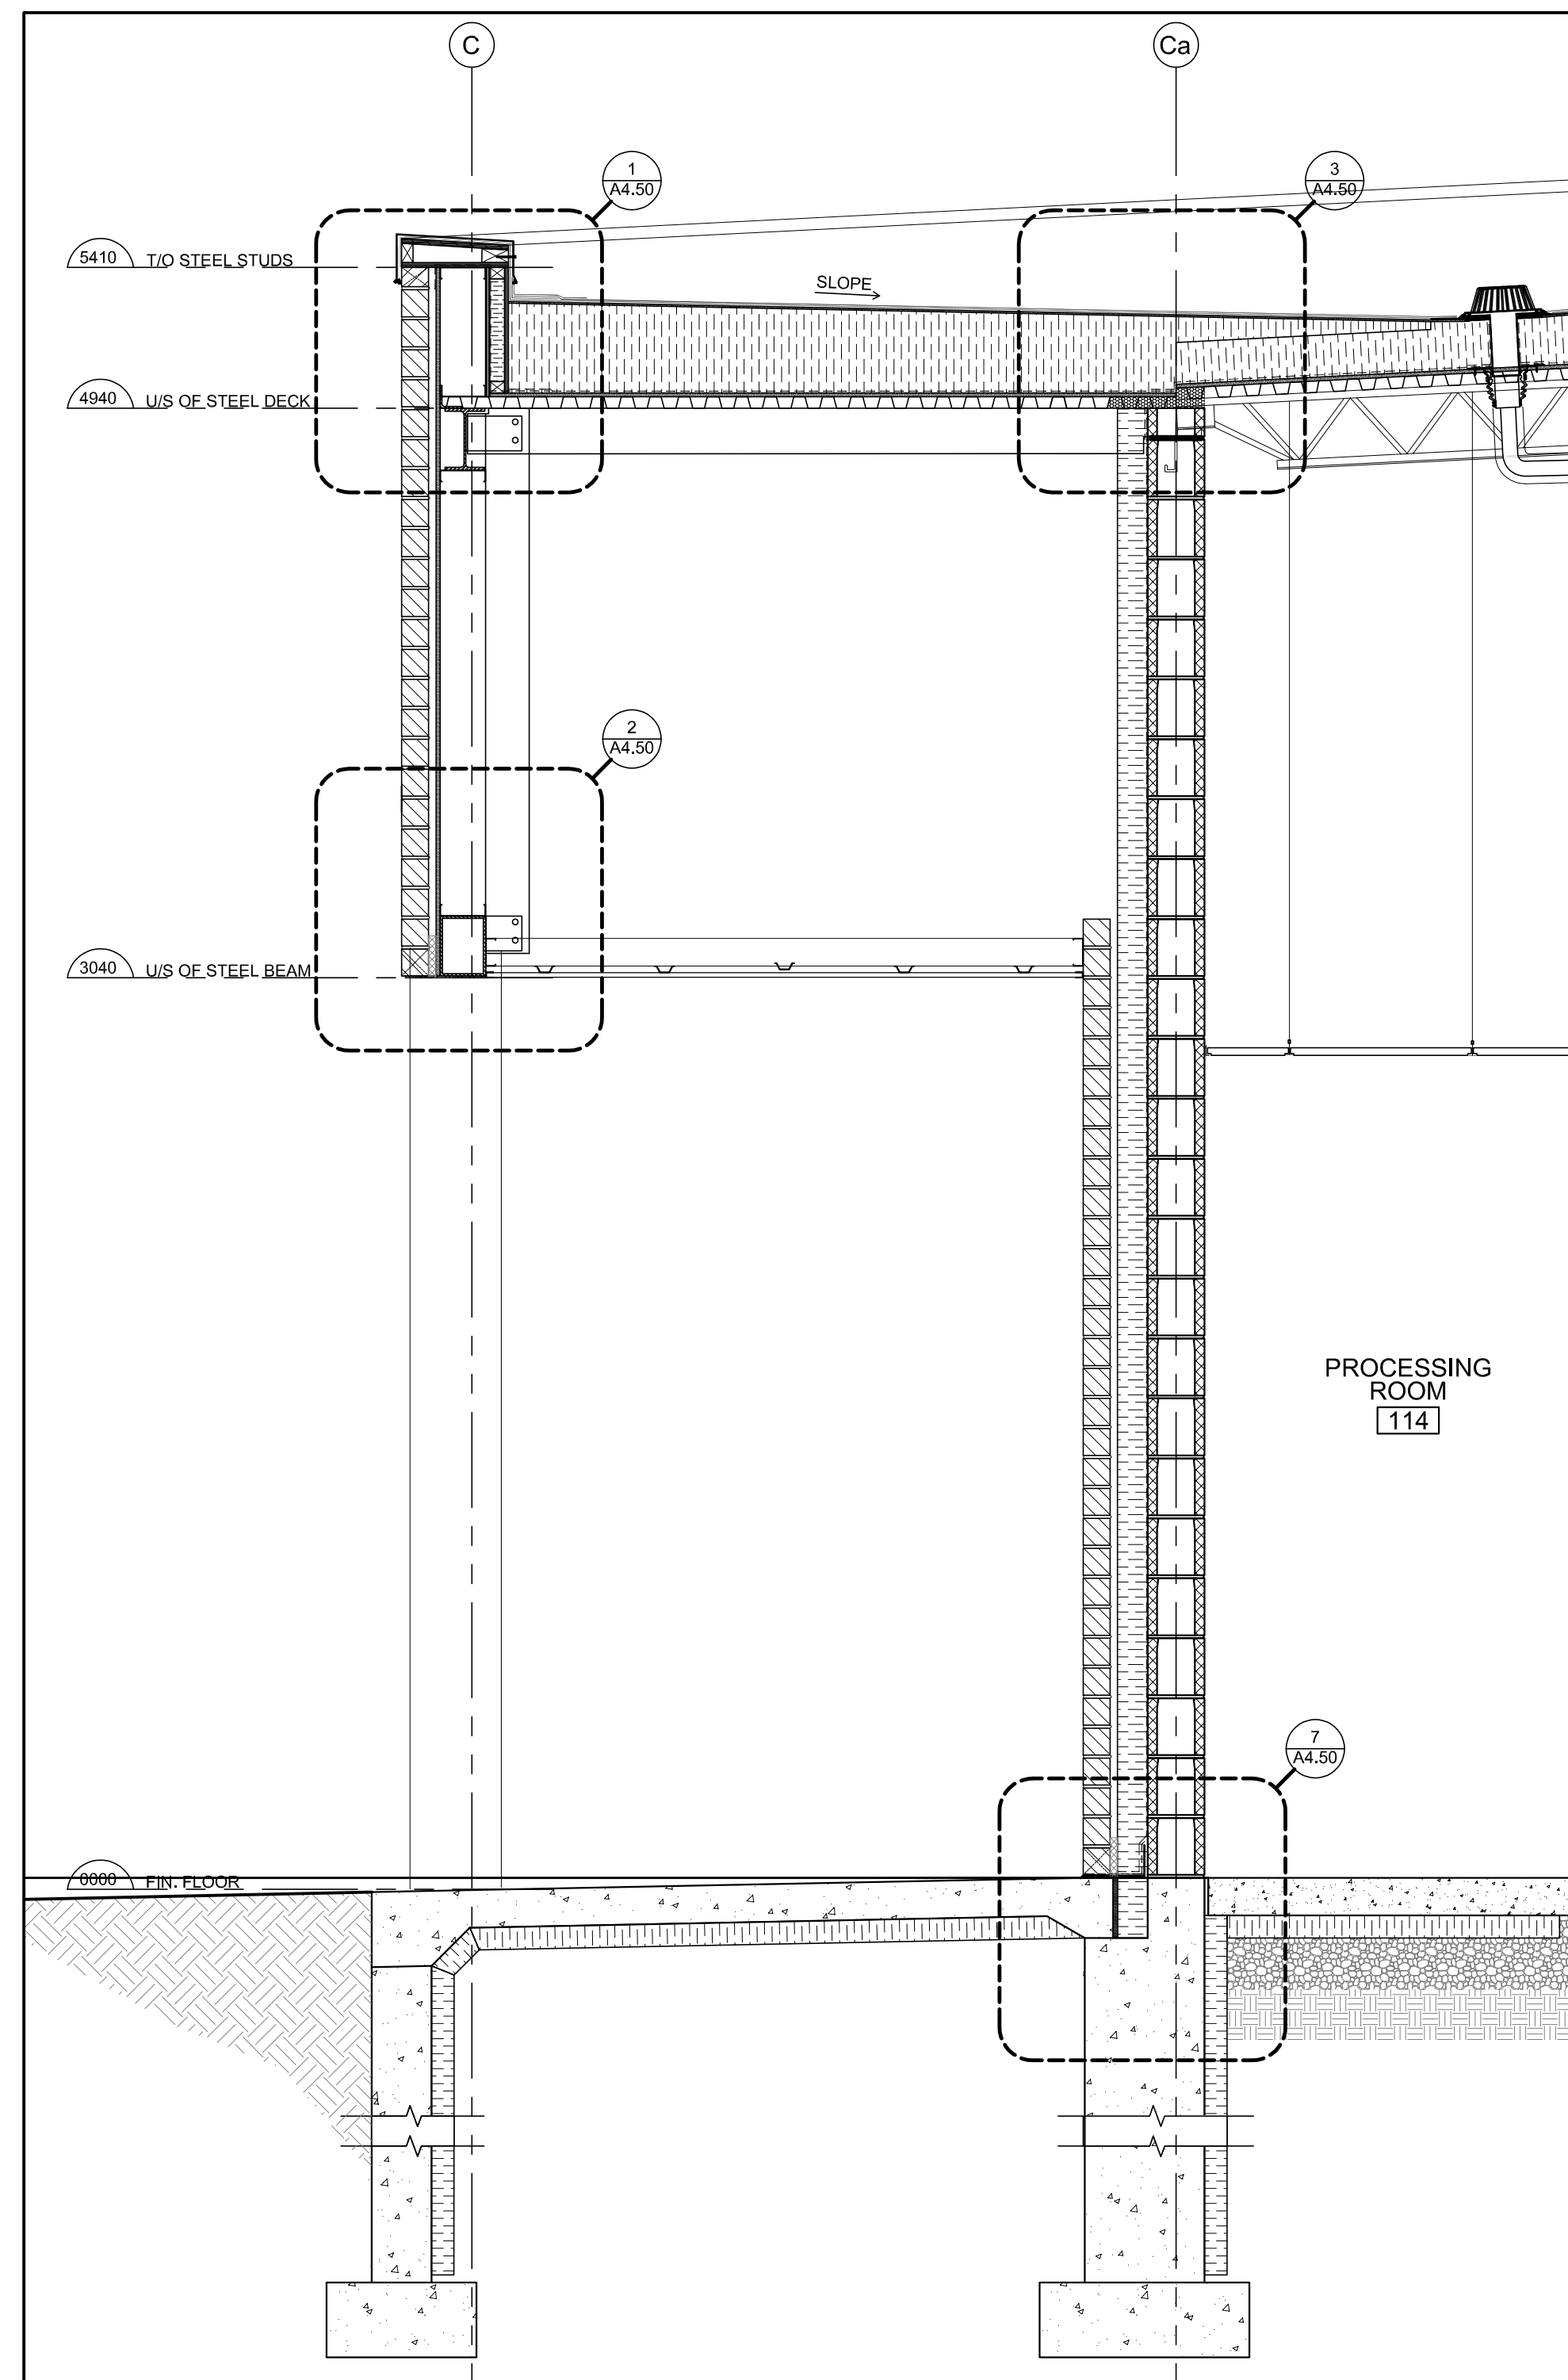


2 WALL SECTION - REAR CANOPY
A4.30 SCALE 1:20

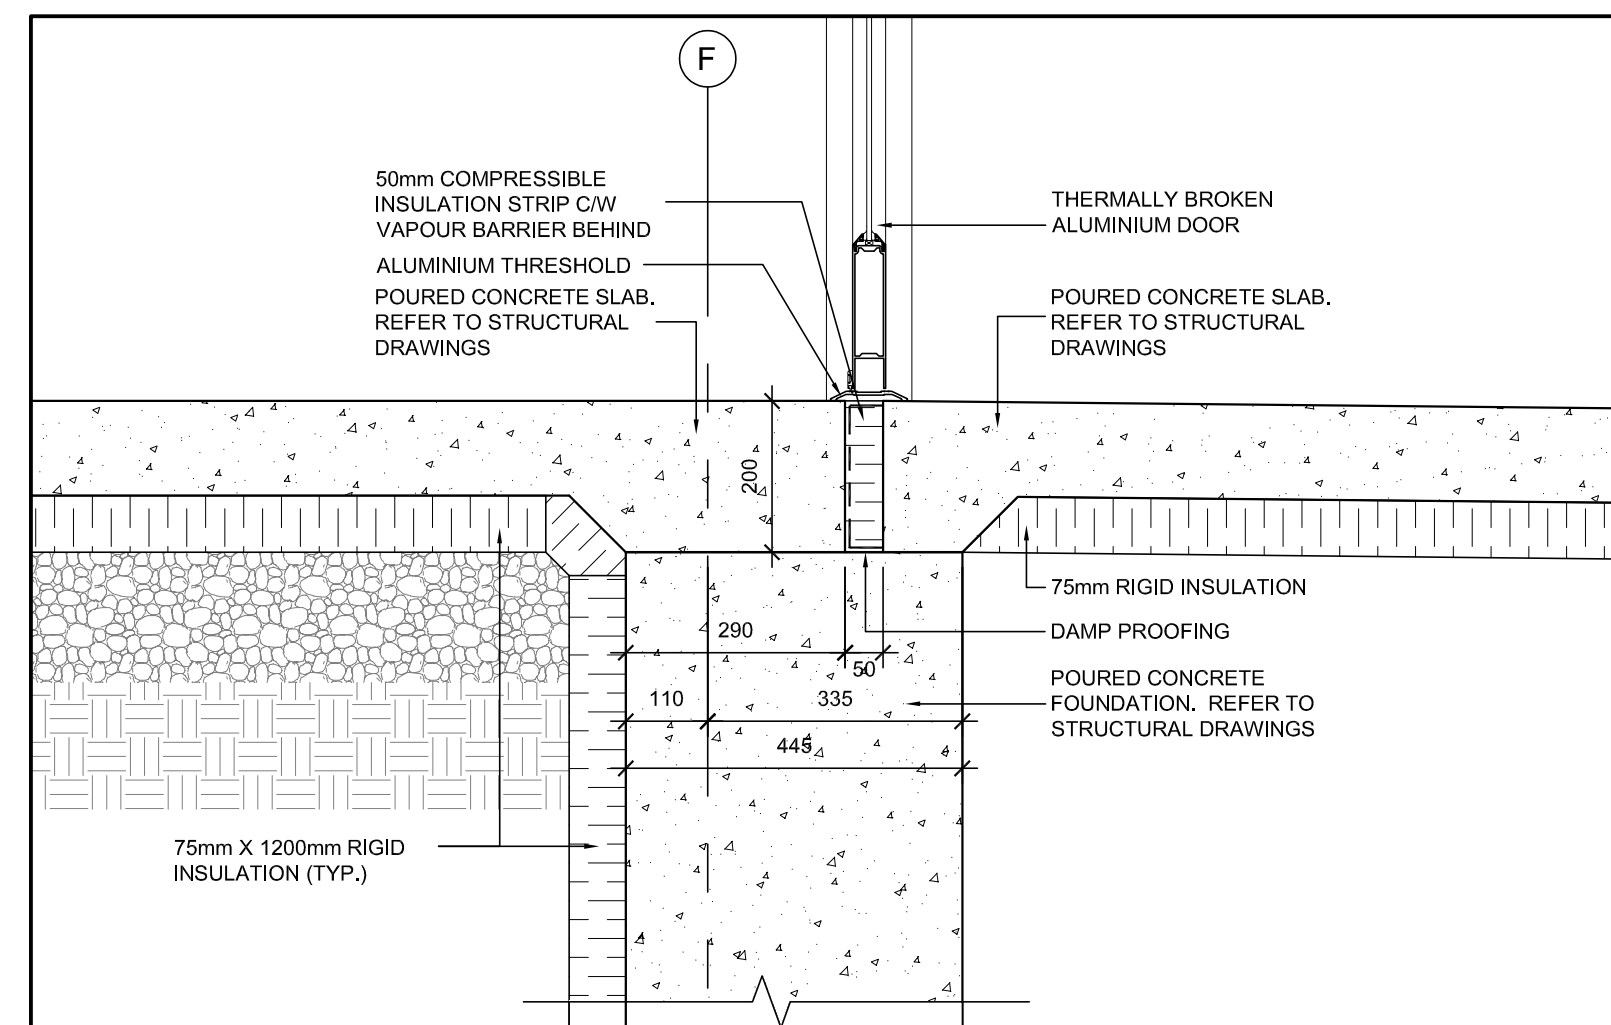


6 DETAIL - BASE AT DOOR
A4.30 SCALE 1:10

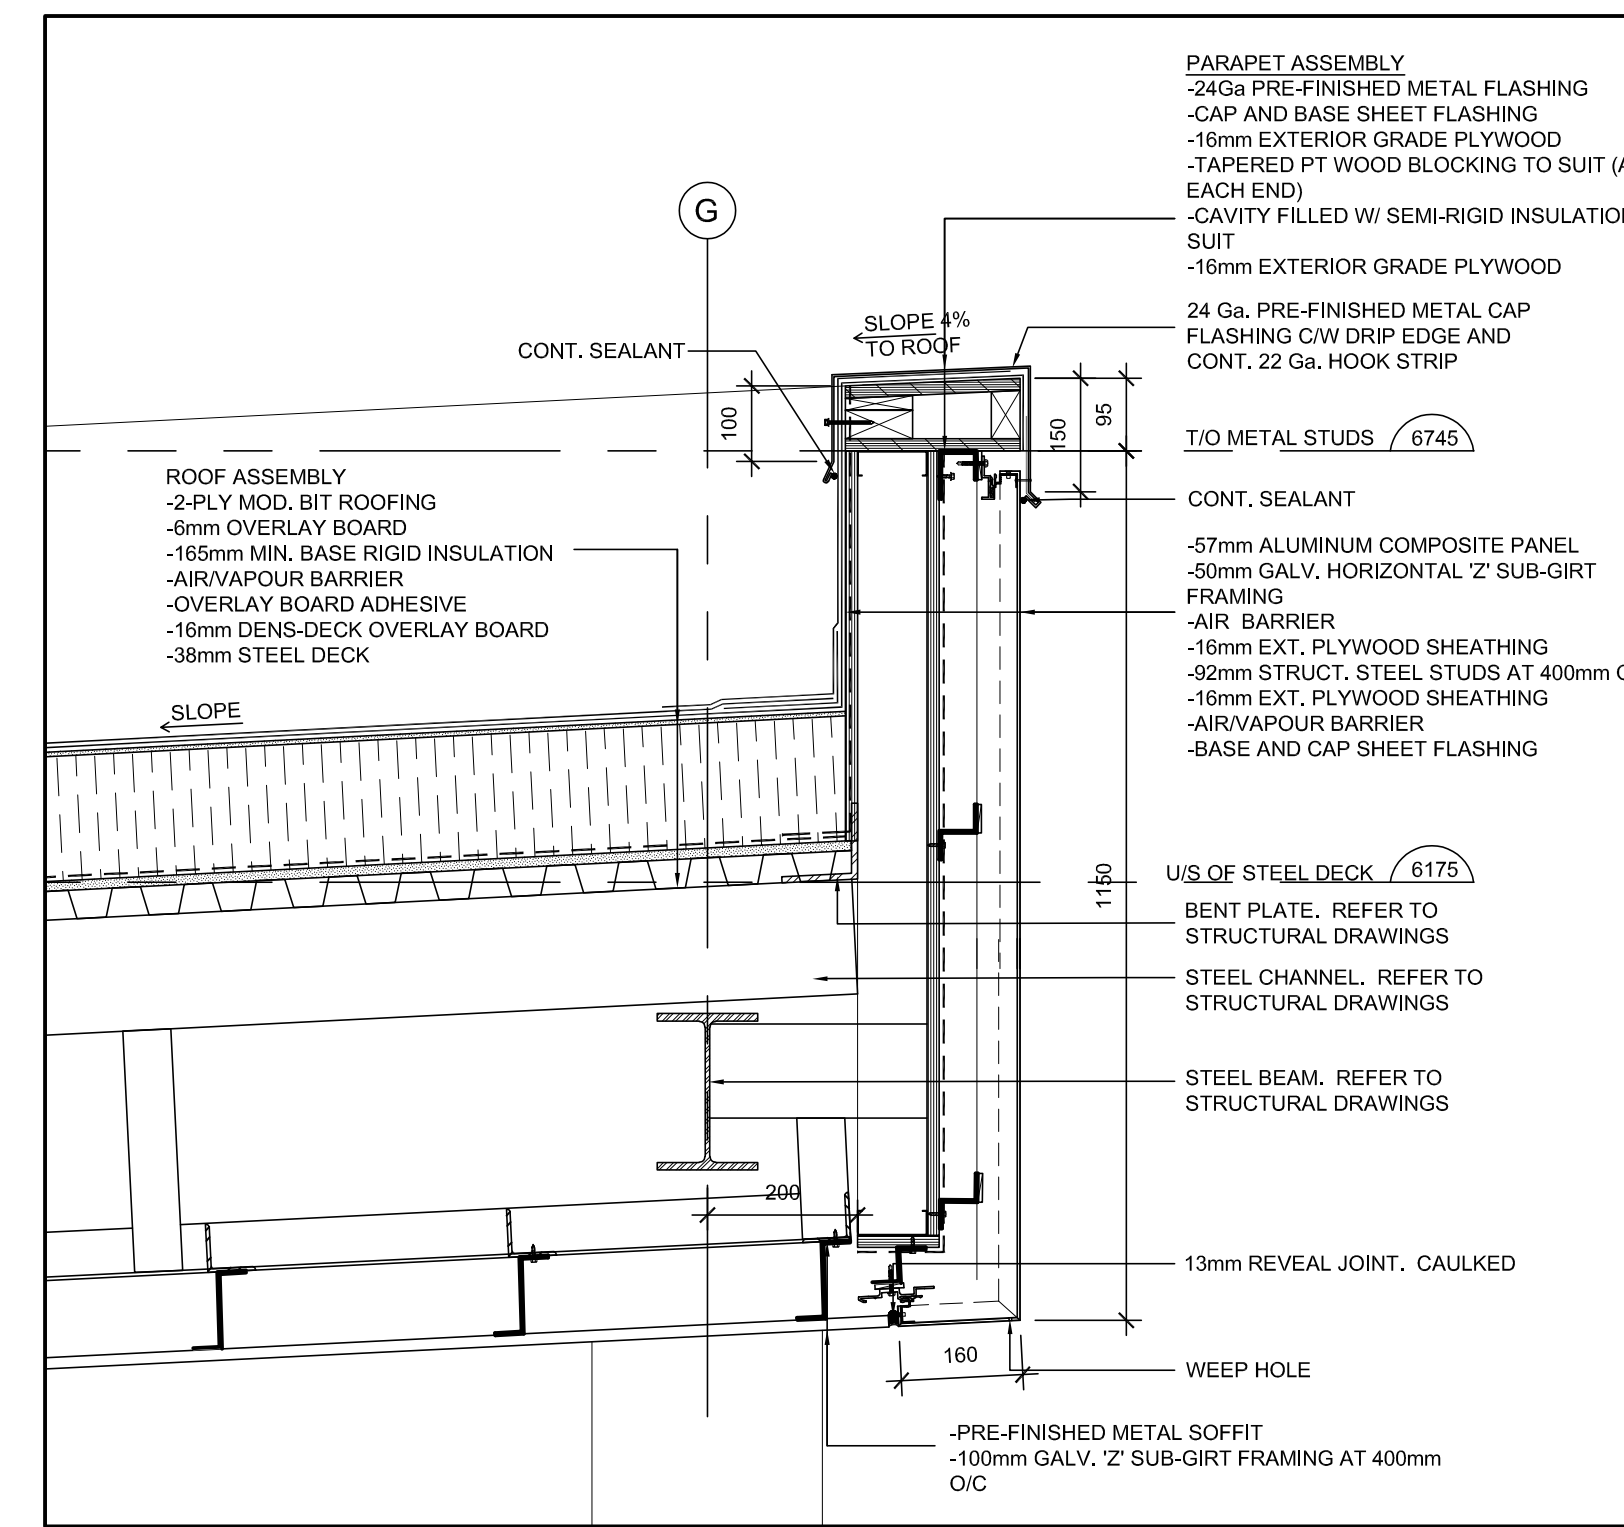

3 DETAIL - CANOPY PARAPET
A4.30 SCALE 1:10

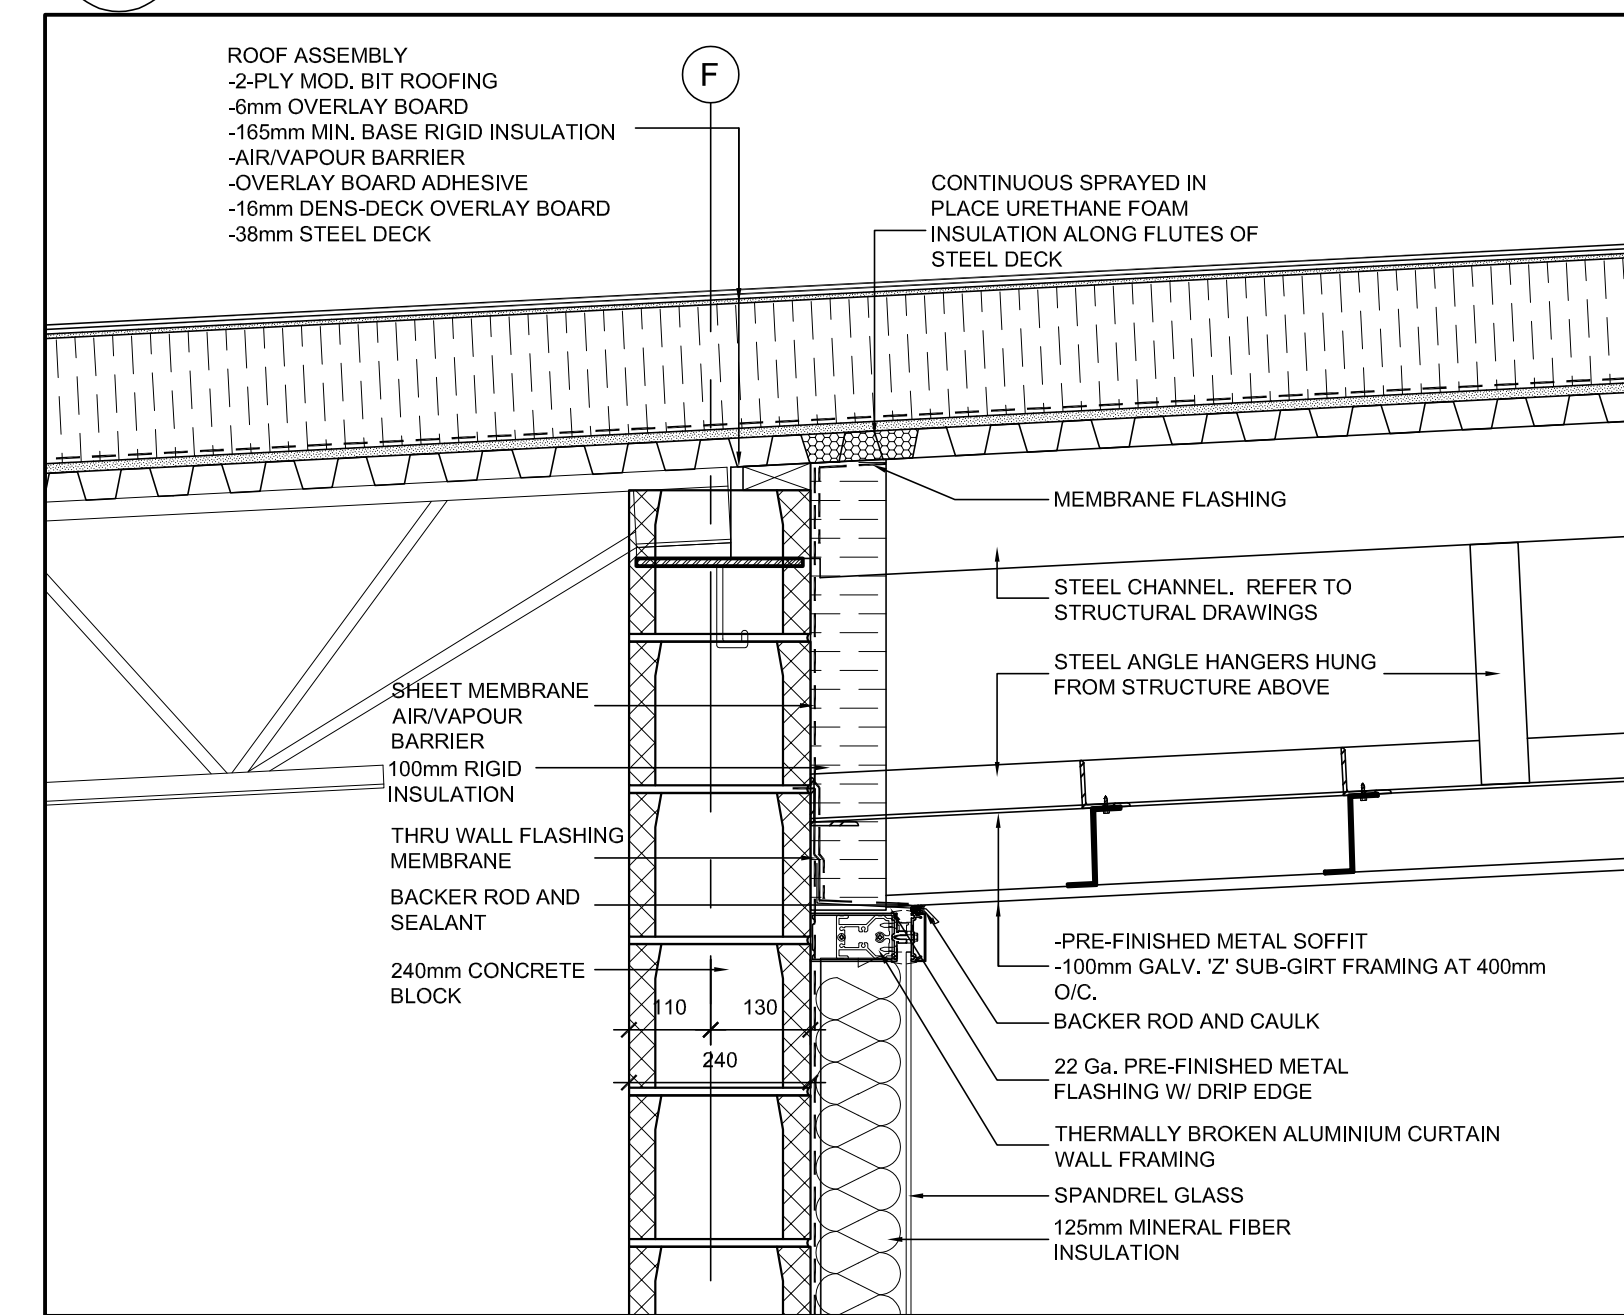

4 DETAIL - CANOPY AT WALL
A4.30 SCALE 1:10

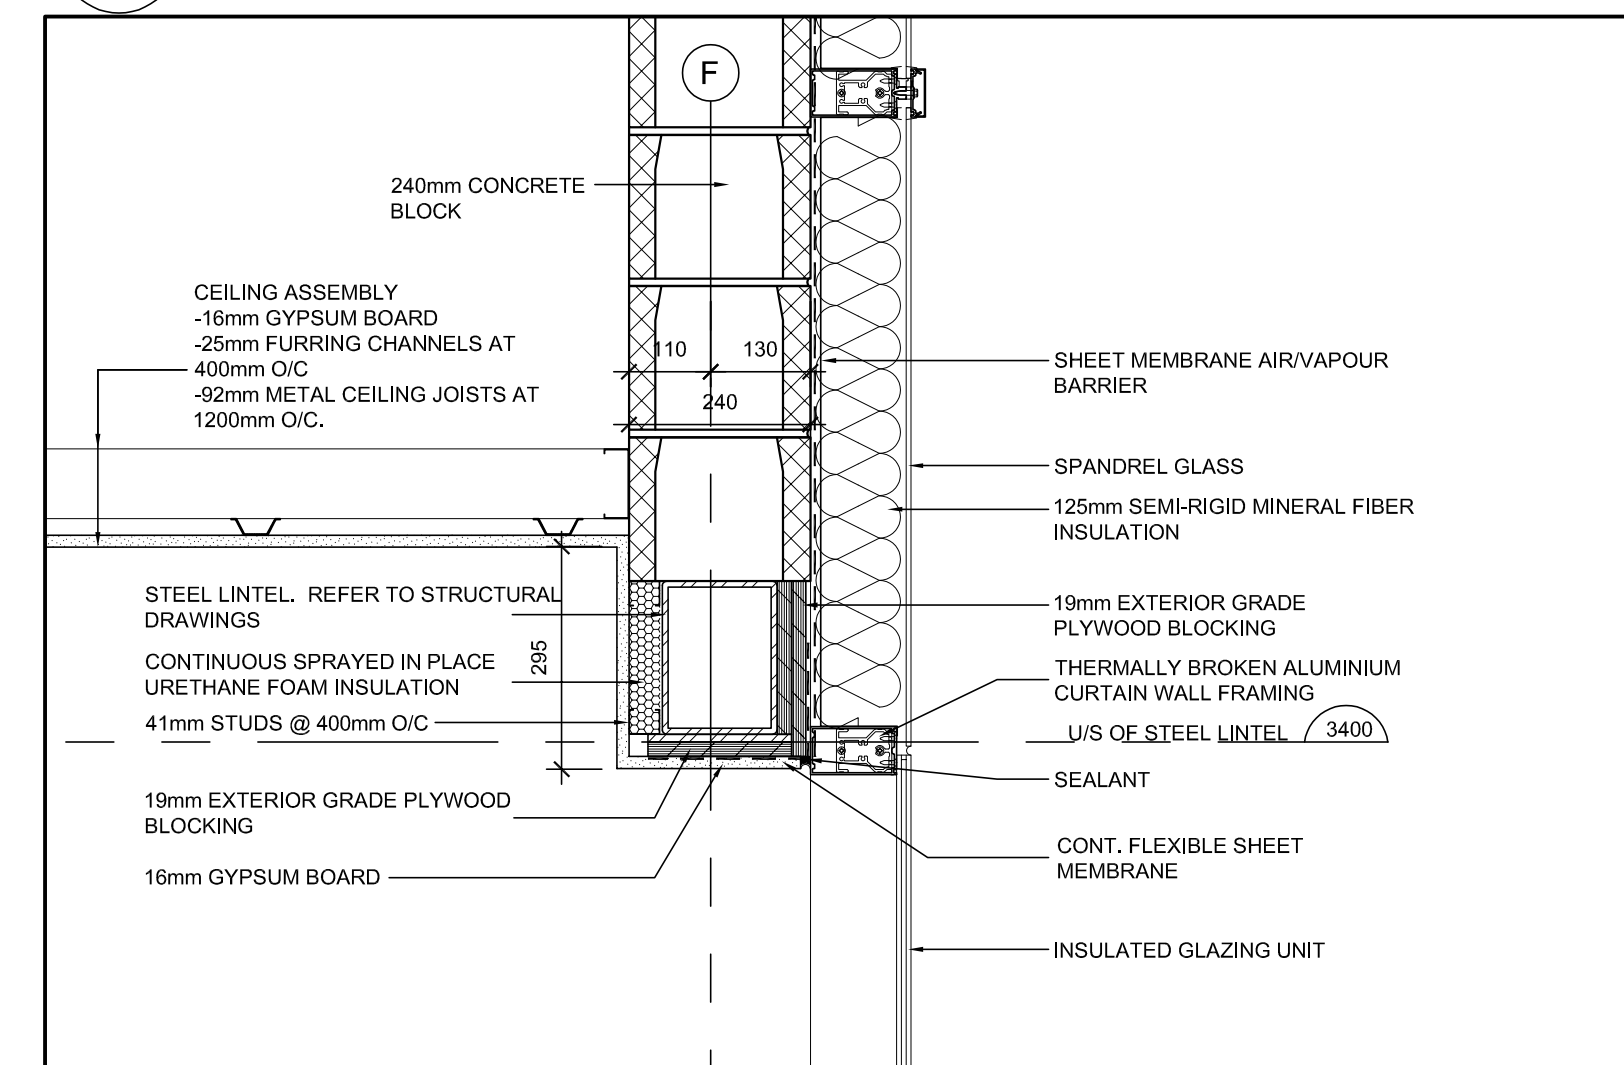

5 DETAIL - WINDOW HEAD ALONG GRIDLINE F
A4.30 SCALE 1:10

ABBREVIATIONS LEGEND

CONT	COMPLETE WITH
EXT	EXTERIOR
FIN	FINISHED
GA	GAUZE
GALV	GALVANIZED
MM	MILLIMETRE
MIN	MINIMUM
O/C	ON CENTRE
PT	PRESSURE TREATED
T/O	TOP OF
TYP	TYPICAL
U/S	UNDER SIDE
W	WITH

2.	ISSUED FOR TENDER	2023-09-21
1.	ISSUED FOR BUILDING PERMIT	2023-05-26


NO	REVISIONS	DATE

DRAWINGS ARE NOT TO BE SCALED. CONTRACTOR MUST CHECK AND VERIFY ALL DIMENSIONS AND CONDITIONS ON THE PROJECT AND MUST REPORT ANY DISCREPANCIES TO THE ARCHITECTS BEFORE PROCEEDING WITH THE WORK. THE USE OF THIS DRAWING OR PART THEREOF IS FORBIDDEN WITHOUT THE WRITTEN APPROVAL OF THE ARCHITECTS.

**HOLY FAMILY CEMETERY
CREMATORIUM**
2543 LOWER BASE LINE ROAD
MILTON, ONTARIO


**WALL SECTIONS AND
DETAILS**

**GRGURIC
ARCHITECTS
INCORPORATED**

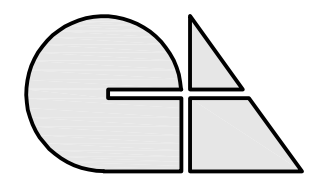


28 KING STREET EAST, UNIT B
STONEY CREEK, ONTARIO, L6G 1J8
Tel. 905-664-8735 Fax. 905-664-8737
Web: www.2gai.com


SCALE:	PROJECT:
AS NOTED	2019-08
START DATE:	OCT. 2019
CHECKED:	J.G.
DRAWN:	D.W.
DRAWING:	A4.30
PRINT DATE:	09/21/23

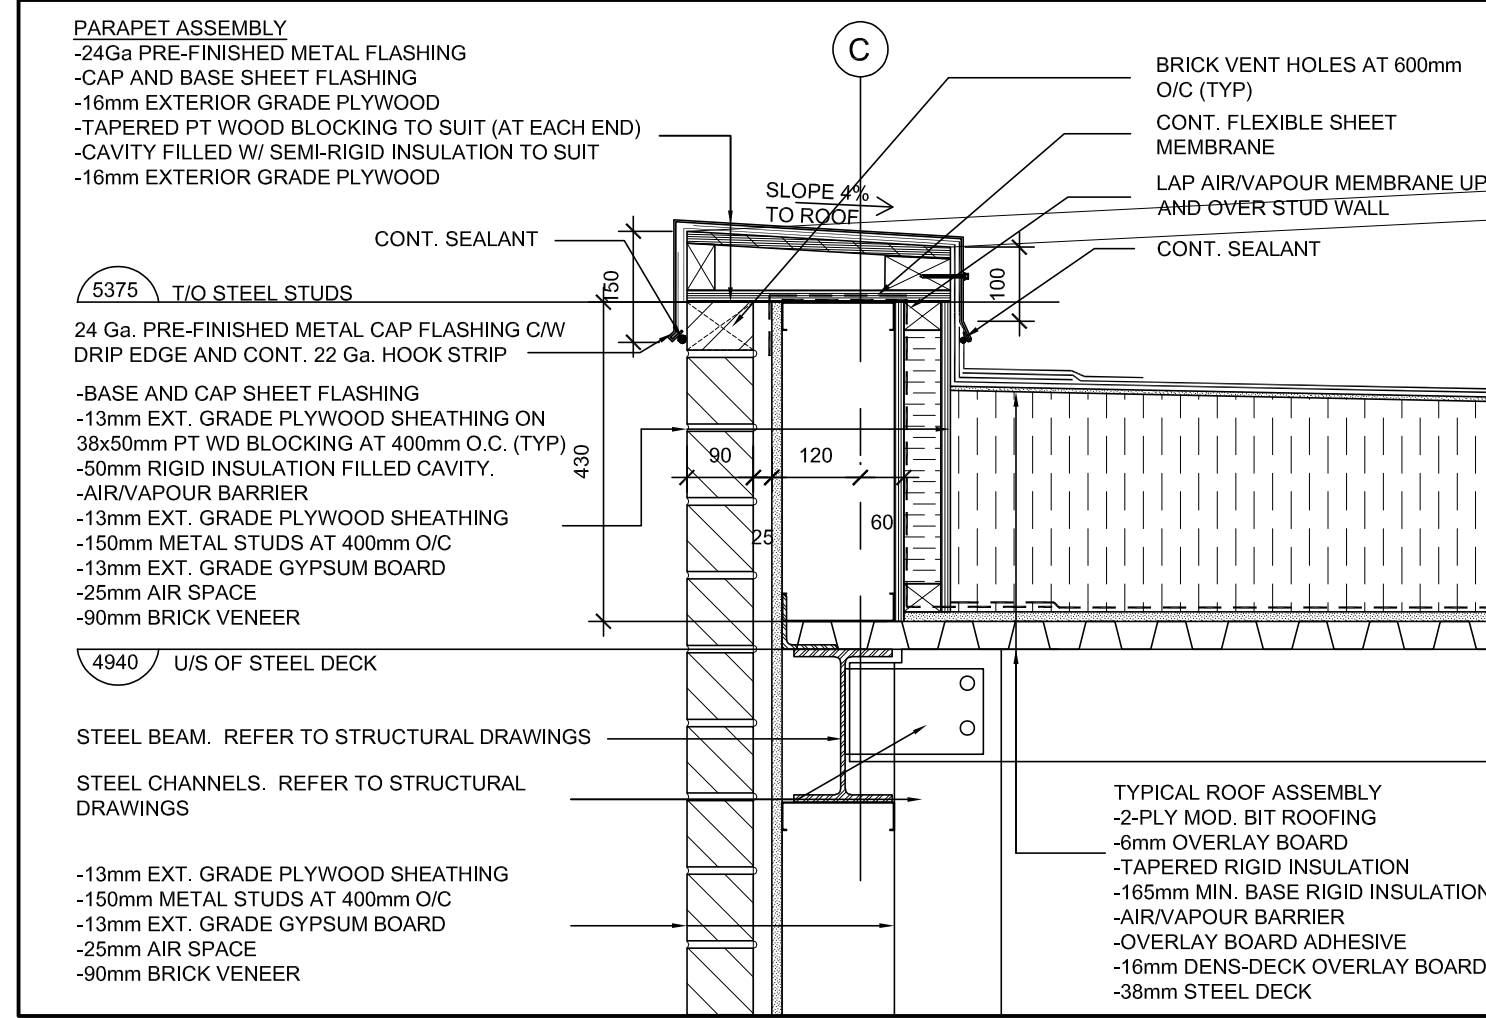


1 DETAIL - PARAPET AT REAR CANOPY
 A4.50 SCALE 1:10

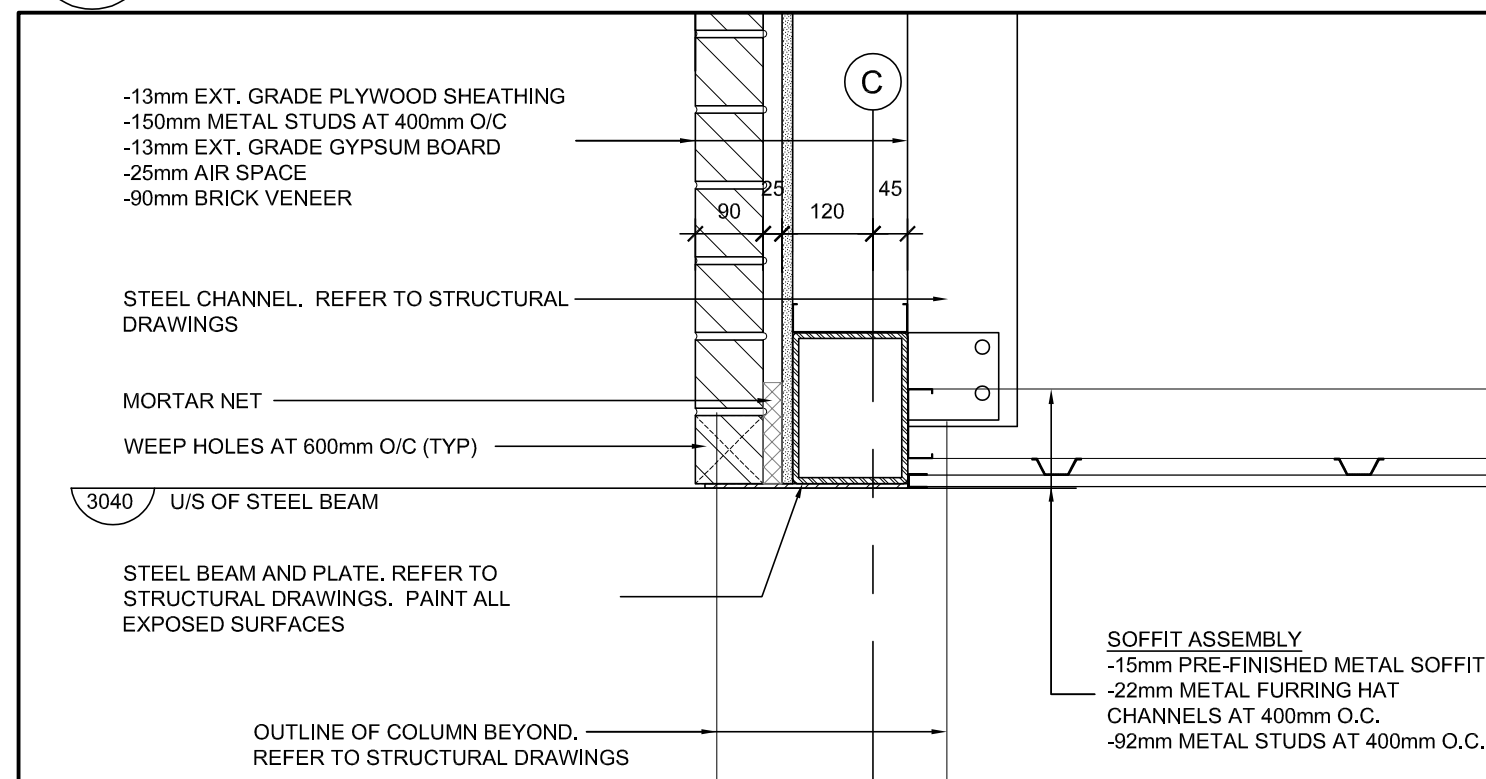


2 DETAIL - REAR CANOPY SOFFIT
 A4.50 SCALE 1:10

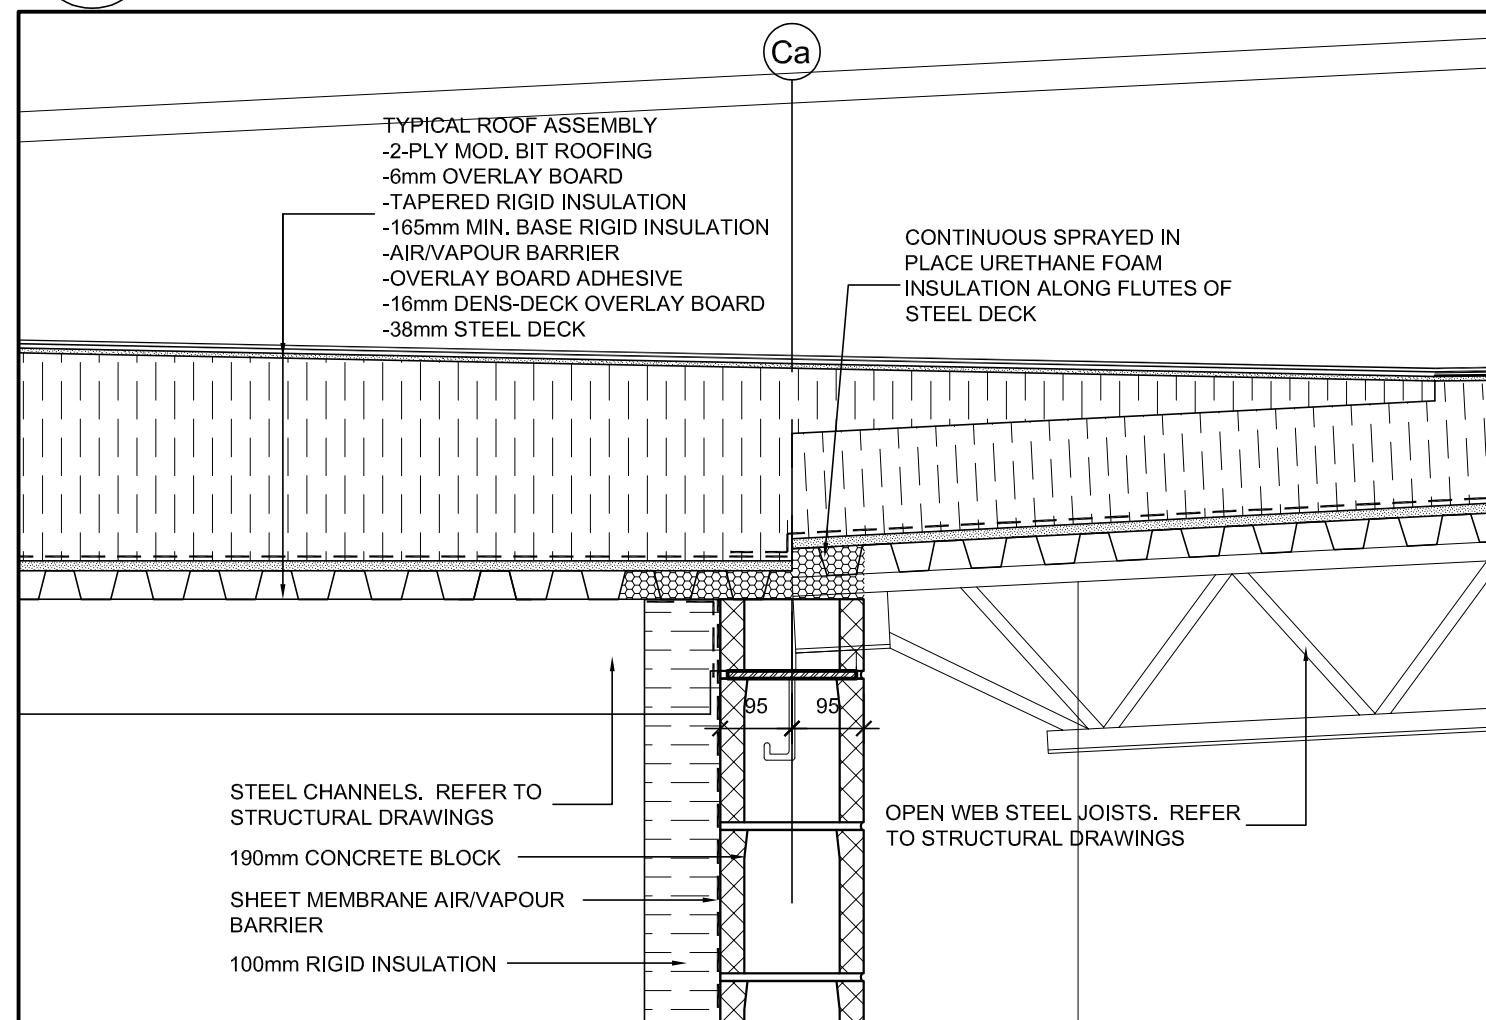


3 DETAIL - ROOF INTERSECTION GRIDLINE Ca
 A4.50 SCALE 1:10

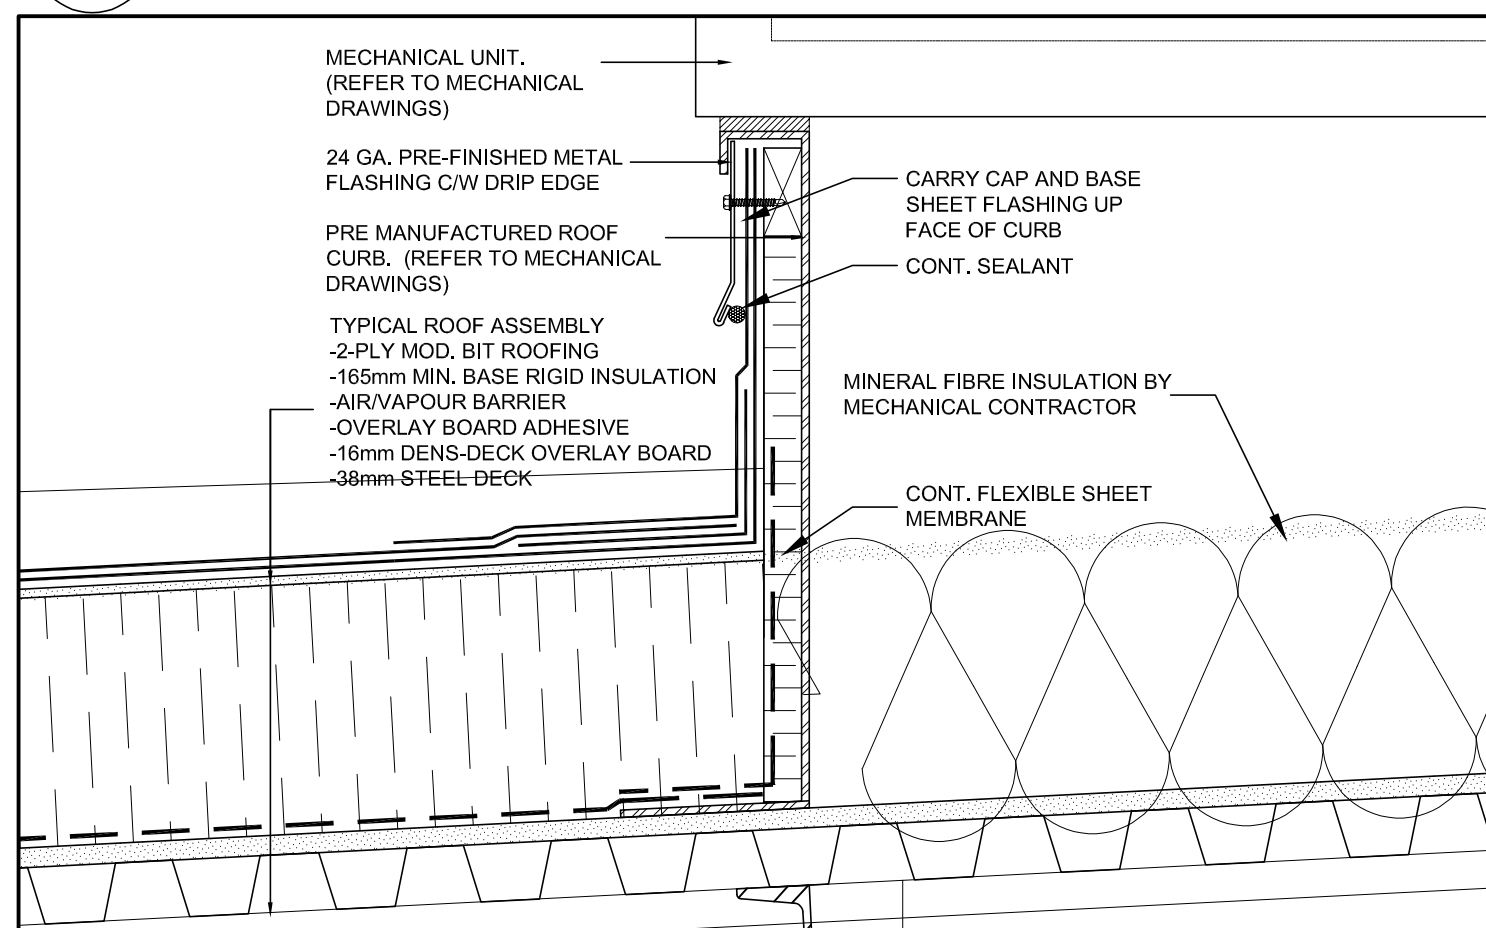


4 DETAIL - HVAC CURB
 A4.50 SCALE 1:10

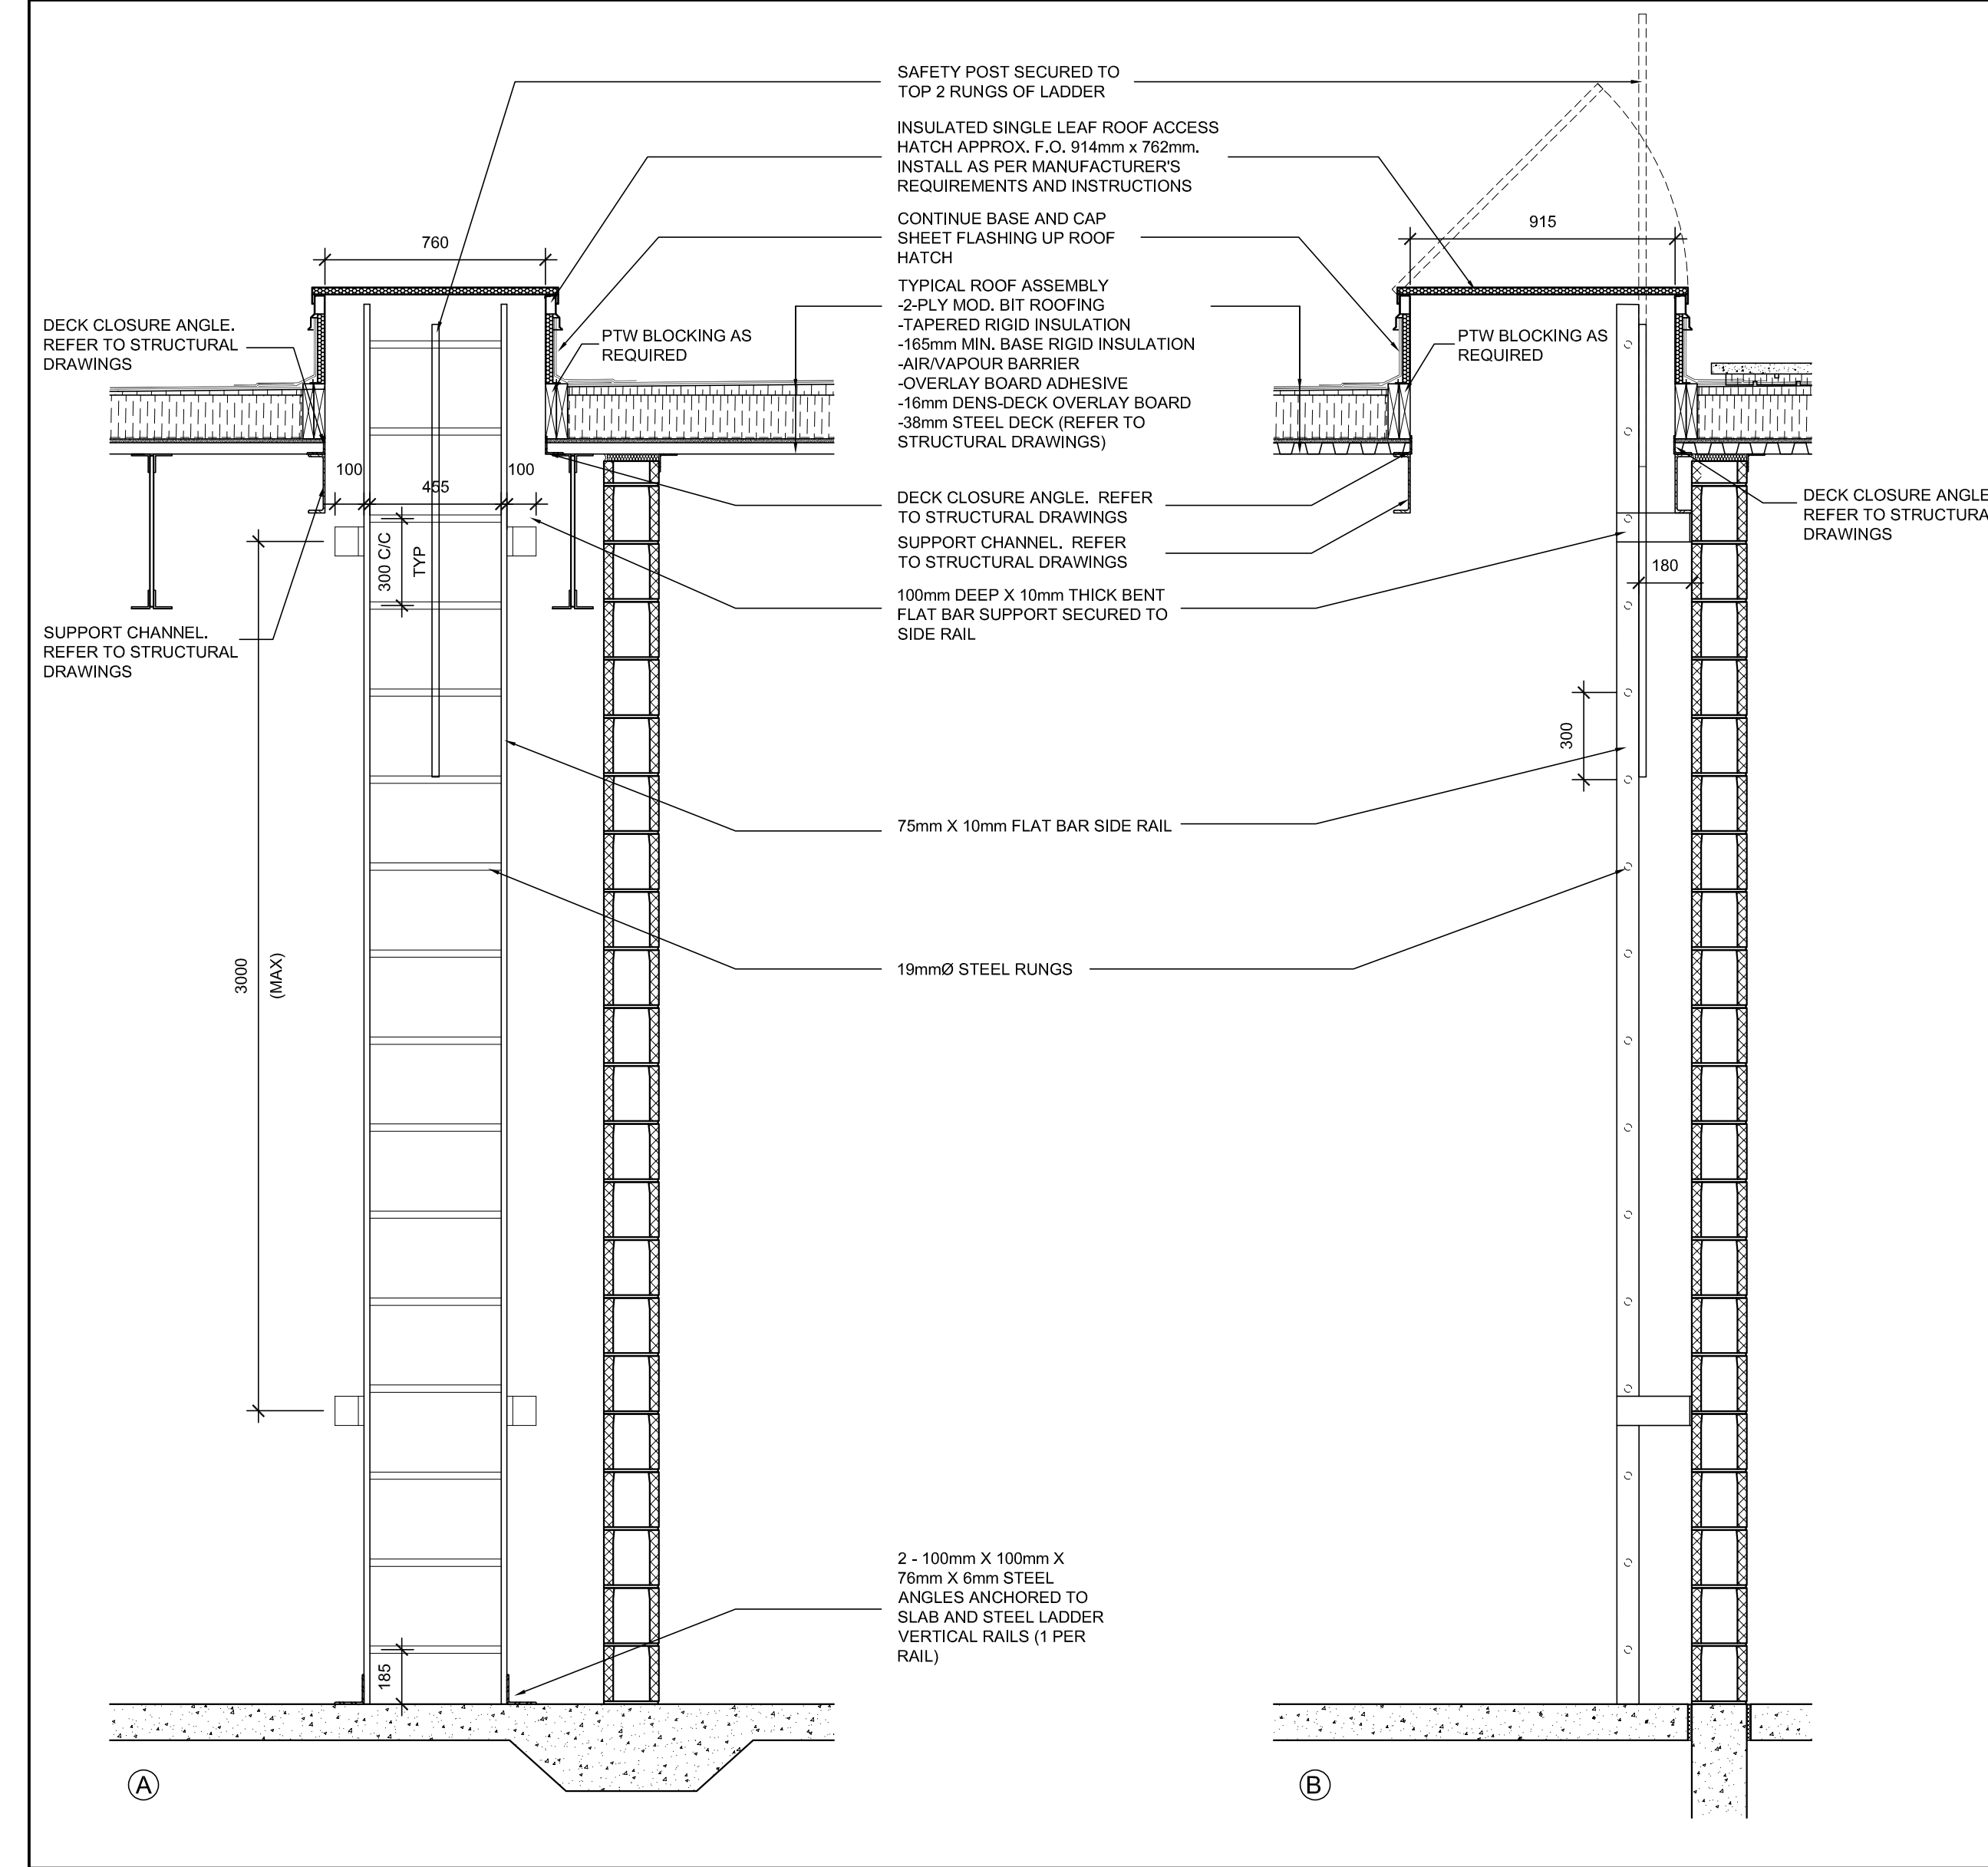

5 DETAIL - ROOF ACCESS LADDER
 A4.50 SCALE 1:20

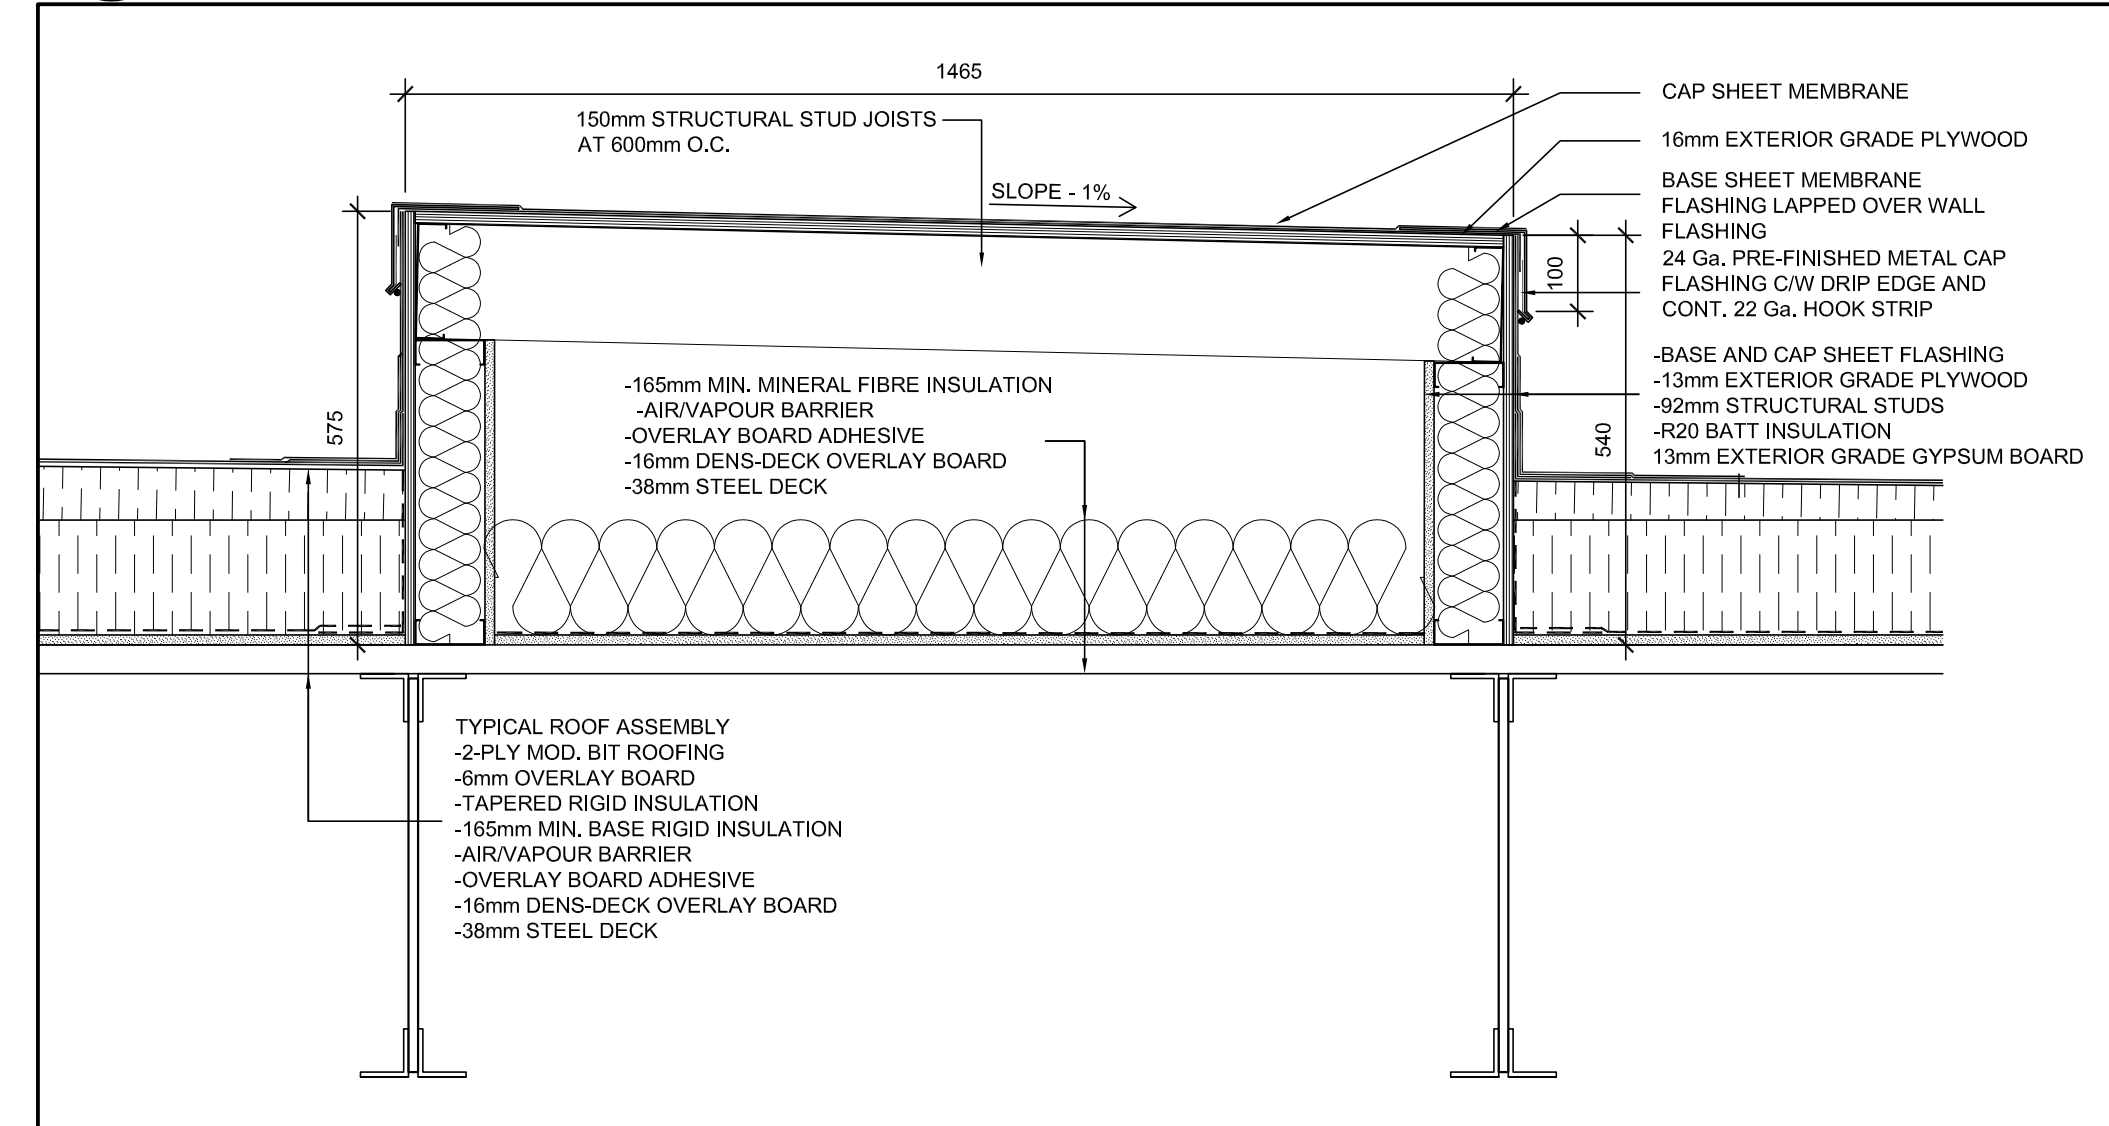

6 DETAIL - ROOF CURB
 A4.50 SCALE 1:10

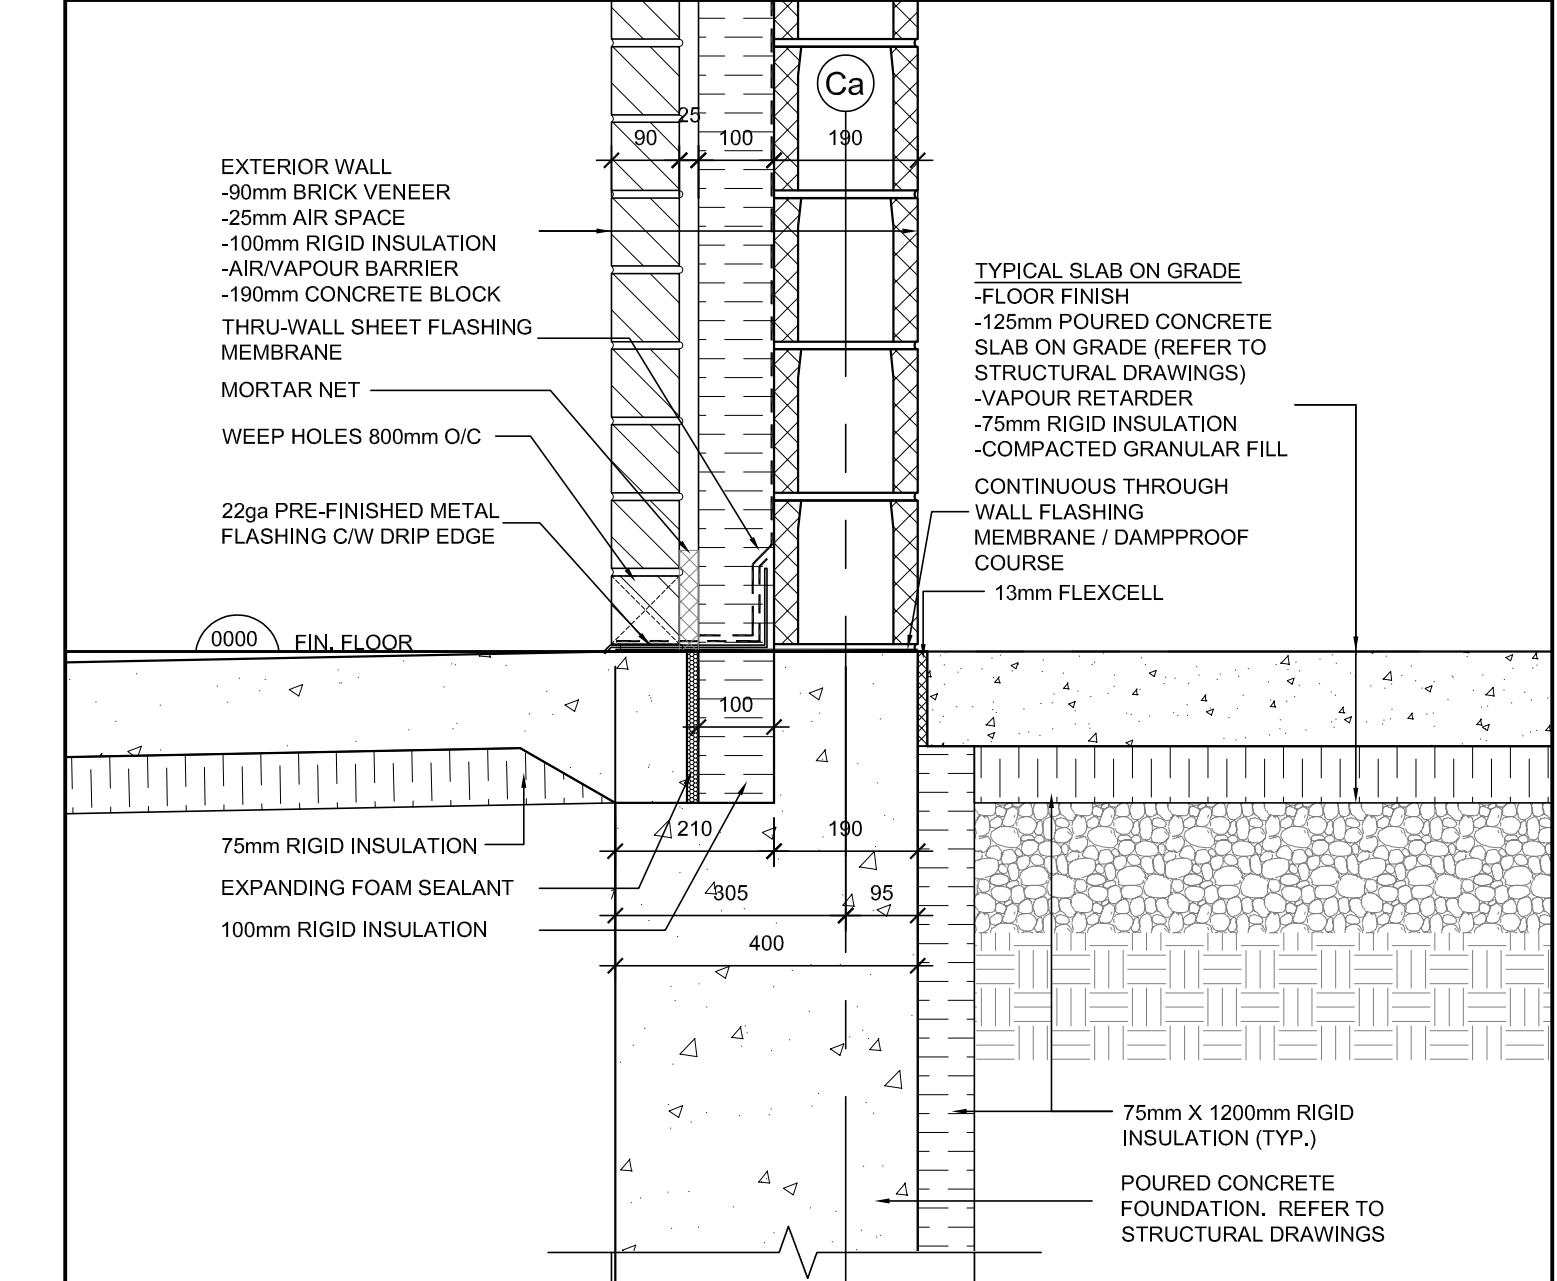

7 DETAIL - WALL BASE GRIDLINE Ca
 A4.50 SCALE 1:10

ABBREVIATIONS LEGEND

APPROX	APPROXIMATELY
CONT	CONTINUOUS
C/W	COMPLETE WITH
EXT	EXTERIOR
FO	FINISHED OPENING
GA	GAUGE
MIN	MINIMUM
MM	MILLIMETRE
O/C	ON CENTRE
PT	PRESSURE TREATED
PTW	PRESSURE TREATED WOOD
TYP	TYPICAL
W	WITH

2.	ISSUED FOR TENDER	2023-09-21
1.	ISSUED FOR BUILDING PERMIT	2023-05-26


NO	REVISIONS	DATE

DRAWINGS ARE NOT TO BE SCALED. CONTRACTOR MUST CHECK AND VERIFY ALL DIMENSIONS AND CONDITIONS ON THE PROJECT AND MUST REPORT ANY DISCREPANCIES TO THE ARCHITECTS BEFORE PROCEEDING WITH THE WORK. THE USE OF THIS DRAWING OR PART THEREOF IS FORBIDDEN WITHOUT THE WRITTEN APPROVAL OF THE ARCHITECTS.

HOLY FAMILY CEMETERY
 CREMATORIUM
 2543 LOWER BASE LINE ROAD
 MILTON, ONTARIO


SECTION DETAILS

GRGURIC
 ARCHITECTS
 INCORPORATED

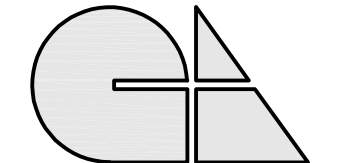


28 KING STREET EAST, UNIT B
 STONEY CREEK, ONTARIO, L6G 1J8
 Tel. 905-664-8735 Fax. 905-664-8737
 Web: www.2gai.com


SCALE:	PROJECT:
AS NOTED	2019-08
START DATE:	OCT. 2019
DRAWN:	DRAWING:
D.W.	A4.50
CHECKED:	J.G.
PRINT DATE:	09/21/23

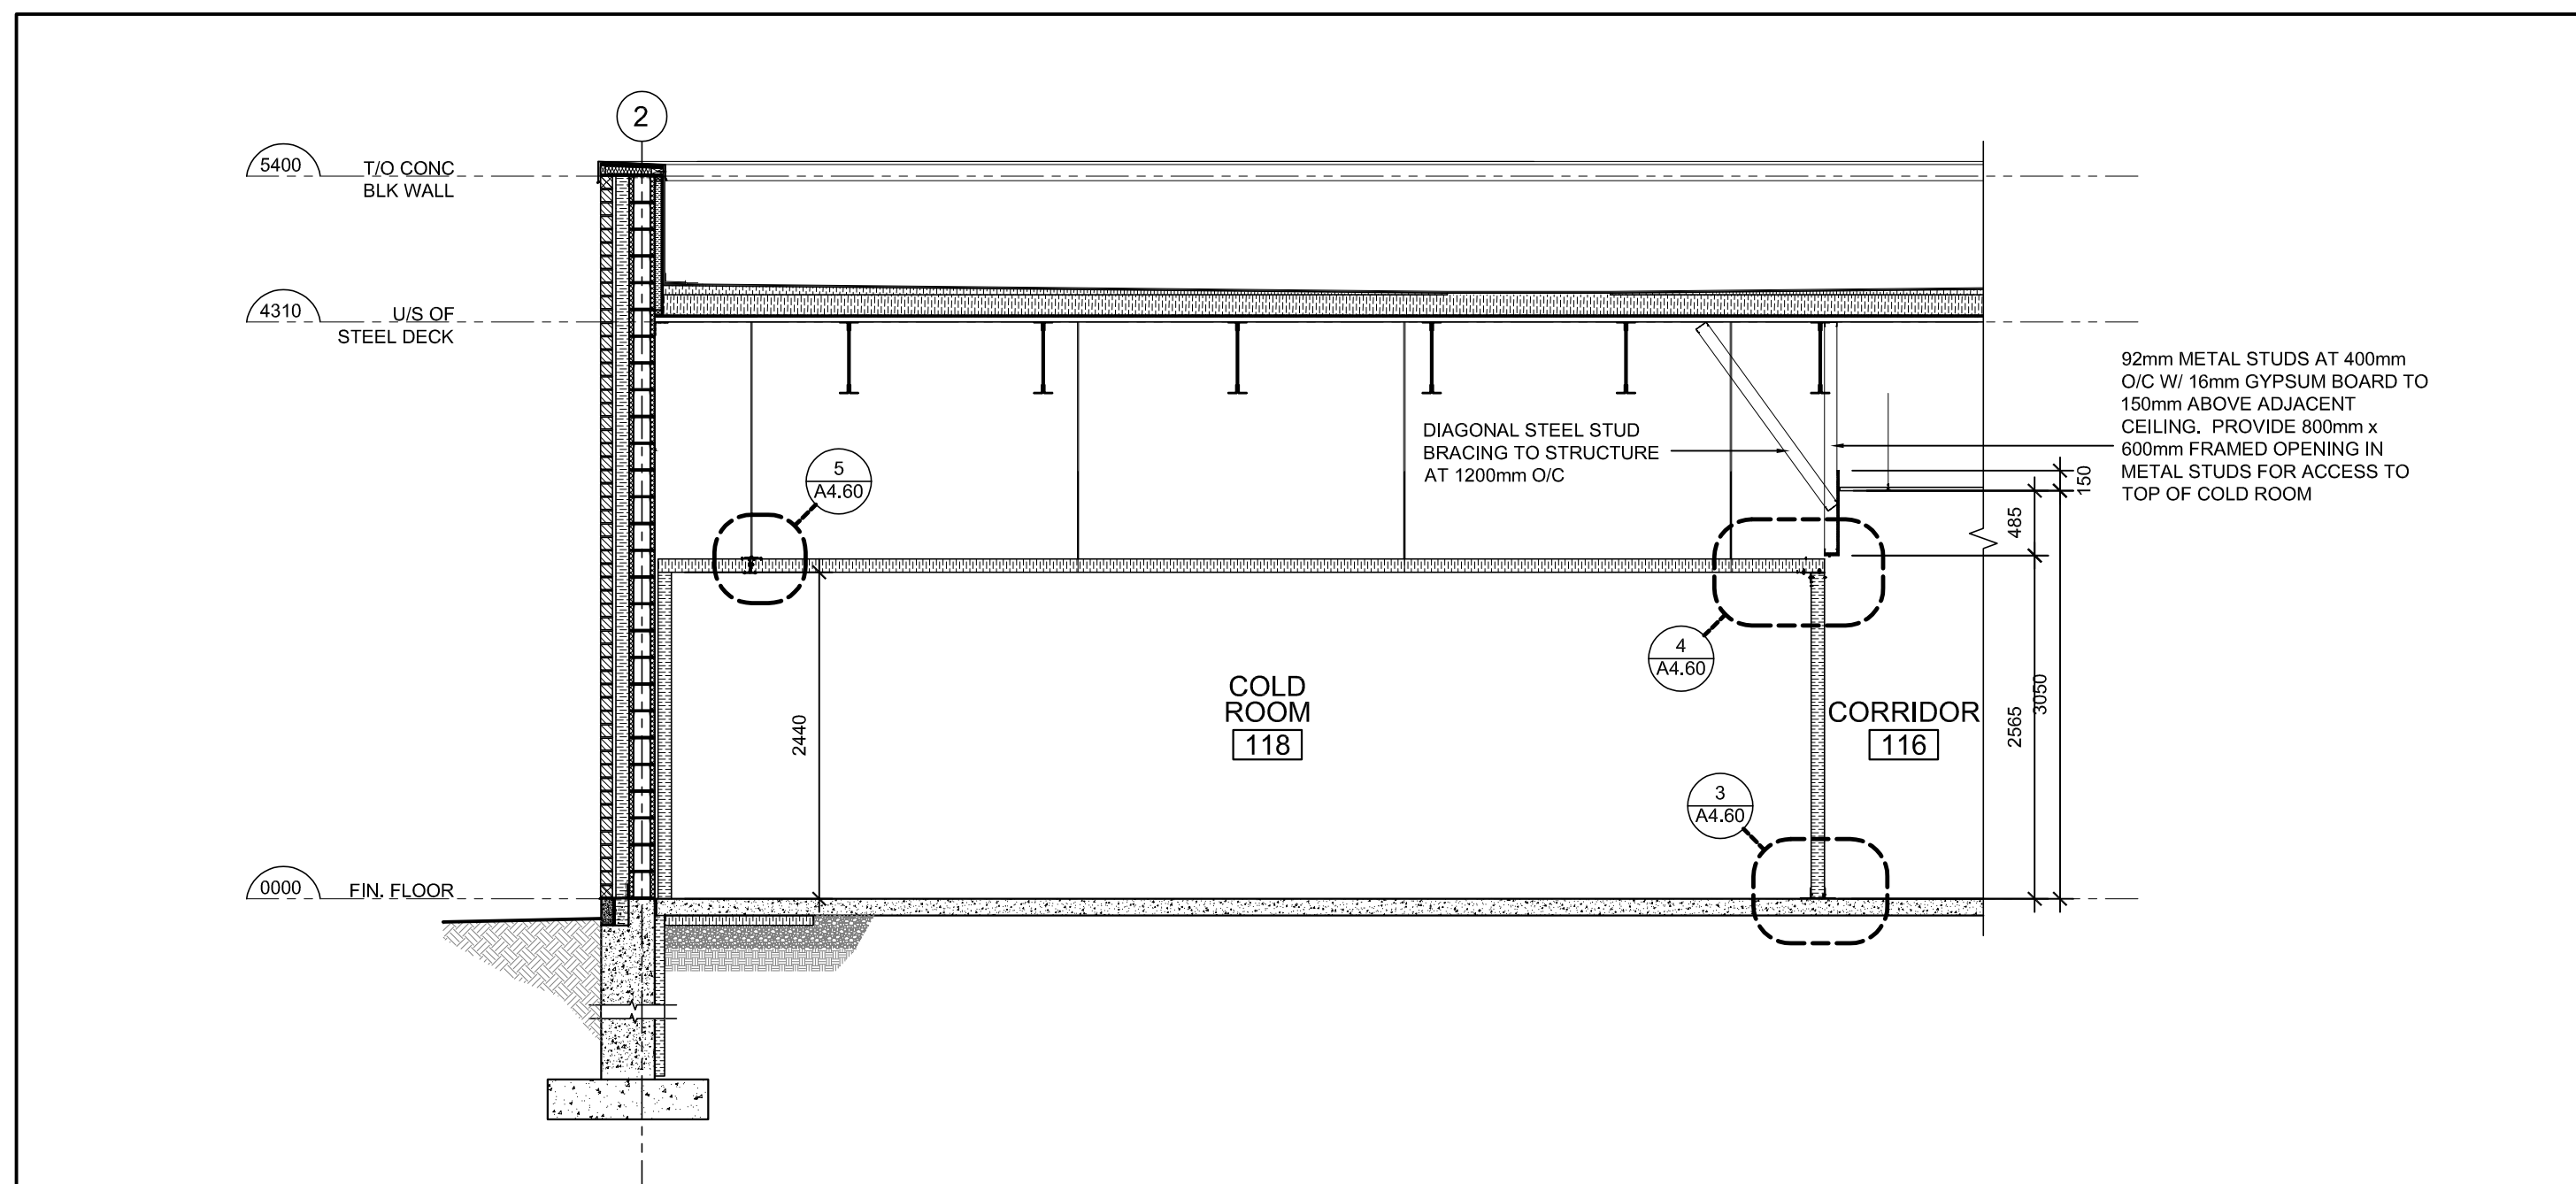


1 SECTION - COLD ROOM 118
A4.60 SCALE 1:50

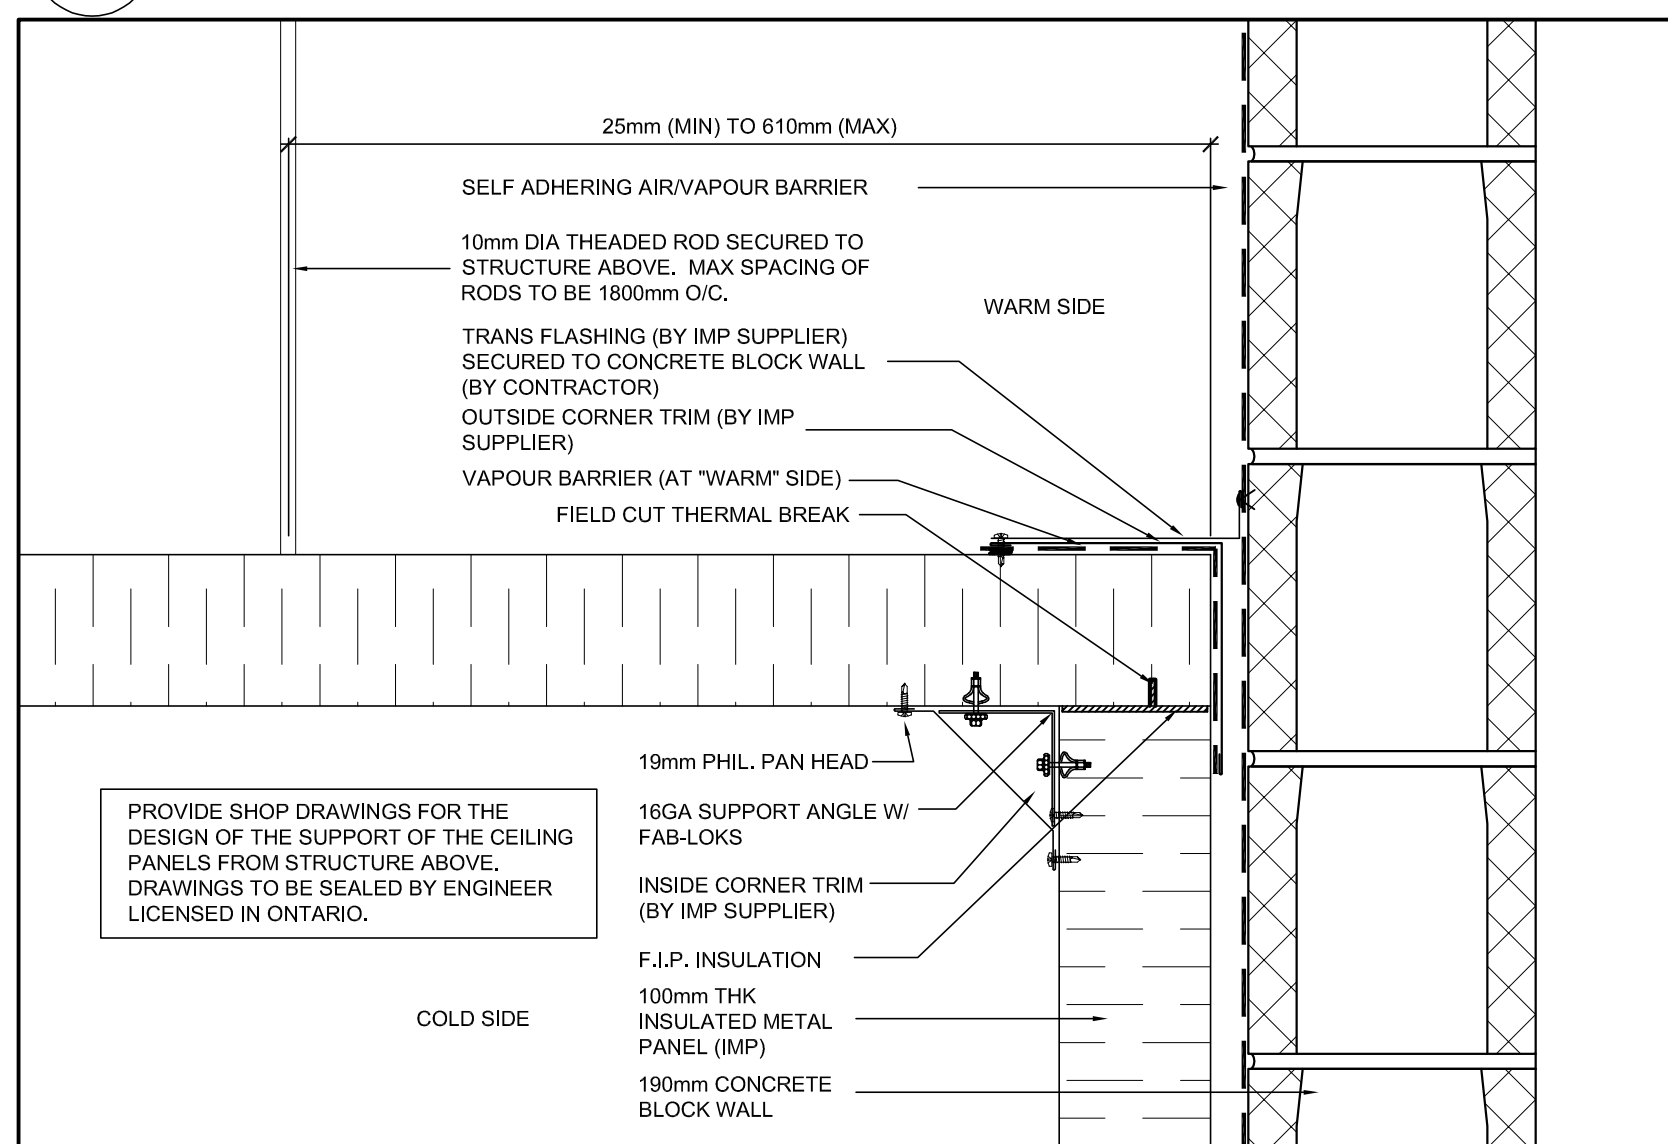


2 TYPICAL DETAIL - COLD ROOM CEILING AT CONCRETE BLOCK WALL
A4.60 SCALE 1:5

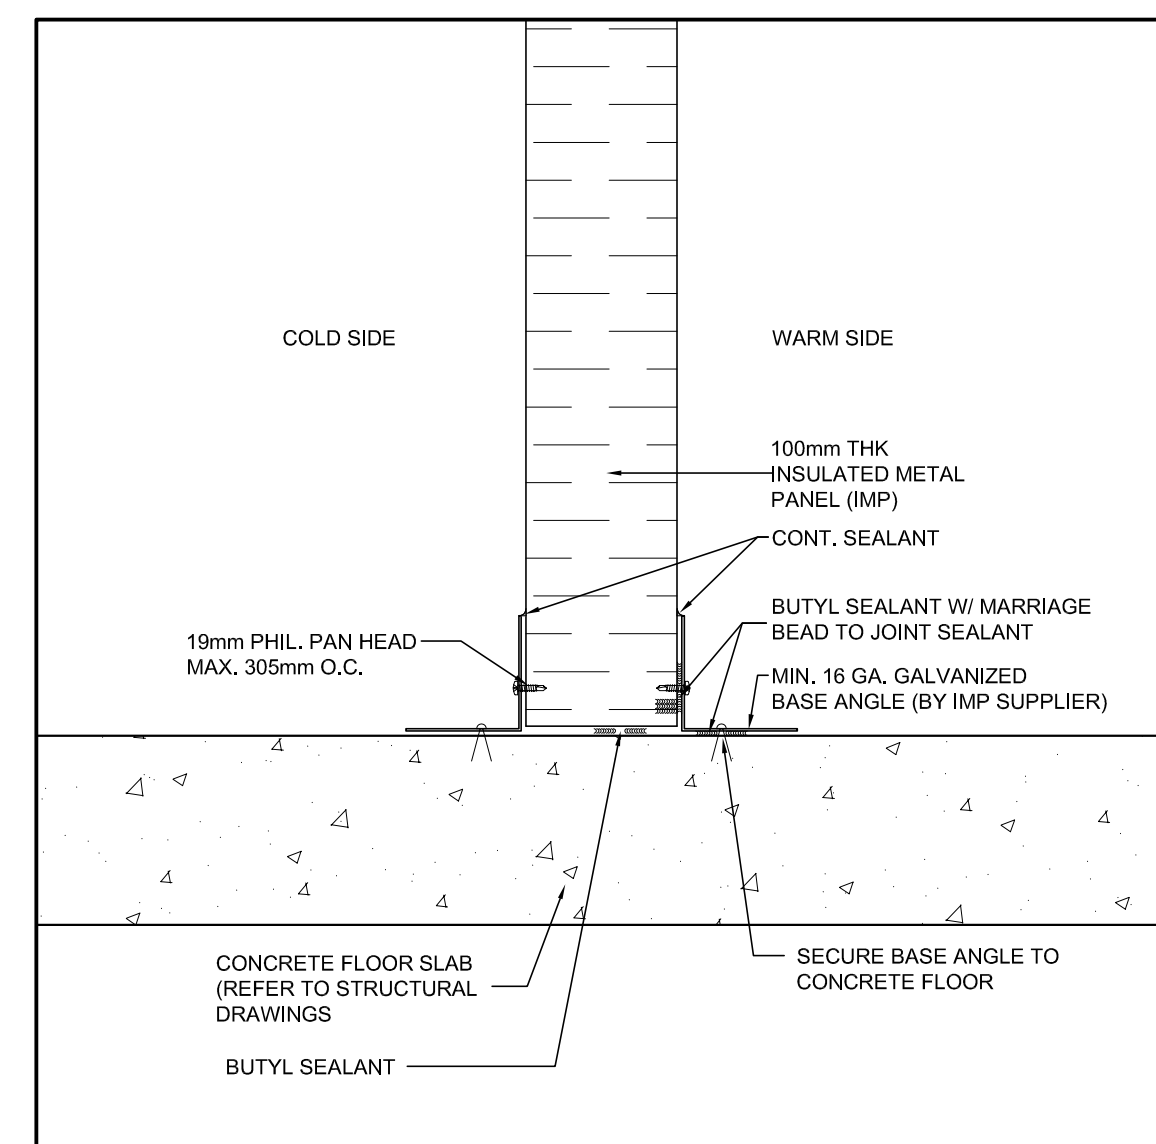

3 TYPICAL DETAIL - COLD ROOM WALL BASE
A4.60 SCALE 1:5

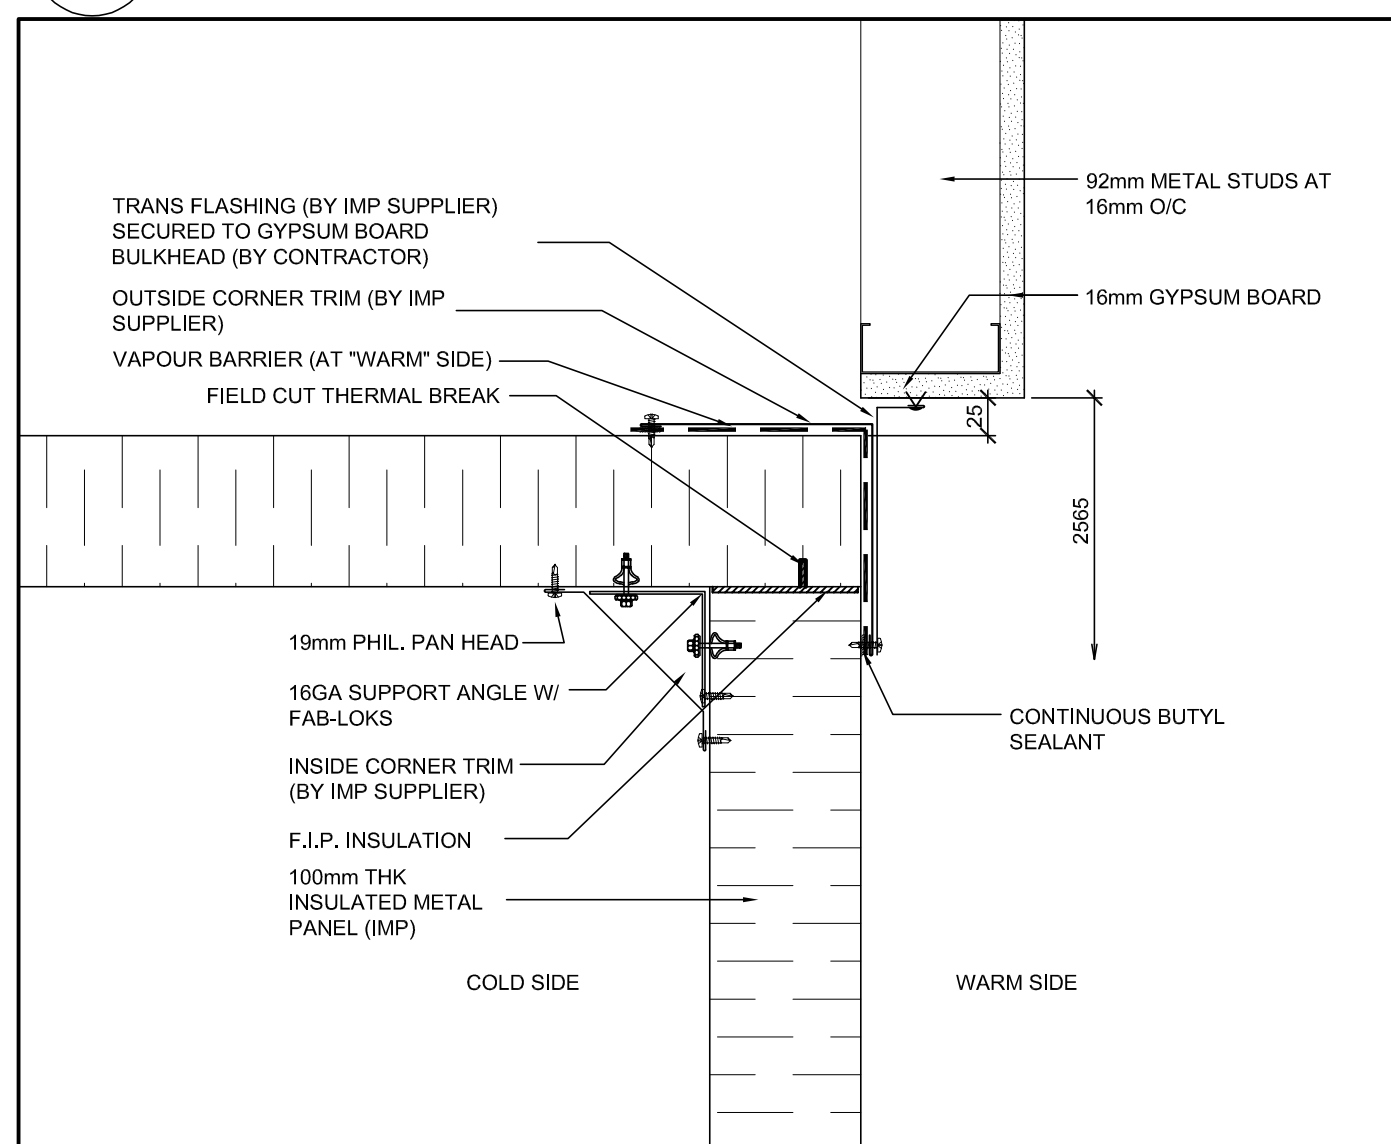

4 DETAIL - COLD ROOM CEILING AT BULKHEAD
A4.60 SCALE 1:5

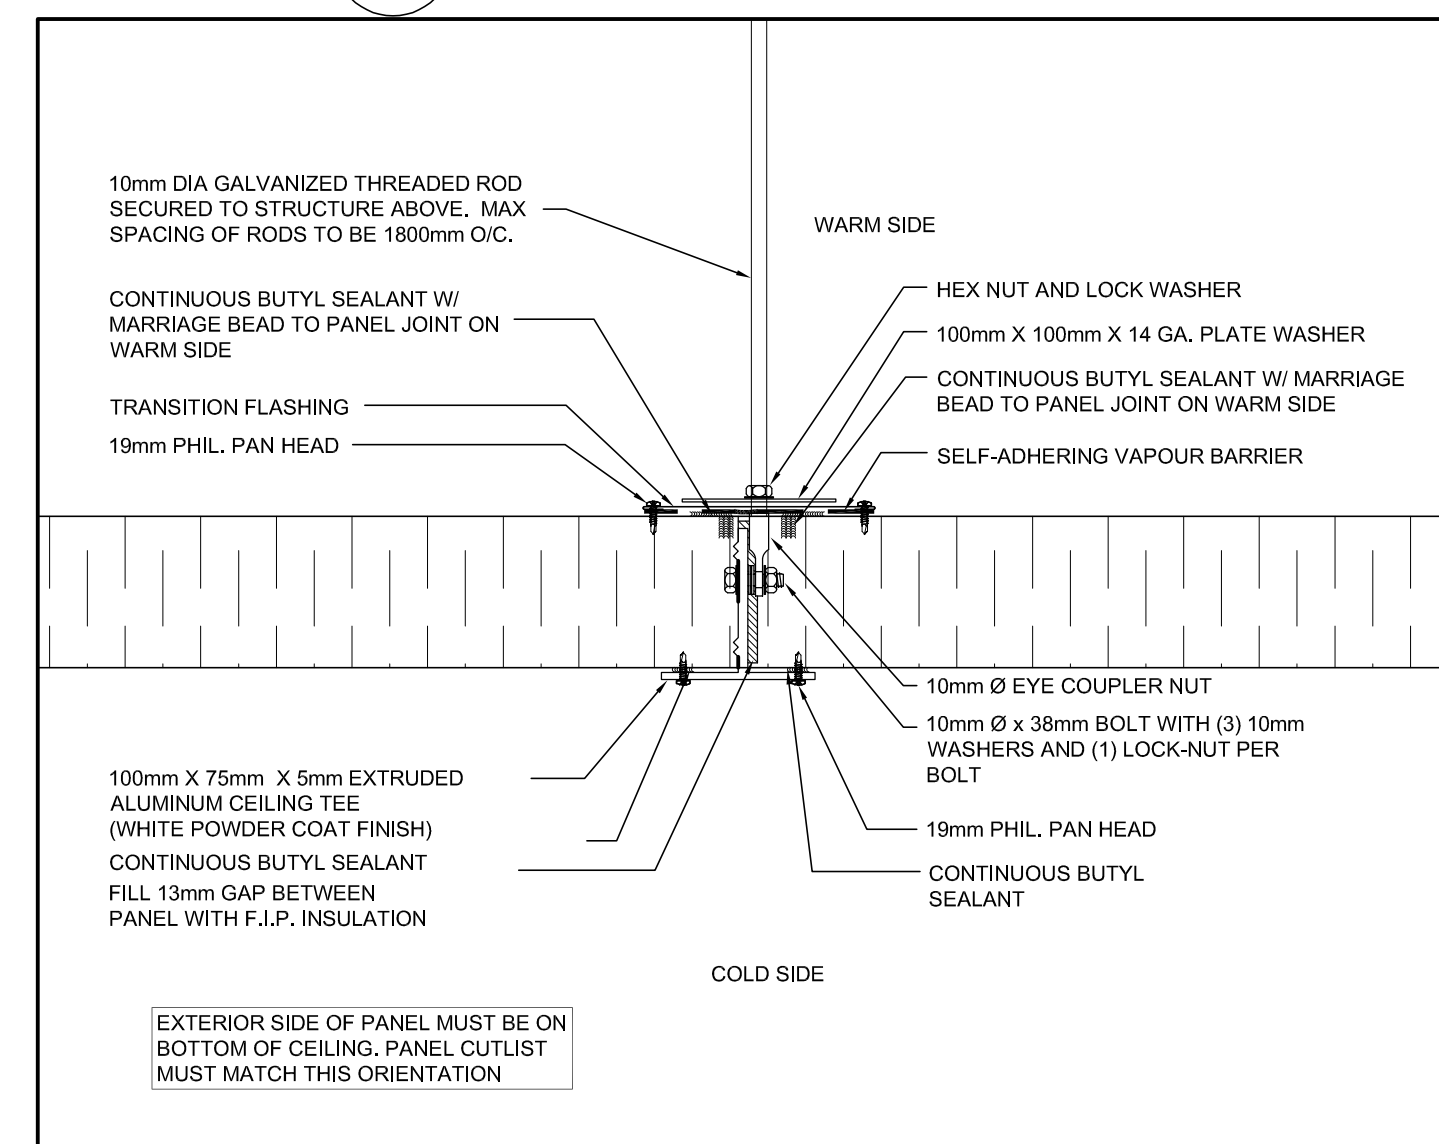

5 TYPICAL DETAIL - COLD ROOM CEILING SUPPORT
A4.60 SCALE 1:5

ABBREVIATIONS LEGEND

APPROX	APPROXIMATELY
CONT	CONTINUOUS
C/W	COMPLETE WITH
EXT	EXTERIOR
FIP	FOAM IN PLACE
FO	FINISHED OPENING
GA	GAUGE
IMP	INSULATED METAL PANEL
MAX	MAXIMUM
MIN	MINIMUM
MM	MILLIMETRE
O/C	ON CENTRE
PT	PRESSURE TREATED
PTW	PRESSURE TREATED WOOD
THK	THICK
TYP	TYPICAL
W/	WITH


NO	REVISIONS	DATE
1.	ISSUED FOR TENDER	2023-09-21

DRAWINGS ARE NOT TO BE SCALED. CONTRACTOR MUST CHECK AND VERIFY ALL DIMENSIONS AND CONDITIONS ON THE PROJECT AND MUST REPORT ANY DISCREPANCIES TO THE ARCHITECTS BEFORE PROCEEDING WITH THE WORK. THE USE OF THIS DRAWING OR PART THEREOF IS FORBIDDEN WITHOUT THE WRITTEN APPROVAL OF THE ARCHITECTS.

HOLY FAMILY CEMETERY
CREMATORIUM
2543 LOWER BASE LINE ROAD
MILTON, ONTARIO

DETAILS

GRGURIC
ARCHITECTS
INCORPORATED

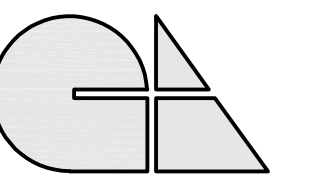

28 KING STREET EAST, UNIT B
STONE CREEK, ONTARIO, L6G 1J8
Tel. 905-664-8735 Fax. 905-664-8737
Web: www.2gai.com

SCALE: AS NOTED	PROJECT: 2019-08
START DATE: OCT. 2019	
DRAWN: D.W.	DRAWING: A4.60
CHECKED: J.G.	
PRINT DATE: 09/21/23	

ABBREVIATIONS LEGEND

CONT	CONTINUOUS
C/W	COMPLETE WITH
GA	GAUGE
LLH	LONG LEG HORIZONTAL
MM	MILLIMETRE
TYP	TYPICAL
W/	WITH


NO.	REVISIONS	DATE
2.	ISSUED FOR TENDER	2023-09-21
1.	ISSUED FOR BUILDING PERMIT	2023-05-26

DRAWINGS ARE NOT TO BE SCALED. CONTRACTOR MUST CHECK AND VERIFY ALL DIMENSIONS AND CONDITIONS ON THE PROJECT AND MUST REPORT ANY DISCREPANCIES TO THE ARCHITECTS BEFORE PROCEEDING WITH THE WORK. THE USE OF THIS DRAWING OR PART THEREOF IS FORBIDDEN WITHOUT THE WRITTEN APPROVAL OF THE ARCHITECTS.

HOLY FAMILY CEMETERY
CREMATORIUM
2543 LOWER BASE LINE ROAD
MILTON, ONTARIO


PLAN DETAILS

GRGURIC
ARCHITECTS
INCORPORATED

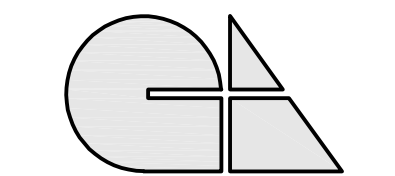


28 KING STREET EAST, UNIT B
STONEY CREEK, ONTARIO, L6G 1J8
Tel. 905-664-8735 Fax. 905-664-8737
Web: www.2gai.com


SCALE:	PROJECT:
AS NOTED	2019-08
START DATE:	OCT. 2019
DRAWN:	DRAWING:
D.W.	A5.00
CHECKED:	J.G.
PRINT DATE:	09/21/23

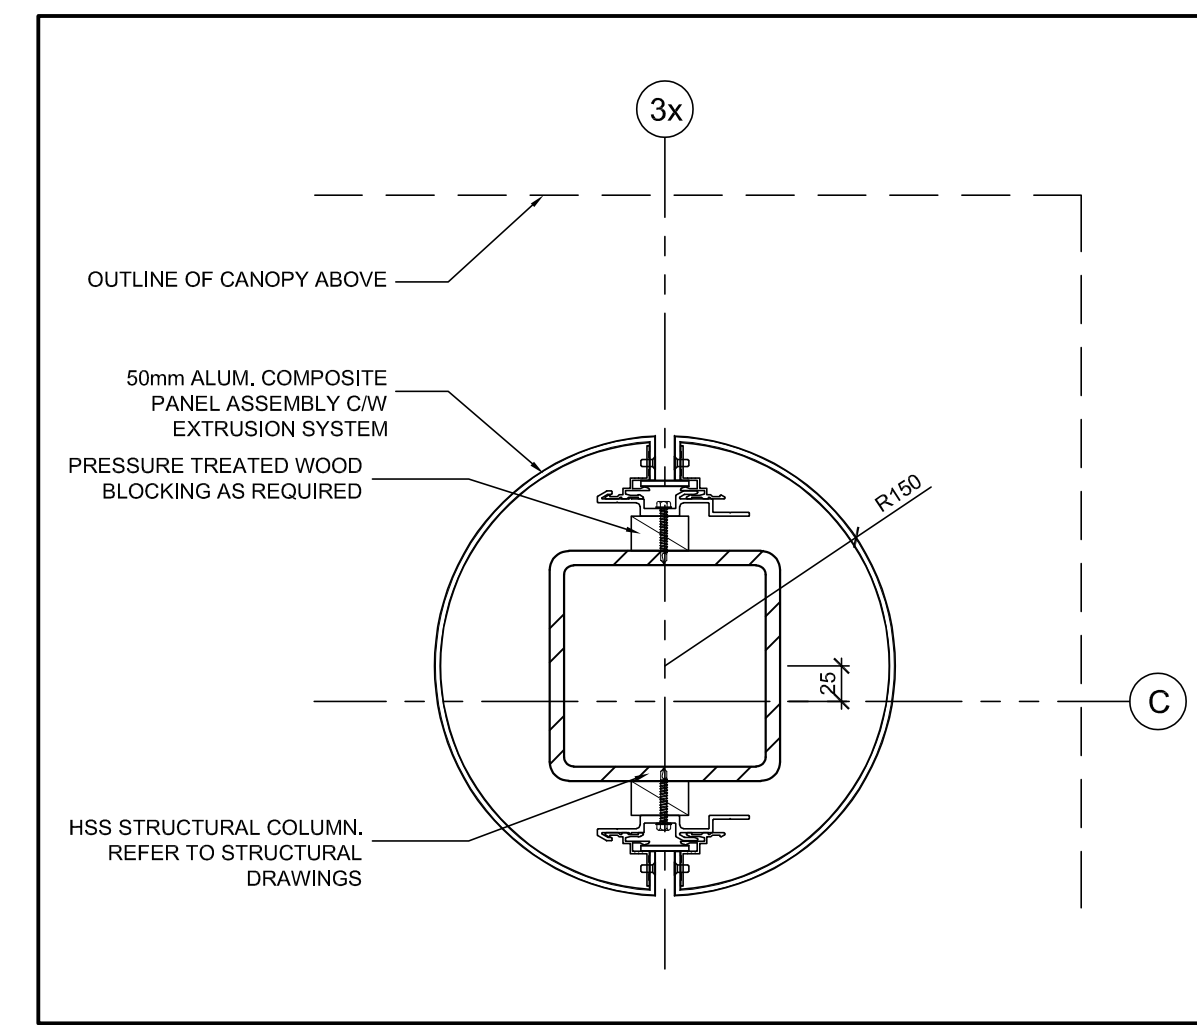


8 DETAIL - COLUMN AT REAR CANOPY
A5.00 SCALE 1:5

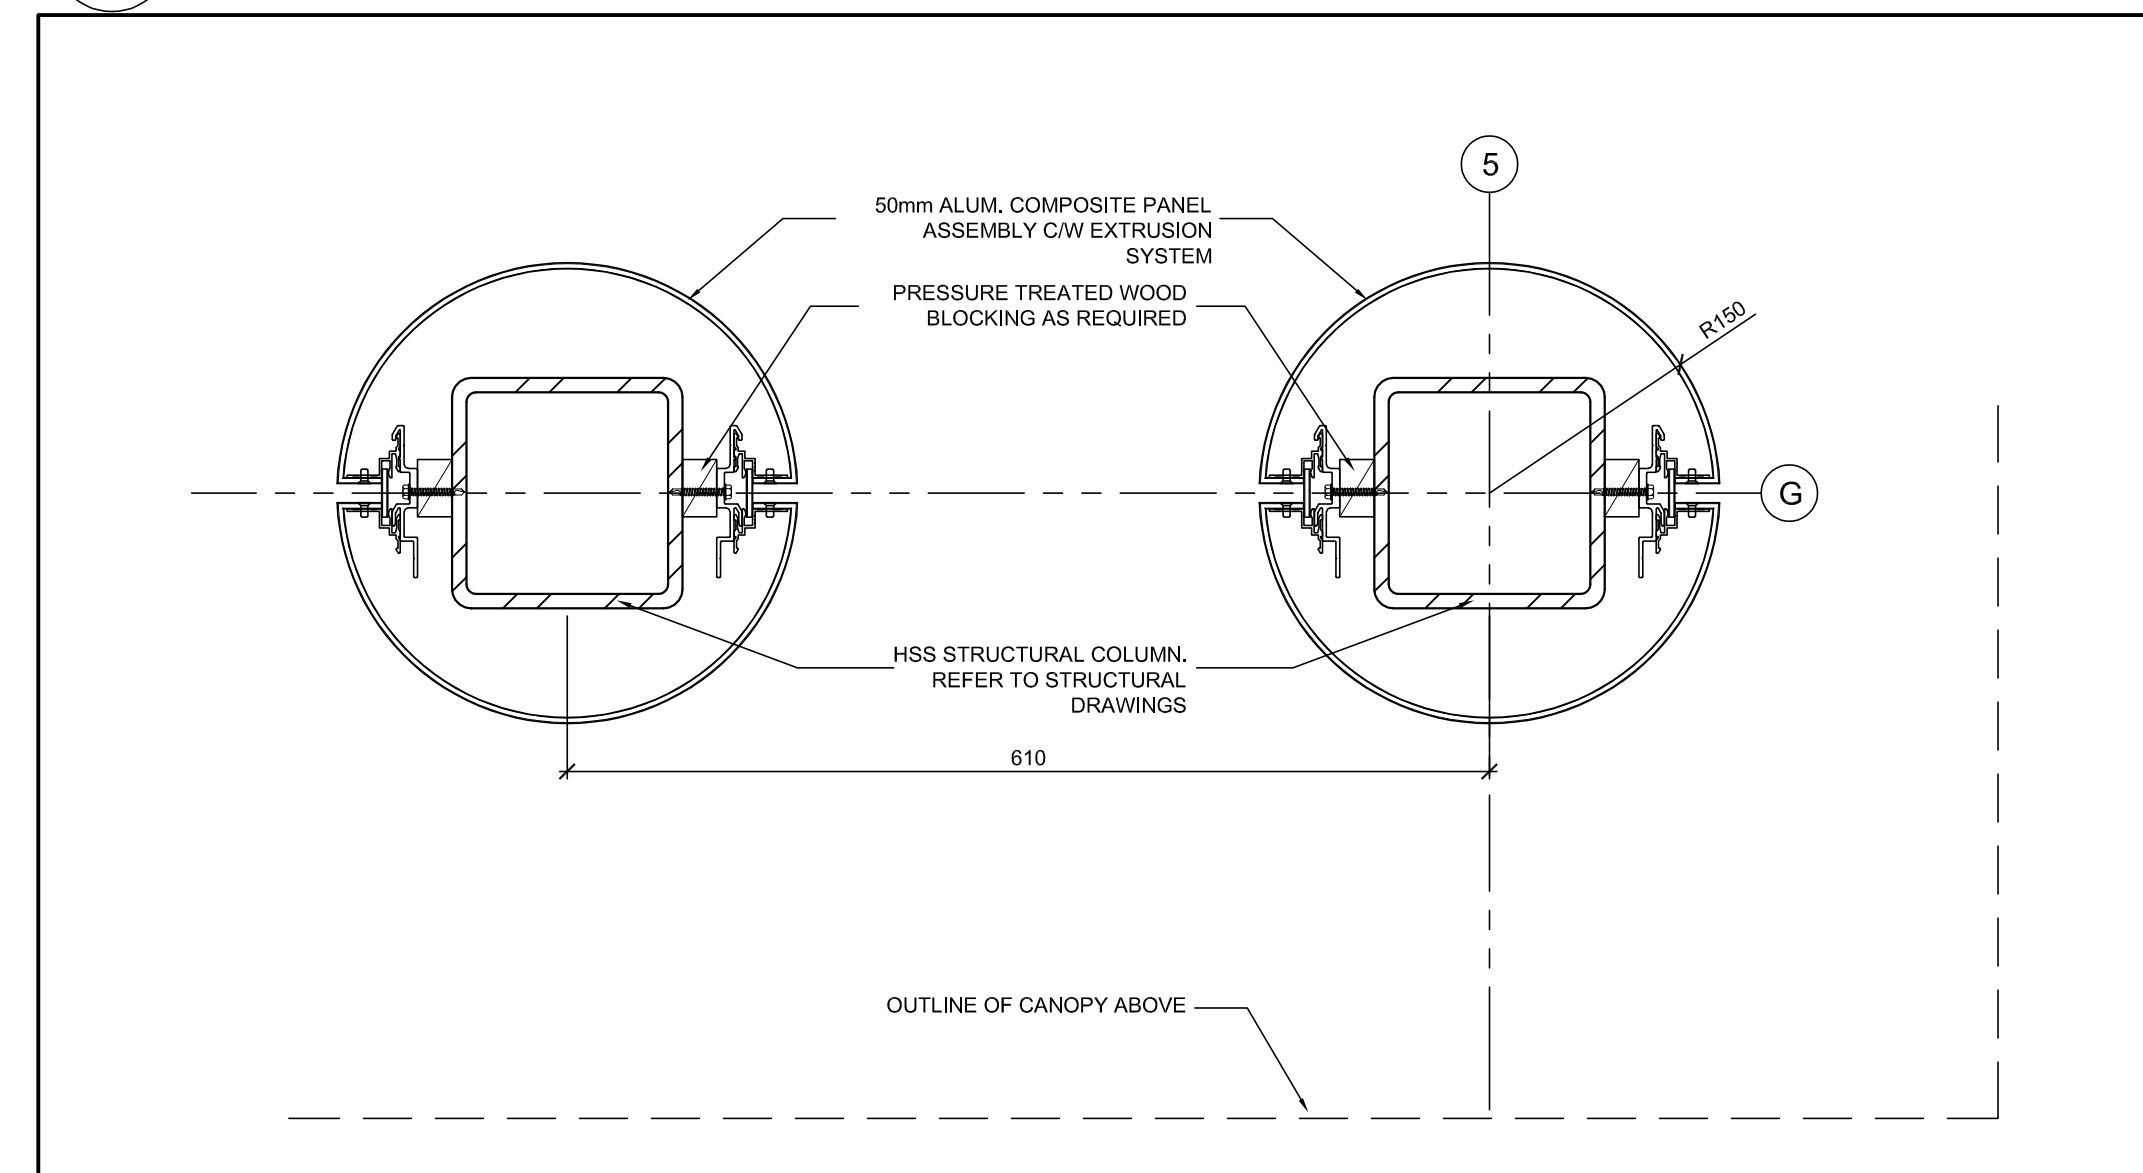


9 DETAIL - COLUMN AT FRONT CANOPY
A5.00 SCALE 1:5

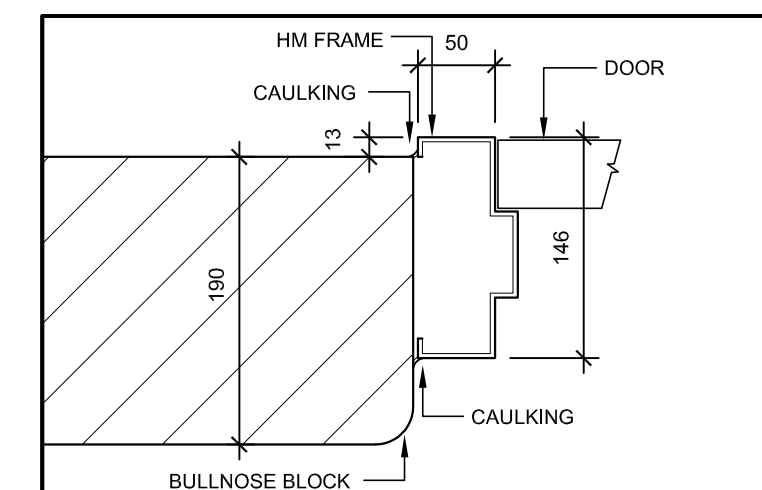


JAMB DETAIL 1

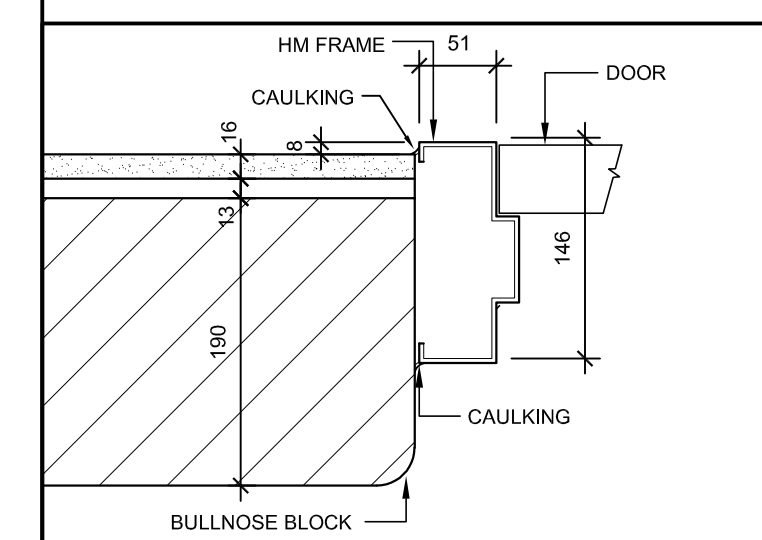


JAMB DETAIL 2

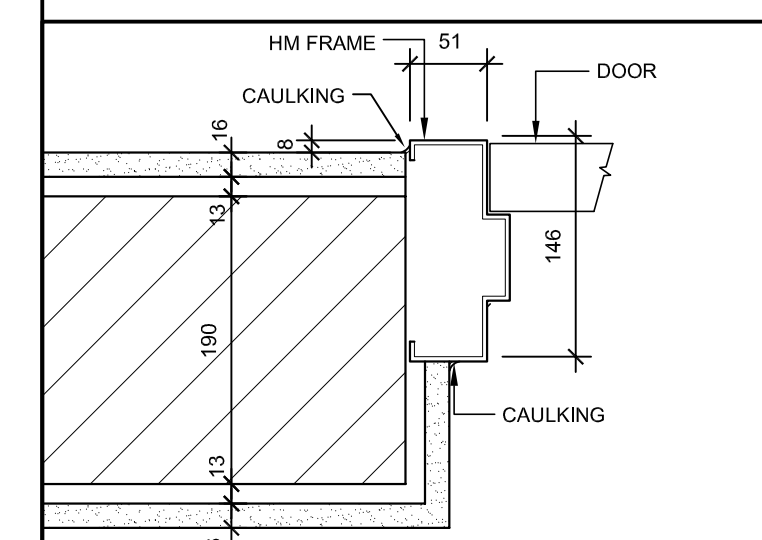

JAMB DETAIL 3

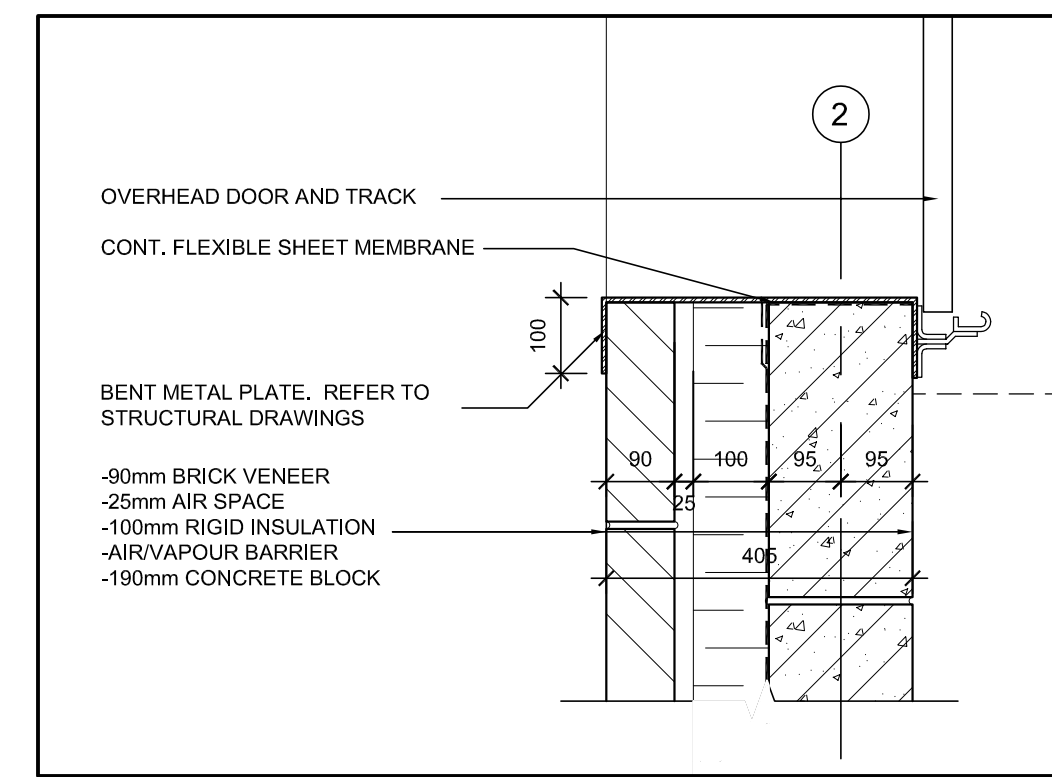


3 TYPICAL JAMB DETAIL - OVERHEAD DOORS
A5.00 SCALE 1:5

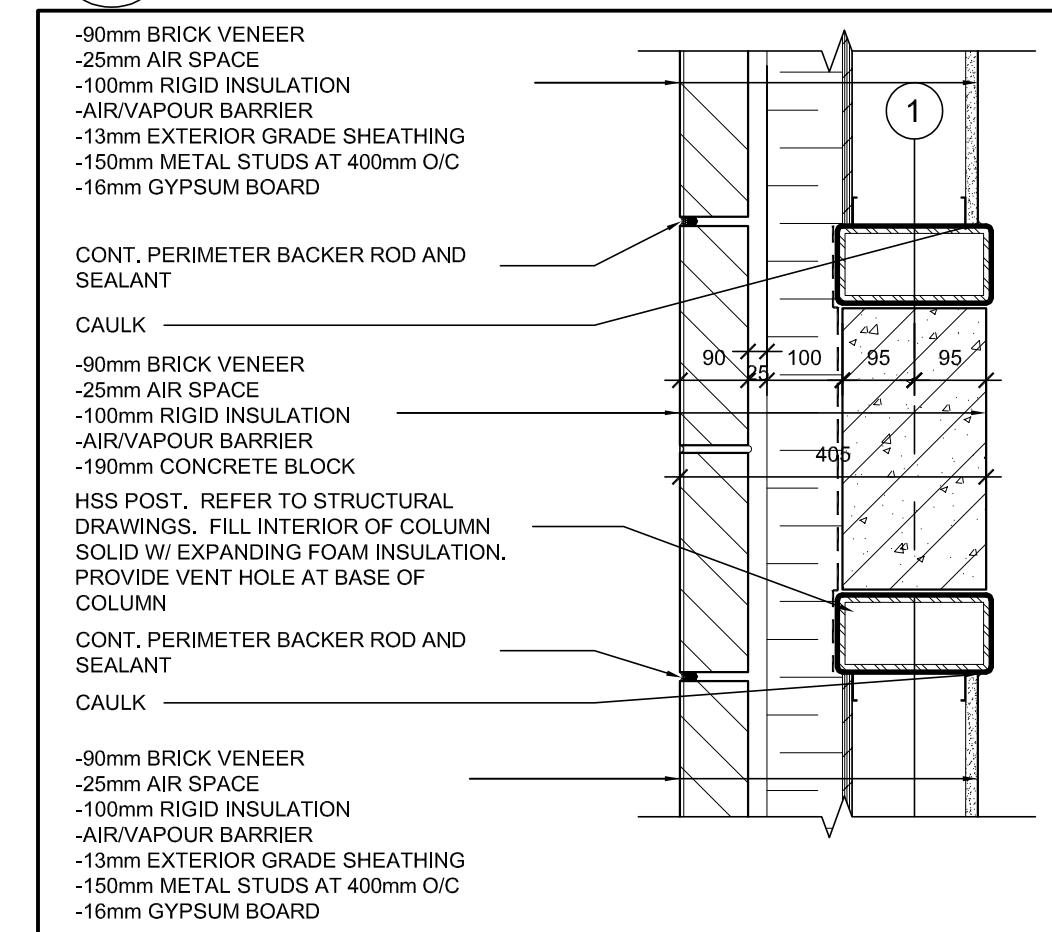


4 TYPICAL JAMB DETAIL - LOUVERS
A5.00 SCALE 1:5


5 TYPICAL DOOR JAMB DETAIL
A5.00 SCALE 1:5

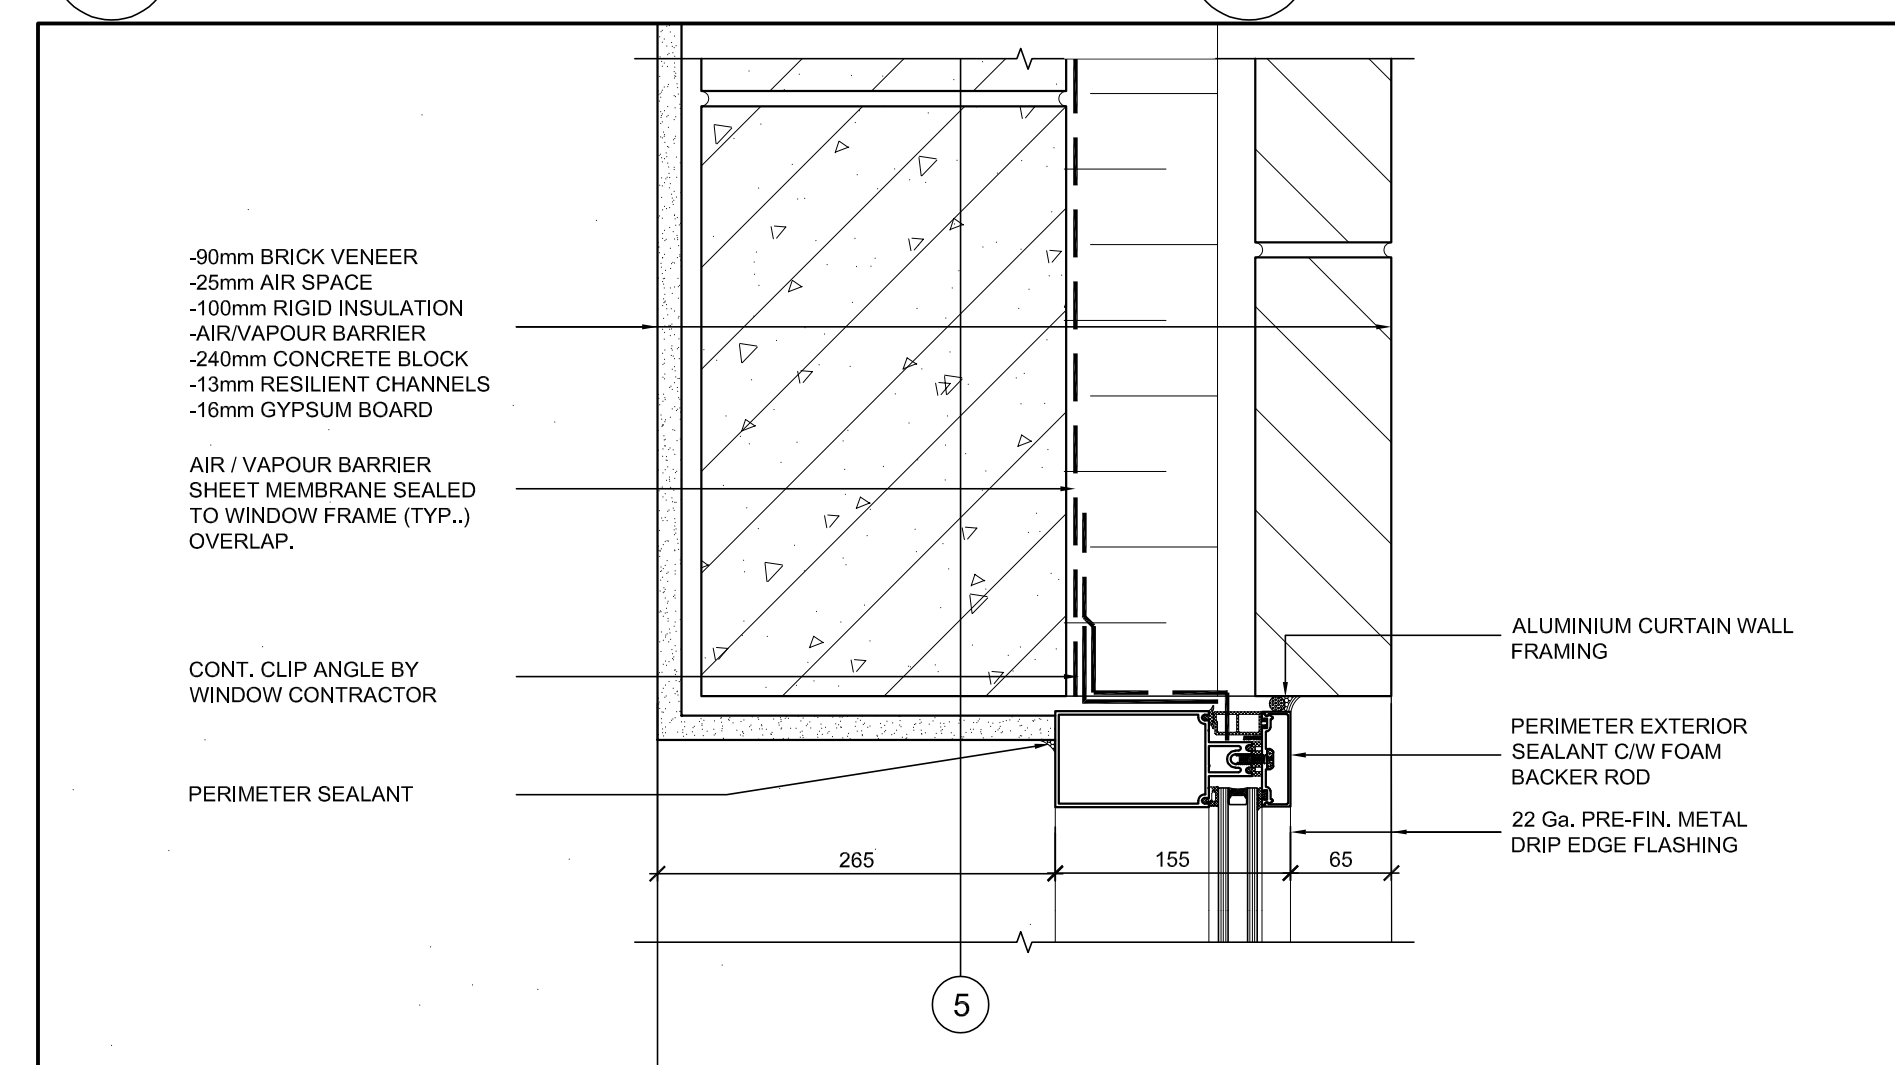


6 TYPICAL JAMB DETAIL - WINDOWS GRID LINE 5
A5.00 SCALE 1:5

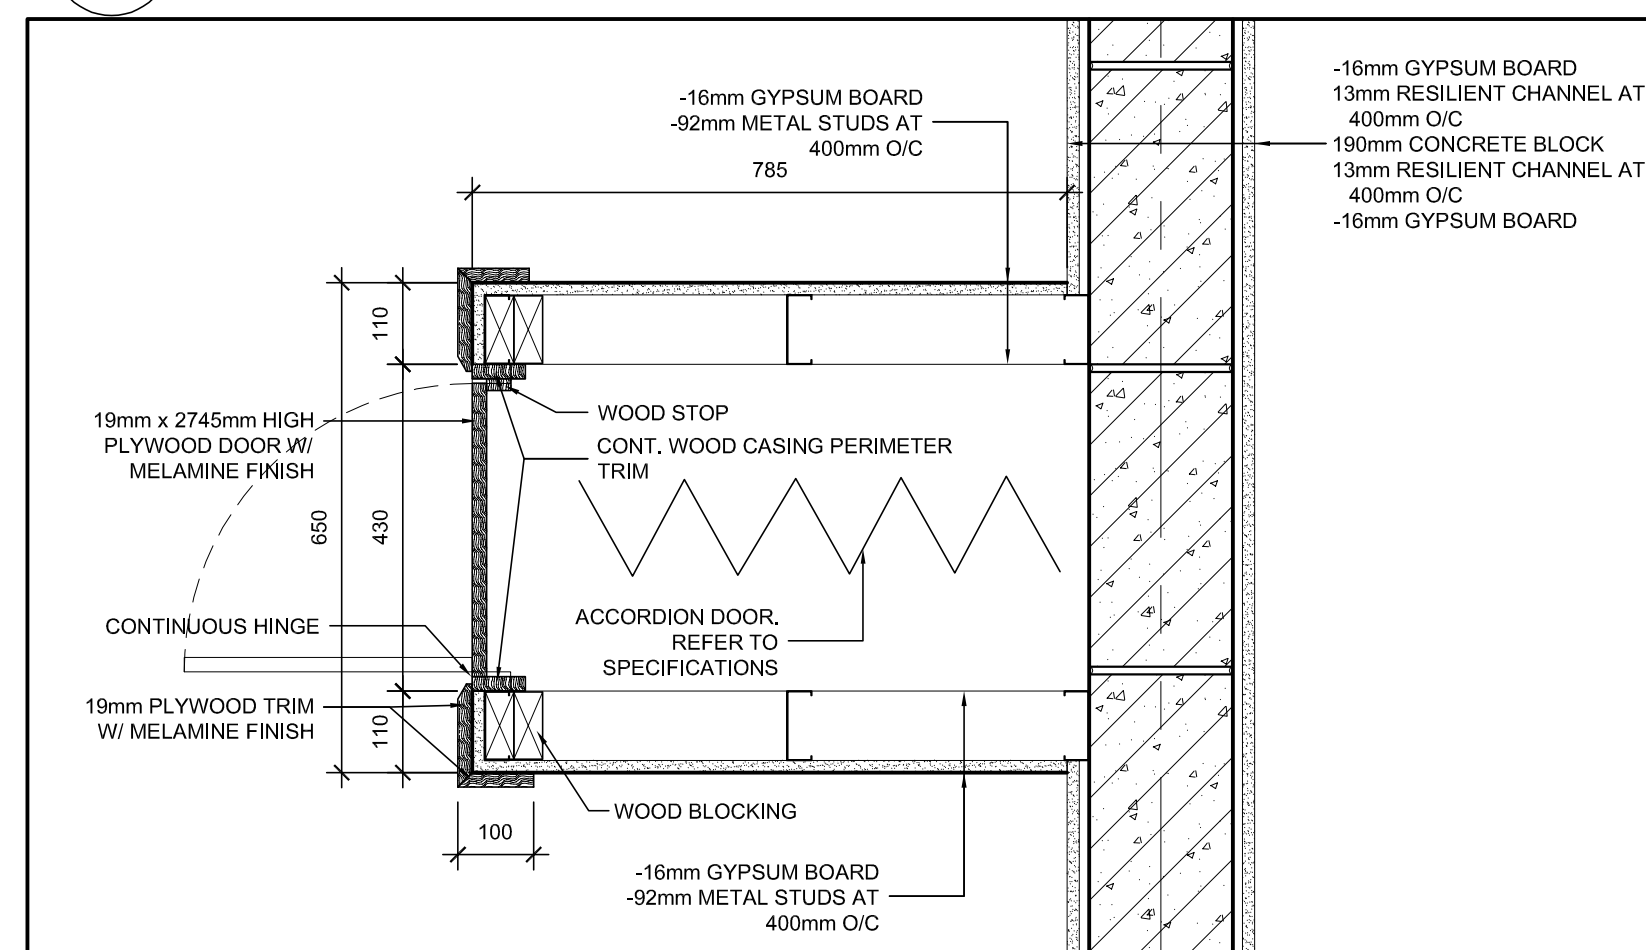


7 DETAIL - DOOR POCKET VIEWING ROOM (ROOM 109)
A5.00 SCALE 1:5

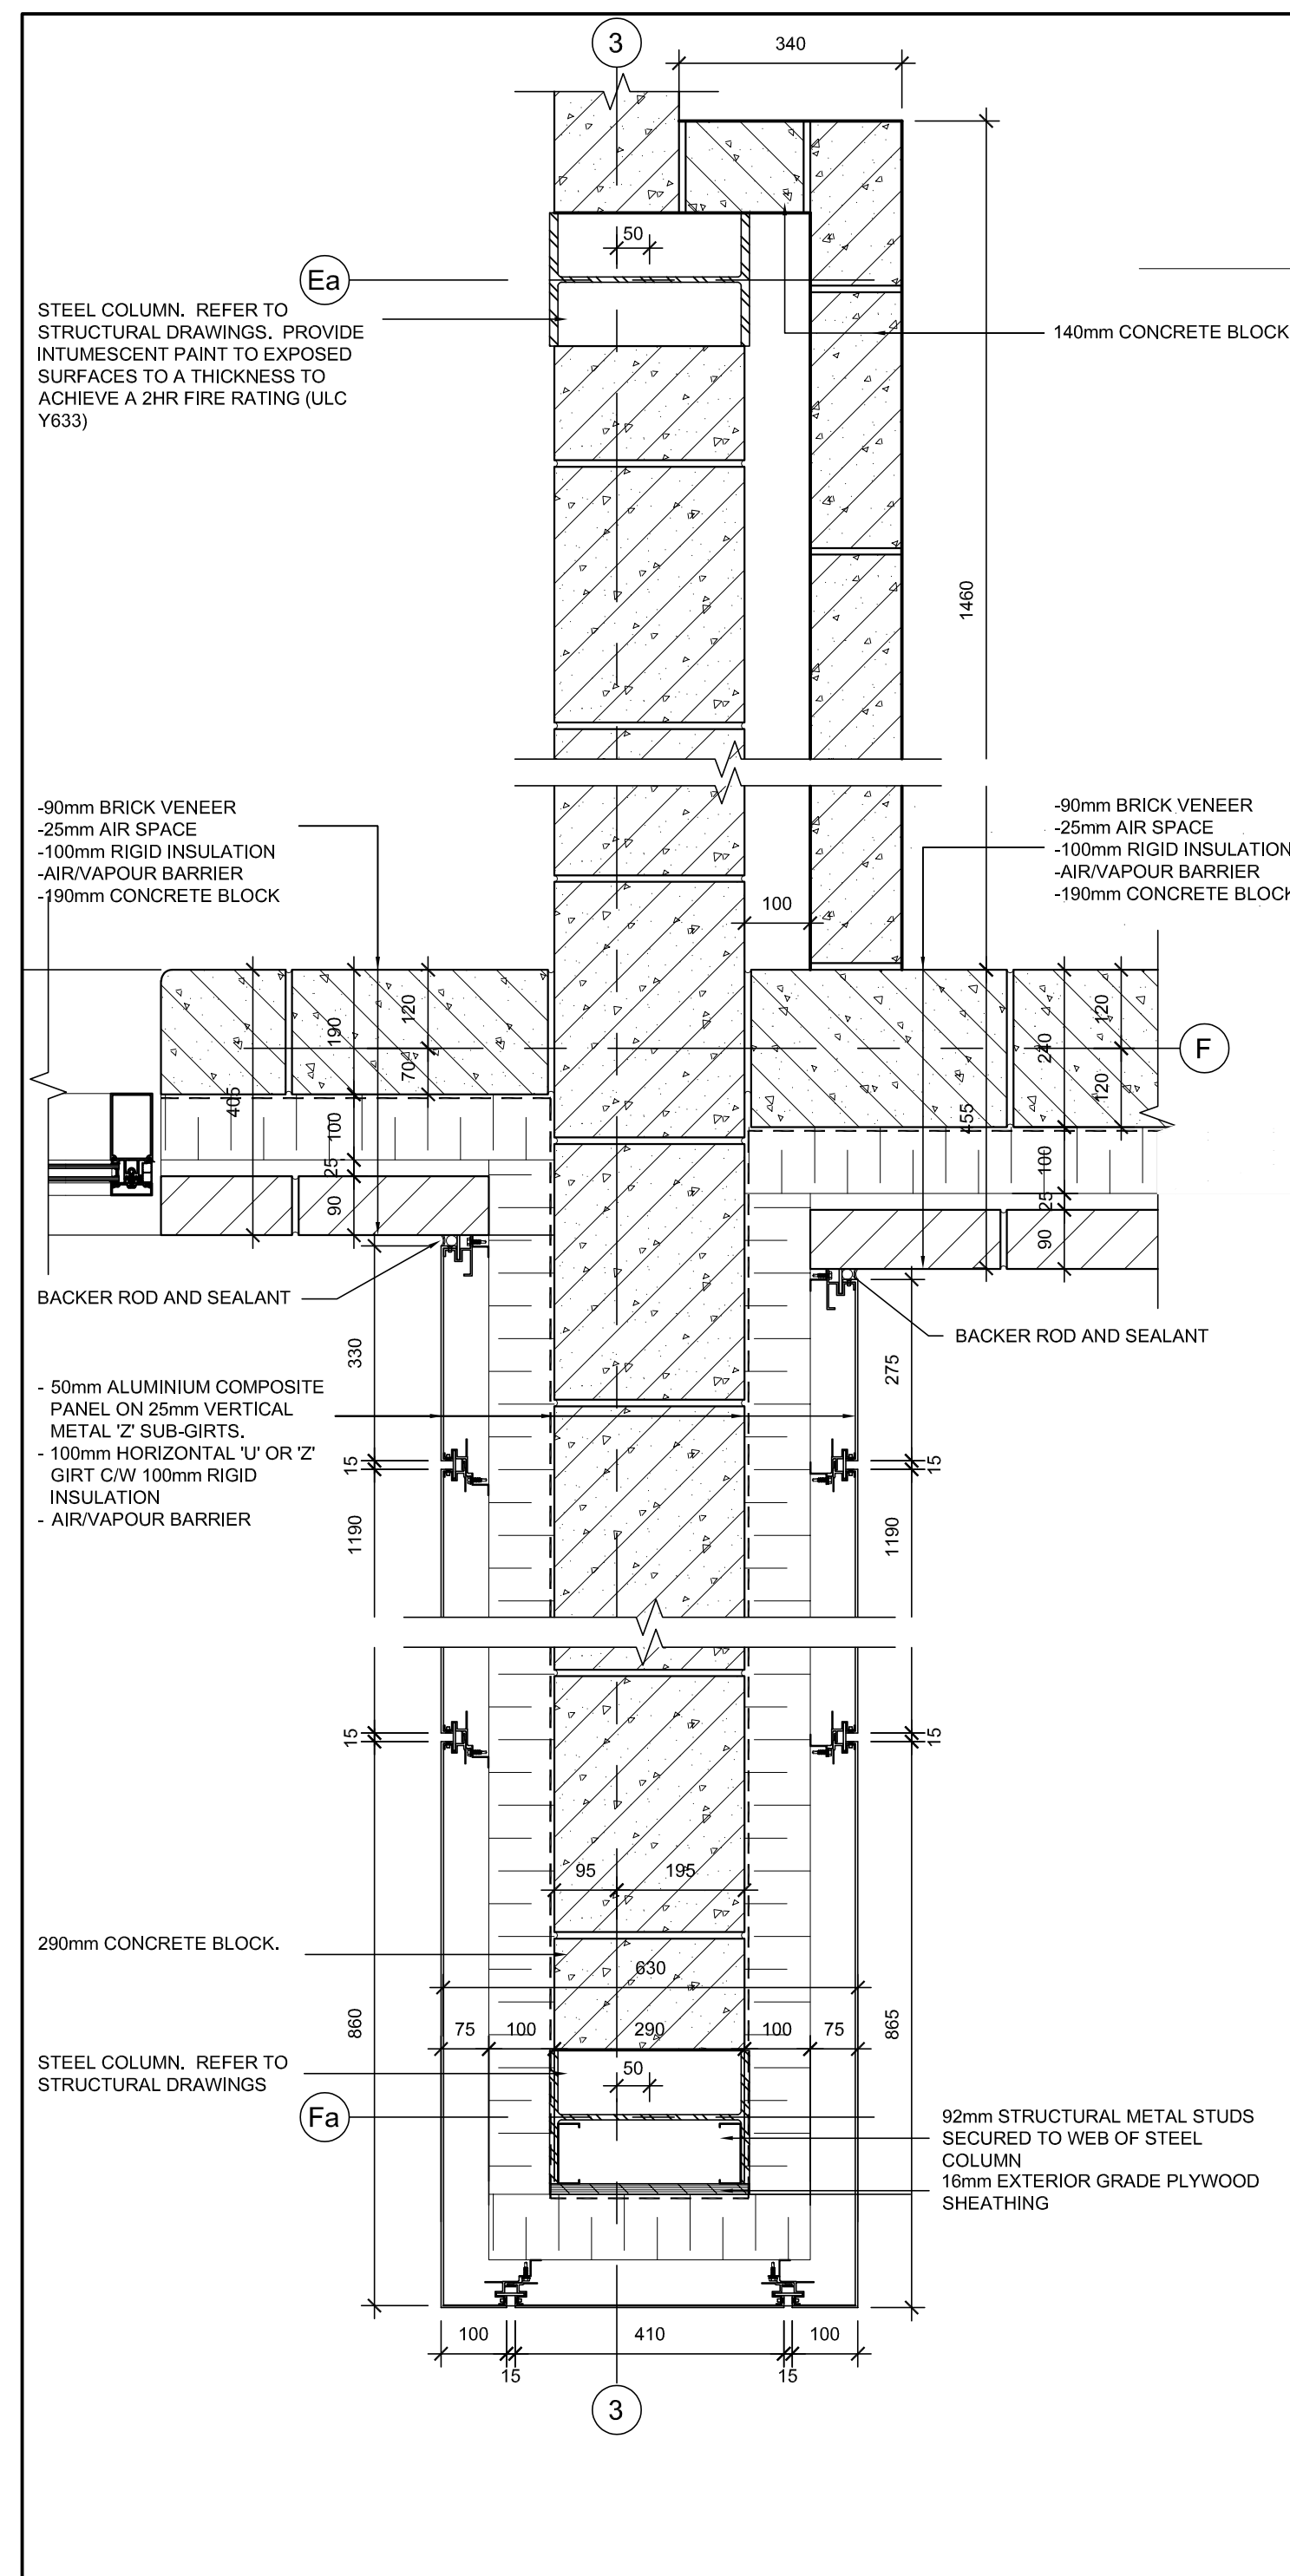


1 PLAN DETAIL - FEATURE TOWER
A5.00 SCALE 1:10

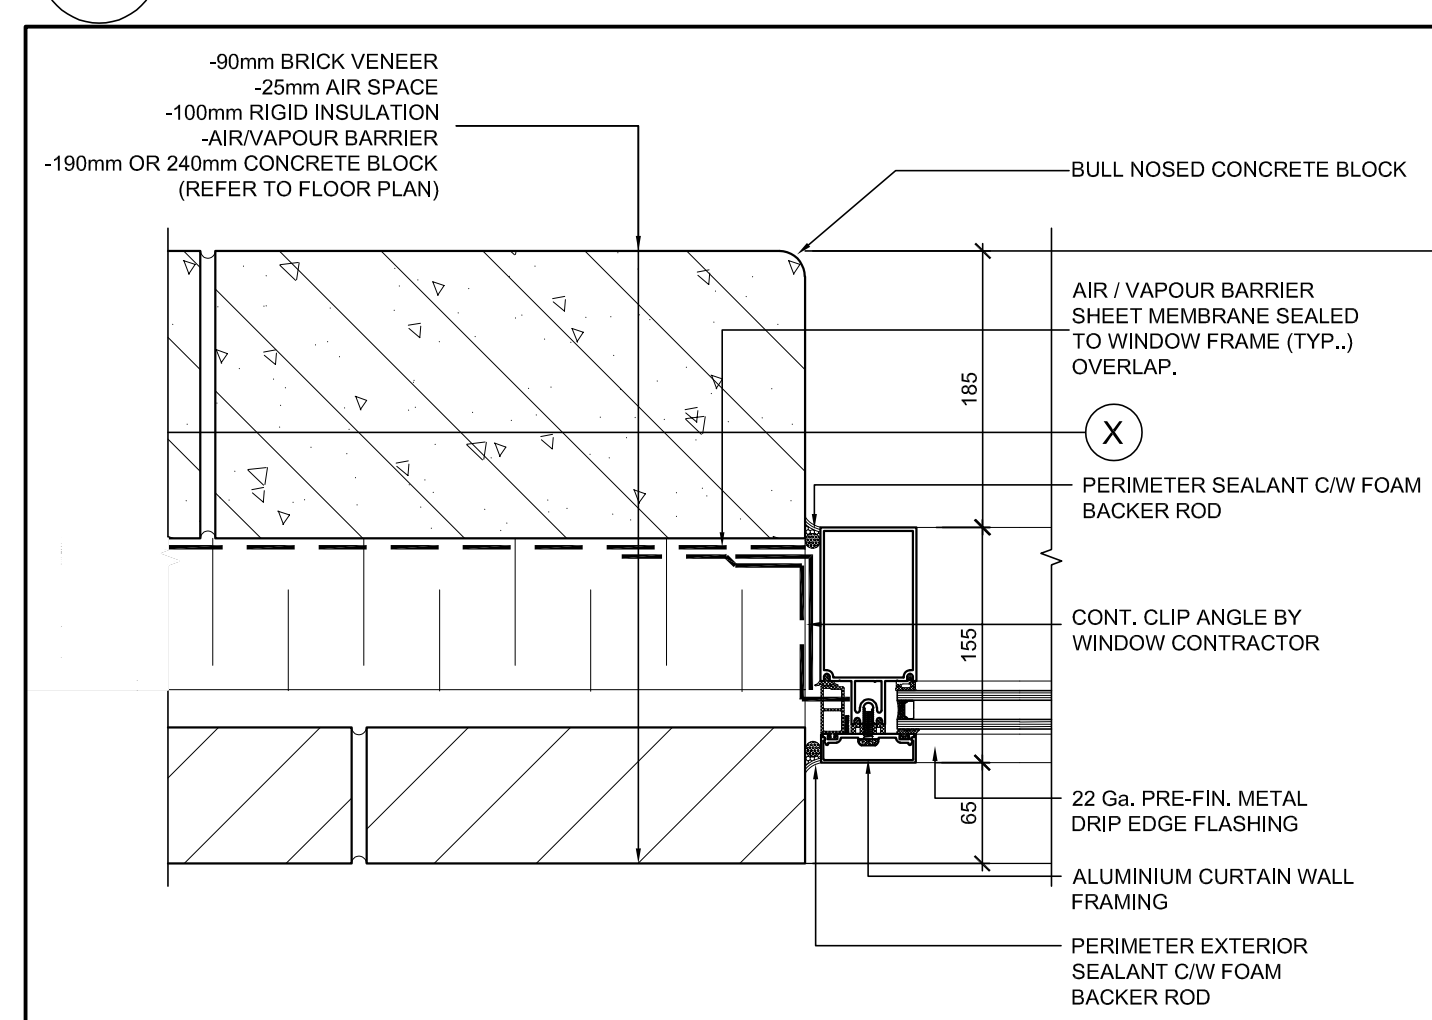


2 TYPICAL JAMB DETAIL - WINDOWS
A5.00 SCALE 1:5

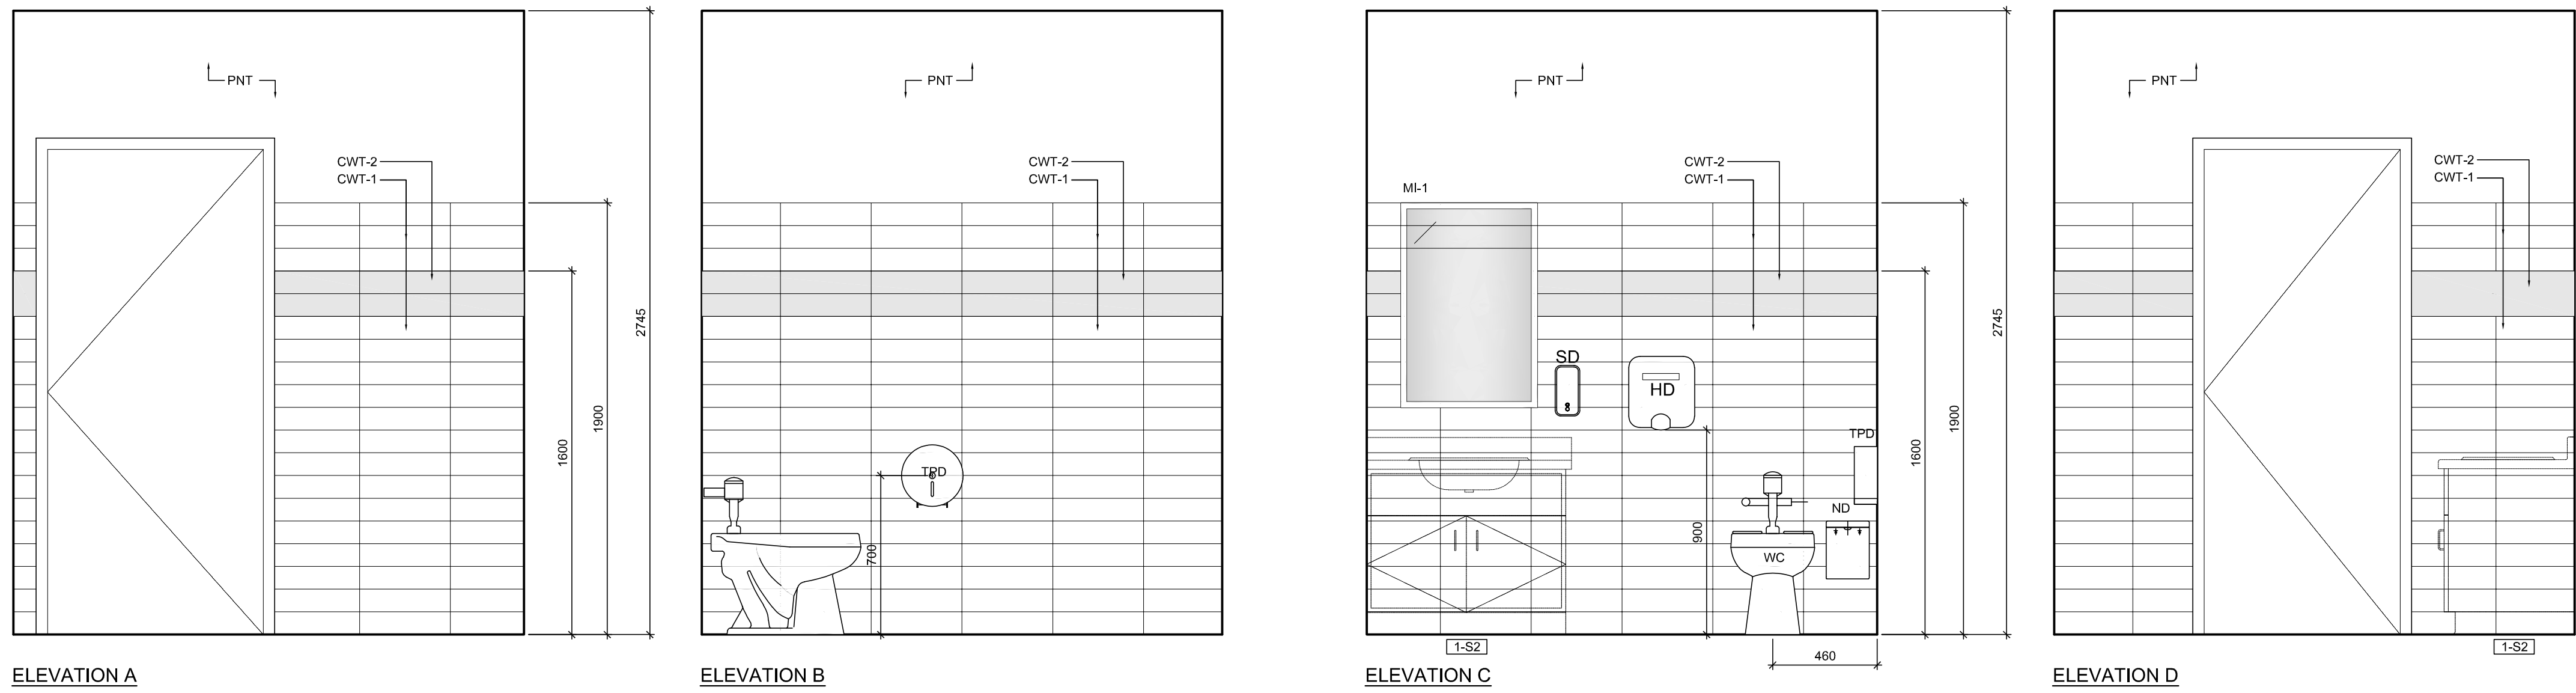


2 STAFF WASHROOM ELEVATIONS
SCALE 1:20

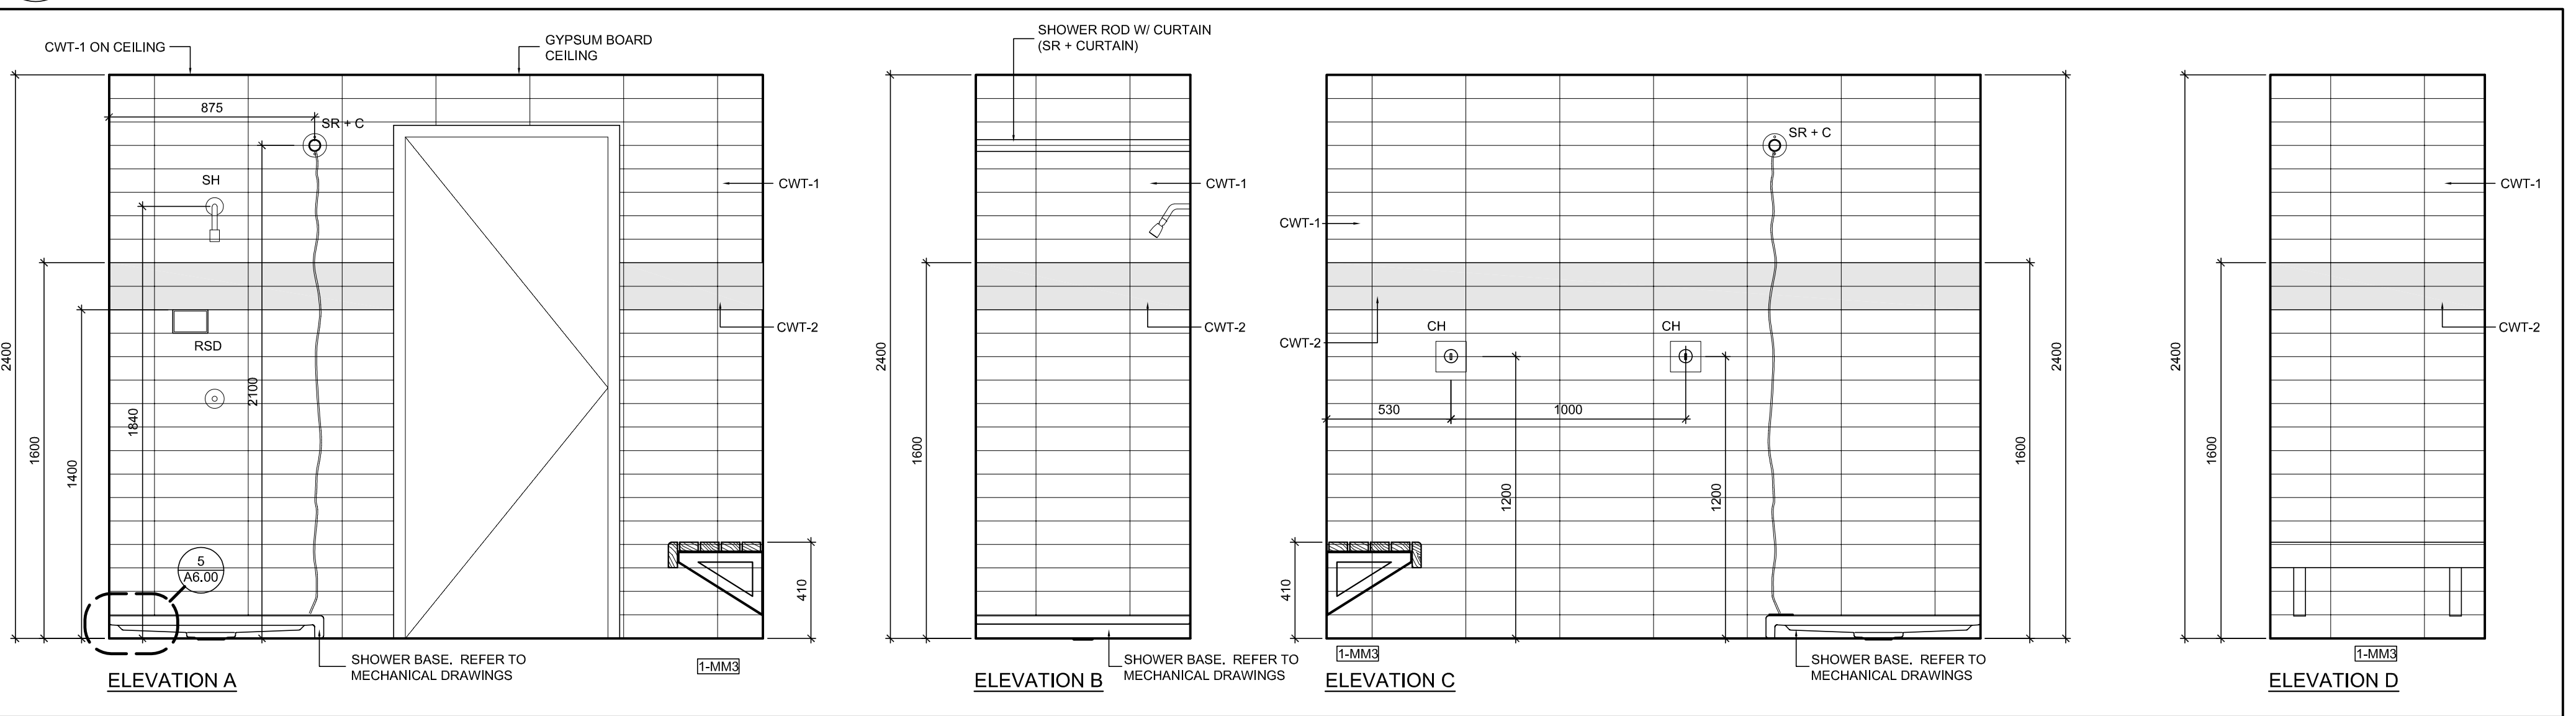


3 SHOWER ELEVATIONS
SCALE 1:20

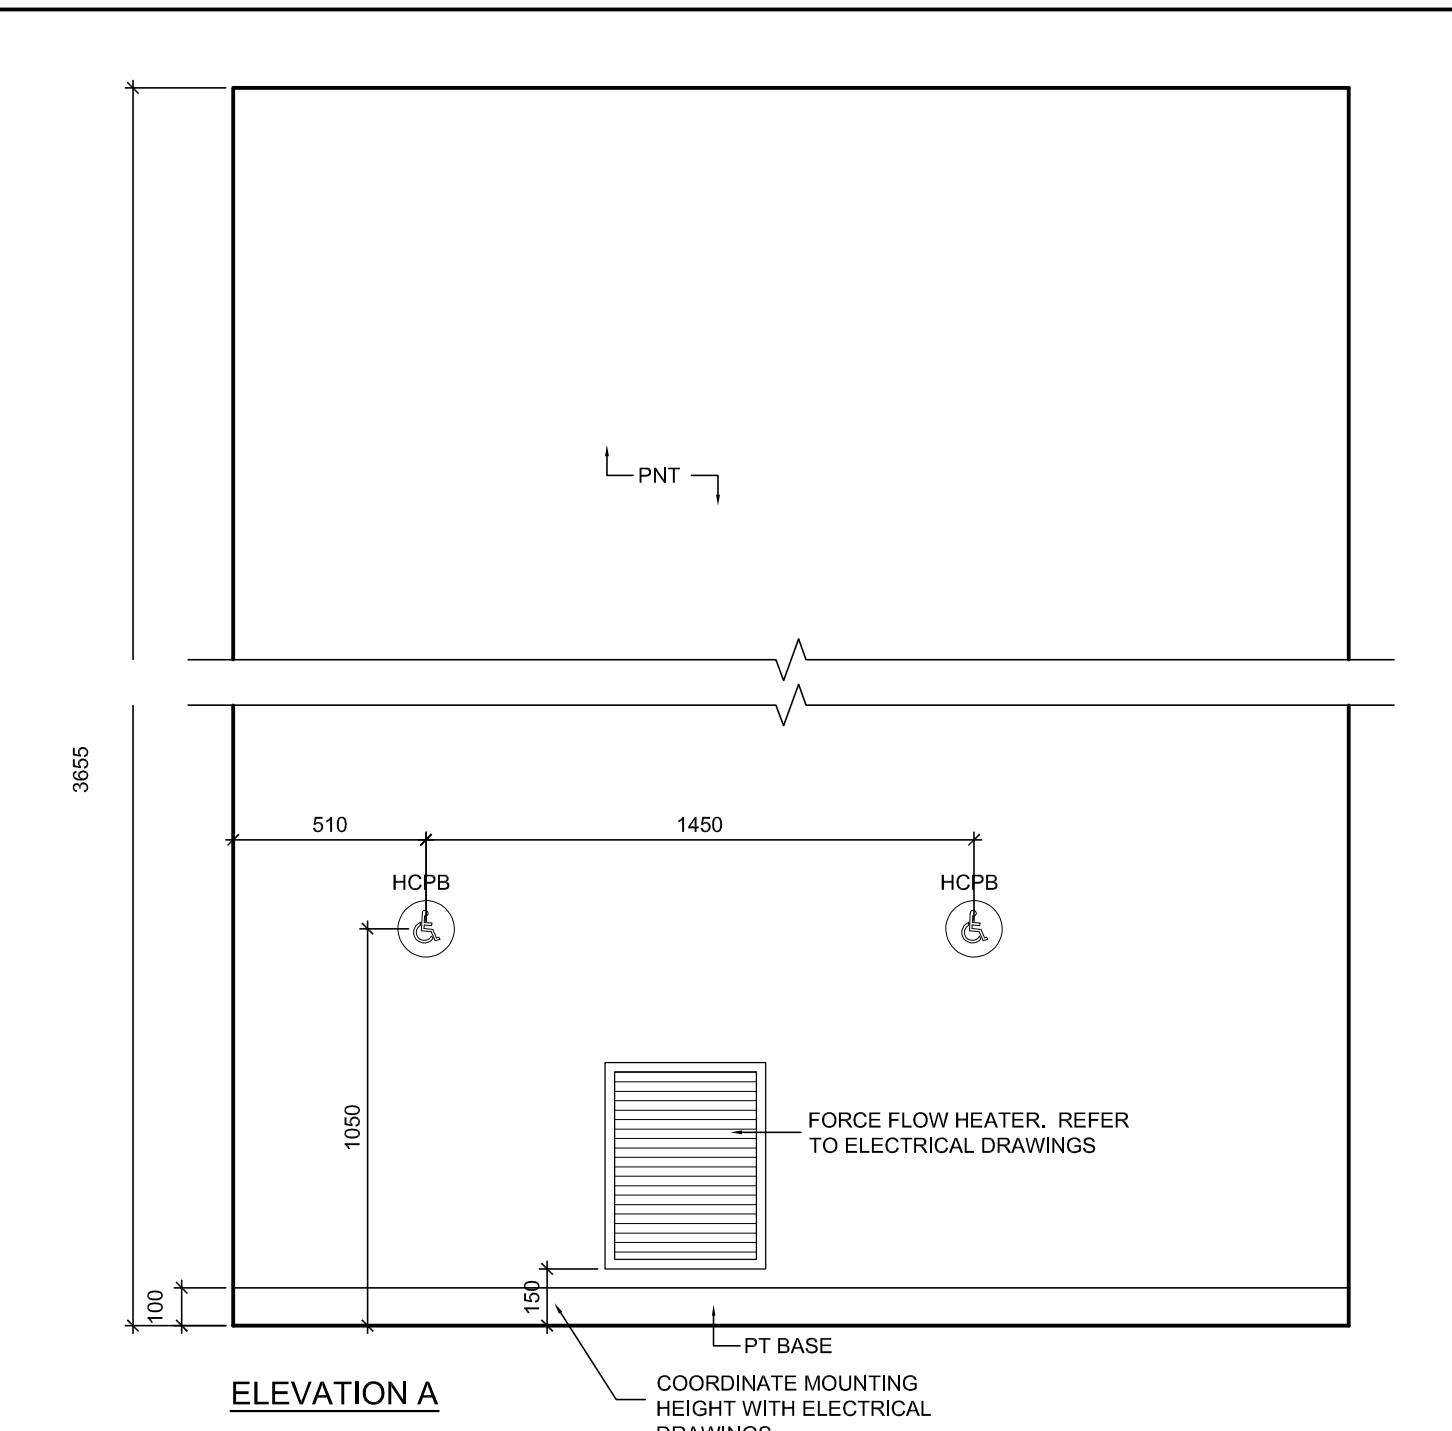

4 VESTIBULE ELEVATION
SCALE 1:20

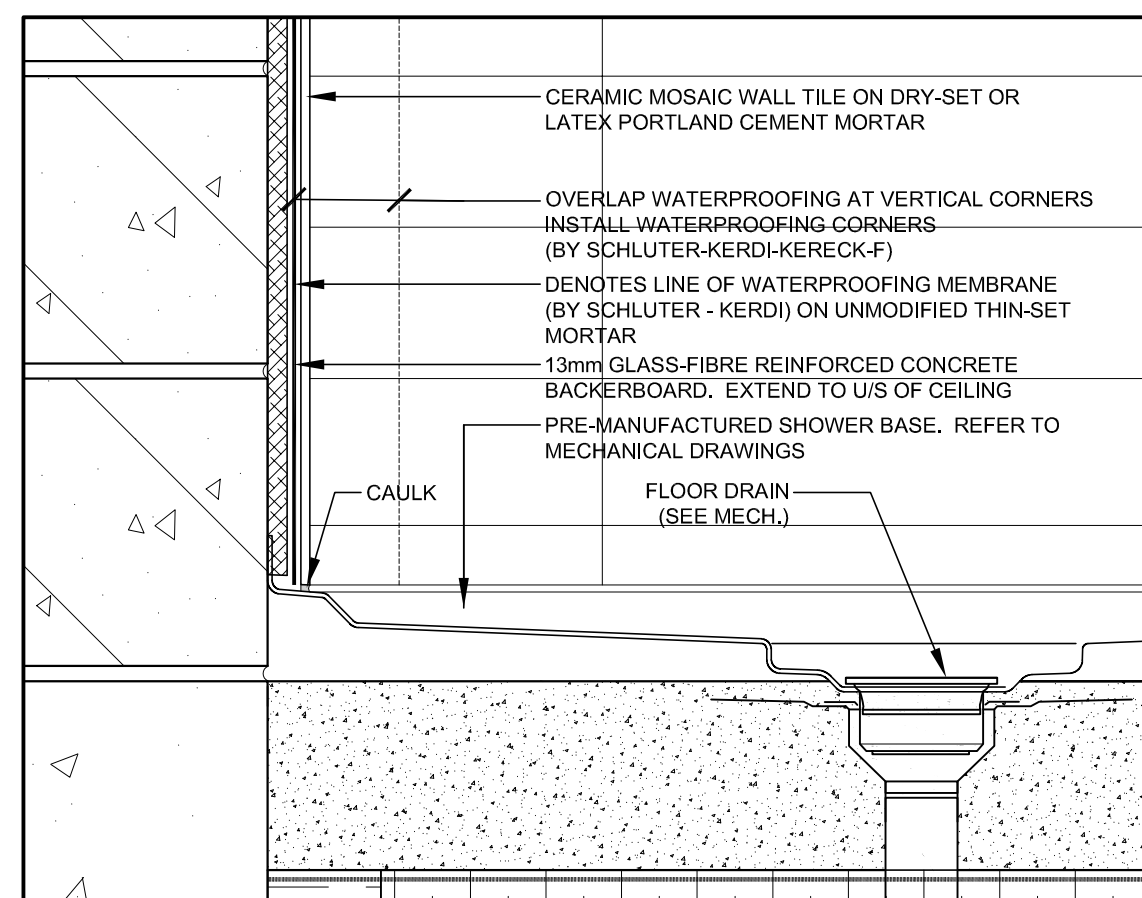

5 DETAIL - SHOWER BASE
SCALE 1:5

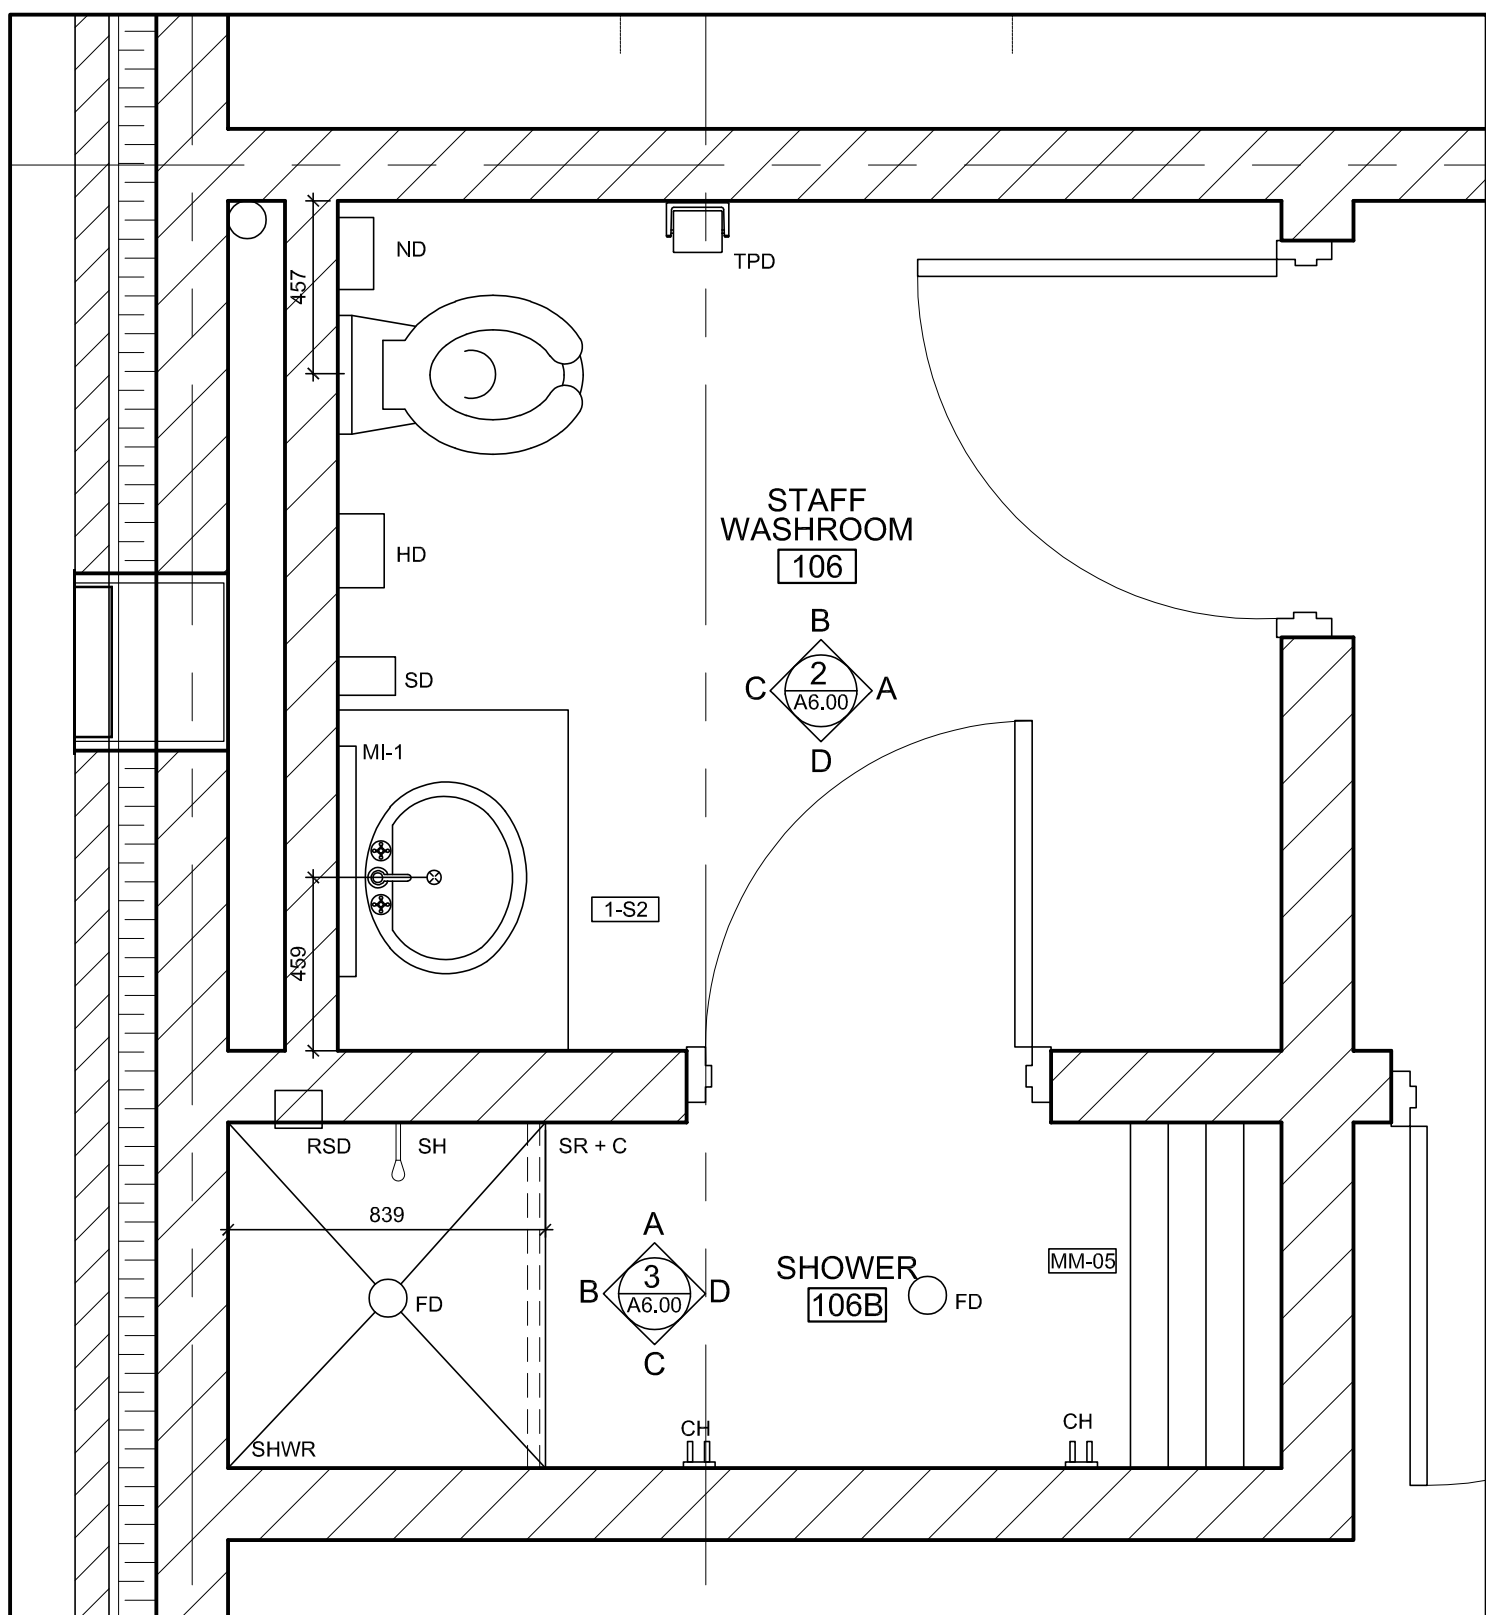

1 ENLARGED PLAN: STAFF WASHROOM AND SHOWER
SCALE 1:20

ABBREVIATIONS LEGEND

AD	ARCHITECTURAL DETAIL
BD	BOARD
C	CURTAIN
CH	CLOTHES HOOK
CWT-x	CERAMIC WALL TILE
ECOS	EMERGENCY CALL SYSTEM
FD	FLOOR DRAIN
GB-x	GRAB BAR
GYP	GYPSUM
HCPB	HANDICAP PUSH BUTTON
HD	HAND DRYER
MAX	MAXIMUM
MIN	MINIMUM
MI-x	MIRROR
NIC	NOT IN CONTRACT
ND	NAPKIN DISPOSAL
PNT	PAINT
PTLB	PUSH TO LOCK BUTTON
RSD	RECESSED SOAP DISH
SD	SOAP DISPENSER
SH	SHOWER HEAD
SHWR	SHOWER
SR	SHOWER ROD
TB	TOWEL BAR
TPD	TOILET PAPER DISPENSER
WC	WATER CLOSET
WSH	WALL SHELF

2	ISSUED FOR TENDER	2023-09-21
1	ISSUED FOR BUILDING PERMIT	2023-05-26

NO	REVISIONS	DATE

HOLY FAMILY CEMETERY
CREMATORIUM
2543 LOWER BASE LINE ROAD
MILTON, ONTARIO


INTERIOR ELEVATIONS

GRGURIC
ARCHITECTS
INCORPORATED





28 KING STREET EAST, UNIT B
STONE CREEK, ONTARIO, L8G 1J8
Tel. 905-664-8735 Fax. 905-664-8737
Web: www.2gai.com

SCALE:	AS NOTED	PROJECT:	2019-08
START DATE:	OCT. 2019	DRAWN:	J.G.
DRAWN:	J.G.	CHECKED:	J.G.
CHECKED:	J.G.	PRINT DATE:	09/21/23

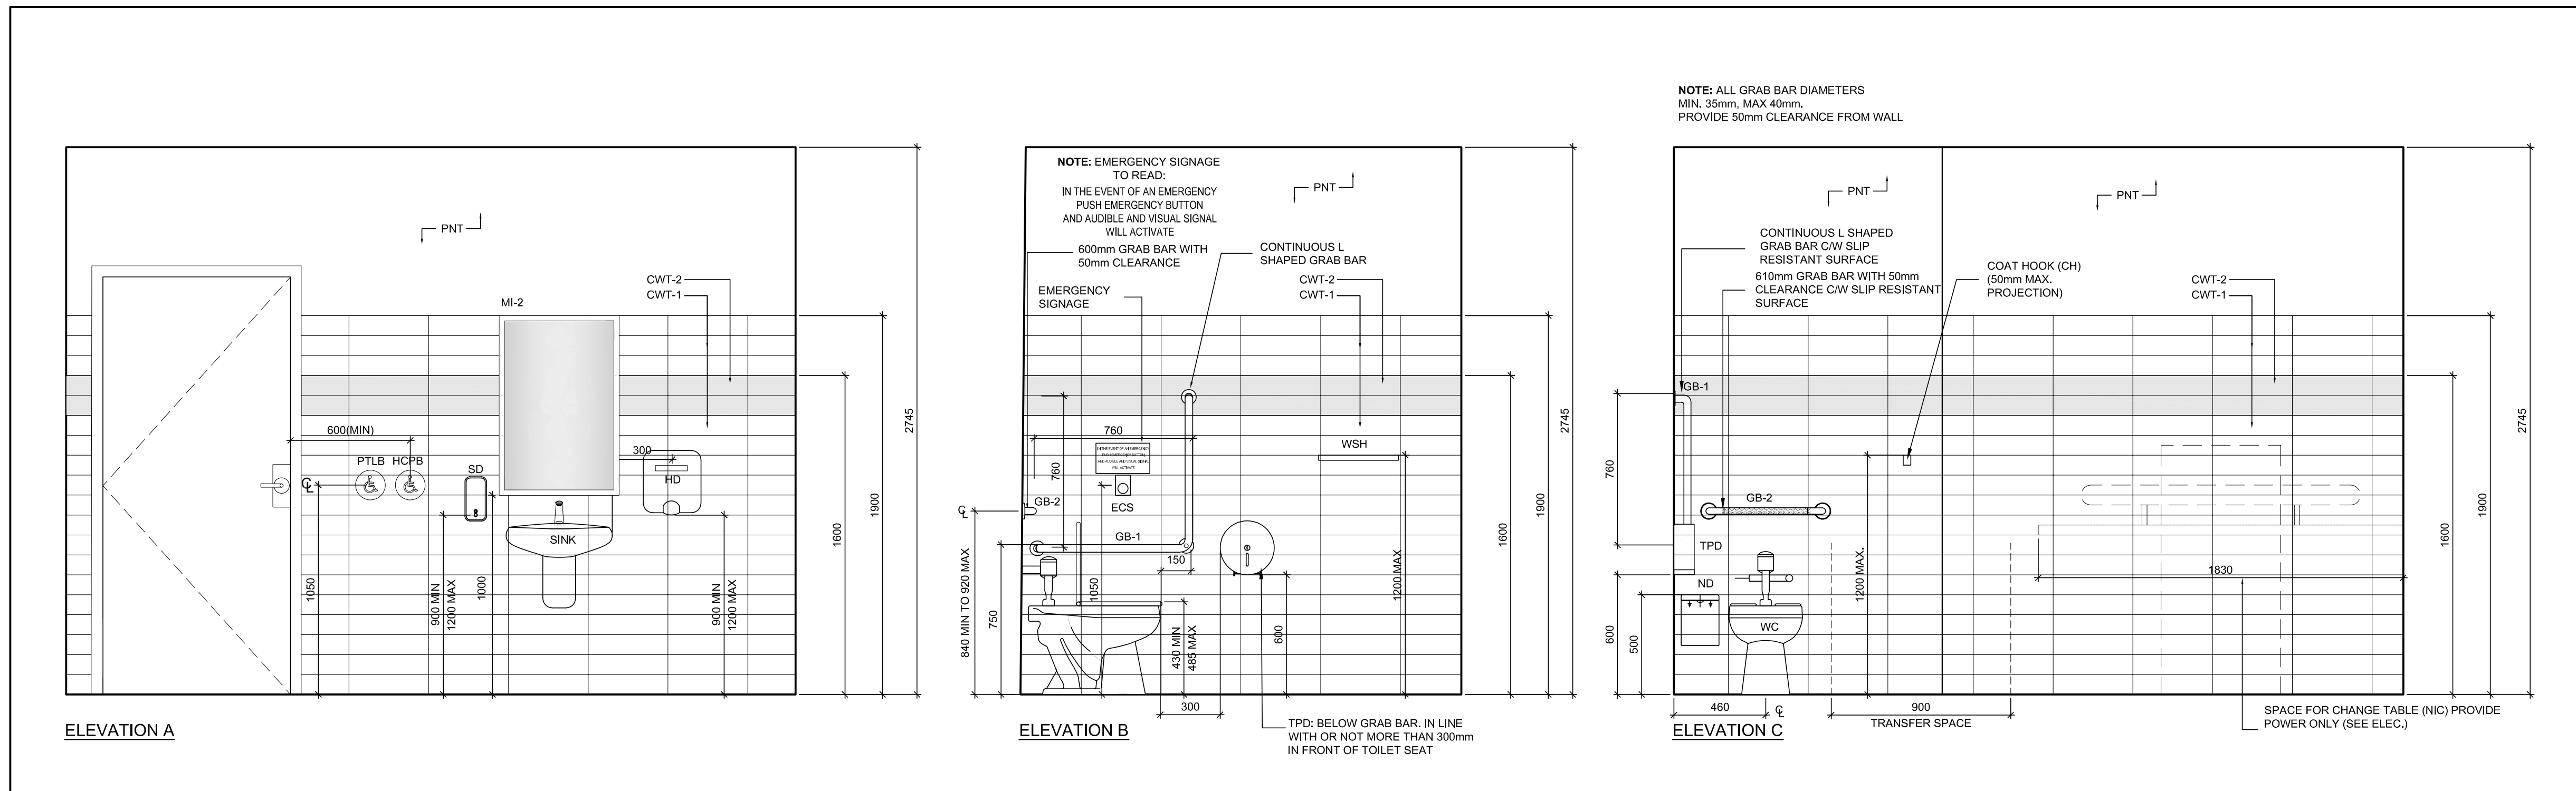

2 UNIVERSAL WASHROOM ELEVATIONS
A6.01 SCALE 1:20

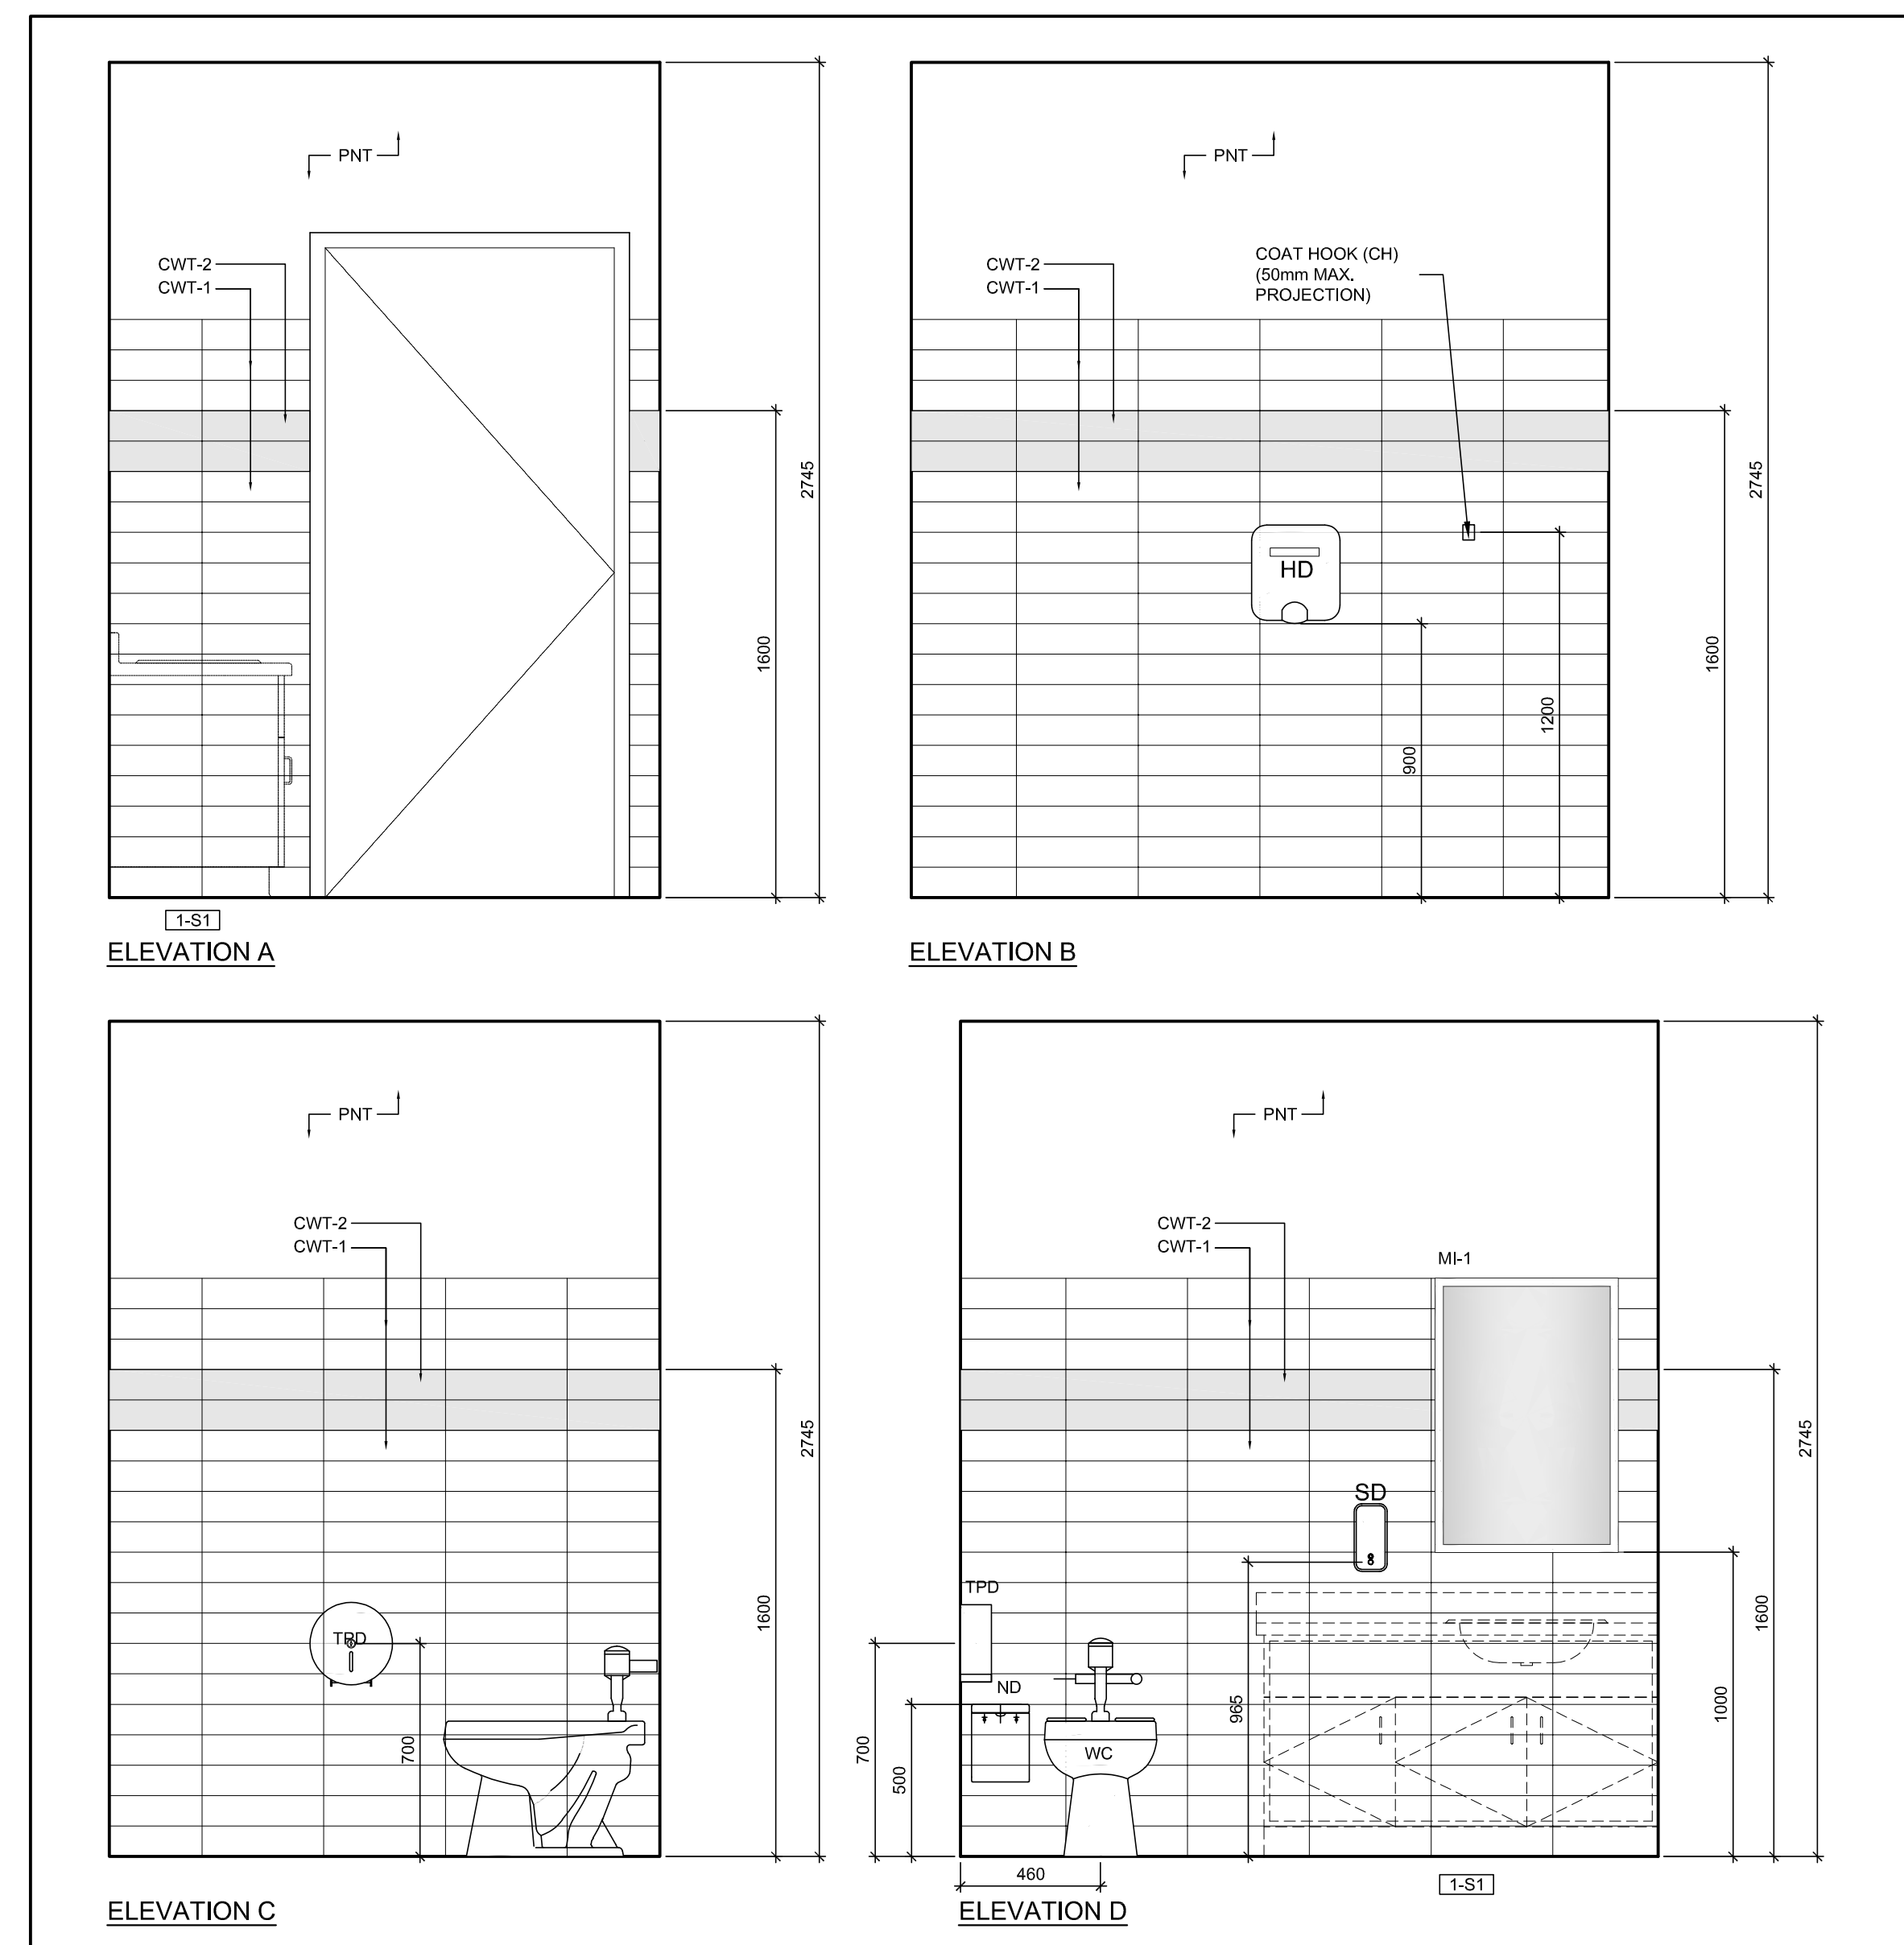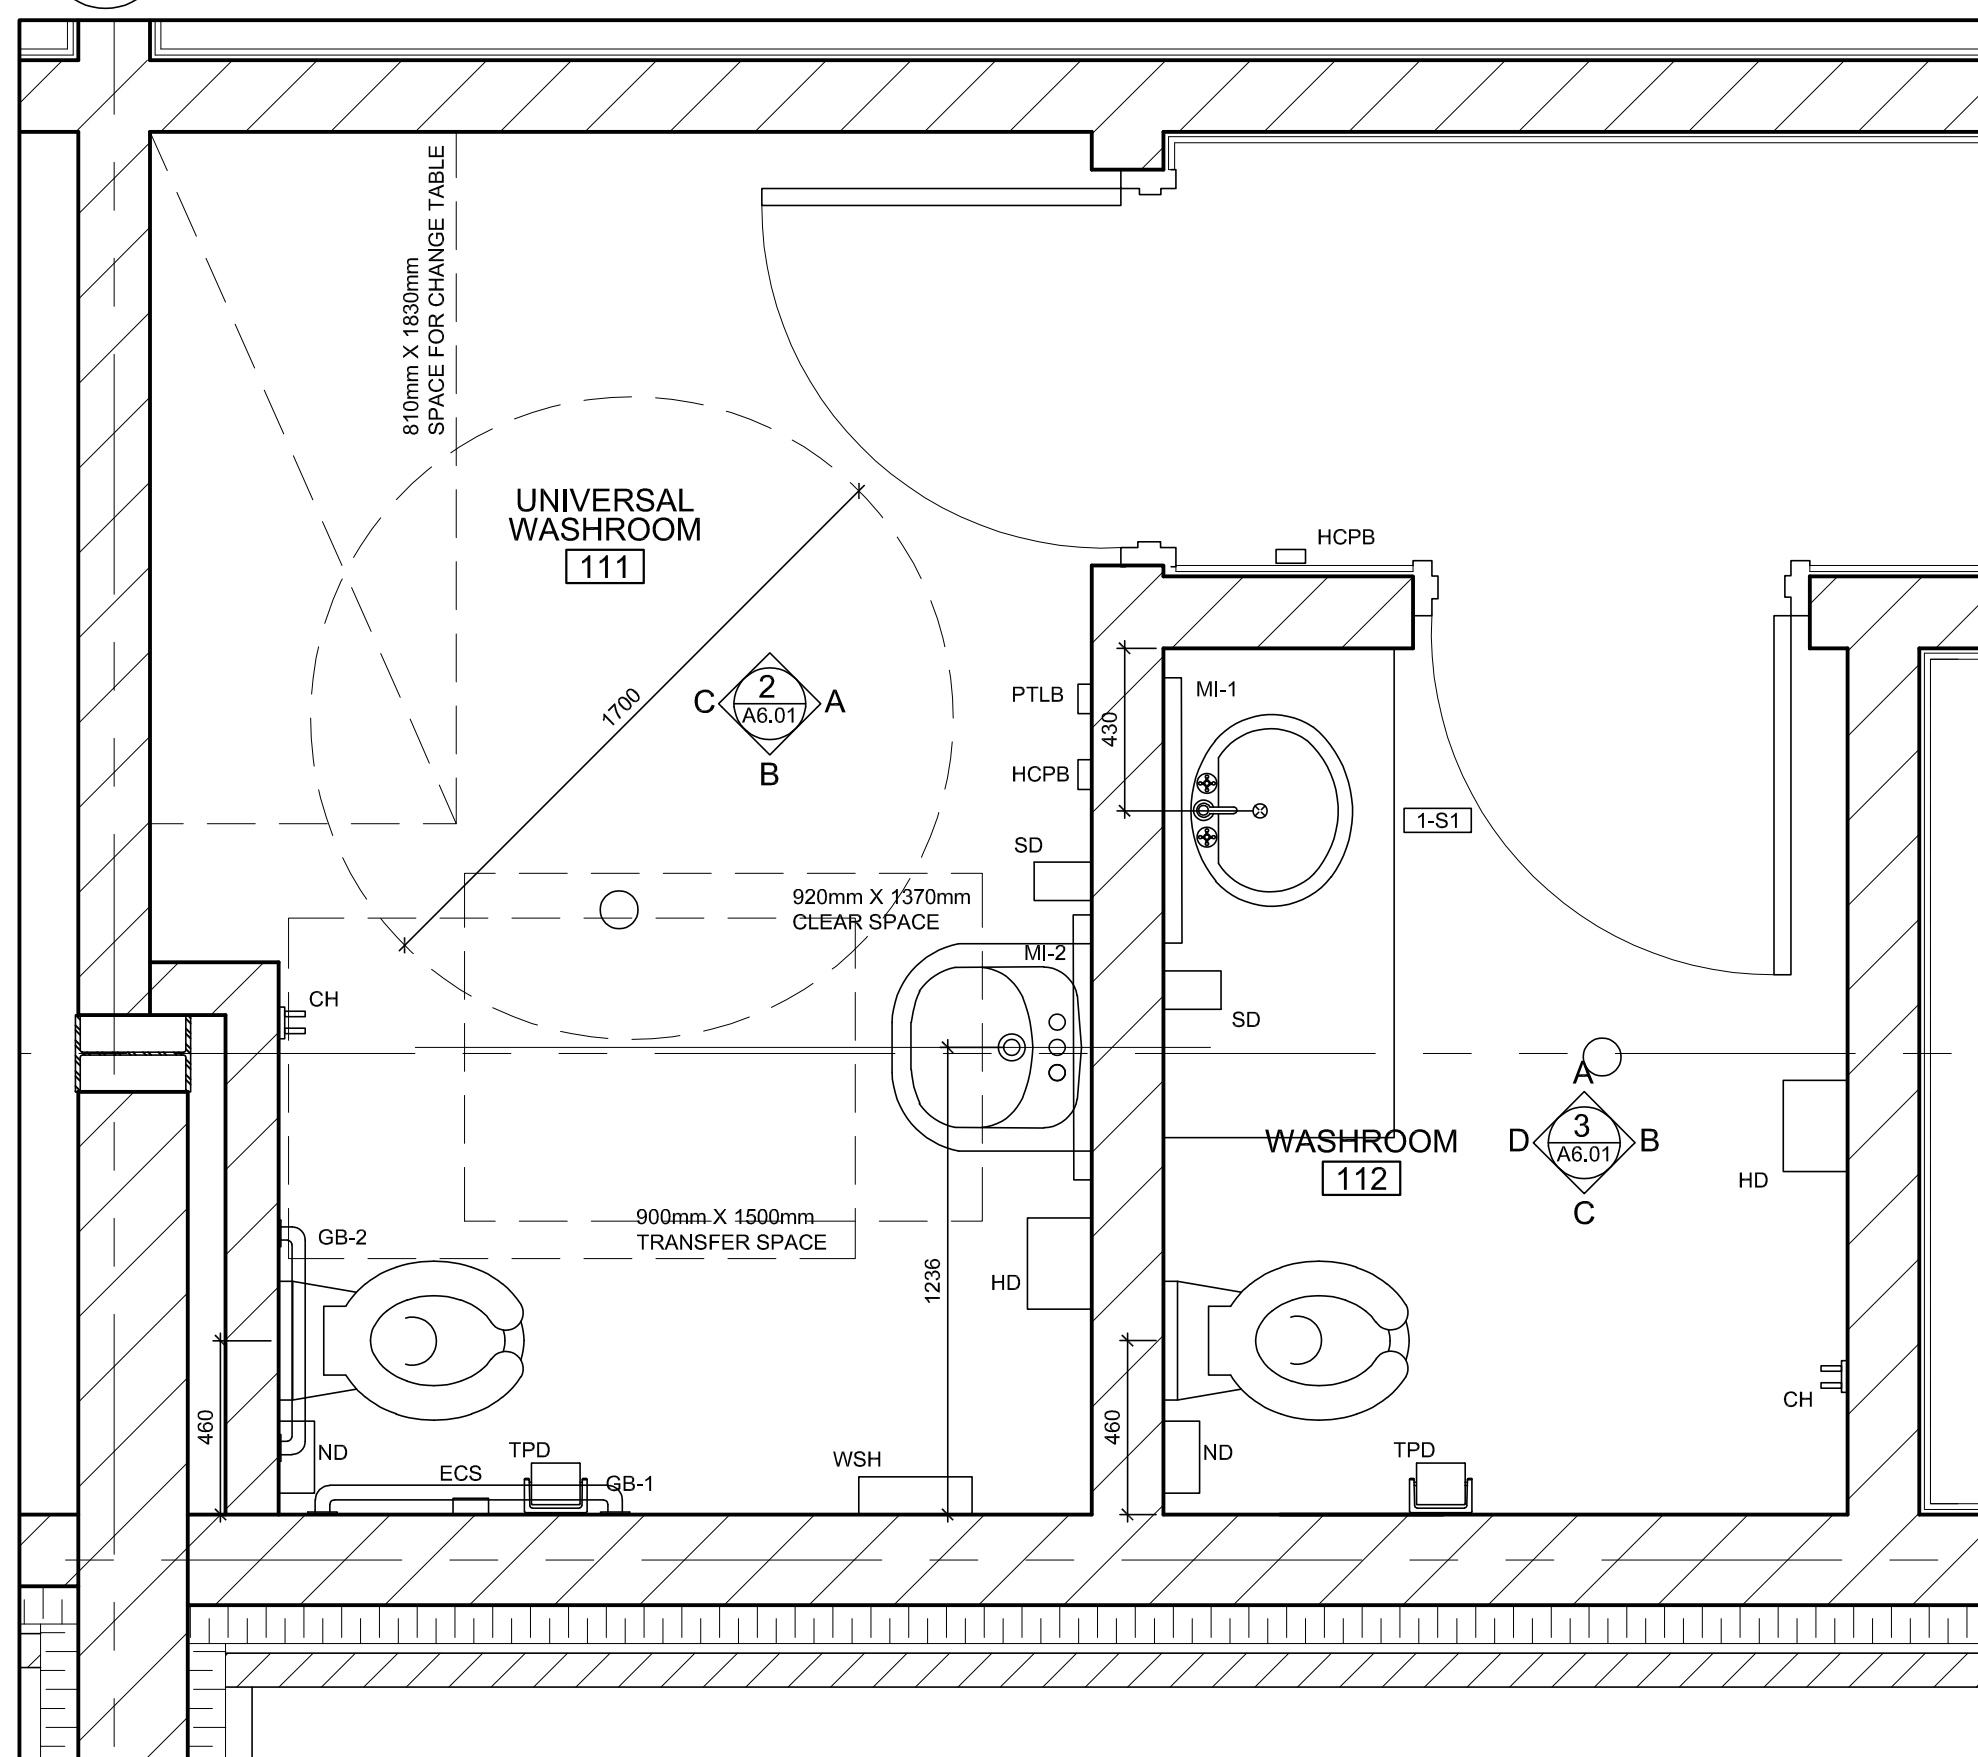

3 WASHROOM 112 ELEVATIONS
A6.01 SCALE 1:20

ABBREVIATIONS LEGEND

CH	CLOTHES HOOK
CWT-x	CERAMIC WALL TILE
ECS	EMERGENCY CALL SYSTEM
FD	FLOOR DRAIN
GB-x	GRAB BAR
HCPB	HANDICAP PUSH BUTTON
HD	HAND DRYER
MAX	MAXIMUM
MIN	MINIMUM
Mi-x	MIRROR
NIC	NOT IN CONTRACT
ND	NAPKIN DISPOSAL
PNT	PAINT
PTLB	PUSH TO LOCK BUTTON
SD	SOAP DISPENSER
TPD	TOILET PAPER DISPENSER
WSH	WALL SHELF

2.	ISSUED FOR TENDER	2023-09-21
1.	ISSUED FOR BUILDING PERMIT	2023-05-27


NO	REVISIONS	DATE

DRAWINGS ARE NOT TO BE SCALED. CONTRACTOR MUST CHECK AND VERIFY ALL DIMENSIONS AND CONDITIONS ON THE PROJECT, AND MUST REPORT ANY DISCREPANCIES TO THE ARCHITECTS BEFORE PROCEEDING WITH THE WORK. THE USE OF THIS DRAWING OR PART THEREOF IS FORBIDDEN WITHOUT THE WRITTEN APPROVAL OF THE ARCHITECTS.

**HOLY FAMILY CEMETERY
CREMATORIUM**
2543 LOWER BASE LINE ROAD
MILTON, ONTARIO

**WASHROOM
ELEVATIONS**

**GRGURIC
ARCHITECTS
INCORPORATED**

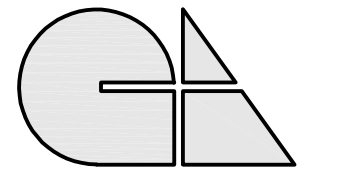

28 KING STREET EAST, UNIT B
STONEY CREEK, ONTARIO, L8G 1J8
Tel. 905-664-8735 Fax. 905-664-8737
Web: www.2gai.com

SCALE:	AS NOTED	PROJECT:	2019-08
START DATE:	OCT. 2019	DRAWN:	D.W.
CHECKED:	J.G.	CHECKED:	J.G.
PRINT DATE:	09/21/23	DRAWING:	A6.01

ROOM FINISH SCHEDULE

RM. NO.	ROOM NAME	FLOOR FINISH		WALLS		CEILING		REMARKS	
		FINISH	BASE	MAT'L	FINISH	MAT'L	FINISH		HEIGHT
101	VESTIBULE	PT	PT	GYP. BOARD	PAINT	GYP. BOARD	PAINT	3655	
102	CHAPEL	CPT	CPT	GYP. BOARD	PAINT	ACT-1 GYP. BOARD	PAINT	4095 3500	
103	OFFICE	CPT	CPT	CONC. BLOCK	PAINT	ACT-2	PAINT	2745	
104	OFFICE	CPT	CPT	CONC. BLOCK	PAINT	ACT-2	PAINT	2745	
105	STAFF ROOM	LVT	RB	CONC. BLOCK	PAINT	ACT-2	PAINT	2745	
106	STAFF WASHROOM	PT	-	CONC. BLOCK	PAINT / CWT	GYP. BOARD	PAINT	2745	
106B	SHOWER	PT	-	CONC. BLOCK	CWT	GYP. BOARD	PAINT	2400	
107	CORRIDOR	LVT	RB	CONC. BLOCK	PAINT	ACT-2	PAINT	2745	
108	CORRIDOR	LVT	RB	GYP. BOARD	PAINT	ACT-2	PAINT	2745	
109	VIEWING ROOM	CPT	CPT	GYP. BOARD	PAINT	GYP. BOARD	PAINT	2745	
110	CIRCULATION AREA	EPOXY	RB	CONC. BLOCK	PAINT	ACT-2	PAINT	3050	
111	UNIVERSAL WASHROOM	PT	-	GYP. BOARD	PAINT / CWT	GYP. BOARD	PAINT	2745	
112	WASHROOM	PT	-	GYP. BOARD	PAINT / CWT	GYP. BOARD	PAINT	2745	
113	WORK AREA	SC	RB	CONC. BLOCK	PAINT	GYP. BOARD	PAINT	3050	
114	PROCESSING ROOM	SC	RB	CONC. BLOCK	PAINT	GYP. BOARD	PAINT	3050	
115	JANITORS CLOSET	SC	-	CONC. BLOCK	PAINT	-	PAINT	-	
116	CORRIDOR	SC	-	CONC. BLOCK	PAINT	ACT-2	PAINT	3050	
117	ELECTRICAL/MECHANICAL ROOM	SC	RB	CONC. BLOCK	PAINT	-	PAINT	2745	
118	COLD ROOM	SC	-	INTERIOR FINISH OF INSULATED METAL PANELS				PAINT	-
119	HOLDING ROOM	SC	-	CONC. BLOCK	PAINT	ACT-3	PAINT	3050	
120	GARAGE	SC	RB	CONC. BLOCK	PAINT	GYP. BOARD	PAINT	4385	
121	RETORT ROOM	SC	RB	CONC. BLOCK	PAINT	-	PAINT	-	
122	COAT ROOM	CPT	CPT	GYP. BOARD	PAINT	GYP. BOARD	PAINT	2745	
123	CORRIDOR	CPT	CPT	GYP. BOARD	PAINT	GYP. BOARD	PAINT	2745	

ROOM FINISH SCHEDULE NOTES

- SCHEDULES ARE TO BE READ IN CONJUNCTION WITH ALL DRAWINGS AND SPECIFICATIONS.
- PAINT ALL EXPOSED MISCELLANEOUS METALS AND SERVICES (E.G. DUCTS, CONDUITS, PIPING, ETC.) WHERE CEILINGS AND WALLS ARE SCHEDULED TO BE PAINTED.
- EXISTING WALLS SHALL BE CHASED AND OPENINGS CREATED AS REQUIRED TO EXECUTE THE WORK.
- MAKE GOOD ALL MATERIALS AND FINISHED WHERE DISTURBED AND ALTERATIONS OCCUR. REFER TO MECHANICAL AND ELECTRICAL DOCUMENTS FOR FULL EXTENT OF WORK REQUIRED. NOTE THAT MAKING GOOD INCLUDES WORK ASSOCIATED WITH THE INSTALLATION OF SERVICES SHOWN ON DRAWINGS.

DOOR / SCREEN SCHEDULE

ROOM NO	ROOM NAME	DOOR NO.	DOOR / SCREEN		FRAME					REMARKS					
			WIDTH	HEIGHT	THK	FIRE	TYPE	MAT'L	FIN.		GLASS	TYPE	MAT'L	FIN.	GLASS
GROUND FLOOR															
101	VESTIBULE	101A	(2) 950	2440	44		3	ALUM	ANOD	DGS	W1	ALUM	ANOD	DGS	HDO, HPB, WS, TH, CH, INS, PH, CL
102	CHAPEL	102A	(2) 950	2440	44		3	ALUM	ANOD	TG	SC2	ALUM	ANOD	TG	HDO, HPB, PH, CH
102	CHAPEL	102B	950	2150	44		1	HM	PAINT	-	A	HM	PAINT	-	WS, TH, INS, CL, PH. NOTE: NO EXTERIOR HARDWARE REQUIRED.
103	OFFICE	103A	950	2150	44		1	HM	PAINT	-	A	HM	PAINT	-	
104	OFFICE	104A	950	2150	44		1	HM	PAINT	-	A	HM	PAINT	-	
105	STAFF ROOM	105A	950	2150	44		1	HM	PAINT	-	A	HM	PAINT	-	
106	STAFF WASHROOM	106A	950	2150	44		1	HM	PAINT	-	A	HM	PAINT	-	
106A	SHOWER	106A	950	2150	44		1	HM	PAINT	-	A	HM	PAINT	-	
107	CORRIDOR	107A	1220	2150	44		1	SCWD	PAINT	-	A	WD	PAINT	-	
108	CORRIDOR	108A	1220	2150	44	90 MIN	1	SCWD	PAINT	-	A	HM	PAINT	-	CL
109	VIEWING ROOM	109A	950	2150	44		2	SCWD	PAINT	-	A	WD	PAINT	-	
109	VIEWING ROOM	109B	950	2150	44	90 MIN	2	SCWD	PAINT	-	A	HM	PAINT	-	CL
110	CIRCULATION AREA	110A	(2) 950	2150	44	90 MIN	1	HM	PAINT	-	B	HM	PAINT	-	CL
110	CIRCULATION AREA	110B	(2) 950	2150	44	90 MIN	1	HM	PAINT	-	B	HM	PAINT	-	CL
111	UNIVERSAL WASHROOM	111A	950	2150	44		1	SCWD	PAINT	-	A	WD	PAINT	-	HDO, HPB, ES
112	WASHROOM	112A	950	2150	44		1	SCWD	PAINT	-	A	WD	PAINT	-	
113	WORK AREA	113A	950	2150	44		1	HM	PAINT	-	A	HM	PAINT	-	
114	PROCESSING ROOM	114A	950	2150	44		1	HM	PAINT	-	A	HM	PAINT	-	
115	JANITORS CLOSET	115A	950	2150	44	45 MIN	1	HM	PAINT	-	A	HM	PAINT	-	CL
116	CORRIDOR	116A	950	2150	44		1	HM	PAINT	-	A	HM	PAINT	-	WS, TH, INS, CL, PH
117	ELECTRICAL/MECHANICAL	117A	950	2150	44	90 MIN	1	HM	PAINT	-	A	HM	PAINT	-	CL
119	HOLDING ROOM	119A	(2) 950	2150	44		1	HM	PAINT	-	B	HM	PAINT	-	
119	HOLDING ROOM	119A	950	2150	44		1	HM	PAINT	-	A	HM	PAINT	-	WS, TH, INS, CL, PH
120	GARAGE	120A	(2) 950	2150	44	60 MIN	1	HM	PAINT	-	B	HM	PAINT	-	CL, WS, DS, TH
120	GARAGE	120B	3760	2800	-		4	-	-	-	-	-	-	-	OVERHEAD DOOR. REFER TO SPEC., ADO
120	GARAGE	120C	3760	2800	-		4	-	-	-	-	-	-	-	OVERHEAD DOOR. REFER TO SPEC., ADO
SCREENS															
101	VESTIBULE	SC3	-	-	-	-	-	-	-	-	ST2	HM	PAINT	TG	
109	VIEWING ROOM	SC1	-	-	-	90 MIN	-	-	-	-	ST1	HM	PAINT	FG	
109	VIEWING ROOM	SC2	-	-	-	90 MIN	-	-	-	-	ST1	HM	PAINT	FG	


DOOR/SCREEN SCHEDULE NOTES

- GENERAL CONTRACTOR TO FIELD VERIFY ALL DOOR & FRAME ANGLES OR SUPPORTS FOR DOOR / FRAMES (BY DOOR / FRAME INSTALLER)
- GENERAL CONTRACTOR TO CO-ORDINATE LOCATION & INSTALLATION OF PUSH BUTTON / AUTOMATIC DOOR OPERATIONS AND ALL OTHER RELATED TRADES. TO BE SUPPLIED BY GENERAL CONTRACTOR & INSTALLED BY ELECTRICAL
- REFER TO DOOR SCHEDULE FOR FIRE RESISTANCE RATINGS FOR DOOR, FRAMES & GLAZED FRAMES / SCREENS.
- ALL HM. DOORS & FRAMES TO BE PAINTED.
- REFER TO PLANS / DETAILS & WALL SECTIONS FOR LOCATIONS OF REQUIRED STEEL LINTELS / ANGLES (BY GENERAL CONTRACTOR) AND ANY FORMED ALUMINUM CLOSURE ANGLES OR SUPPORTS FOR DOOR / FRAMES (BY DOOR / FRAME INSTALLER)
- REFER TO DOOR HARDWARE SCHEDULE FOR ALL HOLD OPEN DEVICES, STRIKES, SECURITY, DOOR OPENERS, CLOSERS, PANIC HARDWARE, OVERHEAD STOPS, PUSH & KICK PLATES, ETC. & ANY OTHER DOOR HARDWARE REQUIREMENTS.


LEGEND

- ACT-X ACOUSTIC CEILING TILE
- ADO AUTOMATIC DOOR OPERATOR
- AFV ABOVE FINISHED FLOOR
- ANOD ANODIZED
- CH CONTINUOUS HINGE
- CL CLOSER
- CLG CEILING
- CONC CONCRETE
- CWT CERAMIC WALL TILE
- DGS DOUBLE GLAZED SEALED INSULATING GLASS UNITS
- DS DOOR SWEEP
- ES ELECTRIC STRIKE
- EX EXISTING
- EXP EXPOSED
- FG FIRE RATED GLASS
- HDO HANDICAP DOOR OPERATOR
- HPB HANDICAPPED PUSH BUTTON
- HM HOLLOW METAL
- INS THERMALLY INSULATED DOOR / FRAME
- LVT LUXURY VINYL TILE
- MTL METAL
- PH PANIC HARDWARE
- PT PORCELAIN TILE
- RB RUBBER BASE
- RM REMOVEABLE MULLION
- SCWD SOLID CORE WOOD DOOR
- SG-HK SPANDREL GLASS
- STRUCT STRUCTURE
- SSJ STRUCTURAL SILICONE JOINT
- TG TEMPERED GLASS
- TH THRESHOLD
- THK THICKNESS
- UNO UNLESS NOTED OTHERWISE
- VCT VINYL COMPOSITE TILE
- VAR VARIES
- WD WOOD
- WS WEATHER STRIPPING
- WTH WITH

DOOR/FRAME/SCREEN TYPES

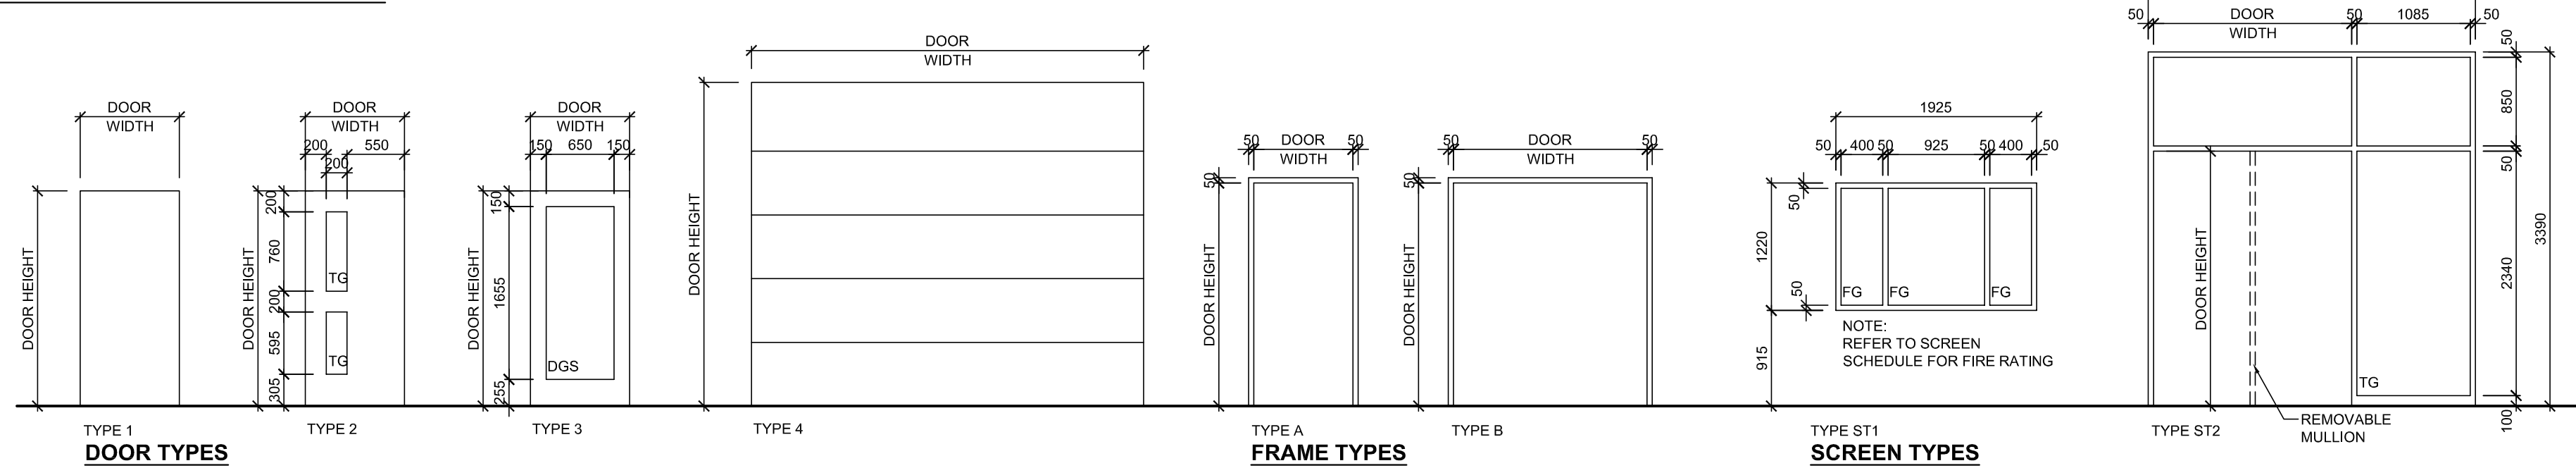

WINDOW FRAME TYPES

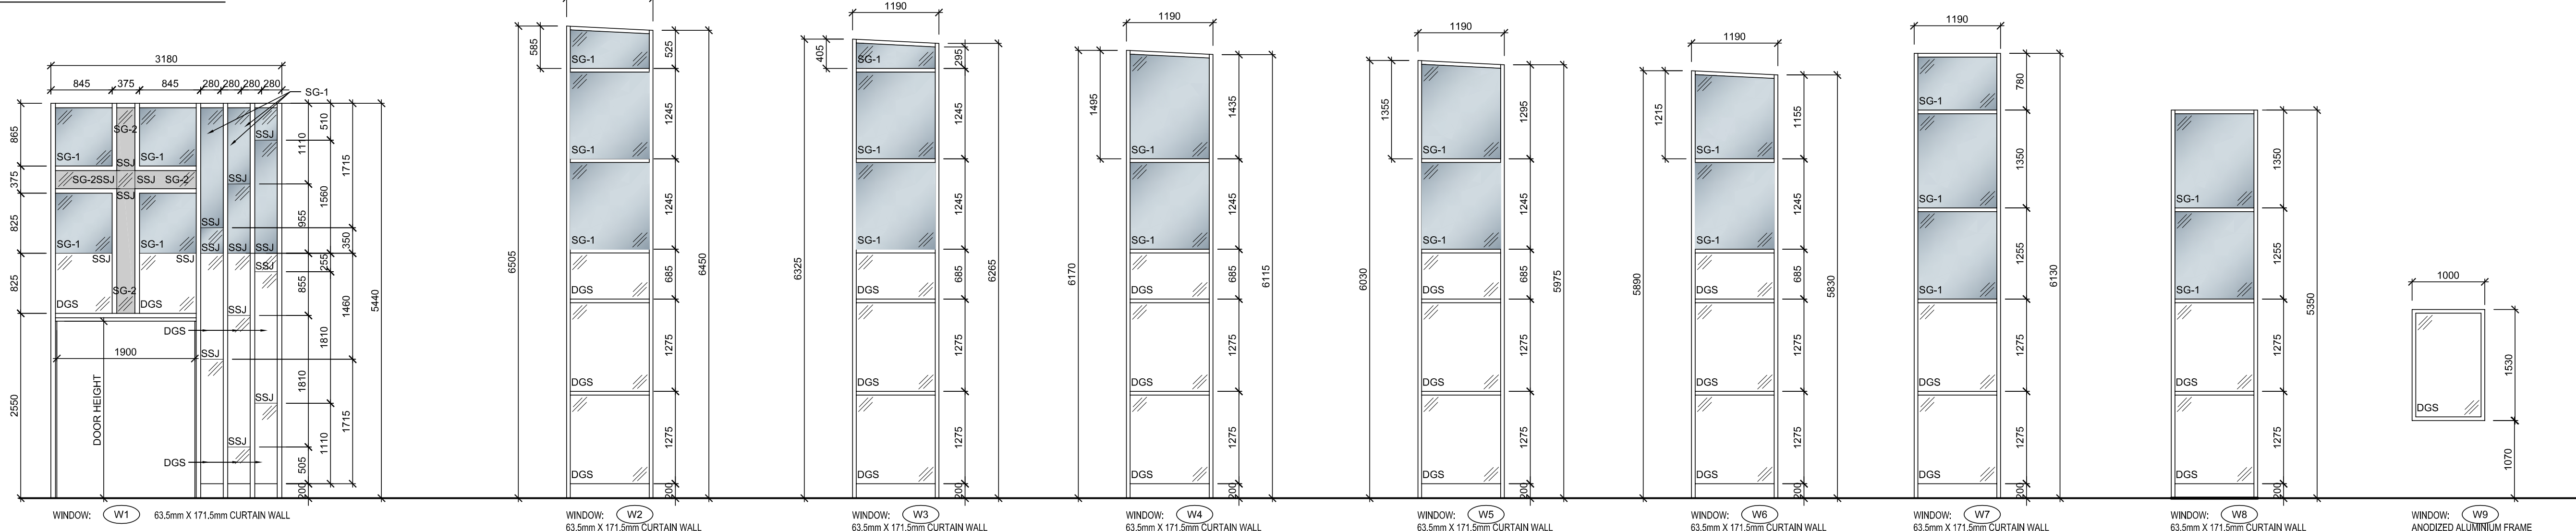

WINDOW TYPES


NO	REVISIONS	DATE
3	ISSUED FOR TENDER	2023-09-21
2	ISSUED PER CITY COMMENTS	2023-07-24
1	ISSUED FOR BUILDING PERMIT	2023-05-26

DRAWINGS ARE NOT TO BE SCALED. CONTRACTOR MUST CHECK AND VERIFY ALL DIMENSIONS AND CONDITIONS ON THE PROJECT, AND MUST REPORT ANY DISCREPANCIES TO THE ARCHITECTS BEFORE PROCEEDING WITH THE WORK. THE USE OF THIS DRAWING OR PART THEREOF IS FORBIDDEN WITHOUT THE WRITTEN APPROVAL OF THE ARCHITECTS.

HOLY FAMILY CEMETERY CREMATORIUM
2543 LOWER BASE LINE ROAD
MILTON, ONTARIO

ROOM FINISH AND DOOR SCHEDULES

GRGURIC ARCHITECTS INCORPORATED

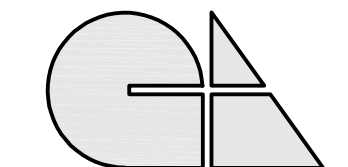

28 KING STREET EAST, UNIT B
STONE CREEK, ONTARIO, L8G 1J8
Tel. 905-664-8735 Fax. 905-664-8737
Web: www.2gal.com

SCALE: AS NOTED	PROJECT: 2019-08
START DATE: OCT. 2019	
DRAWN: D.W.	DRAWING: A8.00
CHECKED: J.G.	
PRINT DATE 09/22/23	