

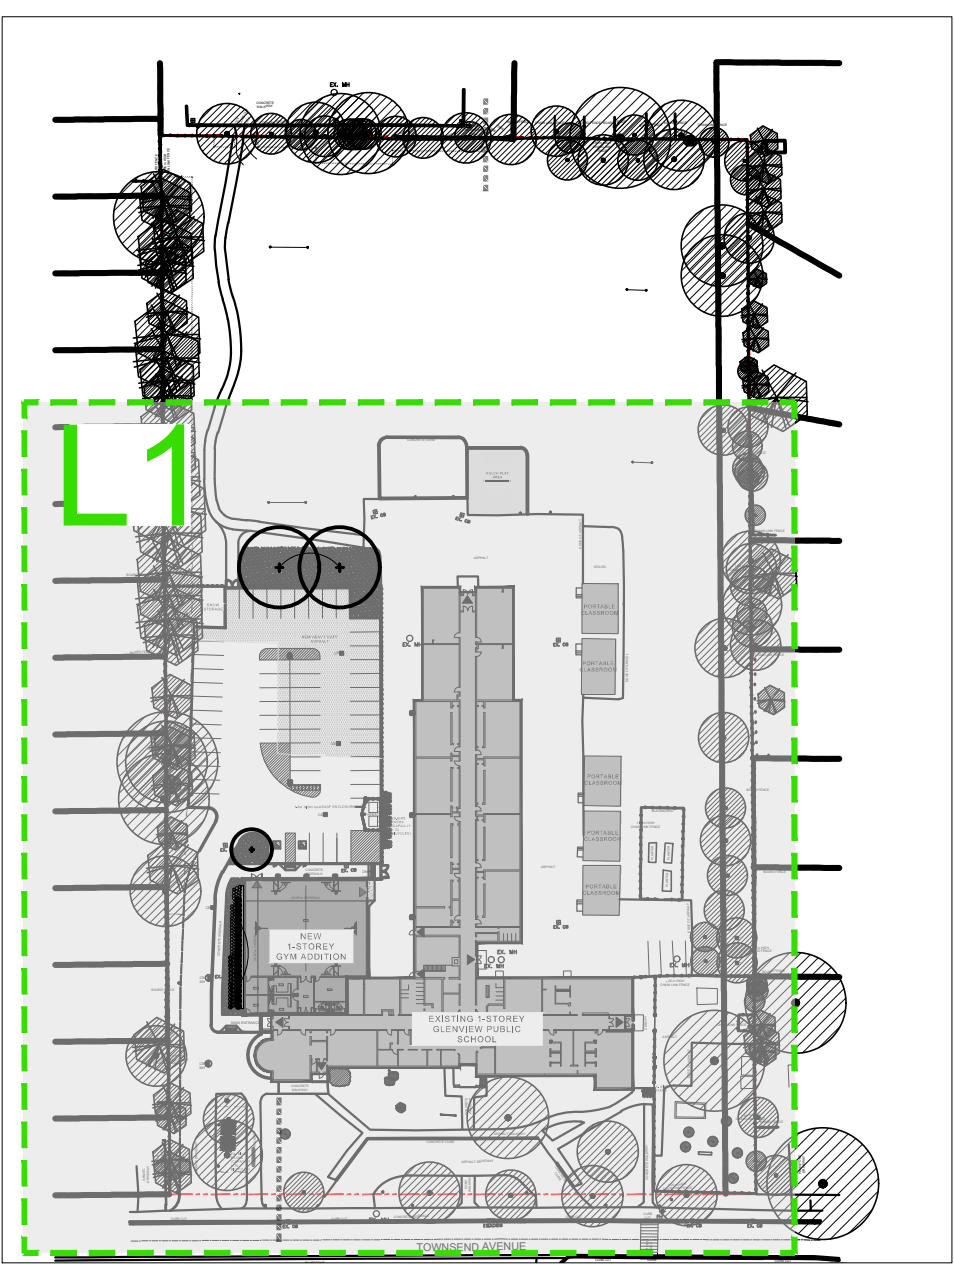


MATCH LINE - REFER TO L2

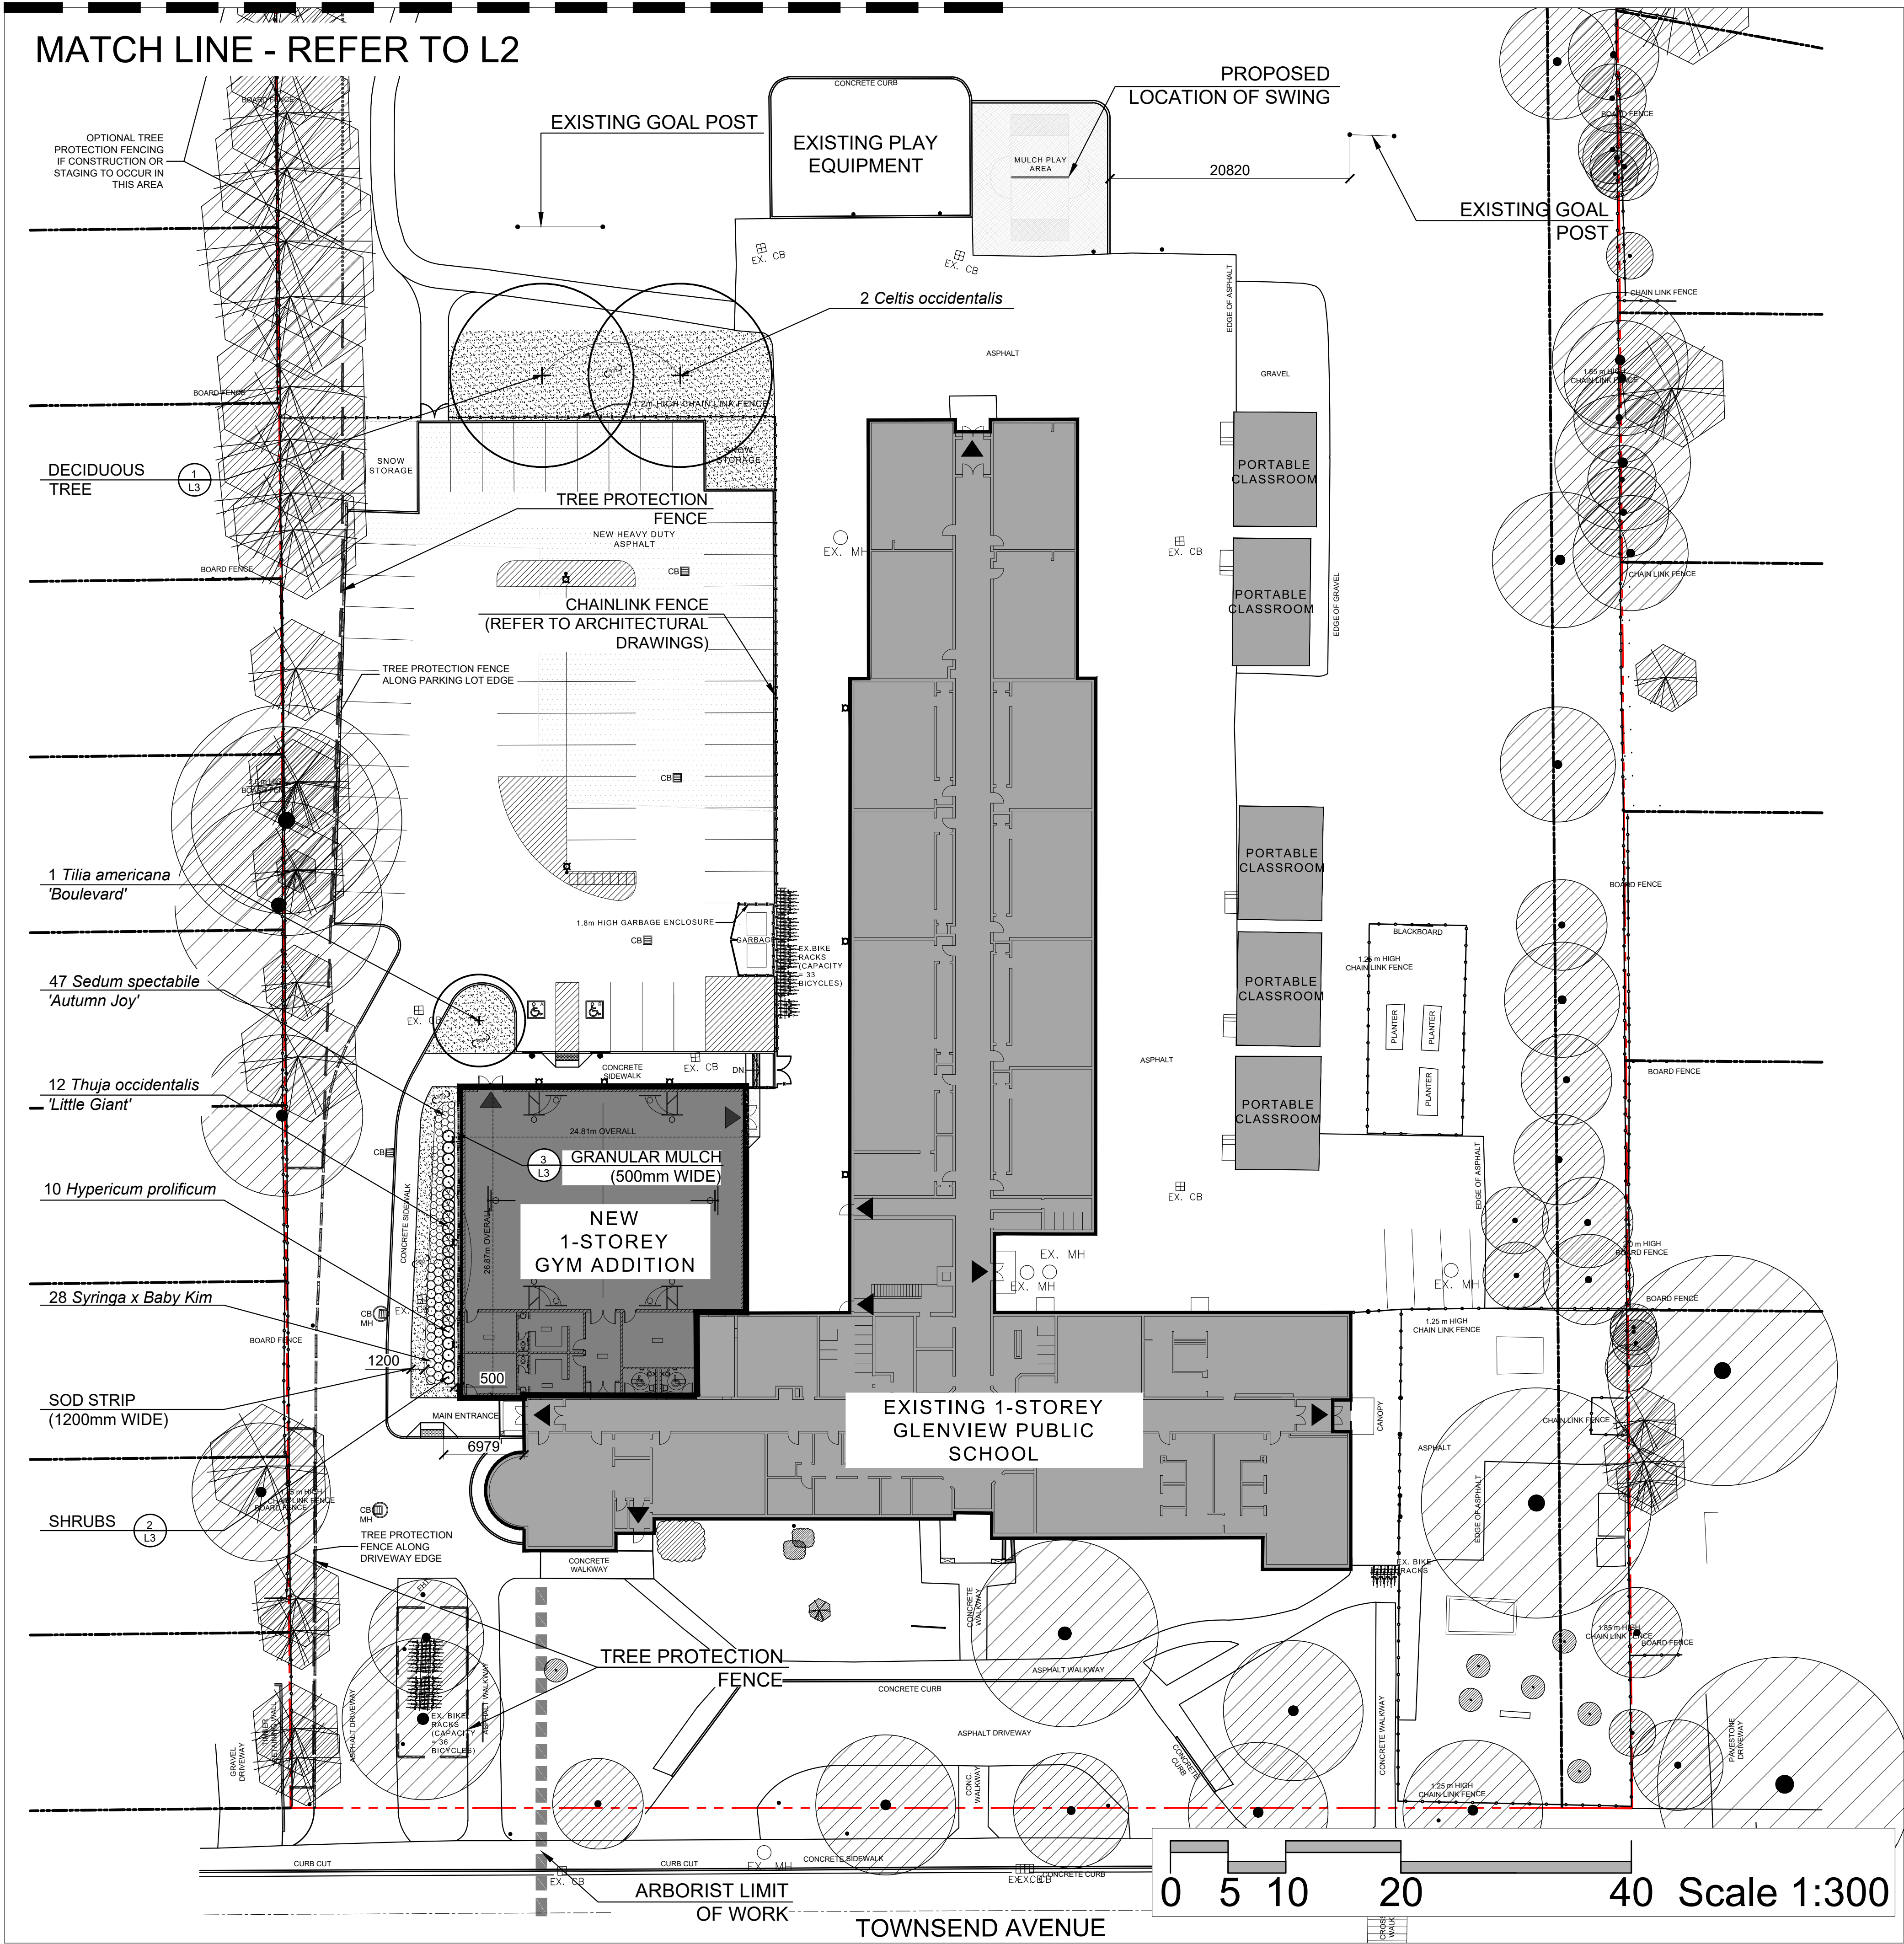

KEY PLAN

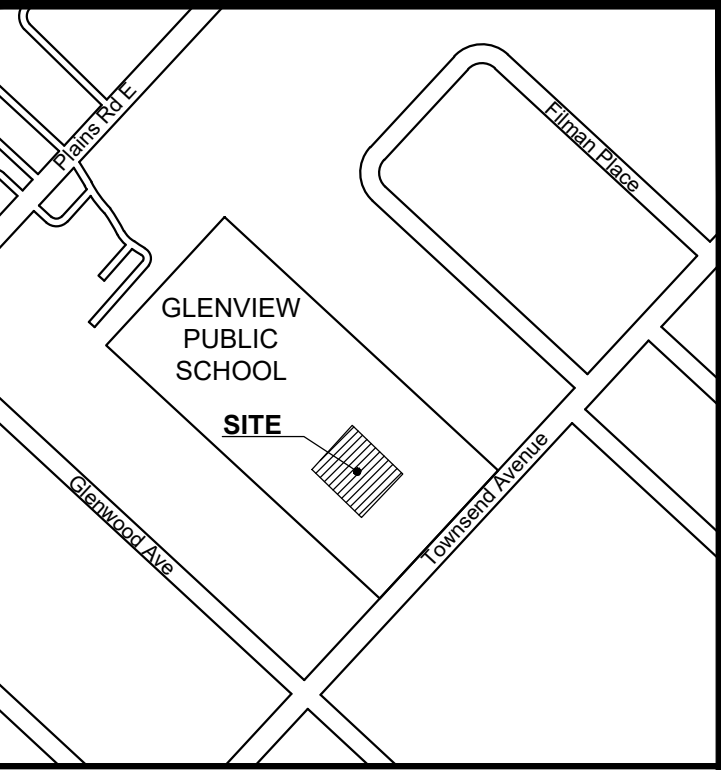

KEY-PLAN

LEGEND


- EXISTING PROPERTY LINE
- EXISTING DECIDUOUS TREE TO BE RETAINED
- EXISTING CONIFEROUS TREE TO BE RETAINED
- PROPOSED DECIDUOUS TREE
- PROPOSED CONIFEROUS TREE
- PROPOSED DECIDUOUS SHRUB
- PROPOSED CONIFEROUS SHRUB
- PROPOSED SOD
- PROPOSED GRANULAR MULCH
- TREE PROTECTION FENCE
- OPTIONAL TREE PROTECTION FENCE

SOURCE OF BASE INFORMATION:

Site plan & Servicing plan provided by Snyder Architects Inc., Job. no. 2314, drawing sheet A101 dated February 27, 2024.

No.	DATE	DESCRIPTION	BY
3	02/28/2024	ISSUED FOR SPA	RG
2	02/12/2024	ISSUED FOR SPA	RG
1	02/07/2024	ISSUED FOR REVIEW	AS

REVISIONS

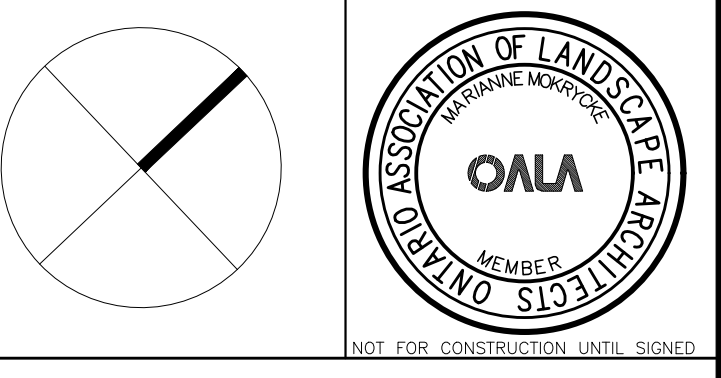

OMC LANDSCAPE ARCHITECTURE
Innovative. outside thinking.
270 Sherman Avenue North, Suite 315-MILL, Hamilton, ON L8L 6N4
Telephone: 905.681.7604 Fax: 905.681.2944 www.omcla.ca
LANDSCAPE ARCHITECTURE ENVIRONMENTAL PLANNING RESOURCE ANALYSIS




GLENVIEW PUBLIC SCHOOL (GYM ADDITION)
134 Townsend Ave,
BURLINGTON, ONTARIO

PLANTING PLAN


ISSUED FOR SPA

SCALE : 1:300	CHECKED : MM
DATE : Feb. 28, 2024	DRAWING : L1
DRAWN : AS	PROJECT : 1631

Issued for SPA - February 23, 2024

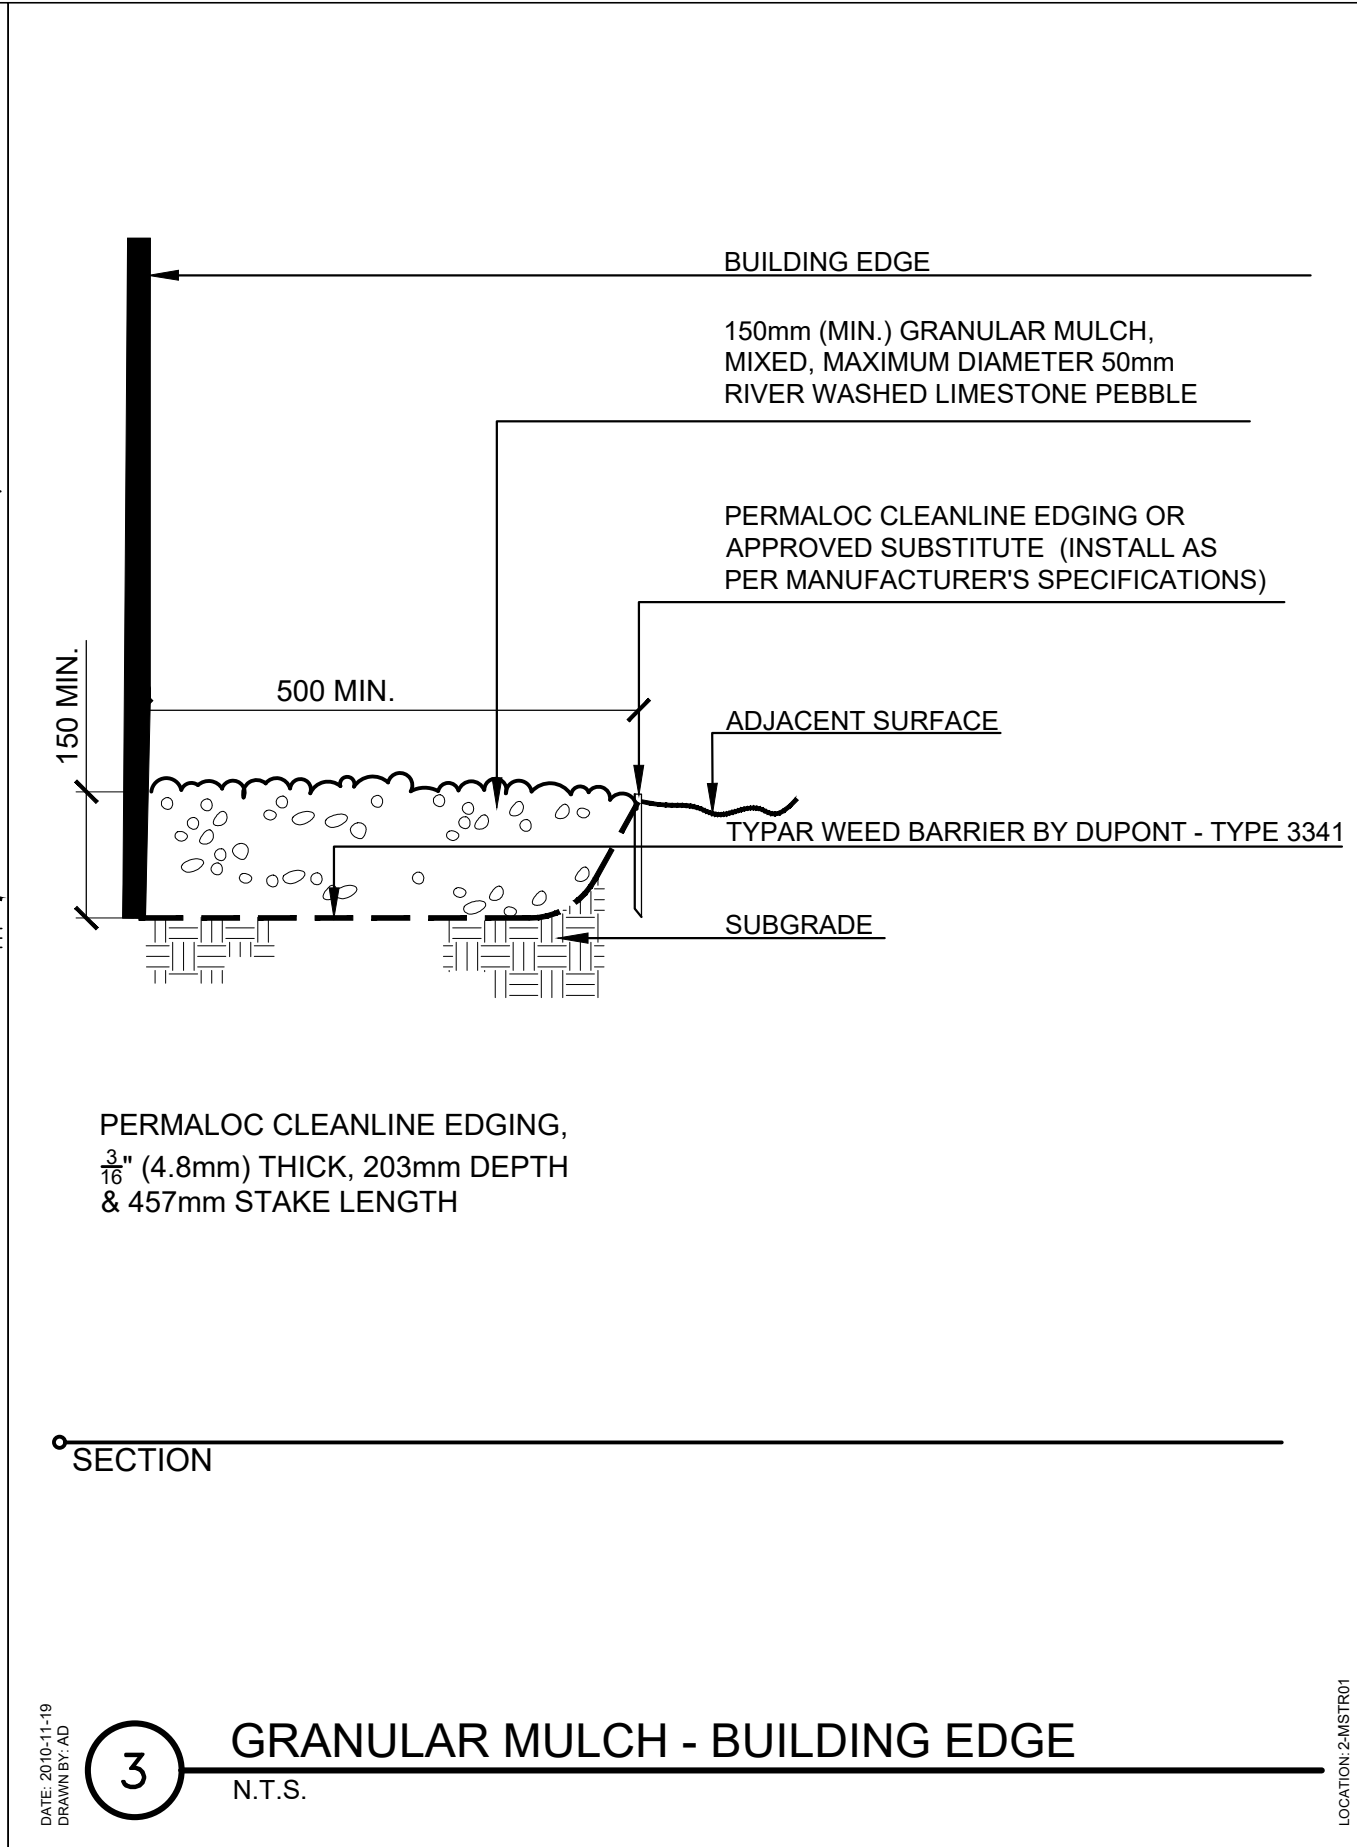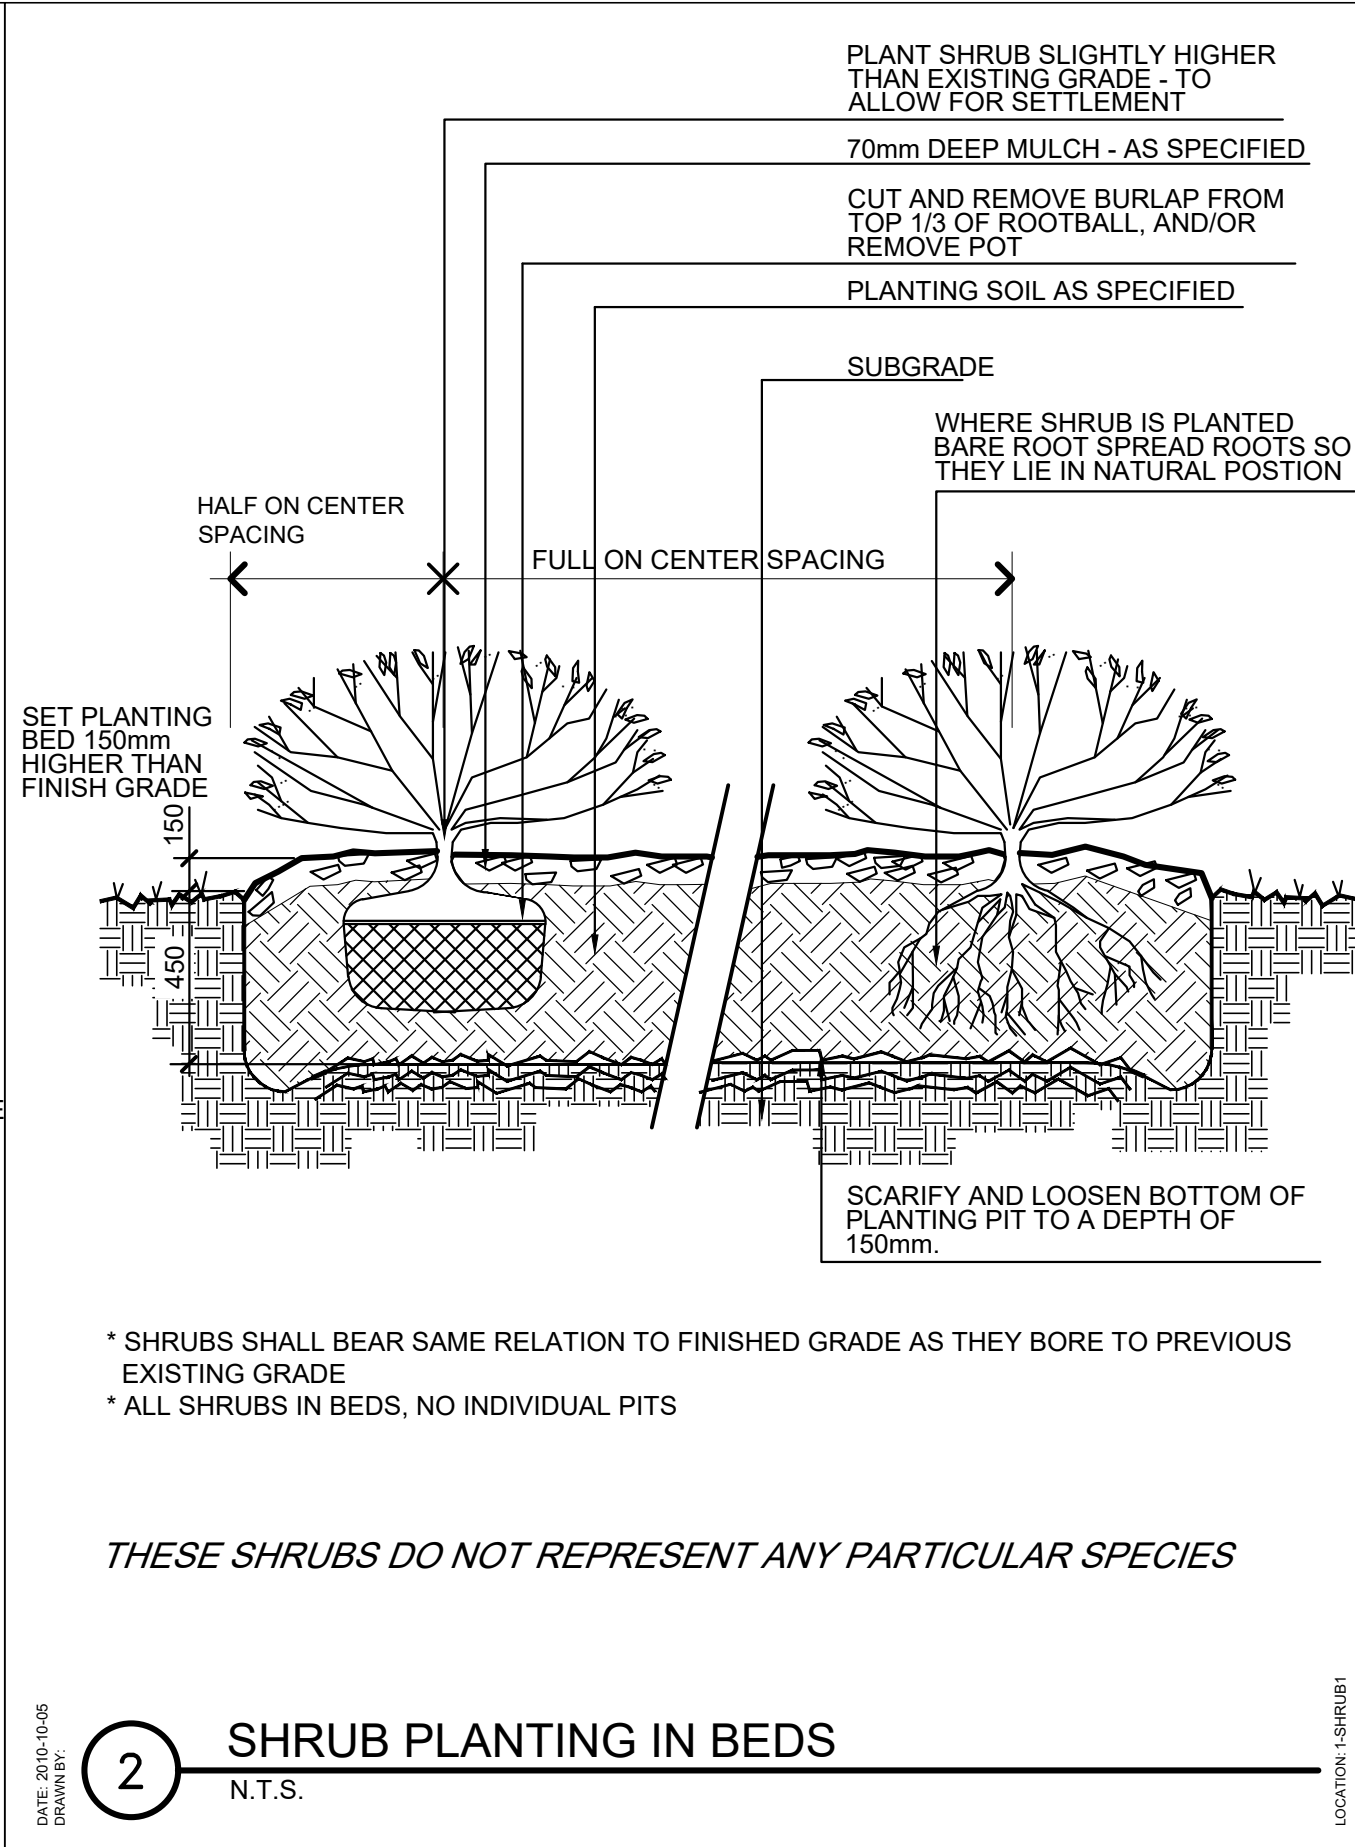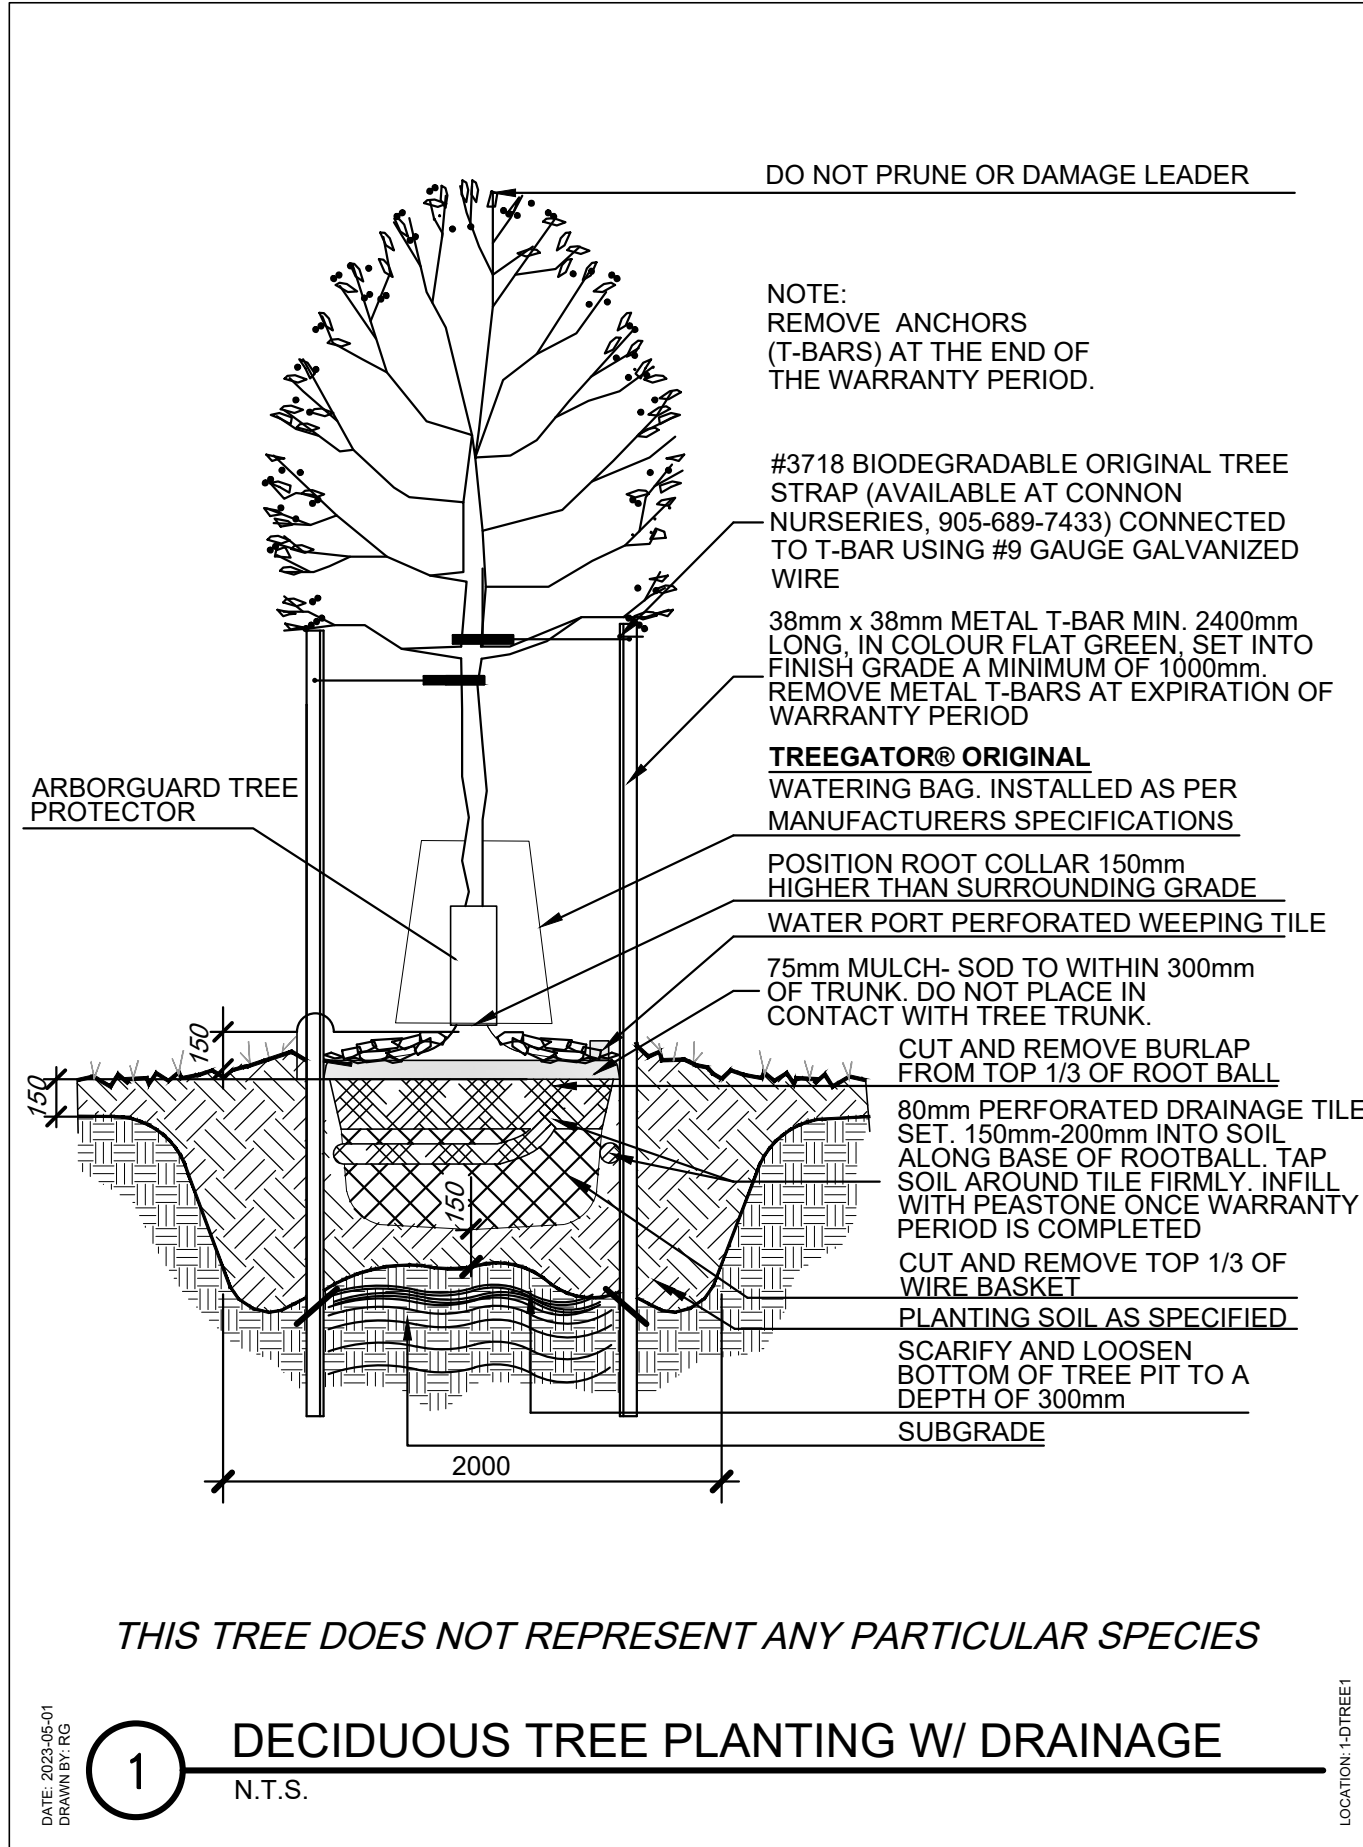

PLANT LIST					
QTY	BOTANICAL NAME	COMMON NAME	SIZE	CONDITION	REMARKS
DECIDUOUS TREES					
2	Celtis occidentalis	Common Hackberry	70mm	WB	uniform, symmetrical
1	Tilia americana 'Boulevard'	Boulevard Basswood	60mm	WB	uniform, symmetrical
DECIDUOUS SHRUBS					
10	Hypericum prolificum	Shrubby St. John's Wort	40cm	3 gal.	1000mm o.c. spacing
47	Sedum spectabile 'Autumn Joy'	Autumn Joy Stonecrop		2 gal	600mm o.c. spacing
28	Syringa x Baby Kim	Baby Kim Dwarf Lilac		2 gal	750mm o.c. spacing
CONIFEROUS SHRUBS					
12	Thuja occidentalis 'Little Giant'	Little Giant Cedar	40cm	3 gal.	1000mm o.c. spacing

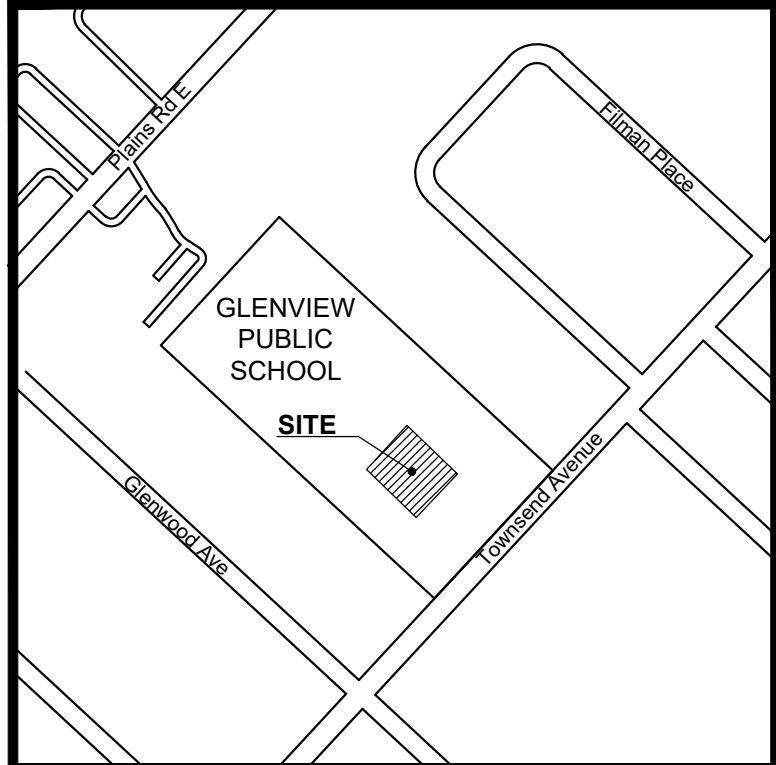

KEY-PLAN

LEGEND

SOURCE OF BASE INFORMATION:

Site plan & Servicing plan provided by Snyder
Architects Inc., Job. no. 2314, drawing sheet A101
dated February 27, 2024.

No.	DATE	DESCRIPTION	BY
3	02/28/2024	ISSUED FOR SPA	RG
2	02/12/2024	ISSUED FOR SPA	RG
1	02/07/2024	ISSUED FOR REVIEW	AS

REVISIONS



OMC LANDSCAPE ARCHITECTURE
Innovative. outside thinking.
270 Sherman Avenue North, Suite 315-MILL, Hamilton, ON L8L 6N4
Telephone: 905.681.7604 Fax: 905.681.2944 www.omcla.ca
LANDSCAPE ARCHITECTURE ENVIRONMENTAL PLANNING RESOURCE ANALYSIS

GLENVIEW PUBLIC SCHOOL (GYM ADDITION)
134 Townsend Ave,
BURLINGTON, ONTARIO

DETAILS

ISSUED FOR SPA

SCALE : N/A	CHECKED : MM
DATE : Feb. 28, 2024	DRAWING : L3
DRAWN : AS	PROJECT : 1631

Date: Feb. 28, 2024 -- 11:01 am -- Plotted by: mgreco -- Last Saved By: mgreco -- PROJECTS: 1631 -- Glenview PS Gym Addition: SNYDER, R.G. -- Working: Dwg: 1631 -- L3 -- DETAILS.dwg