

PARTIAL SITE PLAN FOR ALTERNATE PRICE INFORMATION FOR SYNTHETIC GRASS	PROJ: 22124	HOSSACK ARCHITECTURE	ISSUE/REV.
	SCALE: N.T.S.		SKA
	DRAWN: KB		1
	DATE: 260205		



LEGEND	
	SIGNS

PAVEMENT MARKING LEGEND			
IDENTIFICATION	TYPE	COLOUR	WIDTH (cm)
1	SOLID	WHITE	10
2	1-1-1 BROKEN	YELLOW	10
3	3-3-3 BROKEN	YELLOW	10
4	SOLID	YELLOW	10
5	3-6-3 BROKEN	YELLOW	10
6	SOLID	WHITE	60

PAVEMENT MARKING LEGEND TABLE NOTES

- 3-3-3, 3-6-3, 3-9-3, DENOTES PAVEMENT MARKING SPACING (I.E., 3m LINE, 3m GAP, 3m LINE)
- USE TO DENOTE PAVEMENT MARKING

TRAFFIC SIGN SCHEDULE			
SIGN NUMBER	SIGN NAME	QUANTITY	COMMENTS
Ra-1	STOP	3	
Rb-93	ACCESSIBLE PARKING PERMIT	6	
RB-89	SCHOOL BUS LOADING ZONE	2	BOTH ARROWS
RB-89L	SCHOOL BUS LOADING ZONE	1	LEFT ARROW
RB-89R	SCHOOL BUS LOADING ZONE	1	RIGHT ARROW
Rb-55L	STOPPING PROHIBITED	1	LEFT ARROWS
Rb-55R	STOPPING PROHIBITED	1	RIGHT ARROWS
CUSTOM	FIRE ACCESS ROUTE	2	
CUSTOM	CARPOOL PARKING ONLY	3	
	TOTAL	20	




www.ghd.com

GHD Ltd.
100 Milverton Drive, Suite 404
Mississauga, Ontario L5R 4H1 Canada
T 1 905 712 0510 F 1 905 712 0515

Conditions of Use
This document and the ideas and designs incorporated herein, as an instrument of professional service, is the property of GHD. This document may only be used by GHD's client (and any other person who GHD has agreed can use this document) for the purpose for which it was prepared and must not be used by any other person or for any other purpose.



- NOTES:
- STOP SIGNS AND ALL OTHER REGULATORY AND WARNING SIGNS TO BE PLACED AS PER THE ONTARIO TRAFFIC MANUAL.
 - ALL PARKING STALL SHOULD BE DELINEATED WITH 10CM WIDE SOLID YELLOW PAVEMENT MARKING.
 - ALL STREET SIGNS TO BE PLACED 1.0m-1.5m FROM BACK OF CURB AS PER TOWN STANDARDS.

No.	Issue	Checked	Approved	Date
3	First Submission	W.M	W.M	12/17/25
2	Second Submission	W.M	W.M	8/21/25
1	First Submission	W.M	W.M	8/1/24

Author	RA	Designer	RA
Drafting Check	W.M	Design Check	W.M
Project Manager	W.M	Project Director	W.M

Client
Halton District School Board


Project
Milton #13 Public School - Proposed Elementary School and Childcare Facility

Date August 1, 2024 Scale NTS



Project No. 12644132

Title
PAVEMENT MARKING AND SIGNAGE PLAN

Sheet No.
PMP-01

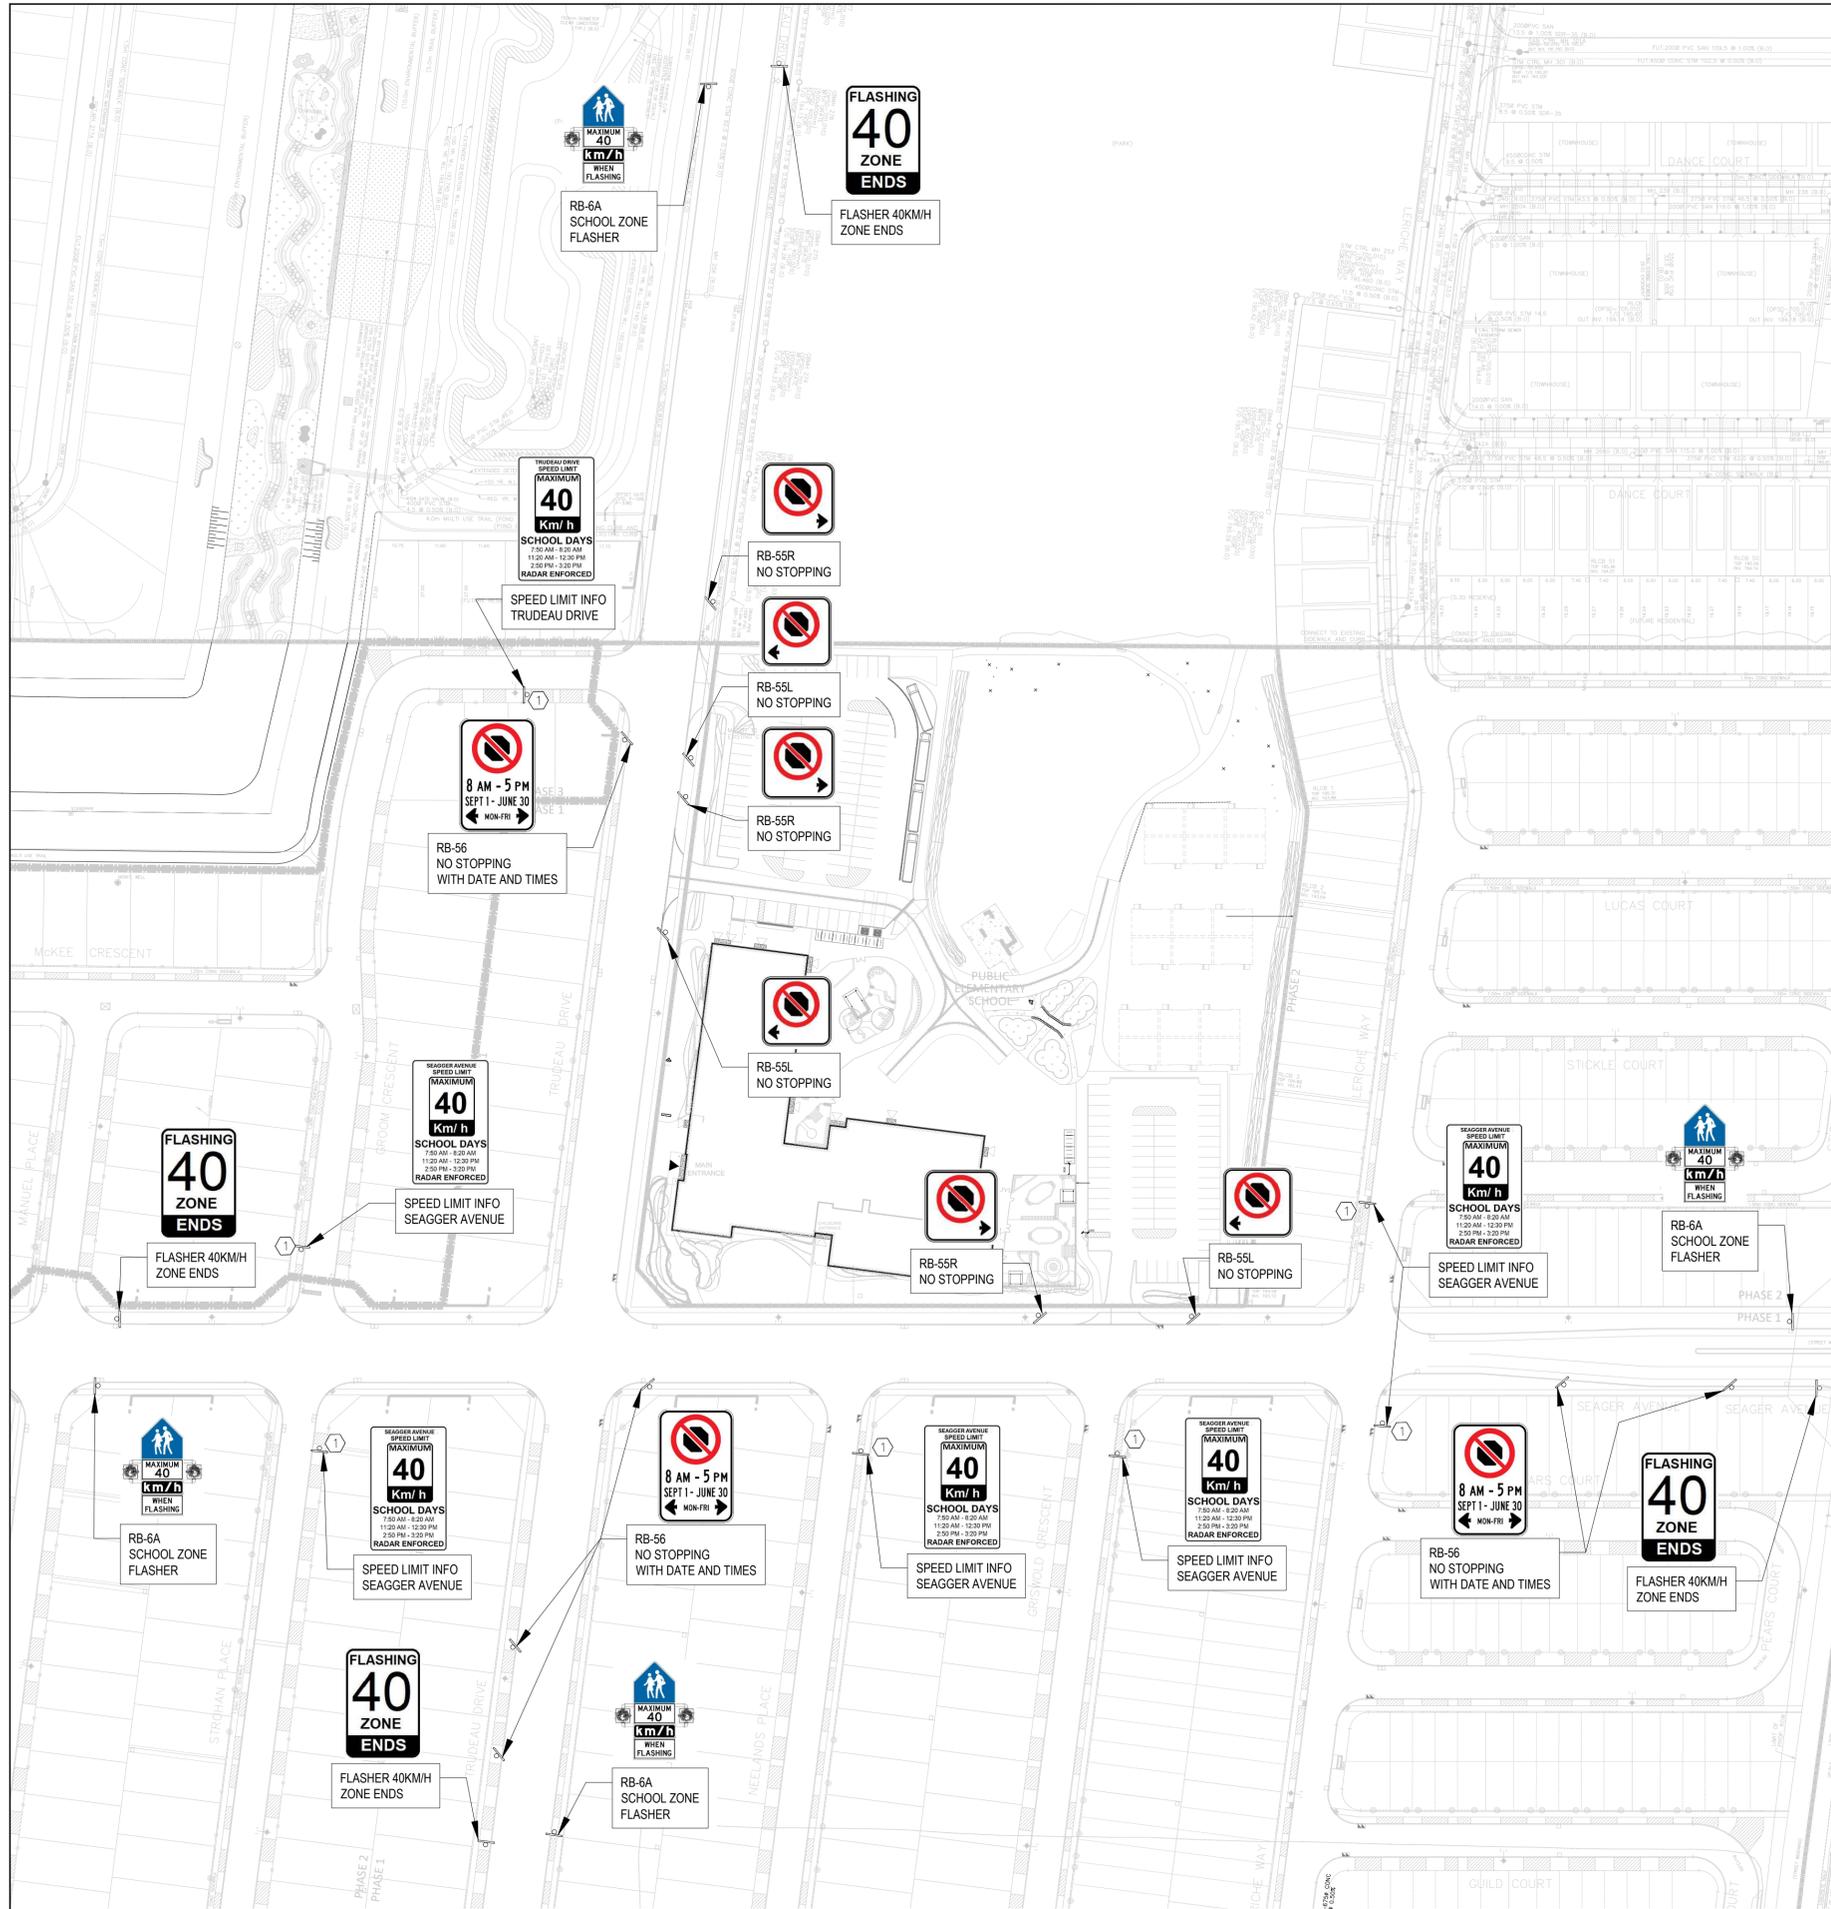

SIGN DETAILS

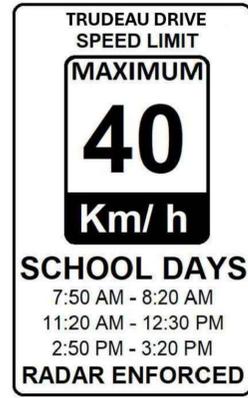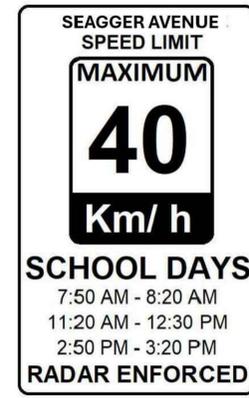

SPEED LIMIT INFORMATION SIGN

- AS PER TOWN OF MILTON STANDARD NO. 15-02-1, SPEED LIMIT INFO SIGN TO BE INSTALLED ON THE NEAREST LIGHT STANDARD OR WITH THE NEAREST NO PARKING SIGN WHICHEVER IS CLOSEST TO THE INTERSECTION. (1) USED TO DENOTE THAT THE SIGN WILL BE LOCATED ACCORDINGLY ONCE THE LOCATION OF STREET SIGNS HAVE BEEN APPROVED.
- THE TIMINGS ON THE SIGNS WILL BE UPDATED TO ALIGN WITH THE SCHOOL HOURS WHEN CONFIRMED.



TRAFFIC SIGN SCHEDULE			
SIGN NUMBER	SIGN NAME	QUANTITY	COMMENTS
RB-5L	NO STOPPING	3	LEFT ARROW
RB-5R	NO STOPPING	3	RIGHT ARROW
RB-6A	SCHOOL ZONE FLASHER	4	
RB-56	NO STOPPING WITH DATE AND TIMES	6	
CUSTOM	FLASHER 40 KM/H ZONE ENDS	4	
CUSTOM	SPEED LIMIT INFO	6	SEAGGER AVENUE
CUSTOM	SPEED LIMIT INFO	1	TRUDEAU DRIVE
	TOTAL	27	




www.ghd.com

GHD Ltd.
 100 Milverton Drive, Suite 404
 Mississauga, Ontario L5R 4H1 Canada
 T 1 905 712 0510 F 1 905 712 0515

Conditions of Use
 This document and the ideas and designs incorporated herein, as an instrument of professional service, is the property of GHD. This document may only be used by GHD's client (and any other person who GHD has agreed can use this document) for the purpose for which it was prepared and must not be used by any other person or for any other purpose.



NOTES:

3	First Submission	W.M	W.M	12/19/25
2	Second Submission	W.M	W.M	8/21/25
1	First Submission	W.M	W.M	8/1/24
No.	Issue	Checked	Approved	Date

Author R.A Designer R.A

Drafting Check W.M Design Check W.M

Project Manager W.M Project Director W.M

Client
 Halton District School Board

Project
 Milton #13 Public School - Proposed Elementary School and Childcare Facility

Date December 19, 2025 Scale NTS

Project No. 12644132

Title
 PAVEMENT MARKING AND SIGNAGE PLAN - SCHOOL ZONE FLASHER PLAN

ANSI D
 Sheet No. PMP-02