

LIST OF DRAWINGS:

ARCHITECTURAL

A 000 COVER SHEET

A 001 KEY PLAN & OBC MATRIX

FLOOR PLAN, ROOF PLAN & NEW LOCKERS

A 100-D DEMOLITION DRAWINGS PHASE-1

PHASING PLAN - PHASE 1, 2024

A 100-R EXISTING RCP & NEW RCP PLAN

PHASING PLAN - PHASE 2, 2025

ROOM FINISHES PLAN

COMPUTER ROOM RENOVATION

WASHROOM PLANS & INTERIOR ELEVATIONS

DOOR SCHEDULE, SIGNAGE & WINDOWS

STRUCTURAL

S1 GENERAL NOTES AND PARTIAL FRAMING PLAN

S2 - DETAILS AND PARTIAL FRAMING PLAN

M E C H A N I C A L

M 1.1 KEY PLAN & SCHEDULES MECHANICAL

SCHEDULES MECHANICAL

FIRST FLOOR PLAN PHASE 1 HVAC DEMO

ELECTRICAL

TO BE ISSUED

FIRST FLOOR PLAN PHASE 1 HVAC RENO

FIRST FLOOR PLAN PHASE 2 HVAC DEMO

FIRST FLOOR PLAN PHASE 2 HVAC RENO

MECHANICAL ROOM PHASE 1 MECH. DEMO/RENO

MECHANICAL ROOM PHASE 2 MECH. DEMO/RENO

MECHANICAL ROOM PIPING SCHEMATIC ROOF PLAN PHASE-1 MECH DEMO

ROOF PLAN PHASE 1 MECHANICAL

M 2.10 DETAILS MECHANICAL

HALTON CATHOLIC SB

HOLY FAMILY CATHOLIC **ELEMENTARY SCHOOL**

Architects



Snyder Architects Inc. 100 Broadview Ave., Suite 301, Toronto, ON M4M 3H3 T. 416.966.5444

www.snyderarchitects.ca Consultants

Mechanical and Electrical Consultants DEI & Associates Inc. 55 Northland Rd. Waterloo, ON N2V 1Y8 Tel: 519-725-3555

Structural Consultants Kalos Engineering Inc. 300 York Boulevard Hamilton, ON L8R3K6 Tel: 905-333-9119

Abatement Consultant Maple Environmental Inc. 428 South Service Road. East - Suite 116 Oakville, ON L6J-2X6 Tel: 905-257-4408

THIS WORK FOR THIS PROJECT SHALL BE CONSTRUCTED IN PHASES, REFER TO PHASING PLANS FOR DETAILS. MISINTERPRETATION OF THE DRAWINGS WITH RESPECT TO THE EXTENT OF THE PHASING OF THE WORK SHALL NOT RELIEVE THE CONTRACTOR OF THE WORK REQUIRED TO COMPLETE THE ENTIRE CONTRACT.






Revisions

Issued for Bids & Building Permit

Drawing Title:

COVER SHEET

Date: 2024 MARCH Checked by: **Å**000 2325

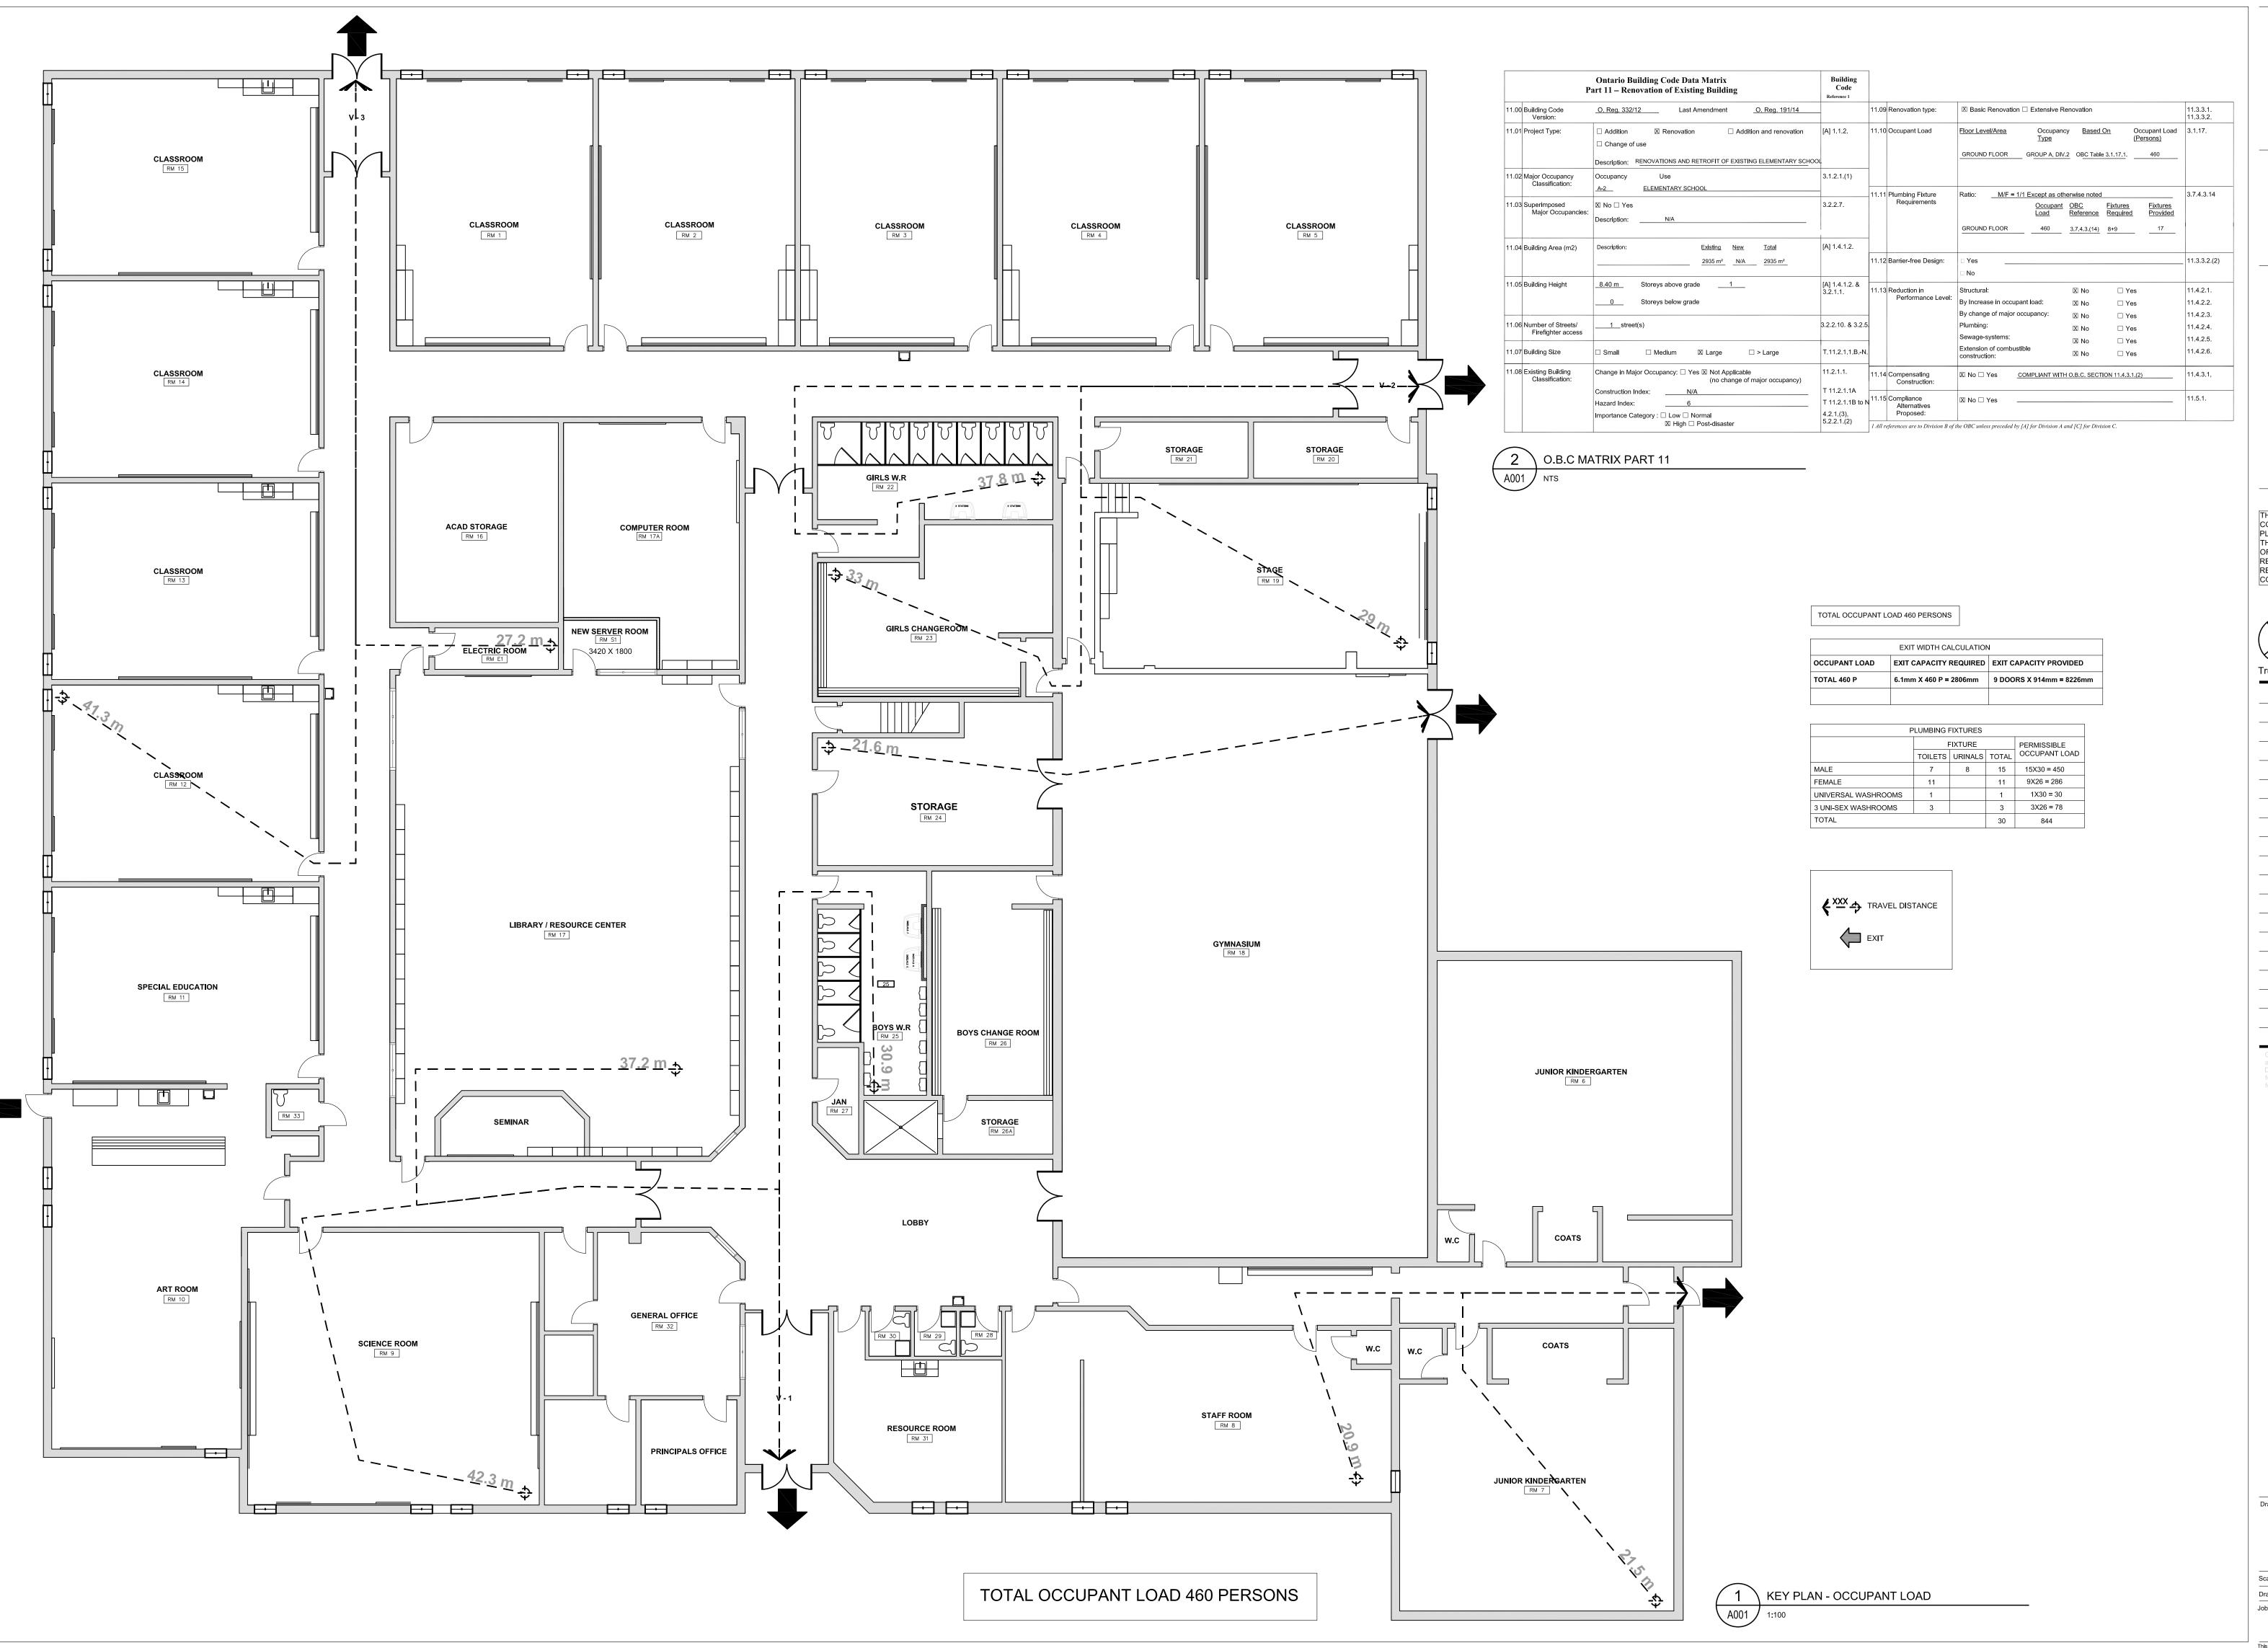

HALTON — CATHOLIC CD SB

HOLY FAMILY CATHOLIC ELEMENTARY SCHOOL

Architects

Sn/der

Snyder Architects Inc. 100 Broadview Ave., Suite 301, Toronto, ON M4M 3H3 T. 416.966.5444 www.snyderarchitects.ca

Consultants

Mechanical and Electrical Consultants **DEI & Associates Inc.**55 Northland Rd.

Waterloo, ON N2V 1Y8

Structural Consultants **Kalos Engineering Inc.**300 York Boulevard
Hamilton, ON L8R3K6
Tel: 905-333-9119

Tel: 519-725-3555

Abatement Consultant

Maple Environmental Inc.

428 South Service Road. East - Suite 116
Oakville, ON L6J-2X6
Tel: 905-257-4408

THIS WORK FOR THIS PROJECT SHALL BE CONSTRUCTED IN PHASES. REFER TO PHASING PLANS FOR DETAILS. MISINTERPRETATION OF THE DRAWINGS WITH RESPECT TO THE EXTENT OF THE PHASING OF THE WORK SHALL NOT RELIEVE THE CONTRACTOR OF THE WORK REQUIRED TO COMPLETE THE ENTIRE CONTRACT.

KEY PLAN / OBC MATRIX

 Scale:
 AS NOTED
 Date:
 2024 MARCH

 Drawn by:
 Checked by:

 Job No.
 Drawing No.


 A001



SHADED AREA TO HAVE MECHANICAL HEAT PUMPS INSTALLED, PORTION OF THE CEILING TO BE REMOVED CAREFULLY FOR INSTALLATION OF NEW HEAT PUMPS AND CEILING TO BE REINSTALLED AFTER (SCOPE TO BE INCLUDED IN SC01)



INTERIOR WALL TYPES □ 16mm GB 92mm METAL STUDS @400mm O.C W/ INS BB-1 16mm GB P1a - GB FR BOTH SIDES (1HR FRR - ULC #407) CMU 90mm

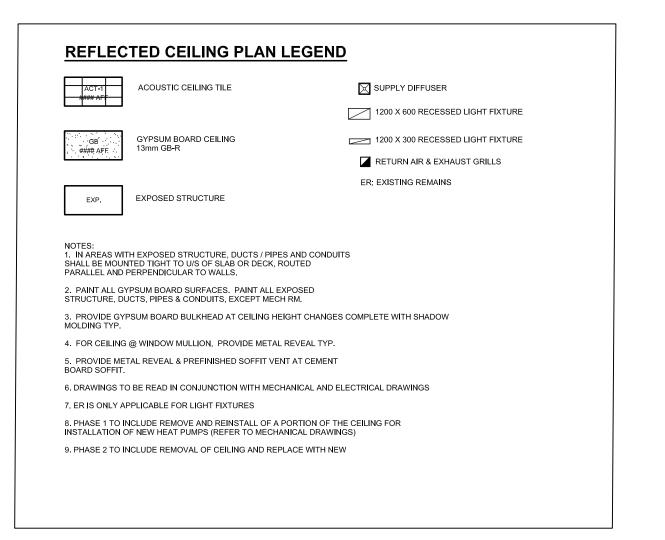

HALTON CATHOLIC CD SB

HOLY FAMILY CATHOLIC **ELEMENTARY SCHOOL**

Architects

Snyder Architects Inc. 100 Broadview Ave., Suite 301, Toronto, ON M4M 3H3 T. 416.966.5444 www.snyderarchitects.ca

Mechanical and Electrical Consultants DEI & Associates Inc. 55 Northland Rd. Waterloo, ON N2V 1Y8

Tel: 519-725-3555

Consultants

Structural Consultants Kalos Engineering Inc. 300 York Boulevard Hamilton, ON L8R3K6 Tel: 905-333-9119

Abatement Consultant Maple Environmental Inc. 428 South Service Road. East - Suite 116 Oakville, ON L6J-2X6 Tel: 905-257-4408


THIS WORK FOR THIS PROJECT SHALL BE CONSTRUCTED IN PHASES. REFER TO PHASING OF THE PHASING OF THE WORK SHALL NOT RELIEVE THE CONTRACTOR OF THE WORK
REQUIRED TO COMPLETE THE ENTIRE CONTRACT.


Project North True North Date Revisions


Issued for Bids & Building 2024-03-26 Permit


EXISTING RCP & NEW RCP


Scale: AS NOTED Date: 2024 MARCH Checked by: Job No.

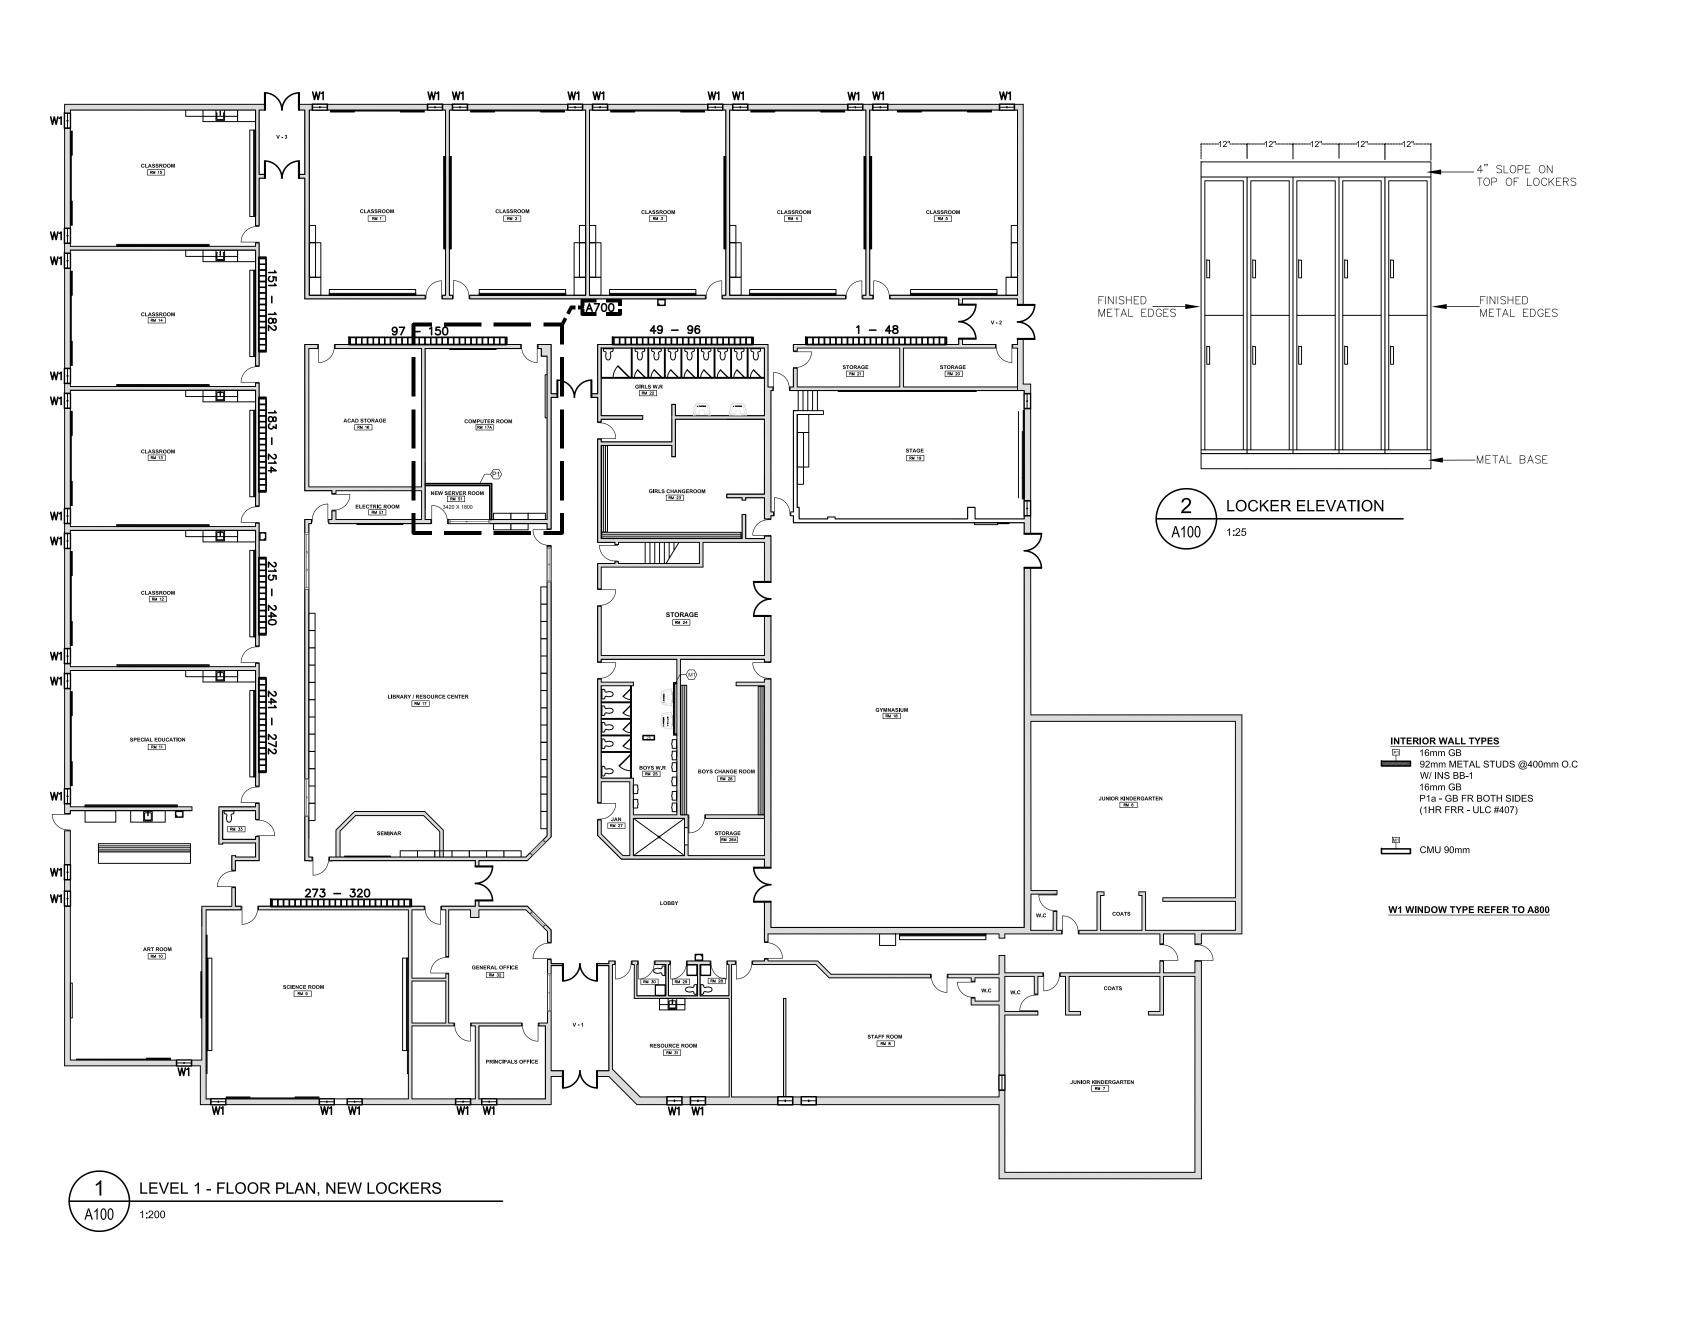

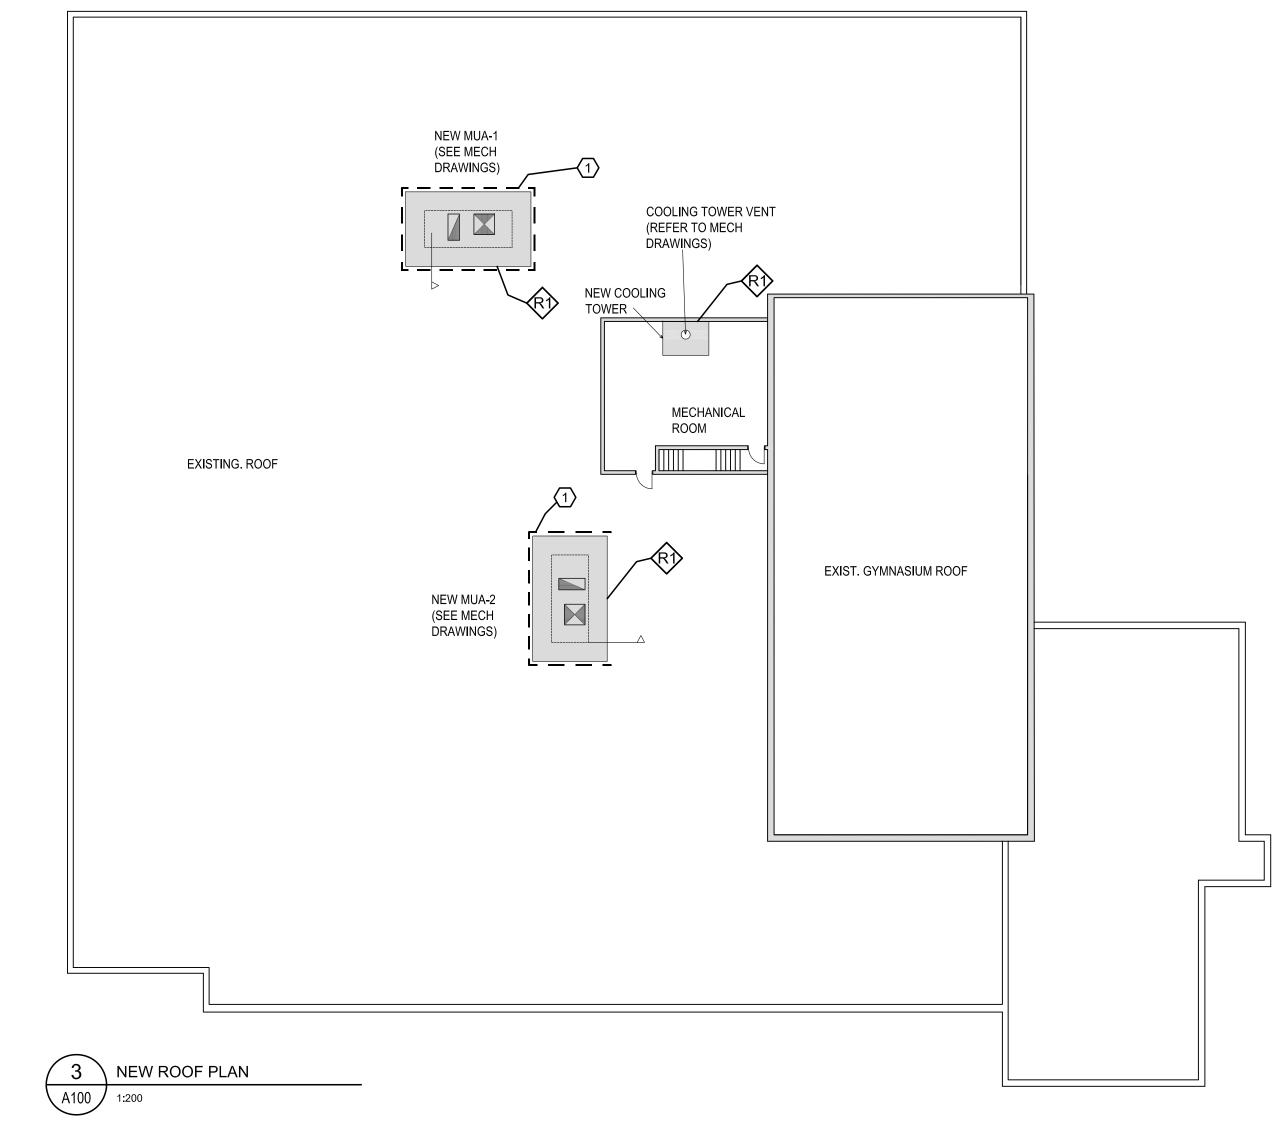

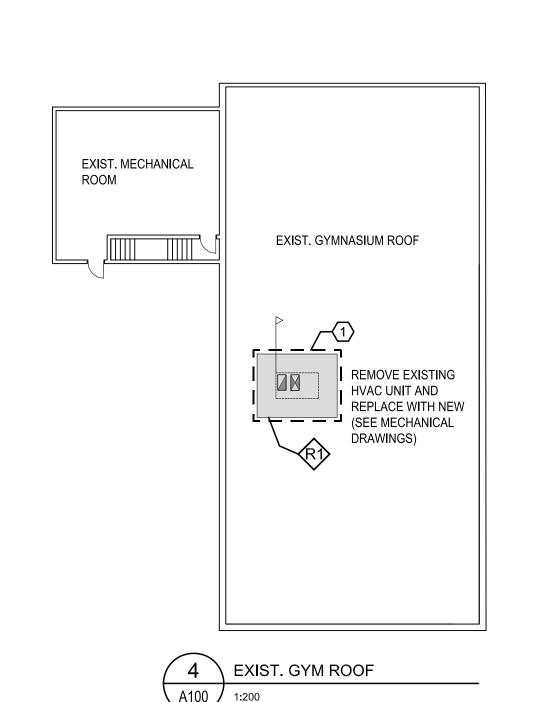

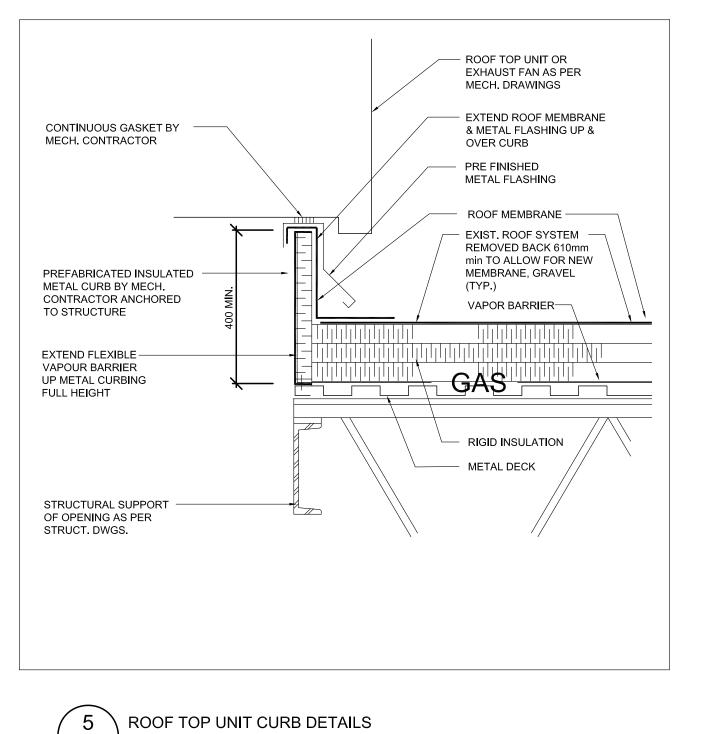

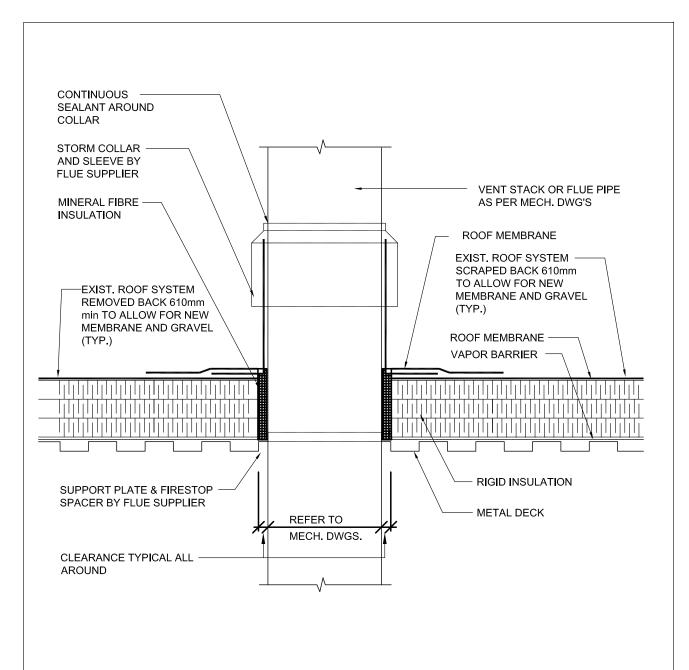

VENT STACK DETAIL

\ A100 /

MATCH WITH THE EXISTING ROOFING SYSTEM PROVIDE MIN.300MM OVERLAP.

ROOFING NOTES:

MECH.DWGS.

INSTALLED.

ROOF TYPES

MECHANICAL PLUMBING PLAN.

OPENINGS AND PENETRATIONS

1. GAS LINE AND REFRIGERATION LINES ARE INDICATED ON

NEW AND EXISTING ROOFING SYSTEM.

2. NEW RTU LOCATIONS MUST BE COORDINATED WITH

3. PROVIDE MIN.300mm OVERLAP AT CONJUNCTION OF

4. TO BE READ IN CONJUNCTION WITH STRUCTURAL, MECHANICAL AND ELECTRICAL DRAWINGS FOR ROOF

5.SC01 GENERAL TO PROVIDE A WOOD ROOF CURB, LUMBAR AND PLYWOOD FRAMING MEMBRANE

ROOFING CLOSURE TO TEMPORARILY PROTECT THIS

DELIVERED AND INSTALLED. PROVIDE REMOVAL OF THIS TEMPORARY CLOSURE IN SUBSEQUENT PHASES

WHEN MECHANICAL EQUIPMENT IS DELIVERED AND

 $\langle 1 \rangle$ NEW PREFAB SCREEN FOR THE ROOF TOP UNITS.

APPROXIMATE EXTENT OF RE-ROOFING AREA: REMOVE EXISTING ROOFING FOR INSTALLATION OF NEW / REPLACEMENT EQUIPMENT & PROVIDE NEW ROOFING

TO MATCH EXISTING ROOFING. REFER TO MECH. DWGS

REFER TO MECHANICAL SPECIFICATIONS

OPENING UNIT MECHANICAL ROOF CURB AND UNIT ARE

Scale: AS NOTED Date: 2024 MARCH Checked by:

NEW LOCKERS

2325

Drawing Title:
FLOOR PLAN, ROOF PLAN &

HOLY FAMILY CATHOLIC **ELEMENTARY SCHOOL** Architects Snyder Architects Inc.

100 Broadview Ave., Suite 301, Toronto, ON M4M 3H3 T. 416.966.5444 www.snyderarchitects.ca

Mechanical and Electrical Consultants DEI & Associates Inc. 55 Northland Rd.

Consultants


Waterloo, ON N2V 1Y8


Tel: 519-725-3555

Structural Consultants Kalos Engineering Inc. 300 York Boulevard Hamilton, ON L8R3K6 Tel: 905-333-9119

Abatement Consultant Maple Environmental Inc. 428 South Service Road. East - Suite 116 Oakville, ON L6J-2X6 Tel: 905-257-4408


THIS WORK FOR THIS PROJECT SHALL BE CONSTRUCTED IN PHASES. REFER TO PHASING PLANS FOR DETAILS. MISINTERPRETATION OF THE DRAWINGS WITH RESPECT TO THE EXTENT OF THE PHASING OF THE WORK SHALL NOT RELIEVE THE CONTRACTOR OF THE WORK REQUIRED TO COMPLETE THE ENTIRE CONTRACT.

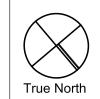

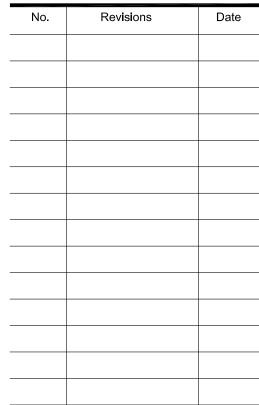

Project North

Issued for Bids & Building Permit

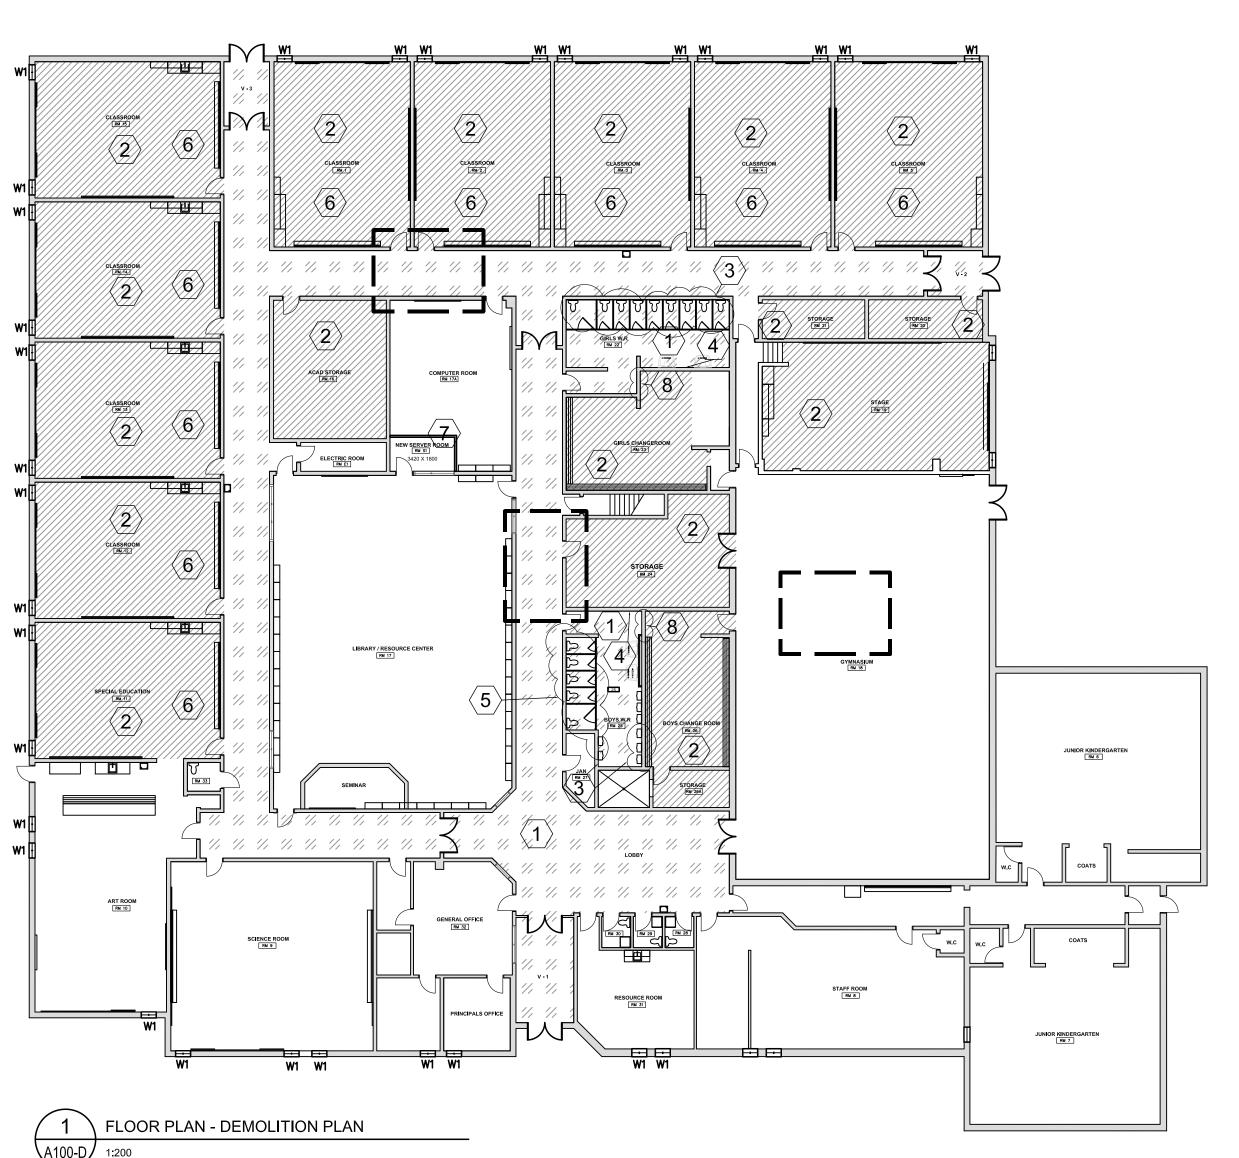


DEMOLITION LEGEND

ACM VINYL FLOOR TILE (REMOVAL BY ABATEMENT CONTRACTOR)

ACM CERAMIC TILE MORTAR BASE (REMOVAL BY // // // ABATEMENT CONTRACTOR)

SHADED AREA TO INCLUDE DEMO WORK FOR INSTALLATION OF NEW ROOF TOP UNITS. DRAWINGS BE READ IN CONJUNCTION WITH MECHANICAL, ELECTRICAL AND STRUCTURAL DRAWINGS

NOTE: ALL W1 WINDOWS TO BE REMOVED BY THE ABATEMENT CONTRACTOR AND BOARDED WITH 3" EXTERIOR GRADE PLYWOOD AFTER REMOVAL. THE BOARDING MATERIAL TO BE PROVIDED, SIZED AND CUT BY THE GENERAL CONTRACTOR.

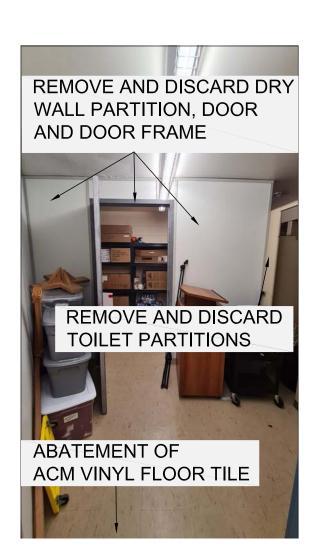

EXISTING STORAGE IN GIRLS CHANGEROOM






 $8 \setminus \text{EXISTING COMPUTER ROOM}$

(A100-D) NTS




EXISTING COMPUTER ROOM (A100-D) NTS

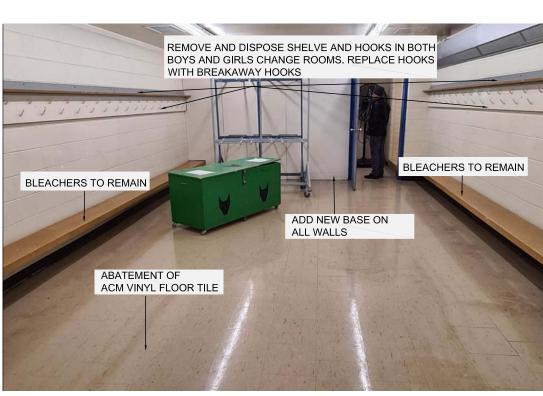


EXISTING BOYS CHANGE ROOM \A100-D/




EXISTING KINDERGARTEN CLASSROOM (A100-D) NTS

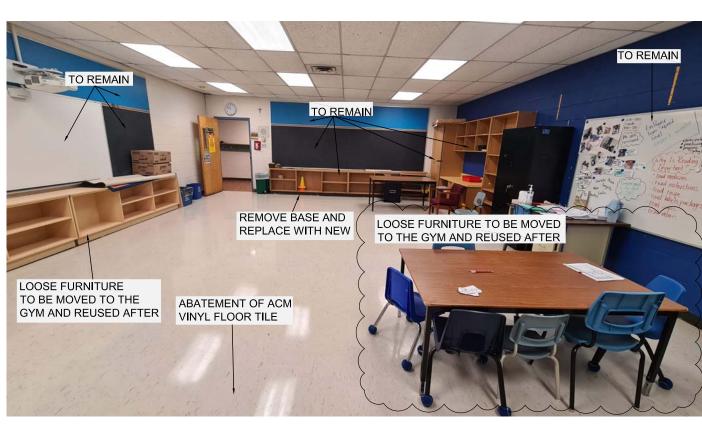

EXISTING TYPICAL CLASSROOM

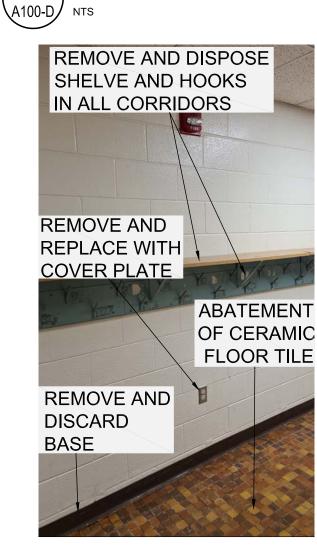



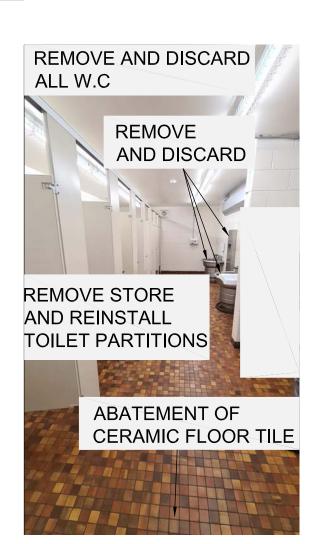



DEMOLITION KEY NOTES:


- REMOVE AND DISPOSE OF EXISTING ACM CERAMIC FLOOR TILE AND BASE ASSEMBLY. FILL HOLES LEFT ON THE FLOOR AND GRIND SMOOTH TO SUB-FLOOR /WALL TO RECEIVE NEW BASE AND FLOORING TILE.
- REMOVE AND DISPOSE OF EXISTING ACM VINYL $\langle 2
 angle$ flooring c/w adhesive and base . Cap ABANDONED SERVICES ABOVE AND / OR REMOVE IN ENTIRETY. FILL HOLES LEFT ON THE CONCRETE FLOOR WITH CEMENT- REFER TO MECHANICAL, ELECTRICAL DRAWING FOR ANY ADDITIONAL REQUIREMENTS. MAKE GOOD ALL SURFACES READY TO RECEIVE PROPOSED WORK.
- REMOVE AND DISPOSE OF EXISTING WATER CLOSETS, URINALS AND LAVATORY. PROVIDE CAPPING FOR SERVICES FLUSH WITH SLAB WHERE INDICATED AND RECONNECT THE REMAINING TO NEW SERVICES. REFER MECH DWG FOR DETAILS. MAKE GOOD AFFECTED SURFACES TO RECEIVE NEW WORK.
- 4 REMOVE AND DISCARD MIRRORS, ASSOCIATED DOOR HARDWARE, TOILET PAPER DISPENSER.
- FEMOVE AND DISPOSE OF EXISTING TOILET PARTITIONS. MAKE GOOD TO EXISTING SURFACES. REFER TO MECHANICAL AND ELECTRICAL DRAWING FOR DEMOLITION SCOPE IN THE WASHROOMS.
- (6) CAREFULLY REMOVE AND STORE ALL THE LOOSE MILLWORK AND OTHER COMPONENTS TO BE REINSTATED. FIXED MILLWORK TO BE PROTECTED IN
- REMOVE AND DISPOSE EXISTING FLOOR TILE AND BASE ASSEMBLY, FILL HOLES LEFT ON THE FLOOR AND GRIND SMOOTH TO SUB-FLOOR/WALL TO RECEIVE NEW BASE AND FLOORING TILE. DISPOSE ALL FIXED FURNITURE. ROOM TO RECEIVE NEW FURNITURE.
- REMOVE EXISTING PARTITION WALL FOR ACCESS TO THE CHANGE ROOMS FROM THE WASHROOMS AND RE-INSTALL AFTER ABATEMENT

GENERAL NOTES:


- 1. DEMOLITION WORK MUST BE COORDINATED WITH ABATEMENT SPECIFICATION SECTIONS IN THE PROJECT MANUAL.
- 2. PROTECT AND PROPERLY STORE ANY DOORS TEMPORARILY REMOVED BY CONTRACTOR TO FACILITATE CONSTRUCTION ACTIVITIES. REINSTATE AFTER CONSTRUCTION IS COMPLETED.
- 3. CONTRACTOR TO PROTECT EXISTING MILLWORK AND SINKS IN THE CONSTRUCTION AREA.
- 4. ARCHITECTURAL DEMOLITION DRAWINGS MUST BE READ IN CONJUNCTION WITH STRUCTURA ,MECHANICAL AND ELECTRICAL DEMOLITION DRAWINGS. REFER TO STRUCTURAL, MECH. & ELEC. DEMOLITION DRAWINGS FOR COORDINATION
- 5. CONTRACTOR TO FILL IN AND FINISH HOLES LEFT ON THE FLOORS OR WALLS TO MATCH WITH EXISTING SURROUNDING MATERIALS.
- 6. CONTRACTOR TO REFER TO PROJECT DESIGNATED SUBSTANCES SPECIFICATION AND REPORT FOR SCOPE OF ASBESTOS REMOVAL AND ASBESTOS SURVEY.
- 7. DRAWINGS AND NOTES ARE INTENDED TO CONVEY THE GENERAL INTENT OF DEMOLITION AND REMOVAL REQUIRED FOR THE WORK OF THIS CONTRACT BUT ARE NOT INTENDED TO HIGHLIGHT OR POINT OUT EVERY ELEMENT REQUIRING DEMOLITION OR REMOVAL. CONTRACTOR IS TO REVIEW DRAWINGS AND SPECIFICATIONS WHICH INDICATE THE REQUIRED FINISHED PROJECT AND PERFORM THE DEMOLITION REQUIRED TO ALLOW THE INDICATED CHANGES AND/OR CONSTRUCTION TO TAKE
- 8. CONTRACTOR TO LEVEL FLOOR IMPERFECTIONS CAUSED DUE TO DEMO OF EXISTING FLOORING FOR APPLICATION OF NEW FLOOR FINISH
- 9. REMOVE EXISTING CEILING TEMPORARILY FOR MECHANICAL WORK. STORE FOR REUSE, AND INSTALL IT BACK AFTER THE WORK IS DONE.
- 10. REMOVE EXISTING SUSPENDED CEILING PANELS WITH ALL ASSOCIATED COMPONENTS (REFER TO MECHANICAL & ELECTRICAL DRAWINGS) AND MAKE GOOD.
- 11. CONTRACTOR TO REMOVE ALL EXISTING BASE AND INSTALL NEW BASE
- 12. CONTRACTOR TO REMOVE AND DISCARD PROTECTIVE SCREEN ON THE OUTSIDE OF THE WINDOWS
- 13. REFER TO MECHANICAL DRAWINGS FOR MECHANICAL ROOM ROOF DEMO






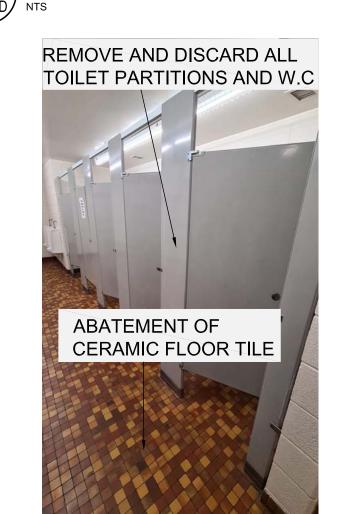

/12 EXISTING BOYS WASHROOM (A100-D) NTS

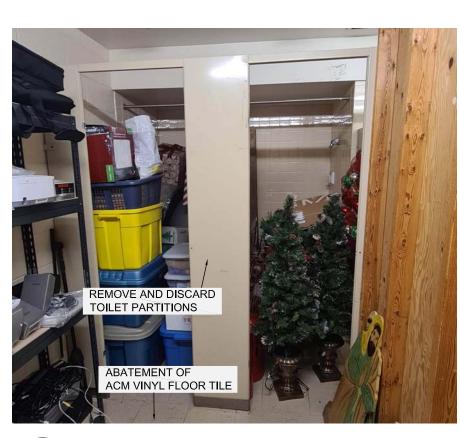

EXISTING STORAGE IN GIRLS CHANGEROOM

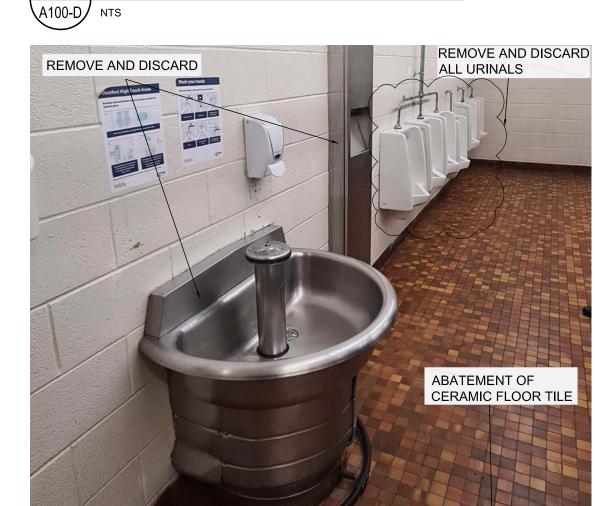

13 \ EXISTING BOYS WASHROOM A100-D NTS

HALTON -CATHOLIC CP DISTRICT SCHOOL BOARD

HOLY FAMILY CATHOLIC

ELEMENTARY SCHOOL

Architects

Snyder Architects Inc.

100 Broadview Ave., Suite 301,

Toronto, ON M4M 3H3

T. 416.966.5444

www.snyderarchitects.ca

Consultants

Mechanical and Electrical Consultants

DEI & Associates Inc.

55 Northland Rd.

Waterloo, ON N2V 1Y8

Tel: 519-725-3555

Structural Consultants

Kalos Engineering Inc.

300 York Boulevard

Hamilton, ON L8R3K6

Tel: 905-333-9119

Abatement Consultant

Maple Environmental Inc.

428 South Service Road. East - Suite 116

Oakville, ON L6J-2X6

Tel: 905-257-4408

THIS WORK FOR THIS PROJECT SHALL BE

OF THE PHASING OF THE WORK SHALL NOT RELIEVE THE CONTRACTOR OF THE WORK

Revisions

REQUIRED TO COMPLETE THE ENTIRE

CONTRACT.

True North

CONSTRUCTED IN PHASES. REFER TO PHASING

PLANS FOR DETAILS. MISINTERPRETATION OF

THE DRAWINGS WITH RESPECT TO THE EXTENT


Project North

Date

Issued for Bids & Building Permit

DEMOLITION DRAWINGS PHASE - I

Date: 2024 MARCH Scale: AS NOTED A100-D

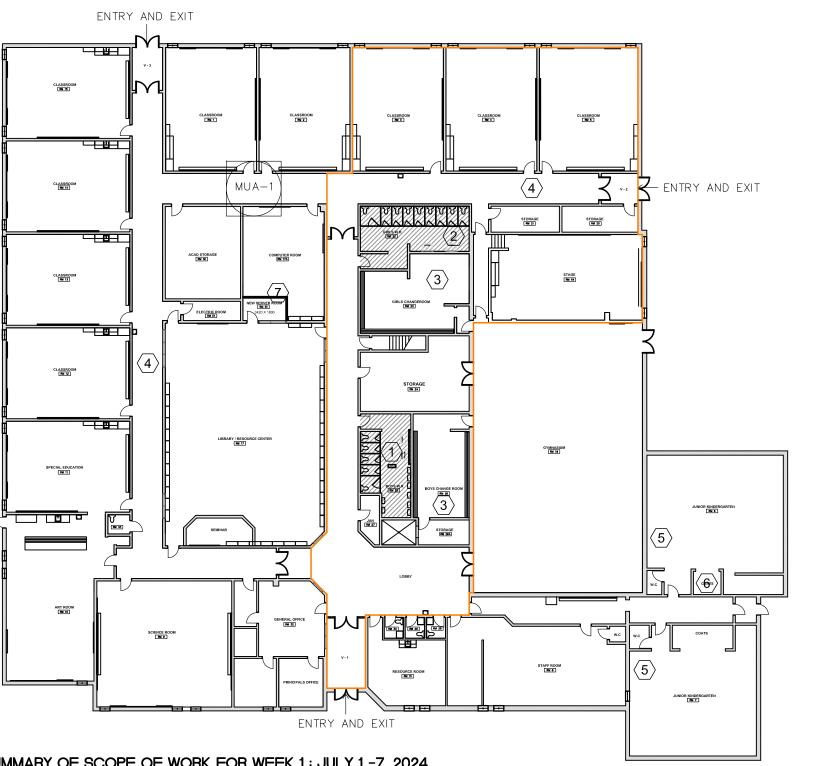

SUMMARY OF SCOPE OF WORK FOR WEEK 1: JULY 1-7, 2024


- REMOVE AND DISCARD ALL WASHROOM FIXTURES
- BOYS WASHROOM: REMOVE AND DISCARD TOILET PARTITIONS
- (2) GIRLS WASHROOM: REMOVE, STORE AND REUSE GIRLS WASHROOM PARTITIONS
- $\overline{3}$ Change Rooms: Remove and discard hooks & Shelves in Change Rooms
- 4 CORRIDORS: REMOVE AND DISCARD HOOKS
- (5) kindergarten: remove and discard bradley hand wash fountains
- KINDERGARTEN: REMOVE FIXED BENCH AND RE-INSTALL AFTER NEW FLOORING IS INSTALLED
- MOVE FRIDGE AND METAL FILE CABINET FROM COMPUTER ROOM TO GYM AND REUSE LATER

---- PREPARE ENCLOSURE FOR ABATEMENT

ALL LOOSE FURNITURE FROM AREAS TO GO UNDER ABATEMENT TO BE MOVED TO THE GYM. FIXED FURNITURE TO BE COVERED

START STRUCTURAL WORK FOR MUA-1

PREPARE EXTERNAL STAIRCASE FOR MECHANICAL DEMO

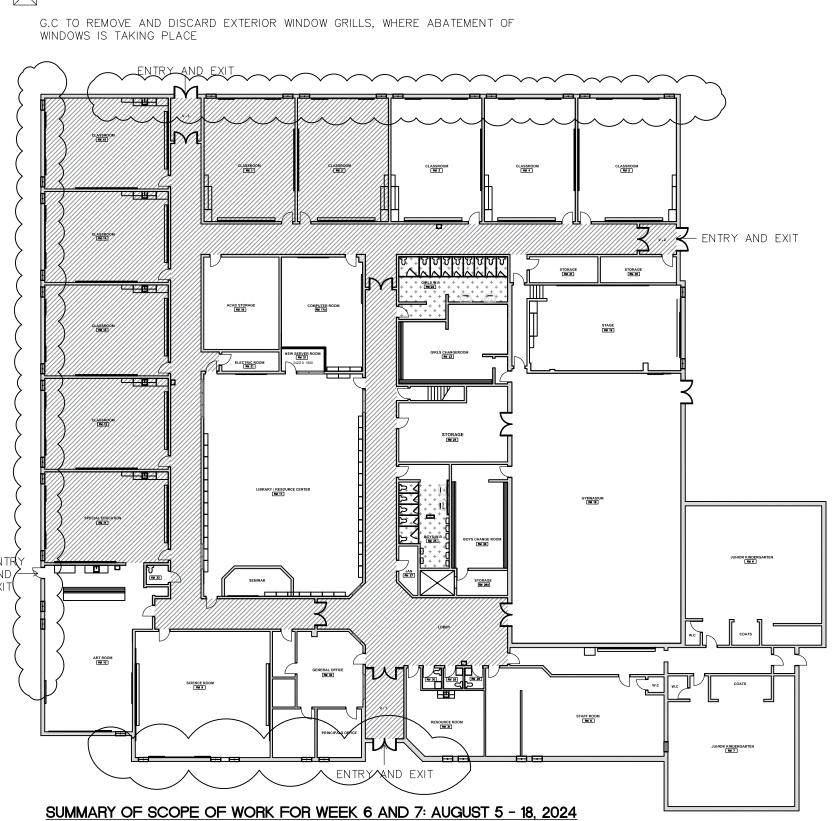

INSTALL NEW FLOORING IN SHADED AREA


WASHROOM SCOPE TO BE COMPLETED

WINDOWS TO BE REPLACED WITH NEW OPERABLE WINDOWS.

MECHANICAL WORK TO CONTINUE


INSTALL NEW WOOD DOORS NEW HCDSB LOGO ON BUILDING TO BE INSTALLED BY END OF WEEK 7 (LOCATION OF LOGO TO BE FINALIZED)

SC01 GENERAL TO PROVIDE A WOOD ROOF CURB, LUMBAR AND PLYWOOD FRAMING MEMBRANE ROOFING CLOSURE TO TEMPORARILY PROTECT THIS OPENING UNIT MECHANICAL ROOF CURB AND UNIT ARE DELIVERED AND INSTALLED. PROVIDE REMOVAL OF THIS TEMPORARY CLOSURE IN SUBSEQUENT PHASE WHEN MECHANICAL EQUIPMENT IS DELIVERED AND INSTALLED.

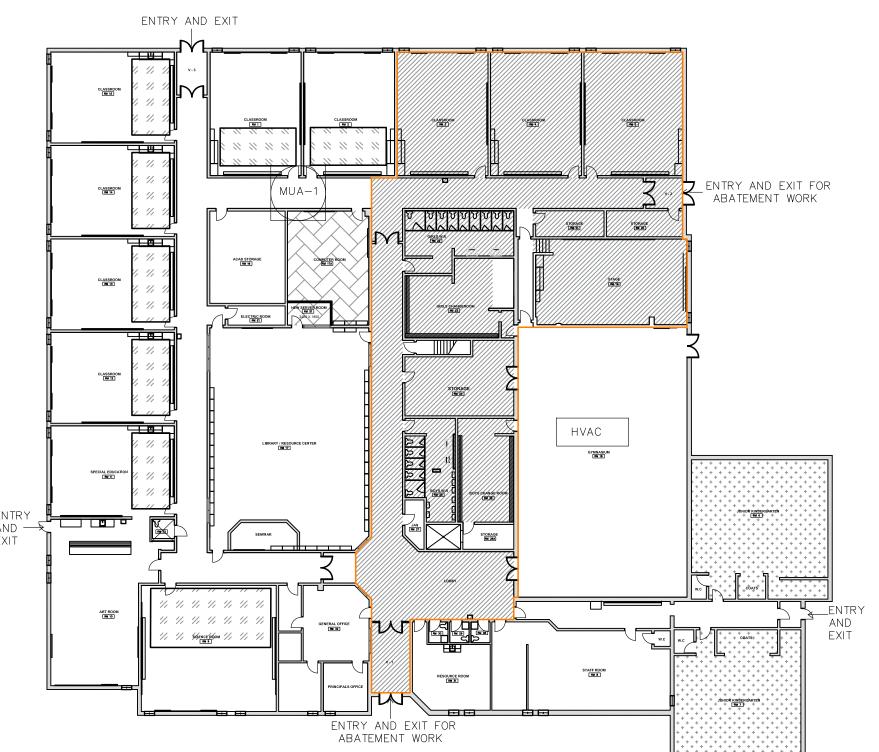


SUMMARY OF SCOPE OF WORK FOR WEEK 2 AND 3: JULY 8 - 21, 2024

- SHADED AREA UNDER ABATEMENT FOR 2 WEEKS
- STRUCTURAL WORK FOR MUA UNITS AND NEW HVAC UNIT. (REFER TO MECHANICAL, ELECTRICAL & STRUCTURAL DRAWINGS)
- DISPOSE ALL MILLWORK, DEMOLISH FLOORING AND INSTALL NEW FLOORING. NOTE: WE HAVE TO MAKE A SMALL ROOM AROUND THE SERVER CABINET.
- SHADED AREA TO HAVE MECHANICAL HEAT PUMPS INSTALLED, A PORTION OF THE CEILING TO BE REMOVED CAREFULLY FOR INSTALLATION OF NEW HEAT PUMPS AND CEILING TO BE REINSTALLED AFTER. REFER TO
- A100-R (9 HEAT PUMPS TO BE REPLACED IN 14 DAYS) INSTALL NEW FLOORING IN KINDERGARDEN CLASSES (3MM SPORTS FLOORING)
- INSTALL DOOR OPERATOR FOR UNIVERSAL WASHROOM
 - DEMO OF MECHANICAL ROOM WITH USE OF EXTERNAL STAIRCASE (MECHANICAL TO CONFIRM)

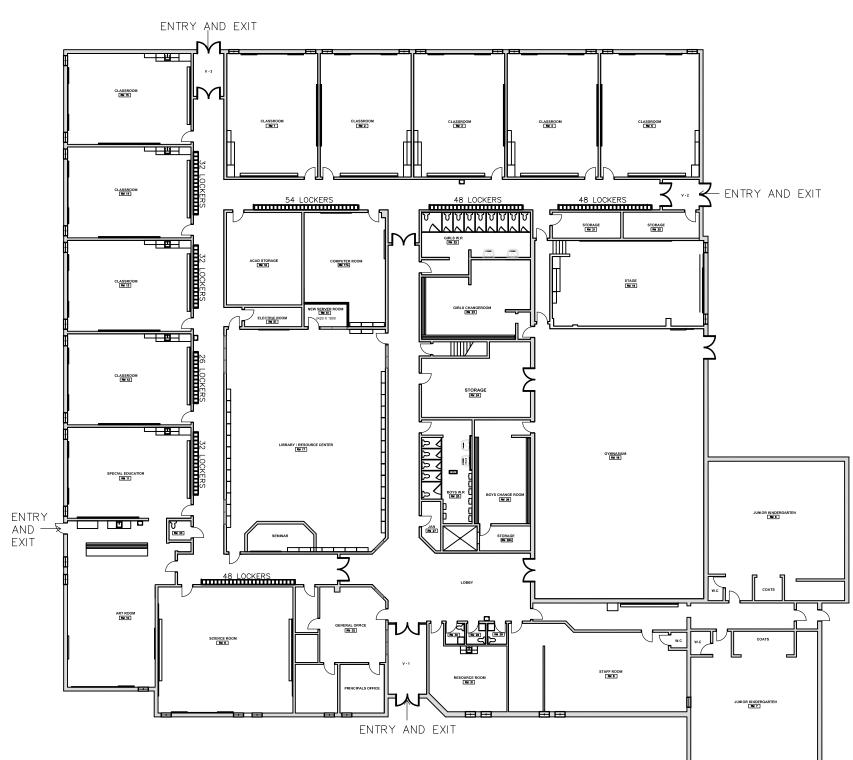

SUMMARY OF SCOPE OF WORK FOR WEEK 8: AUGUST 19 - 25, 2024

INSTALL NEW LOCKERS AS SHOWN ON PLAN PAINTING TOUCH UPS, WHEREVER REQUIRED HEAT PUMPS FLUSHING AND RE INSTALLING ALL CEILINGS. READY FOR OCCUPANCY

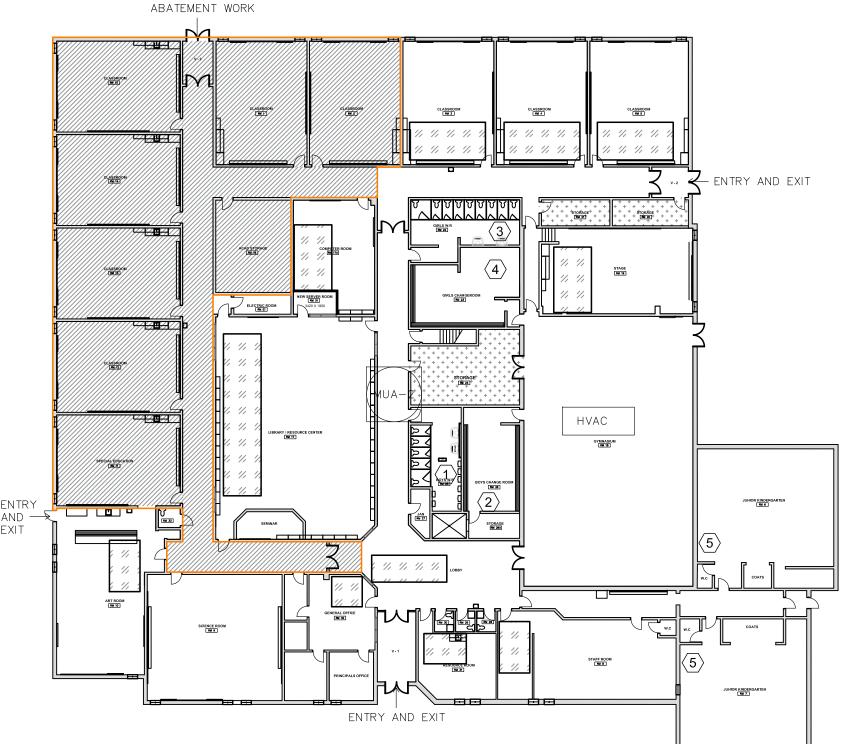


SUMMARY OF SCOPE OF WORK FOR WEEK 4 AND 5: JULY 22 - AUGUST 4, 2024

SHADED AREA UNDER ABATEMENT FOR 2 WEEKS

ENTRY AND EXIT FOR

- COMPLETE STRUCTURAL WORK FOR MUA UNITS AND NEW HVAC UNIT. (REFER TO MECHANICAL, ELECTRICAL & STRUCTURAL DRAWINGS)
- SHADED AREA TO HAVE MECHANICAL HEAT PUMPS INSTALLED, A PORTION OF THE CEILING TO BE REMOVED CAREFULLY FOR INSTALLATION OF NEW HEAT PUMPS AND CEILING TO BE REINSTALLED AFTER. REFER TO A100-R (9 HEAT PUMPS TO BE REPLACED IN 14 DAYS)
- | NEW FLOORING TO BE FOLLOWED AFTER HEAT PUMP INSTALLATION ON STAGE, ROOM 3, ROOM 4 AND ROOM 5. (START FLOORING WITH GYM STORAGE AREA AND 2 OTHER STORAGE AREAS AS THERE IS NO HEAT PUMP TO BE
- BOYS WASHROOM: INSTALL NEW FLOORING, NEW TOILETS AND FIXTURES, NEW BRADLEY HAND WASH FOUNTAINS AND NEW TOILET PARTITIONS
- $\langle 2 \rangle$ Boys Change-Room: Install new flooring and new breakaway hooks
- GIRLS WASHROOM: INSTALL NEW FLOORING, NEW TOILETS AND FIXTURES AND NEW BRADLEY HAND WASH FOUNTAINS. (REINSTALL TOILET PARTITIONS)
- $\langle 4 \rangle$ GIRLS CHANGE-ROOM: INSTALL NEW FLOORING AND NEW BREAKAWAY HOOKS KINDERGARTEN: INSTALL NEW BRADLEY HAND WASH FOUNTAINS (1 IN EACH KINDERGARTEN CLASSROOM)

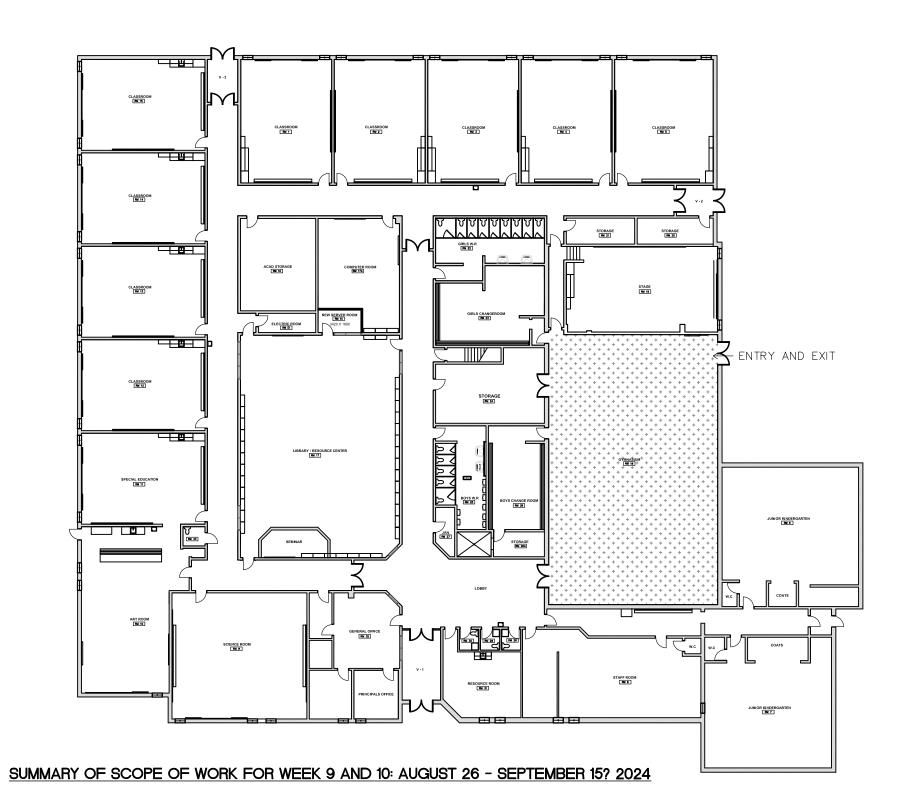

GYM DUCT WORK AND COOLING TOWER.(WORK TO BE DONE OF THE SCHOOL HAS RESUMED, GYM TO BE CLOSED FOR CHILDREN UNTIL WORK IS COMPLETED).

HALTON CATHOLIC | CB DISTRICT SCHOOL BOARD

HOLY FAMILY CATHOLIC **ELEMENTARY SCHOOL**

Architects

Snyder Architects Inc. 100 Broadview Ave., Suite 301, Toronto, ON M4M 3H3 T. 416.966.5444


www.snyderarchitects.ca Consultants


Mechanical and Electrical Consultants DEI & Associates Inc. 55 Northland Rd. Waterloo, ON N2V 1Y8 Tel: 519-725-3555

Structural Consultants Kalos Engineering Inc. 300 York Boulevard Hamilton, ON L8R3K6 Tel: 905-333-9119

Abatement Consultant Maple Environmental Inc. 428 South Service Road. East - Suite 116 Oakville, ON L6J-2X6 Tel: 905-257-4408


THIS WORK FOR THIS PROJECT SHALL BE CONSTRUCTED IN PHASES. REFER TO PHASING PLANS FOR DETAILS. MISINTERPRETATION OF THE DRAWINGS WITH RESPECT TO THE EXTENT OF THE PHASING OF THE WORK SHALL NOT RELIEVE THE CONTRACTOR OF THE WORK REQUIRED TO COMPLETE THE ENTIRE CONTRACT.

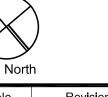

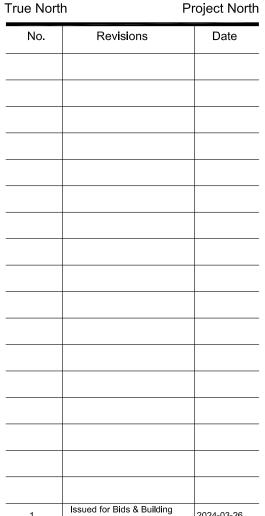

RENOVATION PHASING PLAN PHASE -1, 2024

Date: 2024 MARCH Checked by: A101

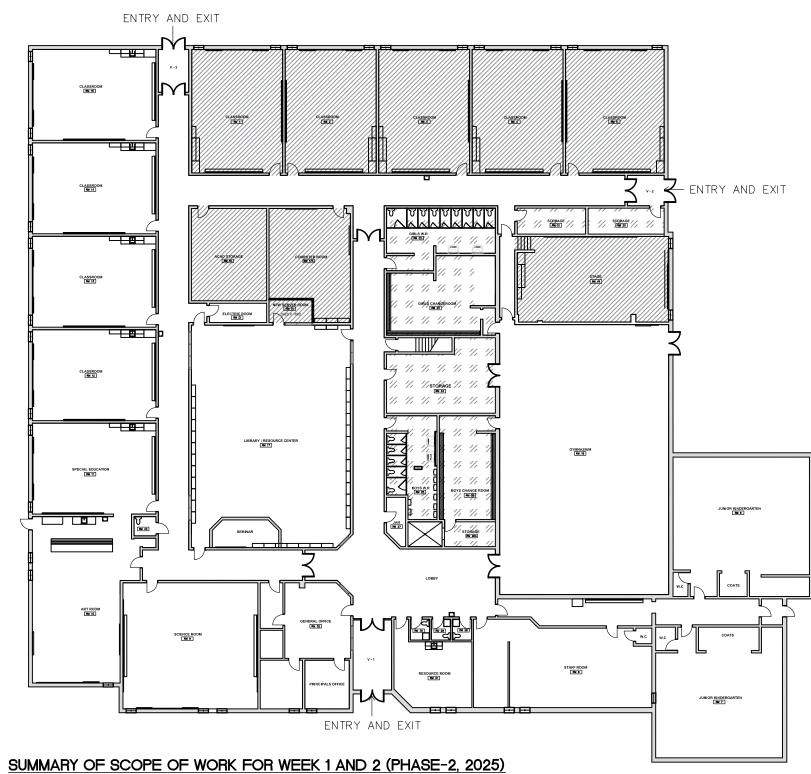

REMOVE AND DISCARD EXISTING CEILINGS, REPLACE ALL DUCTS AND ADD DIFFUSERS FOR EACH HEAT PUMP (SEE MECHANICAL AND ELECTRICAL).
INSTALL NEW CEILING, INSTALL NEW LIGHTS ETC.

ALL FURNITURE TO BE COVERED PROPERLY AND COVER TO BE REMOVED ONLY ONCE THE ROOMS ARE COMPLETE

SC01 GENERAL TO REMOVE WOOD ROOF CURB, LUMBAR AND PLYWOOD FRAMING MEMBRANE ROOFING CLOSURE



SUMMARY OF SCOPE OF WORK FOR WEEK 5 AND 6 (PHASE-2, 2025)

REMOVE AND DISCARD EXISTING CEILINGS, REPLACE ALL DUCTS AND ADD DIFFUSERS FOR EACH HEAT PUMP (SEE MECHANICAL AND ELECTRICAL).

INSTALL NEW CEILING, INSTALL NEW LIGHTS ETC. // // PAINTING WORK TO BE COMPLETED


> INSTALL NEW MAKE UP AIR UNITS, HVAC UNIT, COOLING TOWER, BOILERS ETC (REFER TO MECHANICAL DRAWINGS)



REMOVE AND DISCARD EXISTING CEILINGS, REPLACE ALL DUCTS AND ADD DIFFUSERS FOR EACH HEAT PUMP (SEE MECHANICAL AND ELECTRICAL). INSTALL NEW CEILING, INSTALL NEW LIGHTS ETC.

// // PAINTING WORK TO BE COMPLETED

INSTALL NEW MAKE UP AIR UNITS, HVAC UNIT, COOLING TOWER, BOILERS ETC (REFER TO MECHANICAL DRAWINGS)

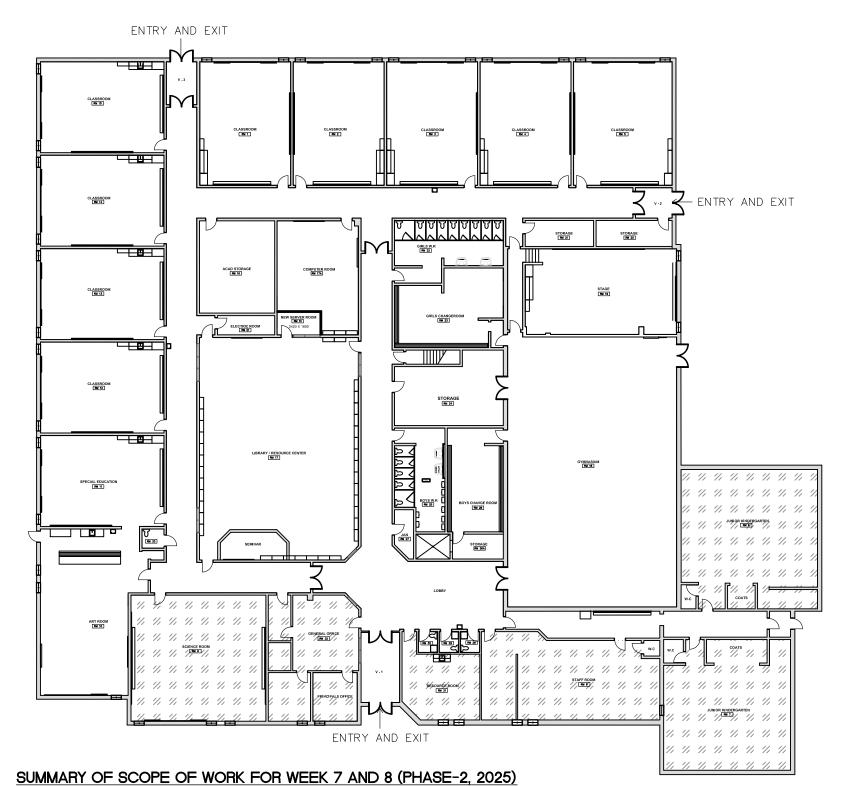

// // PAINTING WORK TO BE COMPLETED

HALTON 🚣 CATHOLIC CD DISTRICT SCHOOL BOARD

HOLY FAMILY CATHOLIC **ELEMENTARY SCHOOL**

Architects

Snyder Architects Inc. 100 Broadview Ave., Suite 301, Toronto, ON M4M 3H3

T. 416.966.5444 www.snyderarchitects.ca Consultants

Mechanical and Electrical Consultants DEI & Associates Inc. 55 Northland Rd. Waterloo, ON N2V 1Y8

Tel: 519-725-3555


Structural Consultants Kalos Engineering Inc. 300 York Boulevard Hamilton, ON L8R3K6 Tel: 905-333-9119

Abatement Consultant Maple Environmental Inc. 428 South Service Road. East - Suite 116 Oakville, ON L6J-2X6 Tel: 905-257-4408

THIS WORK FOR THIS PROJECT SHALL BE CONSTRUCTED IN PHASES. REFER TO PHASING PLANS FOR DETAILS. MISINTERPRETATION OF THE DRAWINGS WITH RESPECT TO THE EXTENT OF THE PHASING OF THE WORK SHALL NOT RELIEVE THE CONTRACTOR OF THE WORK REQUIRED TO COMPLETE THE ENTIRE CONTRACT.

Revisions



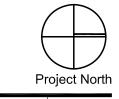


Date

1	Issued for Bids & Building Permit	2024-03-26

RENOVATION PHASING PLAN PHASE - 2, 2025

Date: 2024 MARCH Checked by: A102

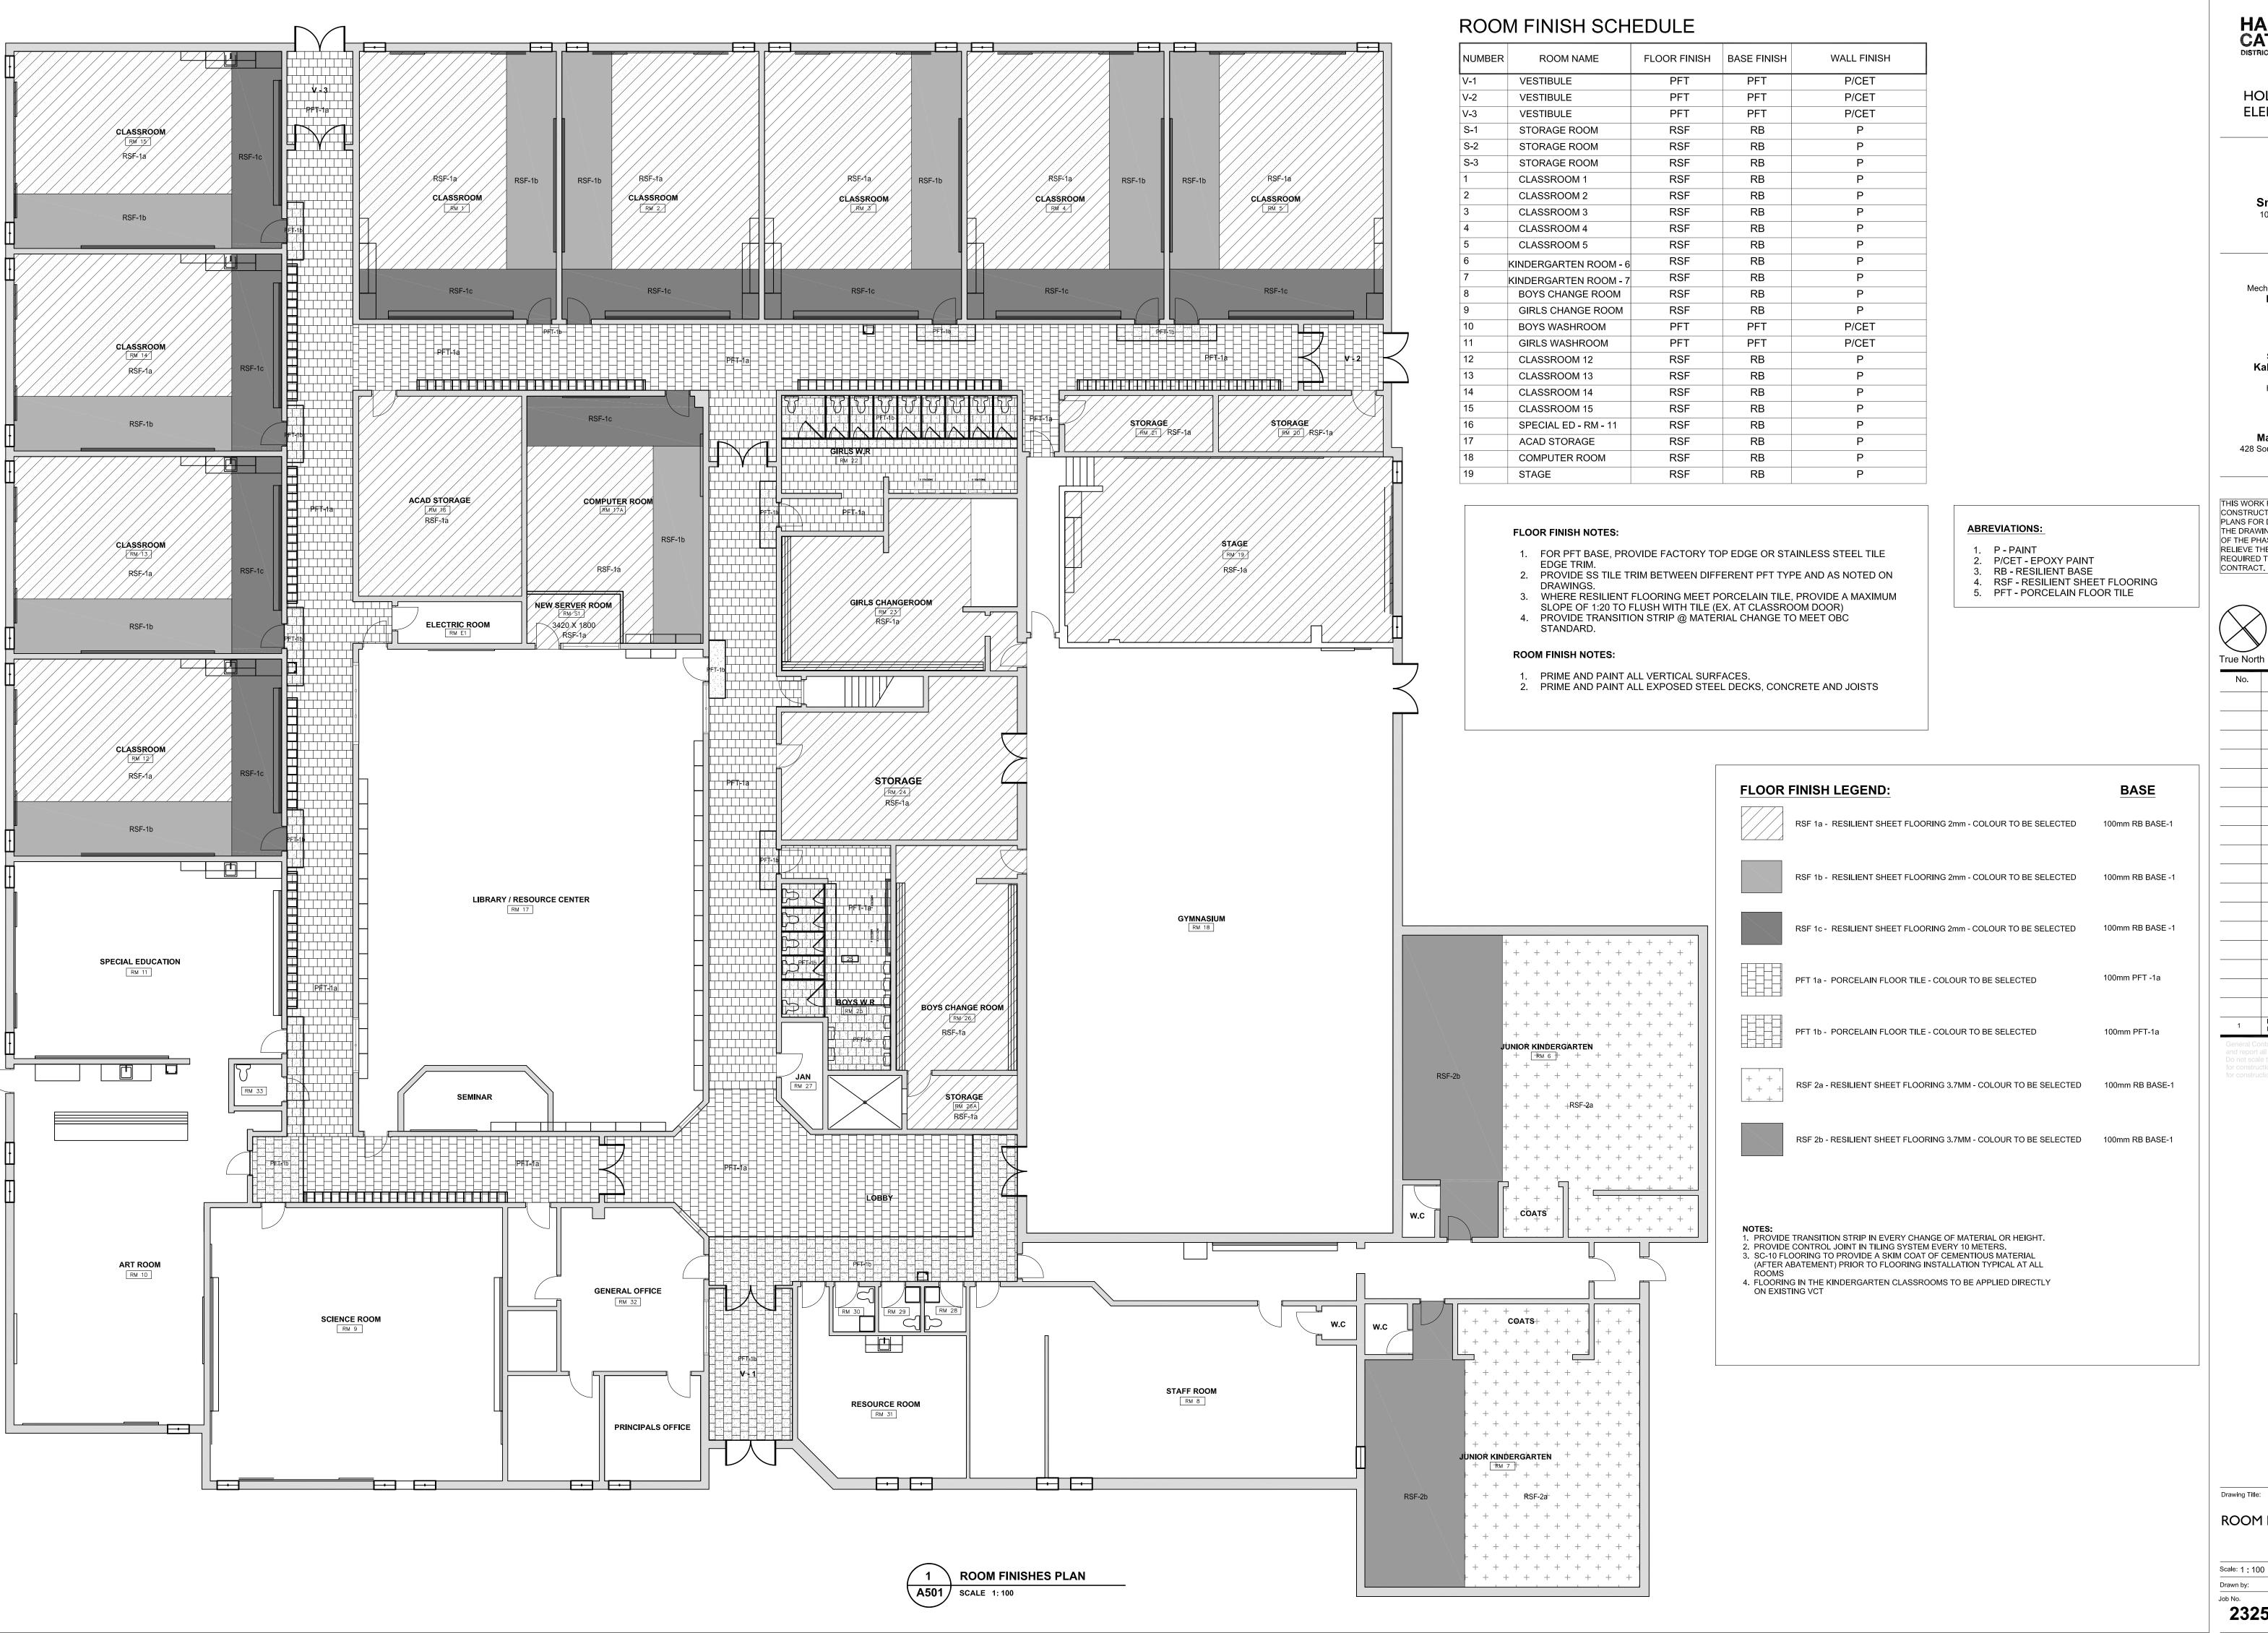

HALTON 🕂 CATHOLIC | SB DISTRICT SCHOOL BOARD

> HOLY FAMILY CATHOLIC **ELEMENTARY SCHOOL**

> > Architects

Snyder Architects Inc. 100 Broadview Ave., Suite 301, Toronto, ON M4M 3H3 T. 416.966.5444 www.snyderarchitects.ca

Consultants

Mechanical and Electrical Consultants DEI & Associates Inc. 55 Northland Rd. Waterloo, ON N2V 1Y8

Structural Consultants Kalos Engineering Inc. 300 York Boulevard Hamilton, ON L8R3K6 Tel: 905-333-9119

Tel: 519-725-3555

Abatement Consultant Maple Environmental Inc. 428 South Service Road. East - Suite 116 Oakville, ON L6J-2X6

THIS WORK FOR THIS PROJECT SHALL BE CONSTRUCTED IN PHASES. REFER TO PHASING PLANS FOR DETAILS. MISINTERPRETATION OF THE DRAWINGS WITH RESPECT TO THE EXTENT OF THE PHASING OF THE WORK SHALL NOT RELIEVE THE CONTRACTOR OF THE WORK REQUIRED TO COMPLETE THE ENTIRE CONTRACT.

Revisions

Tel: 905-257-4408

Project North


Date

Issued for Bids & Building Permit

Drawing Title:

ROOM FINISHES PLAN

Date: 2024 MARCH Scale 1 100 Checked by: A501

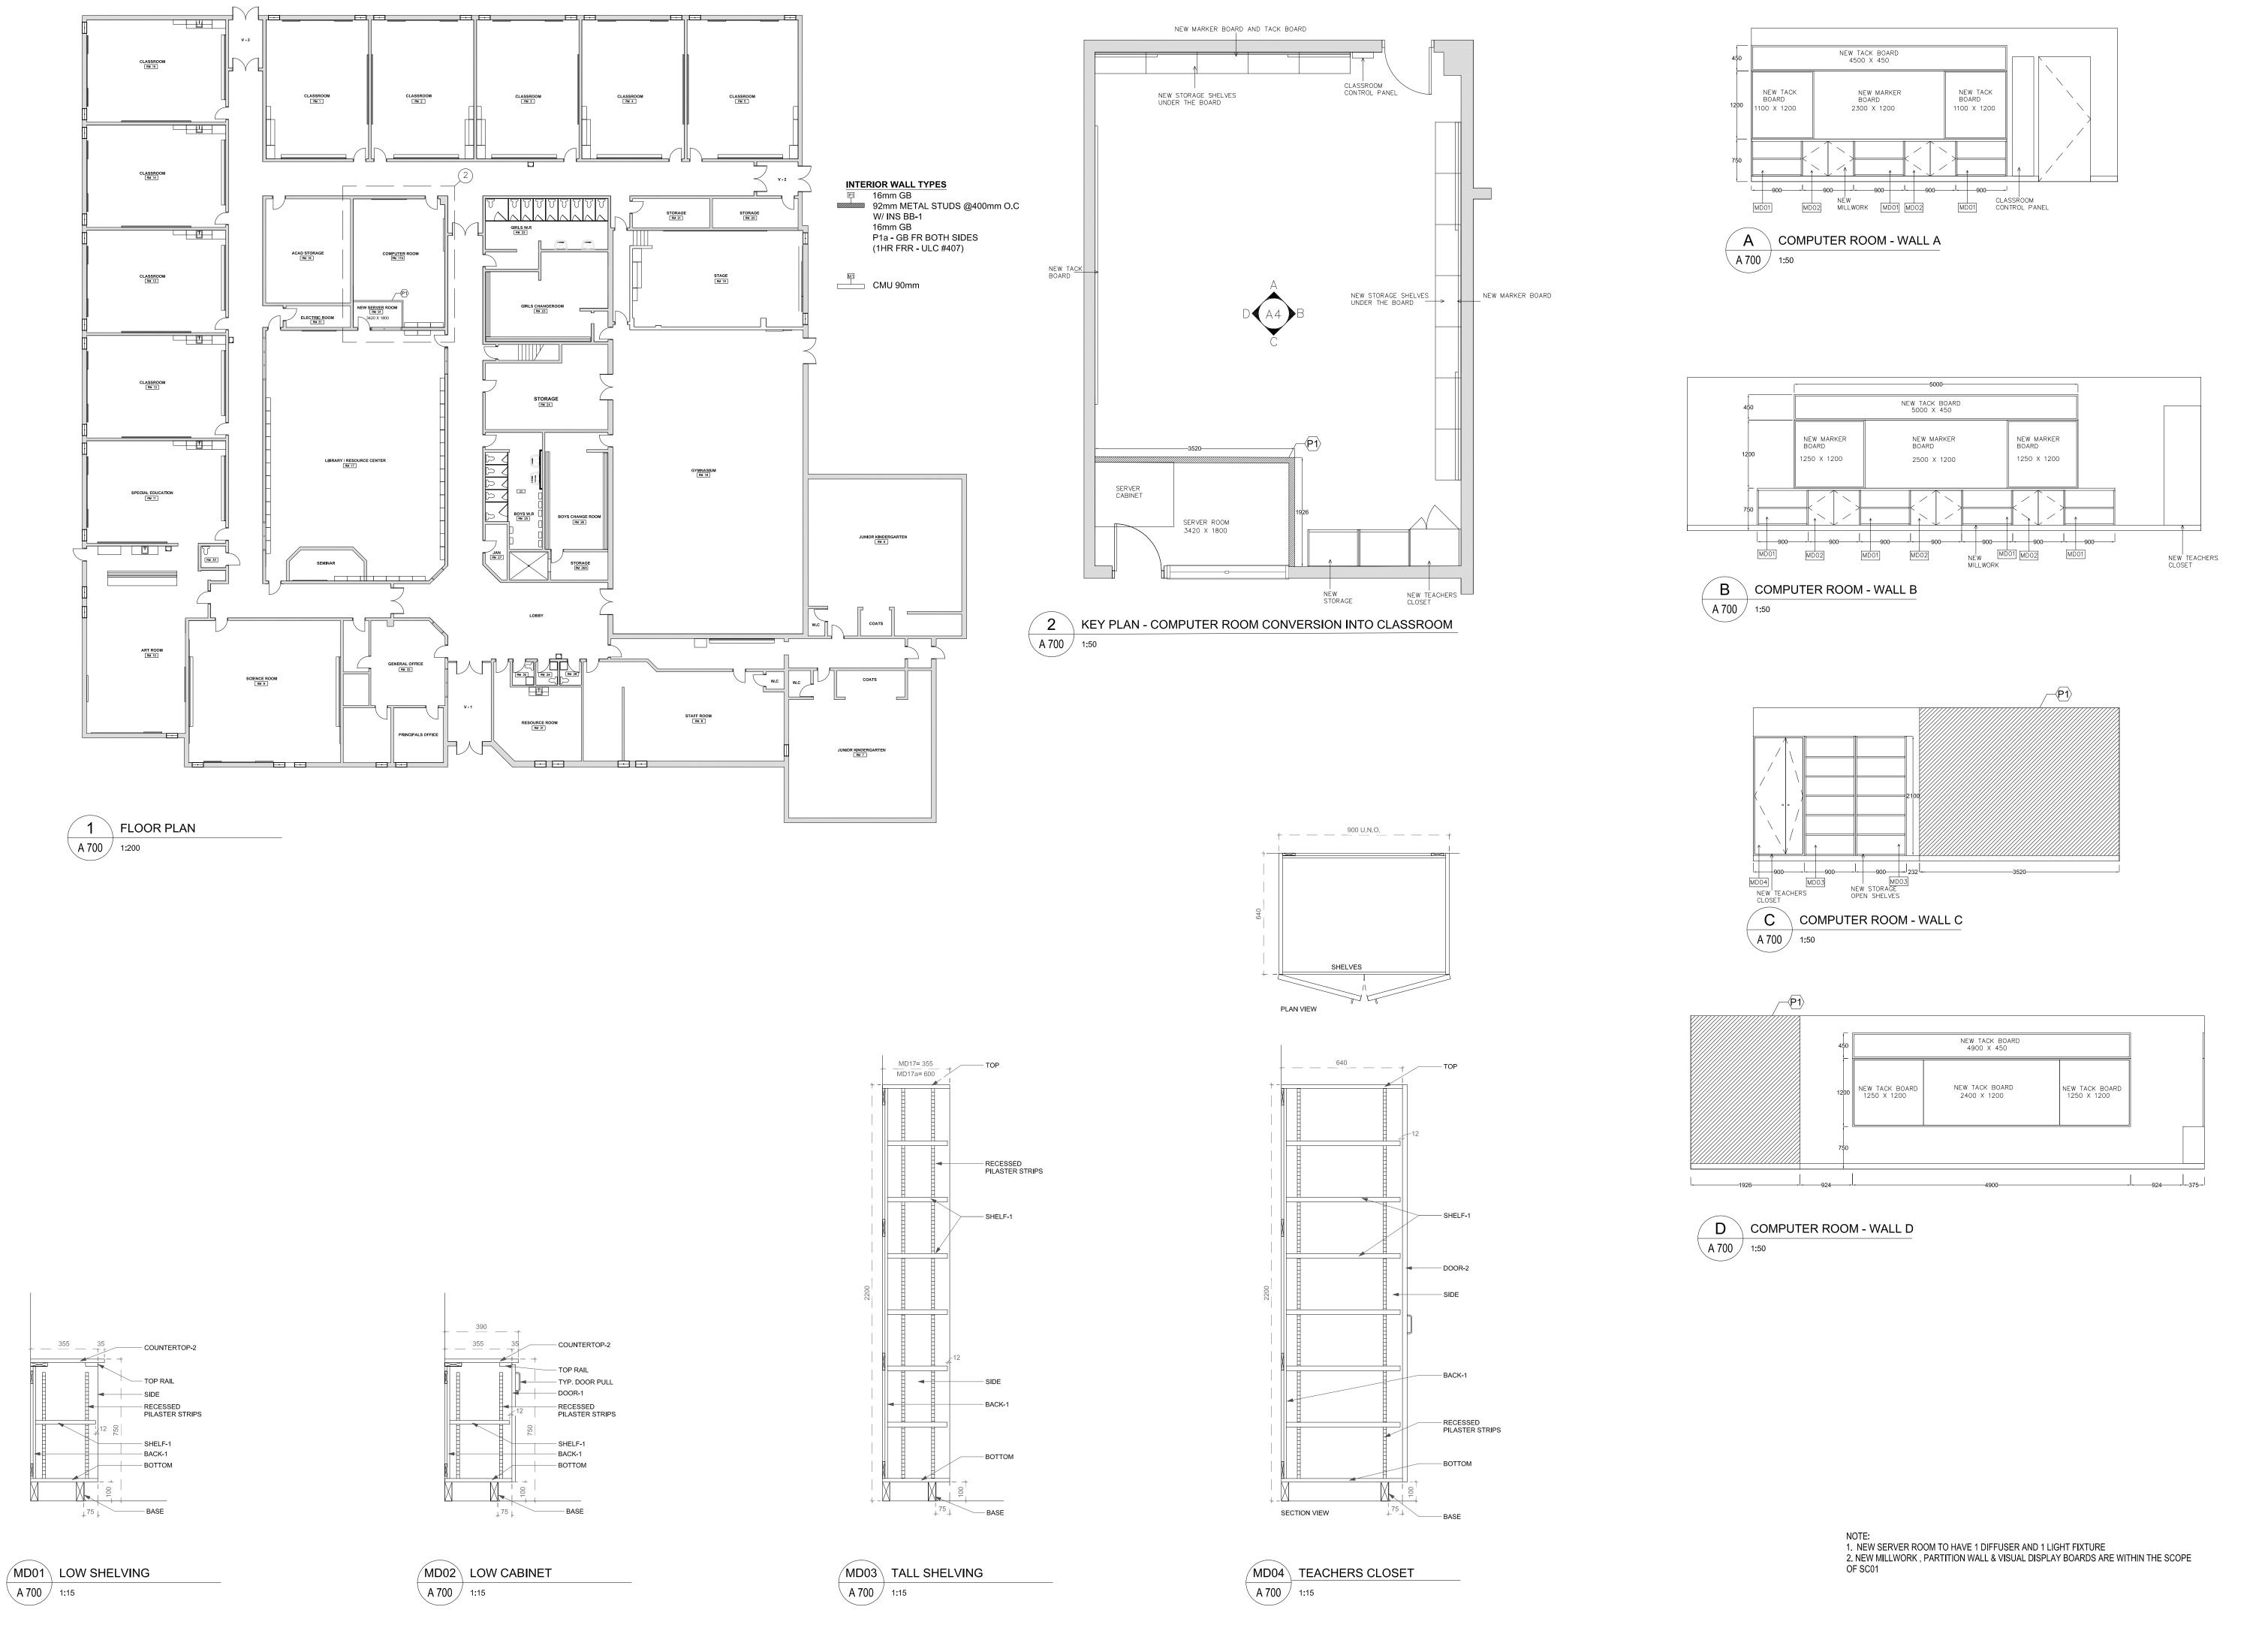

HALTON CATHOLIC DISTRICT SCHOOL BOARD

Project

HOLY FAMILY CATHOLIC ELEMENTARY SCHOOL

Architects

Sn/der

Snyder Architects Inc. 100 Broadview Ave., Suite 301, Toronto, ON M4M 3H3 T. 416.966.5444

www.snyderarchitects.ca

Consultants

Mechanical and Electrical Consultants **DEI & Associates Inc.**55 Northland Rd.

Waterloo, ON N2V 1Y8

Tel: 519-725-3555

Structural Consultants **Kalos Engineering Inc.**300 York Boulevard
Hamilton, ON L8R3K6
Tel: 905-333-9119


Abatement Consultant

Maple Environmental Inc.

428 South Service Road. East - Suite 116
Oakville, ON L6J-2X6
Tel: 905-257-4408

THIS WORK FOR THIS PROJECT SHALL BE CONSTRUCTED IN PHASES. REFER TO PHASING PLANS FOR DETAILS. MISINTERPRETATION OF THE DRAWINGS WITH RESPECT TO THE EXTENT OF THE PHASING OF THE WORK SHALL NOT RELIEVE THE CONTRACTOR OF THE WORK REQUIRED TO COMPLETE THE ENTIRE CONTRACT.



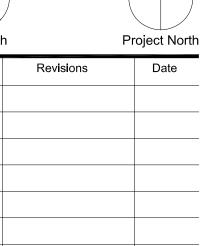

1 Issued for Bids & Building 2024-03ieneral Contractor shall check and verify all dimens

Drawing Title:

COMPUTER ROOM RENOVATION

Scale: AS NOTED

Date: 2024 MARCH


Checked by:


Job No.


Drawing No.


A700




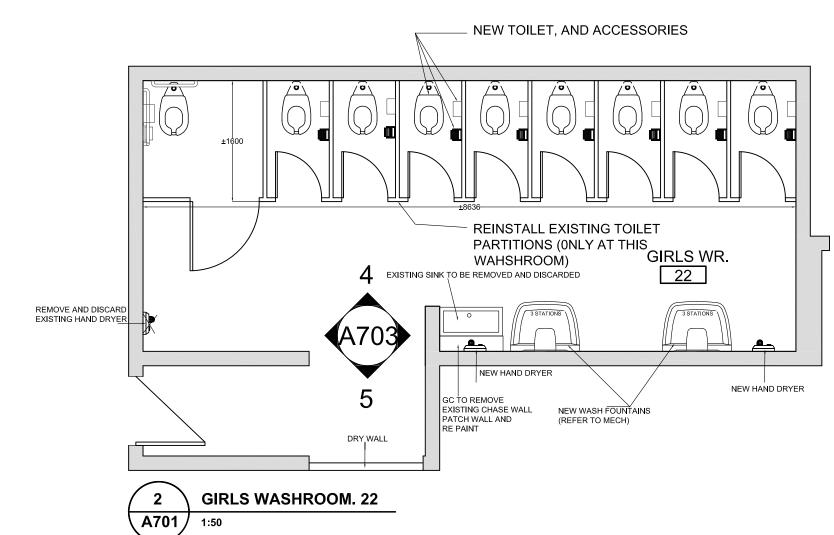


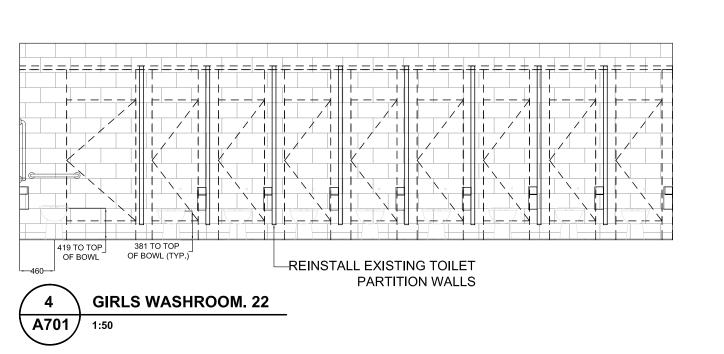

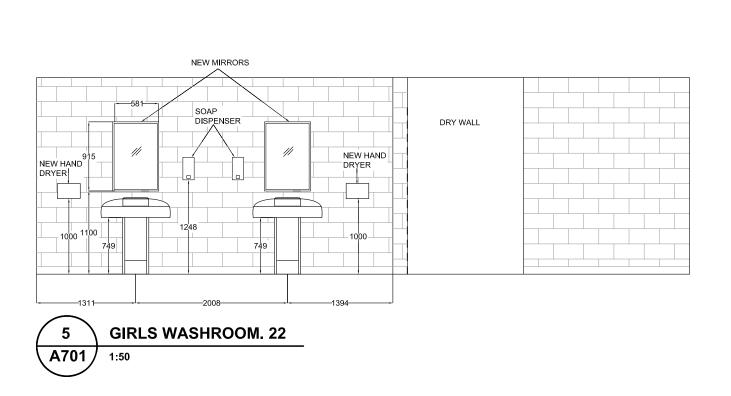

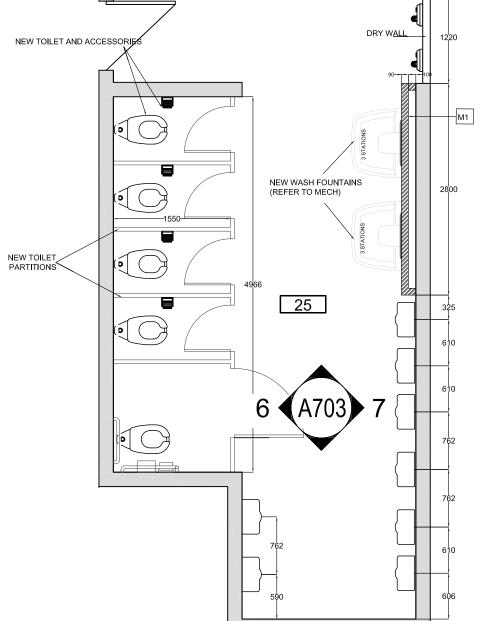


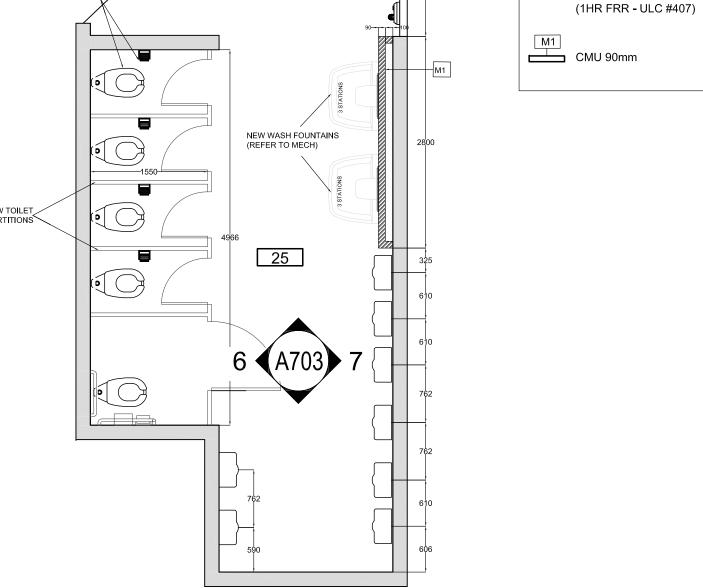

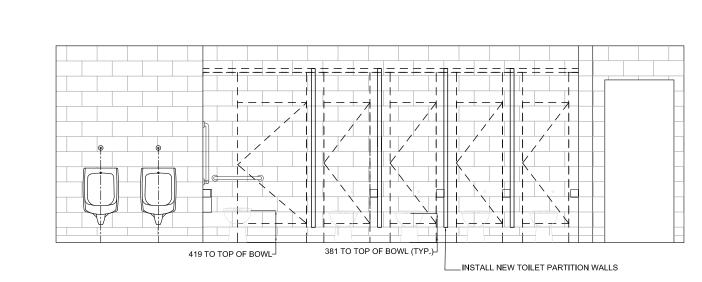




3 BOYS WASHROOM. 25

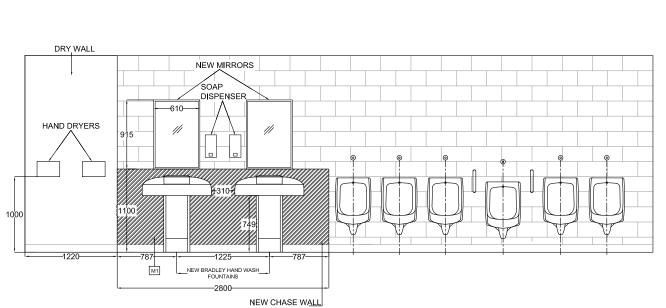





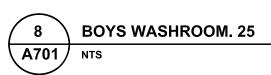



1. PAPER TOWEL DISPENSERS, TOILET TISSUE DISPENSERS AND SOAP DISPENSERS TO BE SUPPLIED BY OWNER AND INSTALLED BY SC01.

HOLY FAMILY CATHOLIC **ELEMENTARY SCHOOL**

HALTON CATHOLIC CD SB DISTRICT SCHOOL BOARD

Architects

Snyder Architects Inc. 100 Broadview Ave., Suite 301,

INTERIOR WALL TYPES

16mm GB
92mm METAL STUDS @400mm O.C
W/ INS BB-1

P1a - GB FR BOTH SIDES

16mm GB


Toronto, ON M4M 3H3 T. 416.966.5444 www.snyderarchitects.ca Consultants

Mechanical and Electrical Consultants **DEI & Associates Inc.** 55 Northland Rd. Waterloo, ON N2V 1Y8 Tel: 519-725-3555

Structural Consultants Kalos Engineering Inc. 300 York Boulevard Hamilton, ON L8R3K6 Tel: 905-333-9119

Abatement Consultant Maple Environmental Inc. 428 South Service Road. East - Suite 116 Oakville, ON L6J-2X6 Tel: 905-257-4408

THIS WORK FOR THIS PROJECT SHALL BE CONSTRUCTED IN PHASES. REFER TO PHASING THE DRAWINGS WITH RESPECT TO THE EXTENT OF THE PHASING OF THE WORK SHALL NOT RELIEVE THE CONTRACTOR OF THE WORK REQUIRED TO COMPLETE THE ENTIRE CONTRACT.

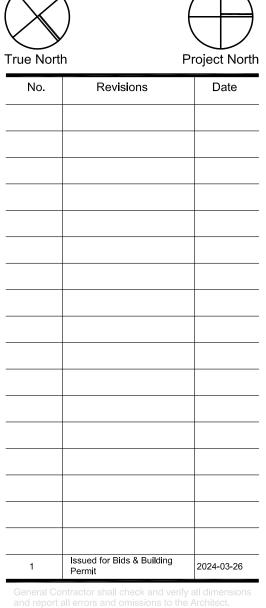


Drawing Title: WASHROOM PLANS & INTERIOR ELEVATIONS

Scale: AS NOTED Date: 2024 MARCH Checked by: 2325 A701



1 FLOOR PLAN - DOORS & WINDOWS

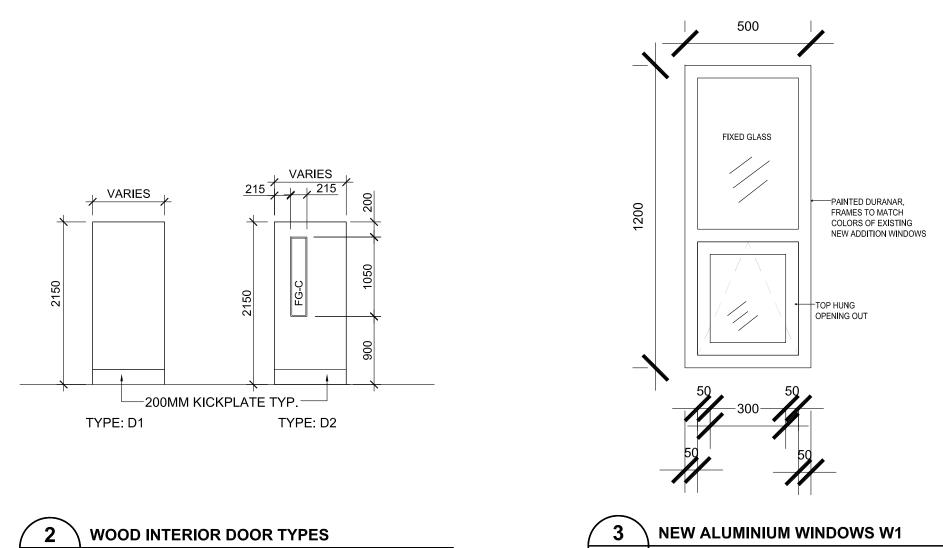

W1 WINDOW TYPE
REPLACE EXISTING WINDOWS
WITH OPERABLE WINDOWS,
OPENING INWARDS. COLOUR
TO MATCH NEW WINDOWS AT
THE NEW ADDITION
(KINDERGARTEN
CLASSROOMS)

A800 1:50

WINDOW NOTES

A800

- 1. CONTRACTOR TO SITE VERIFY ALL WINDOW
- MEASUREMENTS.
- 2. WINDOW COLOR TO MATCH EXISTING NEW ADDITION WINDOWS (KINDERGARTEN CLASSROOMS)
- 3. ALL WINDOWS TO BE REMOVED BY THE ABATEMENT
- CONTRACTOR.
 4. WINDOW GLAZIN
- WINDOW GLAZING TO BE SIG CLR-1 UNO.
 ALL W1 WINDOWS TO BE REPLACED WITH NEW
- 6. REFER TO SPEC WINDOW FINISH NOTES
- 7. GC TO REPLACE ALL PLAM WINDOW SILLS FOR W1 WINDOWS

DO	OR & FRAME SO	CHEC	ULE	=										HOLY	/ F	AMILY CES
			DOOR					FRAME / SCREEN								
DOOD #		FIRE		No. LEAFS	LEAF SIZE (mm)		·				TYPE			1		
DOOR # LOCATION "FIRST FLOOR"	LOCATION "FIRST FLOOR"	RATING (MINS.)			WIDTH	HEIGHT	TH.	TH. MAT.	. FINISH	GLASS	ELEV.	MAT.	FINISH	LOUVRE / UNDERCUT		REMARKS
1	CLASSROOM, ROOM 1	20 MINS	D2	1	914	2082	45	WD	PLAM	FG-C	EXST	НМ	PT			
2	CLASSROOM, ROOM 2	20 MINS	D2	1	914	2082	45	WD	PLAM	FG-C	EXST	НМ	PT			
3	CLASSROOM, ROOM 3	20 MINS	D2	1	914	2082	45	WD	PLAM	FG-C	EXST	НМ	PT			
4	CLASSROOM, ROOM 4	20 MINS	D2	1	914	2082	45	WD	PLAM	FG-C	EXST	НМ	PT			
5	CLASSROOM, ROOM 5	20 MINS	D2	1	914	2082	45	WD	PLAM	FG-C	EXST	НМ	PT			
6	KINDERGARTEN, ROOM 6	20 MINS	D2	1	914	2082	45	WD	PLAM	FG-C	EXST	НМ	PT		Х	DOOR IS NOT TO BE REPLACE
7	KINDERGARTEN, ROOM 7	20 MINS	D2	1	914	2082	45	WD	PLAM	FG-C	EXST	НМ	PT		Х	DOOR IS NOT TO BE REPLACE
8	STAFF ROOM, ROOM 8	20 MINS	D2	1	914	2082	45	WD	PLAM	FG-C	EXST	НМ	PT		Х	DOOR IS NOT TO BE REPLACE
8a	STAFF ROOM, ROOM 8	20 MINS	D2	1	914	2082	45	WD	PLAM	FG-C	EXST	НМ	PT			
9	SCIENCE ROOM, ROOM 9	20 MINS	D2	1	914	2082	45	WD	PLAM	FG-C	EXST	НМ	PT			
10	ART ROOM, ROOM 10	20 MINS	D2	1	914	2082	45	WD	PLAM	FG-C	EXST	НМ	PT			
11	SPECIAL EDUCATION, ROOM 11	1 20 MINS	D2	1	914	2082	45	WD	PLAM	FG-C	EXST	НМ	PT			
12	CLASSROOM, ROOM 12	20 MINS	D2	1	914	2082	45	WD	PLAM	FG-C	EXST	НМ	PT			
13	CLASSROOM, ROOM 13	20 MINS	D2	1	914	2082	45	WD	PLAM	FG-C	EXST	НМ	PT			
14	CLASSROOM, ROOM 14	20 MINS	D2	1	914	2082	45	WD	PLAM	FG-C	EXST	НМ	PT			
15	CLASSROOM, ROOM 15	20 MINS	D2	1	914	2082	45	WD	PLAM	FG-C	EXST	НМ	PT			
16	ACAD STORAGE, ROOM 16	20 MINS	D2	1	914	2082	45	WD	PLAM	FG-C	EXST	НМ	PT			
17	COMPUTER ROOM, ROOM 17	20 MINS	D2	1	914	2082	45	WD	PLAM	FG-C	EXST	НМ	PT			
17a	LIBRARY, ROOM 17	20 MINS	D2	1	914	2082	45	WD	PLAM	FG-C	EXST	НМ	PT		Х	ELECTRIC STRIKE
17b	LIBRARY, ROOM 17	20 MINS	D2	1	914	2082	45	WD	PLAM	FG-C	EXST	НМ	PT			
17c	LIBRARY, ROOM 17	20 MINS	D2	1	914	2082	45	WD	PLAM	FG-C	EXST	НМ	PT			
18	ELECTRIC ROOM, ROOM E1	60 MINS		1	914	2082	45	WD	PLAM	-	EXST	НМ	PT		Х	DOOR ON MAGNETIC HOLD OPE
19	GIRLS WASHROOM, ROOM 23	20 MINS	D1	1	914	2082	45	WD	PLAM	-	EXST	НМ	PT		Х	DOOR ON MAGNETIC HOLD OPE
20	MECHANICAL ROOM	60 MINS		1	914	2082	45	WD	PLAM	-	EXST	НМ	PT		X	DOOR ON MAGNETIC HOLD OPE
21	BOYS WASHROOM, ROOM 25	20 MINS		1	914	2082	45	WD	PLAM	-	EXST	НМ	PT		х	DOOR ON MAGNETIC HOLD OPE
22	STAFF WASHROOM, ROOM 28			1	711	2082	45	WD	PLAM	-	EXST	НМ	PT		-	
23	STAFF WASHROOM, ROOM 29			1	711	2082	45	WD	PLAM	-	EXST	НМ	PT		-	
24	· ·			1	812	2082	45	WD	PLAM	_	EXST	HM	PT		\vdash	
25	•	20 MINS		1	914	2082	45	WD	PLAM	FG-C	EXST	HM	PT		\vdash	
26	GENERAL OFFICE, ROOM 32	20 MINS		1	914	2082	45	WD	PLAM	FG-C	EXST	HM	PT		Н	
27	GENERAL OFFICE, ROOM 32	20 MINS		1	914	2082	45	WD	PLAM	FG-C	EXST	HM	PT		Н	
20	LINIVED AL MACUDO MA							.,,,			2, (0)				\vdash	DOOD ODEDATOR


ABBREVIATIONS										
EP EPOXY PAINT TYPE EXST EXISTING FG-C TEMPERED GLASS FG-E FIRE RATED GLASS HM HOLLOW METAL	PT PLAM WD	PAINT PLASTIC LAMINATE WOOD DOOR								
GENERAL NOTES:										
1. ALL HOLLOW METAL DOORS TO BE RE PAINTED										
2. ALL HOLLOW METAL DOOR FRAMES TO BE RE PAINTED										
3. DOOR CLOSER MUST BE PROVIDED AT ALL LOCATIONS WITHIN FIRE SEPARATION (0 H-R, 1/2 H-R & 1 H-R) EXCEPT CLASSROOM DOORS. OBC 3.1.8.11.										

EXST

HM PT

2082 | 45 | WD | PLAM

863

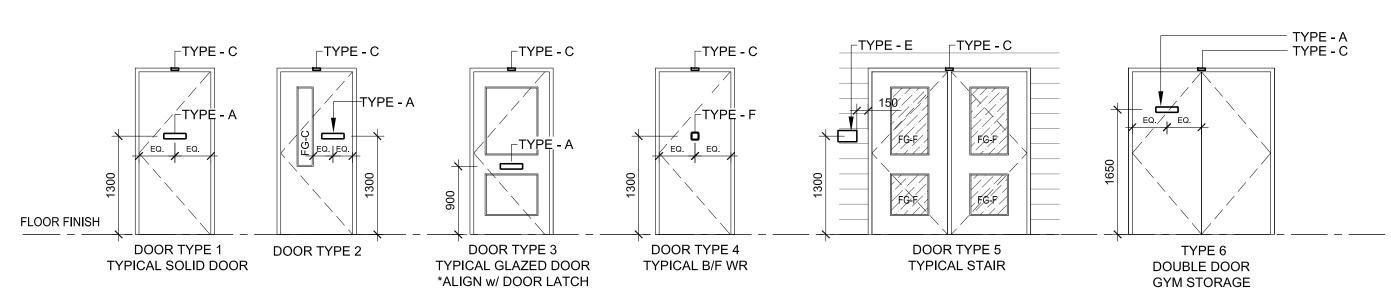



4. CONTRACTOR IS RESPONSIBLE TO SITE VERIFY THE MEASUREMENTS OF ALL DOORS

UNIVERSAL WASHROOM,

ROOM 33

HALTON + CATHOLIC TO CATHOLIC

HOLY FAMILY CATHOLIC ELEMENTARY SCHOOL

Architects

Sn/der
Snyder Architects

Snyder Architects Inc. 100 Broadview Ave., Suite 301, Toronto, ON M4M 3H3 T. 416.966.5444

Consultants

www.snyderarchitects.ca

Mechanical and Electrical Consultants **DEI & Associates Inc.**55 Northland Rd.

Waterloo, ON N2V 1Y8

Tel: 519-725-3555

Structural Consultants **Kalos Engineering Inc.**300 York Boulevard
Hamilton, ON L8R3K6
Tel: 905-333-9119

Abatement Consultant

Maple Environmental Inc.

428 South Service Road. East - Suite 116
Oakville, ON L6J-2X6
Tel: 905-257-4408

THIS WORK FOR THIS PROJECT SHALL BE CONSTRUCTED IN PHASES. REFER TO PHASING PLANS FOR DETAILS. MISINTERPRETATION OF THE DRAWINGS WITH RESPECT TO THE EXTENT OF THE PHASING OF THE WORK SHALL NOT RELIEVE THE CONTRACTOR OF THE WORK REQUIRED TO COMPLETE THE ENTIRE CONTRACT.

True North

Project North

No. Revisions

Date

DOOR OPERATOR

SWING CLEAR HINGES

Issued for Bids & Building Permit 2024-03-26

and report all errors and omissions to the Archite Do not scale the drawings. Drawings shall not be for construction purposes until issued by the Archite for construction.

Drawing Title:

DOOR SCHEDULE, SIGNAGE
& WINDOWS

 Scale: AS NOTED
 Date: 2024 MARCH

 Drawn by:
 Checked by:

 Job No.
 Drawing No.

 A800