

ADDENDUM # 1

Project	TA Blakelock High School Renovations	Project No.	2215-B
Location	1160 Rebecca Street, Oakville, ON	Date of Issue	2024 04 12
Owner	Halton District School Board	File	2215/7.1.3

This Addendum forms part of the Contract Documents and amends the original Drawings and Specifications, dated 2024 04 11, and all preceding Addenda, as noted below.

Ensure all parties submitting bids are aware of all items included in this Addendum. Read, interpret and coordinate the items contained herein with the Contract Documents and include all related costs as part of the Bid Price. Acknowledge receipt of this Addendum by inserting its number on the Bid Form. Failure to do so may subject the bidder to disqualification.

This Architectural Addendum consists of 1 page + noted attachments.

A1-1 DRAWING A001 SITE PLAN, KEY PLANS, OBC MATRIX, FIRE SEPARATIONS.

- .1 Include new drawings A001.

END OF ADDENDUM #1

Client
Halton District School Board
 2050 Guelph Line
 Burlington, Ontario

**T. A. BLAKELOCK H.S.
 RENOVATIONS**

1160 Rebecca Street
 Oakville, ON

Architect


sn/der

Snyder Architects Inc.
 100 Broadview Ave. Suite 301, Toronto, ON, M4M 3H3
 Tel: 416.966.5444 Fax: 416.966.4443
 www.snyderarchitects.ca


Consultants

Structural Consultants
Kalos Engineering Inc.
 300 York Boulevard
 Hamilton, Ontario, L8R 3K6
 Tel: 905-333-9119

Mechanical and Electrical Consultants
EXP
 1266 S. Service Rd.
 Stoney Creek, Ontario, L8E 5R9
 Tel: 905-525-6069

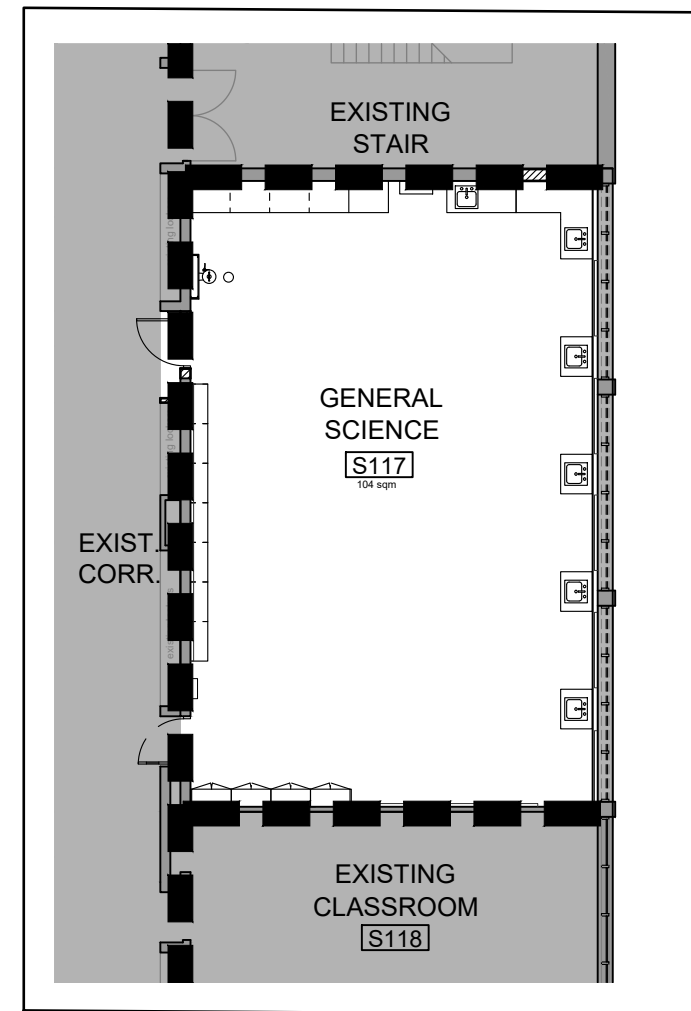

4 FLOOR PLAN
 A001 1:100

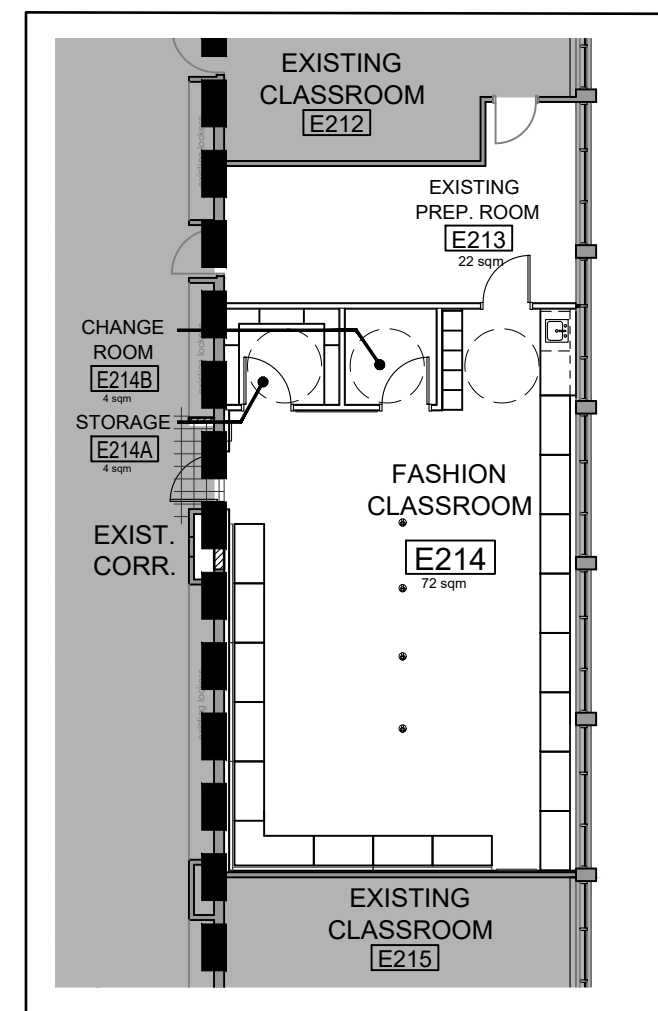


5 FLOOR PLAN
 A001 1:100

Name of Practice:
 Snyder Architects Inc.
 100 Broadview Avenue, Suite 301
 Toronto, Ontario M4M 3H3



Name of Project:
 T. A. Blakelock High School
 Renovation

Location:
 1160 Rebecca Street
 Oakville, Ontario


Ontario Building Code Data Matrix – Part 11 – Alteration of Existing Building			BC Reference
11.1	Existing Building classification:	Describe Existing Use: School Construction Index: N/A Hazard Index: N/A ● Not Applicable (no change of major occupancy)	11.2.1 T 11.2.1.1A T 11.2.1.1B to N
11.2	Alteration to Existing Building is:	Basic Renovation ● Extensive Renovation ○	11.3.3.1 11.3.3.2
11.3	Reduction in Performance Level:	Structural: ● No ○ Yes By Increase in occupant load: ● No ○ Yes By change of major occupancy: ● No ○ Yes Plumbing: ● No ○ Yes Sewage-system: ● No ○ Yes	11.4.2 11.4.2.1 11.4.2.2 11.4.2.3 11.4.2.4 11.4.2.5
11.4	Compensating Construction:	Structural: ● No ○ Yes (explain) Increase in occupant load: ● No ○ Yes (explain) Change of major occupancy: ● No ○ Yes (explain) Plumbing: ● No ○ Yes (explain) Sewage system: ● No ○ Yes (explain)	11.4.3 11.4.3.2 11.4.3.3 11.4.3.4 11.4.3.5 11.4.3.6
11.5	Compliance Alternatives Proposed:	● No ○ Yes (give number(s))	11.5.1

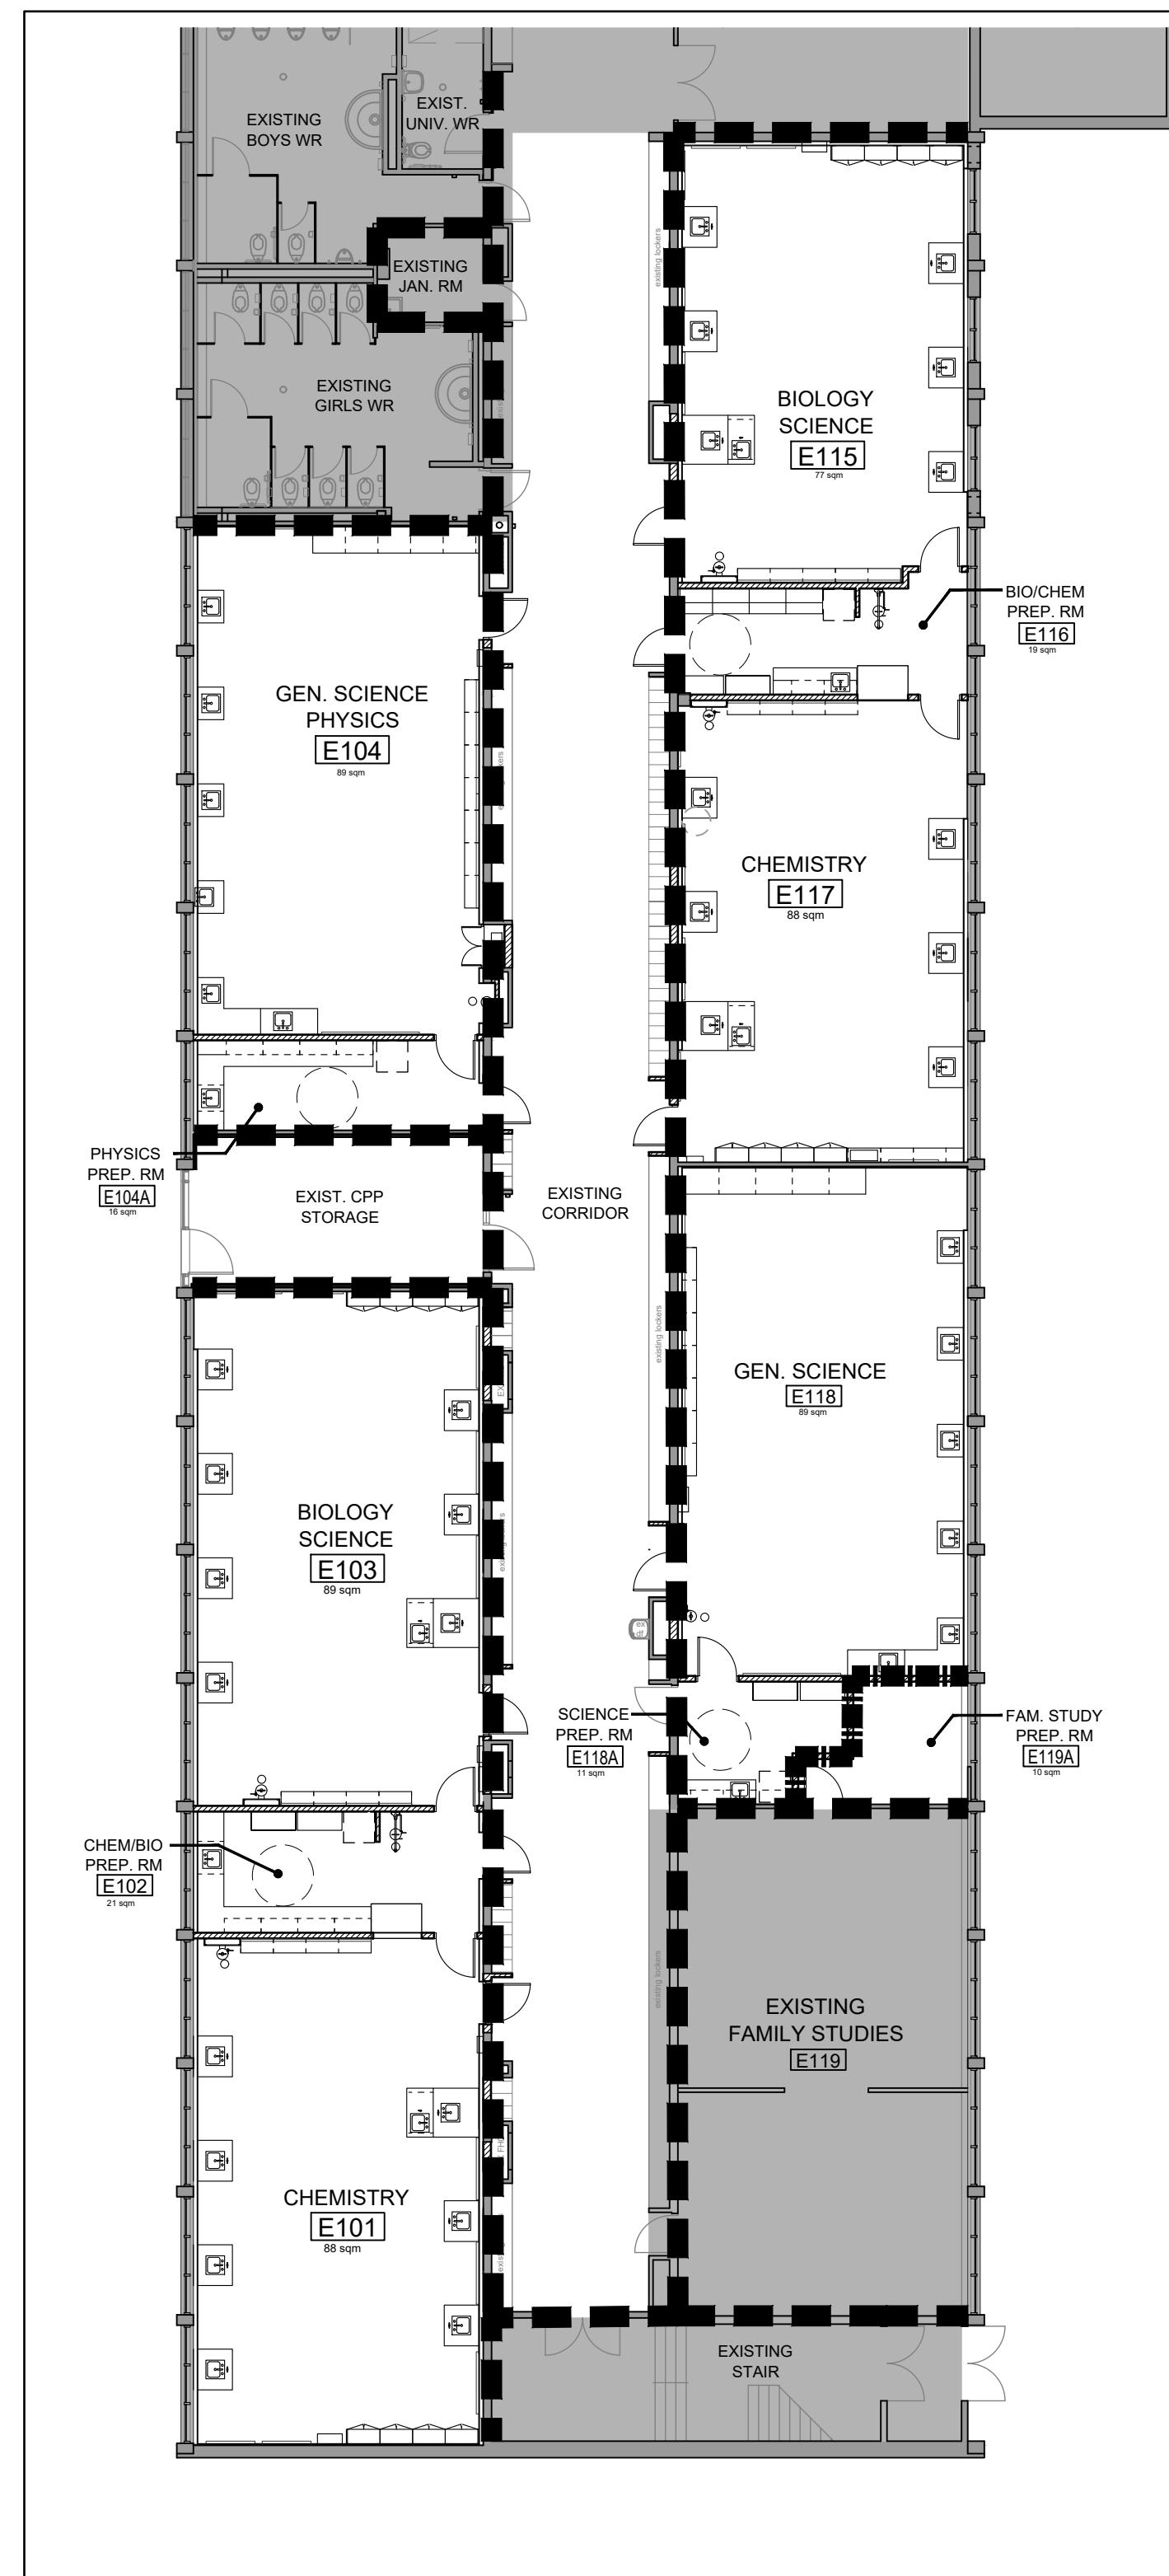

3 FLOOR PLAN
 A100 1:100

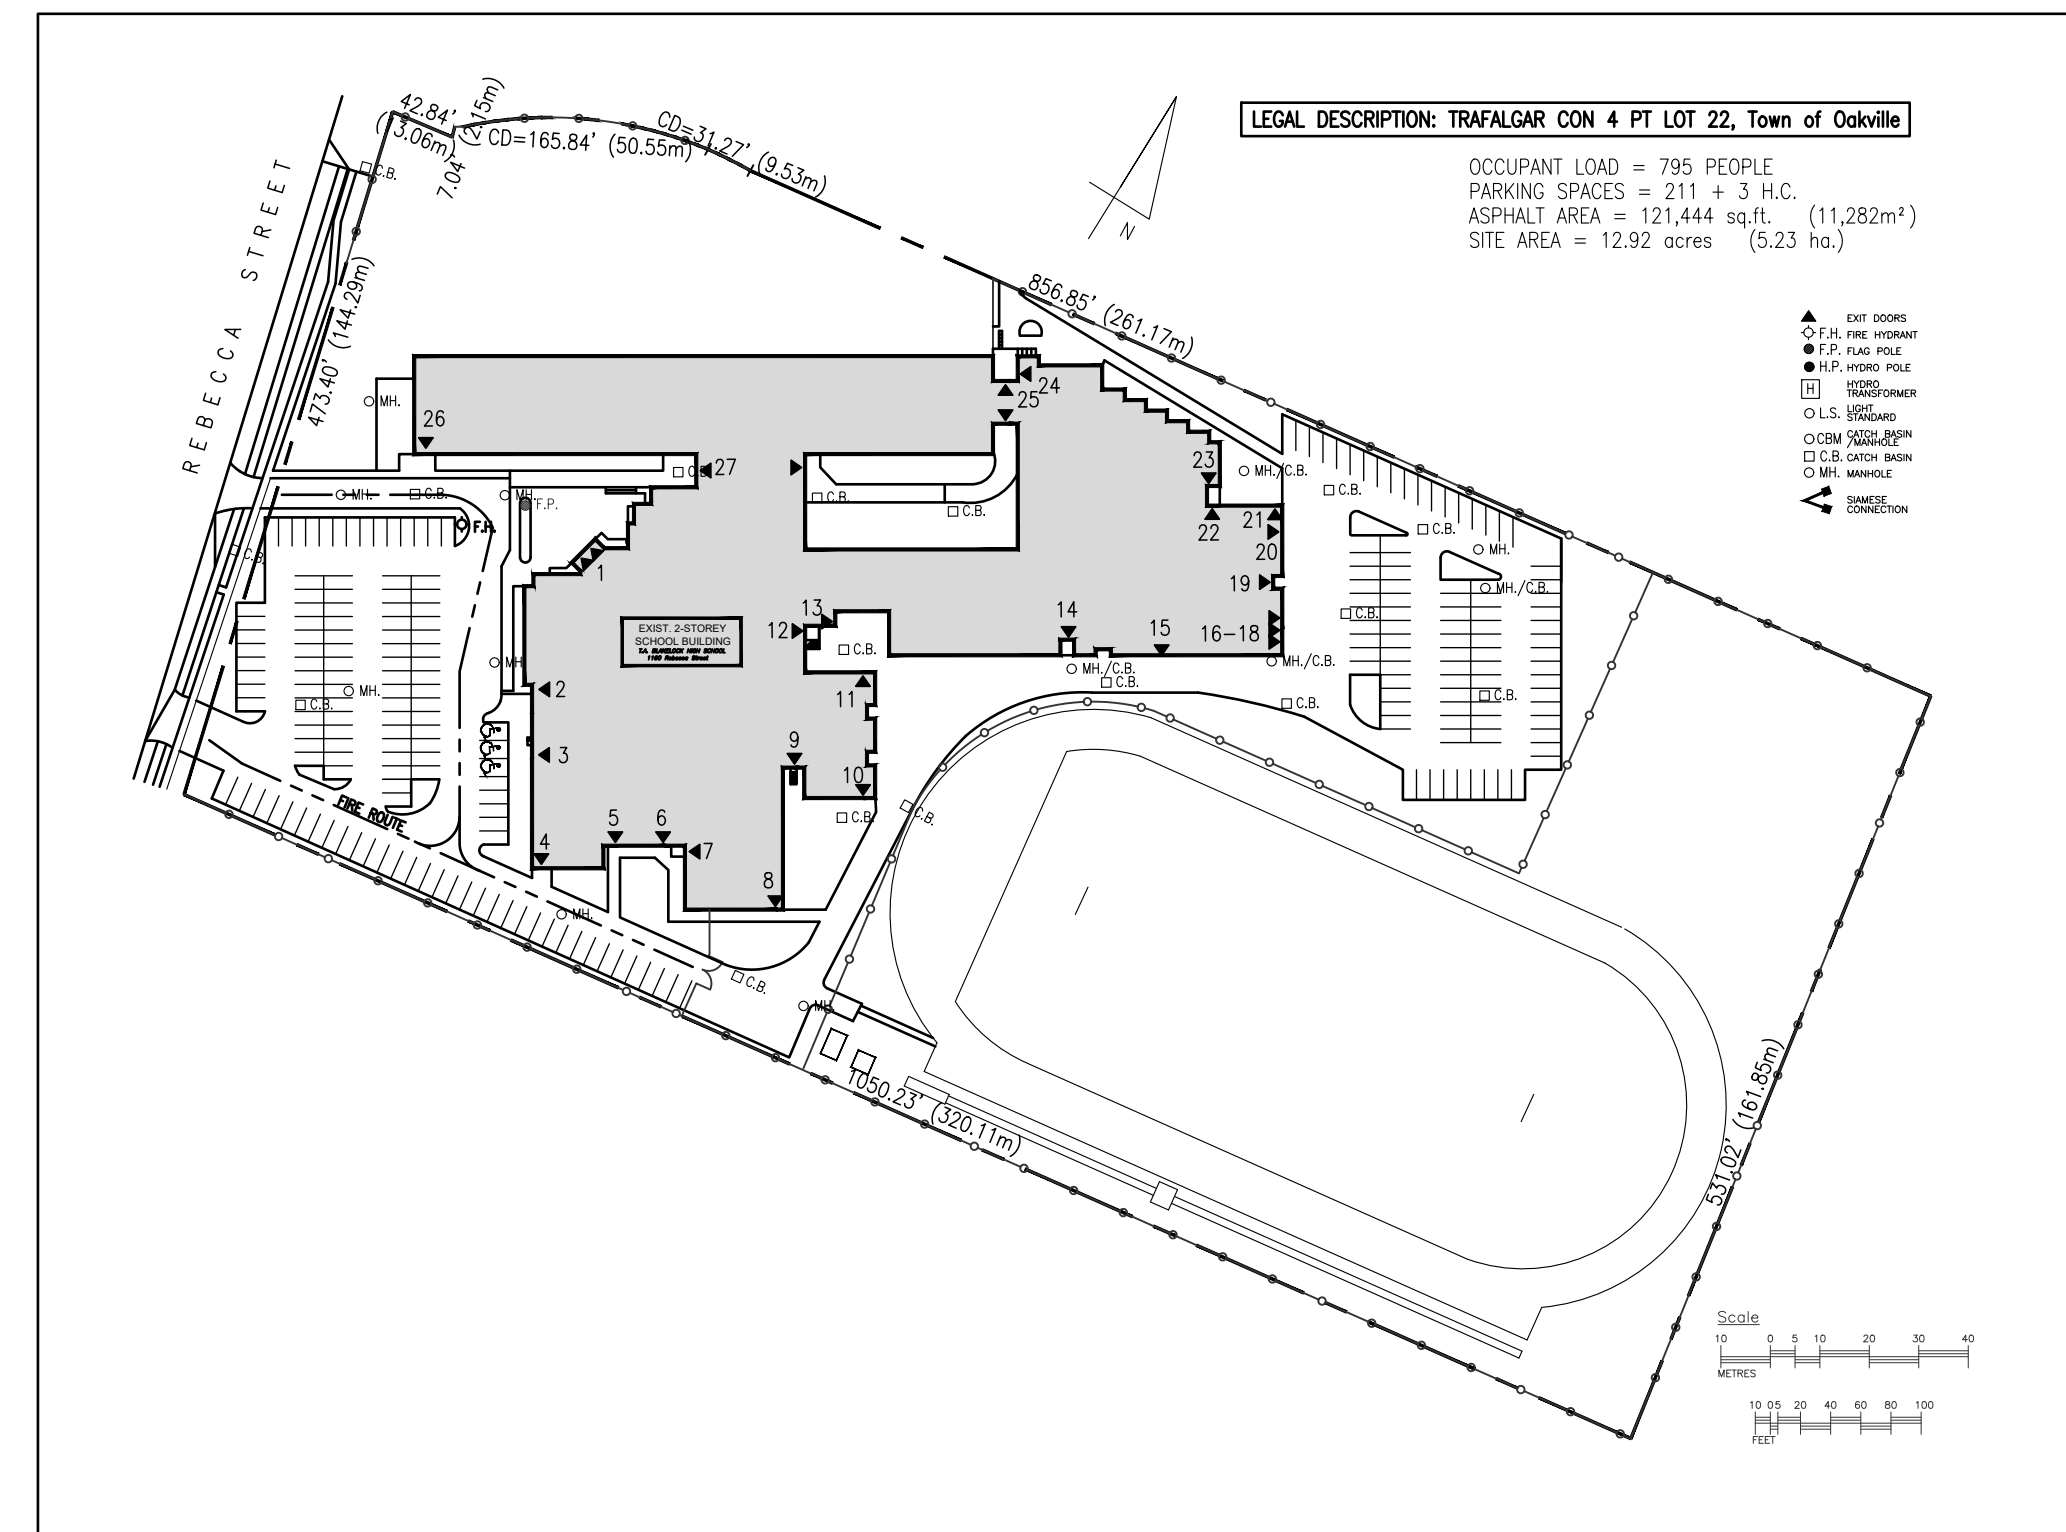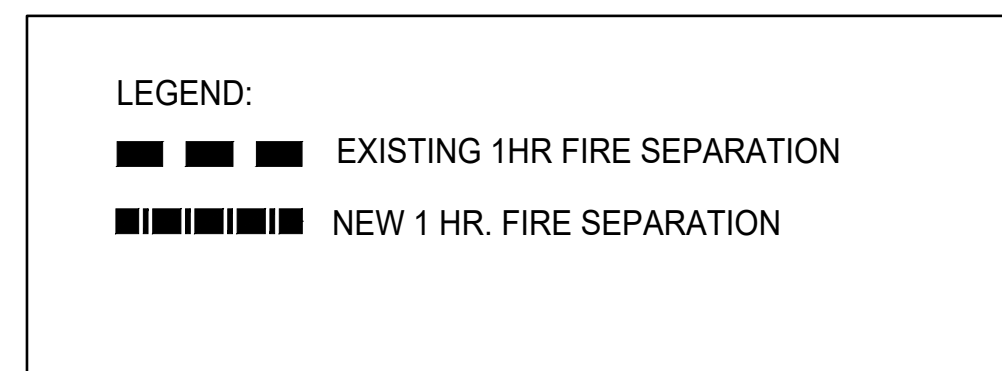


1 SITE PLAN
 A001 1:1500

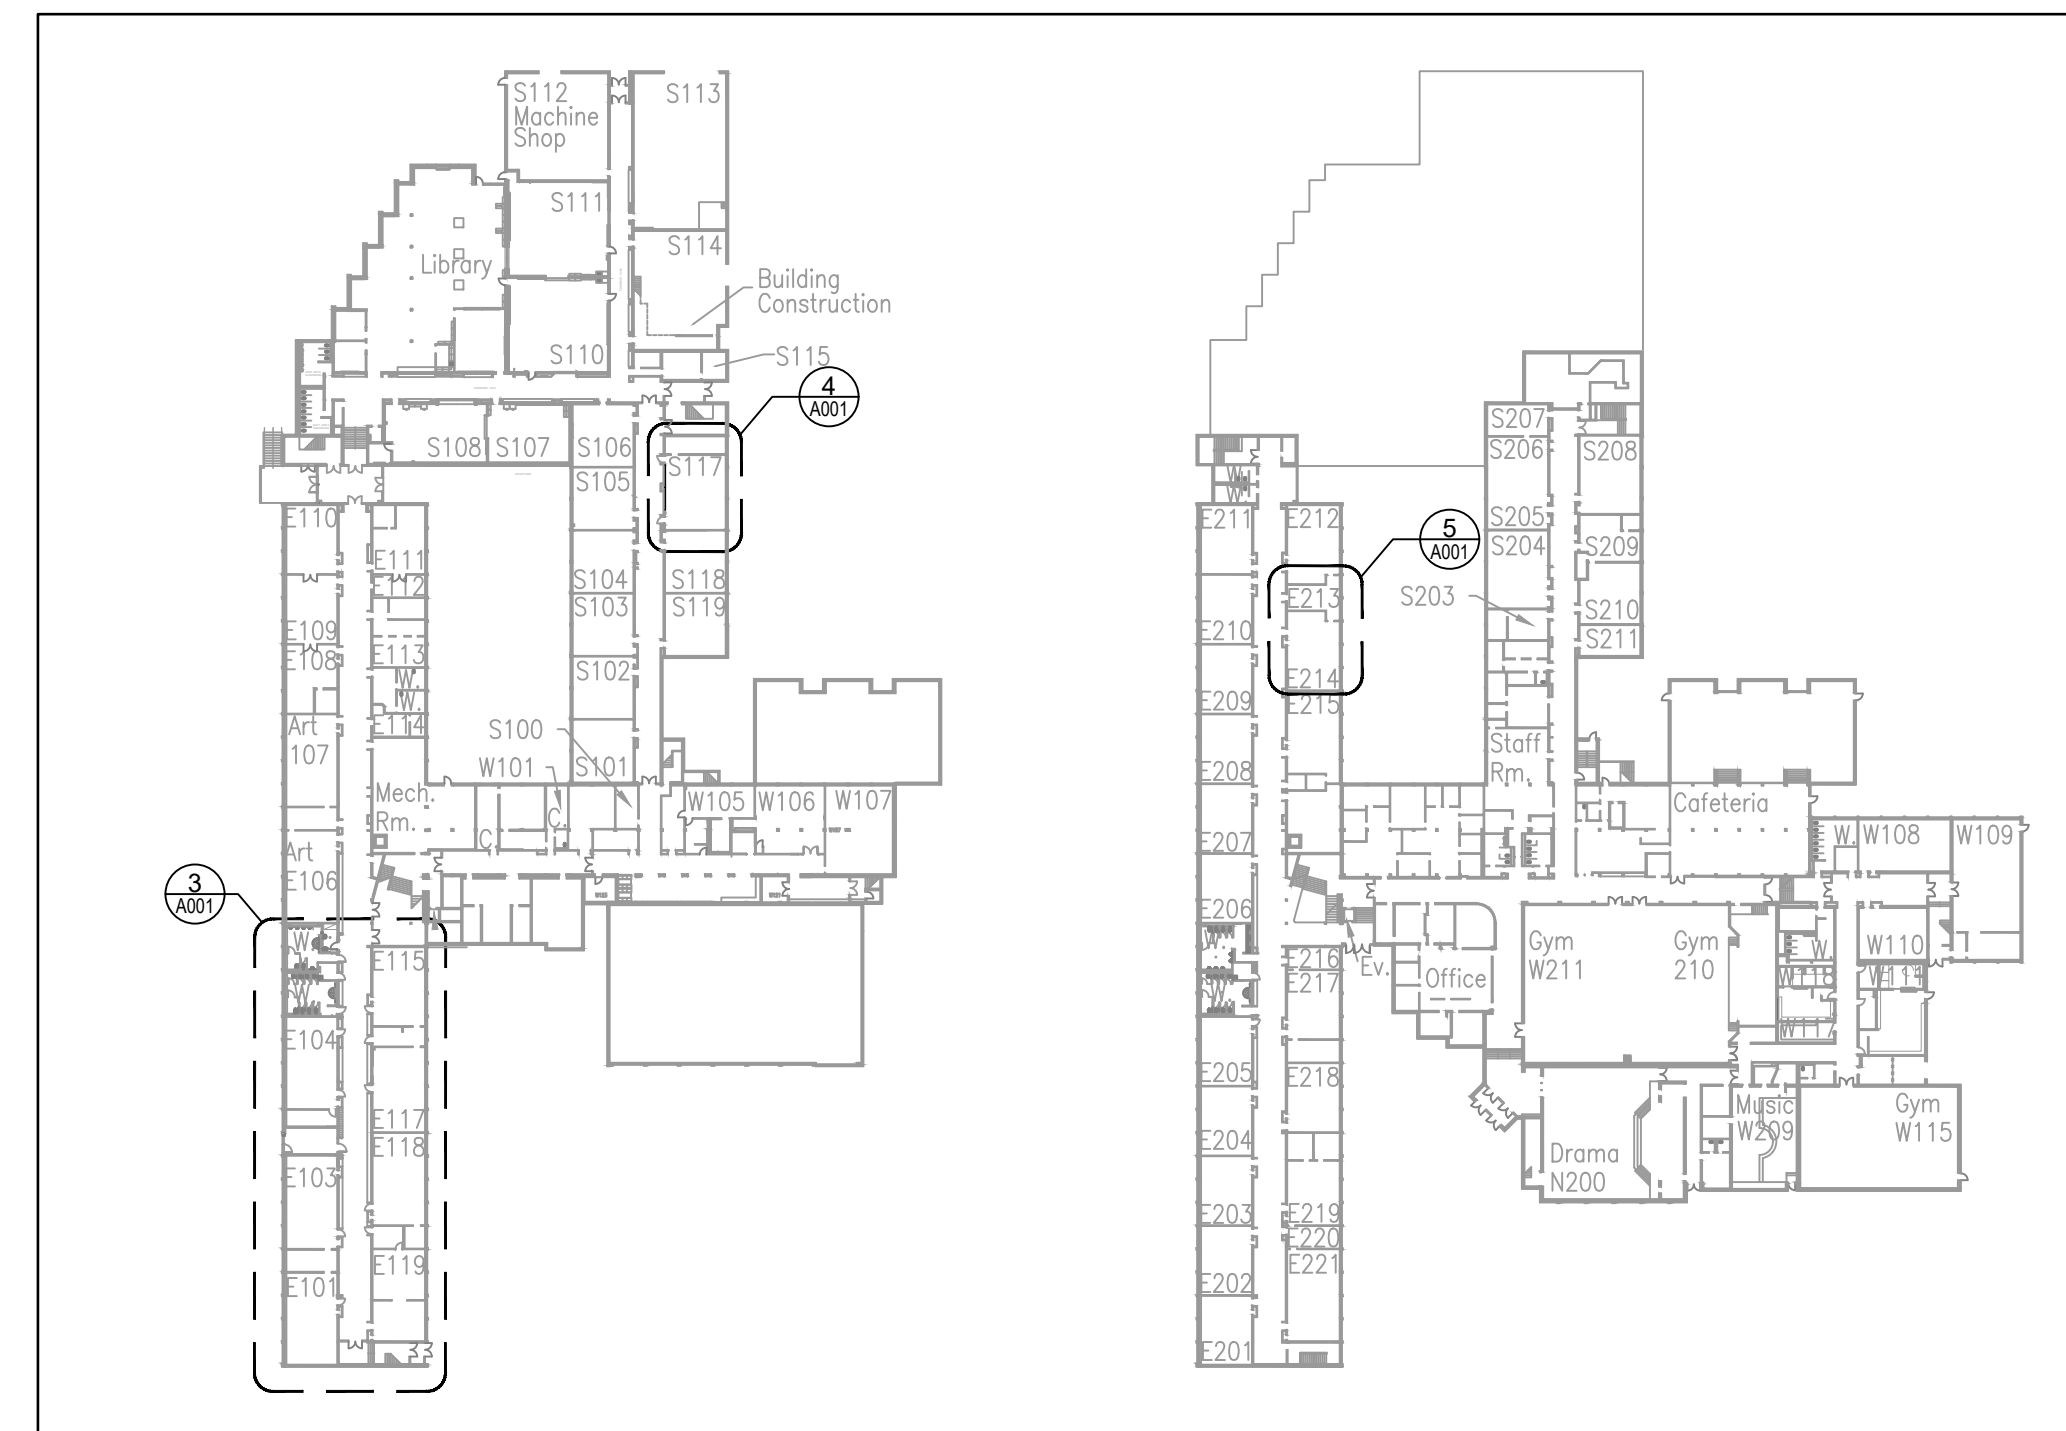

2 KEY PLANS - LEVEL 0 & 1
 A001 1:1000

Key Plan N.T.S.

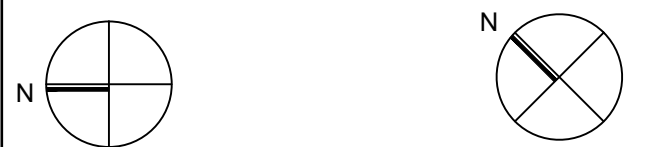

Project North True North

No.	Revisions	Date
2	ISSUED FOR BIDS	2024-04-09
1	ISSUED FOR PERMIT	2024-03-22
No.	Issue	Date

General Contractor shall check and verify all dimensions and report all errors and omissions to the Architect. Do not scale the drawings. Drawings shall not be used for construction purposes until issued by the Architect for construction.

Drawing Title:
**SITE PLAN, KEY PLANS
 OBC MATRIX
 FIRE SEPARATIONS**

Scale: AS NOTED Date: 2024 03 04

Drawn by: Checked by:

Job No. Drawing No.

2215-B A001