



**Waterloo Region
District School Board**

Galt Collegiate Institute

Exterior/ Interior Upgrades to Tassie Hall
200 WATER STREET NORTH, CAMBRIDGE, ON N1R H16

ISSUED FOR BID - 11 FEB 2026

**Cornerstone Architecture Incorporated
ARCHITECT**

**MTE Consultants Inc.
STRUCTURAL ENGINEERS**

**MNE Engineering Inc.
MECHANICAL & ELECTRICAL ENGINEERS**

DRAWING LIST

ARCHITECTURAL

- A0.01 OBC MATRIX, SCHEDULES, GENERAL NOTES & LEGENDS
- A1.01 OBC FLOOR PLANS - PARTIAL FIRST & SECOND LEVEL FLOOR PLAN, FIRE-RATED STRUCTURE DETAILS
- A1.02 OBC FLOOR PLANS - PARTIAL THIRD LEVEL, GALLERY, ATTIC FLOOR PLAN
- A1.03 OBC FLOOR PLANS - PARTIAL FOURTH LEVEL FLOOR PLAN & PARTIAL ROOF PLAN
- A2.01 PARTIAL FIRST LEVEL, PARTIAL THIRD LEVEL & GALLERY DEMOLITION FLOOR PLAN
- A2.02 PARTIAL SECOND LEVEL DEMOLITION PLAN
- A2.03 PARTIAL THIRD LEVEL & ATTIC, PARTIAL FOURTH LEVEL & ROOF DEMOLITION PLAN
- A2.04 PARTIAL SECOND LEVEL DEMOLITION REFLECTED CEILING PLAN
- A2.05 ENLARGED DEMOLITION PLANS
- A3.01 PARTIAL FIRST LEVEL FLOOR PLAN, PARTIAL THIRD LEVEL & GALLERY FLOOR PLAN
- A3.02 PARTIAL SECOND LEVEL FLOOR PLAN
- A3.03 PARTIAL THIRD LEVEL & ATTIC FLOOR PLAN, PARTIAL FOURTH LEVEL & ROOF PLAN
- A3.04 ENLARGED FLOOR PLANS
- A4.01 PARTIAL FIRST & SECOND LEVEL REFLECTED CEILING PLAN
- A4.02 PARTIAL THIRD & FOURTH LEVEL REFLECTED CEILING PLAN
- A5.01 EXTERIOR ELEVATIONS
- A5.02 EXTERIOR ELEVATIONS
- A5.03 EXTERIOR ELEVATION IMAGES
- A6.01 BUILDING SECTIONS
- A6.02 BUILDING & WALL SECTIONS, SECTION DETAIL
- A7.01 WALL SECTIONS
- A7.02 WALL SECTIONS
- A7.03 STAIR PLANS & STAIR SECTIONS
- A7.04 SECTION DETAILS
- A8.01 INTERIOR ELEVATIONS
- A8.02 INTERIOR ELEVATIONS
- A8.03 INTERIOR ELEVATIONS

STRUCTURAL


- S1.01 STRUCTURAL DATA, TABLES AND DETAILS
- S1.02 DIVISION 4 & 5 STANDARD DETAILS
- S2.01 FOUNDATION PLAN & STAGE FRAMING
- S2.02 FRAMING PLANS
- S3.01 SECTIONS

MECHANICAL

- M1.1 MECHANICAL DRAWING LIST, LEGEND & SCHEDULES.
- M1.2 MECHANICAL DETAILS
- M2.1 PIPING DEMOLITION PLANS
- M2.2 HVAC & ROOF MECHANICAL DEMOLITION PLANS
- M3.1 PIPING PLANS
- M3.2 PIPING PLANS
- M4.1 HVAC PLANS
- M4.2 HVAC PLANS
- M5.1 MECHANICAL ROOF PLAN

ELECTRICAL

- E0.1 FIRST FLOOR KEY PLAN
- E0.2 SECOND FLOOR KEY PLAN
- E0.3 THIRD FLOOR KEY PLAN
- E0.4 FOURTH FLOOR KEY PLAN
- E1.1 EXISTING POWER, COMMUNICATIONS & SECURITY PLANS
- E1.2 EXISTING POWER, COMMUNICATIONS & SECURITY PLANS
- E1.3 EXISTING LIGHTING PLANS
- E1.4 EXISTING LIGHTING PLANS
- E1.5 EXISTING ELECTRICAL ROOF PLAN
- E2.1 REVISED POWER PLANS
- E2.2 REVISED POWER PLANS
- E2.3 REVISED ELECTRICAL ROOF PLAN
- E3.1 REVISED LIGHTING PLANS
- E3.2 REVISED LIGHTING PLANS
- E4.1 REVISED COMMUNICATIONS & SECURITY PLANS
- E4.2 REVISED COMMUNICATIONS & SECURITY PLANS
- E5.1 PARTIAL SINGLE LINE DIAGRAM
- E5.2 PARTIAL SINGLE LINE DIAGRAM
- E5.3 PANEL SCHEDULES
- E5.4 SCHEDULES & DETAIL

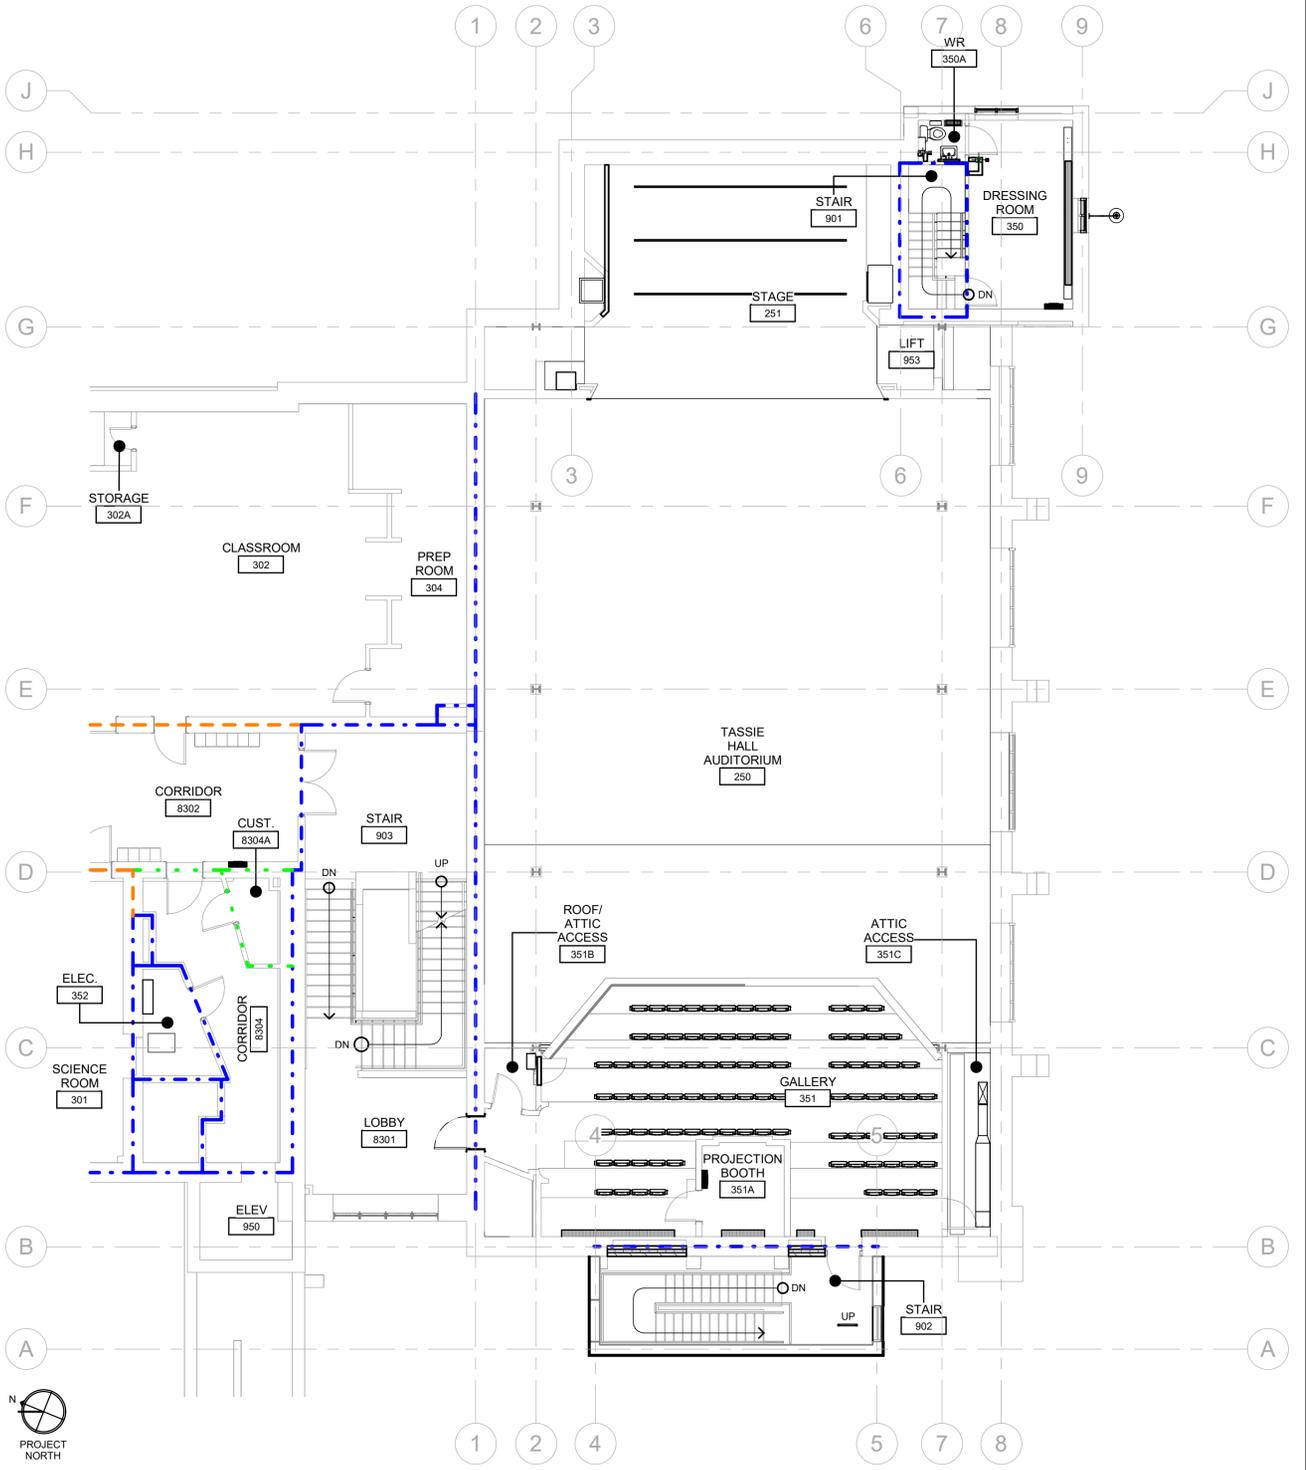


1 PARTIAL THIRD LEVEL AND GALLERY FLOOR PLAN - FIRE SEPARATIONS
 0 1 2.5 5 10 m
 1:100

SEATING MATRIX			
	FIXED SEATS	REMOVABLE SEATS	TOTAL
AUDITORIUM	289	176	465
GALLERY	94	0	94
TOTAL	383	176	559

FIRE RATING LEGEND	
0 HOUR FIRE RATING	—
30 MIN. FIRE RATING	—
1 HOUR FIRE RATING	—

THIS LEGEND IS APPLICABLE TO ALL DRAWINGS

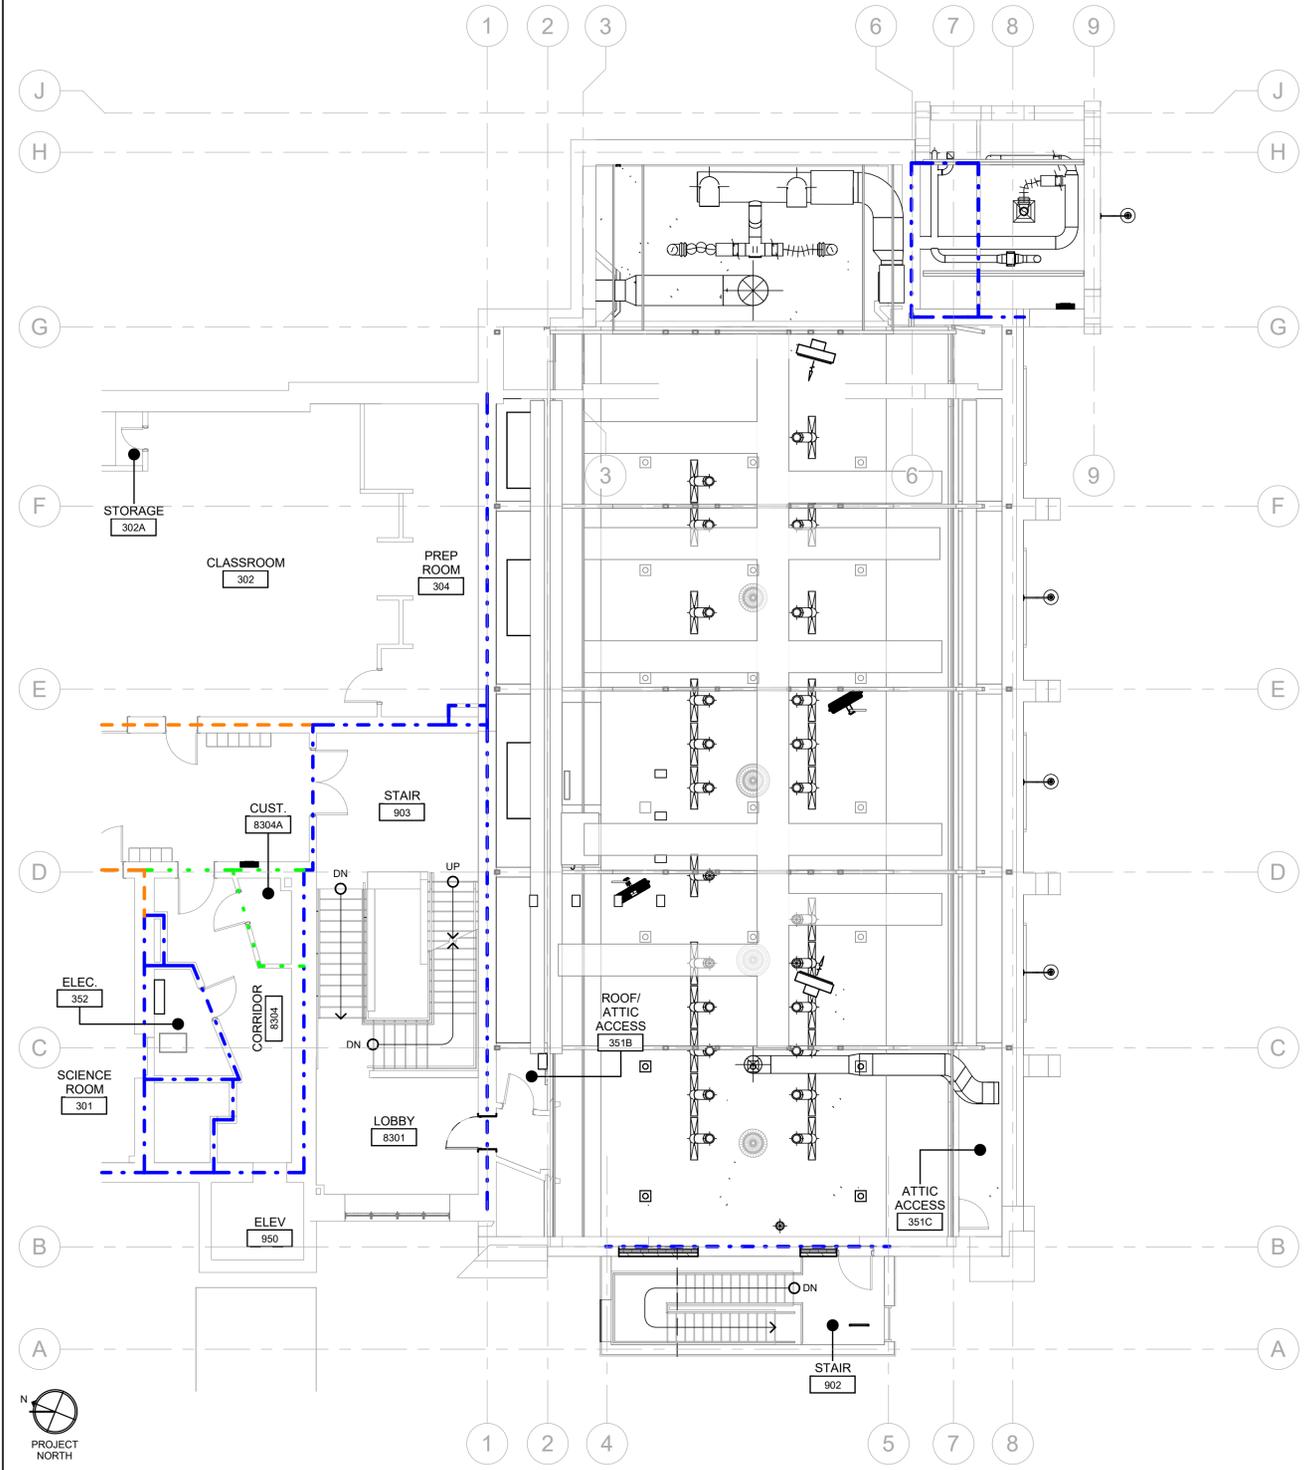

2 PARTIAL THIRD LEVEL AND ATTIC FLOOR PLAN - FIRE SEPARATIONS
 0 1 2.5 5 10 m
 1:100

ASBESTOS CONTAINING MATERIAL
 THIS AREA OF WORK CONTAINS ASBESTOS CONTAINING MATERIALS (ACM). ALL CONTRACTORS SHALL REFER TO THE ASBESTOS AUDIT AND SPECIFICATION SECTION 01 35 43, "HAZARDOUS MATERIALS," FOR APPROPRIATE PROTOCOLS THAT MUST BE FOLLOWED, REGARDLESS OF ABATEMENT OPERATIONS BEING CONDUCTED OR NOT.

102-300 Thames Street, London, Ontario N6A 4E7
 P 519 432 8644 E 519 432 9737
 cornerstonearchitecture.ca

© 2024 Cornerstone Architecture Incorporated. All Rights Reserved.
 2025-02-11 ISSUED FOR BID


CORNERSTONE
 ARCHITECTURE

WATERLOO REGION
 DISTRICT SCHOOL BOARD

Galt Collegiate Institute
 EXTERIOR/ INTERIOR UPGRADES TO TASSIE HALL
 200 WATER STREET NORTH, CAMBRIDGE, ON N1R 1H6
 Project No.: 1128E Drawn By: JNL Plot Date: 10 FEB 2026

OBC FLOOR PLANS - PARTIAL THIRD LEVEL,
 GALLERY, ATTIC FLOOR PLAN

A1.02

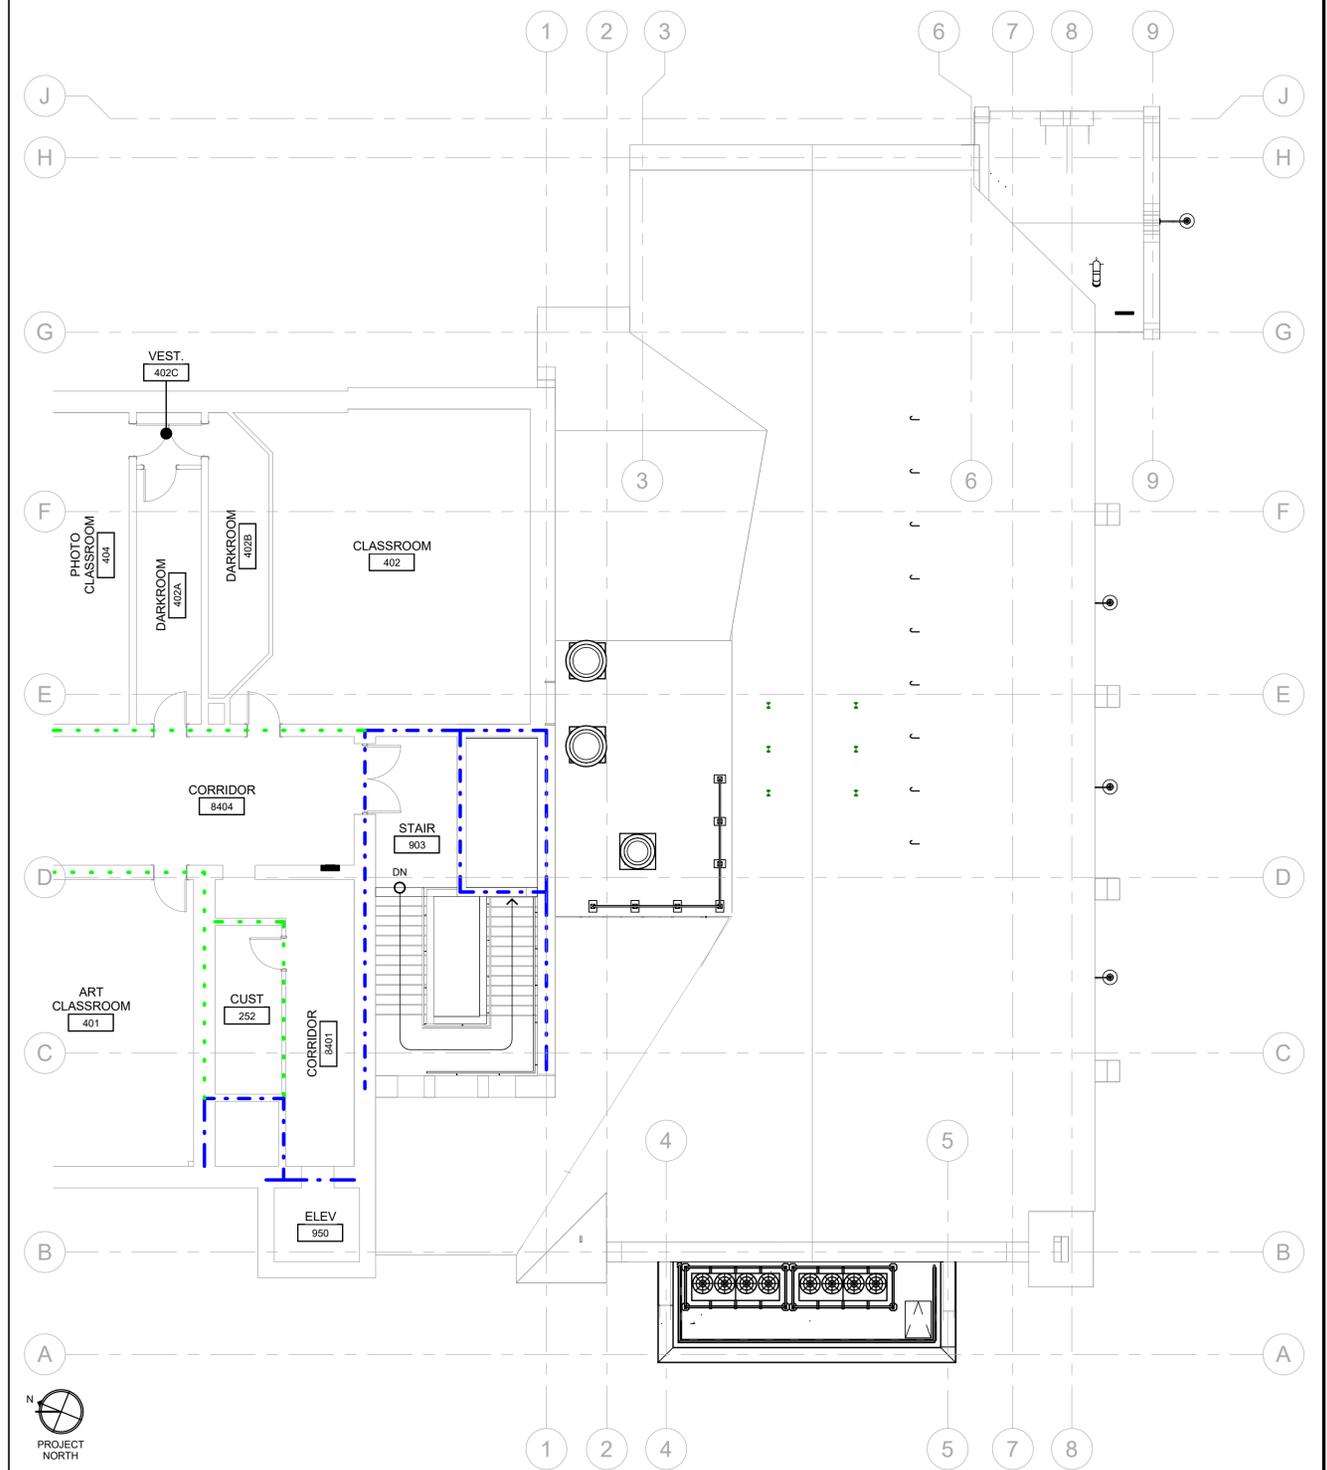

1
A1.03 OBC PARTIAL FOURTH LEVEL & ROOF - FIRE SEPARATIONS

FIRE RATING LEGEND	
0 HOUR FIRE RATING	---
30 MIN. FIRE RATING	---
1 HOUR FIRE RATING	---
THIS LEGEND IS APPLICABLE TO ALL DRAWINGS	

ASBESTOS CONTAINING MATERIAL
 THIS AREA OF WORK CONTAINS ASBESTOS CONTAINING MATERIALS (ACM). ALL CONTRACTORS SHALL REFER TO THE ASBESTOS AUDIT AND SPECIFICATION SECTION 01 35 43, "HAZARDOUS MATERIALS," FOR APPROPRIATE PROTOCOLS THAT MUST BE FOLLOWED, REGARDLESS OF ABATEMENT OPERATIONS BEING CONDUCTED OR NOT.

102-300 Thames Street, London, Ontario N6A 4E7
 P 519 432 8644 F 519 432 8737
 cornerstonearchitecture.ca


CORNERSTONE
 ARCHITECTURE




Galt Collegiate Institute
 200 WATER STREET NORTH, CAMBRIDGE, ON N1R 1H6
 EXTERIOR/ INTERIOR UPGRADES TO TASSIE HALL
OBC FLOOR PLANS - PARTIAL FOURTH LEVEL
FLOOR PLAN & PARTIAL ROOF PLAN

Project No.:	1128E
Drawn By:	JNL
Plot Date:	10 FEB 2026

A1.03

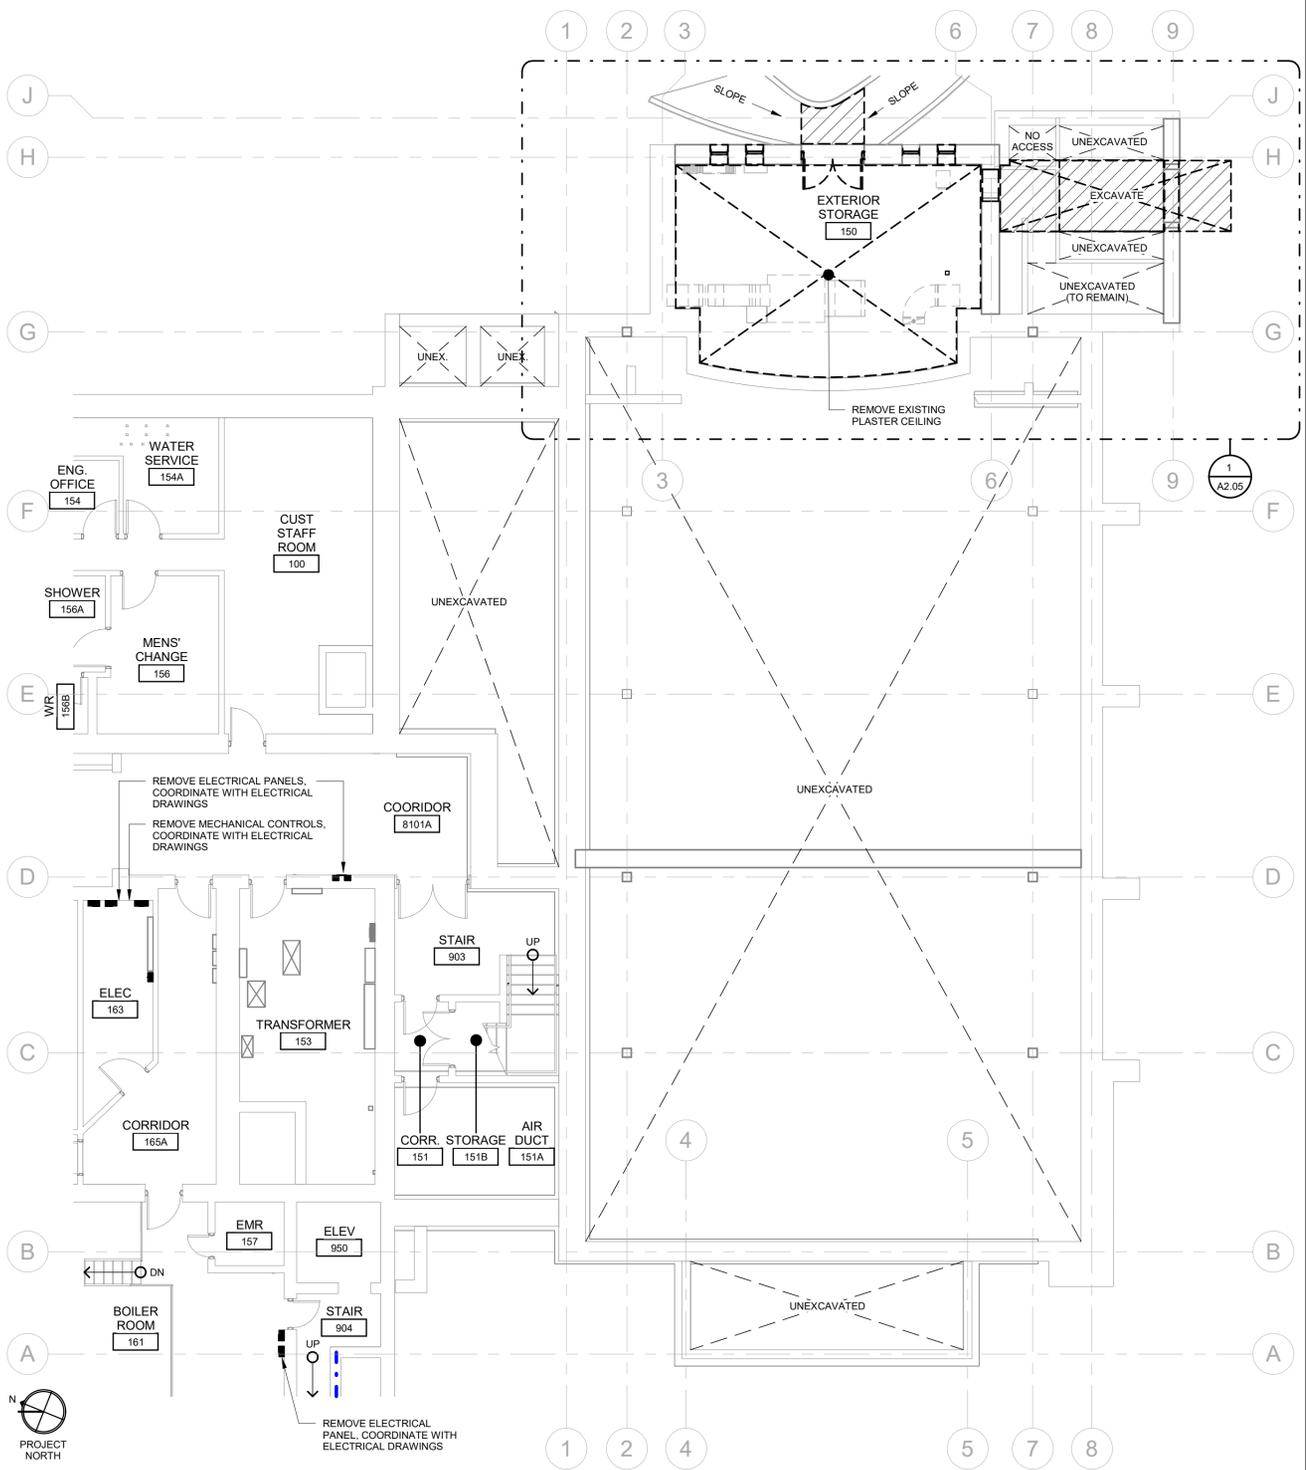

1 FIRST LEVEL DEMOLITION FLOOR PLAN
A2.01
1:100

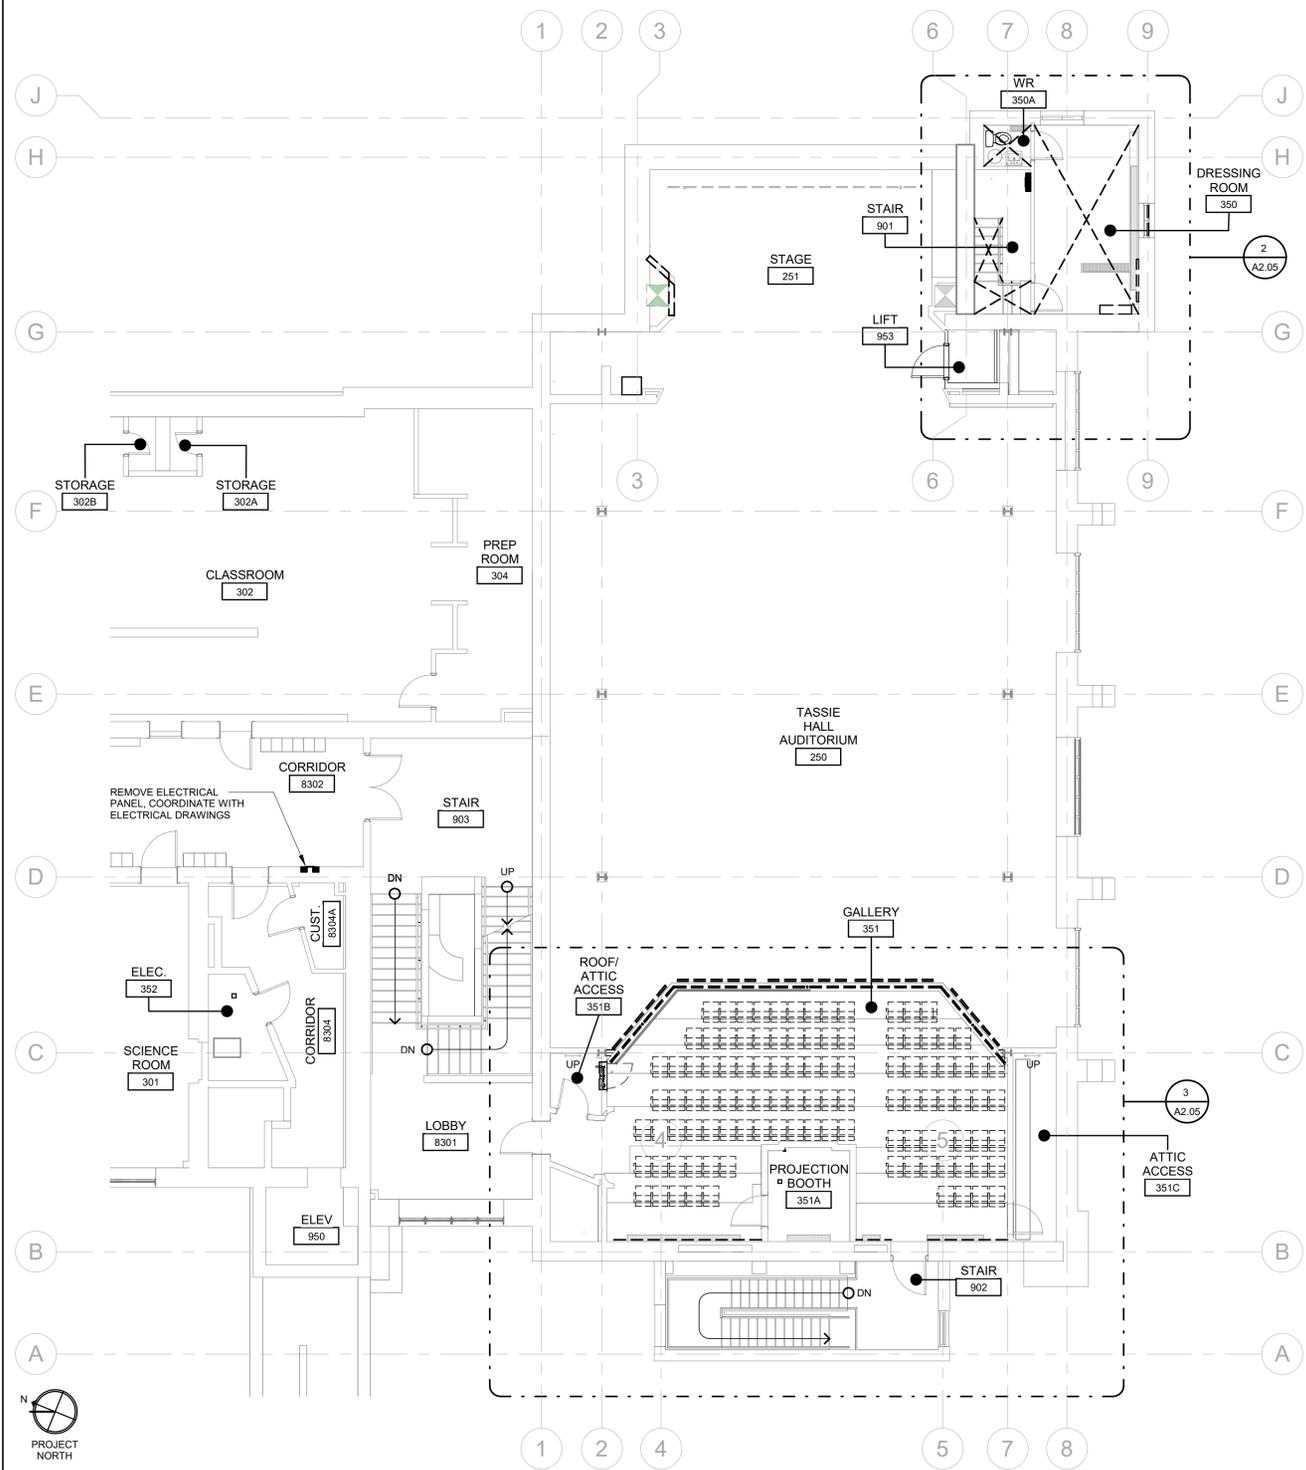

2 PARTIAL THIRD LEVEL & GALLERY DEMOLITION FLOOR PLAN
A2.01
1:100

ASBESTOS CONTAINING MATERIAL
THIS AREA OF WORK CONTAINS ASBESTOS CONTAINING MATERIALS (ACM). ALL CONTRACTORS SHALL REFER TO THE ASBESTOS AUDIT AND SPECIFICATION SECTION 01 35 43, "HAZARDOUS MATERIALS," FOR APPROPRIATE PROTOCOLS THAT MUST BE FOLLOWED, REGARDLESS OF ABATEMENT OPERATIONS BEING CONDUCTED OR NOT.

102-300 Thames Street, London, Ontario N6A 1E7
P 519 432 8644 E 519 432 9737
cornerstonearchitecture.ca


CORNERSTONE
ARCHITECTURE
ISSUED FOR BID



Galt Collegiate Institute
200 WATER STREET NORTH, CAMBRIDGE, ON N1R 1H6
EXTERIOR/ INTERIOR UPGRADES TO TASSIE HALL
PARTIAL FIRST LEVEL, PARTIAL THIRD LEVEL & GALLERY DEMOLITION FLOOR PLAN
Project No.: 1128E
Drawn By: JNL
Plot Date: 10 FEB 2026

A2.01

ASBESTOS CONTAINING MATERIAL
 THIS AREA OF WORK CONTAINS ASBESTOS CONTAINING MATERIALS (ACM). ALL CONTRACTORS SHALL REFER TO THE ASBESTOS AUDIT AND SPECIFICATION SECTION 01 35 43, "HAZARDOUS MATERIALS," FOR APPROPRIATE PROTOCOLS THAT MUST BE FOLLOWED, REGARDLESS OF ABATEMENT OPERATIONS BEING CONDUCTED OR NOT.

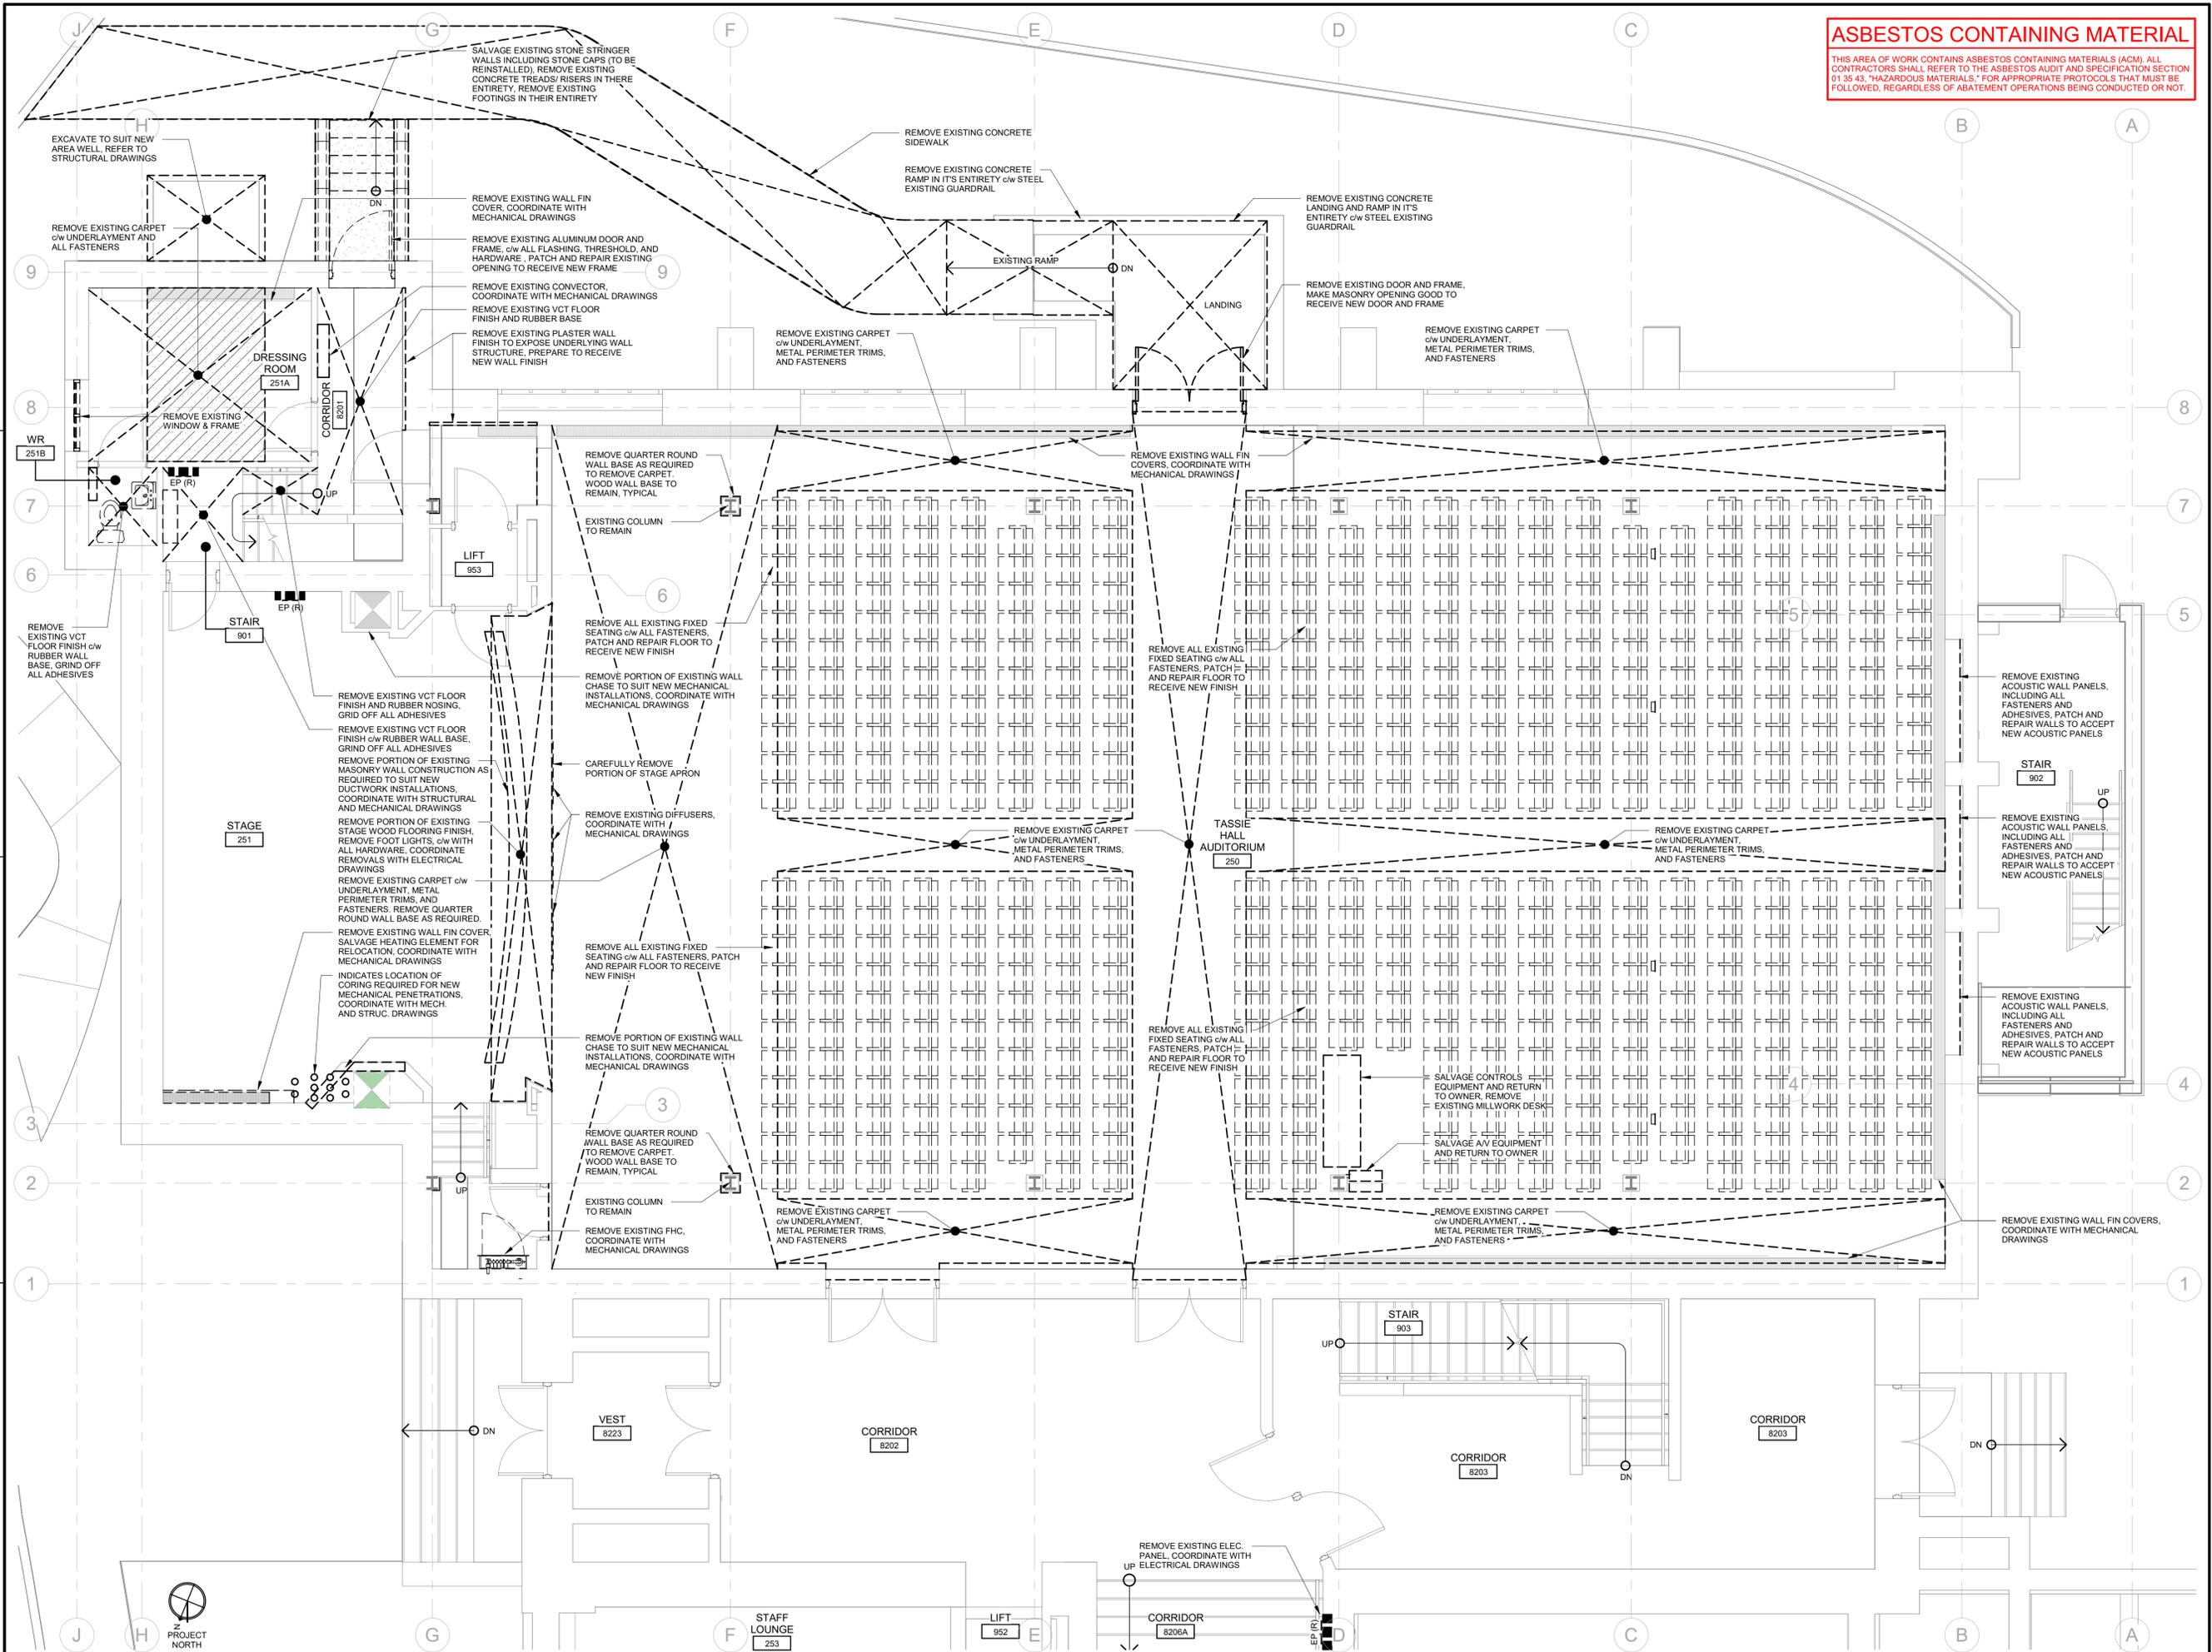

1 PARTIAL SECOND LEVEL DEMOLITION PLAN
 A2.02

102-300 Thames Street, London, Ontario N6A 4E7
 P 519 432 8644 F 519 432 9737
 cornerstonearchitecture.ca
 © 2024 Cornerstone Architecture Incorporated. All Rights Reserved.
 ISSUED FOR BID


CORNERSTONE
 ARCHITECTURE




Galt Collegiate Institute
 EXTERIOR INTERIOR UPGRADES TO TASSIE HALL
 200 WATER STREET NORTH, CAMBRIDGE, ON N1R 1H6
 Project No.: 1128E
 Drawn By: JNL
 Plot Date: 10 FEB 2026

PARTIAL SECOND LEVEL DEMOLITION PLAN

A2.02

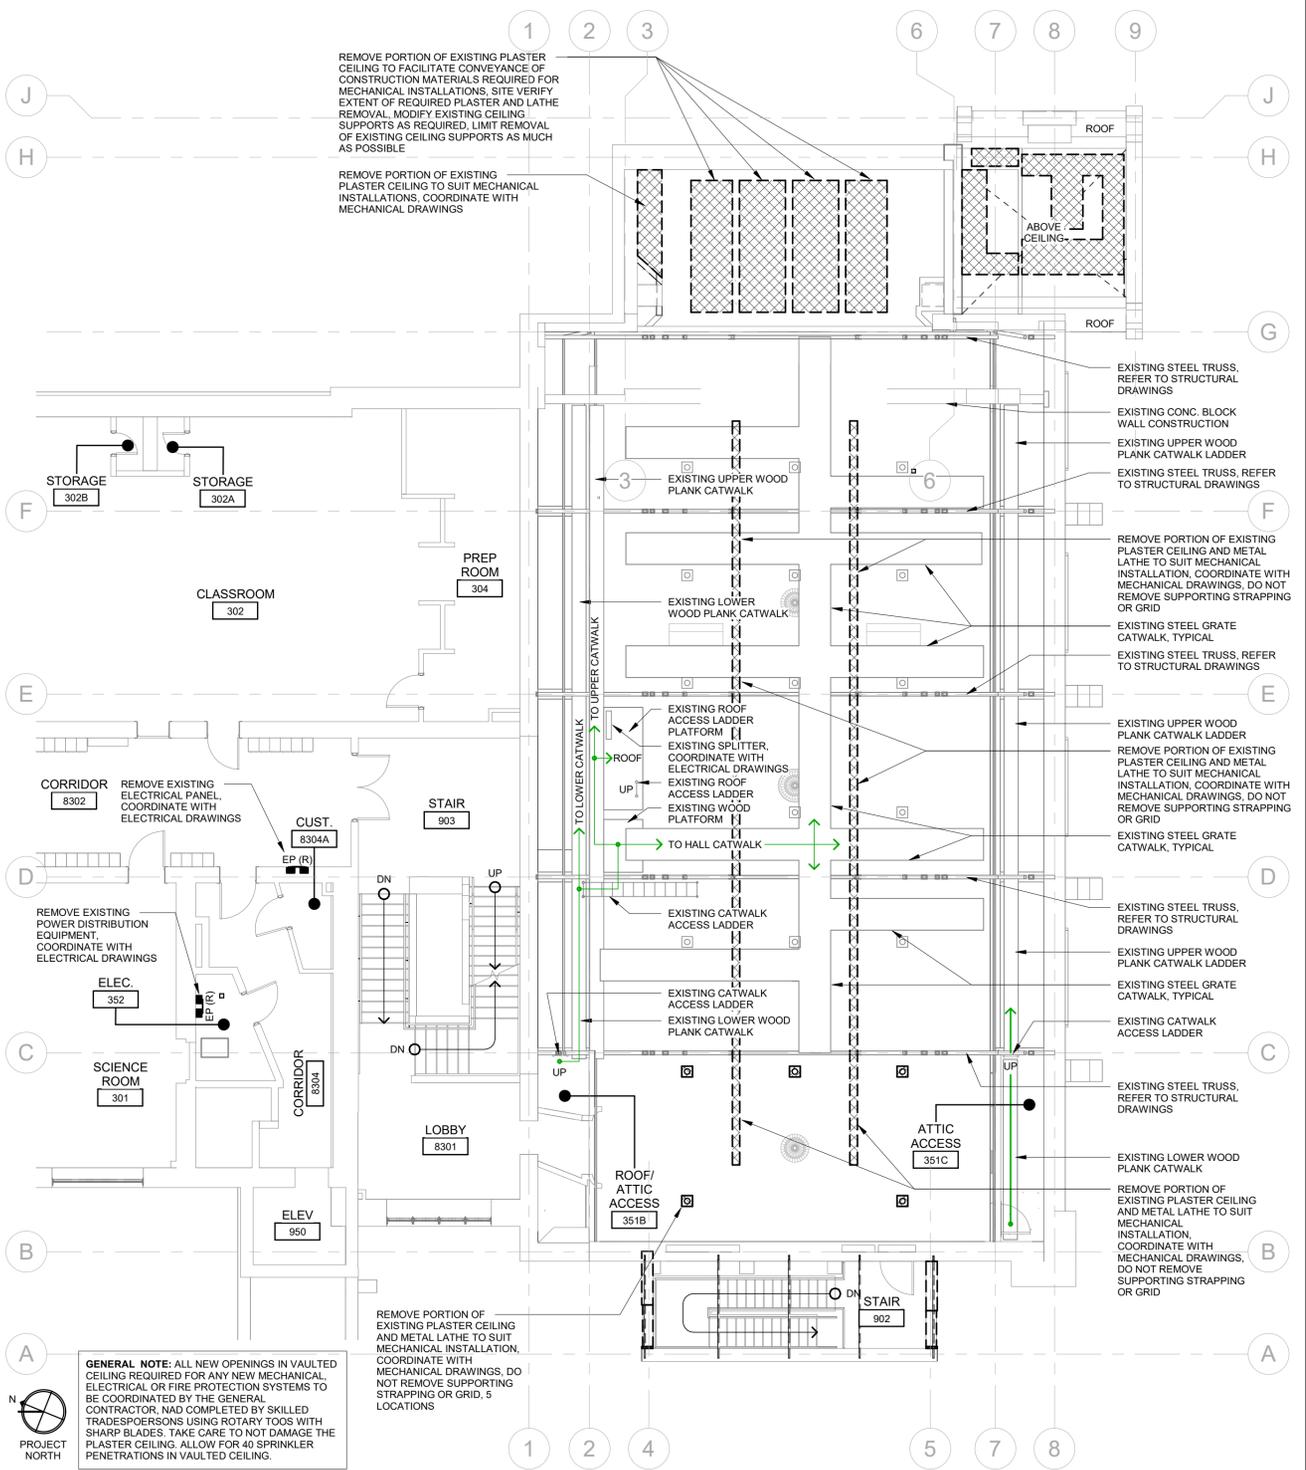

1 PARIAL THIRD LEVEL & ATTIC DEMOLITION PLAN
 A2.03
 0 1 2.5 5 10 m
 1:100

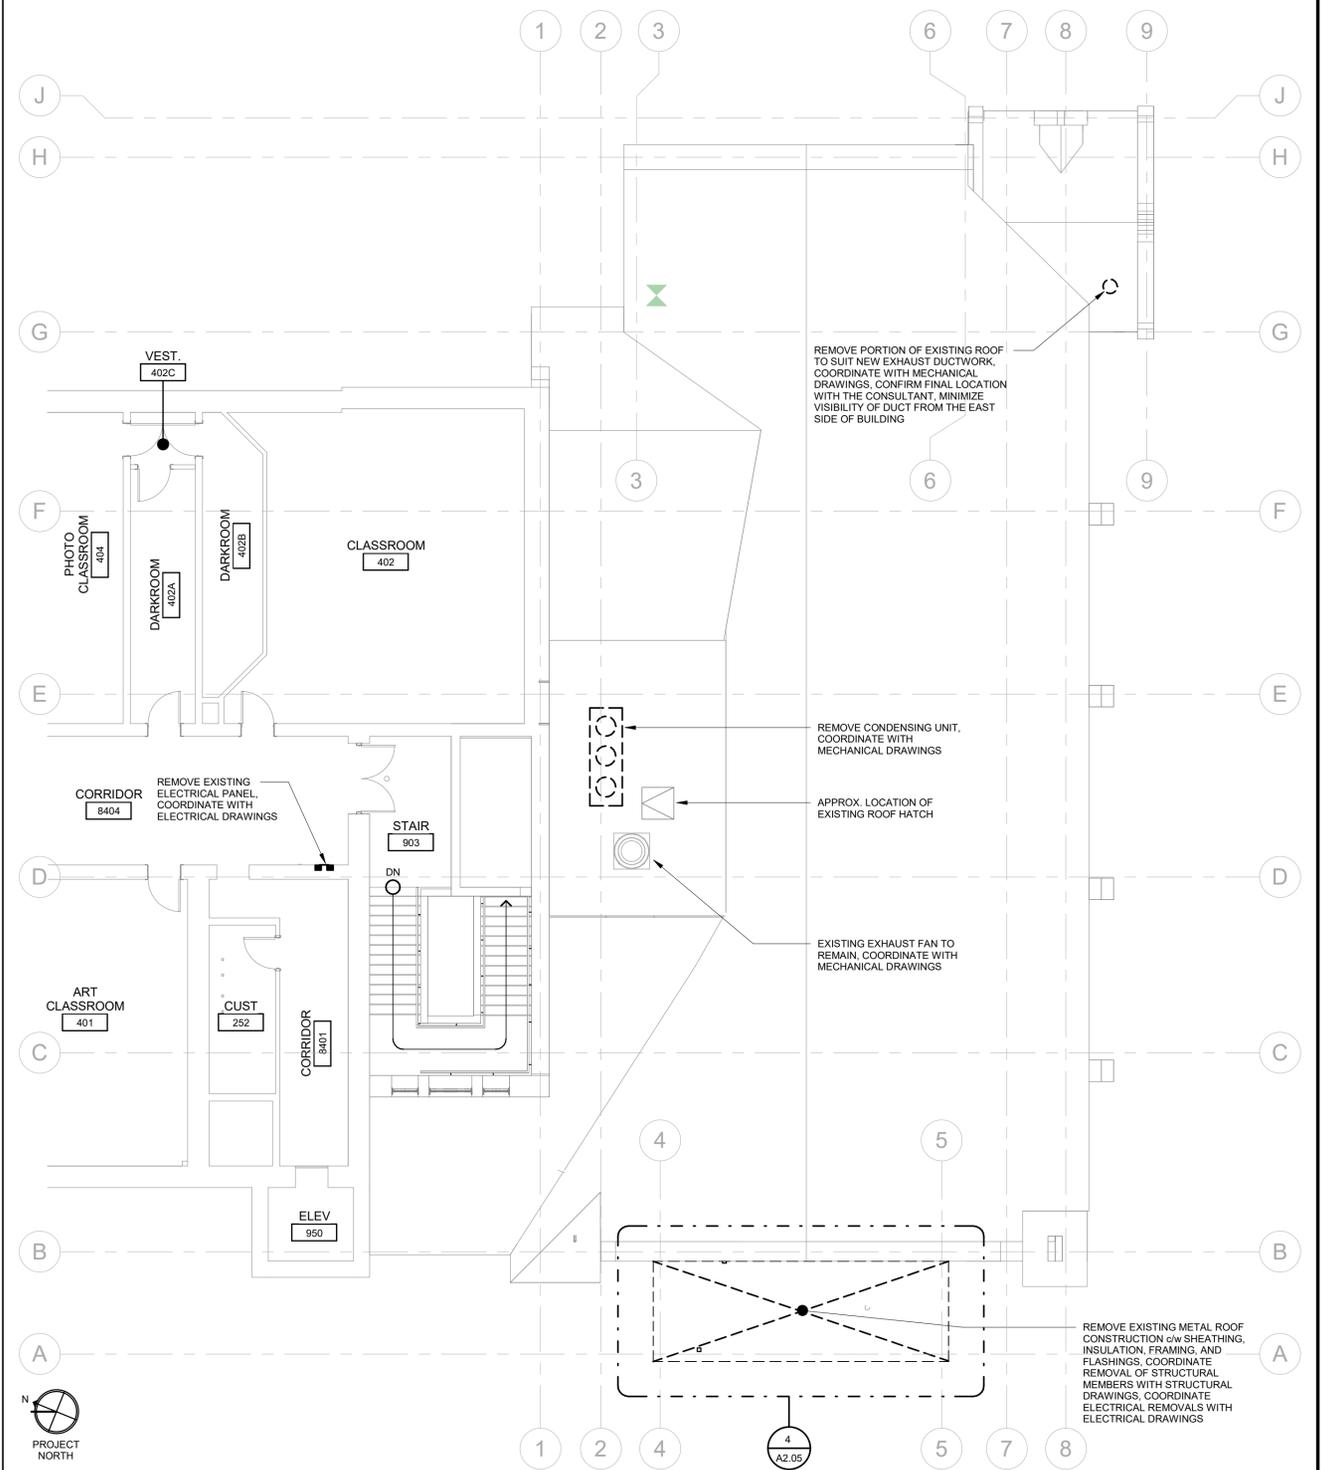

2 PARTIAL FOURTH LEVEL & ROOF DEMOLITION PLAN
 A2.03
 0 1 2.5 5 10 m
 1:100

ASBESTOS CONTAINING MATERIAL
 THIS AREA OF WORK CONTAINS ASBESTOS CONTAINING MATERIALS (ACM). ALL CONTRACTORS SHALL REFER TO THE ASBESTOS AUDIT AND SPECIFICATION SECTION 01 35 43, "HAZARDOUS MATERIALS," FOR APPROPRIATE PROTOCOLS THAT MUST BE FOLLOWED, REGARDLESS OF ABATEMENT OPERATIONS BEING CONDUCTED OR NOT.

102-300 Thames Street, London, Ontario N6A 1E7
 P 519 432 8644 E 519 432 9737
 cornerstonearchitecture.ca

© 2024 Cornerstone Architecture Incorporated. All Rights Reserved.
 2025-02-11 ISSUED FOR BID

CORNERSTONE
 ARCHITECTURE


WATERLOO REGION DISTRICT SCHOOL BOARD

Galt Collegiate Institute
 EXTERIOR/ INTERIOR UPGRADES TO TASSIE HALL
 200 WATER STREET NORTH, CAMBRIDGE, ON N1R 1H6

PARTIAL THIRD LEVEL & ATTIC, PARTIAL FOURTH LEVEL & ROOF DEMOLITION PLAN

Project No.: 1128E
 Drawn By: JNL
 Plot Date: 10 FEB 2026

A2.03

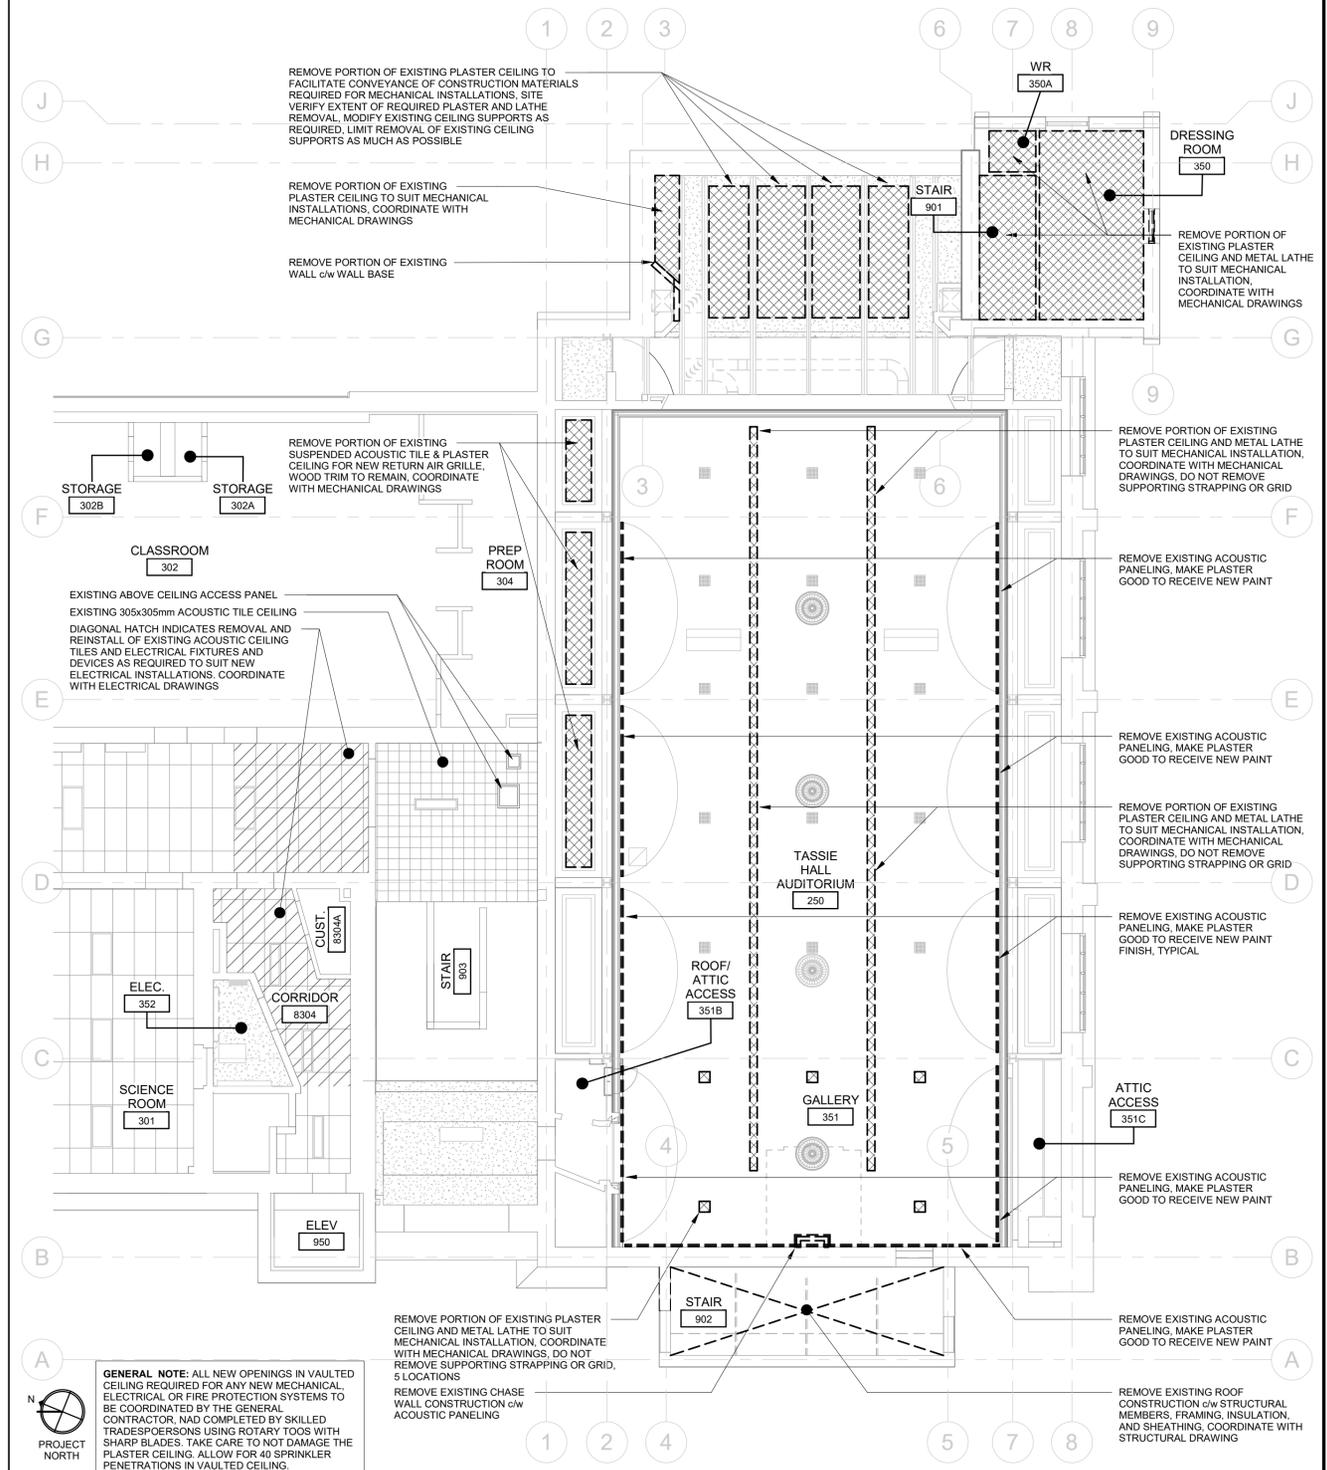

1
A2.04 PARTIAL THIRD LEVEL REFLECTED CEILING DEMOLITION PLAN

ASBESTOS CONTAINING MATERIAL
 THIS AREA OF WORK CONTAINS ASBESTOS CONTAINING MATERIALS (ACM). ALL CONTRACTORS SHALL REFER TO THE ASBESTOS AUDIT AND SPECIFICATION SECTION 01 35 43, "HAZARDOUS MATERIALS," FOR APPROPRIATE PROTOCOLS THAT MUST BE FOLLOWED, REGARDLESS OF ABATEMENT OPERATIONS BEING CONDUCTED OR NOT.

102-300 Thames Street, London, Ontario N6A 1E7
 P 519 432 8644 E 519 432 9737
 cornerstonearchitecture.ca

© 2021 Cornerstone Architecture Incorporated. All Rights Reserved.

CORNERSTONE
 ARCHITECTURE

ISSUED FOR BID




Galt Collegiate Institute
 EXTERIOR INTERIOR UPGRADES TO TASSIE HALL
 200 WATER STREET NORTH, CAMBRIDGE, ON N1R 1H6


Project No.: 1128E
 Drawn By: JNL
 Plot Date: 10 FEB 2026

PARTIAL SECOND LEVEL DEMOLITION REFLECTED CEILING PLAN


A2.04

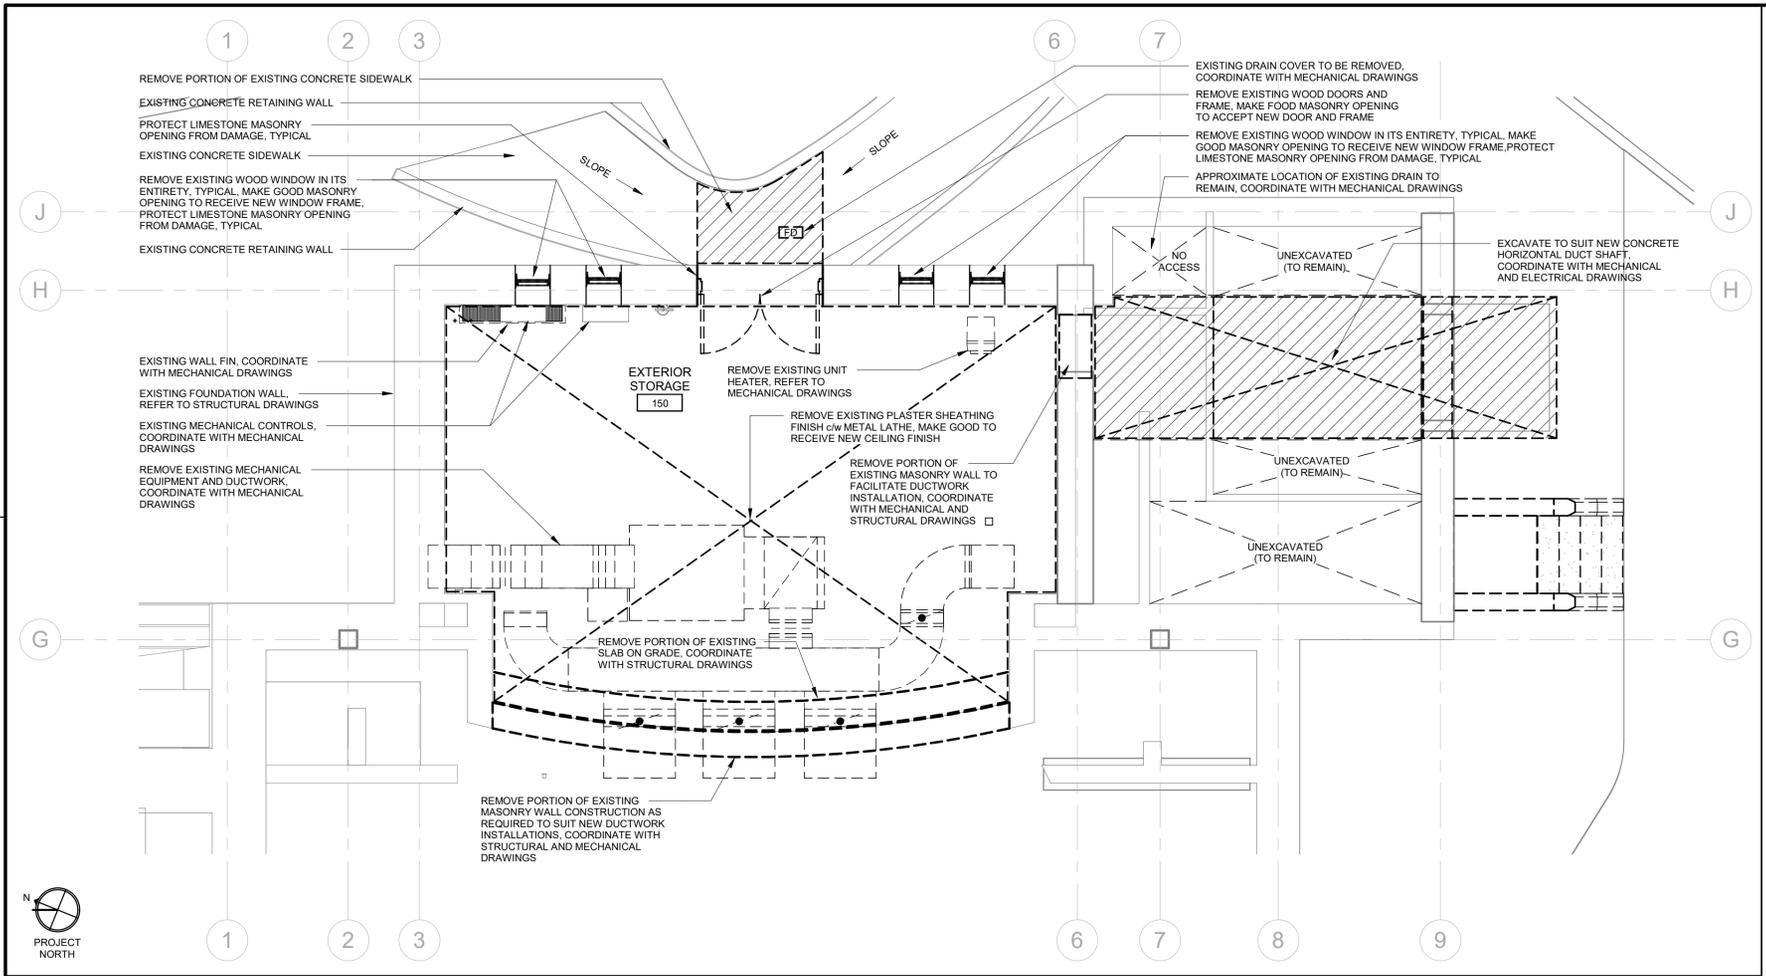


1 ENLARGED FIRST LEVEL DEMOLITION PLAN - 150 EXTERIOR STORAGE
A2.05
1:50

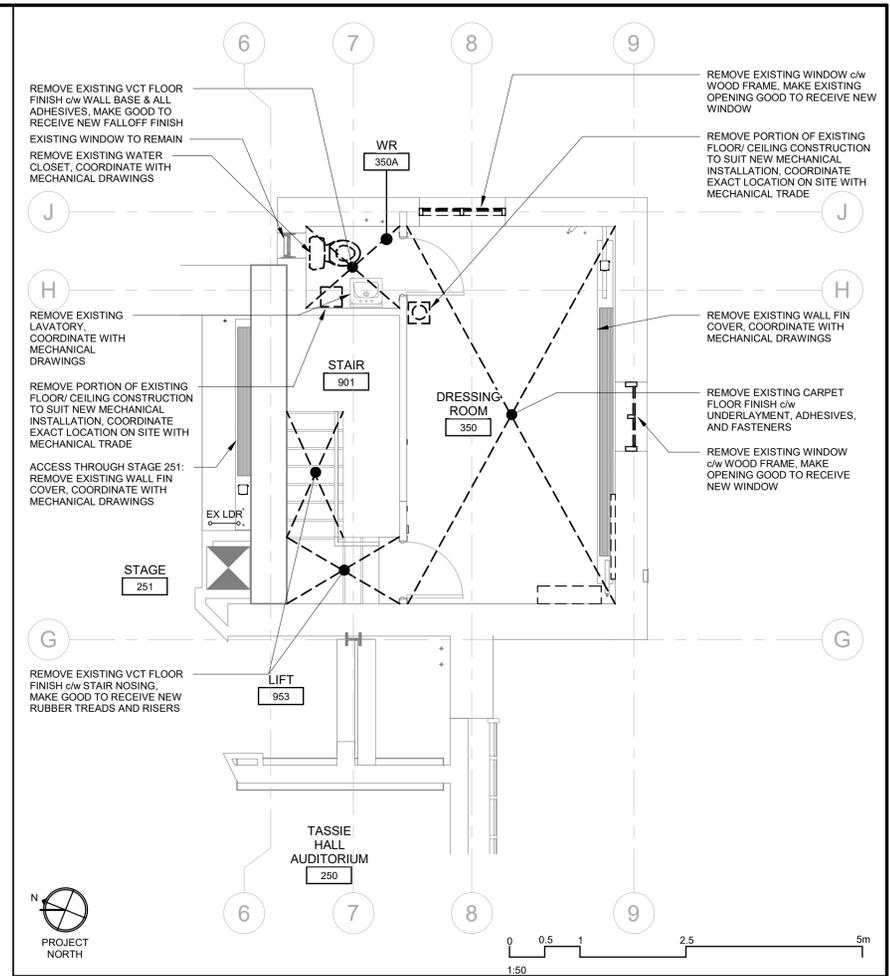

2 ENLARGED THIRD LEVEL DEMOLITION PLAN - 350 DRESSING ROOM
A2.05
1:50

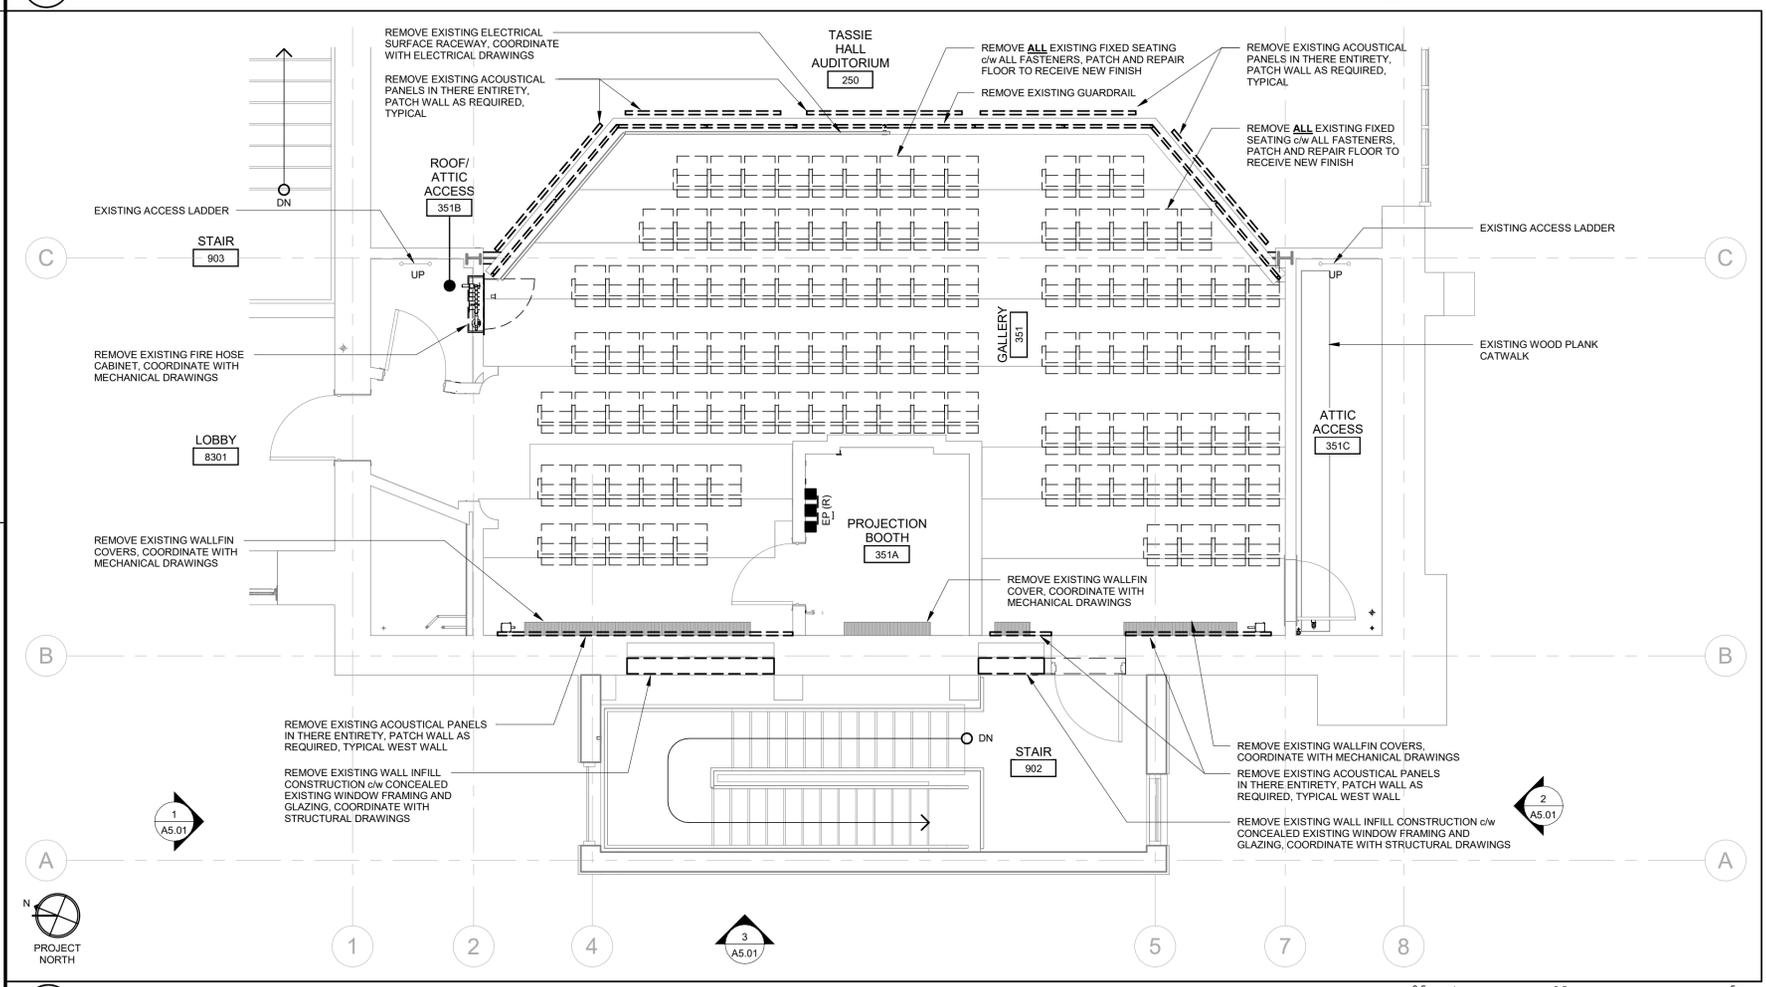

3 ENLARGED THIRD LEVEL DEMOLITION PLAN - 351 GALLERY
A2.05
1:50

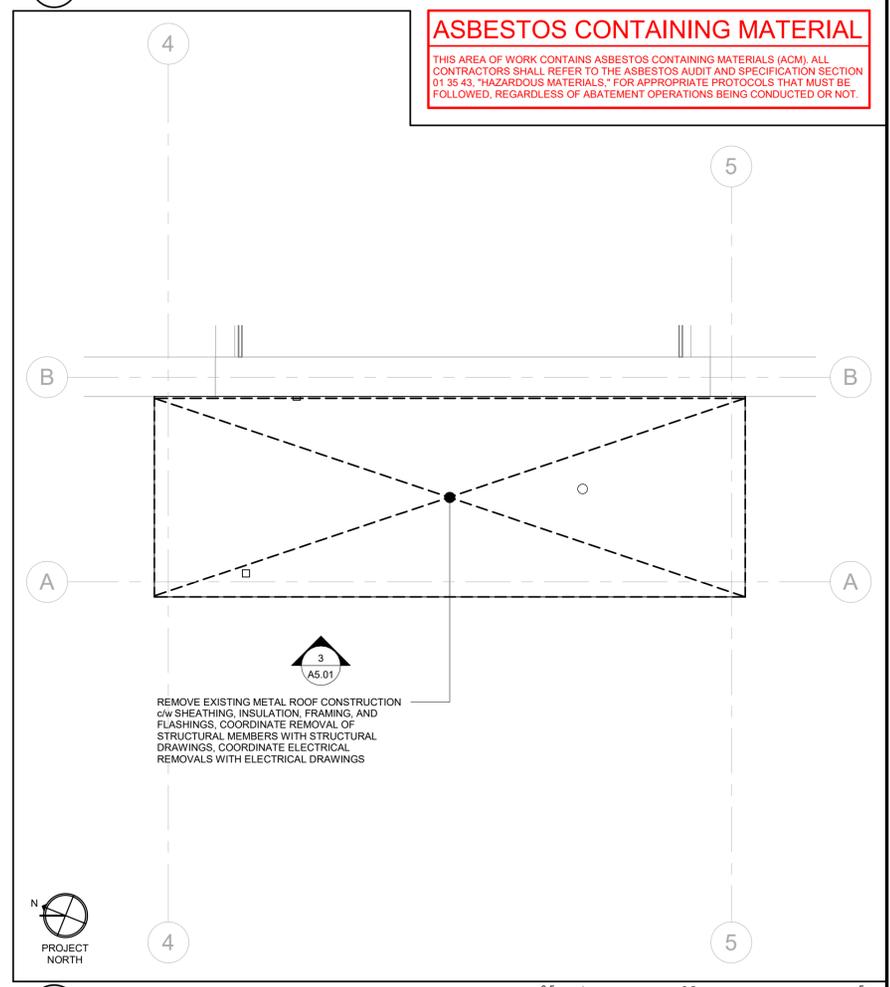

4 ENLARGED ROOF DEMOLITION PLAN
A2.05
1:50

ASBESTOS CONTAINING MATERIAL
THIS AREA OF WORK CONTAINS ASBESTOS CONTAINING MATERIALS (ACM). ALL CONTRACTORS SHALL REFER TO THE ASBESTOS AUDIT AND SPECIFICATION SECTION 01 35 43, "HAZARDOUS MATERIALS," FOR APPROPRIATE PROTOCOLS THAT MUST BE FOLLOWED, REGARDLESS OF ABATEMENT OPERATIONS BEING CONDUCTED OR NOT.

102-300 Thames Street, London, Ontario N6A 1E7
P 519 432 8644 E 519 432 9737
cornerstonearchitecture.ca

© 2024 Cornerstone Architecture Incorporated. All Rights Reserved.

ISSUED FOR BID

CORNERSTONE
ARCHITECTURE




Galt Collegiate Institute
EXTERIOR INTERIOR UPGRADES TO TASSIE HALL

200 WATER STREET NORTH, CAMBRIDGE, ON N1R 1H6


Project No.: 1128E
Drawn By: JNL
Plot Date: 10 FEB 2026

ENLARGED DEMOLITION PLANS

A2.05

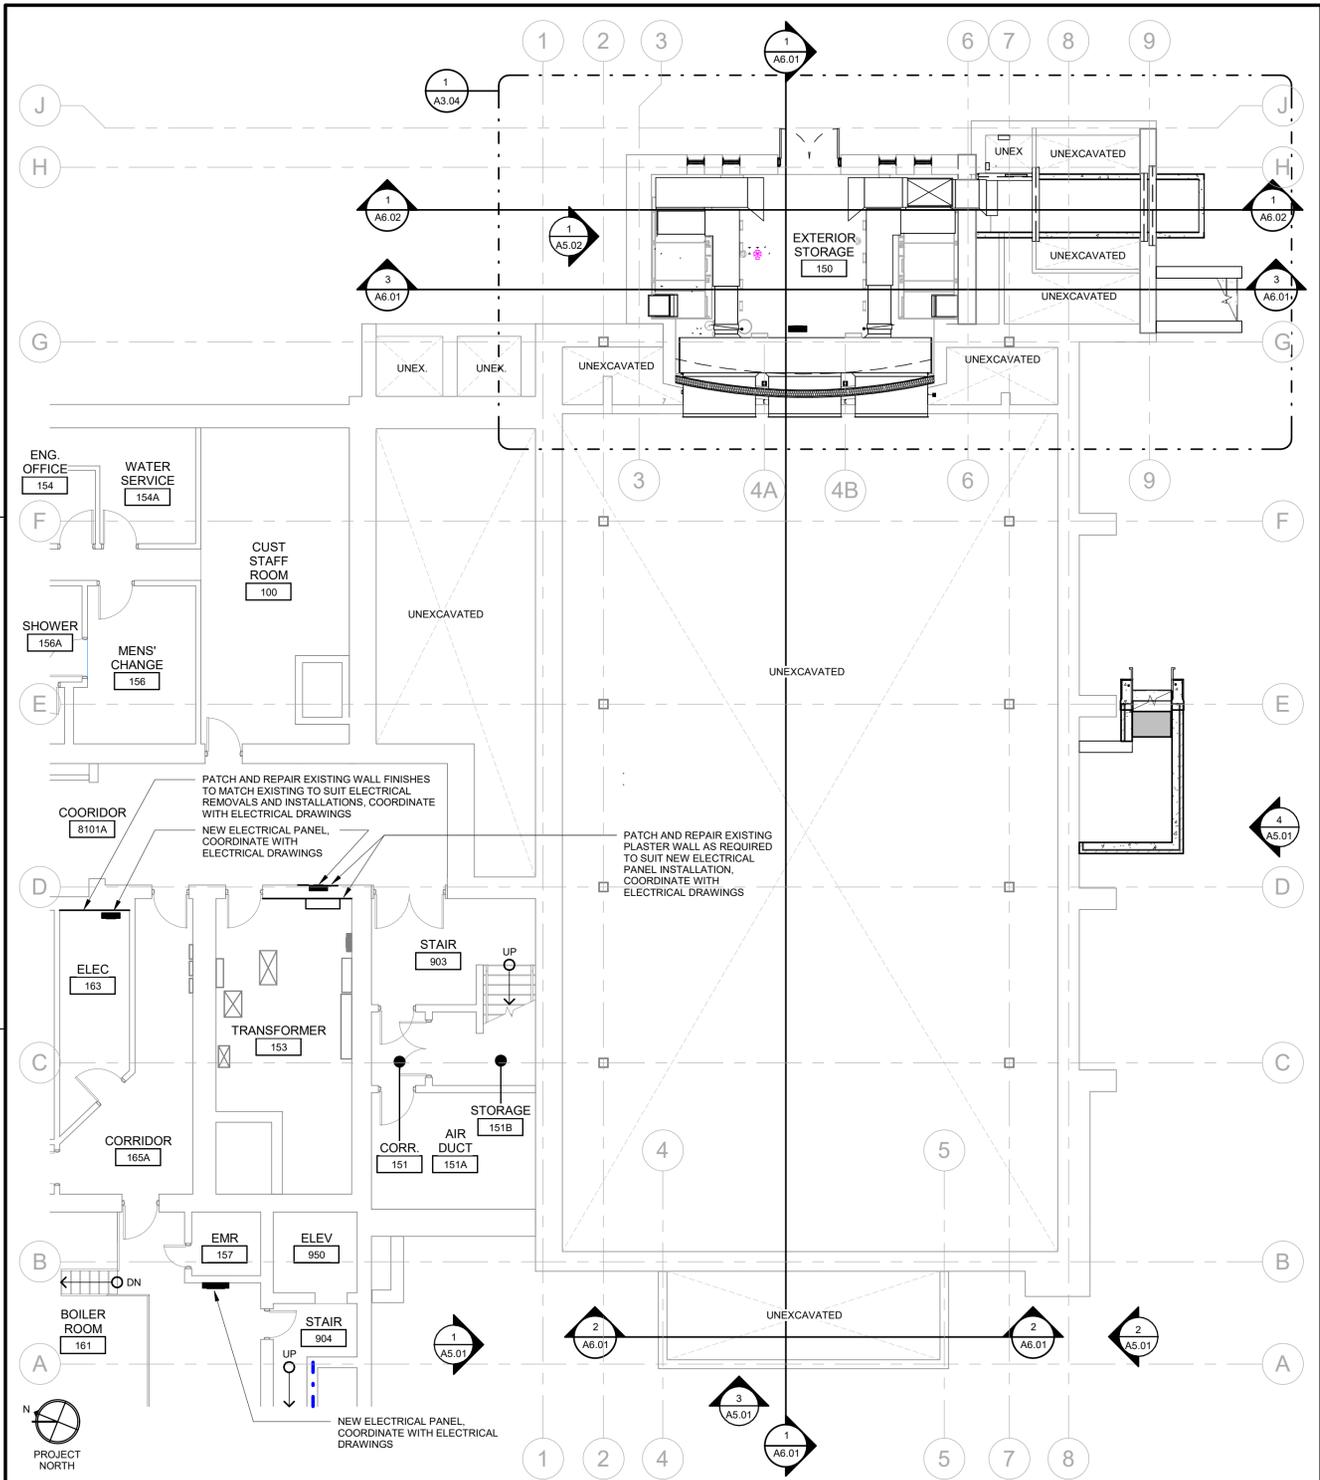


1 PARTIAL FIRST LEVEL FLOOR PLAN
A3.01
1:100

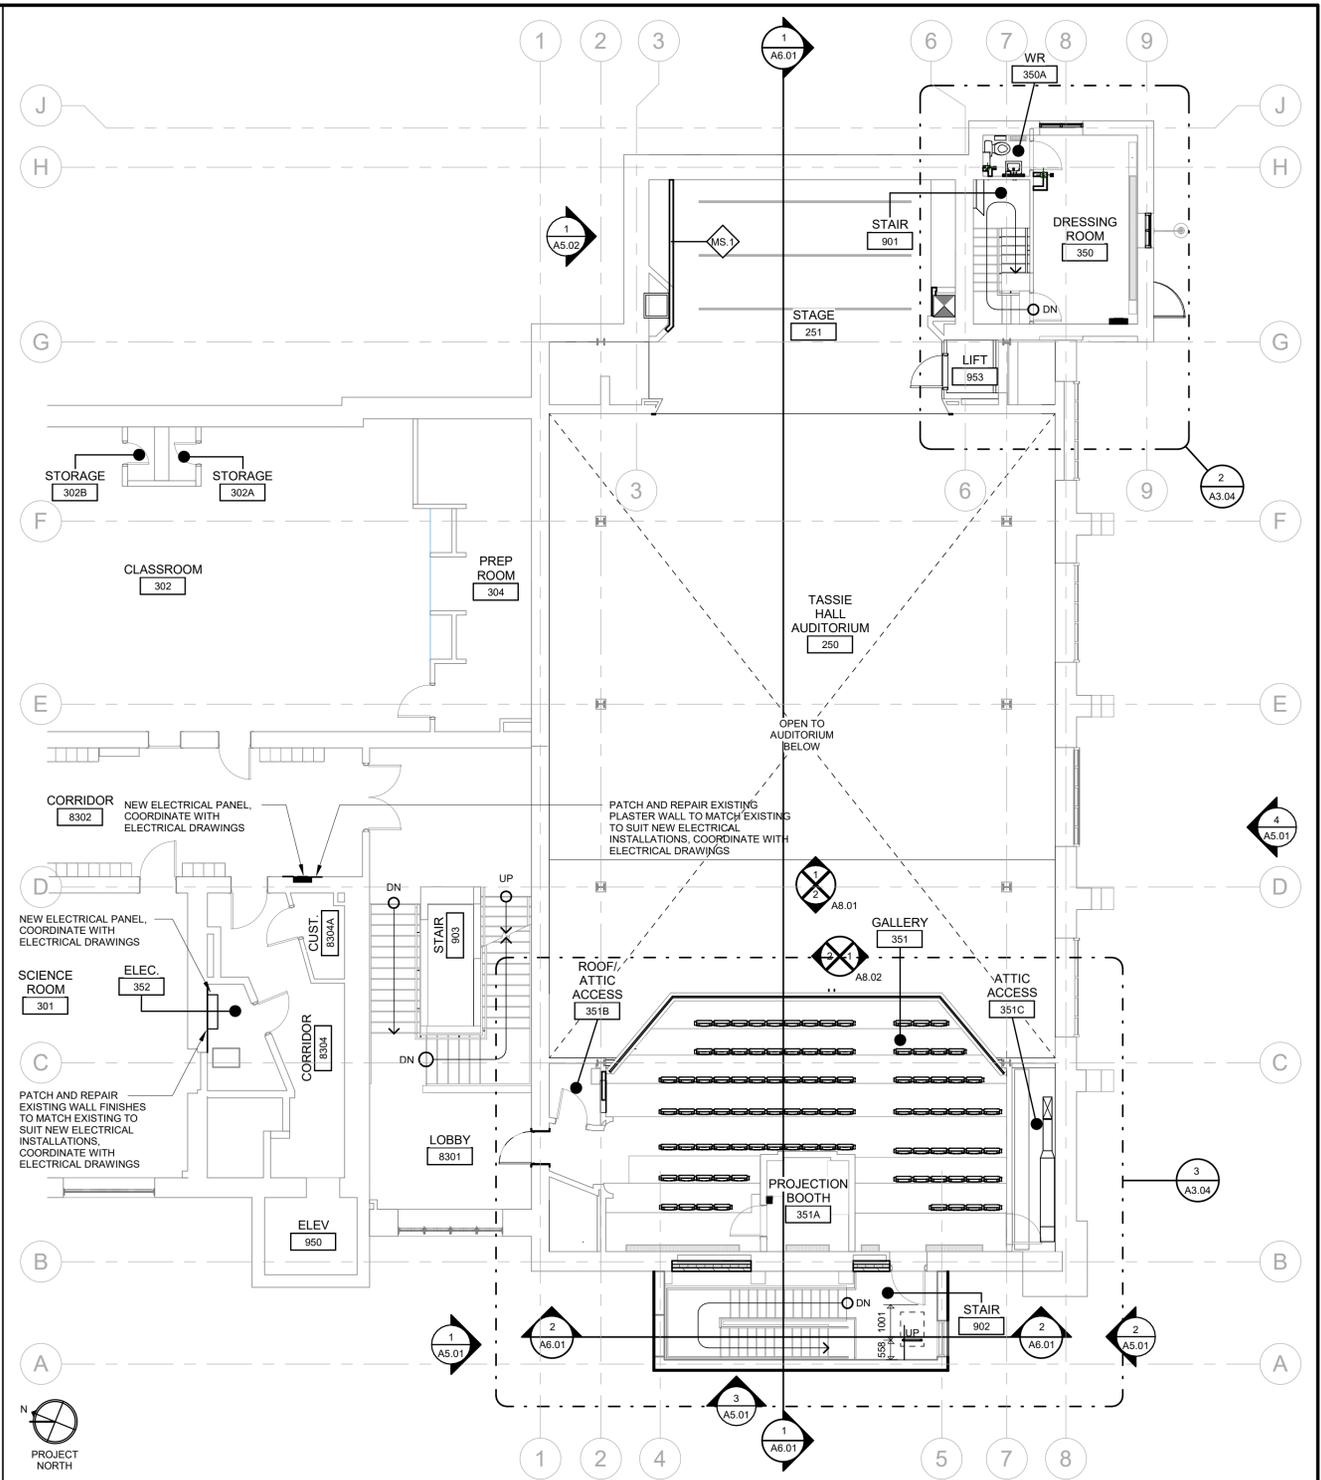


2 PARTIAL THIRD LEVEL AND GALLERY FLOOR PLAN
A3.01
1:100

ASBESTOS CONTAINING MATERIAL
THIS AREA OF WORK CONTAINS ASBESTOS CONTAINING MATERIALS (ACM). ALL CONTRACTORS SHALL REFER TO THE ASBESTOS AUDIT AND SPECIFICATION SECTION 01 35 43, "HAZARDOUS MATERIALS," FOR APPROPRIATE PROTOCOLS THAT MUST BE FOLLOWED, REGARDLESS OF ABATEMENT OPERATIONS BEING CONDUCTED OR NOT.

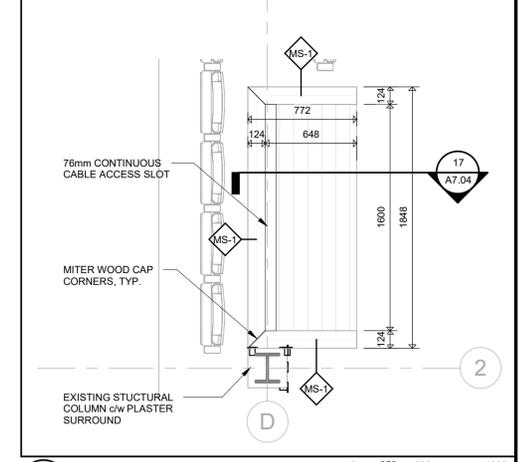


3 PLAN DETAIL - AUDIO BOOTH
A3.01
1:25



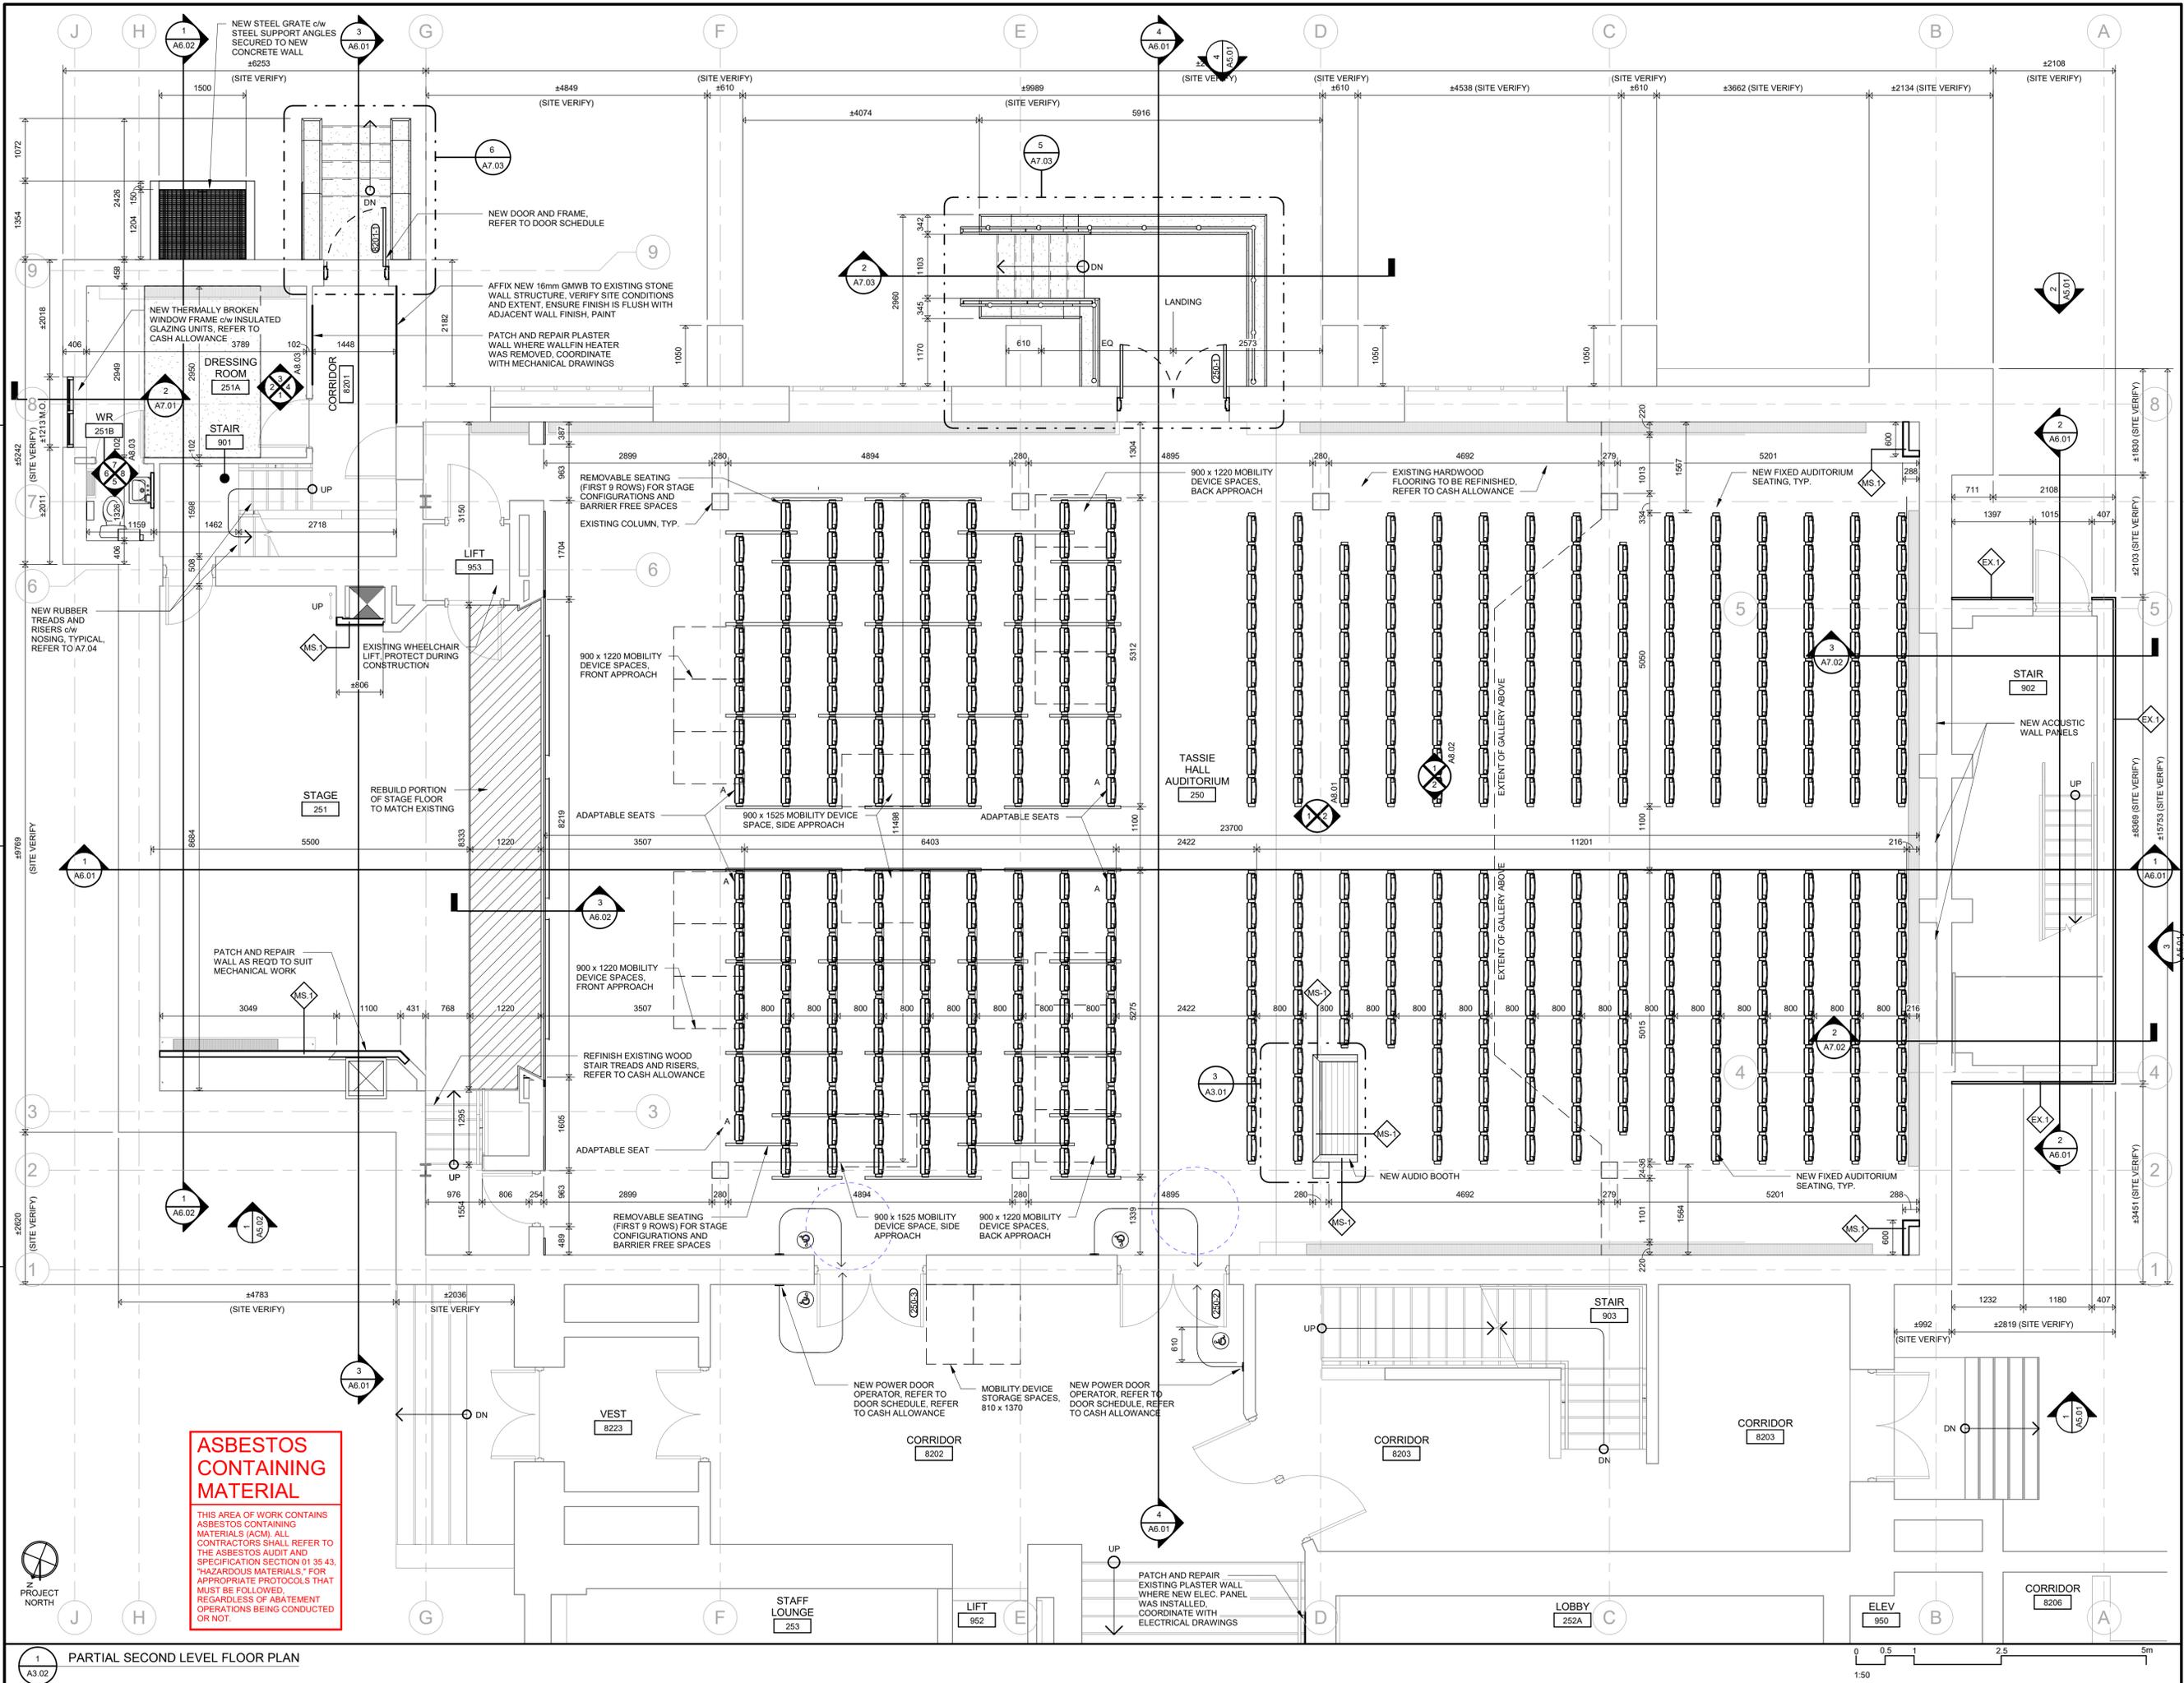

1 PARTIAL SECOND LEVEL FLOOR PLAN
A3.02

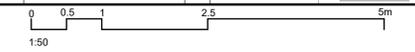

102-300 Thames Street, London, Ontario N6A 4E7
P 519 432 8644 E 519 432 9737
cornerstonearchitecture.ca

© 2024 Cornerstone Architecture Incorporated. All Rights Reserved.

CORNERSTONE
ARCHITECTURE

2025-02-11 ISSUED FOR BID




Galt Collegiate Institute
EXTERIOR INTERIOR UPGRADES TO TASSIE HALL

200 WATER STREET NORTH, CAMBRIDGE, ON N1R 1H6


Project No.: 1128E
Drawn By: JNL
Plot Date: 10 FEB 2026

PARTIAL SECOND LEVEL FLOOR PLAN

A3.02

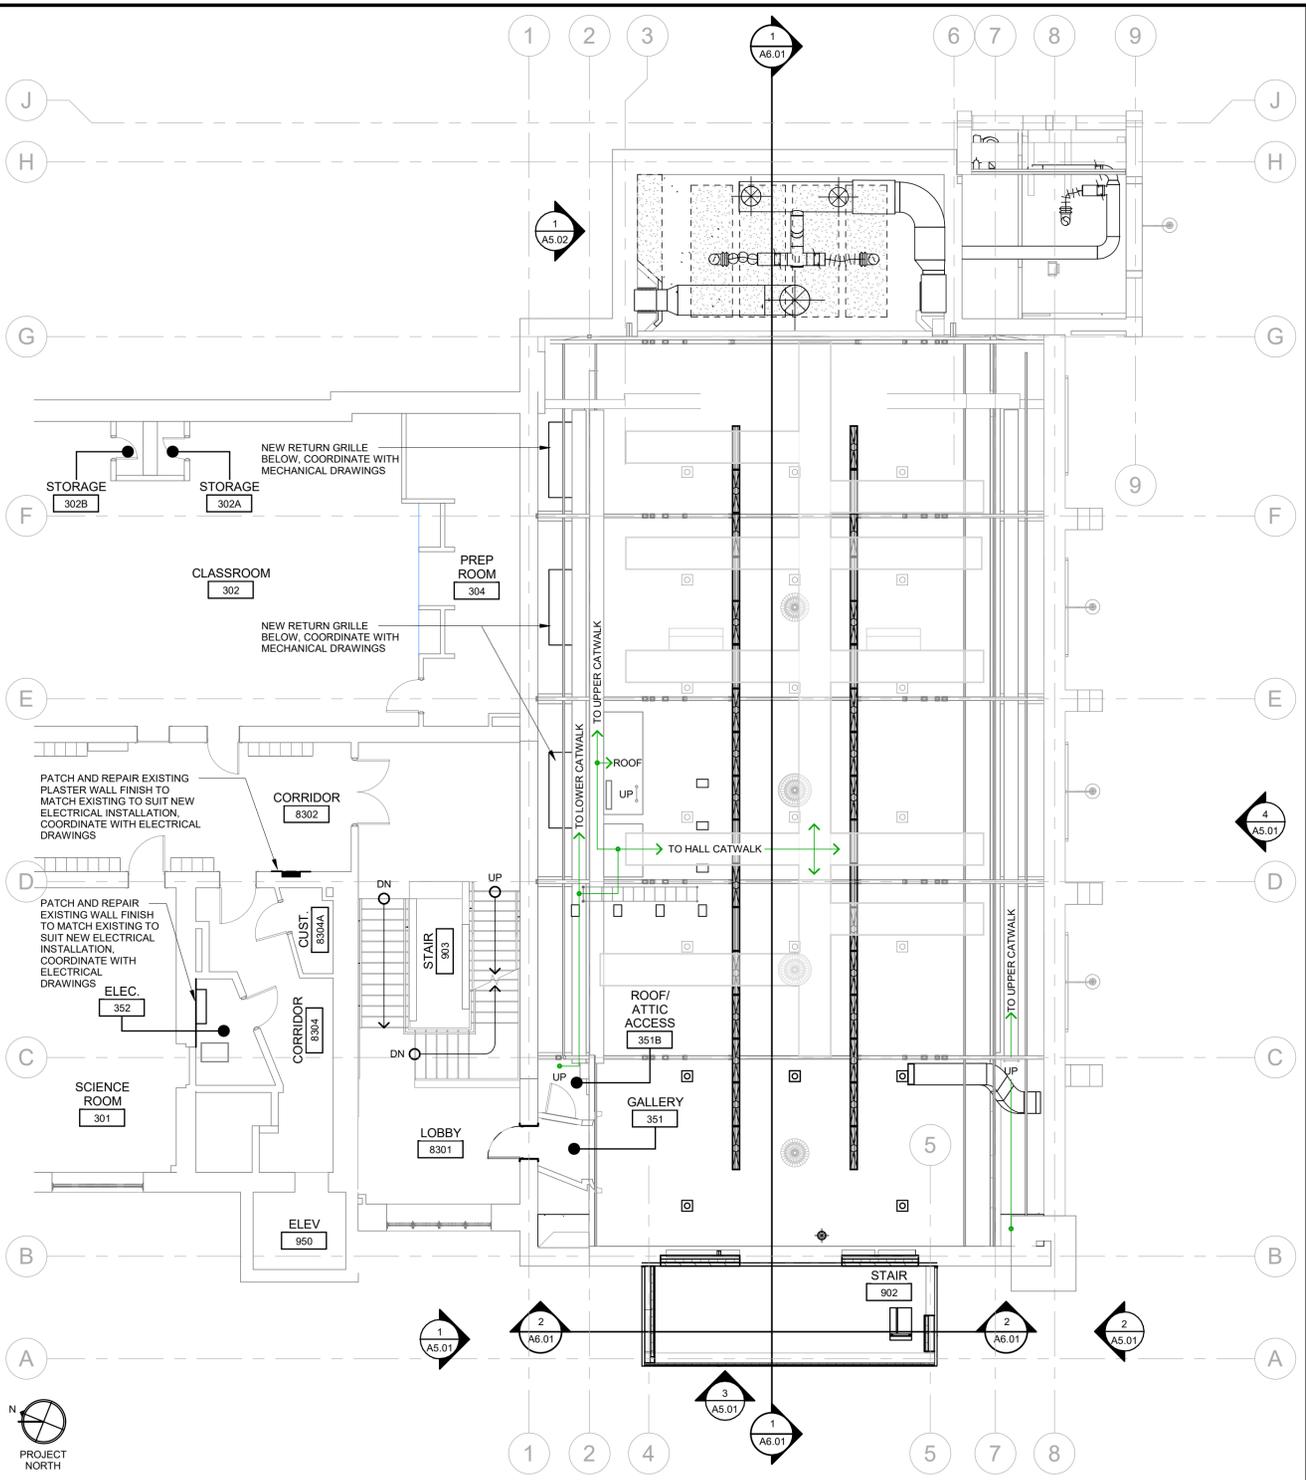

1 PARTIAL THIRD LEVEL & ATTIC FLOOR PLAN
 A3.03
 1:100

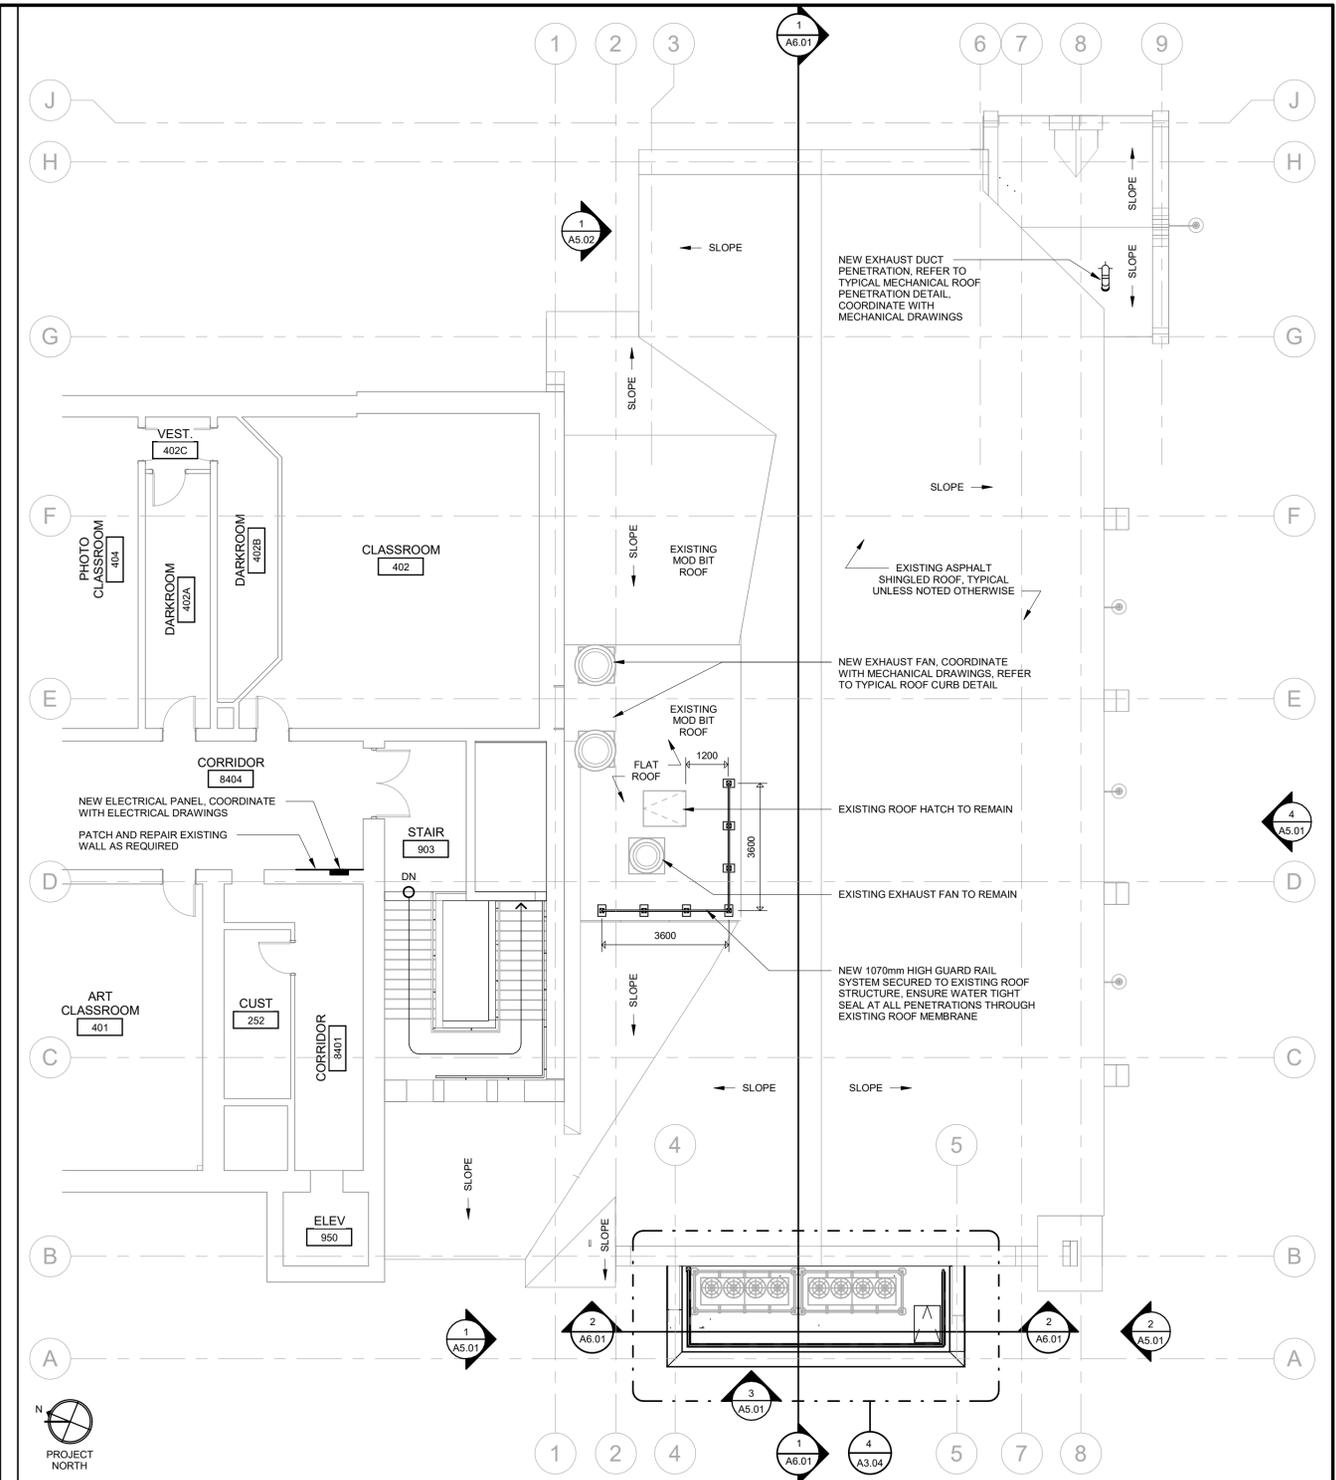

2 PARTIAL FOURTH LEVEL FLOOR PLAN & ROOF PLAN
 A3.03
 1:100

ASBESTOS CONTAINING MATERIAL
 THIS AREA OF WORK CONTAINS ASBESTOS CONTAINING MATERIALS (ACM). ALL CONTRACTORS SHALL REFER TO THE ASBESTOS AUDIT AND SPECIFICATION SECTION 01 35 43, "HAZARDOUS MATERIALS," FOR APPROPRIATE PROTOCOLS THAT MUST BE FOLLOWED, REGARDLESS OF ABATEMENT OPERATIONS BEING CONDUCTED OR NOT.

102-300 Thames Street, London, Ontario N6A 1E7
 P 519 432 8644 F 519 432 8737
 cornerstonearchitecture.ca


CORNERSTONE
 ARCHITECTURE




Galt Collegiate Institute
 200 WATER STREET NORTH, CAMBRIDGE, ON N1R 1H6
 EXTERIOR/ INTERIOR UPGRADES TO TASSIE HALL
 PARTIAL THIRD LEVEL & ATTIC FLOOR PLAN,
 PARTIAL FOURTH LEVEL & ROOF PLAN

Project No.:	1128E
Drawn By:	JNL
Plot Date:	10 FEB 2026

A3.03

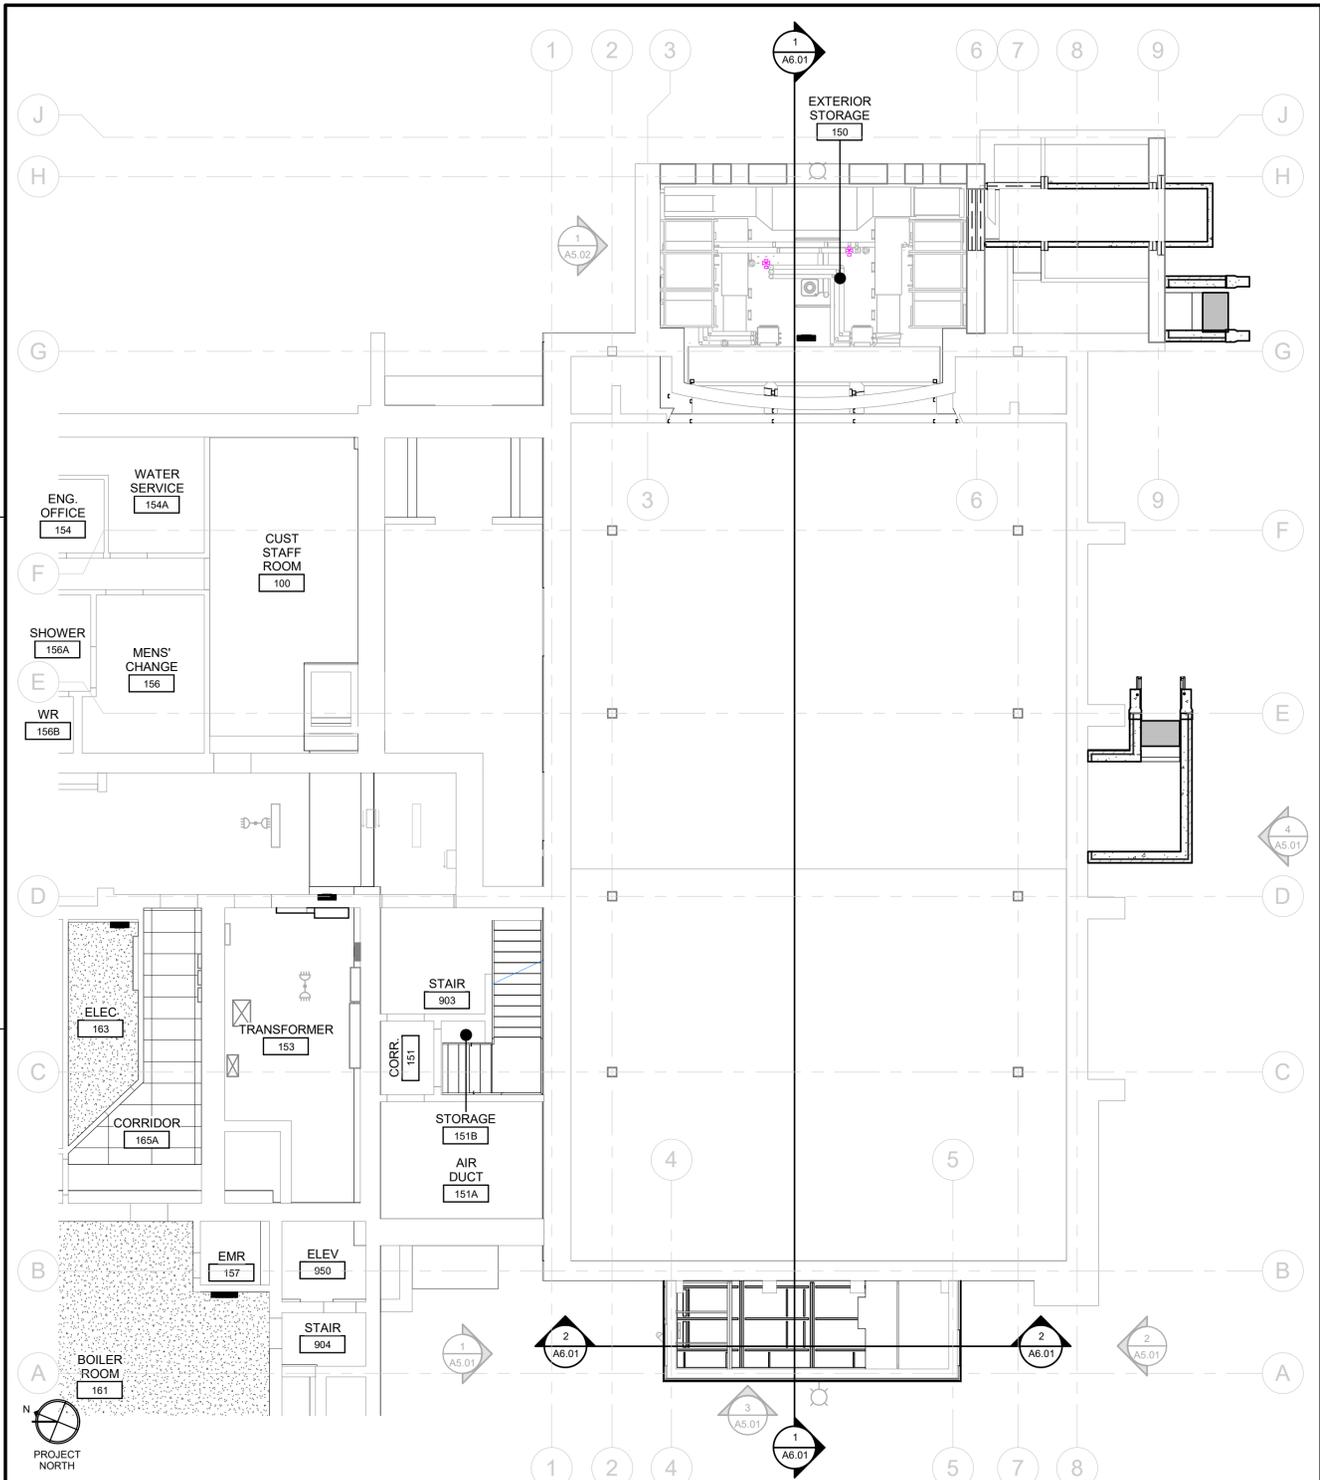

1 L1 PARTIAL FIRST LEVEL REFLECTED CEILING PLAN
 A4.01
 0 1 2.5 5 10 m
 1:100

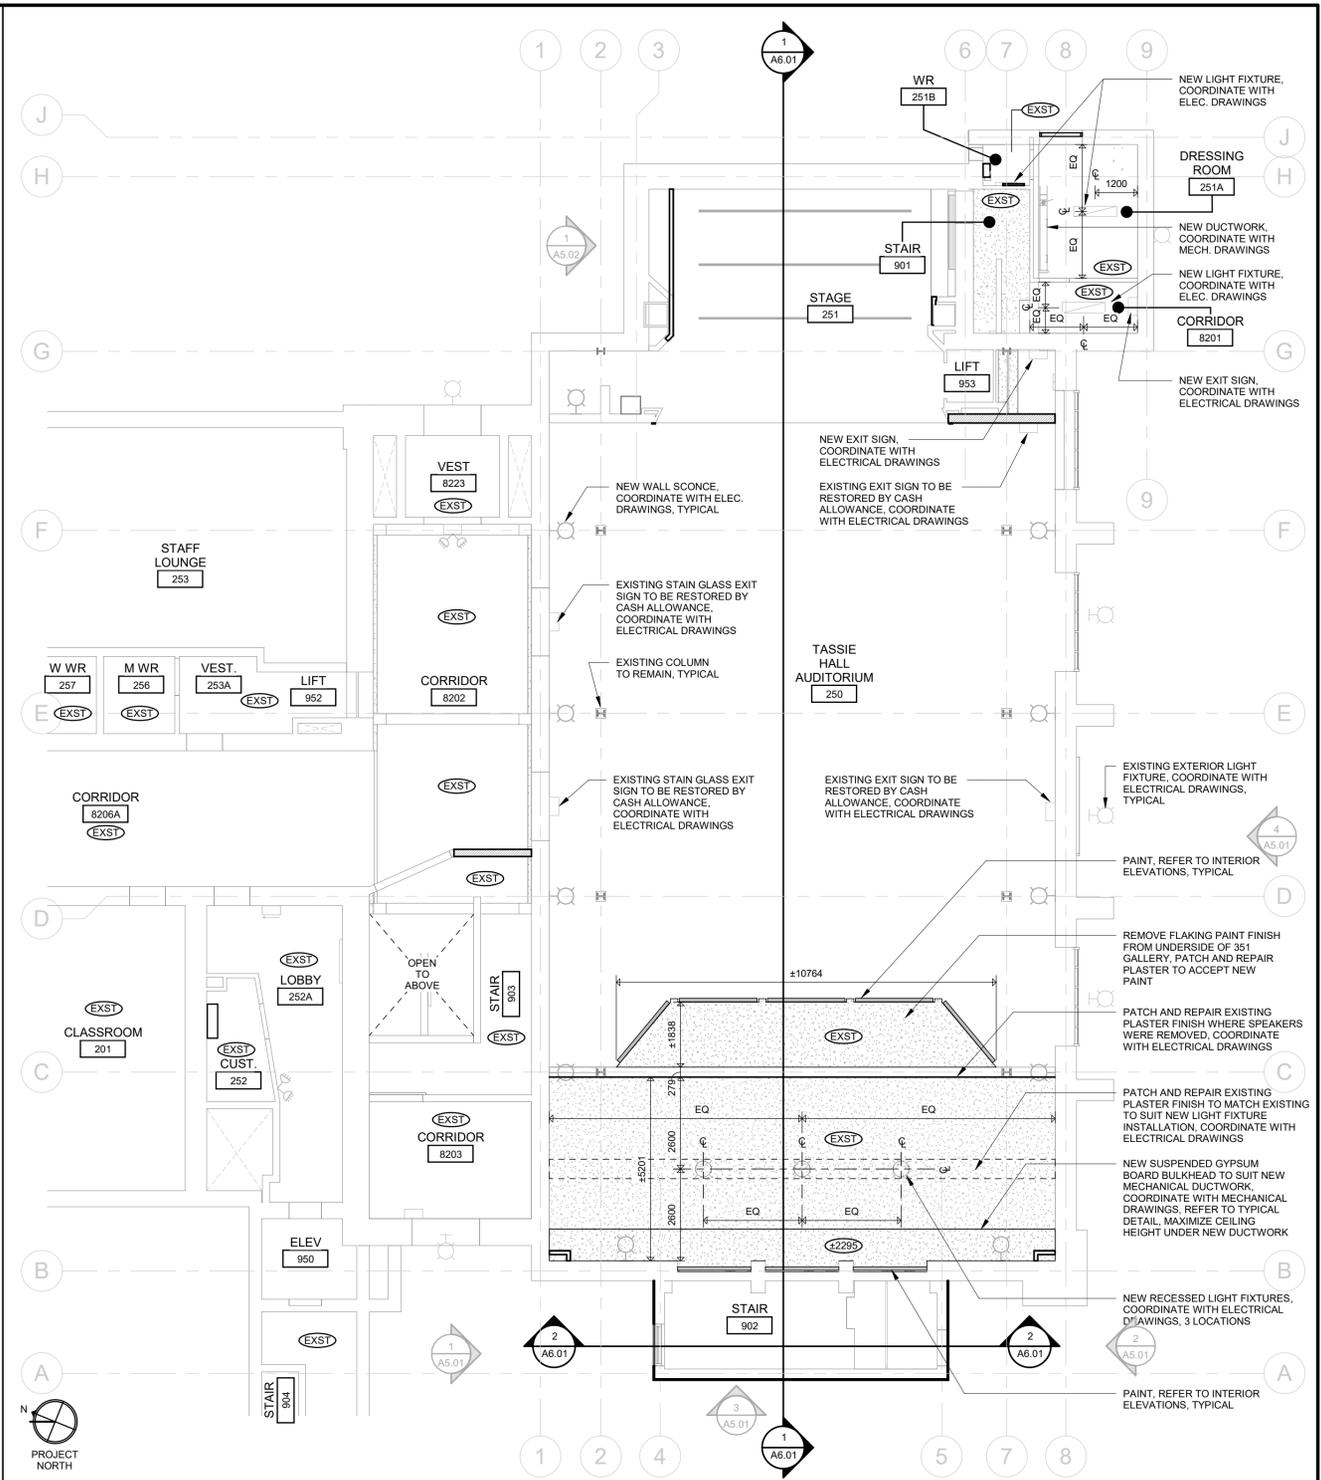

2 PARTIAL SECOND LEVEL REFLECTED CEILING PLAN
 A4.01
 0 1 2.5 5 10 m
 1:100

CEILING PLAN NOTES & LEGEND			
NOTES: 1. READ REFLECTED CEILING PLANS IN CONJUNCTION WITH ROOM FINISH SCHEDULE, ALL MECHANICAL DOCUMENTS AND ALL ELECTRICAL DOCUMENTS. 2. REPORT ANY DISCREPANCIES TO THE CONSULTANT PRIOR TO PROCEEDING WITH THE WORK. 3. LOCATIONS OF ITEMS SHOWN ON ARCHITECTURAL DRAWINGS SHALL GOVERN OVER OTHER REFERENCES. 4. PAINT THE REGULAR EDGE OF ALL FIELD CUT EDGES OF CEILING TILE.			
	RECESSED LIGHT FIXTURE (SEE ELECTRICAL)		CEILING HEIGHT
	SURFACE MOUNTED LIGHT FIXTURE (SEE ELECTRICAL)		EXPOSED CEILING / SLOPED CEILING
	RECESSED POT LIGHT FIXTURE (SEE ELECTRICAL)		SUSPENDED ACOUSTIC CEILING TILE
	SUSPENDED LIGHT FIXTURE (SEE ELECTRICAL)		GYPSUM BOARD / PLASTER - PAINTED

ASBESTOS CONTAINING MATERIAL
 THIS AREA OF WORK CONTAINS ASBESTOS CONTAINING MATERIALS (ACM). ALL CONTRACTORS SHALL REFER TO THE ASBESTOS AUDIT AND SPECIFICATION TO SECTION 01 35 43, "HAZARDOUS MATERIALS," FOR APPROPRIATE PROTOCOLS THAT MUST BE FOLLOWED, REGARDLESS OF ABATEMENT OPERATIONS BEING CONDUCTED OR NOT.

102-300 Thames Street, London, Ontario N6A 1E7
 P 519 432 8644 E 519 432 8737
 cornerstonearchitecture.ca

© 2024 Cornerstone Architecture Incorporated. All Rights Reserved.
 2025-02-11 ISSUED FOR BID

CORNERSTONE
 ARCHITECTURE


WATERLOO REGION DISTRICT SCHOOL BOARD

Galt Collegiate Institute
 EXTERIOR INTERIOR UPGRADES TO TASSIE HALL
 200 WATER STREET NORTH, CAMBRIDGE, ON N1R 1H6


PARTIAL FIRST & SECOND LEVEL REFLECTED CEILING PLAN

Project No.: 1128E
 Drawn By: JNL
 Plot Date: 10 FEB 2026

A4.01

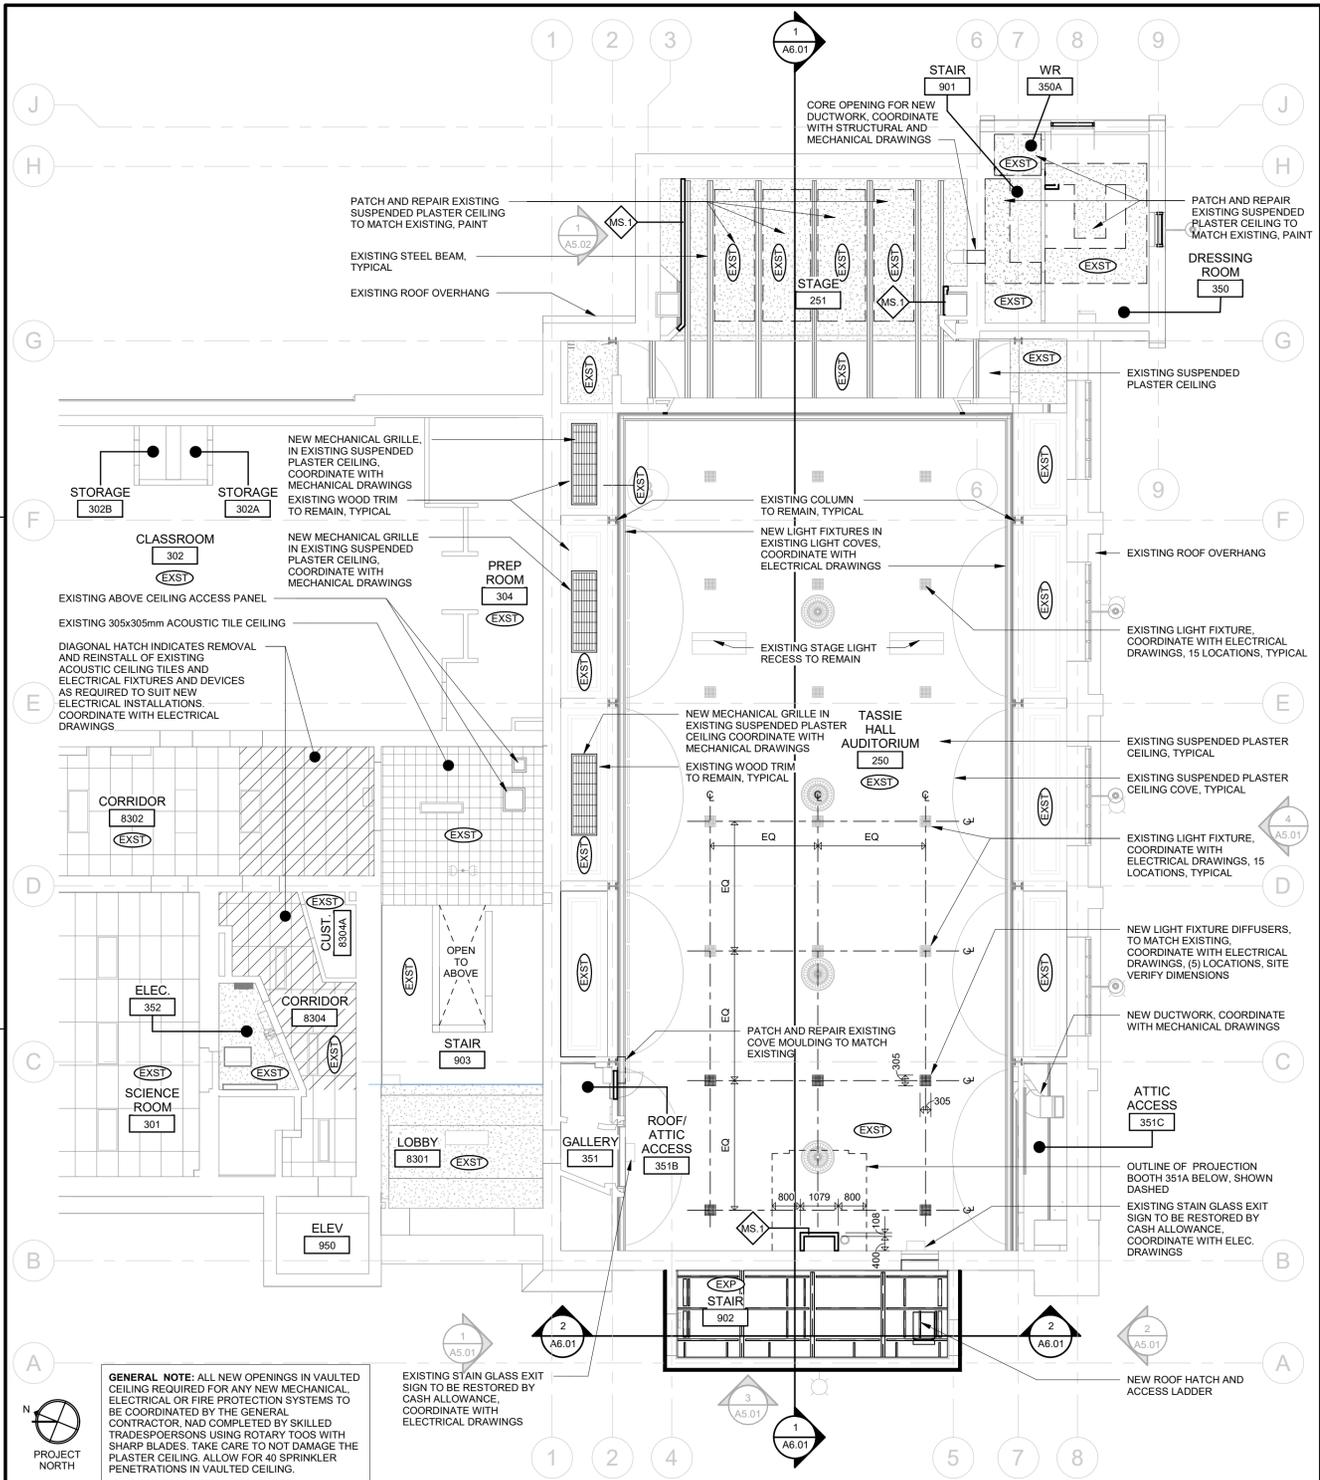

1 A4.02 PARTIAL THIRD LEVEL REFLECTED CEILING PLAN
 0 1 2.5 5 10 m
 1:100

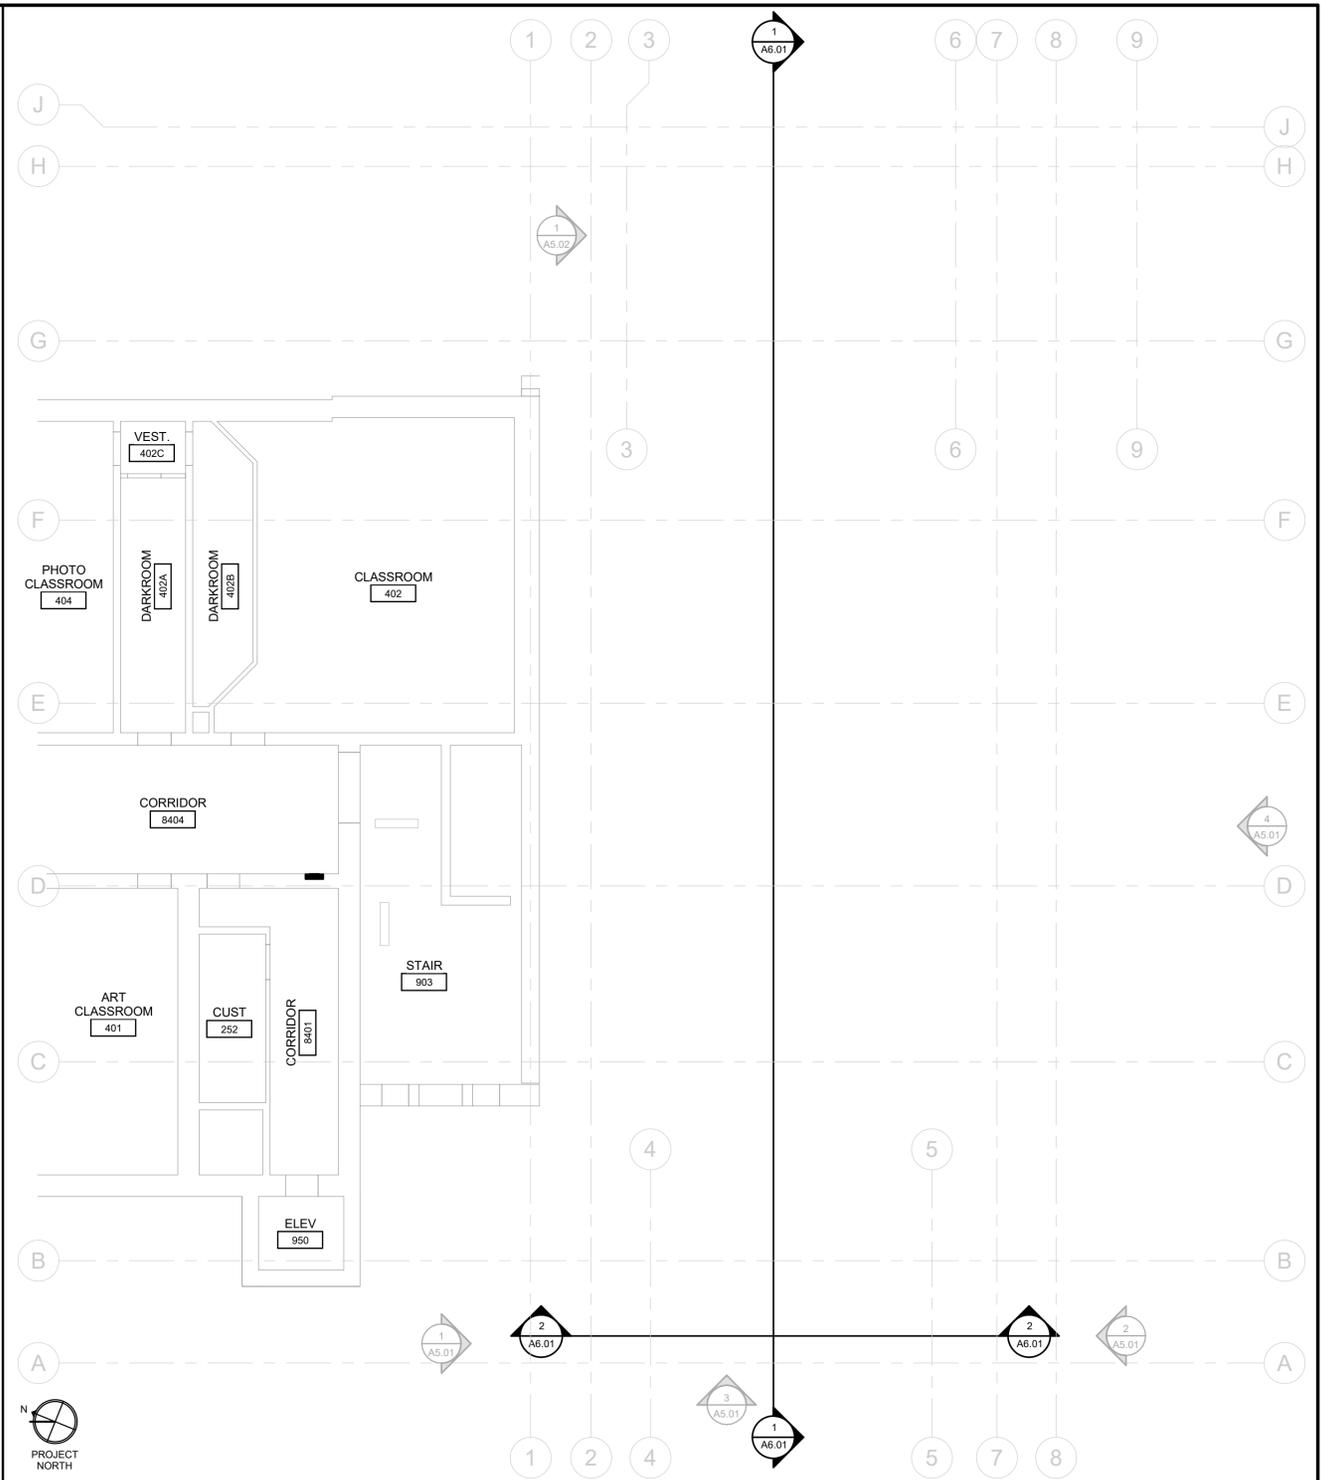

2 A4.02 PARTIAL FOURTH LEVEL REFLECTED CEILING PLAN
 0 1 2.5 5 10 m
 1:100

GENERAL NOTE: ALL NEW OPENINGS IN VAULTED CEILING REQUIRED FOR ANY NEW MECHANICAL, ELECTRICAL OR FIRE PROTECTION SYSTEMS TO BE COORDINATED BY THE GENERAL CONTRACTOR. NAD COMPLETED BY SKILLED TRADESPERSONS USING ROTARY TOOLS WITH SHARP BLADES. TAKE CARE TO NOT DAMAGE THE PLASTER CEILING. ALLOW FOR 40 SPRINKLER PENETRATIONS IN VAULTED CEILING.

EXISTING STAIN GLASS EXIT SIGN TO BE RESTORED BY CASH ALLOWANCE. COORDINATE WITH ELECTRICAL DRAWINGS

ASBESTOS CONTAINING MATERIAL
 THIS AREA OF WORK CONTAINS ASBESTOS CONTAINING MATERIALS (ACM). ALL CONTRACTORS SHALL REFER TO THE ASBESTOS AUDIT AND SPECIFICATION SECTION 01 35 43, "HAZARDOUS MATERIALS," FOR APPROPRIATE PROTOCOLS THAT MUST BE FOLLOWED, REGARDLESS OF ABATEMENT OPERATIONS BEING CONDUCTED OR NOT.

102-300 Thames Street, London, Ontario, N6A 1E7
 P 519 432 8644 F 519 432 9737
 cornerstonearchitecture.ca

© 2024 Cornerstone Architecture Incorporated. All Rights Reserved.

CORNERSTONE
 ARCHITECTURE

2025-02-11 ISSUED FOR BID


WATERLOO REGION DISTRICT SCHOOL BOARD

Galt Collegiate Institute
 200 WATER STREET NORTH, CAMBRIDGE, ON N1R 1H6


EXTERIOR/ INTERIOR UPGRADES TO TASSIE HALL
 PARTIAL THIRD & FOURTH LEVEL REFLECTED CEILING PLAN

Project No.: 1128E
 Drawn By: JNL
 Plot Date: 10 FEB 2026


A4.02

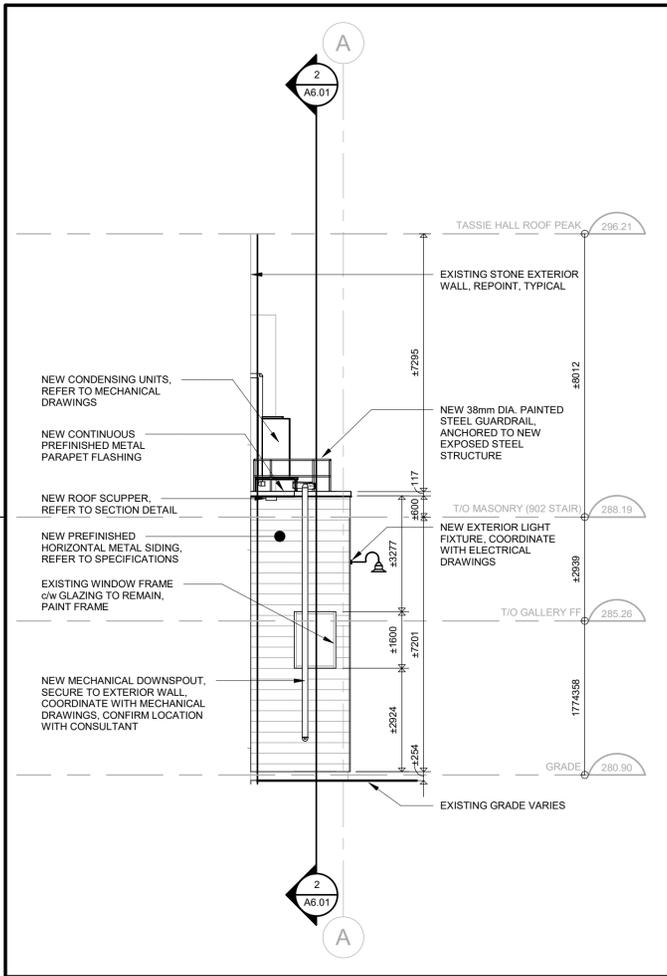


1 PARTIAL EXTERIOR ELEVATION - NORTH
A5.01 1:100

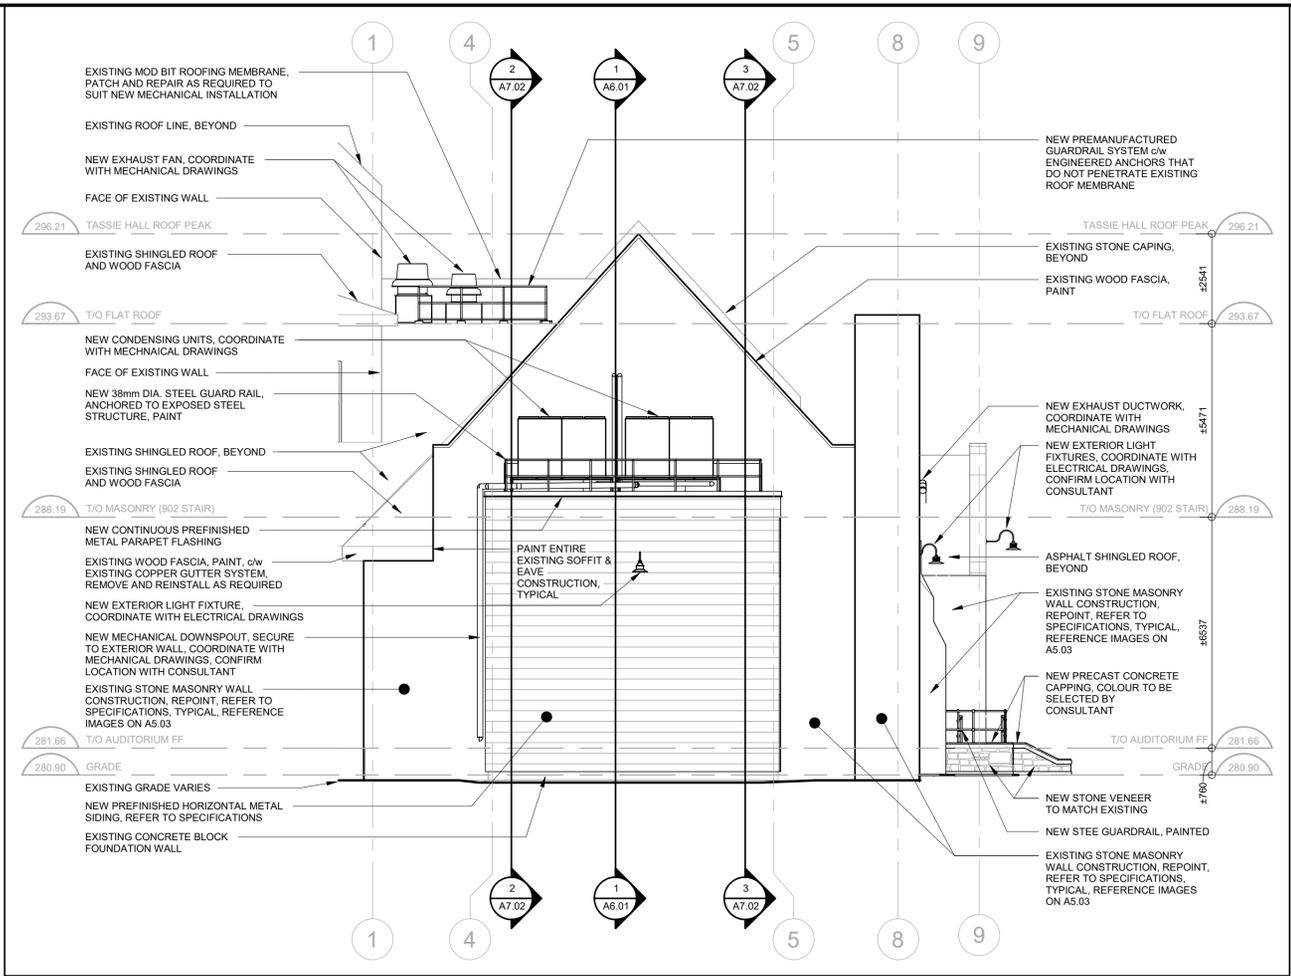

3 PARTIAL EXTERIOR ELEVATION - WEST
A5.01 1:100

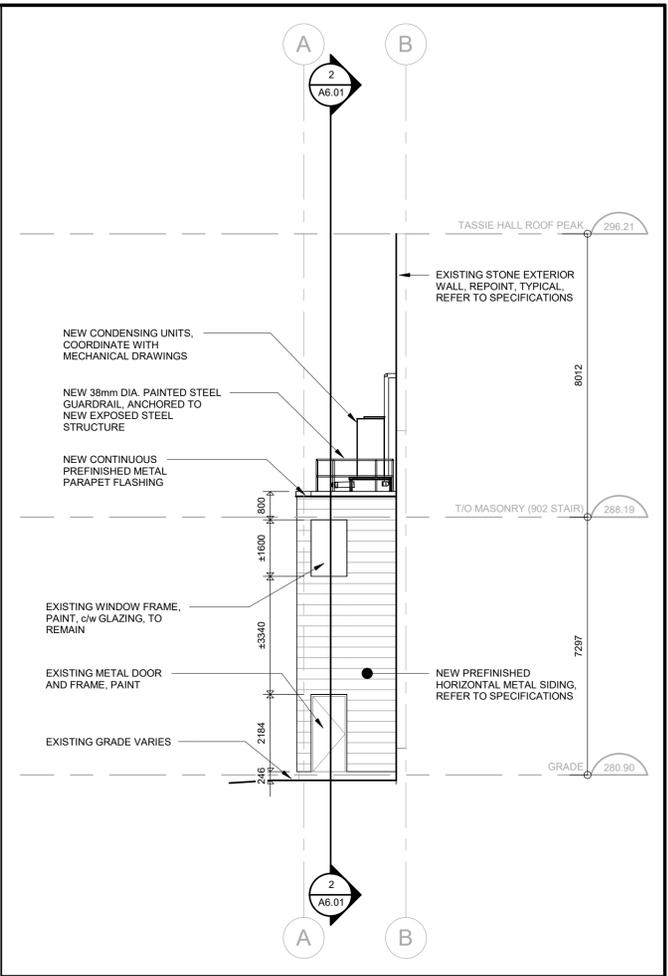

2 PARTIAL EXTERIOR ELEVATION SOUTH
A5.01 1:100

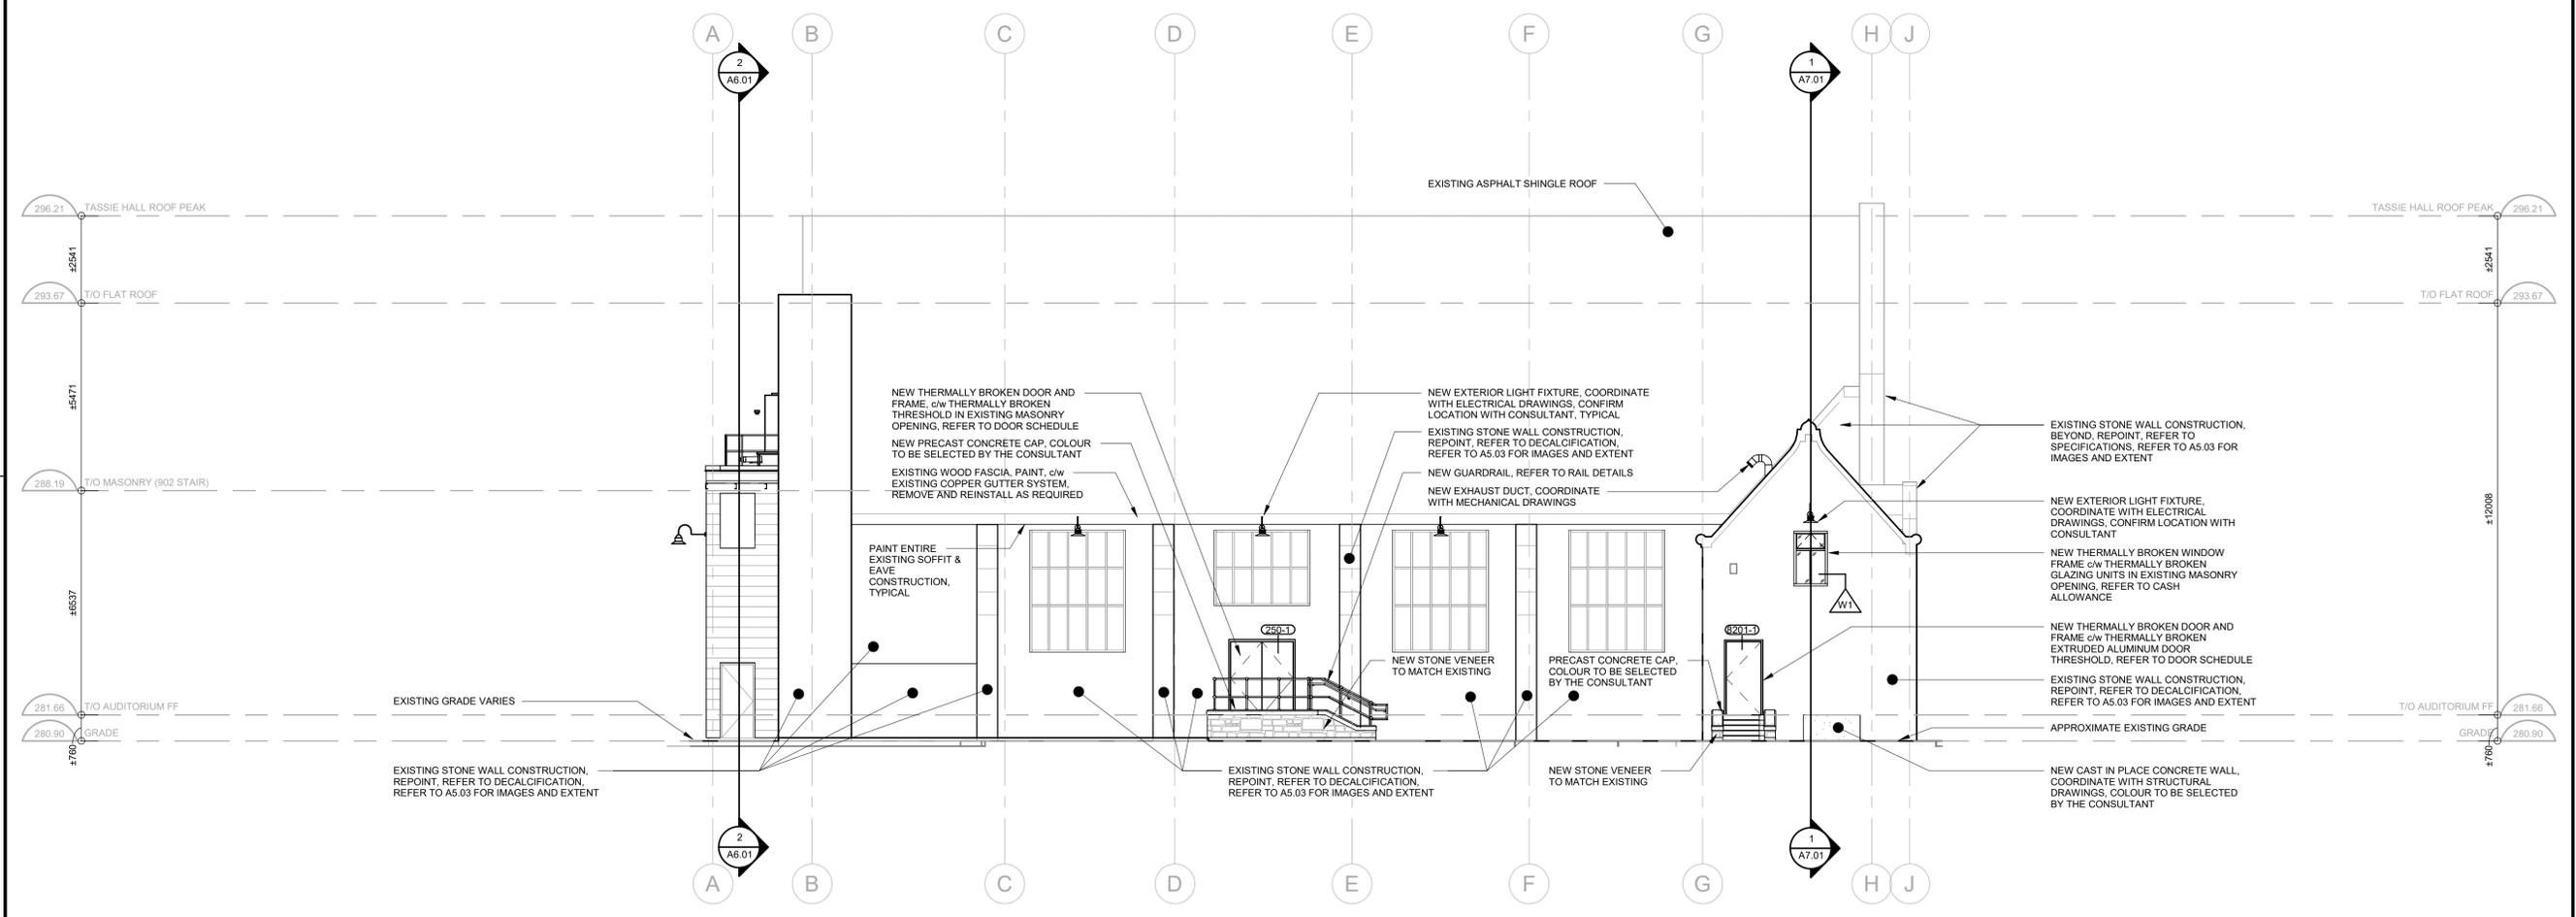

4 PARTIAL EXTERIOR ELEVATION - SOUTH
A5.01 1:100

102-300 Thames Street, London, Ontario N6A 4E7
P 519 432 8644 F 519 432 9737
cornerstonearchitecture.ca

CORNERSTONE
ARCHITECTURE

2025-02-11 ISSUED FOR BID




Galt Collegiate Institute
EXTERIOR INTERIOR UPGRADES TO TASSIE HALL

200 WATER STREET NORTH, CAMBRIDGE, ON N1R 1H6

Project No.: 1128E
Drawn By: JNL
Plot Date: 10 FEB 2026

EXTERIOR ELEVATIONS

A5.01

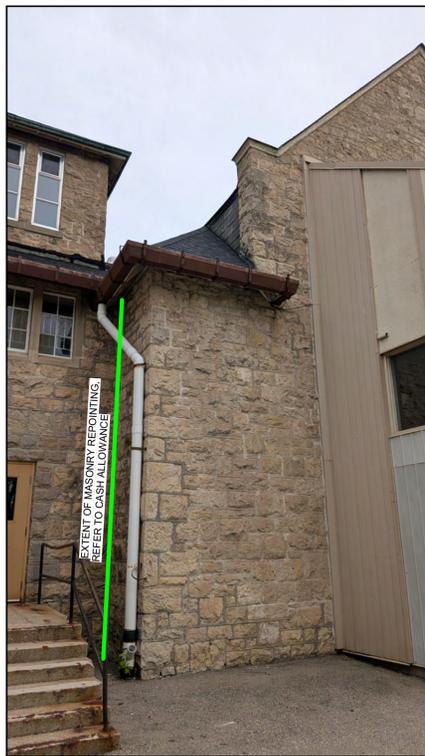

1 PARTIAL EXTERIOR ELEVATION - WEST
A5.03



2 PARTIAL EXTERIOR ELEVATION - WEST
A5.03



3 PARTIAL EXTERIOR ELEVATION - SOUTH
A5.03



4 PARTIAL EXTERIOR ELEVATION - SOUTH
A5.03



5 PARTIAL EXTERIOR ELEVATION - EAST
A5.03




6 PARTIAL EXTERIOR ELEVATION - NORTH & EAST
A5.03




7 PARTIAL EXTERIOR ELEVATION - EAST
A5.03



8 PARTIAL EXTERIOR ELEVATION - NORTH
A5.03

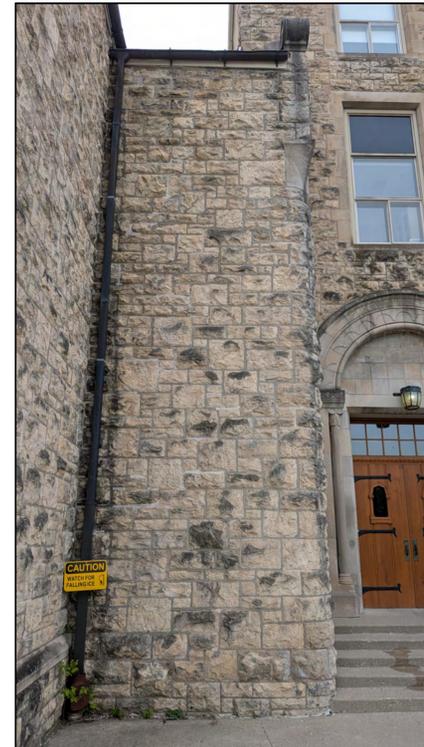


9 PARTIAL EXTERIOR ELEVATION - EAST
A5.03

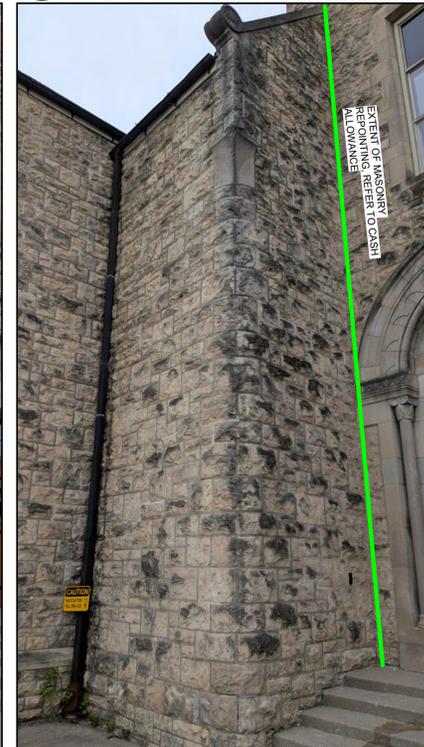

10 PARTIAL EXTERIOR ELEVATION - NORTH & EAST
A5.03

- EXTERIOR ELEVATION NOTES** THESE NOTES ARE APPLICABLE TO EXTERIOR ELEVATIONS ON A5.01
1. REFERENCE THESE IMAGES IN CONJUNCTION WITH ALL CONTRACT DOCUMENTS.
 2. SITE VERIFY DIMENSIONS AND SITE CONDITIONS OF EXISTING STONE WALLS.
 3. REFER TO SPECIFICATIONS FOR MASONRY REPOINTING.
 4. REFERENCE KEY PLAN ON THIS PAGE FOR IMAGE LOCATION INFORMATION.
 5. COORDINATE SCOPE OF MASONRY REPOINTING WORK (BY CASH ALLOWANCE) WITH ARCHITECTURAL DOCUMENTS (FLOOR PLANS, DEMOLITION PLANS, ETC.)
 6. COORDINATE ELECTRICAL WORK WITH ELECTRICAL DOCUMENTS.
 7. COORDINATE MECHANICAL WORK WITH MECHANICAL DOCUMENTS.
 8. COORDINATE STRUCTURAL WORK WITH STRUCTURAL DOCUMENTS.
 9. SITE VERIFY ALL EXISTING OPENING DIMENSIONS.
 10. LIMIT OF MASONRY REPOINTING WORK IS INDICATED ON IMAGES 1 AND 10.

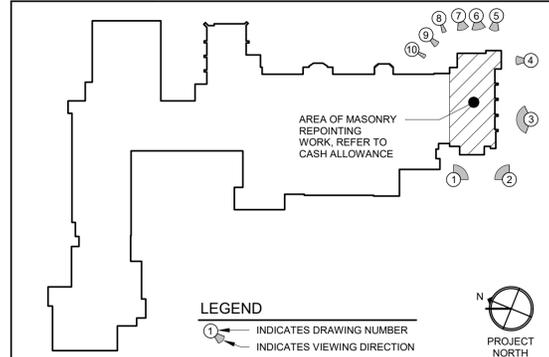

11 KEY PLAN - EXTERIOR ELEVATIONS
A5.03 NOT TO SCALE

102-300 Thames Street, London, Ontario N6A 4E7
P 519 432 8644 E 519 432 8737
cornerstonearchitecture.ca

CORNERSTONE
ARCHITECTURE

© 2024 Cornerstone Architecture Incorporated. All Rights Reserved.
2025-02-11 ISSUED FOR BID




Galt Collegiate Institute
EXTERIOR INTERIOR UPGRADES TO TASSIE HALL

200 WATER STREET NORTH, CAMBRIDGE, ON N1R 1H6


Project No.: 1128E
Drawn By: JNL
Plot Date: 10 FEB 2026

EXTERIOR ELEVATION IMAGES


A5.03

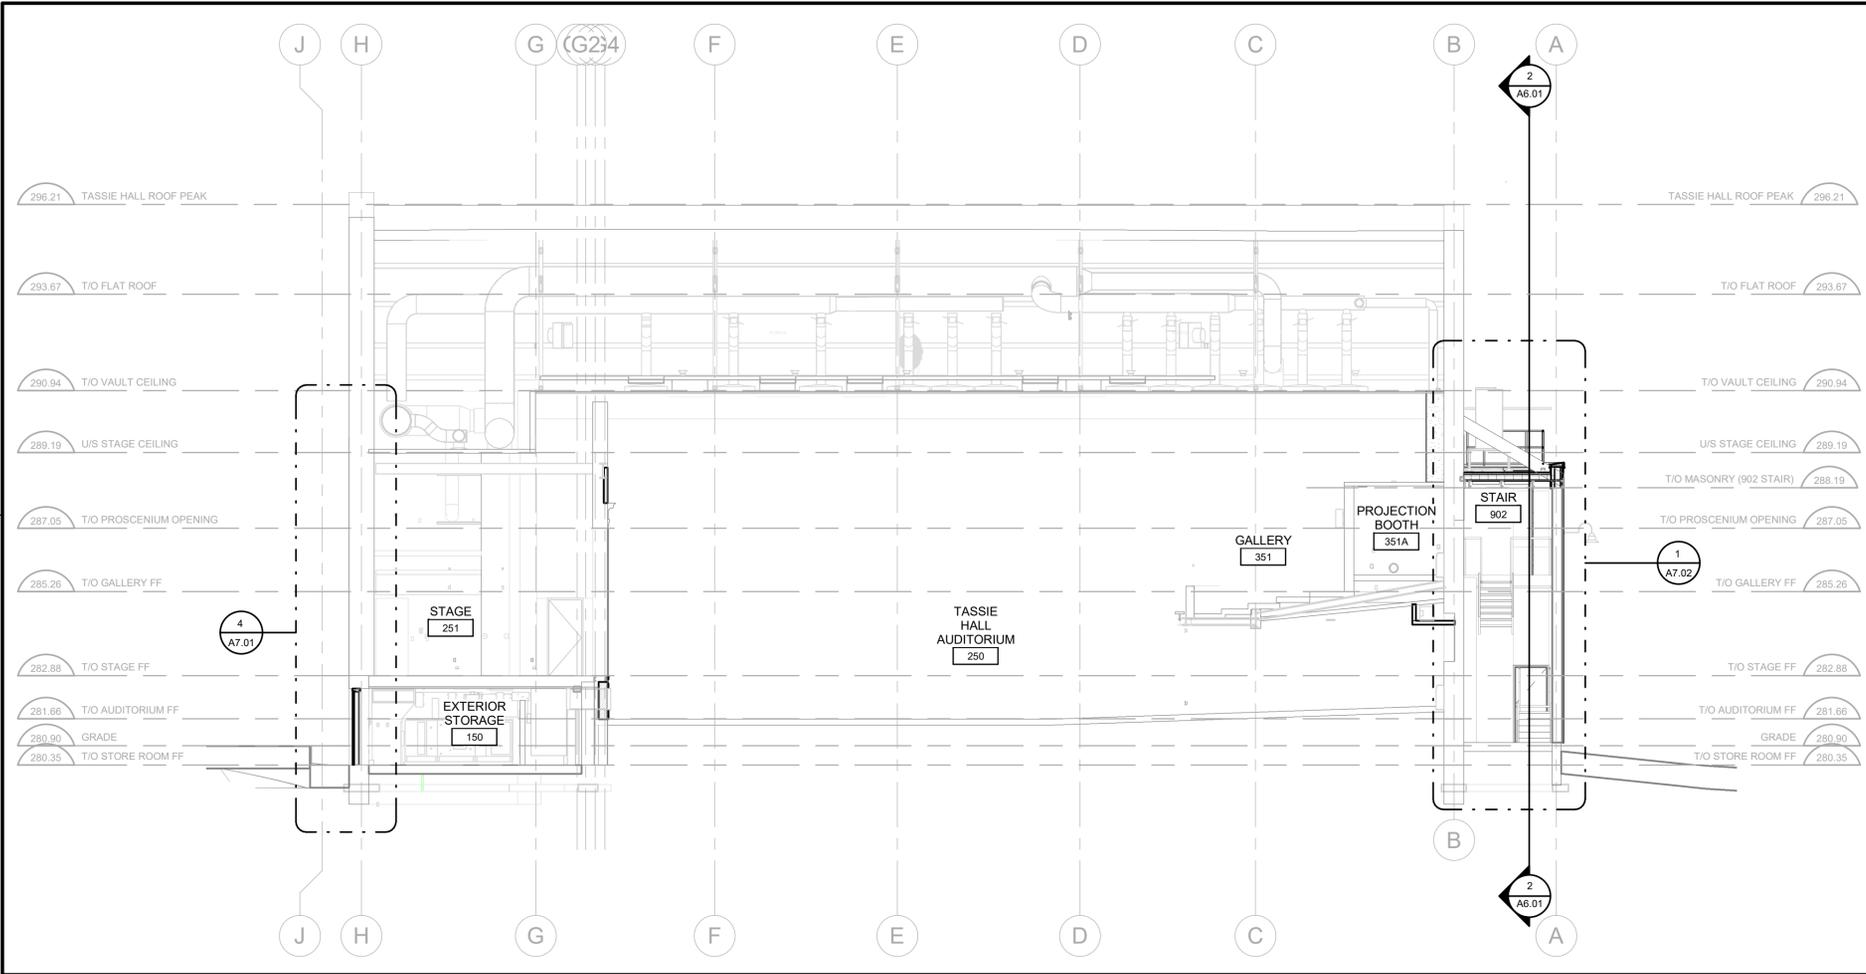


1 BUILDING SECTION
A6.01
1:100

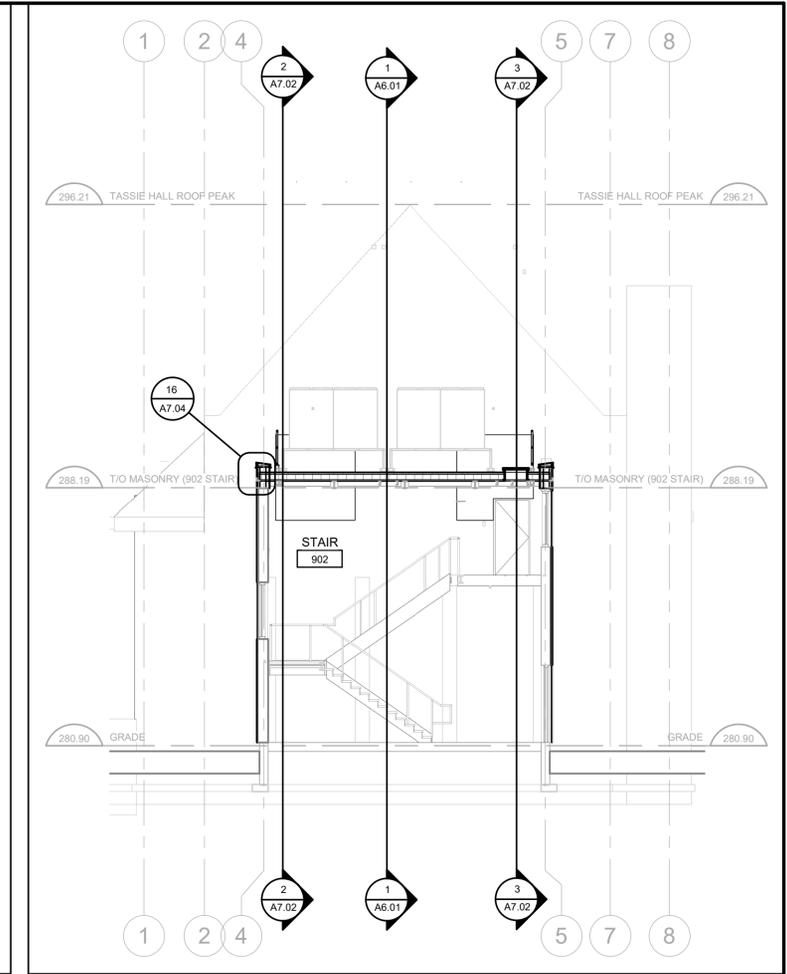

2 BUILDING SECTION
A6.01
1:100

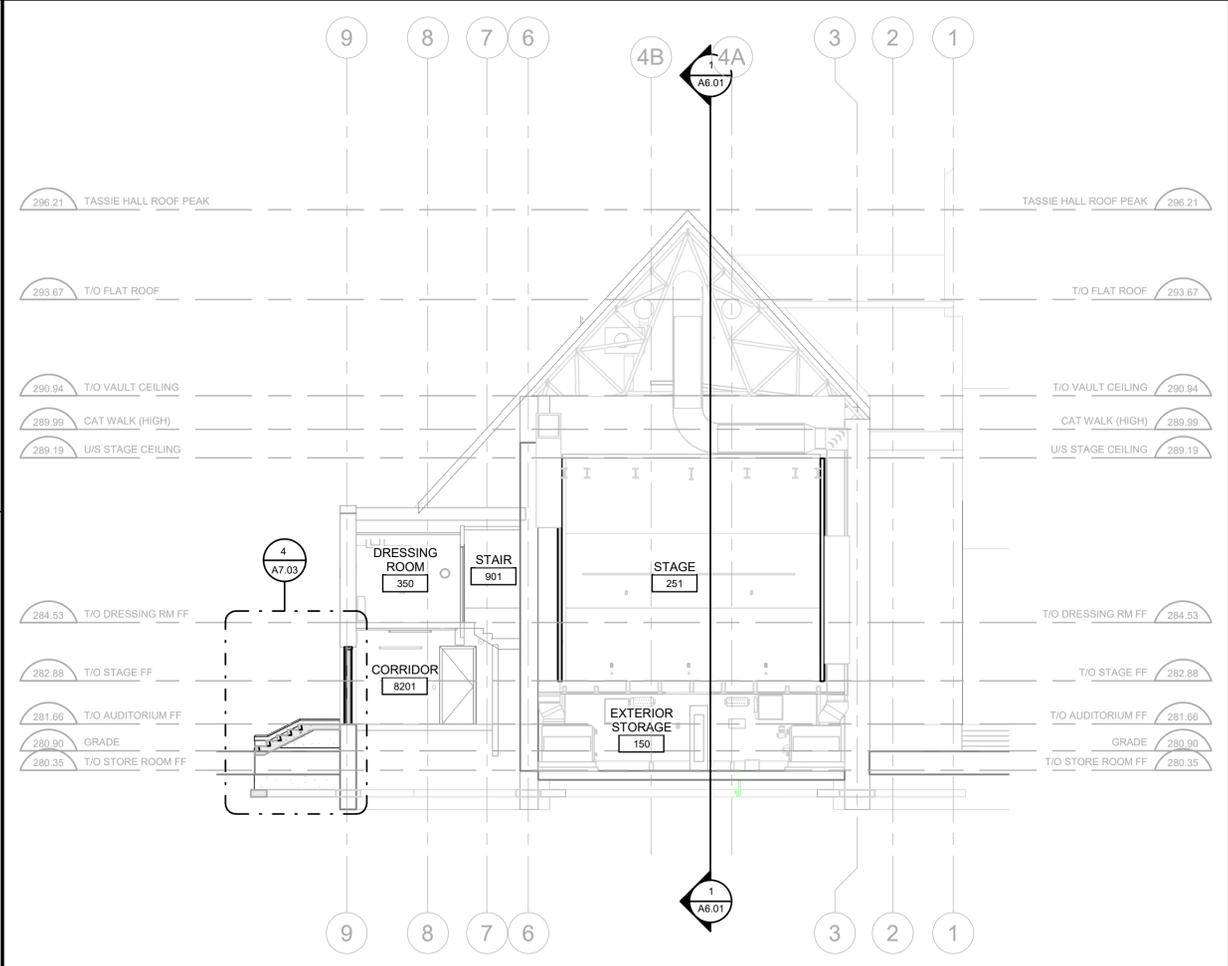

3 BUILDING SECTION
A6.01
1:100

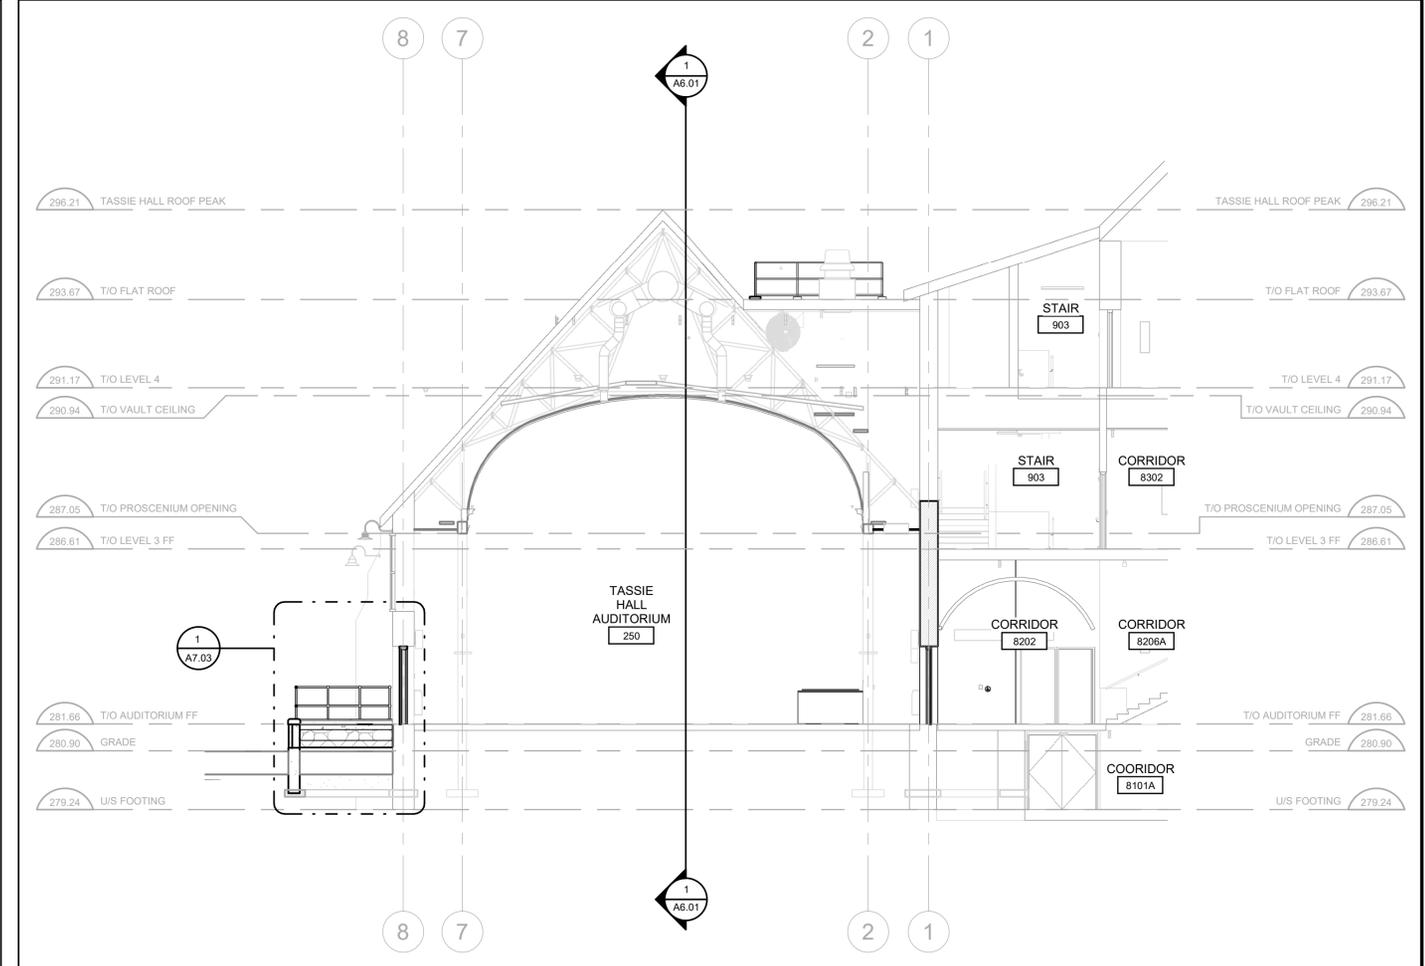

4 BUILDING SECTION
A6.01
1:100

102-300 Thames Street, London, Ontario N6A 1E7
P 519 432 8644 E 519 432 7377
cornerstonearchitecture.ca

© 2024 Cornerstone Architecture Incorporated. All Rights Reserved.
2025-02-11 ISSUED FOR BID

CORNERSTONE
ARCHITECTURE




Galt Collegiate Institute
EXTERIOR INTERIOR UPGRADES TO TASSIE HALL

200 WATER STREET NORTH, CAMBRIDGE, ON N1R 1H6


Project No.: 1128E
Drawn By: JNL
Plot Date: 10 FEB 2026

BUILDING SECTIONS


A6.01

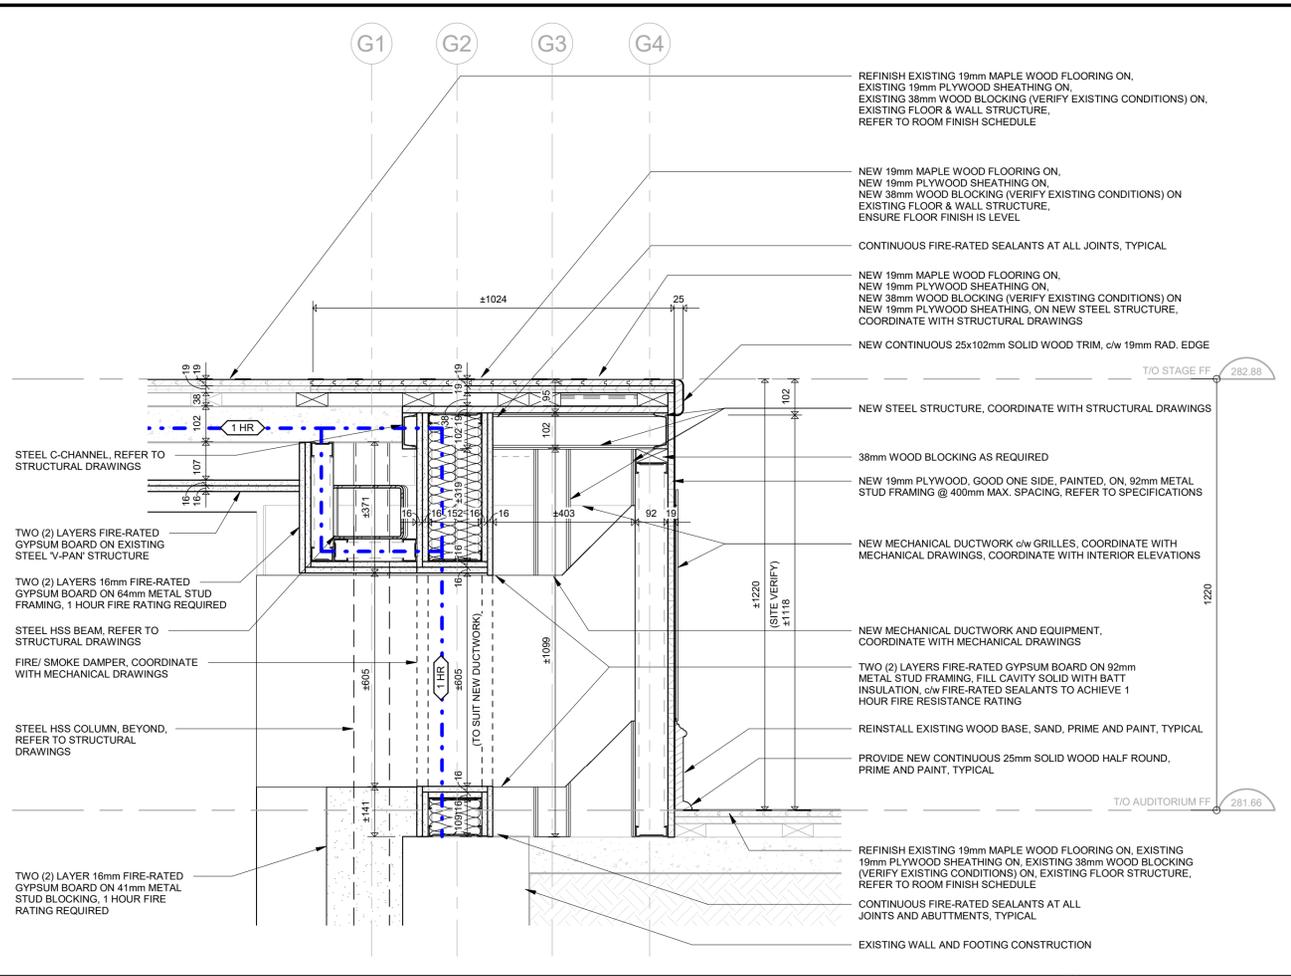

3 SECTION DETAIL
A6.02
0 100 200 500 1000 mm
1:10

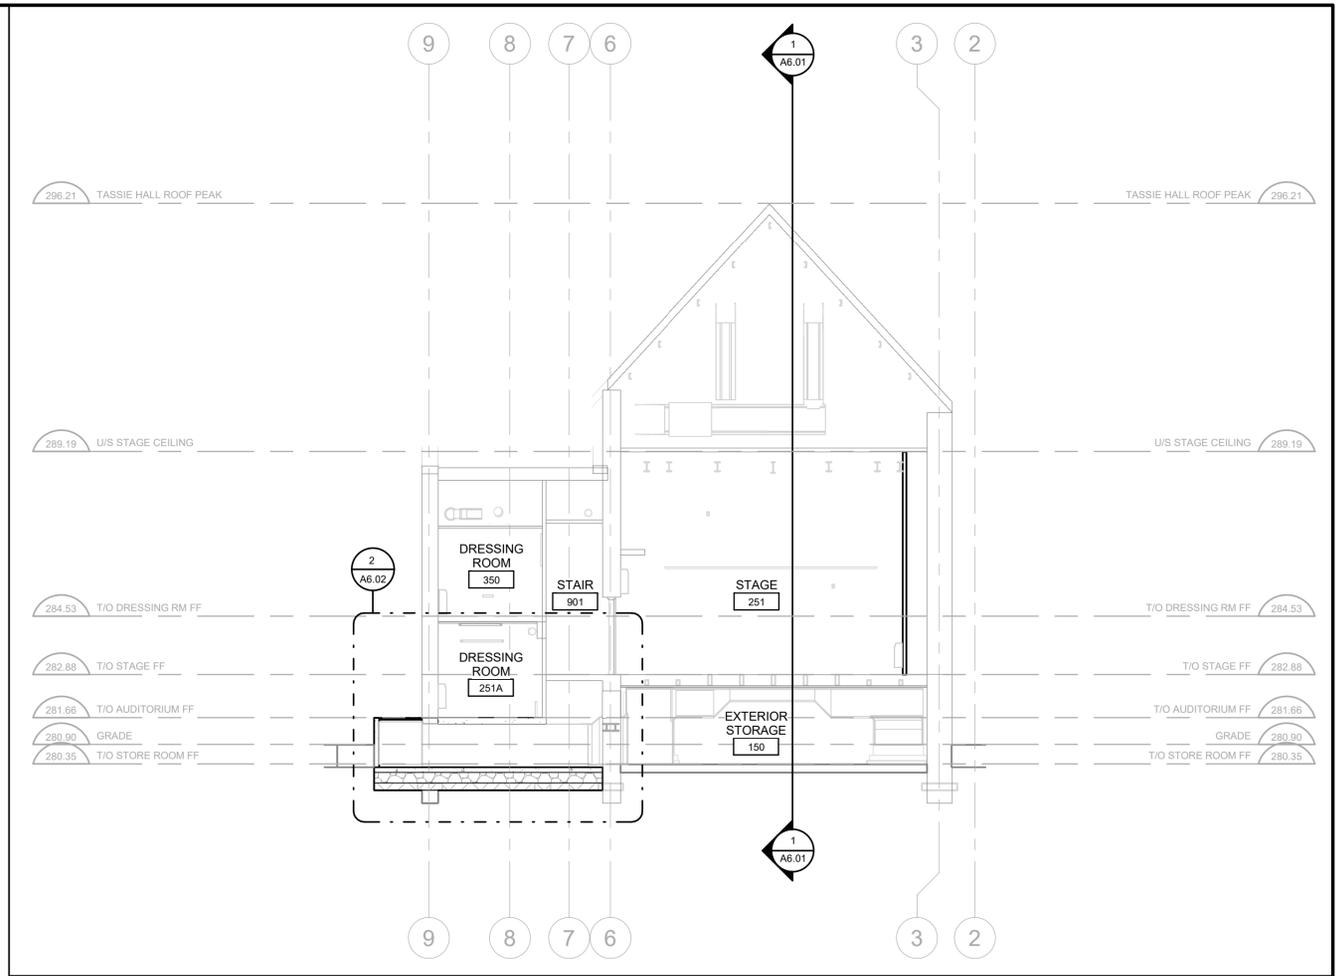

1 BUILDING SECTION
A6.02
0 1 2.5 5 10 m
1:100

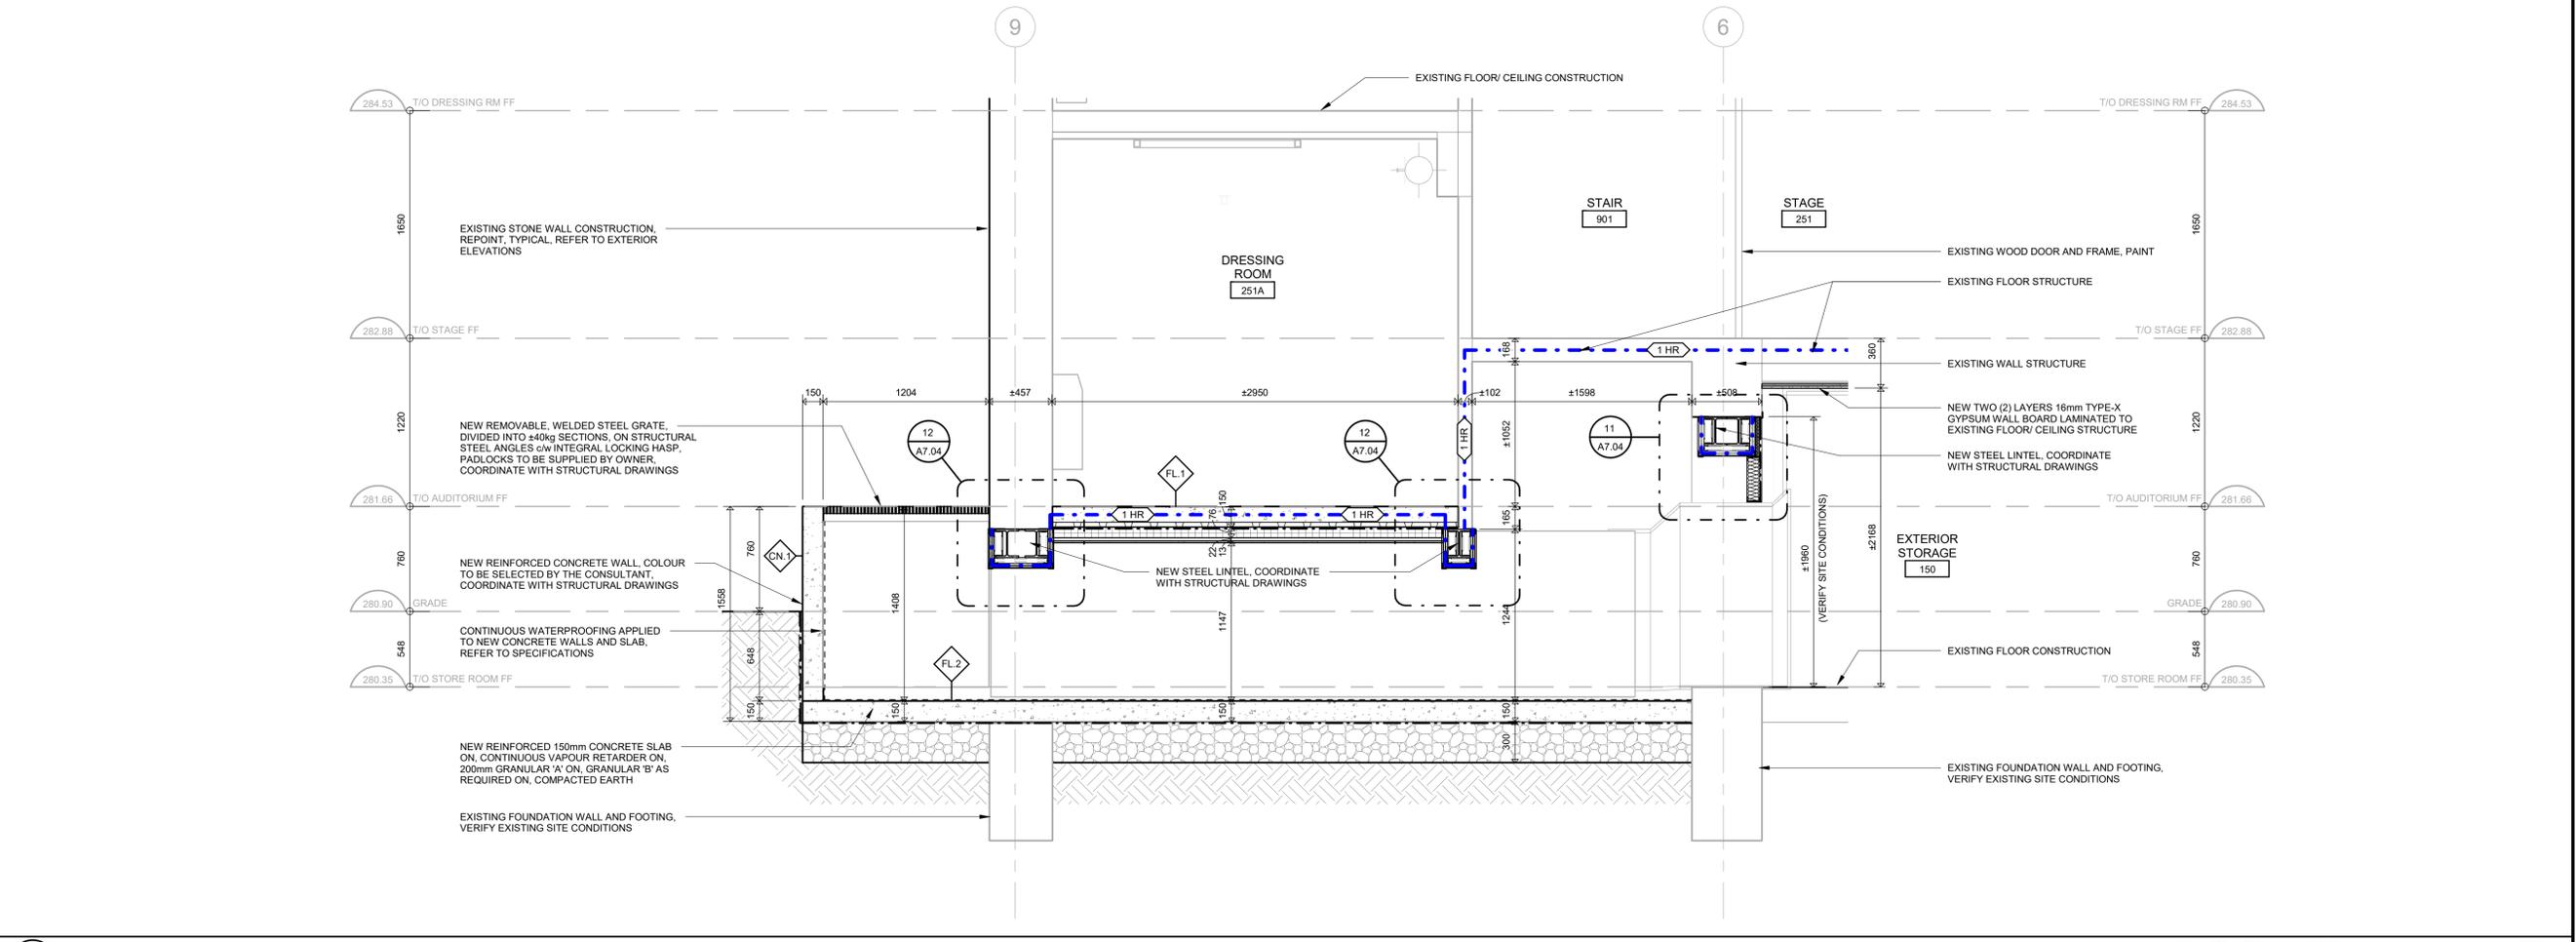

2 AREA WELL SECTION
A6.02
0 250 500 1000 2500 mm
1:25

102-300 Thames Street, London, Ontario N6A 1E7
P 519 432 8644 E 519 432 7376
cornerstonearchitecture.ca

CORNERSTONE
ARCHITECTURE

2025-02-11 ISSUED FOR BID







Galt Collegiate Institute
EXTERIOR INTERIOR UPGRADES TO TASSIE HALL
200 WATER STREET NORTH, CAMBRIDGE, ON N1R 1H6

BUILDING & WALL SECTIONS, SECTION DETAIL

Project No.: 1128E
Drawn By: JNL
Plot Date: 10 FEB 2026

A6.02

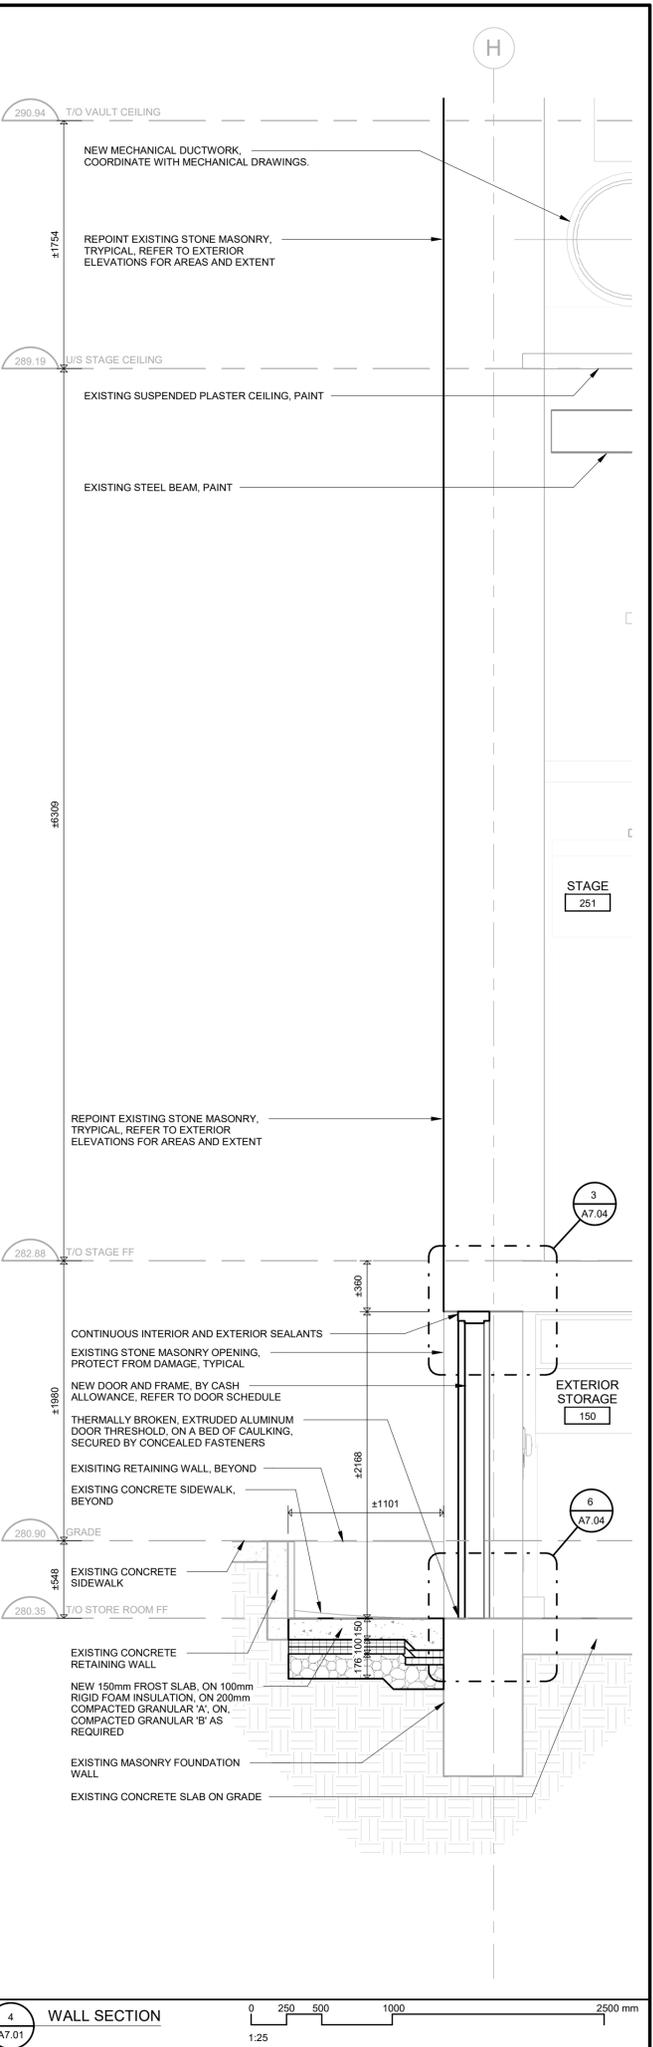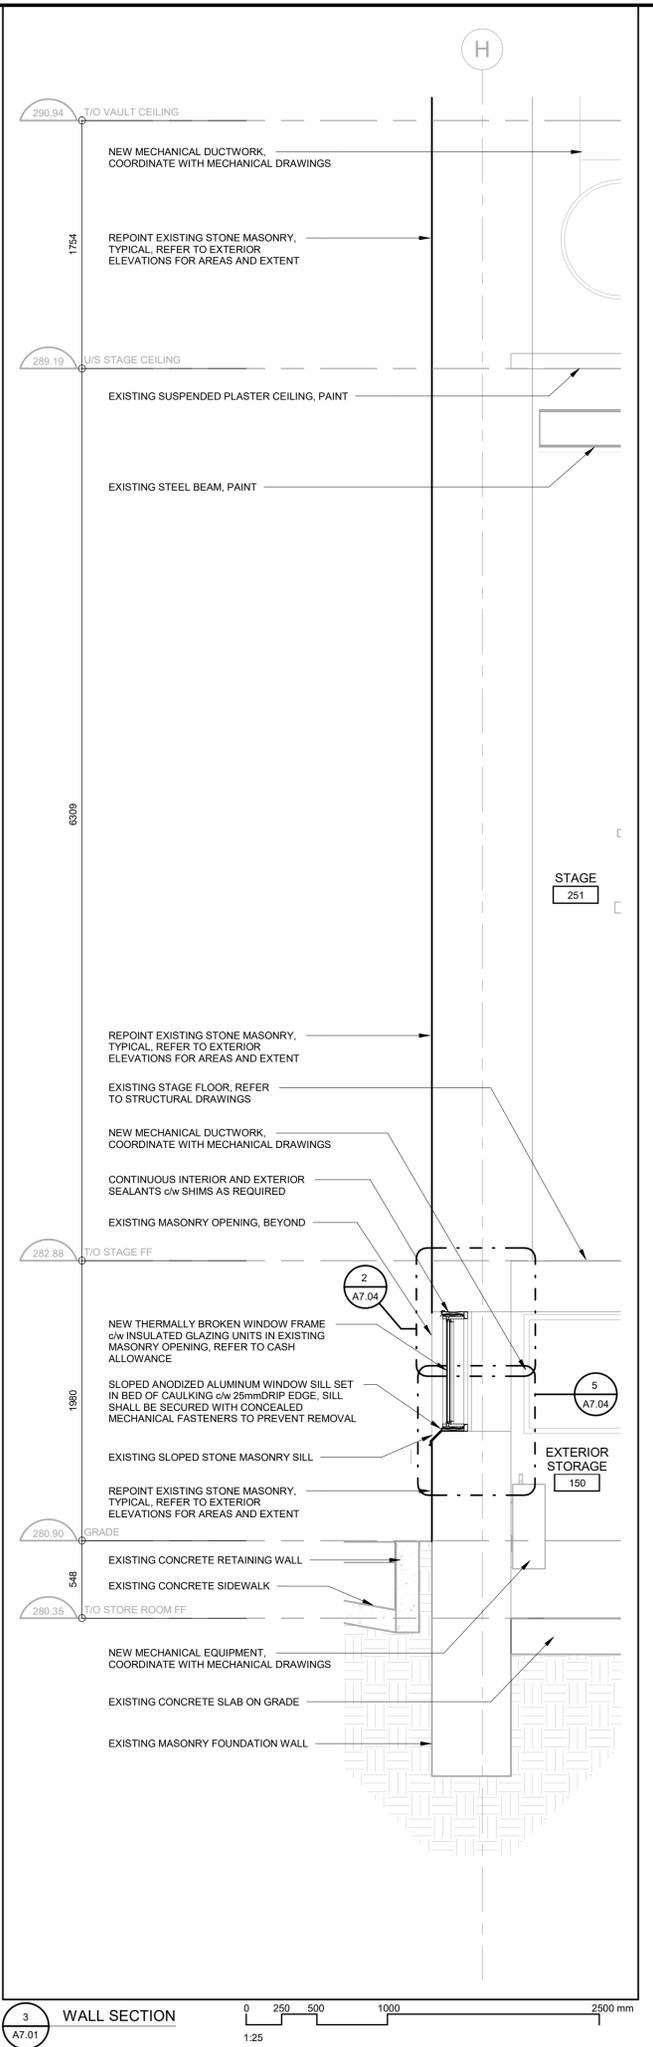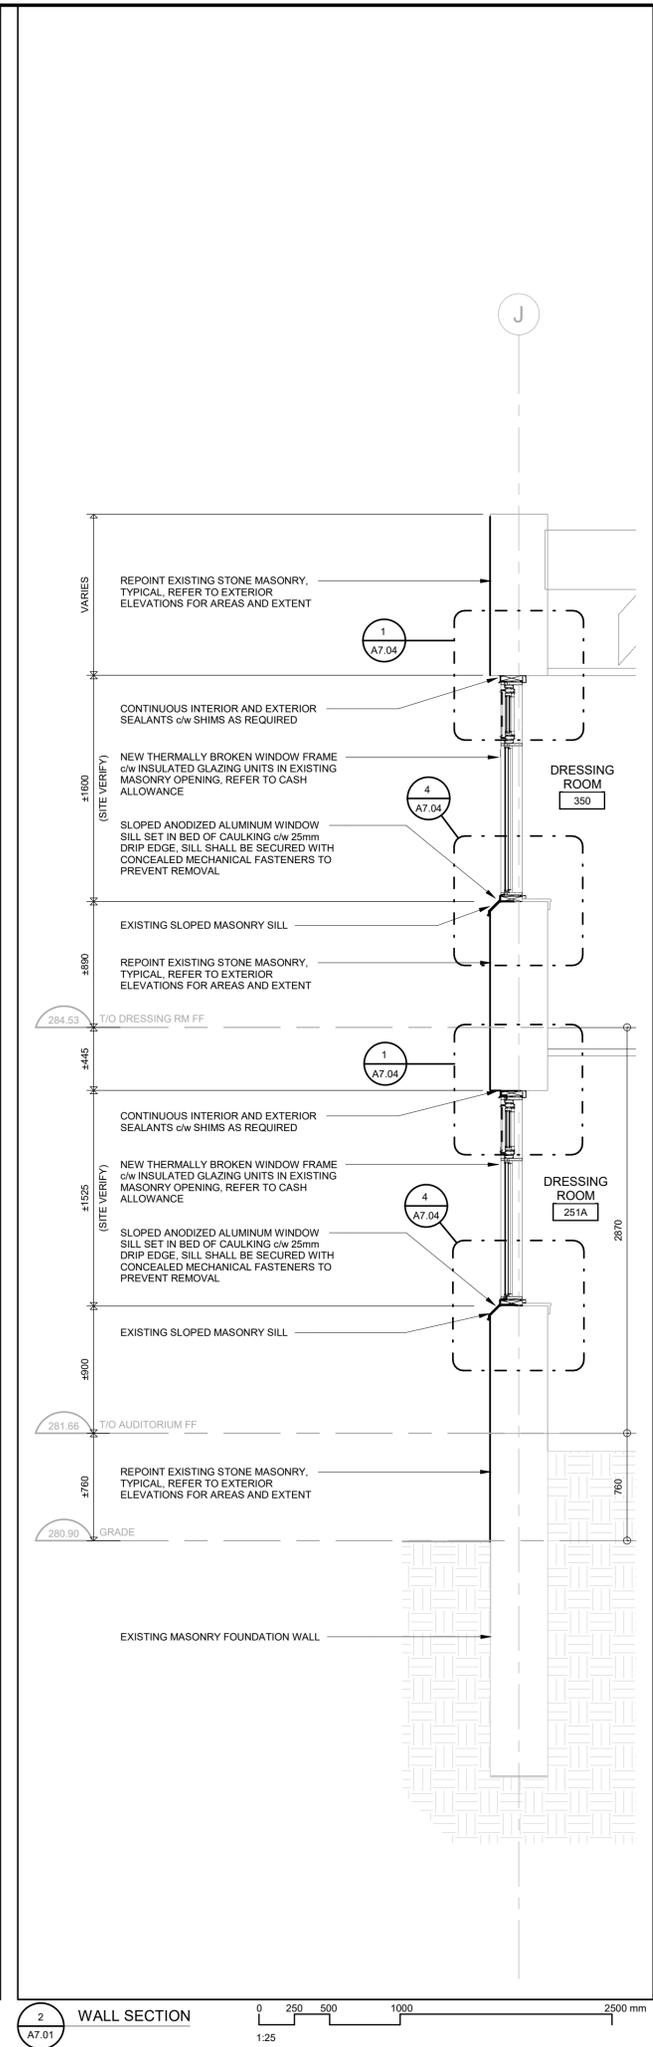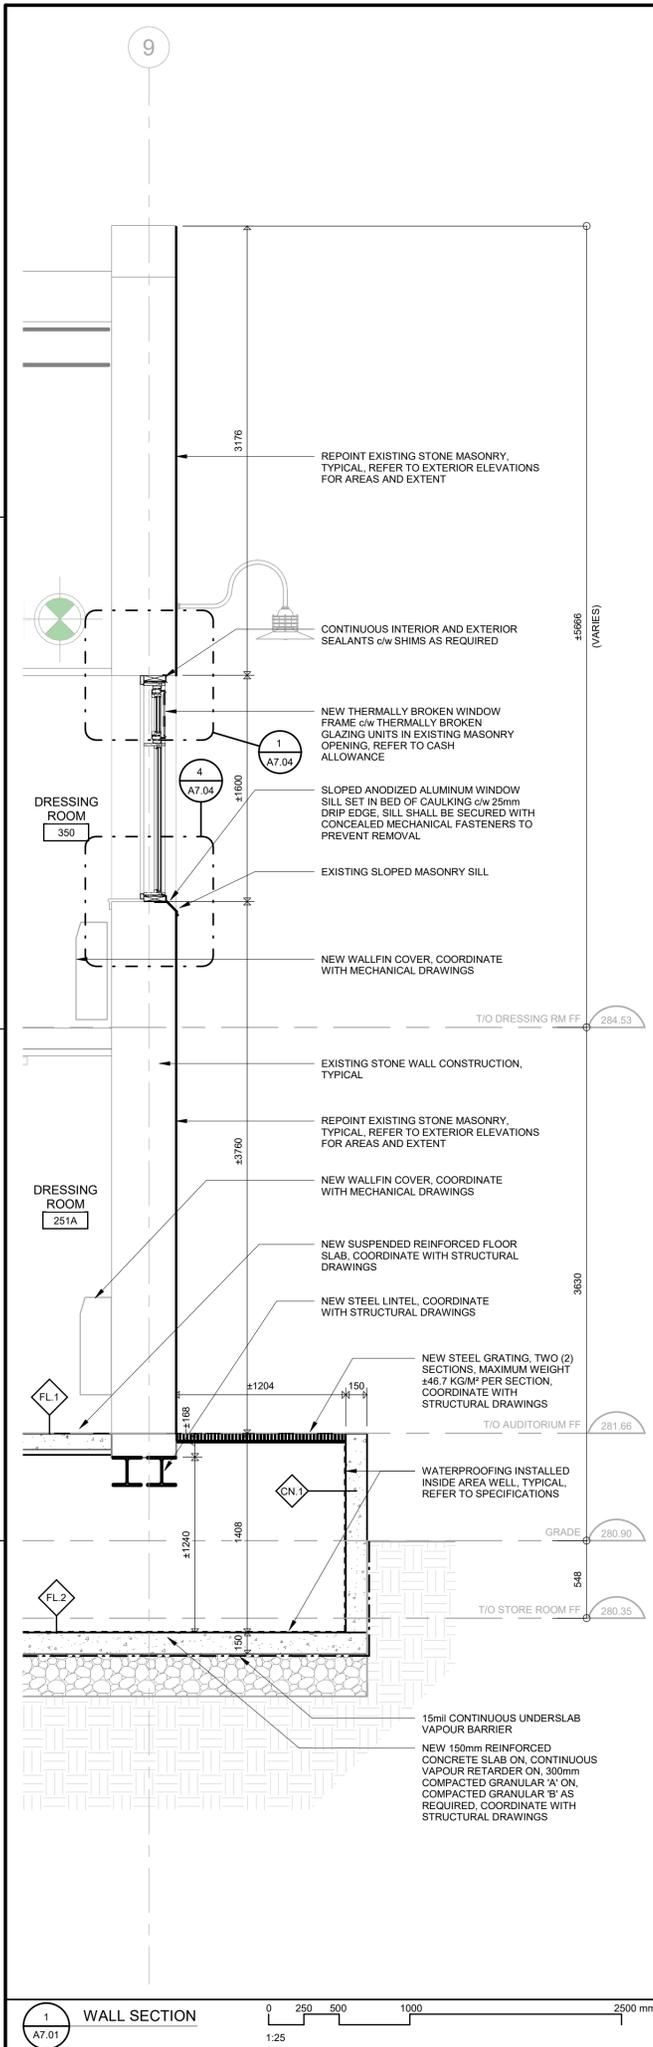

102-300 Thames Street, London, Ontario N6A 1E7
P 519 432 8644 E 519 432 9737
cornerstonearchitecture.ca

© 2024 Cornerstone Architecture Incorporated. All Rights Reserved.

2025-02-11 ISSUED FOR BID

CORNERSTONE
ARCHITECTURE




WATERLOO REGION DISTRICT SCHOOL BOARD

Galt Collegiate Institute
EXTERIOR INTERIOR UPGRADES TO TASSIE HALL

Project No.: 1128E
Drawn By: JNL
Plot Date: 10 FEB 2025

WALL SECTIONS

A7.01

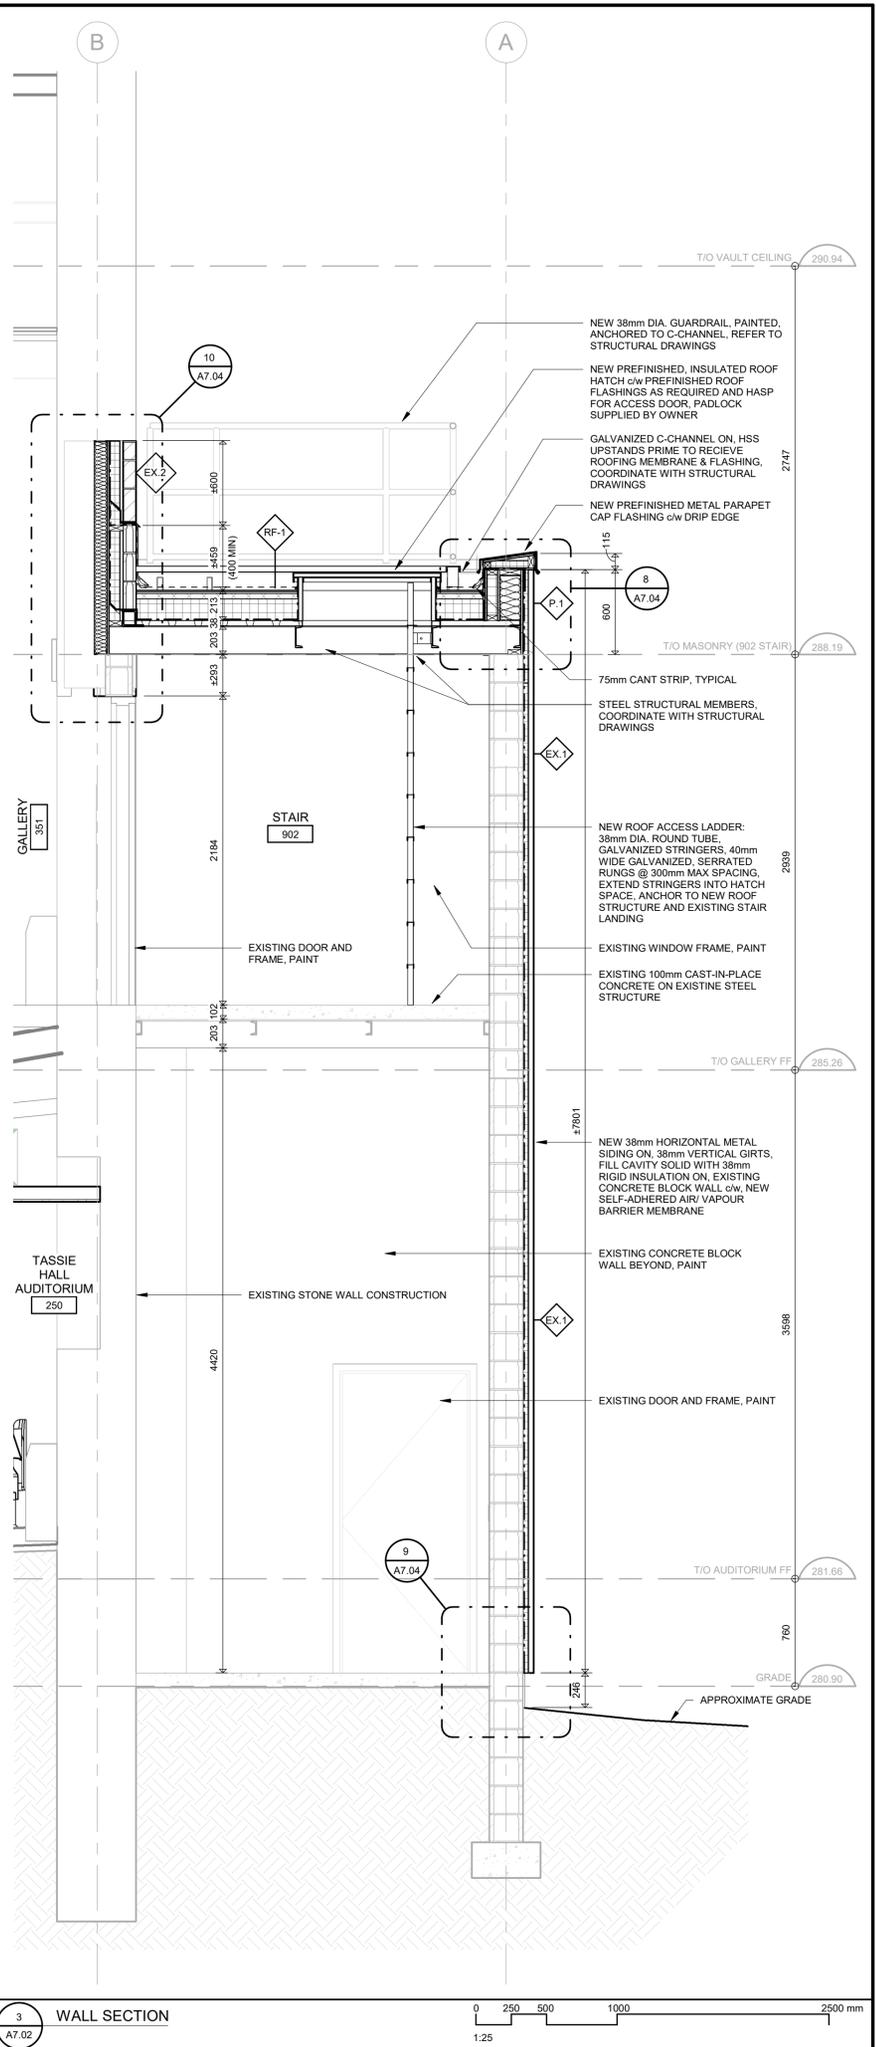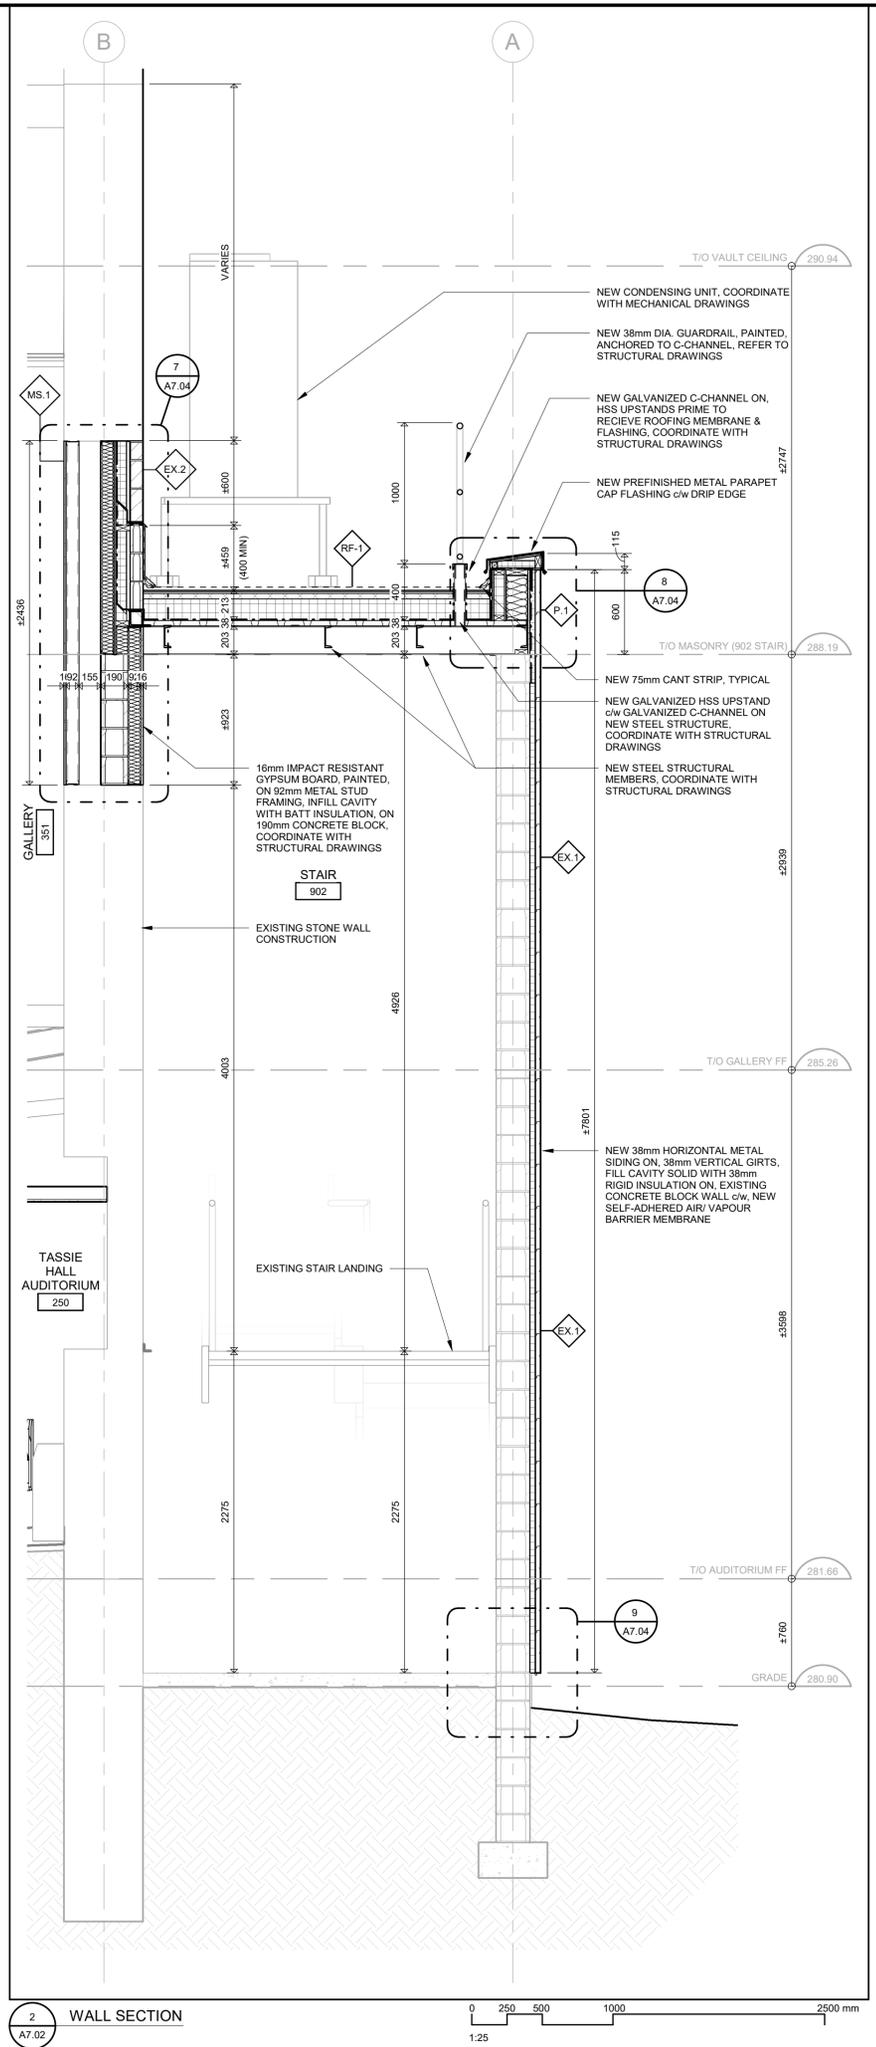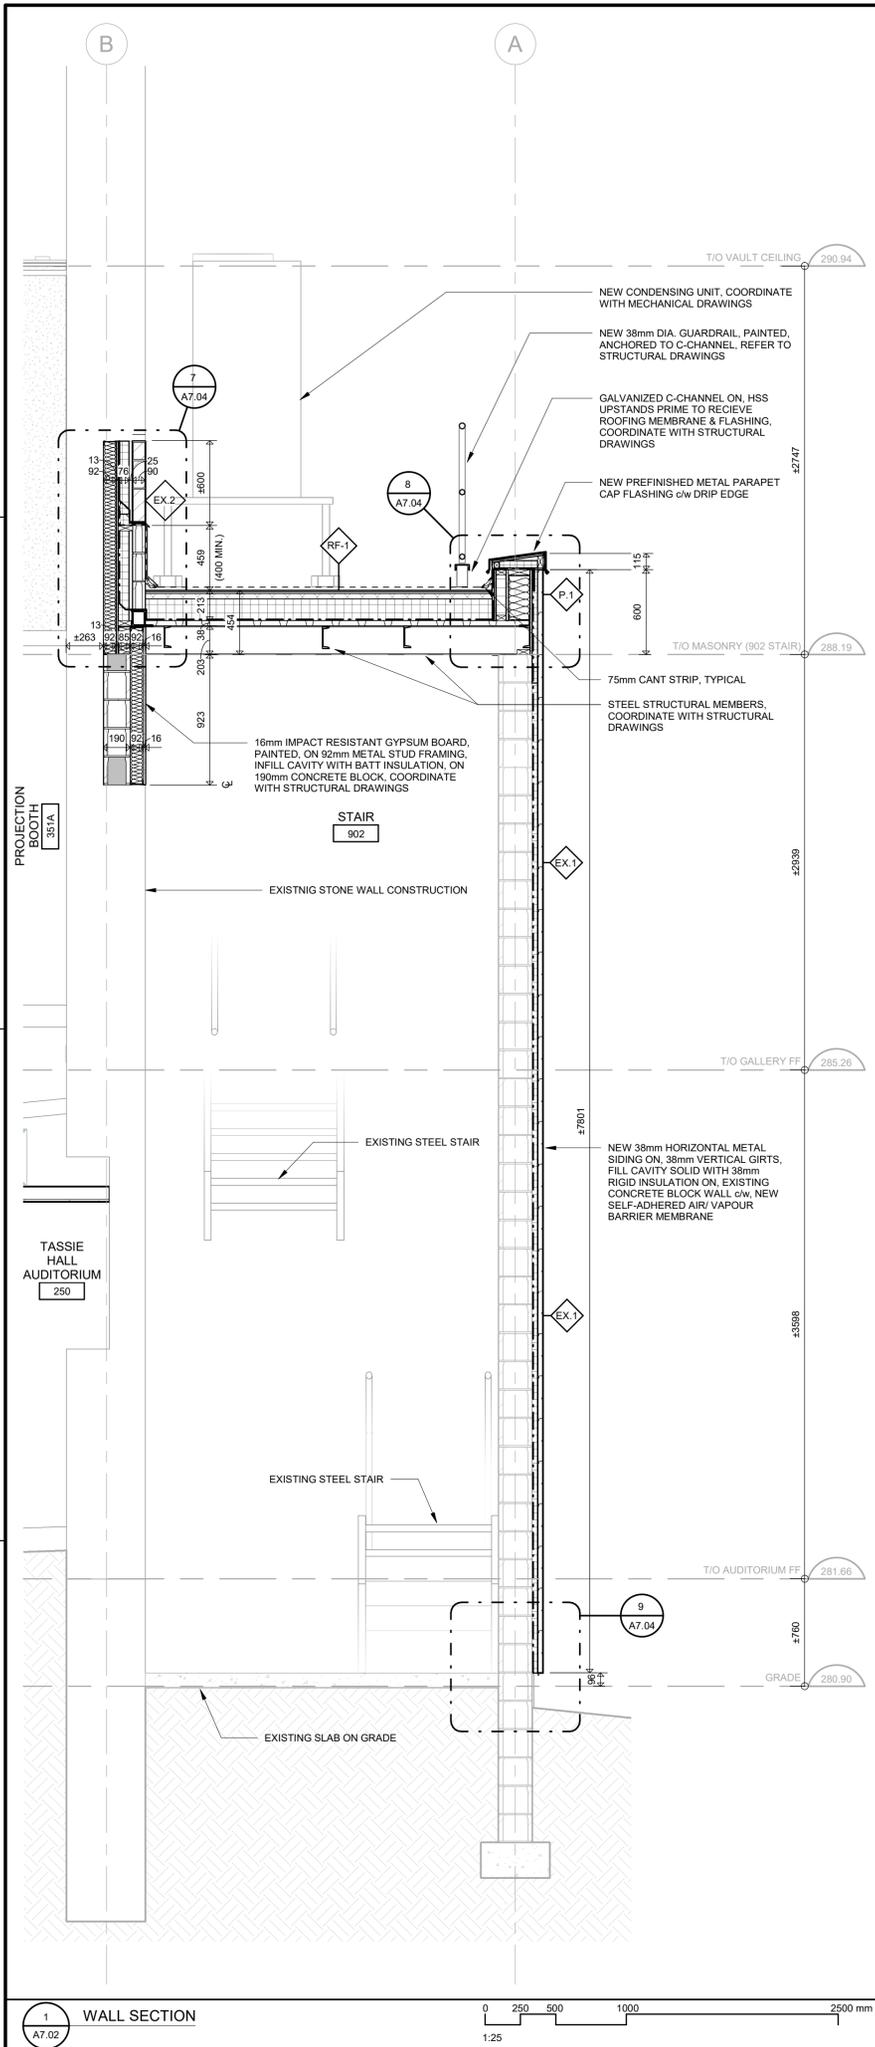

1 WALL SECTION 0 250 500 1000 2500 mm 1:25
 2 WALL SECTION 0 250 500 1000 2500 mm 1:25
 3 WALL SECTION 0 250 500 1000 2500 mm 1:25

102-300 Thames Street, London, Ontario N6A 4E7
 P 519 432 8644 F 519 432 8737
 cornerstonearchitecture.ca

© 2021 Cornerstone Architecture Incorporated. All Rights Reserved.

ISSUED FOR BID

CORNERSTONE
ARCHITECTURE


WATERLOO REGION DISTRICT SCHOOL BOARD

Galt Collegiate Institute
EXTERIOR INTERIOR UPDATES TO TASSIE HALL


Project No.: 1128E
 Drawn By: JNL
 Plot Date: 10 FEB 2026

WALL SECTIONS


A7.02

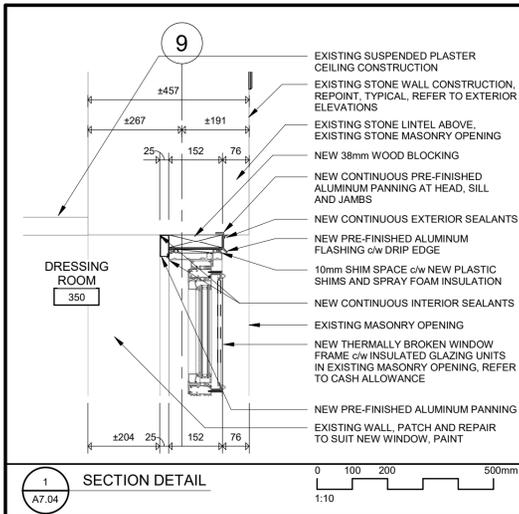


1 SECTION DETAIL
A7.04

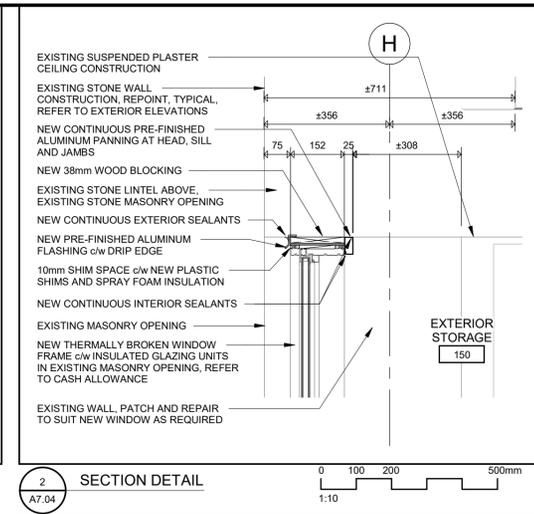


2 SECTION DETAIL
A7.04

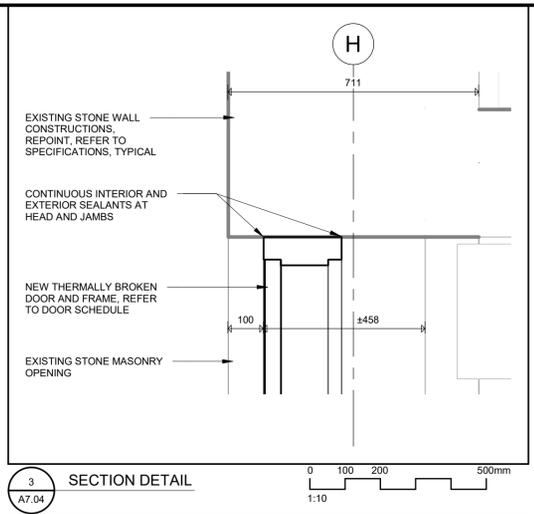


3 SECTION DETAIL
A7.04

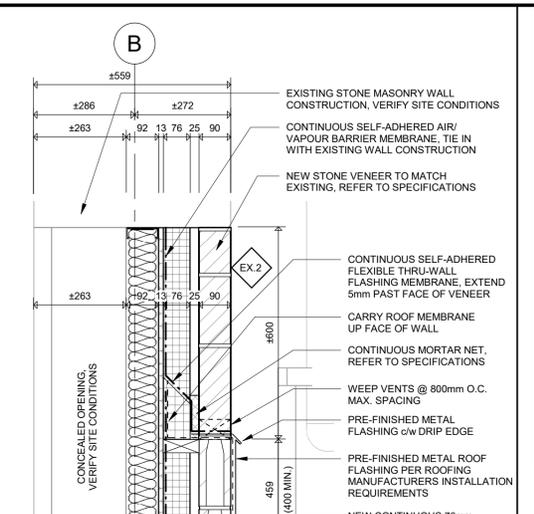


7 SECTION DETAIL
A7.04

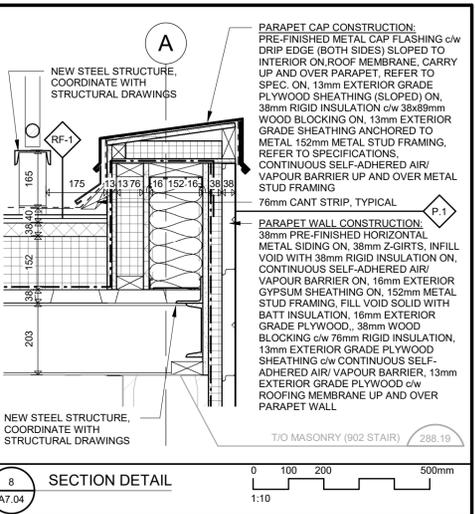


8 SECTION DETAIL
A7.04

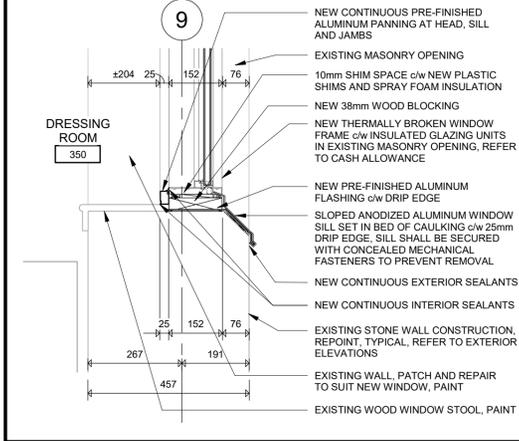


4 SECTION DETAIL
A7.04

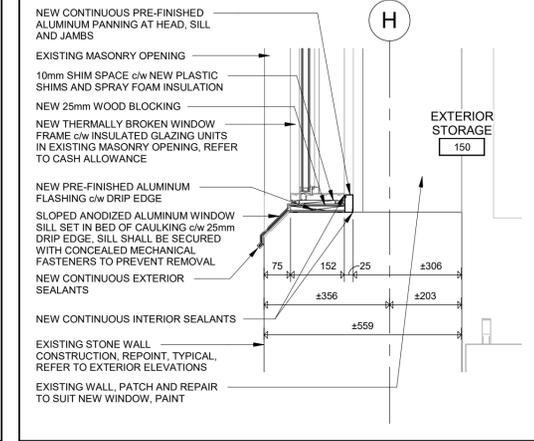


5 SECTION DETAIL
A7.04

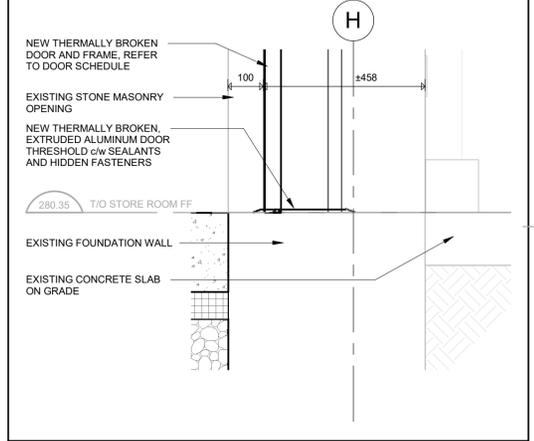


6 SECTION DETAIL
A7.04

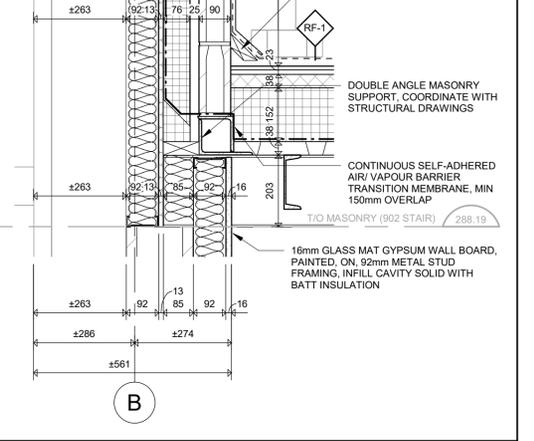


7 SECTION DETAIL
A7.04

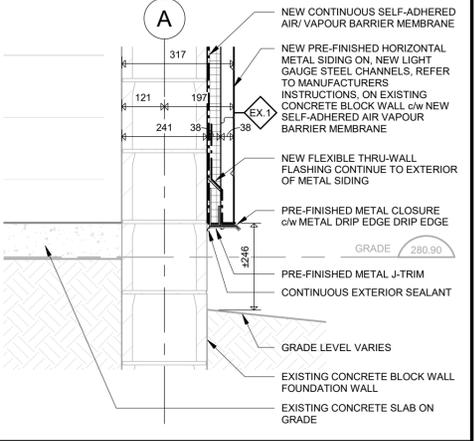


9 SECTION DETAIL
A7.04

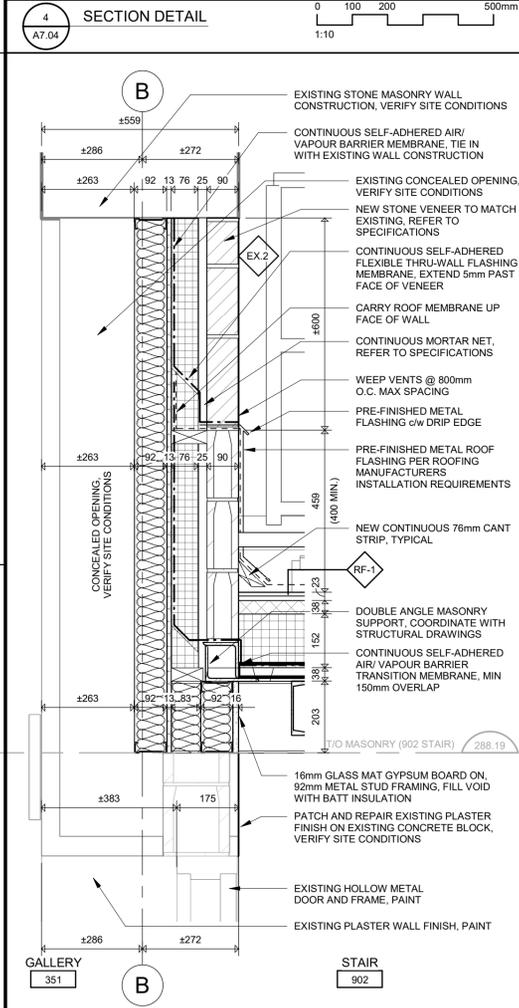


10 SECTION DETAIL
A7.04

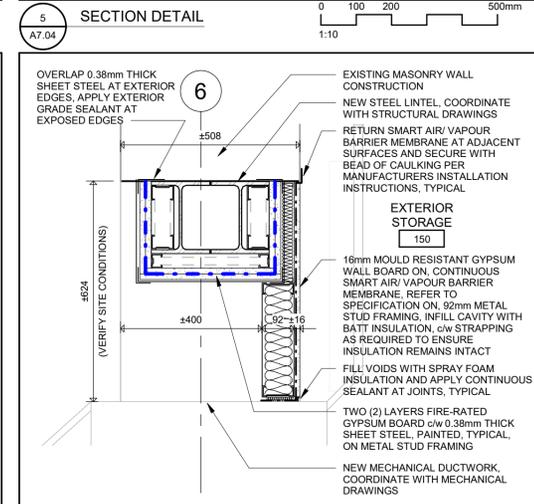


11 SECTION DETAIL
A7.04

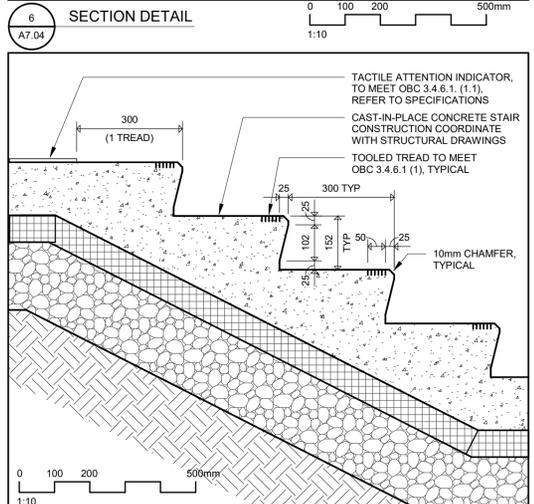


13 TYPICAL - CONCRETE STAIR NOSING
A7.04

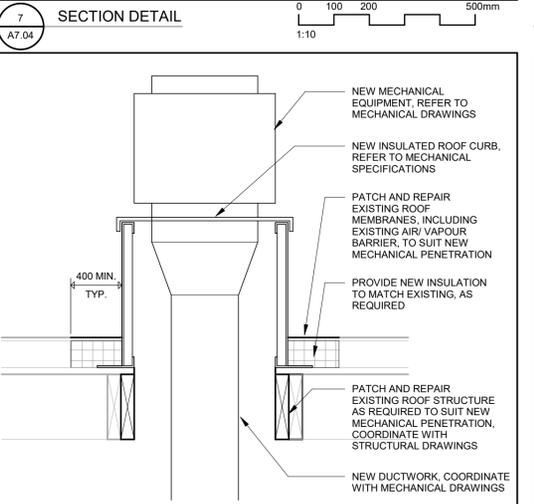


15 TYPICAL DETAIL - ROOF CURB MECHANICAL PENETRATION
A7.04

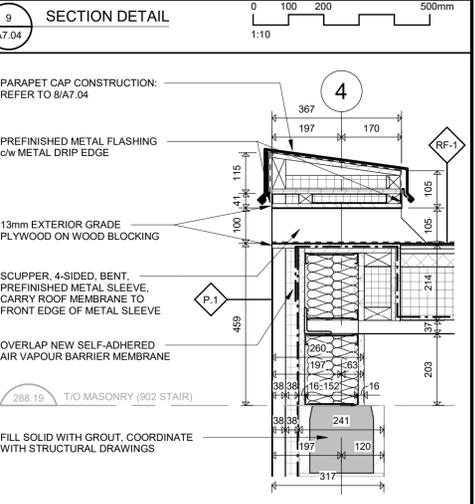


16 SECTION DETAIL
A7.04

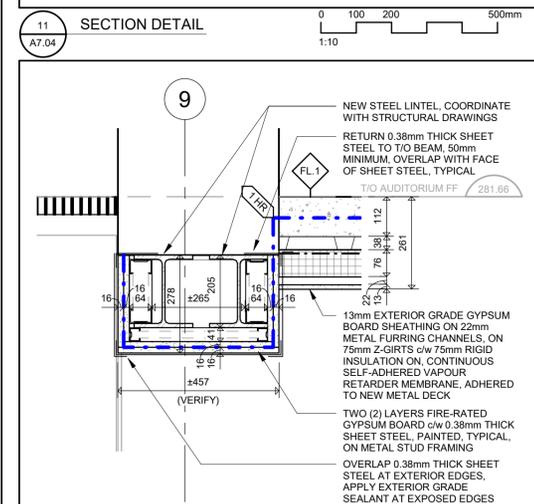

12 SECTION DETAIL
A7.04

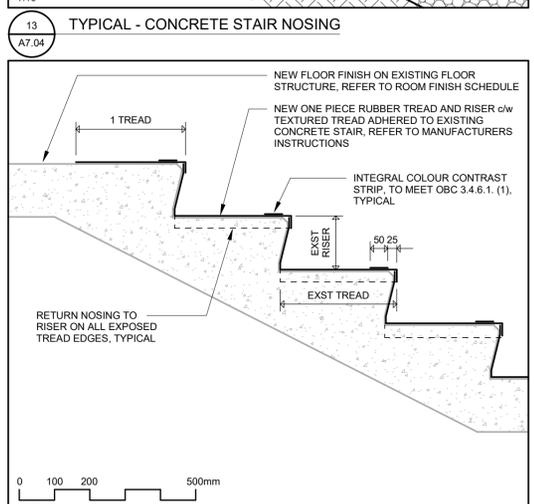

14 TYPICAL - RUBBER TREAD AND RISER ON EXISTING STAIR
A7.04

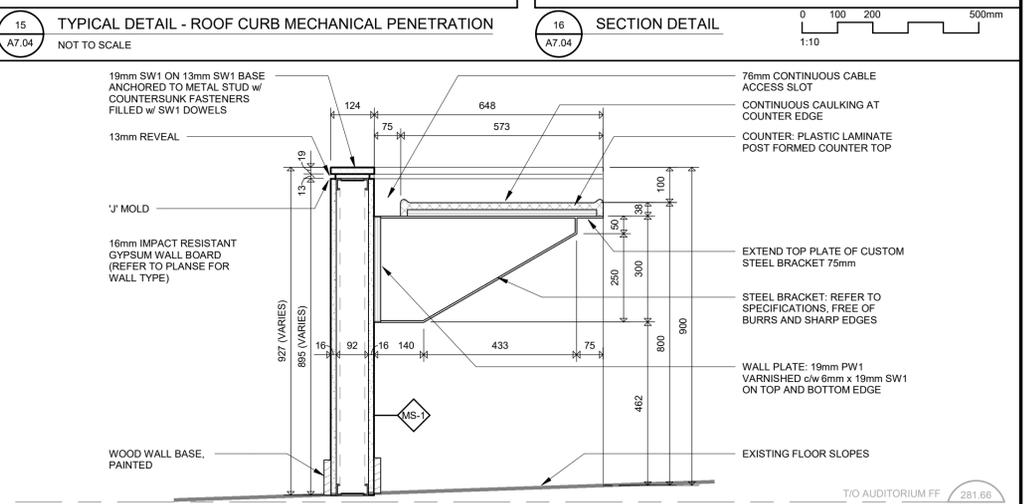

17 MILLWORK SECTION
A7.04

102-300 Thames Street, London, Ontario N6A 4E7
P 519 432 8644 E 519 432 9737
cornerstonearchitecture.ca

© 2024 Cornerstone Architecture Incorporated. All Rights Reserved.

CORNERSTONE
ARCHITECTURE

2025-02-11 ISSUED FOR BID


WATERLOO REGION DISTRICT SCHOOL BOARD

Galt Collegiate Institute
EXTERIOR INTERIOR UPGRADES TO TASSIE HALL



Project No.: 1128E
Drawn By: JNL
Plot Date: 2025-02-10

SECTION DETAILS


A7.04

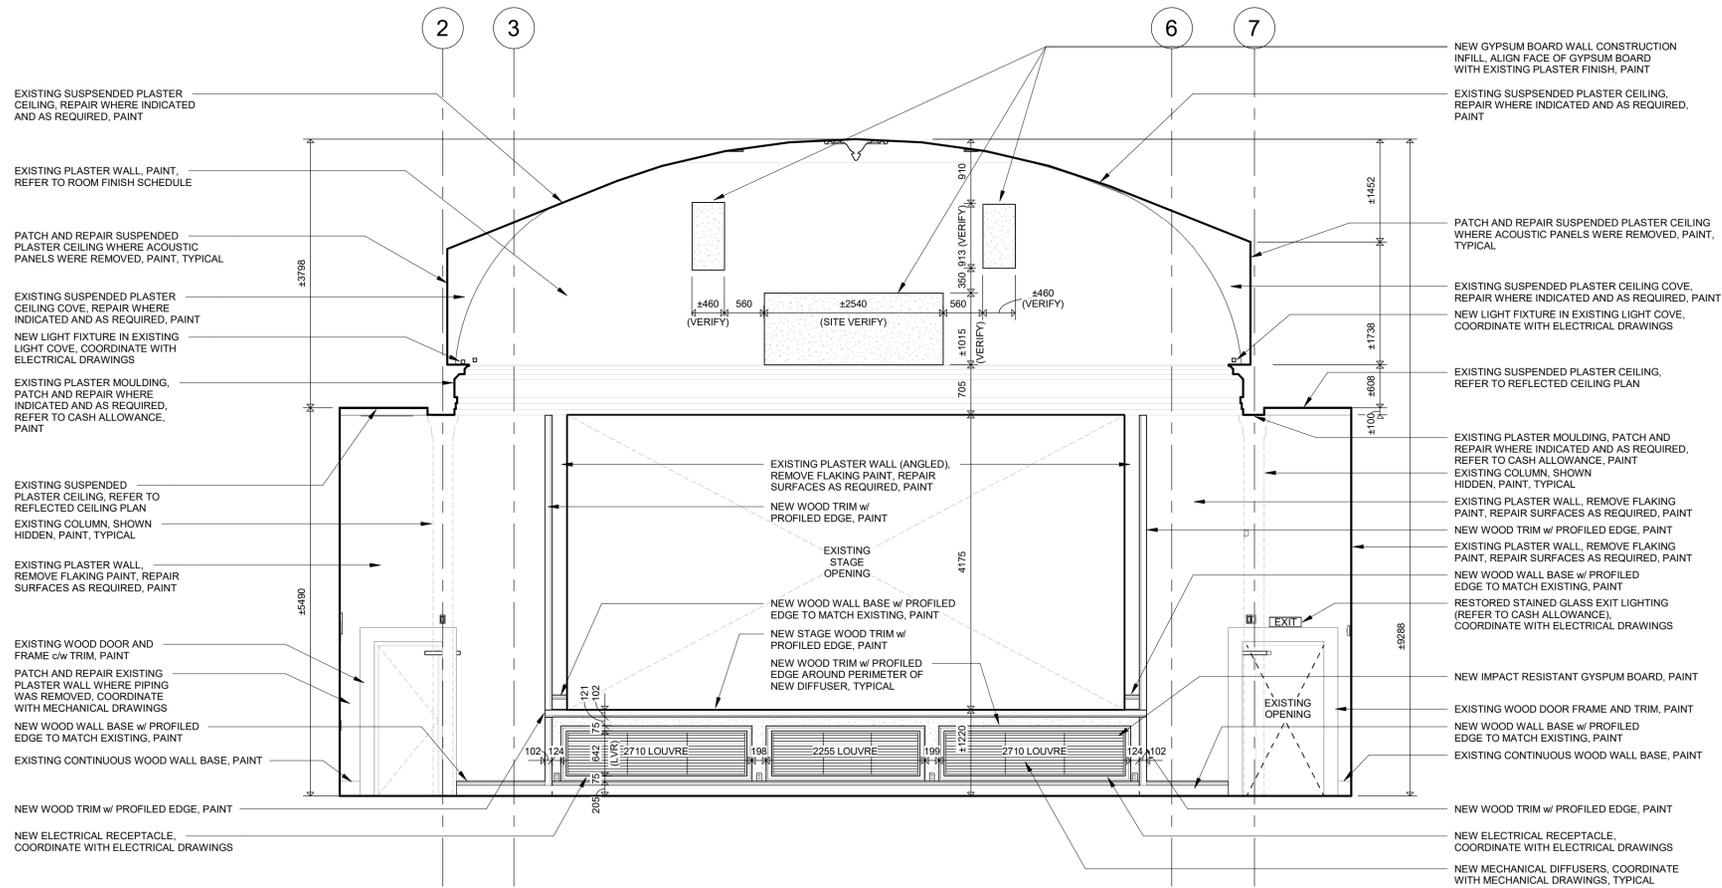

1 250 TASSIE HALL - EAST ELEVATION
A8.01

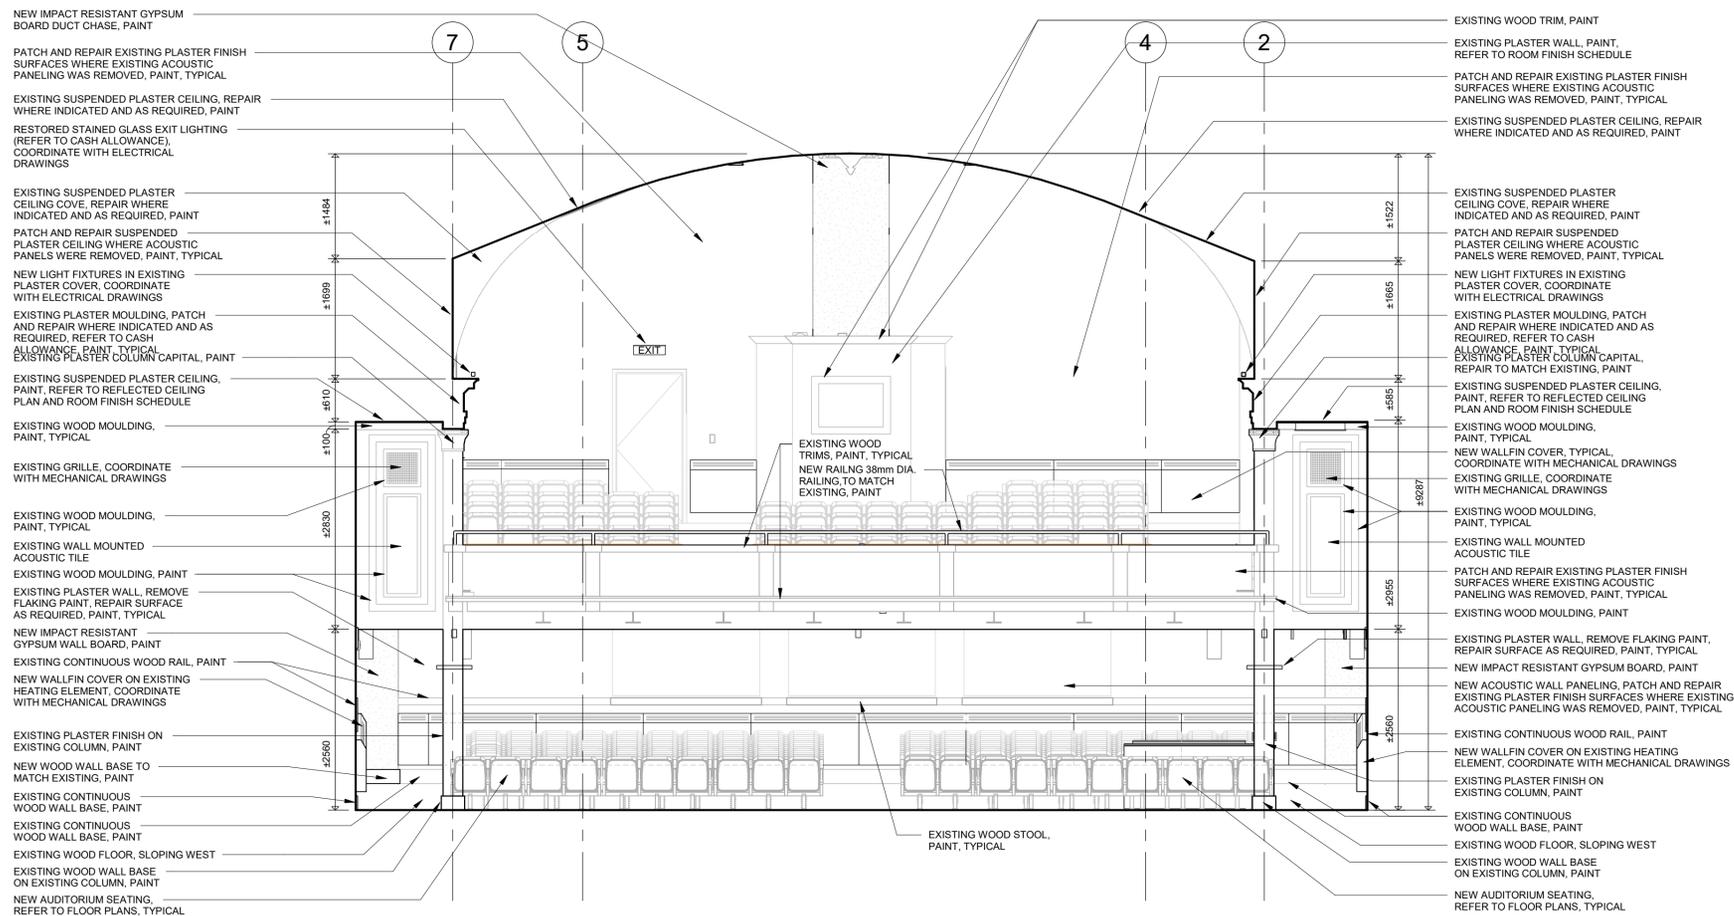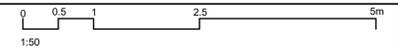

2 250 TASSIE HALL - WEST ELEVATION
A8.01

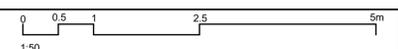

102-300 Thames Street, London, Ontario N6A 1E7
P 519 432 8644 E 519 432 9737
cornerstonearchitecture.ca

© 2024 Cornerstone Architecture Incorporated. All Rights Reserved.

CORNERSTONE
ARCHITECTURE

2025-02-11 ISSUED FOR BID




Galt Collegiate Institute
EXTERIOR INTERIOR UPGRADES TO TASSIE HALL
200 WATER STREET NORTH, CAMBRIDGE, ON N1R 1H6


Project No.: 1128E
Drawn By: JNL
Plot Date: 10 FEB 2026

INTERIOR ELEVATIONS


A8.01

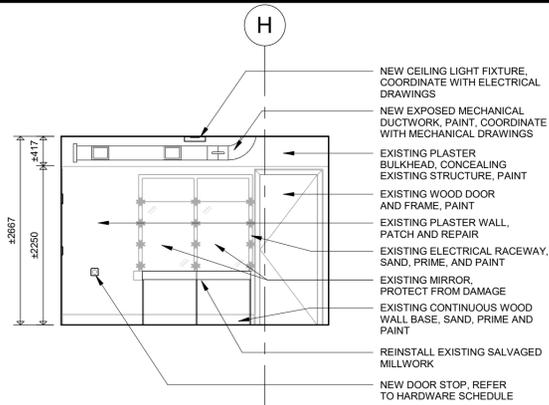


1 251A DRESSING ROOM - NORTH ELEVATION
A8.03

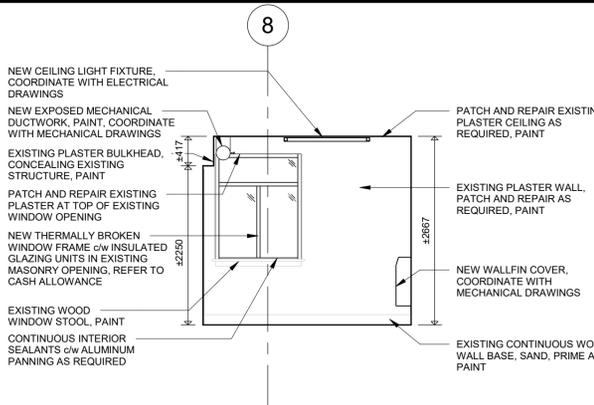

2 251A DRESSING ROOM - EAST ELEVATION
A8.03


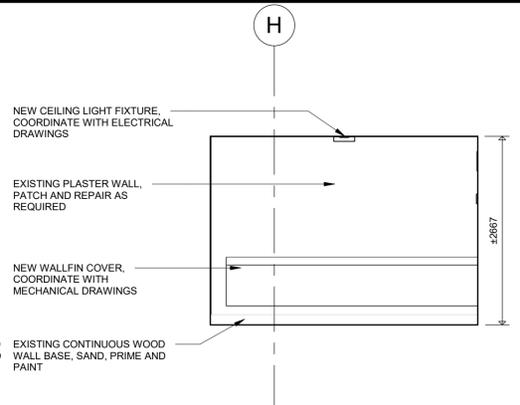


3 251A DRESSING ROOM - SOUTH ELEVATION
A8.03

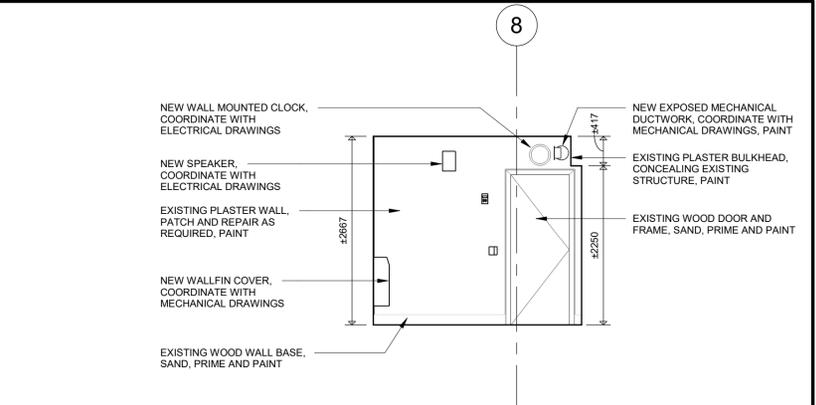


4 251A DRESSING ROOM - WEST ELEVATION
A8.03


251A DRESSING ROOM INTERIOR ELEVATIONS

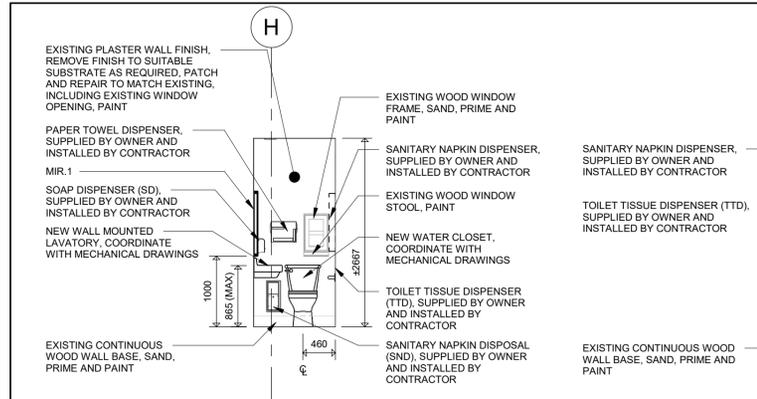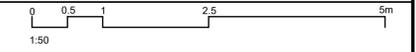


5 251B WASHROOM - NORTH ELEVATION
A8.03

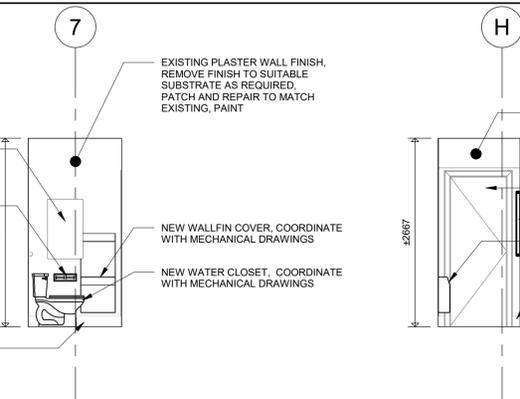

6 251B WASHROOM - EAST ELEVATION
A8.03


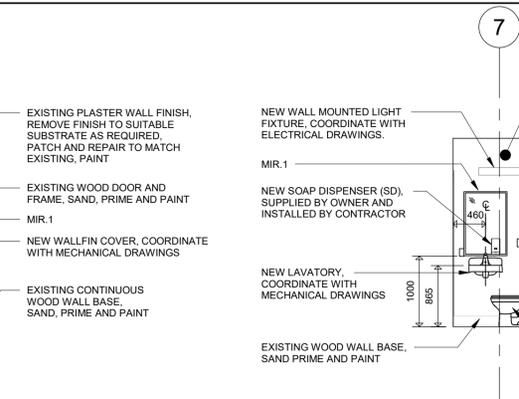


7 251B WASHROOM - SOUTH ELEVATION
A8.03

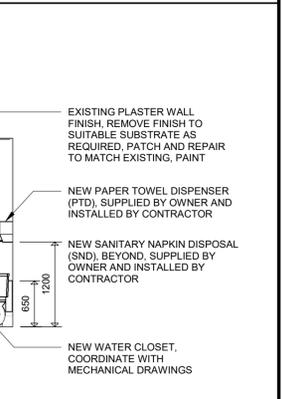


8 251B WASHROOM - WEST ELEVATION
A8.03


251B WASHROOM INTERIOR ELEVATIONS

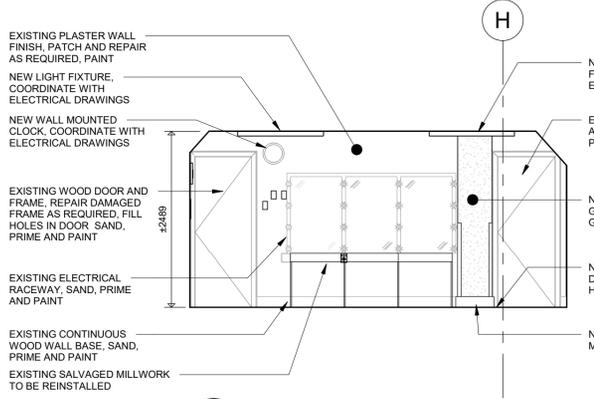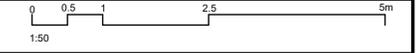


9 350 DRESSING ROOM - NORTH ELEVATION
A8.03

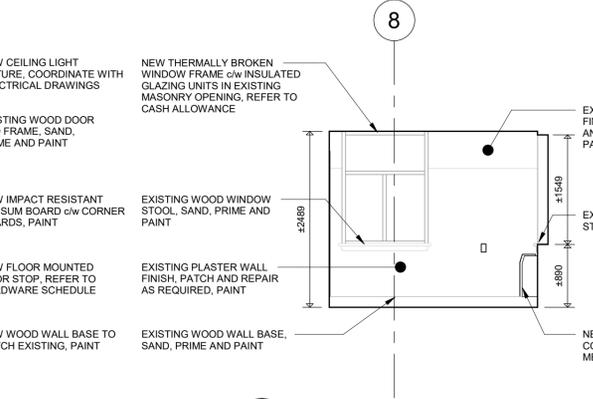

10 350 DRESSING ROOM - EAST ELEVATION
A8.03


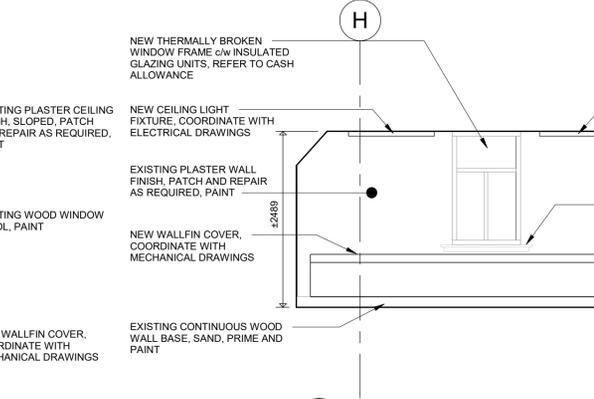


11 350 DRESSING ROOM - SOUTH ELEVATION
A8.03

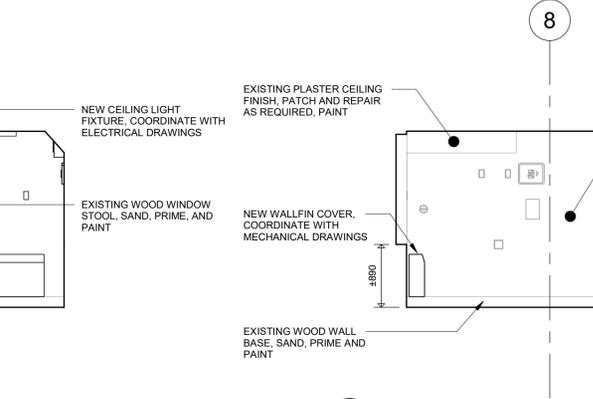


12 350 DRESSING ROOM - WEST ELEVATION
A8.03


350 DRESSING ROOM INTERIOR ELEVATIONS

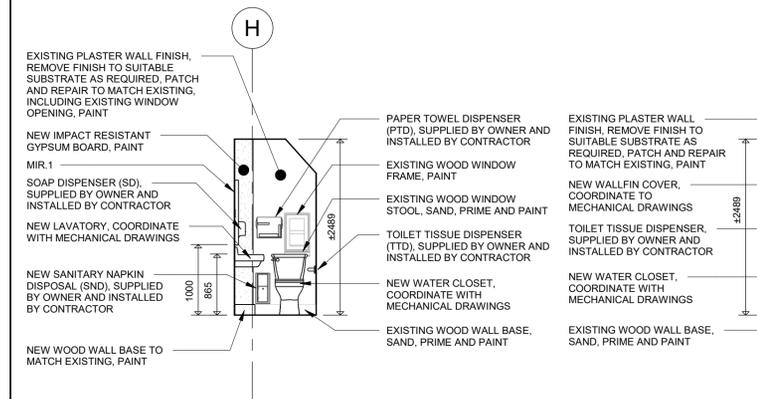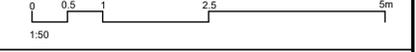


13 350A WASHROOM - NORTH ELEVATION
A8.03

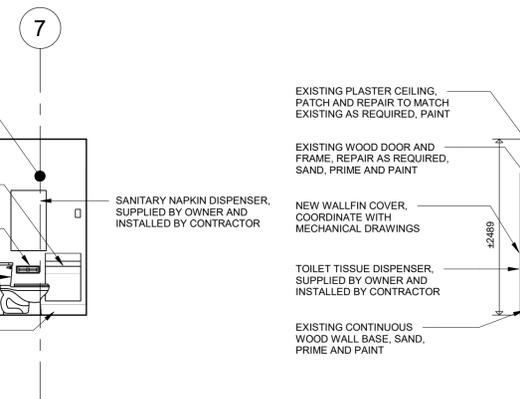

14 350A WASHROOM - EAST ELEVATION
A8.03

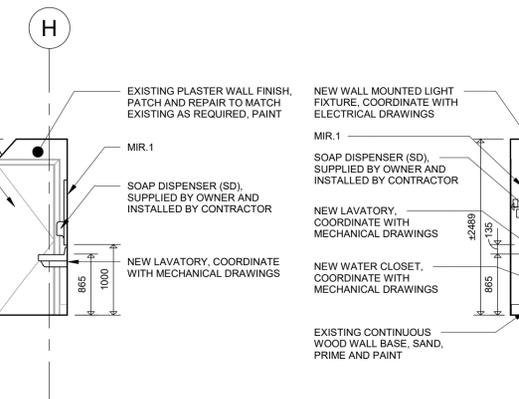


15 350A WASHROOM - SOUTH ELEVATION
A8.03

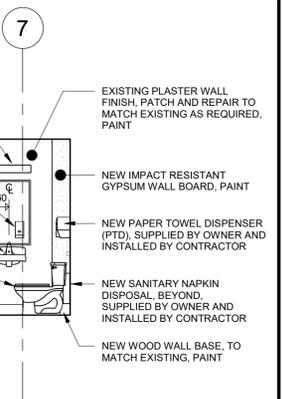

16 350A WASHROOM - WEST ELEVATION
A8.03

350A WASHROOM INTERIOR ELEVATIONS

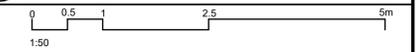

102-300 Thames Street, London, Ontario N6A 1E7
 P 519 432 8644 F 519 432 9737
 cornerstonearchitecture.ca

© 2024 Cornerstone Architecture Incorporated. All Rights Reserved.

2025-02-11 ISSUED FOR BID

CORNERSTONE
ARCHITECTURE



Galt Collegiate Institute
 200 WATER STREET NORTH, CAMBRIDGE, ON N1R 1H6
 EXTERIOR INTERIOR UPGRADES TO TASSIE HALL

Project No.: 1128E
 Drawn By: JNL
 Plot Date: 10 FEB 2026

INTERIOR ELEVATIONS

A8.03