



7 BOILER ROOM MEZZANINE
A303 1:50

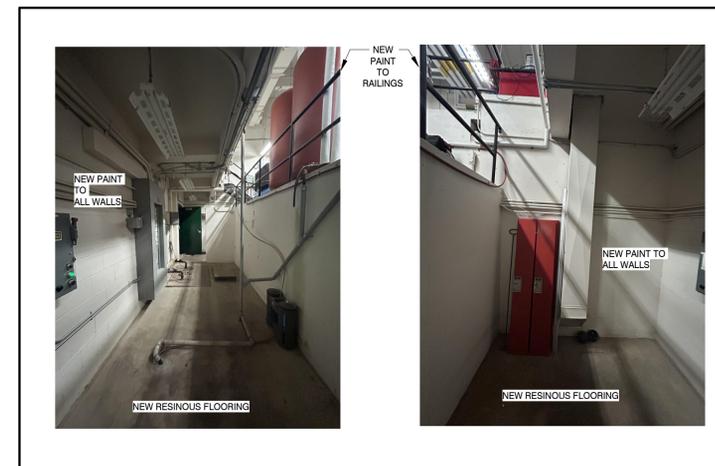

6 BOILER ROOM EAST WALLS
A303 1:50



5 BOILER ROOM LOWER AREA
A303 1:50

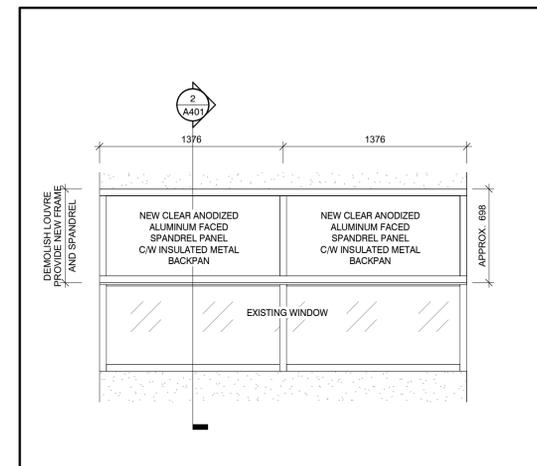

4 NEW SPANDREL - EXTERIOR ELEVATION
A303 1:25

1	27/02/26	ISSUED FOR TENDER
№	DATE	ISSUE

MARTIN SIMMONS SWEERS

200 - 113 Breithaupt Street
Kitchener, ON N2H 5G9
t 519.745.4754 f 519.745.0061

DO NOT SCALE THESE DRAWINGS. THE CONTRACTOR SHALL VERIFY ALL DIMENSIONS AND REPORT ANY ERRORS AND/OR OMISSIONS TO THE ARCHITECT / CONSULTANT BEFORE COMMENCING THE WORK.
THESE DRAWINGS ARE THE PROPERTY OF THE ARCHITECT / CONSULTANT AND ARE NOT TO BE REPRODUCED OR DISTRIBUTED WITHOUT CONSENT FROM THE ARCHITECT / CONSULTANT.



PROJECT
SOUTHWOOD S.S.
RAAC PHASE 1

30 SOUTHWOOD DR., CAMBRIDGE, ON

DRAWING

ELEVATIONS


DRAWN BY CM CHECKED BY GP

DATE FEBRUARY 27, 2026


SCALE As indicated DRAWING №

PROJECT № 25046


A303

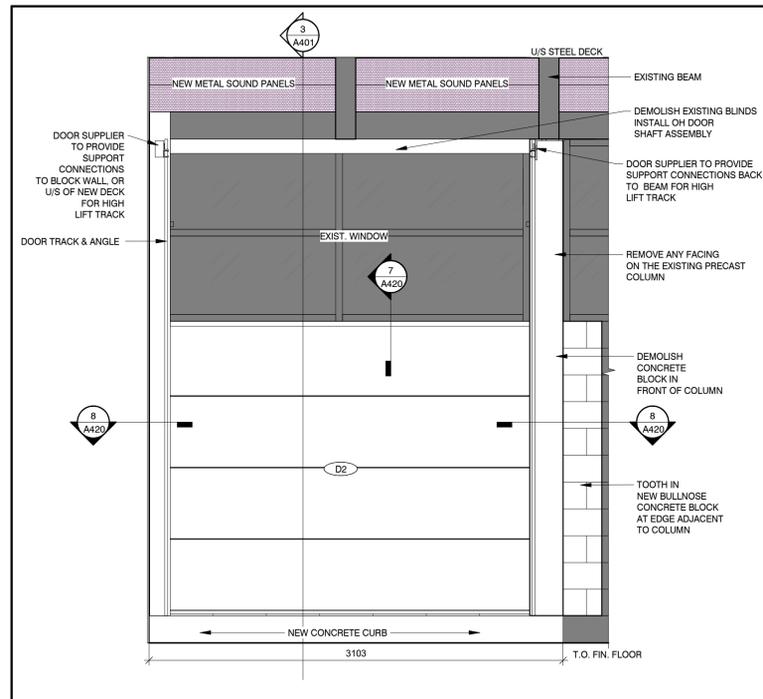


3 NEW OH DOOR D2 - INTERIOR ELEVATION
A303 1:25

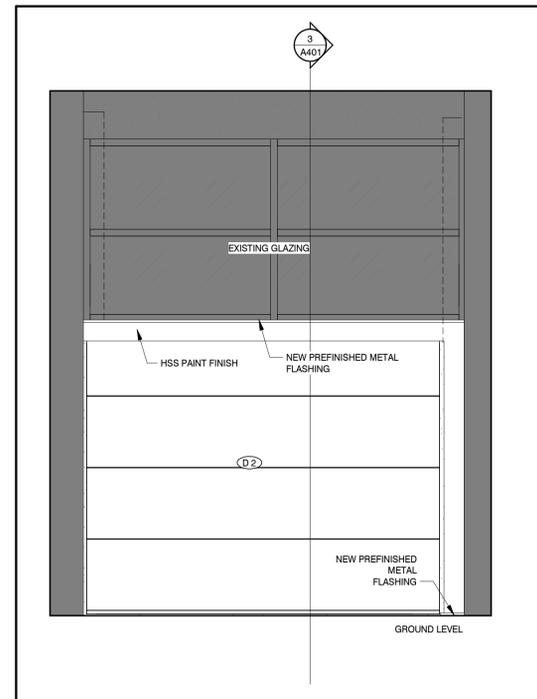


2 NEW OVERHEAD DOOR D2 - EXTERIOR ELEVATION
A303 1:25

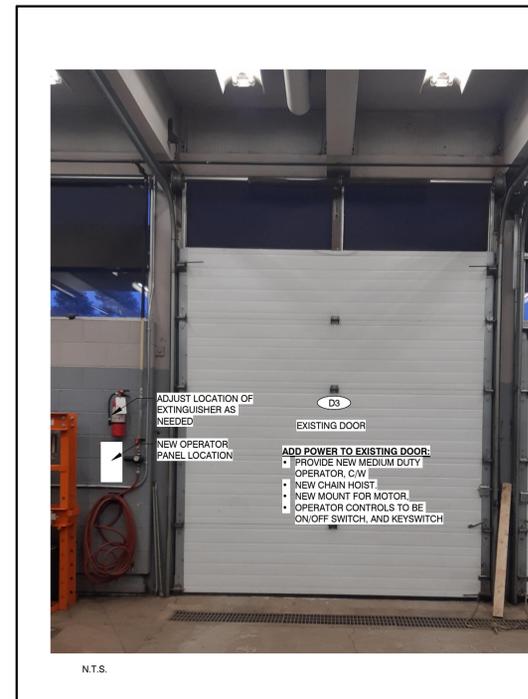


1 NEW POWER TO D3 AND D4 - EXISTING O.H. DOORS - AUTOSHOP
A303 1:25

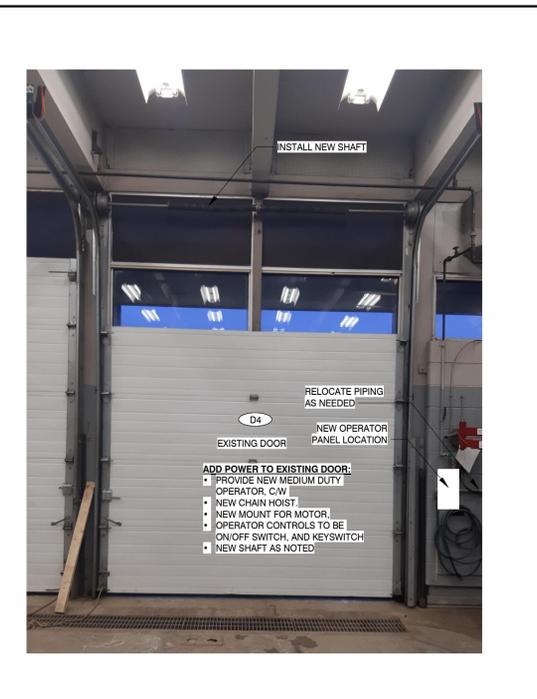


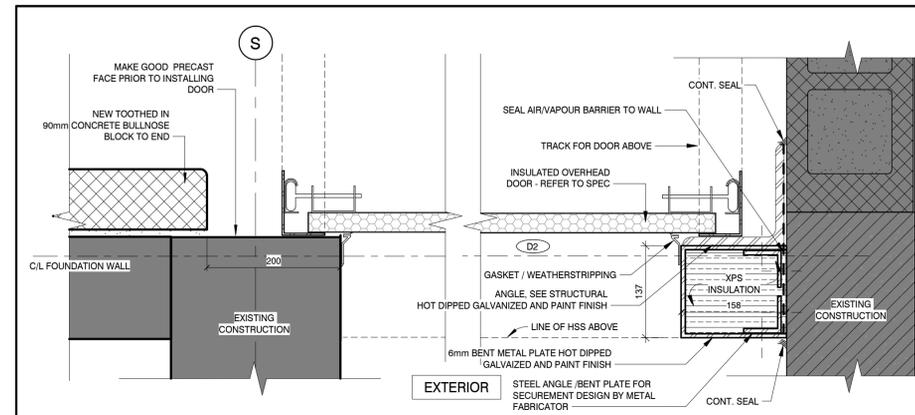


8 NEW OVERHEAD DOOR PLAN DETAIL
A420 1:5

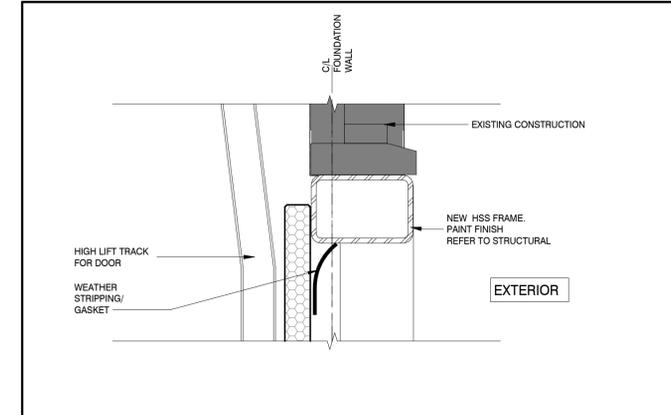


7 NEW OVERHEAD DOOR HEADER SECTION DETAIL
A420 1:5

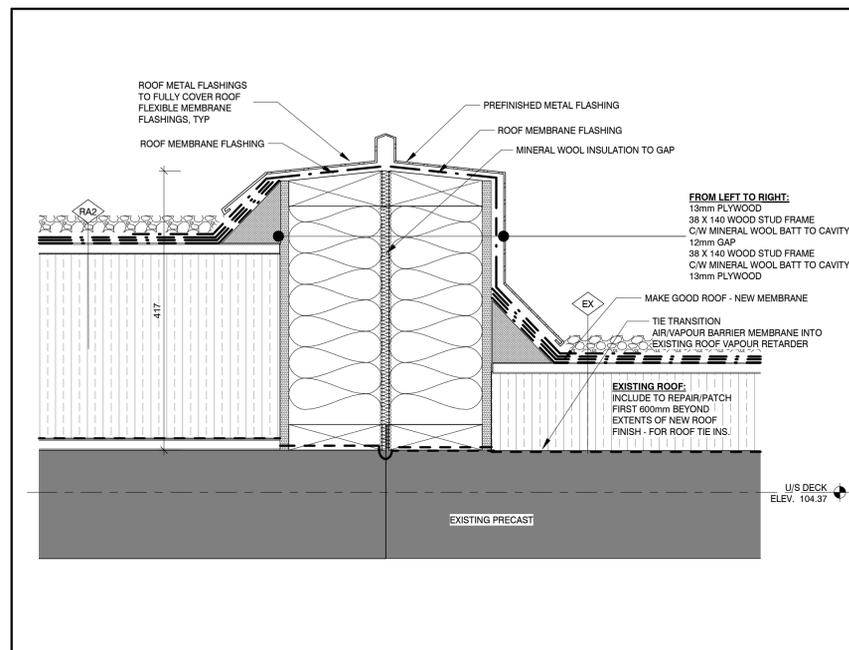


6 ROOF DIVIDER CURB
A420 1:5

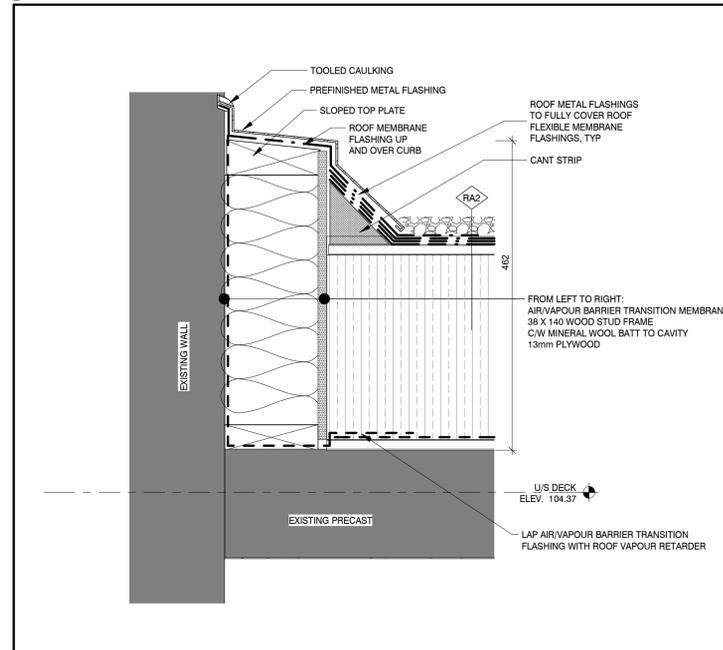


5 ROOF CURB SECTION DETAIL TO HIGH WALL
A420 1:5

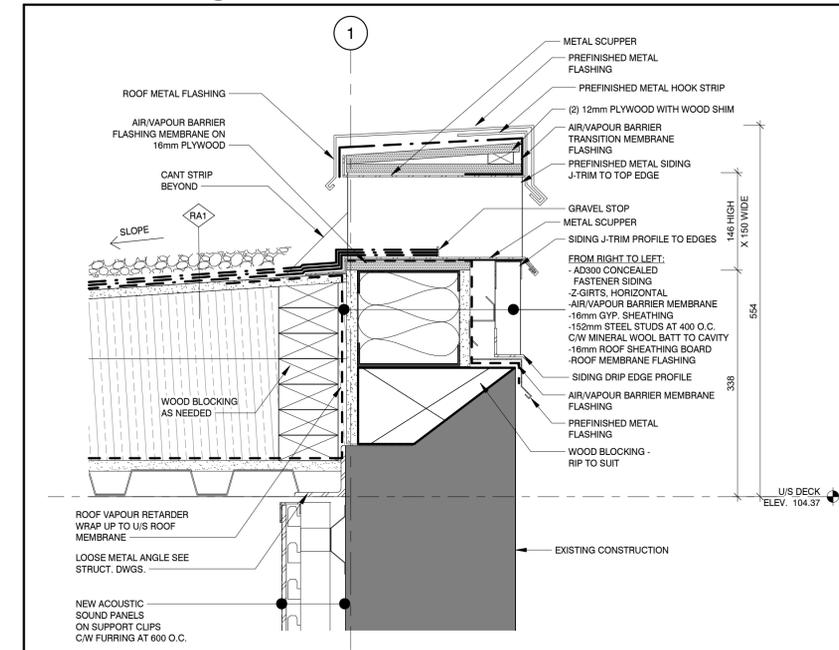


4 OVERFLOW SCUPPER DETAIL
A420 1:5

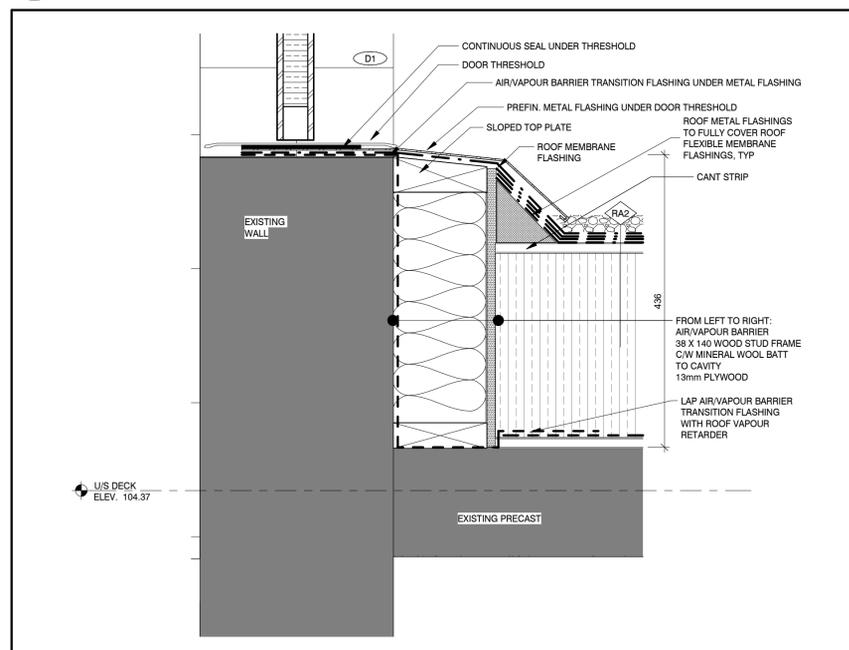

3 DOOR THRESHOLD SECTION DETAIL
A420 1:5

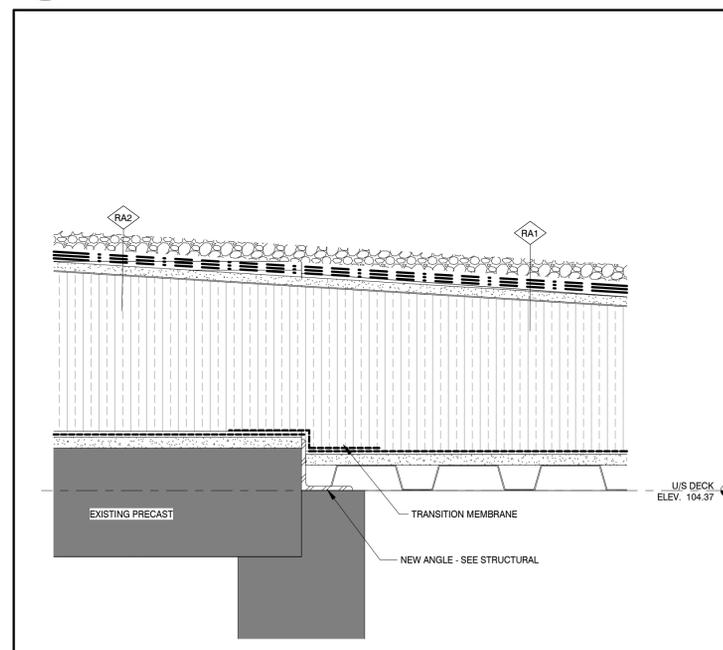

2 ROOF SECTION DETAIL
A420 1:5

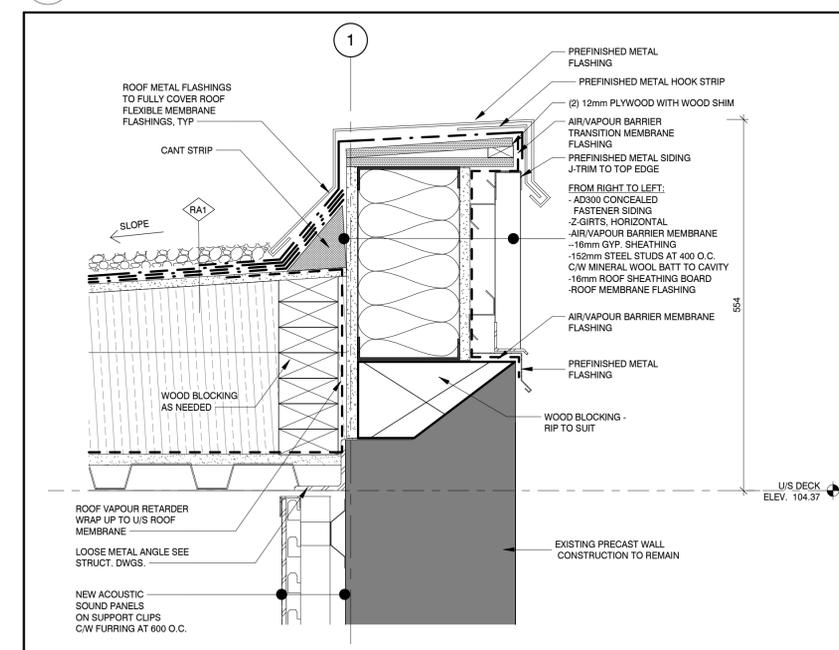

1 TYPICAL PARAPET DETAIL
A420 1:5

2	27/02/26	ISSUED FOR TENDER
1	13/02/26	BUILDING PERMIT
NO	DATE	ISSUE

MARTIN SIMMONS SWEERS

200 - 113 Breithaupt Street
Kitchener, ON N2H 5G9
t 519.745.4754 f 519.745.0061

DO NOT SCALE THESE DRAWINGS. THE CONTRACTOR SHALL VERIFY ALL DIMENSIONS AND REPORT ANY ERRORS AND/OR OMISSIONS TO THE ARCHITECT / CONSULTANT BEFORE COMMENCING THE WORK.


THESE DRAWINGS ARE THE PROPERTY OF THE ARCHITECT / CONSULTANT AND ARE NOT TO BE REPRODUCED OR DISTRIBUTED WITHOUT CONSENT FROM THE ARCHITECT / CONSULTANT.




PROJECT
SOUTHWOOD S.S. RAAC PHASE 1
30 SOUTHWOOD DR., CAMBRIDGE, ON

DRAWING
DETAILS

DRAWN BY: **CM/CO** CHECKED BY: **GP**
DATE: **FEBRUARY 27, 2026**
SCALE: **AS NOTED** DRAWING NO: **A420**
PROJECT NO: **25046**

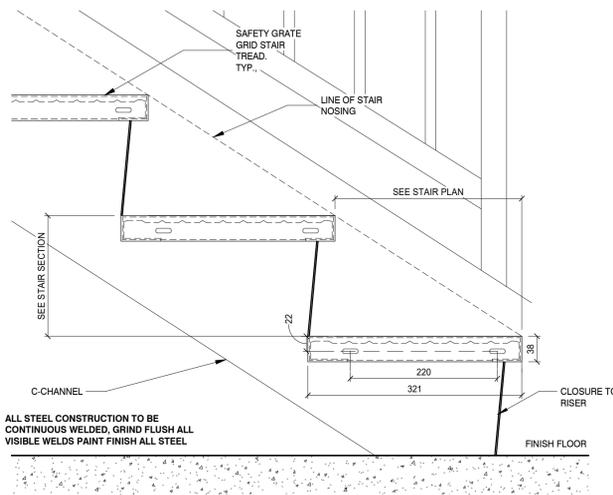


6 STAIR SECTION DETAIL
A601 1:5

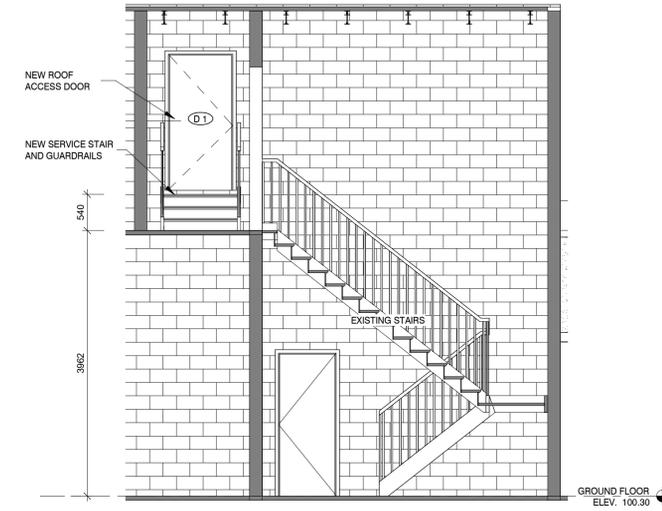


5 EXISTING STAIR SECTION
A601 1:50

GENERAL NOTE:
CONTRACTOR TO PROVIDE SHOP DRAWINGS,
DESIGNED AND STAMPED BY A STRUCTURAL
ENGINEER FOR REVIEW


ALL WELDED CONSTRUCTION
ALL STEEL PAINT FINISH

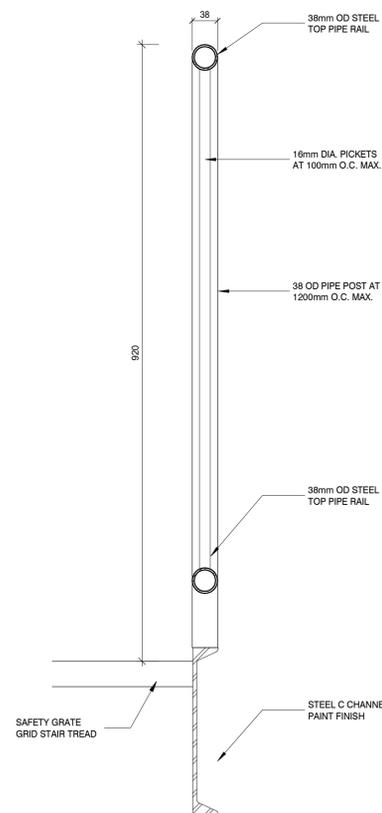


3 TYP. GUARD RAIL DETAIL
A601 1:5

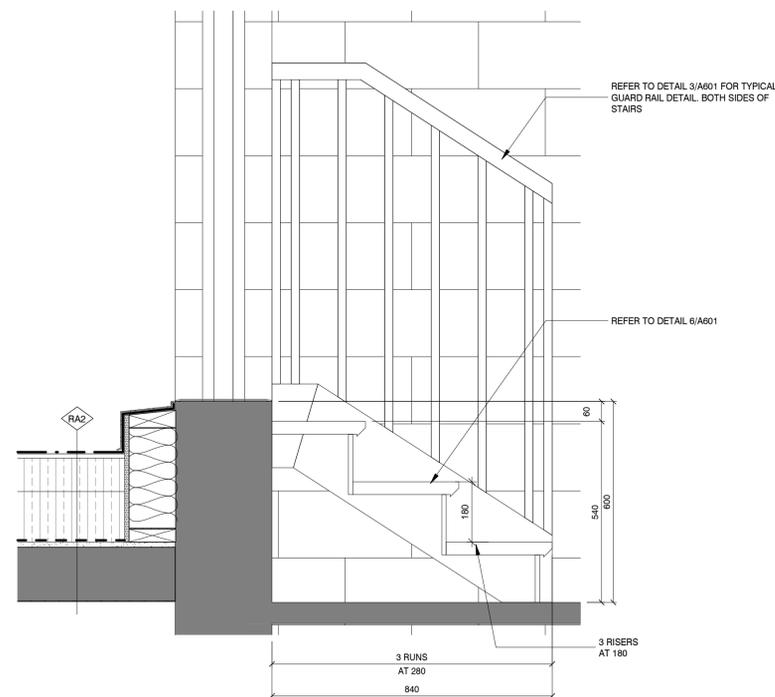

4 ROOF SERVICE ACCESS STAIR
A601 1:10

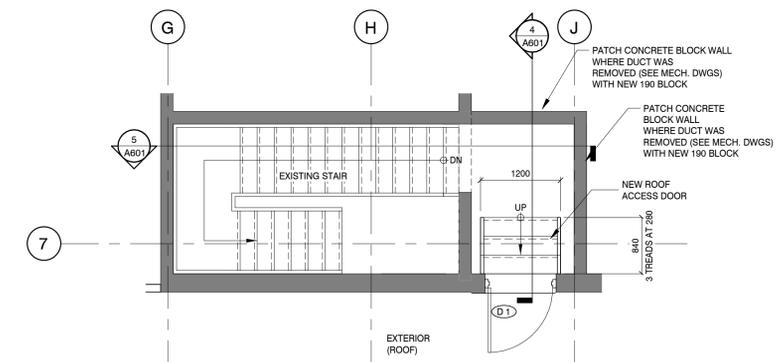

2 SECOND FLOOR STAIR PLAN
A601 1:50

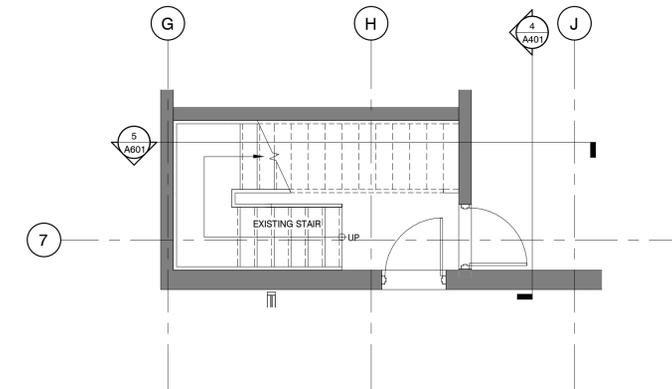

1 GROUND FLOOR STAIR PLAN
A601 1:50

2	27/02/26	ISSUED FOR TENDER
1	13/02/26	BUILDING PERMIT
NO	DATE	ISSUE

**MARTIN
SIMMONS
SWEERS**

200 - 113 Breithaupt Street
Kitchener, ON N2H 5G9
t 519.745.4754 f 519.745.0061

DO NOT SCALE THESE DRAWINGS. THE CONTRACTOR SHALL VERIFY ALL
DIMENSIONS AND REPORT ANY ERRORS AND/OR OMISSIONS TO THE
ARCHITECT / CONSULTANT BEFORE COMMENCING THE WORK.

THESE DRAWINGS ARE THE PROPERTY OF THE ARCHITECT / CONSULTANT AND
ARE NOT TO BE REPRODUCED OR DISTRIBUTED WITHOUT CONSENT FROM THE
ARCHITECT / CONSULTANT.



PROJECT
**SOUTHWOOD S.S.
RAAC PHASE 1**

30 SOUTHWOOD DR., CAMBRIDGE, ON

DRAWING
**STAIR & RAMP PLANS
& DETAILS**

DRAWN BY
CO/AG

CHECKED BY
GP

DATE
FEBRUARY 27, 2026

SCALE
AS NOTED

DRAWING NO
A601

PROJECT NO
25046

