

Project:	<u>Sunnyside P.S. HVAC &amp; Bathroom Upgrade</u>	WDE File No.:	<u>14226-100</u>
Client:	<u>WRDSB</u>	Date:	<u>2021/07/30</u>
Contractor:	<u>Golden Gate Contracting</u>	Client File No.:	<u>N/A</u>
C.C.:	<u>Kingsland Plus Architects Inc.</u>	SI No.:	<u>2</u>

Please refer to the following change order items for inclusion in the contract documents for the structural portion of the above noted project.

Item #	Reference	Description
1	SI#2	Concrete foundation wall added between custodian closet and custodian office


**END OF SITE INSTRUCTION.**

**RECEIVED**  
 Jul 30 2021  
 DEVELOPMENT SERVICES DEPT.  
 BUILDING



Per \_\_\_\_\_  
 Riley Williams, Project Coordinator

**RECEIVED**  
 Jul 30 2021  
 DEVELOPMENT SERVICES DEPT.  
 BUILDING

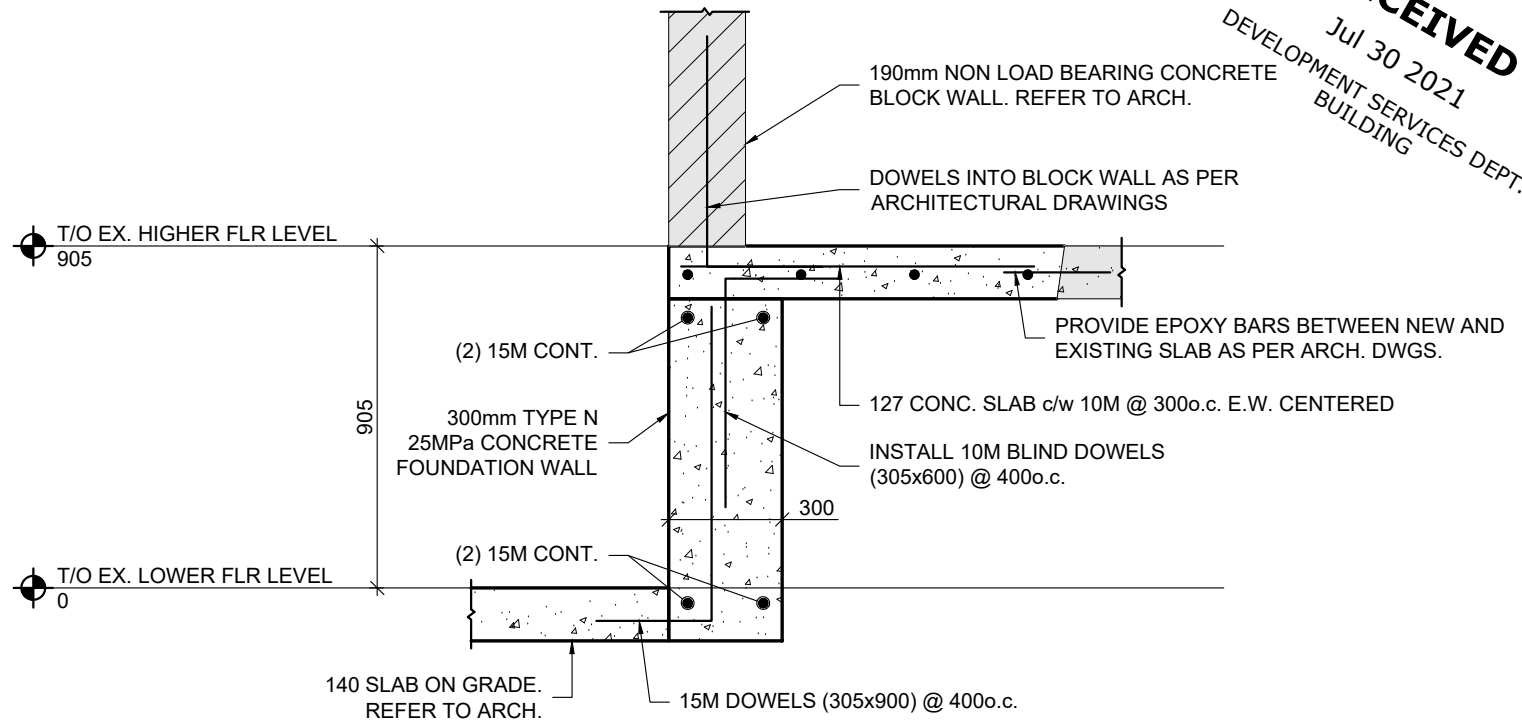

**1 SECTION** 1:20  
 SECTION AT NEW CUSTODIAN CLOSET & OFFICE

PROJECT NO.	14226-100
DATE	JULY 2021
SCALE	AS NOTED
DRAWING NO.	<b>SI#2</b>

PROJECT	<b>SUNNYSIDE HVAC &amp; BATHROOM UPGRADE</b> 1042 WEBER ST. E. KITCHENER, ON.
DRAWING	<b>SITE INSTRUCTION #2</b>

**WitzelDyce**  
 ENGINEERING INC.

826 King Street North, Unit 20  
 Waterloo, Ontario, N2J 4G8  
 www.witzeldyce.com

