

## SUPPLEMENTAL INSTRUCTION NO. SC-01-004R1

 To:
 Golden Gate Contracting
 Date:
 July 31, 2025

 1038 Cooke Blvd., Unit #1
 File:
 9.1.7.4.5\_SC-01\_SI

Burlington, ON Project No.: 2215C

L7T 4A8 Project: TA Blakelock HS Reno - Phase 3

P: 905-844-1122 Subcontract: SC-01 General

The following instruction is issued to the *Contractor* in accordance with Paragraph 2.2.13 of GC 2.2 - ROLE OF THE CONSULTANT in CCDC 3 - 2016. Proceeding with work in accordance with these instructions indicates the *Contractor's* acknowledgment that there will be no change in the *Contract Price*, *Contractor's Fee* and *Contract Time*. If the *Contractor* believes that this instruction affects the *Contract Price*, *Contractor's Fee* or *Contract Time*, the *Contractor* shall promptly notify the *Consultant*.

### Description: Interior Finishes

F: 905-844-0051

- 1. This SI#SC-01-004R1 replaces SI#SC-01-004 in its entirety.
- 2.Refer to the following attachments regarding interior finishes:
- a. 'Interior Colour Schedule & Legend'-R1 dated '2025 07 30'
- b. Drawings ICS1 and A103-R1
- c. Material Sample Board
- 3. SC04 Flooring:
- a. PFT -2 selection for Summer 2026 is on hold.
- b. Replace PFT-2 with PFT-3 in Elevator 02
- c. Replace VCT with LVT as indicated in Drama Room. PC to follow for change in scope.

### Issued by the Consultant

Manasee Shinde	Vanelle le	July 31, 2025

Enclosure: Interior Colour Schedule & Legend-R1; Drawings ICS1 & A103; Material Sample Board

Distributed to:

Tarek Mureiwed Golden Gate Contracting
Sam Al Fahham Golden Gate Contracting
Bil Kassaa Golden Gate Contracting
Tom Hutcheson Halton District School Board
Jack Bedrossian Intercon Design Finishes
Alex Jacobi Snyder Architects Inc.

tm@ggcontracting.ca samf@ggcontracting.ca office@ggcontracting.ca hutchesont@hdsb.ca jack@interconfinishes.com ajacobi@snyderarchitects.ca

# T. A. Blakelock High School Renovations – Phase 3 / For Summer 2025 Project no: 2215C



Interior Colour Schedule & Legend					Date: <b>20</b>	25-07-30	Revision #:	R1
				Issued for Rev	iew			
Rev.	Finish Code	Description	Manufacturer / Product Line	Style / Color		Application		

		09 30 00 Tiling					
	PFT-1	Porcelain Floor Tile 305x610mm	Urbancrete by Centura	Dark Greige	Washroom & Change Rooms Field colour, u.n.o		
R1	PFT-2	Porcelain Floor Tile 305x305mm	Vitra Dotti by Centura	T.B.D.	Stair & Corridor near Elevator1 FOR SUMMER 2026		
R1	PFT-3	Porcelain Floor Tile 610x610mm	Marvel Gems by Centura	Terrazzo Cream	Corridors & Elevator 2		
	CWT-1	Ceramic Wall Tile 100x400mm	Colour & Dimension Collection Olympia	Tender Grey Matt	Default Washroom Walls		
	CWT-2	Ceramic Wall Tile 100x400mm	Colour & Dimension Collection Olympia	Turquoise Bright	Refer to Int. Elev.		
	CWT-3	Ceramic Wall Tile 100x400mm	Colour & Dimension Collection Olympia	Chartreuse Bright	Refer to Int. Elev.		
		Porcelain tile Base : Colour & finish to match adjacent floor tiles; Grout to match field tile colour					
			· · · · · · · · · · · · · · · · · · ·		I Washington O Oleans Branch		
D.4		Centura Urbancrete Grout	Mapei	5047 Charcoal	Washrooms & Change Rooms		
R1		Centura Marvel Gems Grout	Mapei	5005 Chamois	Corridors		
		Olympia Colour & Dimension CWT-1 Grout	Mapei	5009 Gray	Washrooms		
		Olympia Colour & Dimension CWT-2 & CWT-3Grout	Mapei	5010 Black	Washrooms		
		09 65 13 Resilient Base and Accessories					
	RB	Rubber Base	Tarkett Johnsonite Microtone	20 Charcoal	Default u.n.o.		
		09 65 19 Resilient Tile Flooring					
	LVT-1	Luxury Vinyl Tile Colour 2	Gerflor Creation 70	1060 Pure Concrete Light	Drama Room Field colour		
	LVT-2	Luxury Vinyl Tile Colour 2	Gerflor Creation 70	1062 Pure Concrete Dark	Drama Room Accent colour		
	VCT-1	Vinyl Tile		T.B.D.	Cafeteria		
	VCT-2	Vinyl Tile		T.B.D.	Classroom		
		09 66 13 Portland Cement Terrazzo Flooring					
-	TER	Terrazzo		Match existing			

## T. A. Blakelock High School Renovations – Phase 3 / For Summer 2025

Project no: 2215C




Interior Colour Schedule & Legend				Date: <b>20</b>	25-07-30	Revision #:	R1	
				Issued for Revi	iew			
Rev.	Finish Code	Description	Manufacturer / Product Line	Style / Color Applicat		Application		


	09 90 00 Painting and Co	pating	,	-
P1	Paint	Benjamin Moore	OC 121 Mountain Peak White	Field Wall Colour u.n.o.
P2	Paint	Benjamin Moore	OC-130 Cloud White	Field Ceiling Colour u.n.o.
P3	Paint	Benjamin Moore	HC-166 Kendall Charcoal	HM Doors and Frames typ.
P4	Paint	Benjamin Moore	HC-105 Rockport Gray	Miscellaneous metals u.n.o., Refer to ICS 1
P5	Paint	Benjamin Moore	BM-2133-10 Black Onyx	Drama Room walls & GB Ceiling
	06 24 00 High Pressure I	Decorative Laminate		
PL-1	Plastic Laminate	Wilsonart	Norwegian Ash ; 8241	Elevators
	09 90 00 Painting and Co	pating		
PL-2	Plastic Laminate	Wilsonart	Brazilwood ; 7946-38  Bench Top stained to 2	
	10 21 13.13 Metal Toilet	 Compartments		
		Hadrian	Light Grey - 535	Toilet Compartments


To be read in conjunction with Interior Finishes Drawings: ICS1, A103


#### Notes:

- 1) Drama Room: Gypsum bulkhead and interior walls to be painted in P5
- 2) Exposed ductwork in Corridors to be painted in P2
- 3) PFT-1 and CWT-1 wall tiles to be staggered as shown in ICS1
- 4) For PFT base, provide factory top edge or stainless steel tile edge trim as specified in specs.
- 5) In Level 0 Corridor (outside drama room) PFT base height to match with existing Terrazzo coved base.

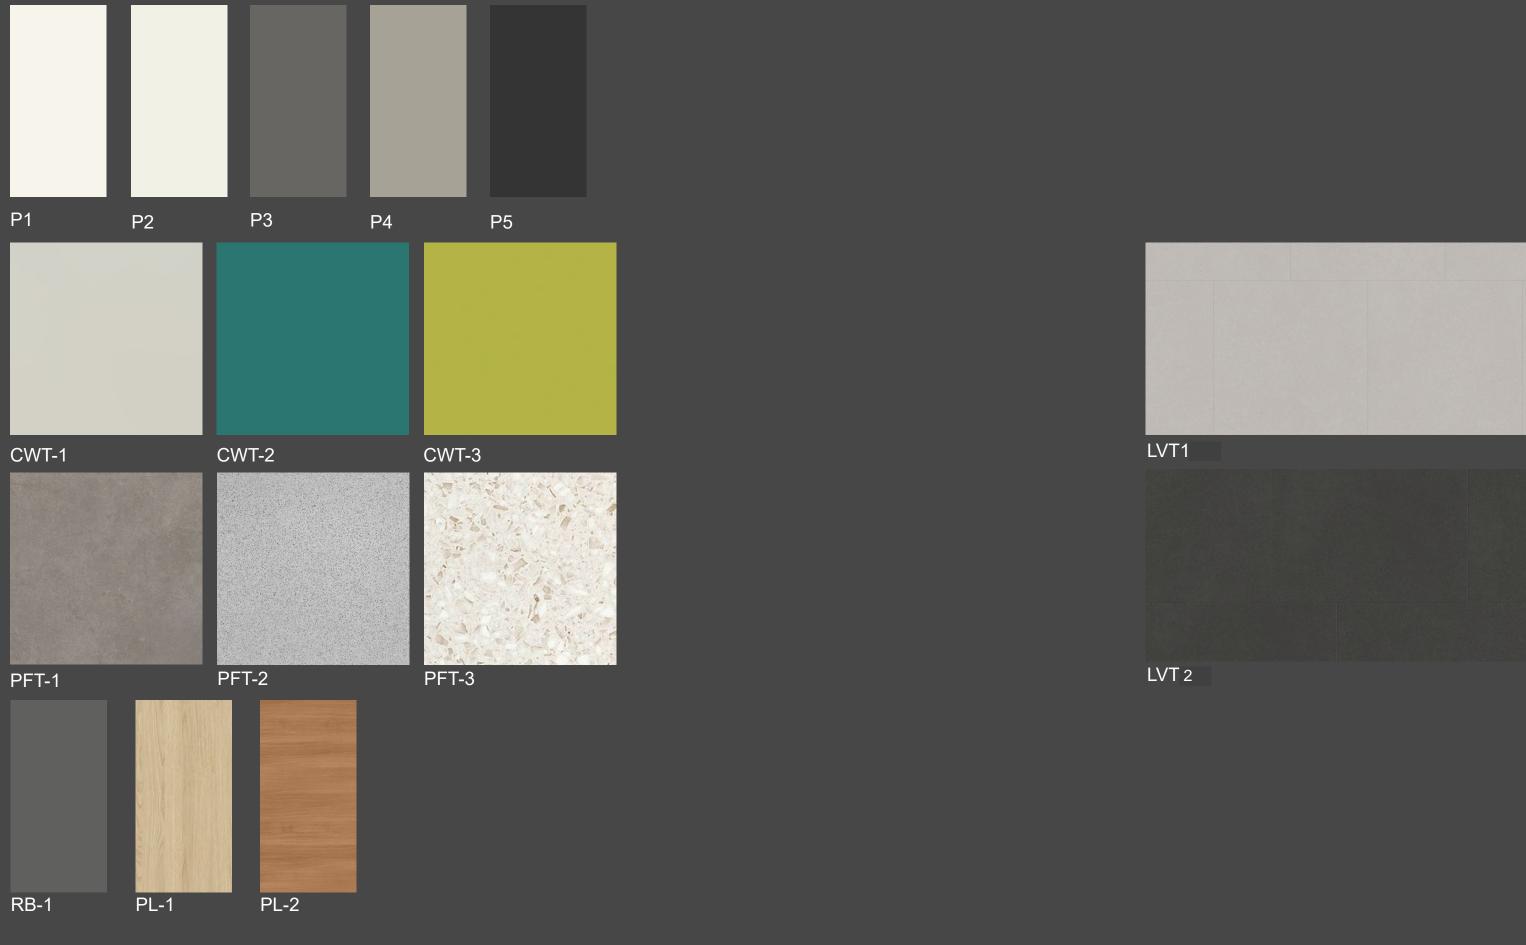

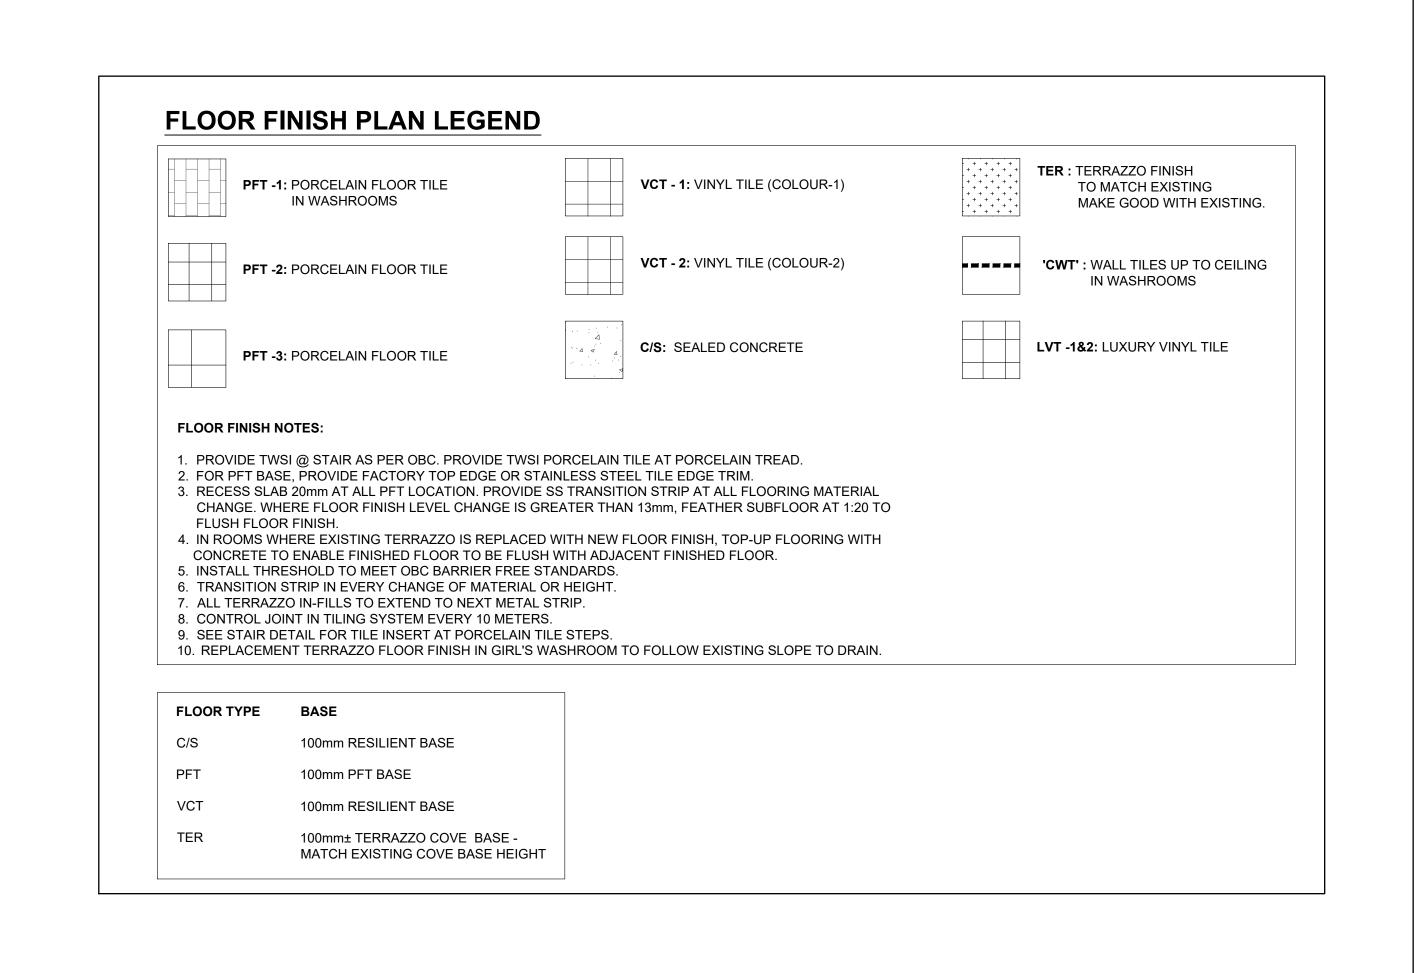

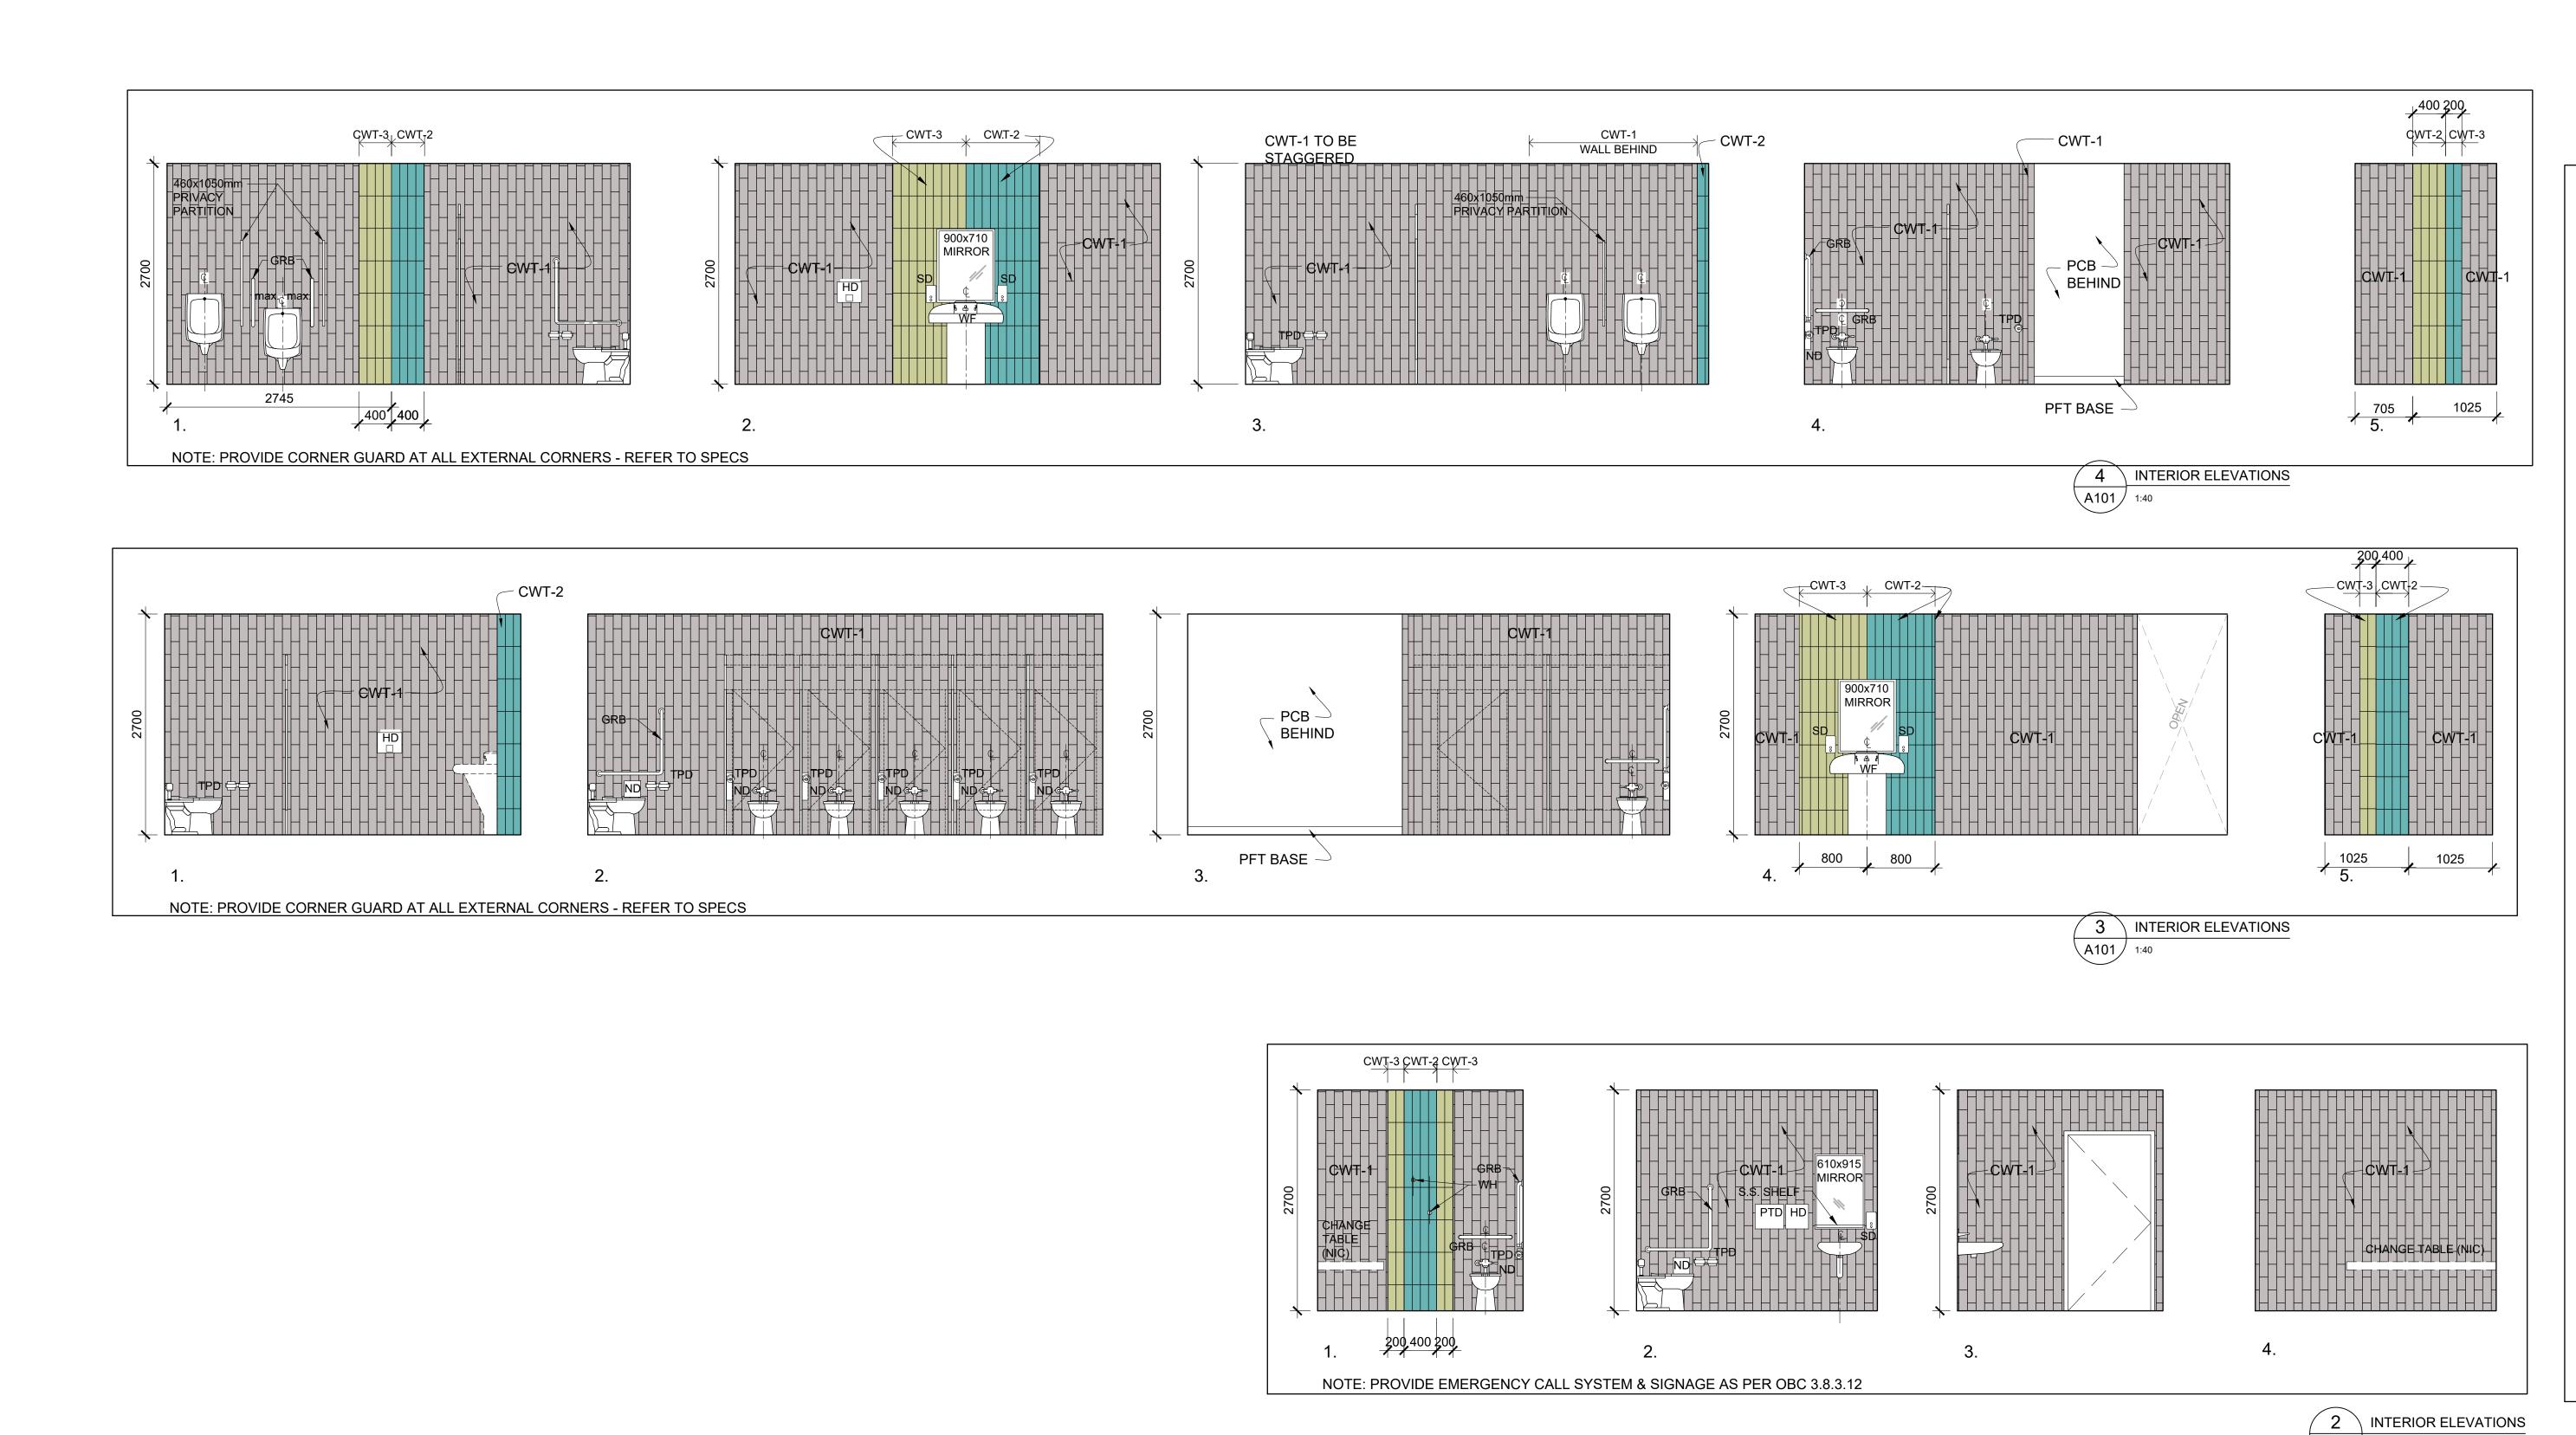

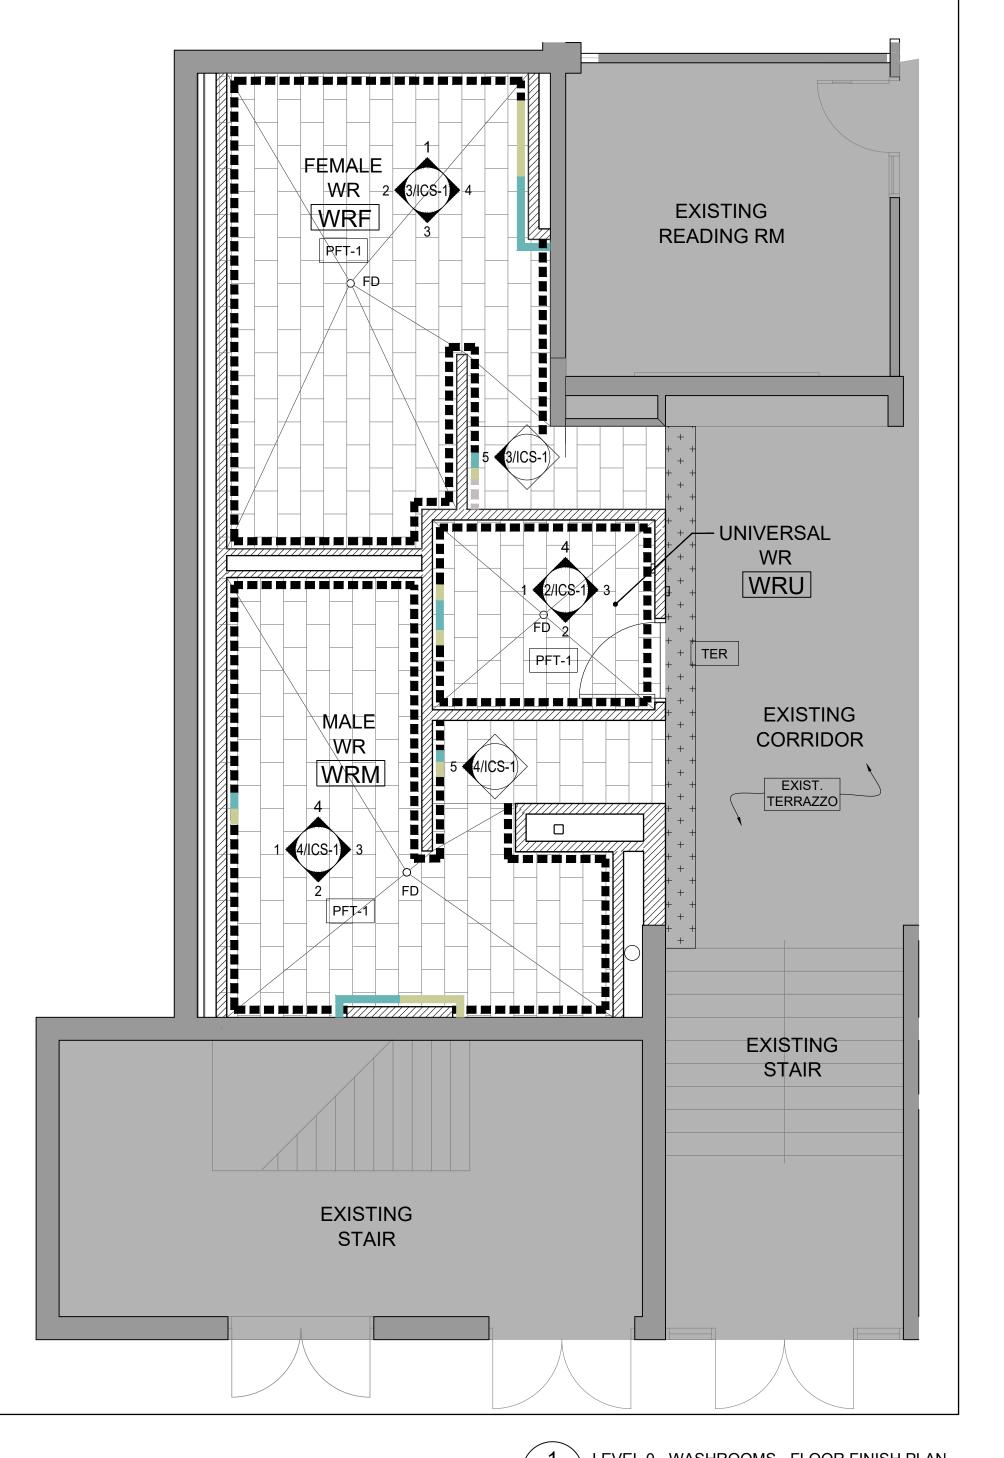

1 LEVEL 0 - WASHROOMS - FLOOR FINISH PLAN
ICS-1 1:50

Project North

True North

No. Revisions

Date

2 ISSUED W/ INT. COL. SCHEDULE 2025 07 17

1 ISSUED FOR OWNER REVIEW 2025 07 14

No. Issue

General Contractor shall check and verify all dimensions and report all errors and omissions to the Architect. Do not scale the drawings. Drawings shall not be used for construction purposes until issued by the Architect for construction.

Drawing Title:

LIBRARY WASHROOMS

FLOOR FINISH PLANS

INTRIOR ELEVATIONS

Drawn by:

Job No.

Scale: AS NOTED | Date: 2025 01 31

Checked by:

Halton District School Board 2050 Guelph Line Burlington, Ontario

T. A. BLAKELOCK H.S.

RENOVATIONS

1160 Rebecca Street
Oakville, ON

Architect

Snyder Architects Inc.

100 Broadview Ave, Suite 301, Toronto, ON, M4M 3H3
tel. 416.966.5444 fax. 416.966.4443
w w w . s n y d e r a r c h i t e c t s . c a

Consultants

Structural Consultants

Kalos Engineering Inc.

300 York Boulevard

Hamilton, Ontario, L8R 3K6


Mechanical and Electrical Consultants


1266 S. Service Rd,


Stoney Creek, Ontario, L8E 5R9


Tel: 905-525-6069


Tel: 905-333-9119

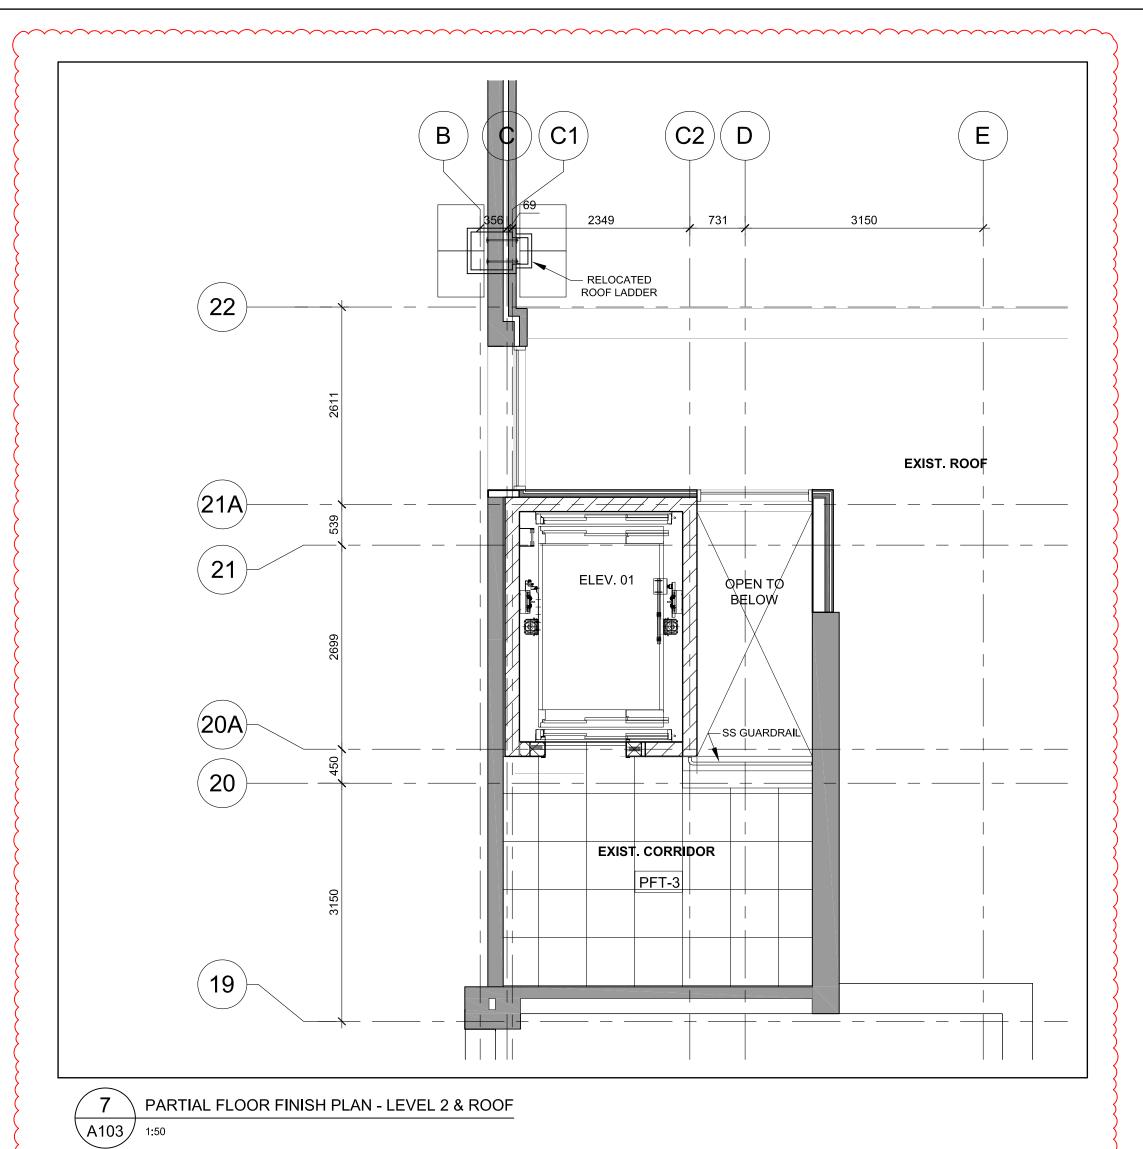

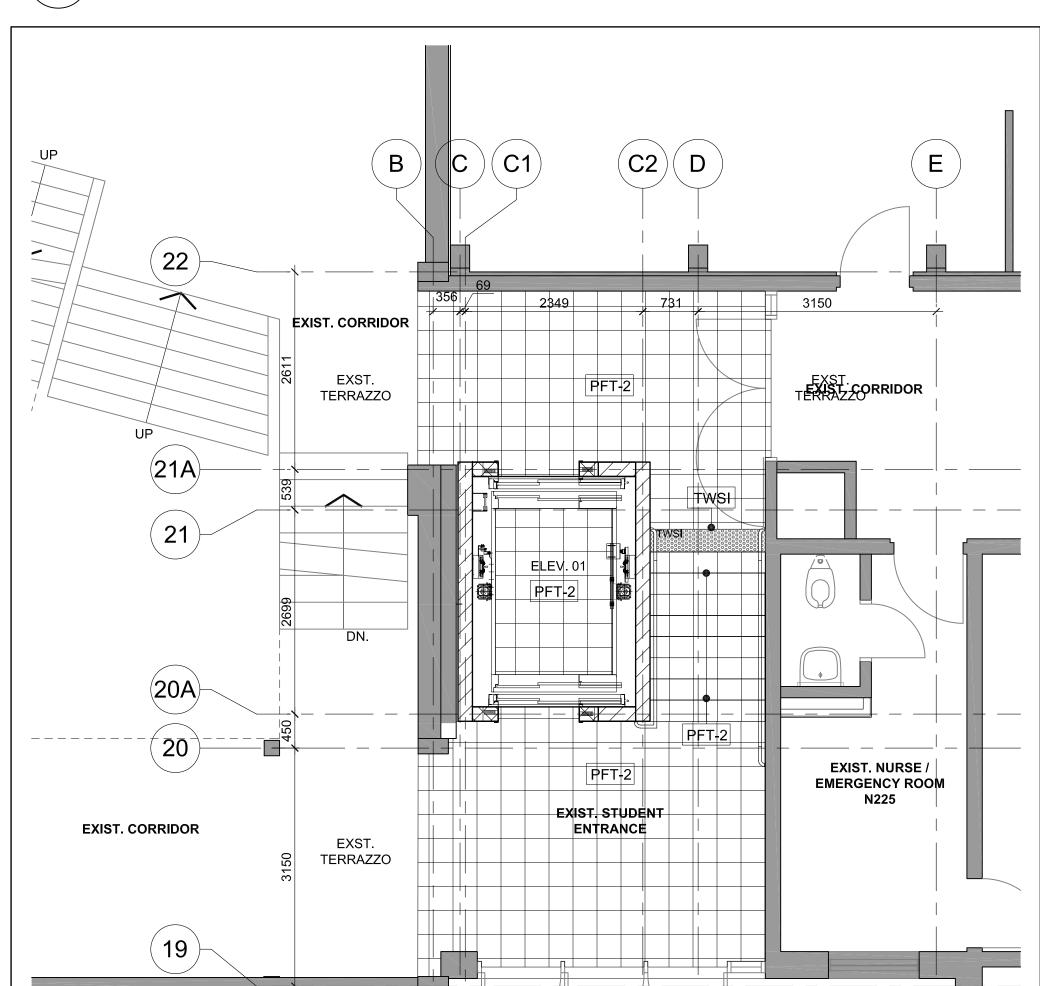


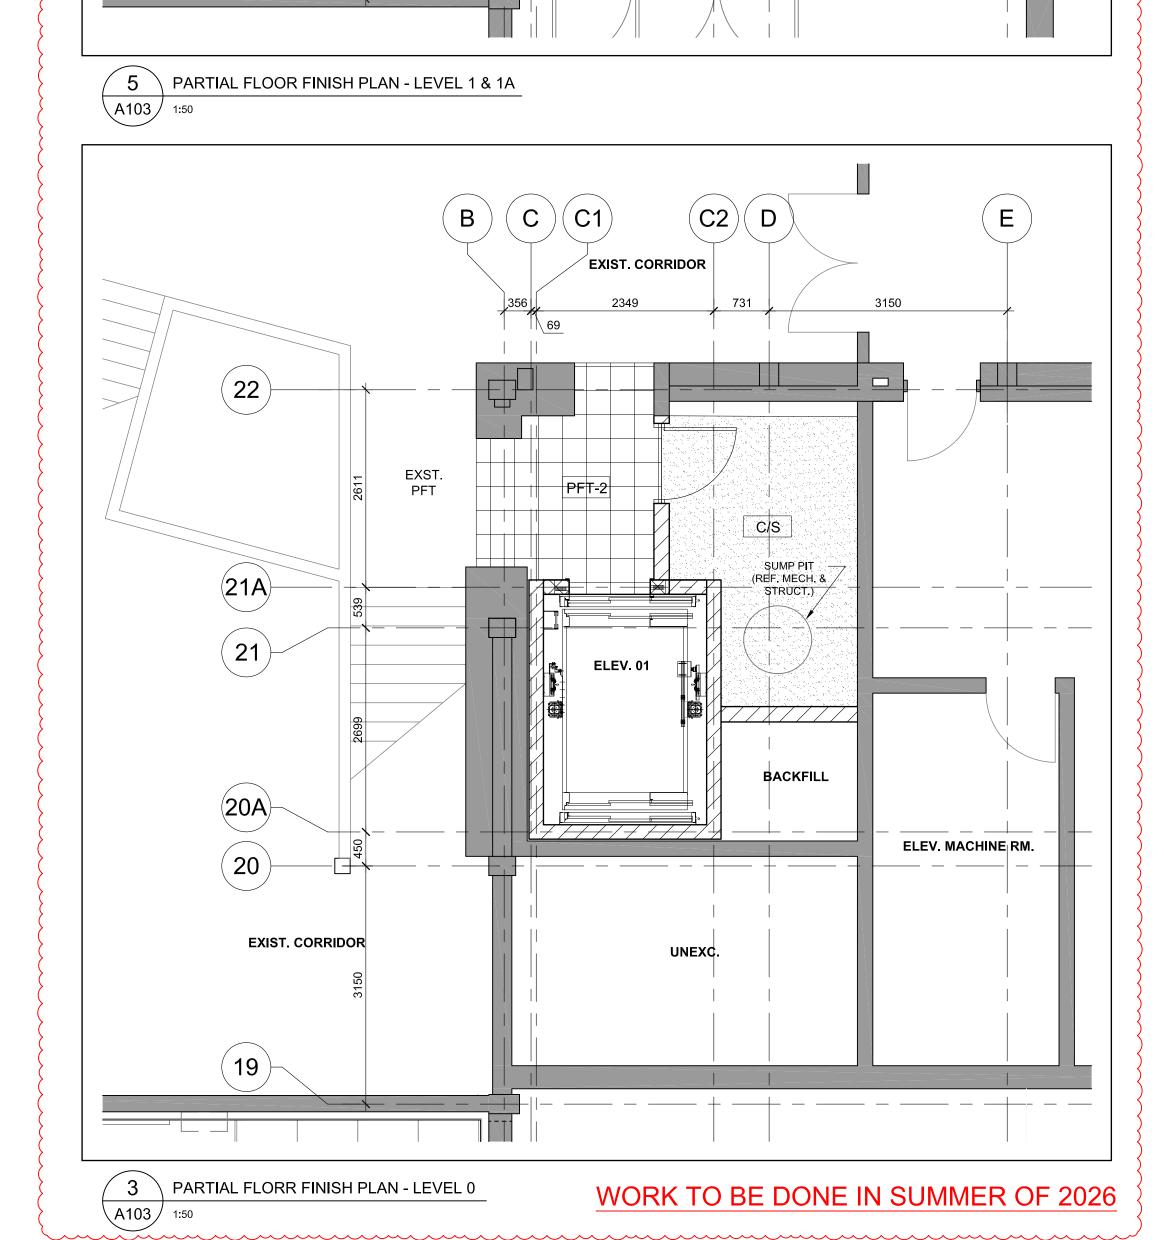

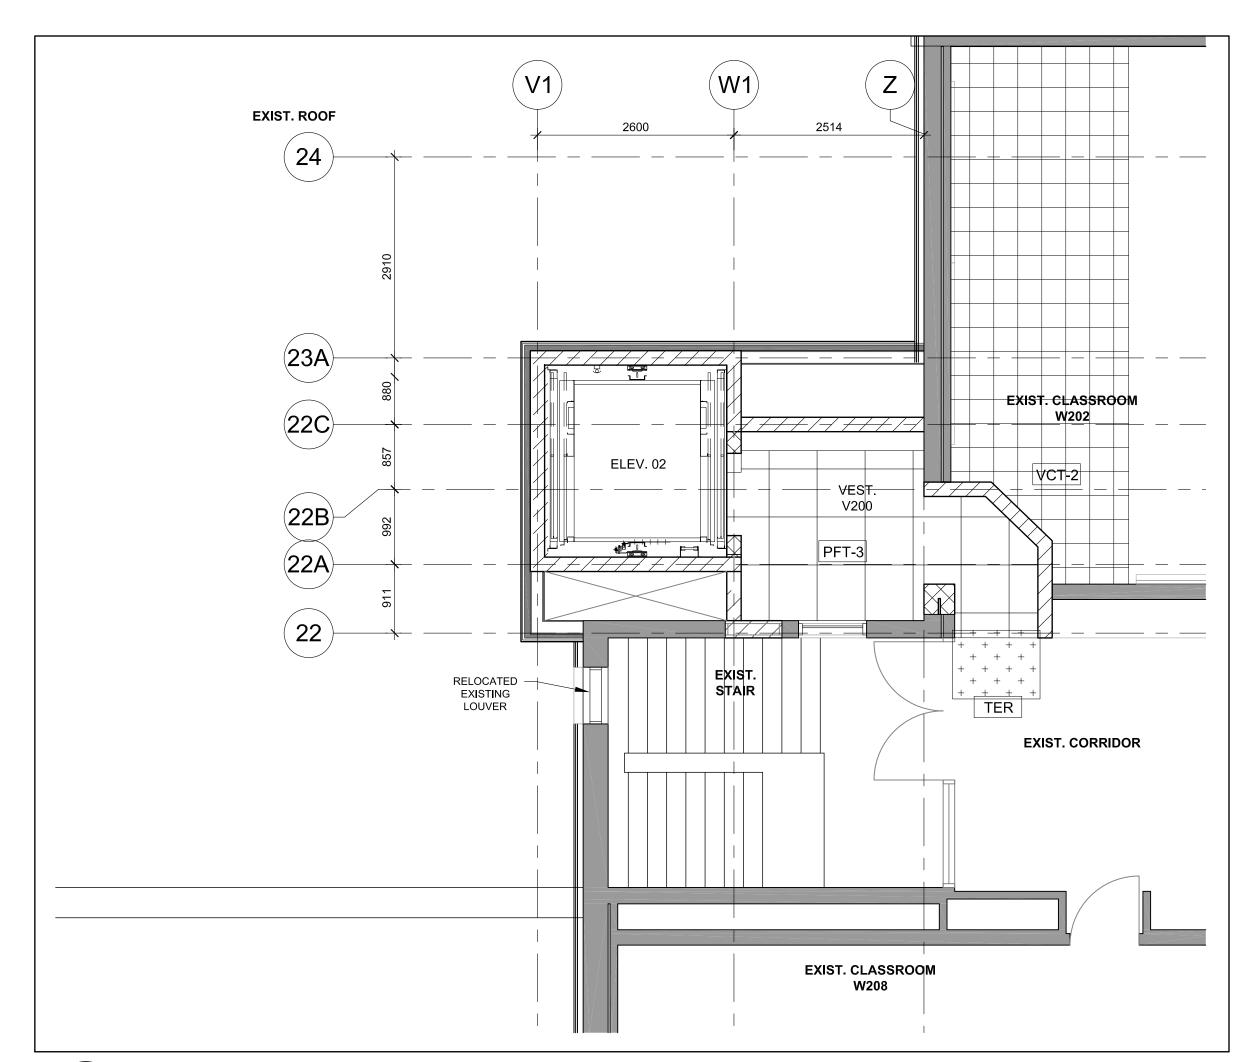

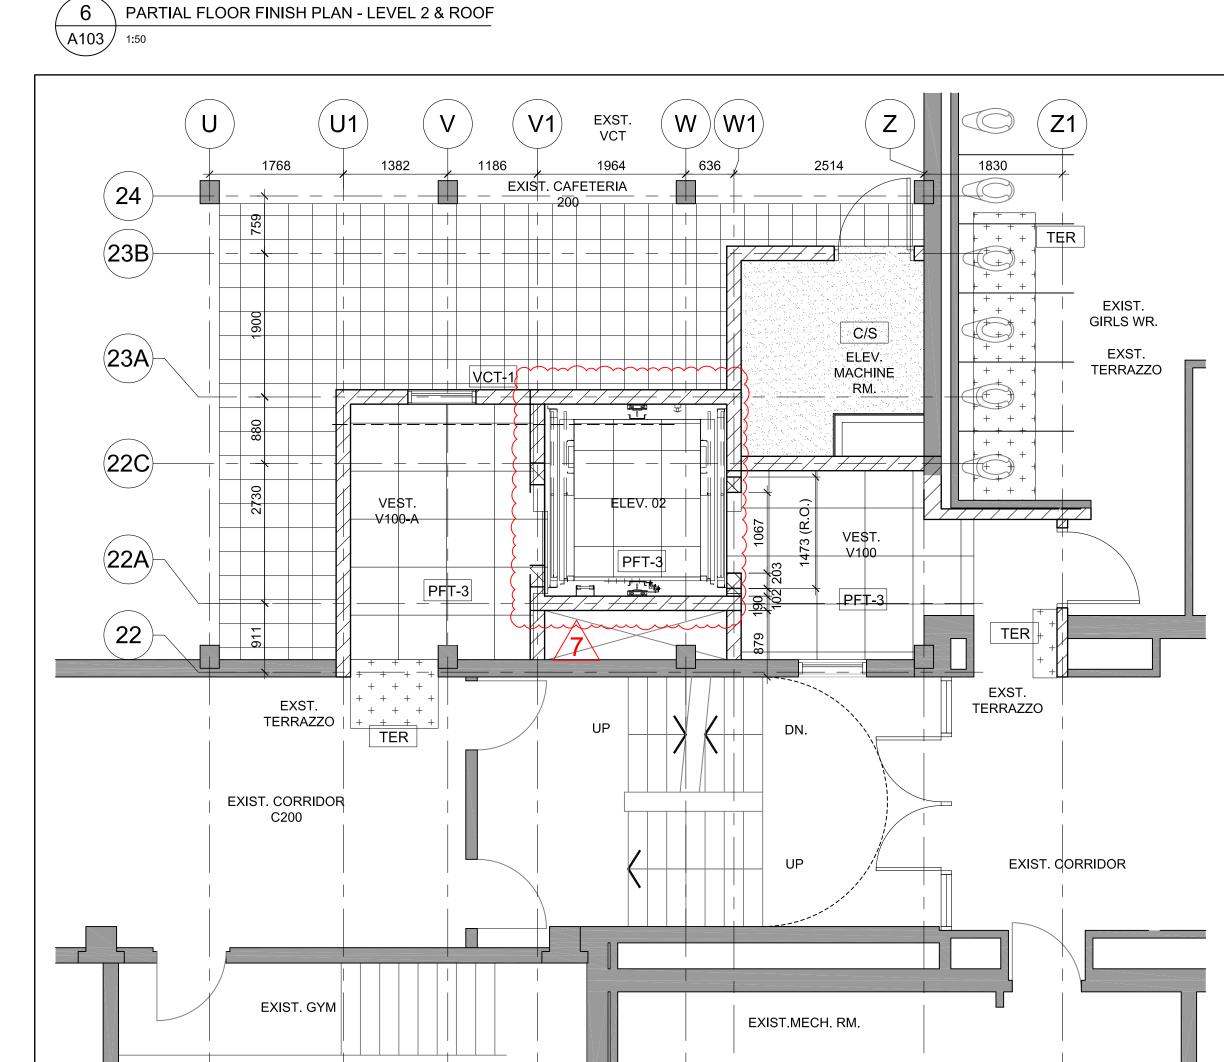

4 PARTIAL FLOOR FINISH PLAN - LEVEL 1 & 1A

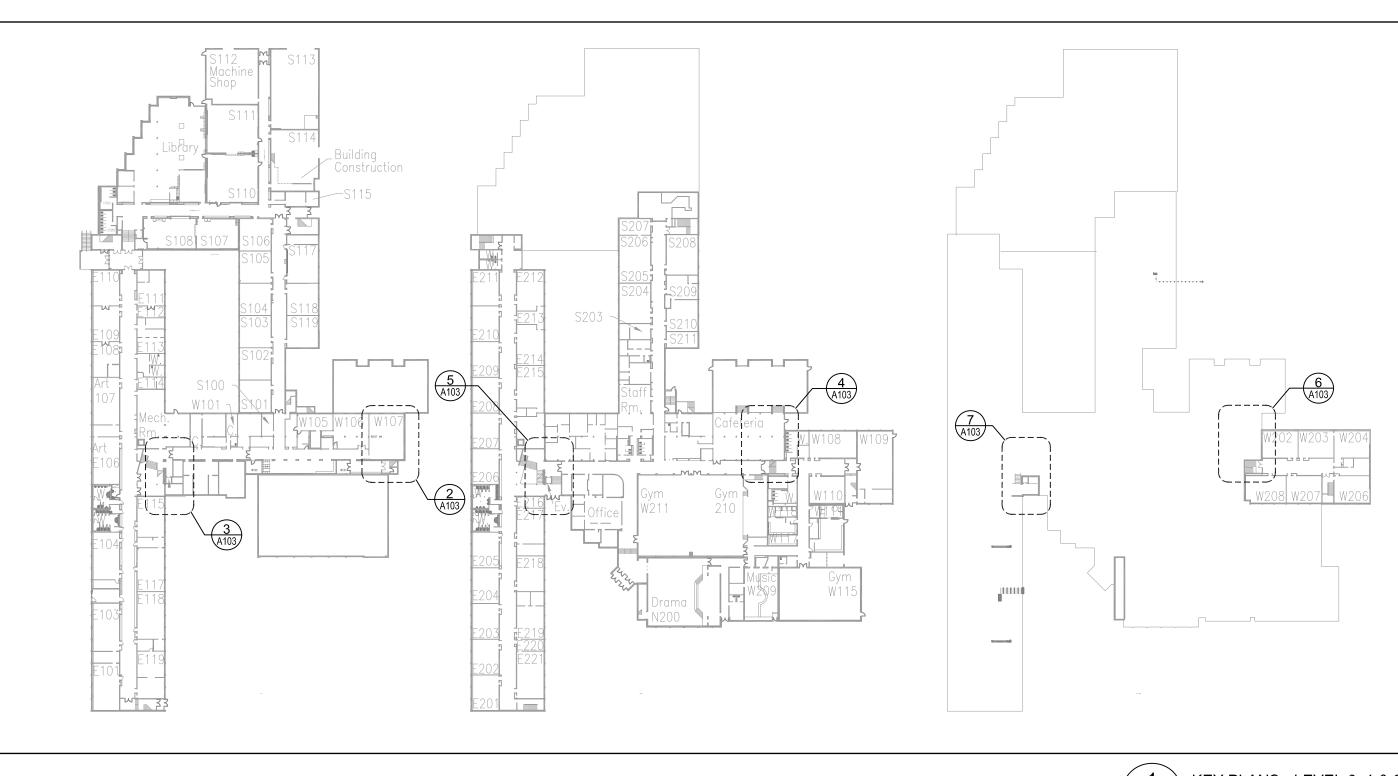

A103 1:1000

**Halton District School Board** 2050 Guelph Line Burlington, Ontario

T. A. BLAKELOCK H.S.

RENOVATIONS

1160 Rebecca Street Oakville, ON

100 Broadview Ave, Suite 301, Toronto, ON, M4M 3H3 tel. 416.966.5444 fax. 416.966.4443 www.snyderarchitects.ca


> Structural Consultants Kalos Engineering Inc.


300 York Boulevard Hamilton, Ontario, L8R 3K6

Tel: 905-333-9119

Mechanical and Electrical Consultants EXP

> 1266 S. Service Rd, Stoney Creek, Ontario, L8E 5R9 Tel: 905-525-6069

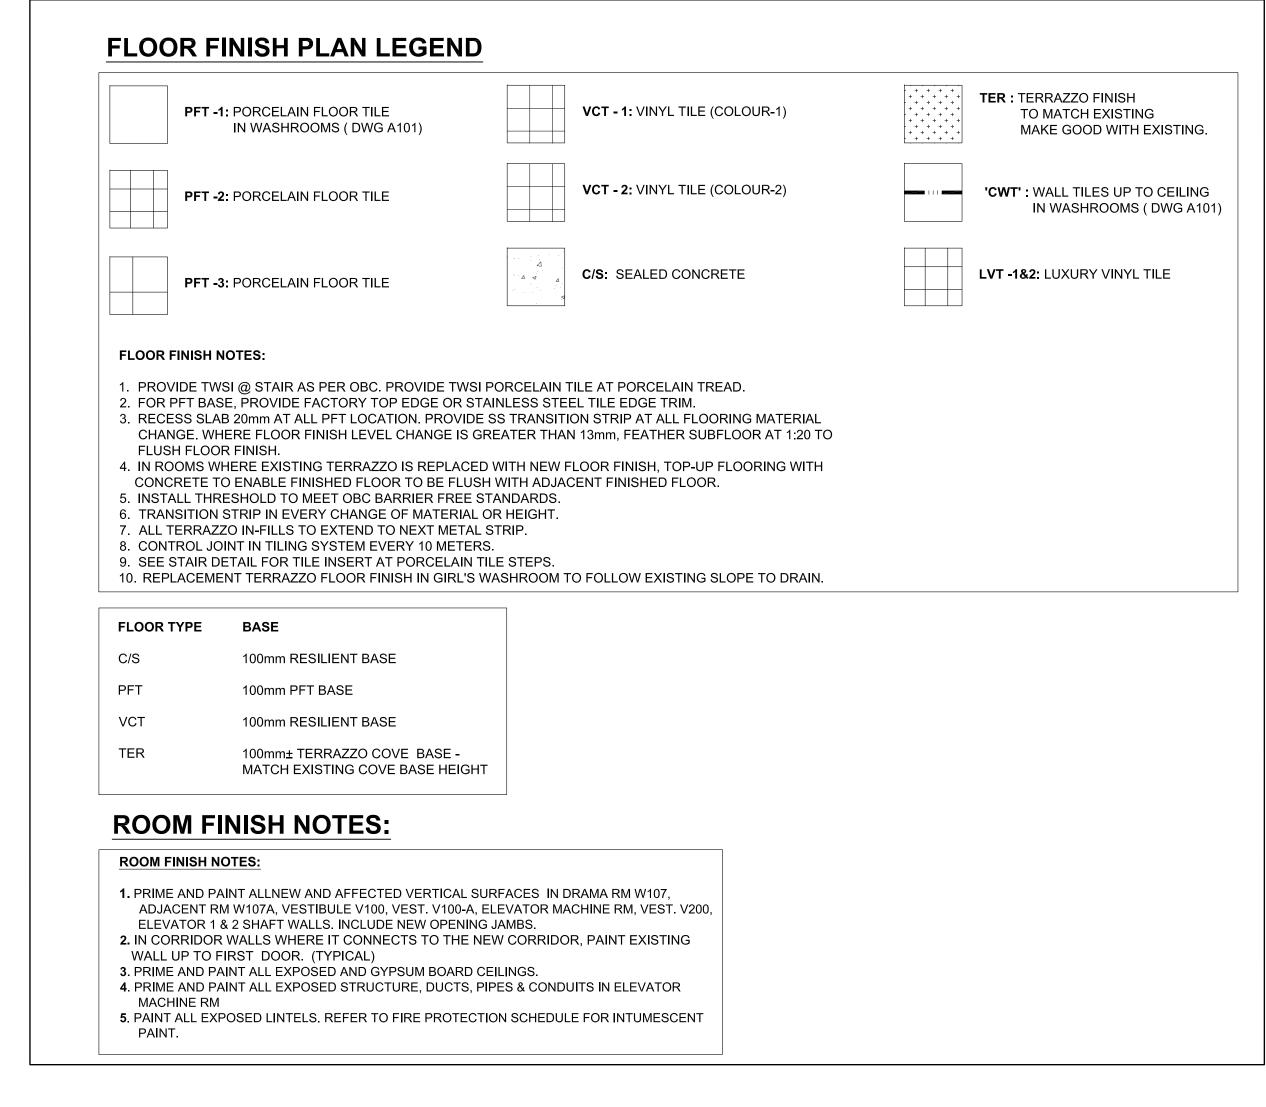

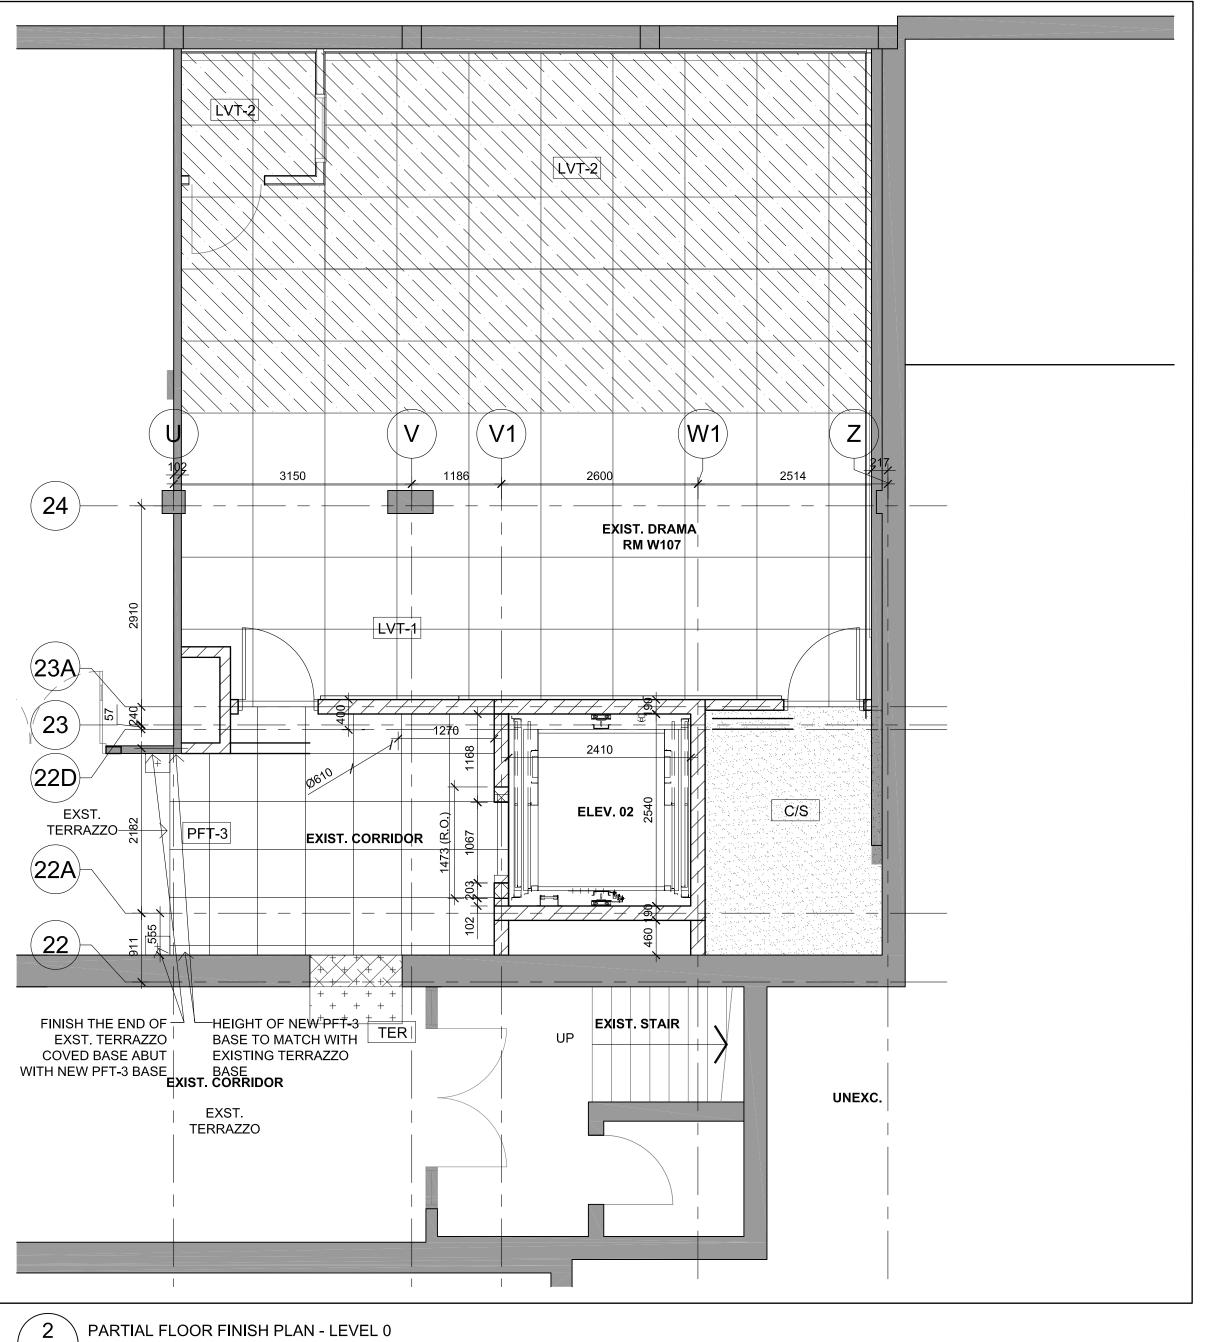

**ELEVATORS - NEW** Scale: AS NOTED Date: 2025 02 06

Drawing Title:
KEY PLAN - FLOOR FINISH

& ROOM FINISH NOTES

ISSUED W/ INT. COL. SCHEDULE 2025 07 30 ISSUED W/ INT. COL. SCHEDULE 2025 07 17 ISSUED W/ INT. COLOUR SCHEDULE 2025 07 15

ISSUED FOR CONSTRUCTION 2025 06 02

RE-ISSUED W/ ADDENDUM NO. 4 2025 05 05

ISSUED W/ ADDENDUM NO. 1 2025 04 24

General Contractor shall check and verify all dimensions and report all errors and omissions to the Architect. Do not scale the drawings.

Drawings shall not be used for construction purposes until issued by the Architect for construction.

Project North

No. Revisions

True North

Date