


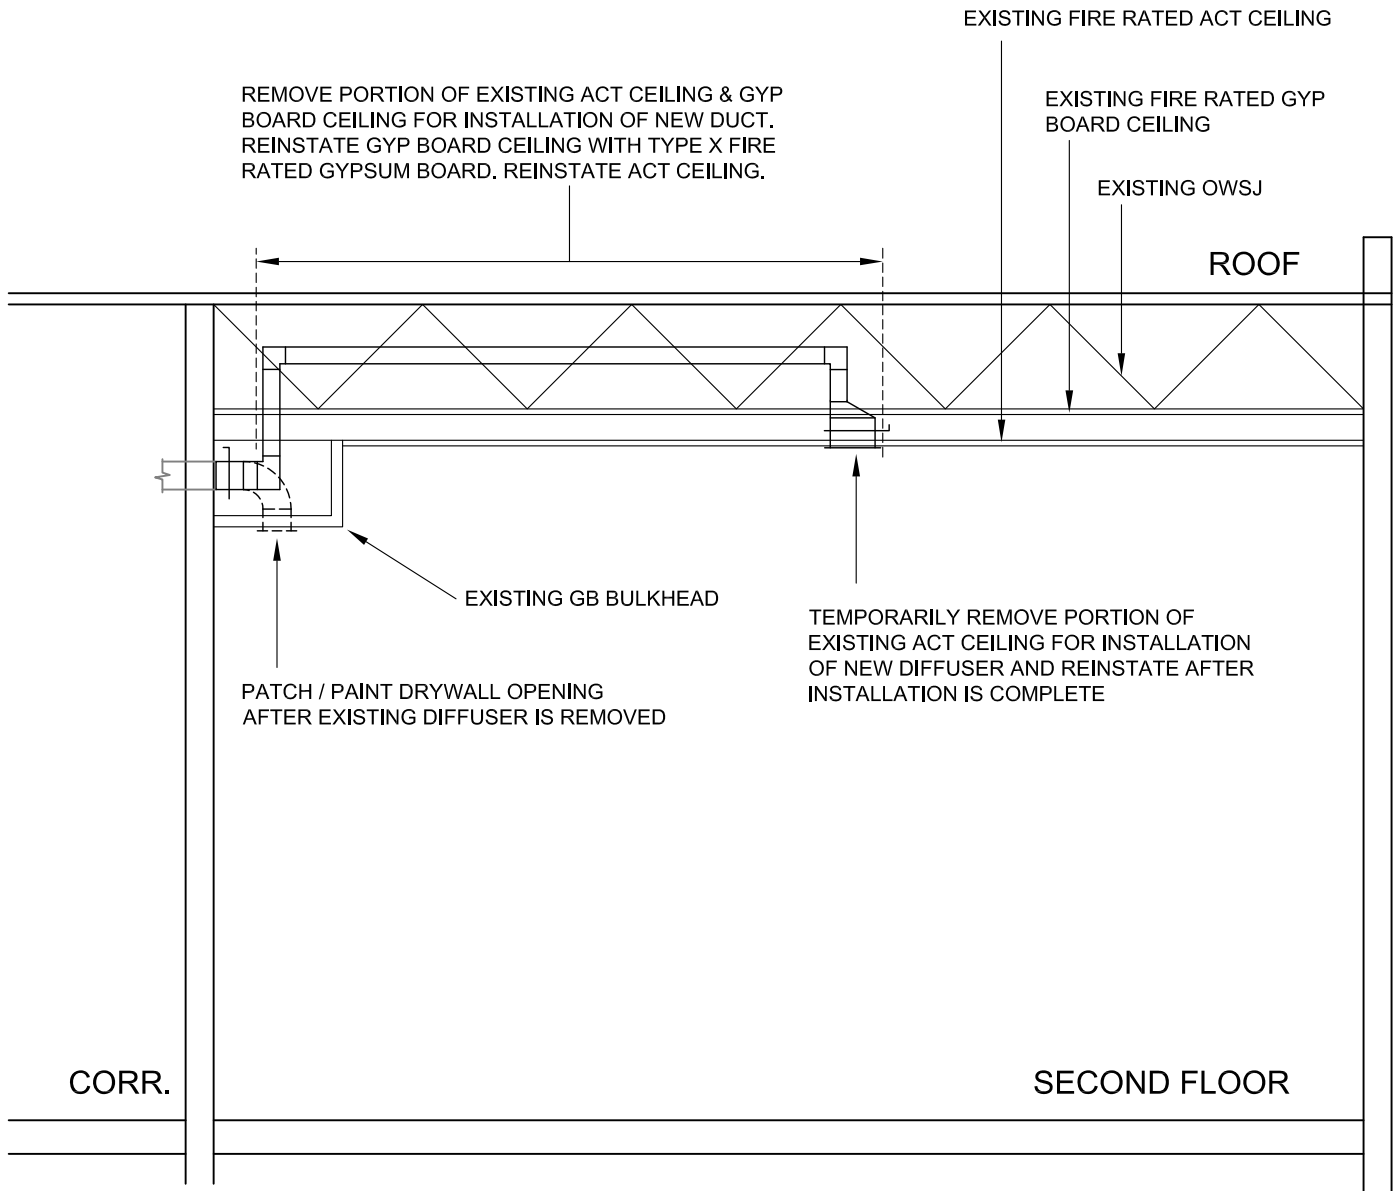

TYPICAL SECTION THROUGH CLASSROOM

NOTE: REFER TO MECH DWGS FOR NUMBER AND LOCATIONS OF CLASSROOMS RECIEVING HVAC DUCT MODIFICATIONS

General Contractor shall check and verify all dimensions and report all errors and omissions to the Architect. Do not scale the drawings. Drawings shall not be used for construction purposes until issued by the Architect for construction. Issued for Construction Date _____ Signature _____ CADD File	Project ROLLING MEADOWS PUBLIC SCHOOL		Project No. 2513	
	Drawing Title Typical Crossection through Classroom		Scale NTS	
	sn/der Snyder Architects Inc. 100 Broadview Ave., Suite 301, Toronto, ON M4M 3H3 t.416.966.5444 f.416.966.4443 www.snyderarchitects.ca		Revisions	Date 2025 10 07
			Cross Reference M3.1	Drawing No. A01