




MARK	DESCRIPTION	DETAIL	WALL TYPE
L3	3–38x140 BUILT–UP BEAM		38x140 STUD
L4	3–38x89 BUILT–UP BEAM		38x140 STUD
NOTES			

	DETAIL	WALL TYPE
BACK S.)		EXISTING 190/240 BLOCK +90 BRICK
BACK S.)		EXISTING 240 BLOCK +90 BRICK

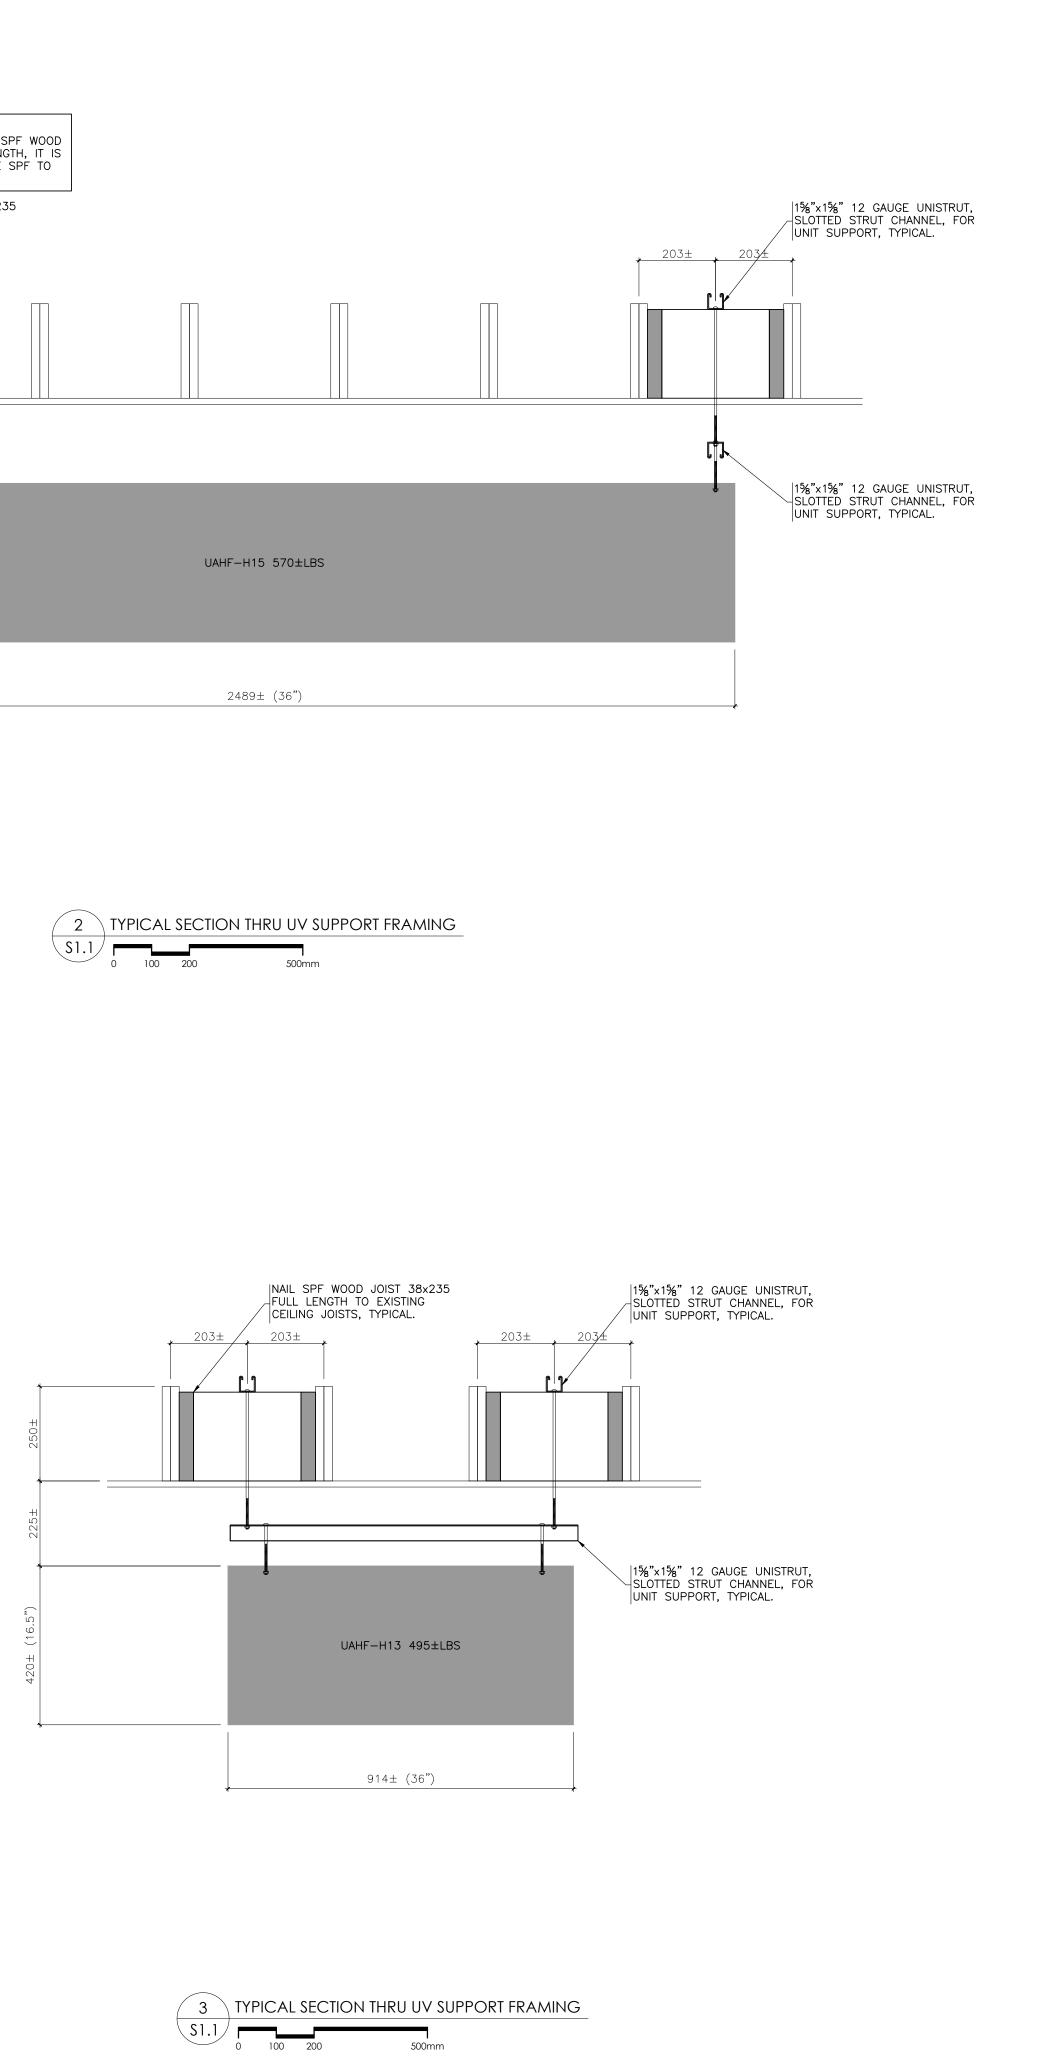

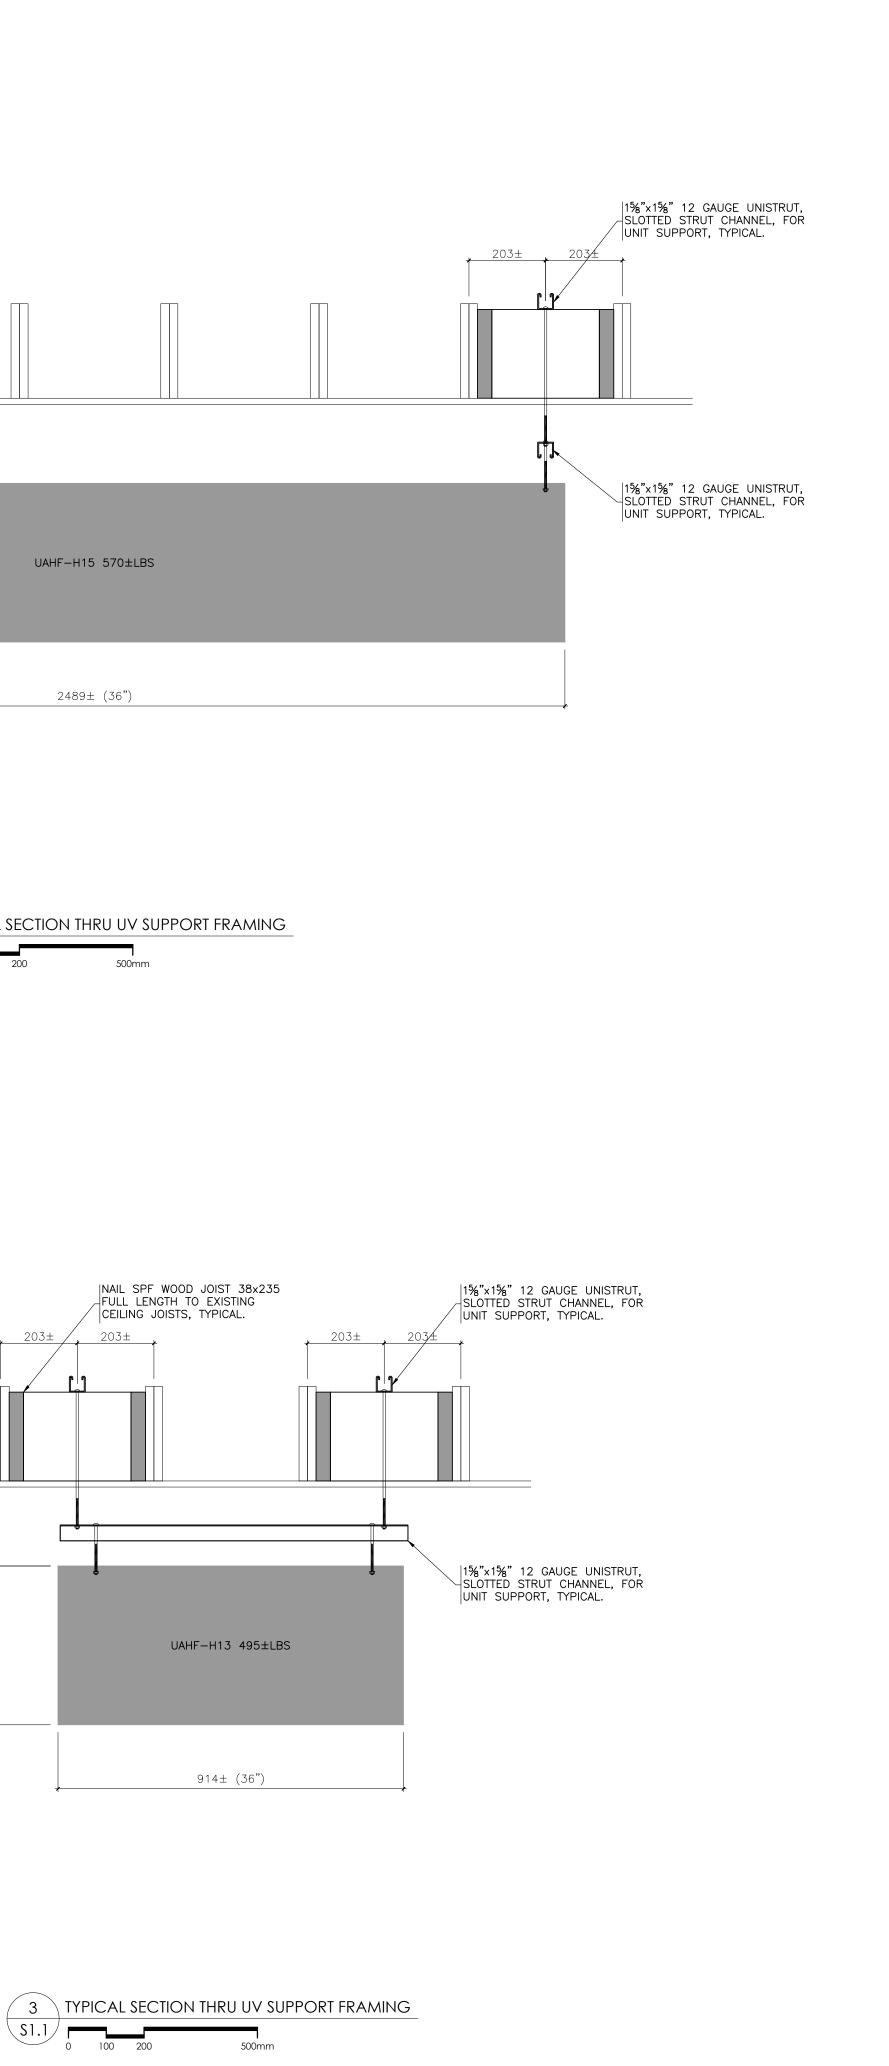

REVISIONS PARTICULAR 1 2021.04.23 1 2021.0	C:\M\St. Jacobs PS Reno-22061\Struct\SJPS - Struct.dwg
	Apr.23
	3/21
	STRUCTURAL NOTES, SCHEDULES & DETAILS

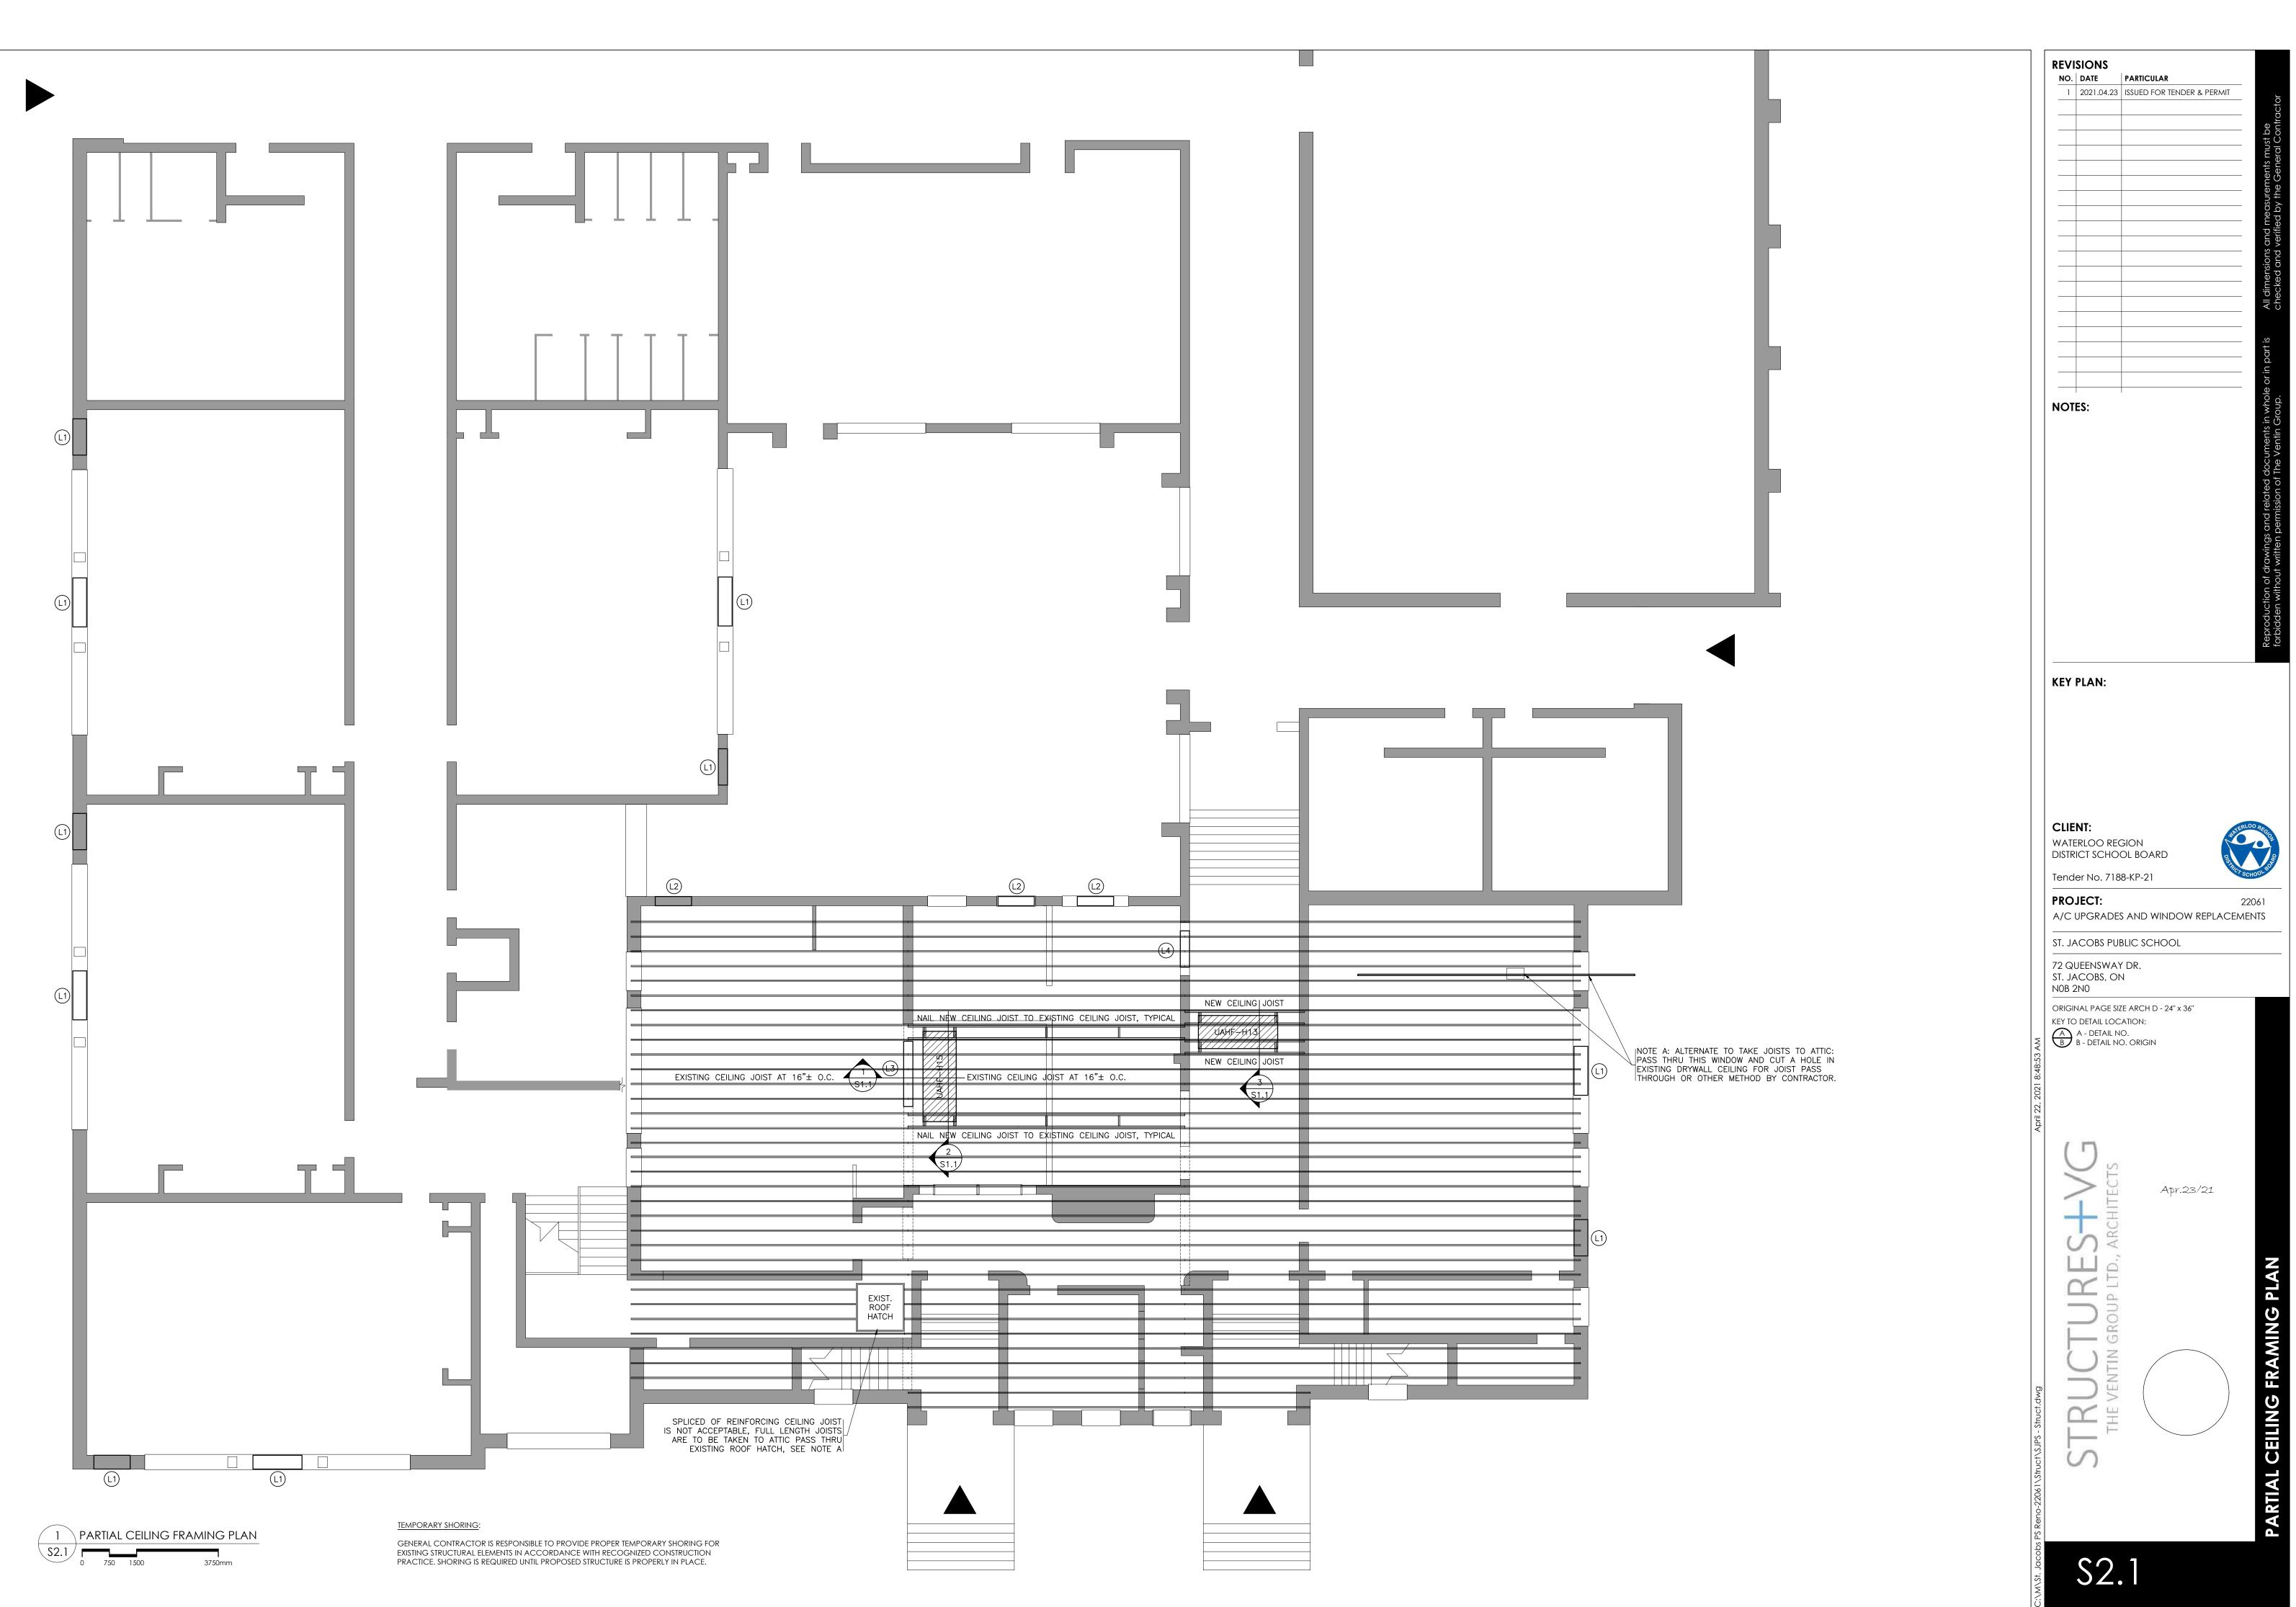

DRAWN BY : ML