

PART ROOF FRAMING PLAN

COORDINATE THE LOCATIONS

WITH MECH.

ULS

1.15

1.15

1.3

SNOW

WIND

EARTHQUAKE

SLS

0.9

0.75


1.0


VX ENGINEERING INC STRUCTURAL ENGINEERS

416 670 9422 www.wxengineering.com


PART ROOF FRAMING PLAN


VX ENGINEERING inc.
2500 - 135Marlee Avenue
Toronto, Ontario M6B 4C6

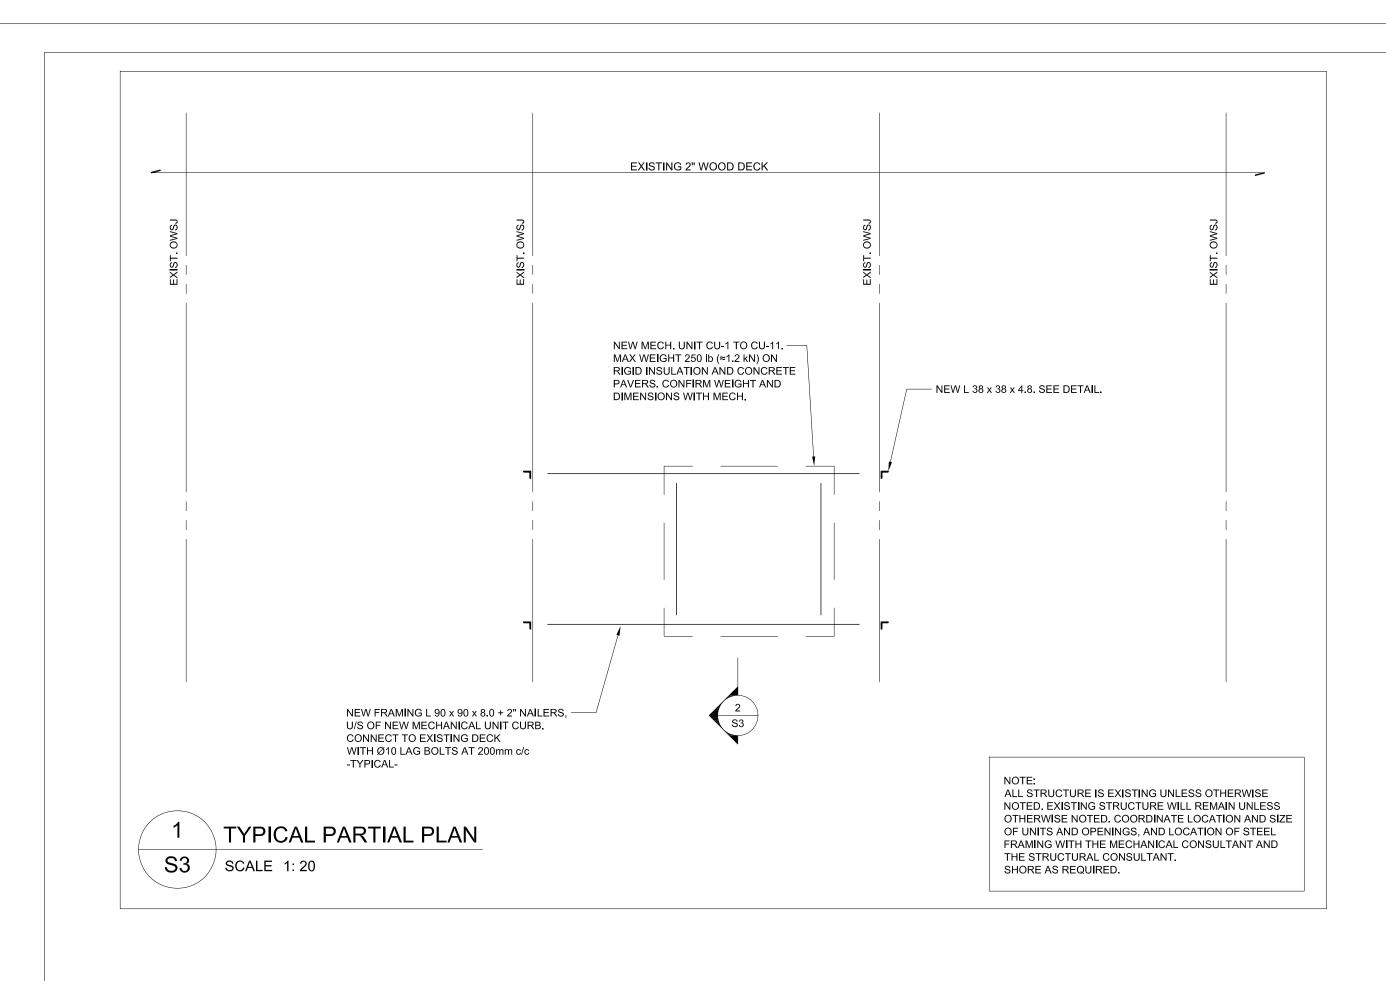

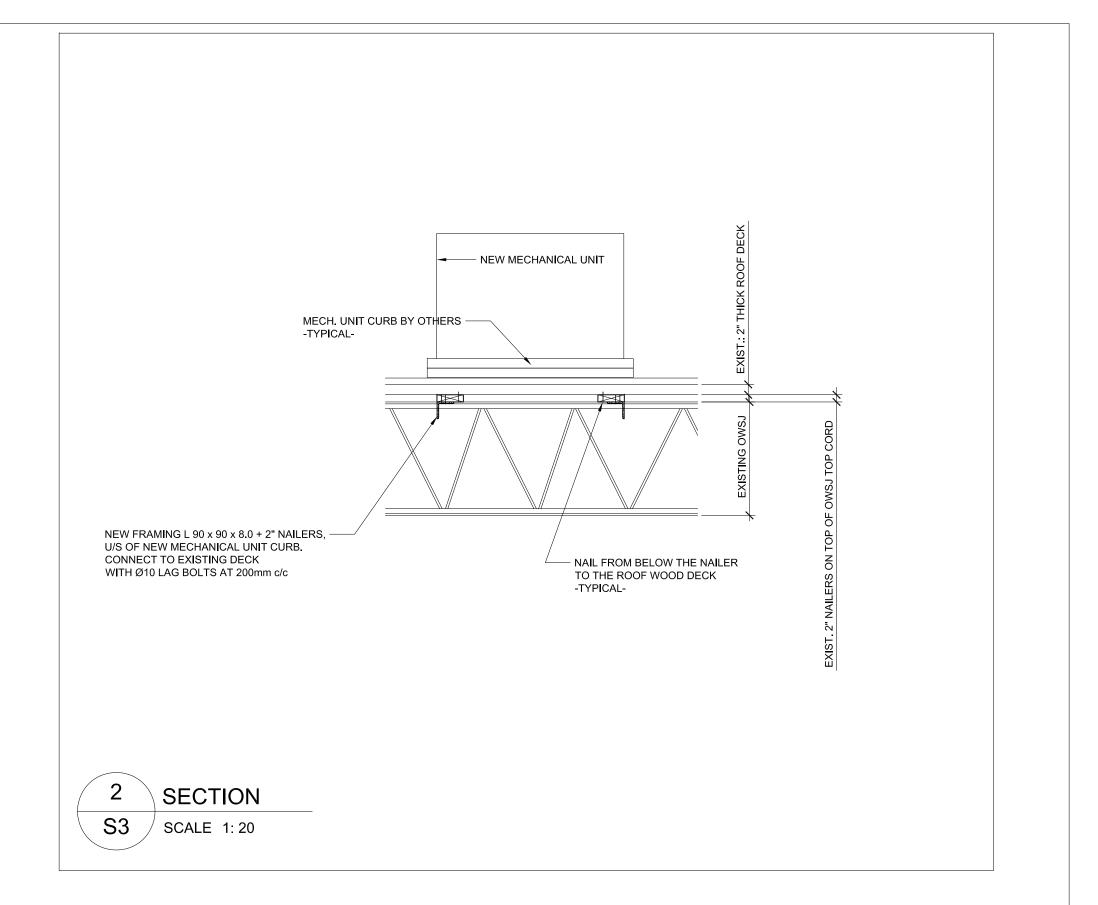

TYPICAL FRAMING FOR NEW ROOF MECHANICAL UNIT ON EXISTING WOOD DECK ROOF.

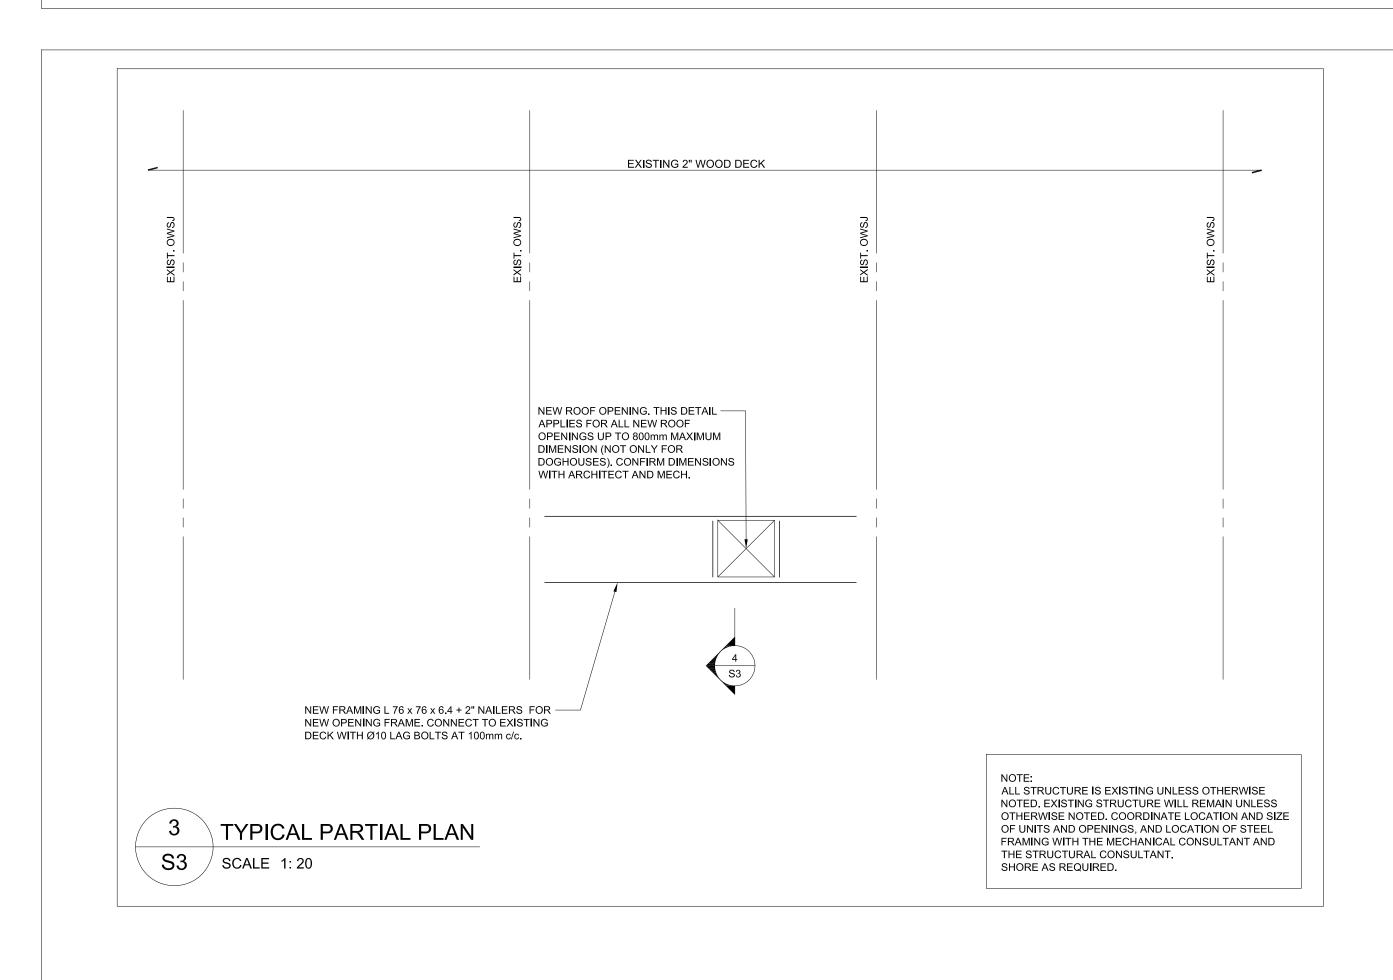

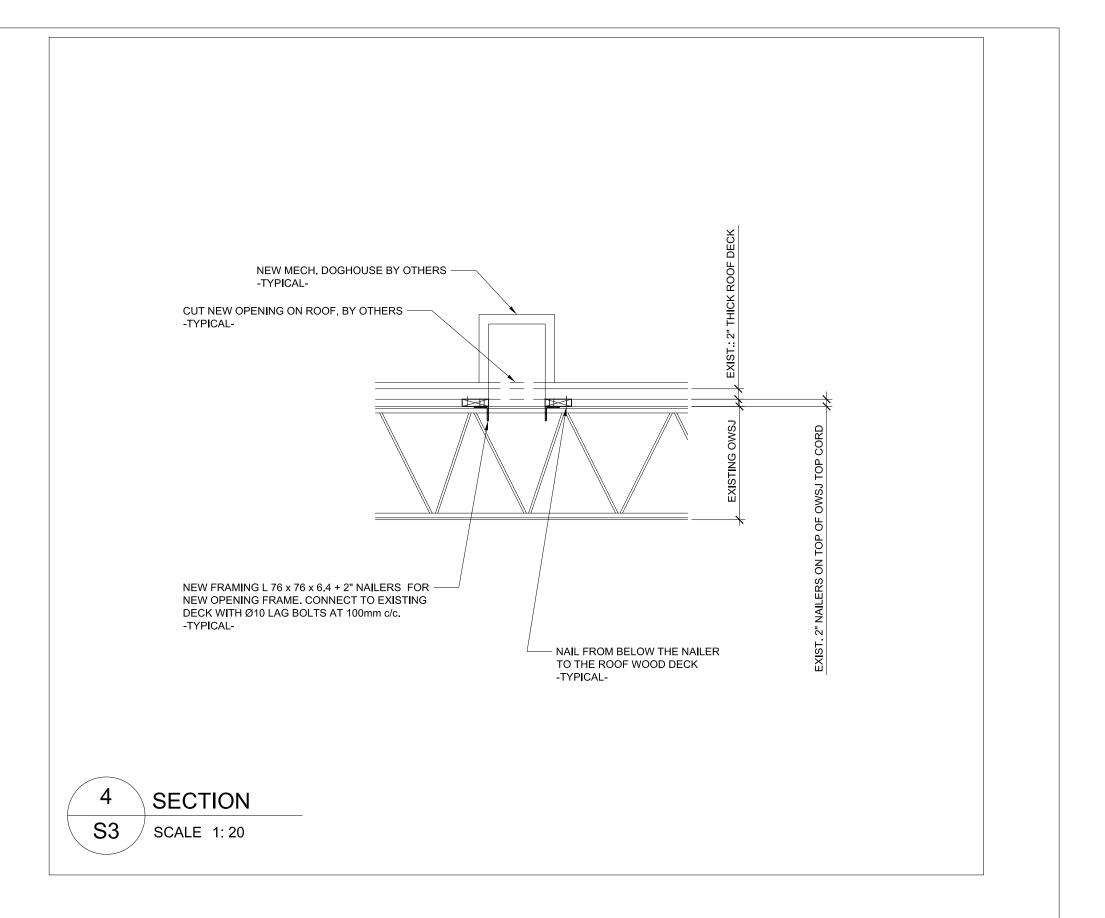

TYPICAL FRAMING FOR NEW ROOF OPENINGS ON EXISTING WOOD DECK ROOF.



NOTE: THIS DRAWING IS NOT TO BE SCALED. THE CONTRACTOR IS RESPONSIBLE FOR THE VERIFICATION OF ALL SITE DIMENSIONS AND FOR NOTIFYING THE ARCHITECT OF ANY SITE CONDITIONS AND SITE MEASUREMENTS THAT ARE NOT CONSISTENT WITH THE DRAWINGS.

	no.	revision	date			
GEODE TIC	no.	issue	date			
	1	Issued for Permit and Tender				
PROJECT NORTH						
\\\NORTH \						

project
WRDSB TAIT STREET PUBLIC SCHOOL RENOVATIONS
TENDER No. 7198-RW-22

WATERLOO REGION DISTRICT SCHOOL BOARD 184 TAIT ST., CAMBRIDGE, ON. N1S 3G3

drawing
UNITS & OPENING FRAMING DETAILS IN EXISTING WOOD DECK ROOF
drawing scale

ward99 project number

21008 - TAIT PS


VX Engineering project number


2128 - TAIT PS

VX ENGINEERING INC


VX ENGINEERING INC STRUCTURAL ENGINEERS


VX ENGINEERING inc. 2500 - 135Marlee Avenue Toronto, Ontario M6B 4C6 416 670 9422 www.wxengineering.com S3

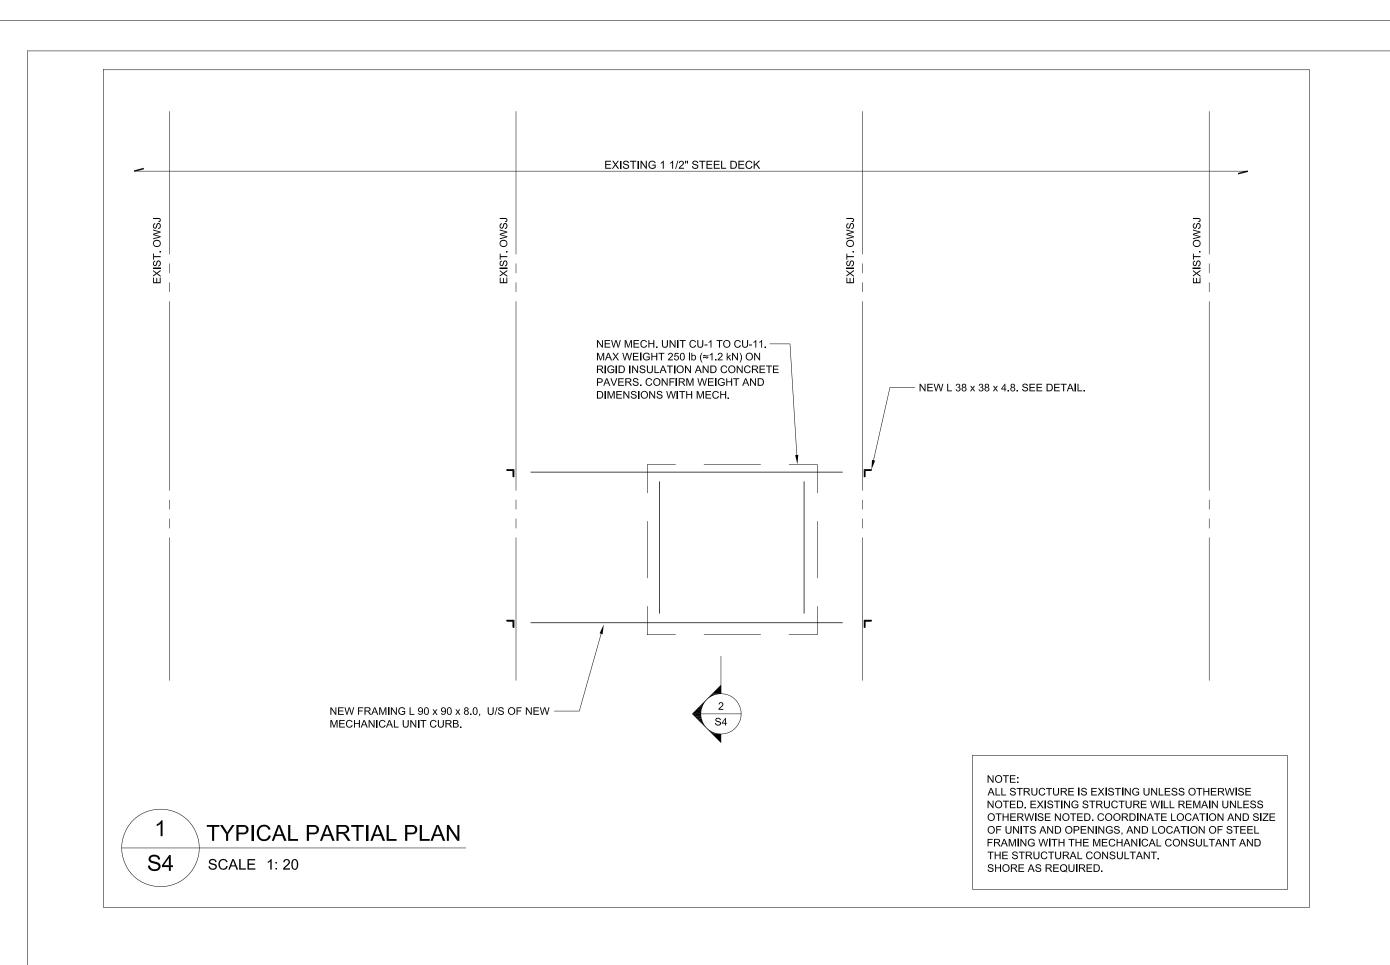

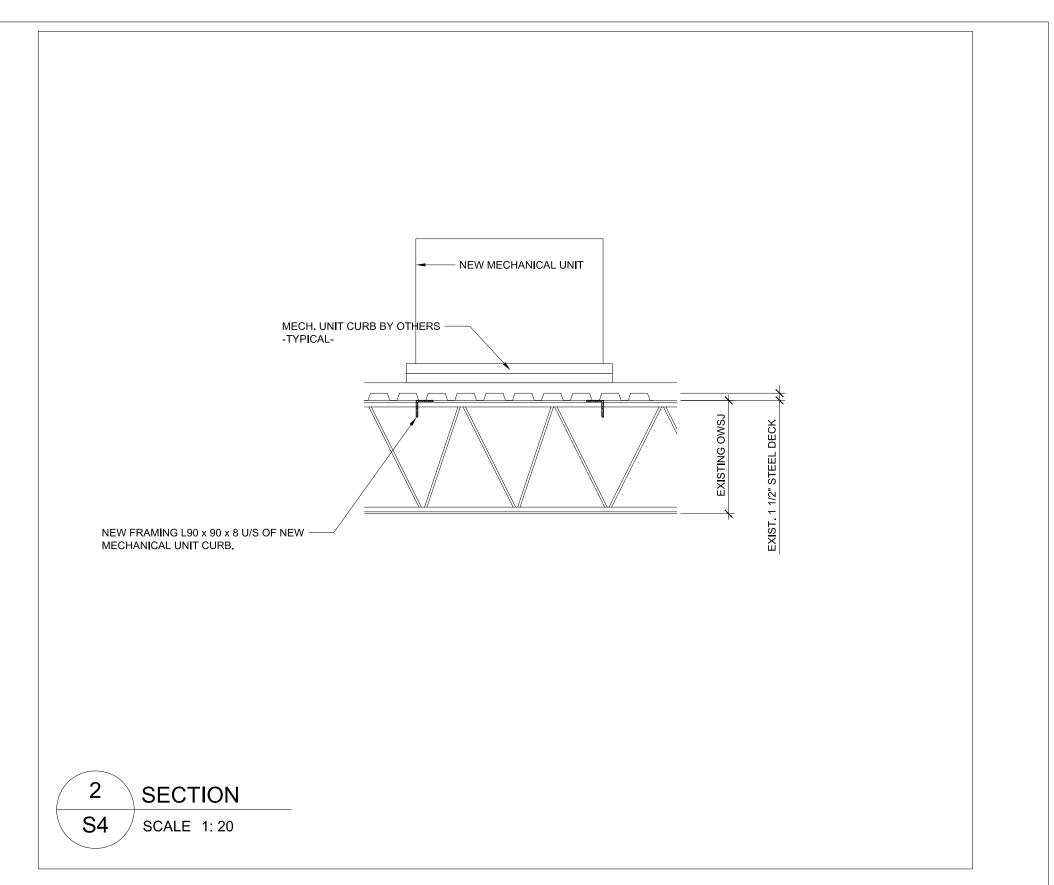

TYPICAL FRAMING FOR NEW ROOF MECHANICAL UNIT ON EXISTING STEEL DECK ROOF.

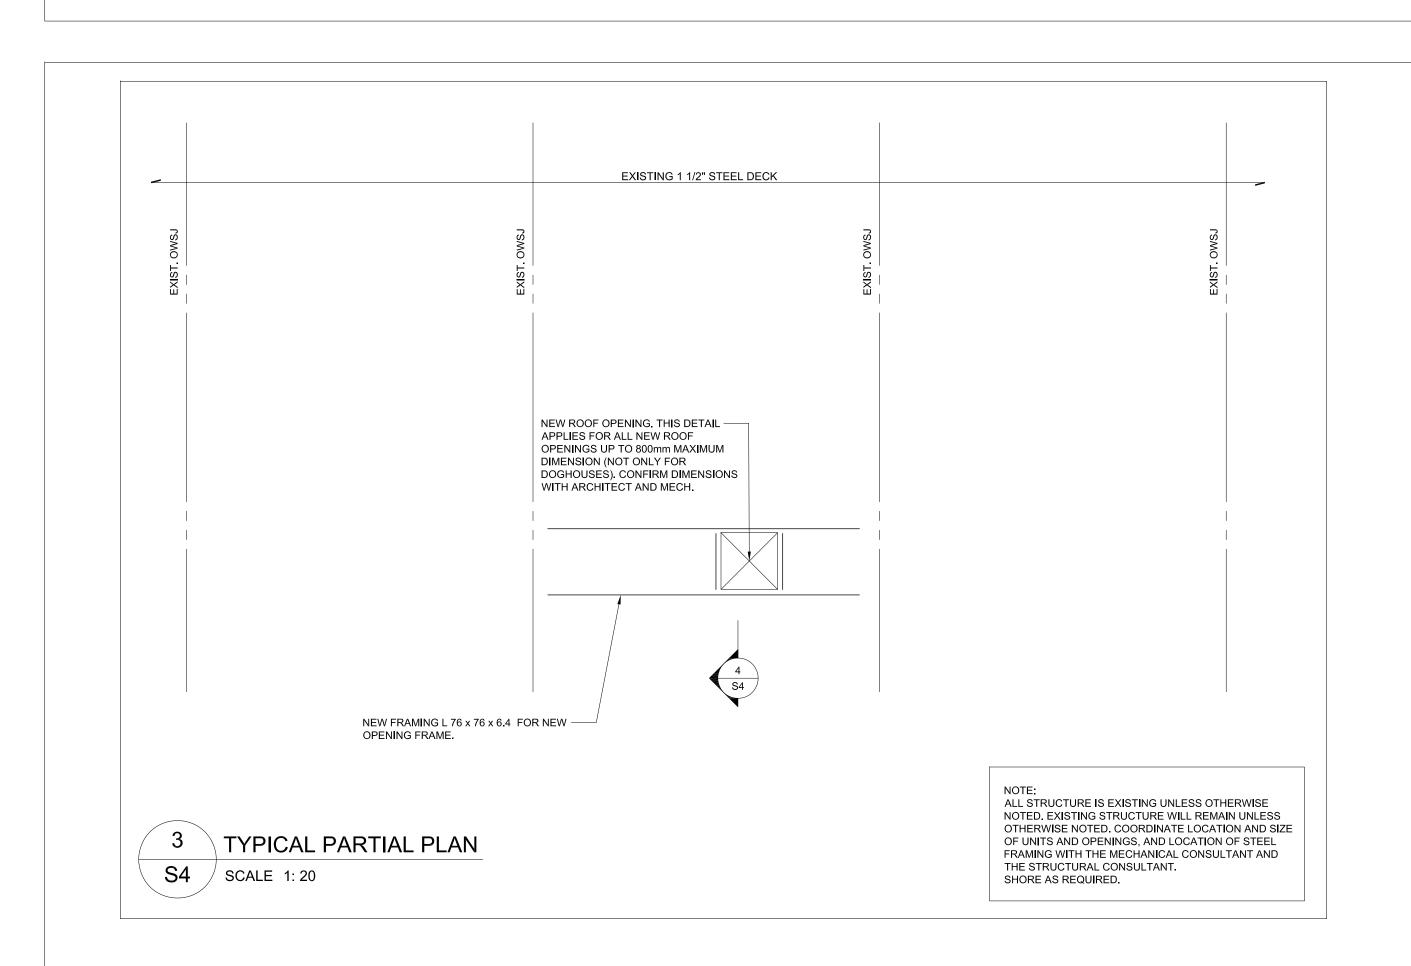

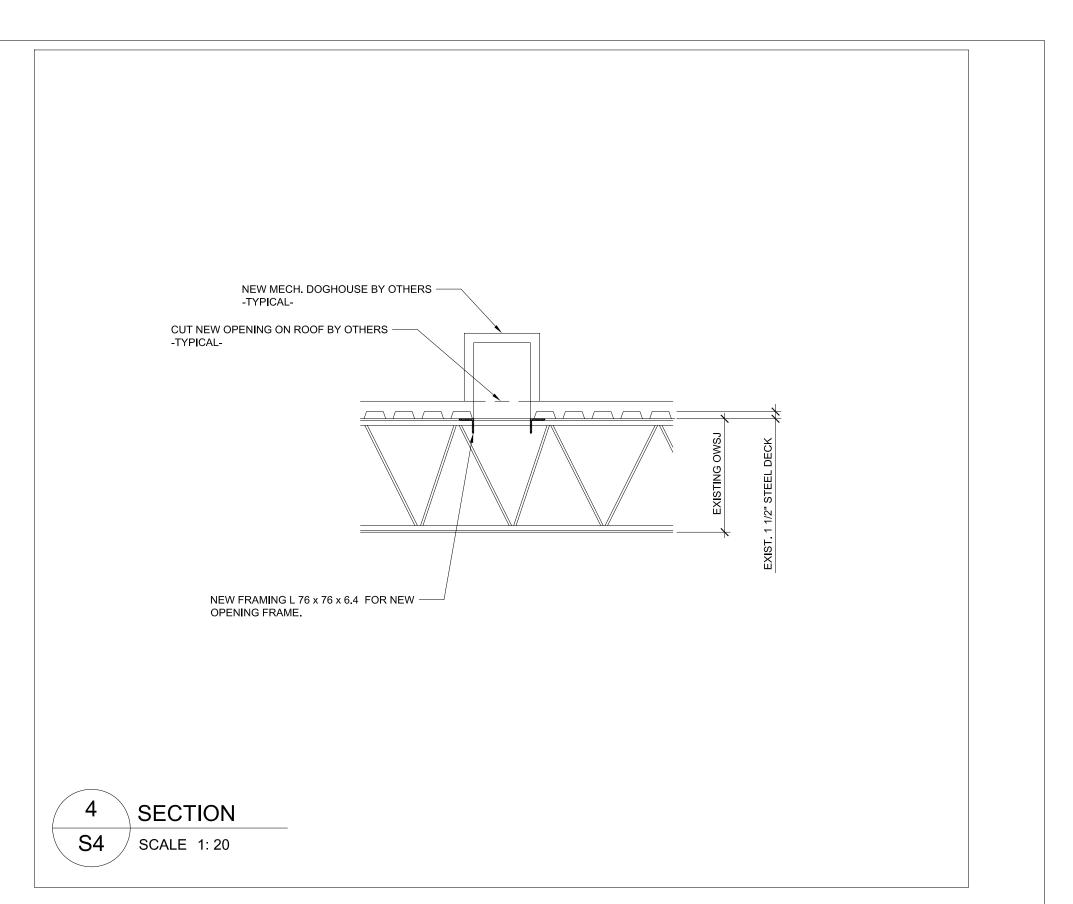


TYPICAL FRAMING FOR NEW ROOF OPENINGS ON EXISTING STEEL DECK ROOF.



NOTE: THIS DRAWING IS NOT TO BE SCALED. THE CONTRACTOR IS RESPONSIBLE FOR THE VERIFICATION OF ALL SITE DIMENSIONS AND FOR NOTIFYING THE ARCHITECT OF ANY SITE CONDITIONS AND SITE MEASUREMENTS THAT ARE NOT CONSISTENT WITH THE DRAWINGS.

		I	1
	no.	revision	date
	no.	issue	date
GEODE TIC	1	Issued for Permit and Tender	
1/\\\\\\\\\\\\\\\\\\\\\\\\\\\\\\\\\\\\			

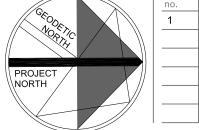

WRDSB TAIT STREET PUBLIC SCHOOL RENOVATIONS TENDER No. 7198-RW-22

WATERLOO REGION DISTRICT SCHOOL BOARD 184 TAIT ST., CAMBRIDGE, ON. N1S 3G3


UNITS & OPENING FRAMING DETAILS IN EXISTING STEEL DECK ROOF drawing scale

ward99 project number

VX Engineering project number 21008 - TAIT PS 2128 - TAIT PS

VX ENGINEERING INC STRUCTURAL ENGINEERS

VX ENGINEERING inc. 2500 - 135Marlee Avenue Toronto, Ontario M6B 4C6 416 670 9422 www.wxengineering.com

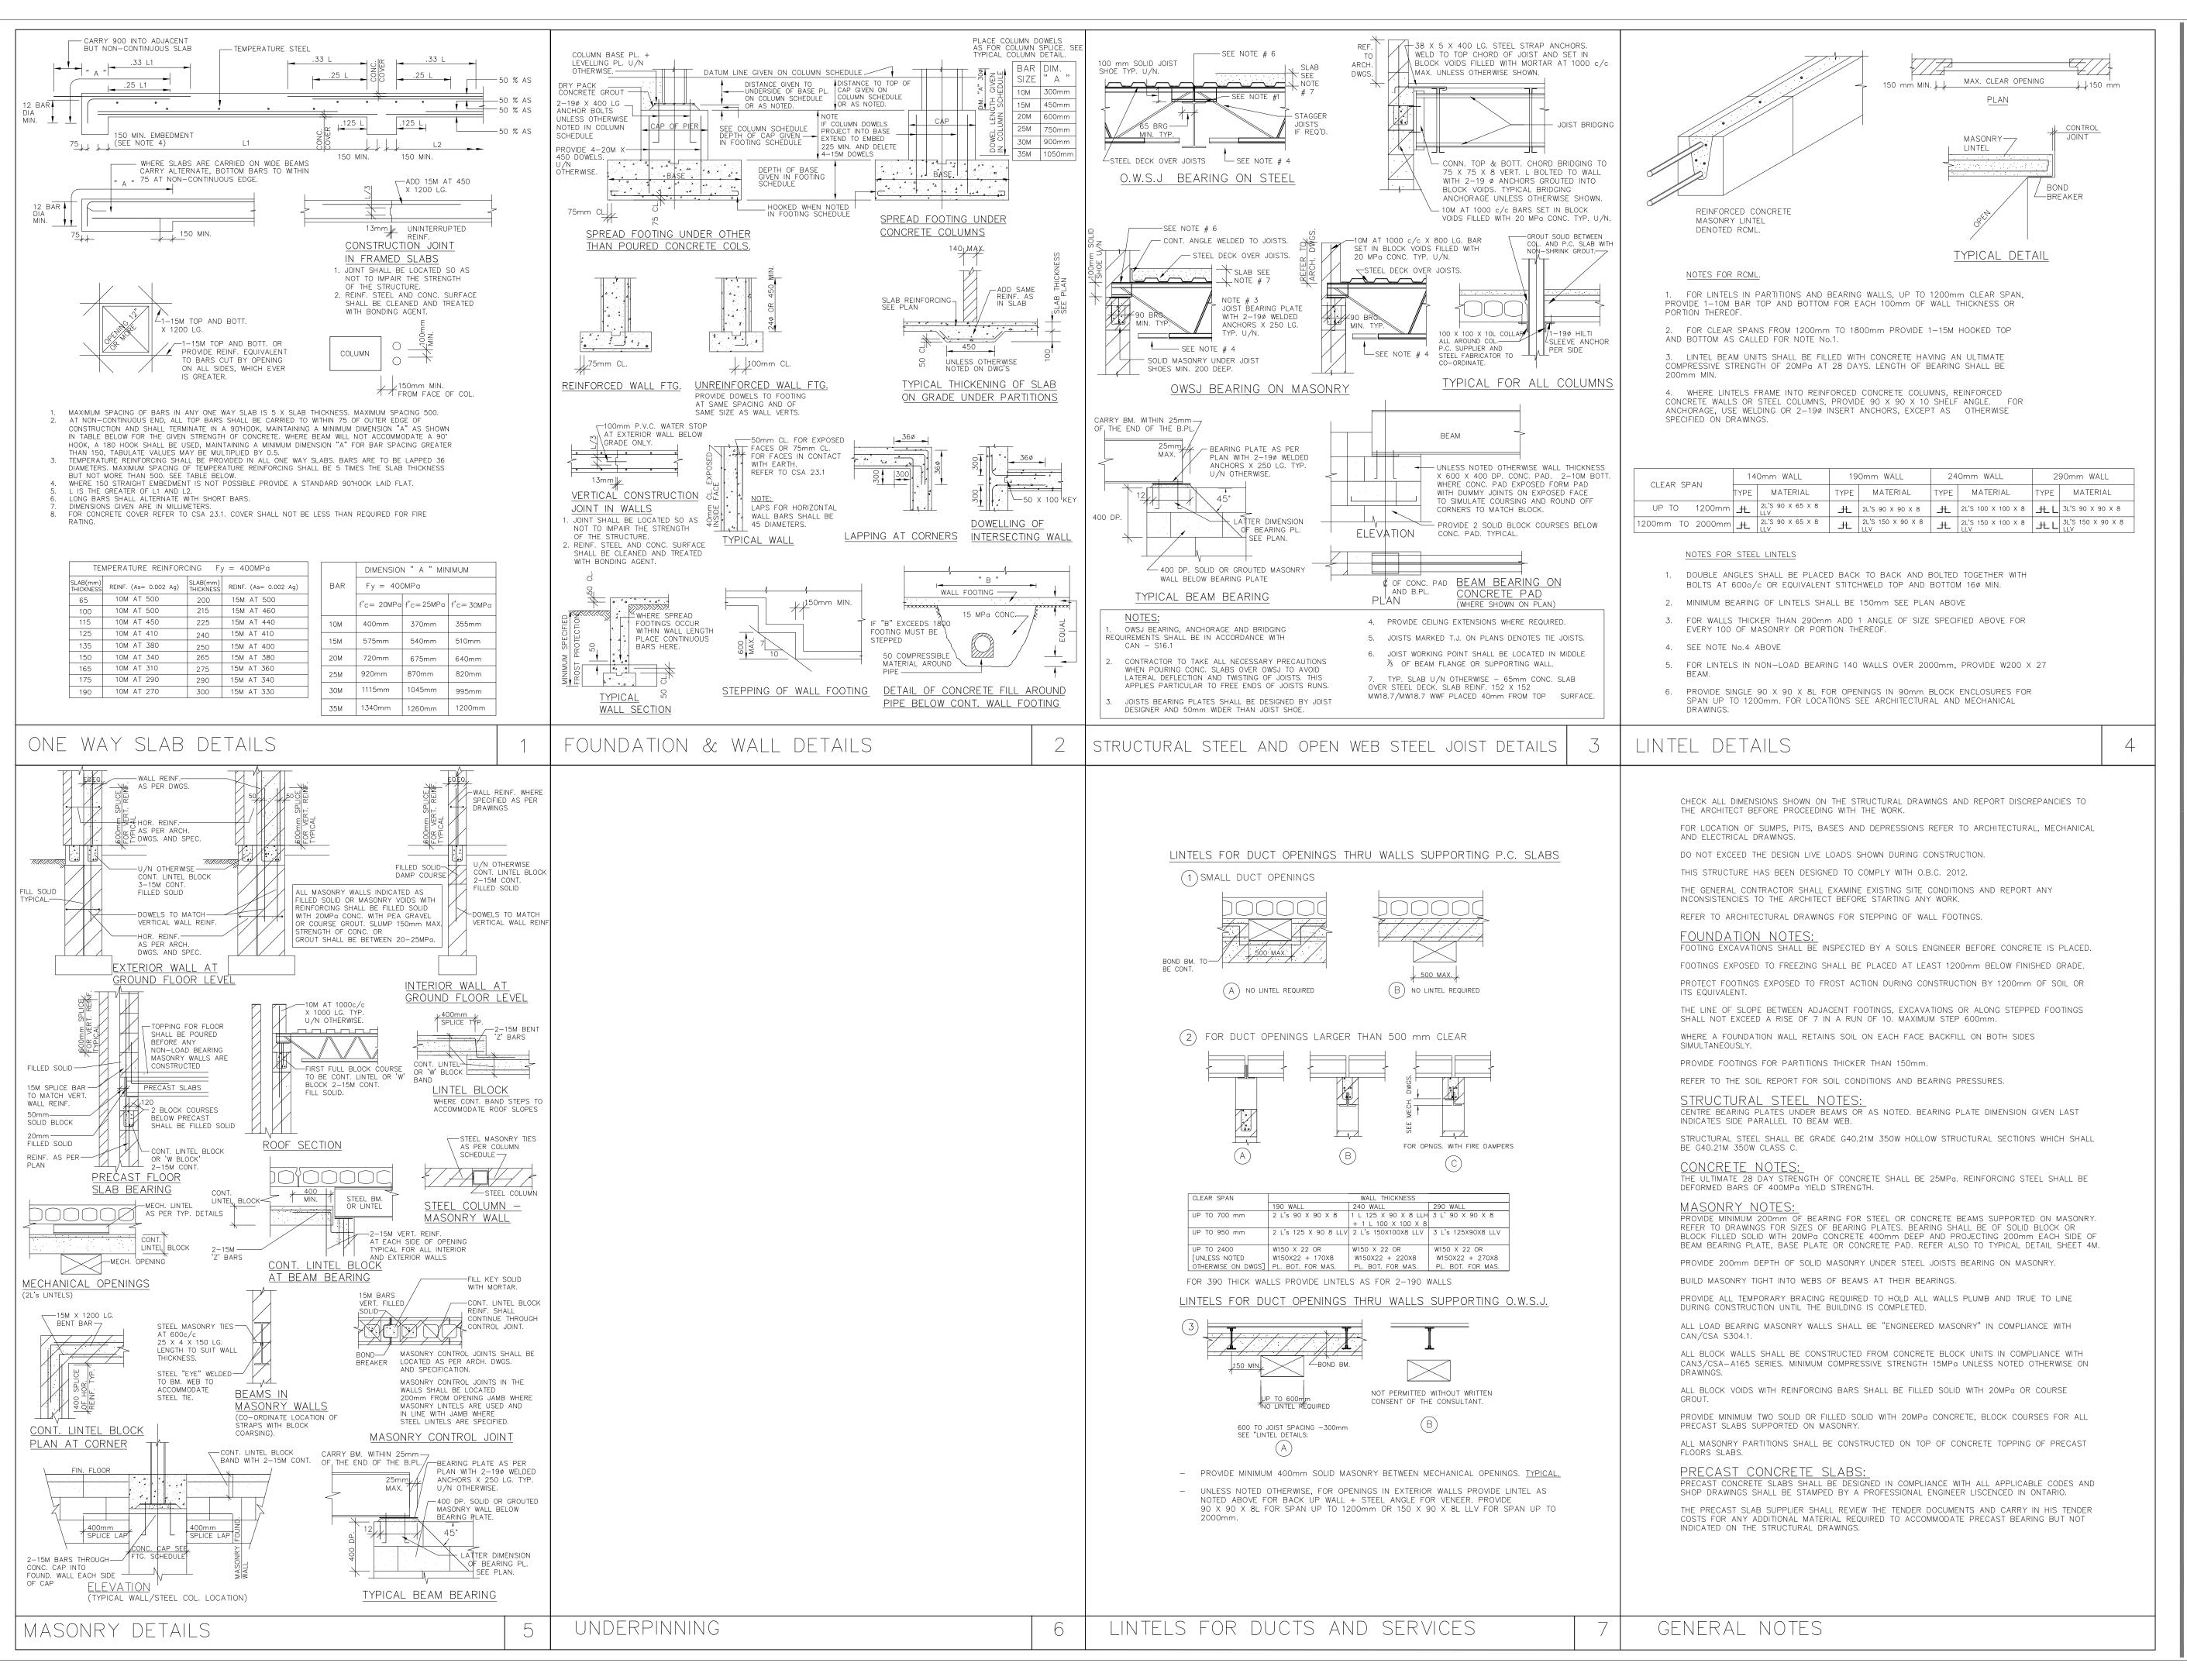



NOTE: THIS DRAWING IS NOT TO BE SCALED. THE CONTRACTOR IS RESPONSIBLE FOR THE VERIFICATION OF ALL SITE DIMENSIONS AND FOR NOTIFYING THE ARCHITECT OF ANY SITE CONDITIONS AND SITE MEASUREMENTS THAT ARE NOT

	no.	revision	date
			
			
		1	
/Gr	no.	issue	date
NORTIC NORTIC		Issued for Permit and Tender	Jan. 28, 20
RITE I			
PROJECT NORTH			

project
WRDSB TAIT STREET PUBLIC SCHOOL RENOVATIONS TENDER No. 7198-RW-22
WATERLOO REGION DISTRICT SCHOOL BOARD

184 TAIT ST., CAMBRIDGE, ON. N1S 3G3

GENERAL NOTES drawing scale NTS

ward99 project number 21008 - TAIT PS

2128 - TAIT PS

VX Engineering project numbe



STRUCTURAL ENGINEERS

VX ENGINEERING inc. 2500 - 135Marlee Avenue Toronto, Ontario M6B 4C6 416 670 9422 www.wxengineering.com