

Addendum #1

Issued March 4, 2025

The following information changes the competitive process documents issued on February 21, 2025.

CLARIFICATIONS

Item 1: Refer to appended security drawings 2025-133-P02090_Orchard Park Renovations_Security Drawings (8 sheets) issued by LOBO Security Consulting, dated February 28, 2025.

GENERAL INFORMATION

Item 1: Refer to RFT Document, Bid Forms
REMOVE and REPLACE bid form - Subcontractors – List of Subcontractors with below:

SUBCONTRACTORS - LIST OF SUBCONTRACTORS

☐ Form Intentionally left blank, delete from bidsandtenders

Instructions:

The Bidder shall make an entry against each possible sub-trade listed by entering the name of the proposed Subcontractor or "by own forces", as applicable. No blank spaces are to be left.

The Bidder shall state only one (1) proposed Subcontractor for each sub-trade listed.

Where the Board has undertaken a prequalification process for a category of subtrade listed below, the Bidder shall name one of the Board's pre-qualified Subcontractors. Refer to RFT Document, Instructions to Bidders, Section 2 Pre-Qualifications for pre-qualification lists.

Additional Instructions, if required:

ENTER ADDITIONAL INSTRUCTIONS, IF ANY, HERE

Form Details (copy & paste into bidsandtenders form):

	Line Item	SUB-TRADE	PROPOSED SUBCONTACTOR*
1	1	Abatement	
2	2	Aluminum Doors & Windows	
3	3	Concrete	
4	4	Door Hardware	
5	5	Electrical	
6	6	Flooring	
7	7	Gypsum Board	
8	8	Mechanical	
9	9	Metal Doors	
10	10	Painting	
11	11	Plumbing	
12	12	Security (Cable Rough-in)	
13	13	Testing & Balancing	

to be listed alphabetically

End of Addendum #1

HWDSB

HAMILTON-WENTWORTH DISTRICT
SCHOOL BOARD
RICHARD PARK SECONDARY SCHOOL

VIDEO SURVEILLANCE UPGRADE

200 DEWITT ROAD
STONE CREEK, ONTARIO

GENERAL NOTES

1. SHOULD DISCREPANCIES EXIST WITHIN THE DESIGN DOCUMENTATION WHICH INCLUDES DRAWINGS, RISERS, DETAILS AND SPECIFICATIONS, OR BETWEEN THE DESIGN DOCUMENTATION AND SITE CONDITIONS, THE CONTRACTOR SHALL EITHER RAISE THE ISSUE VIA THE RFI BEFORE QUESTION PERIOD IS CLOSED OR INCLUDE FOR THE MOST ONEROUS SCOPE OF WORK.
2. ALL CABLING SHOULD BE CONCEALED BEHIND WALLS AND CEILINGS, ALL EXPOSED CABLING SHALL BE ENCLOSED IN EMT CONDUIT PROVIDED BY THE CONTRACTOR.
3. THE CONTRACTOR SHALL PROVIDE ALL GROUNDING IN ACCORDANCE WITH THE RULES AND REGULATIONS OF AUTHORITIES HAVING JURISDICTION.
4. ALL UN—TERMINATED CABLE AND WIRE RUNS SHALL BE PROPERLY CAPPED, COILED AND STORED BY THE CONTRACTOR AS PER ALL APPLICABLE CODES AND GOVERNING AUTHORITIES HAVING JURISDICTION.
5. THE CONTRACTOR SHALL COORDINATE ANY PANEL OR EQUIPMENT SHUTDOWNS WITH THE OWNER, ANY WORK CAUSING DISRUPTION TO NORMAL BUILDING OPERATIONS SHALL BE CARRIED OUT AFTER HOURS.
6. CONDUITS CAN BE ZONED TO MINIMIZE THE NUMBER OF HOME RUNS FROM CAMERAS TO THE RESPECTIVE NETWORK SWITCH LOCATIONS, ALL CABLE RUNS SHALL BE PROVIDED WITH AN ADDITIONAL 12' (TWELVE FEET) OF SLACK AT EACH END.
7. MINIMUM CONDUIT SIZE SHALL BE 21MM (3/4") UNLESS OTHERWISE NOTED, THE CONTRACTOR SHALL ENSURE ALL CONDUITS ARE MARKED CLEARLY AT BOTH ENDS AND PROVIDED COMPLETE WITH PULL STRING.

SECURITY LEGEND

SYMBOL	DESCRIPTION
	<u>GENERAL SYMBOLS</u>
	ROUGH-IN ONLY FOR FUTURE FIXED IP CAMERA (CEILING MOUNT UNLESS NOTED OTHERWISE)
	ROUGH-IN ONLY FOR FUTURE 180° IP CAMERA (CEILING MOUNT UNLESS NOTED OTHERWISE)
	ROUGH-IN ONLY FOR FUTURE 360° IP CAMERA (CEILING MOUNT UNLESS NOTED OTHERWISE)
	EXISTING CAMERA TO REMAIN
	REFERENCE TO DRAWING NOTE
P	DENOTES PENDANT MOUNT
C	DENOTES CORNER MOUNT
WP	DENOTES WEATHERPROOF ENCLOSURE (AND WEATHERPROOF CAMERA WHERE APPLICABLE)
W	DENOTES WIDE-ANGLE VIEW FIXED CAMERA
	EXISTING NETWORK CABINET WITH NETWORK VIDEO RECORDER
	EXISTING NETWORK CABINET TO REMAIN
	EXISTING LAN DATA CLOSET TO REMAIN


SECURITY DRAWING LIST

Sheet Number	Sheet Title
SE-000	SECURITY LEGEND & DRAWING LIST
SE-201A	FIRST FLOOR - SECURITY SYSTEM LAYOUT - PART 1 OF 4
SE-201B	FIRST FLOOR - SECURITY SYSTEM LAYOUT - PART 2 OF 4
SE-201C	FIRST FLOOR - SECURITY SYSTEM LAYOUT - PART 3 OF 4
SE-201D	FIRST FLOOR - SECURITY SYSTEM LAYOUT - PART 4 OF 4
SE-202A	SECOND LEVEL - SECURITY SYSTEM LAYOUT - PART 1 OF 2
SE-202B	SECOND LEVEL - SECURITY SYSTEM LAYOUT - PART 2 OF 2
SE-300	VIDEO SURVEILLANCE SYSTEM RISER DIAGRAM


ALL DRAWINGS ARE THE SOLE PROPERTY OF THE CONSULTANT.
ALL DRAWINGS SHALL BE STRICTLY CONFIDENTIAL. ONLY INDIVIDUALS
APPROVED BY THE CONSULTANT/OWNER SHALL VIEW THESE
DRAWINGS. IT IS THE SOLE RESPONSIBILITY OF ALL APPROVED
INDIVIDUALS TO ENSURE THE DRAWINGS ARE KEPT CONFIDENTIAL.

3	ISSUED FOR FINAL	FEB/28/21
2	ISSUED FOR REVIEW	FEB/21/21
1	ISSUED FOR CLIENT REVIEW	FEB/13/21
No	Revisions	Date

Orientation

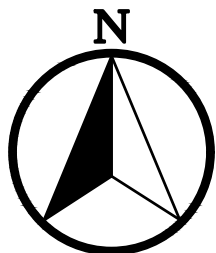

Sea

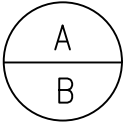

A Detail No.

B Sheet No where detailed



HAMILTON - WENTWORTH
DISTRICT SCHOOL BOARD

SECURITY CONSULTANT

LOBO | Security Consulting

Toronto Vancouver
5155 Spectrum Way, Unit 13, Mississauga, ON
Tel: (905) 502-1234 Web: www.lobocsinc.com

AMIS N E

Project
HAMILTON-WENTWORTH
DISTRICT SCHOOLBOARD
VIDEO SURVEILLANCE UPGRADE
Location
ORCHARD PARK SECONDARY SCHOOL

Address
200 DEWITT ROAD, STONEY CREEK, ONT

Client
HWDSB

Drawing Title


SECURITY LEGEND & DRAWING LIST

Scale NTS	Date JUL .2018
Drawn by CB	Substantial Performance Date
Designed by CL	Drawing No SE-000
Approved by CL	


FOR CONTINUATION REFER TO DRAWING SE-201D

ALL DRAWINGS ARE THE SOLE PROPERTY OF THE CONSULTANT.
ALL DRAWINGS SHALL BE STRICTLY CONFIDENTIAL. ONLY INDIVIDUALS
APPROVED BY THE CONSULTANT/OWNER SHALL VIEW THESE
DRAWINGS. IT IS THE SOLE RESPONSIBILITY OF ALL APPROVED
INDIVIDUALS TO ENSURE THE DRAWINGS ARE KEPT CONFIDENTIAL.

3	ISSUED FOR FINAL	FEB/28/25
2	ISSUED FOR REVIEW	FEB/21/25
1	ISSUED FOR CLIENT REVIEW	FEB/13/25
No	Revisions	Date

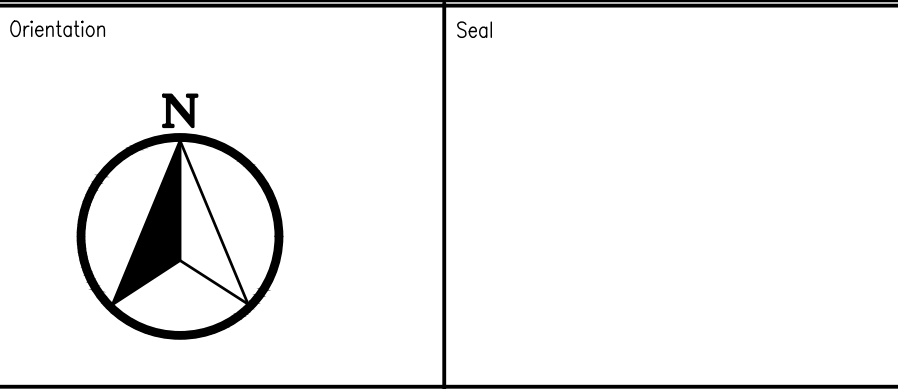

A	A Detail No
B	B Sheet No where detailed

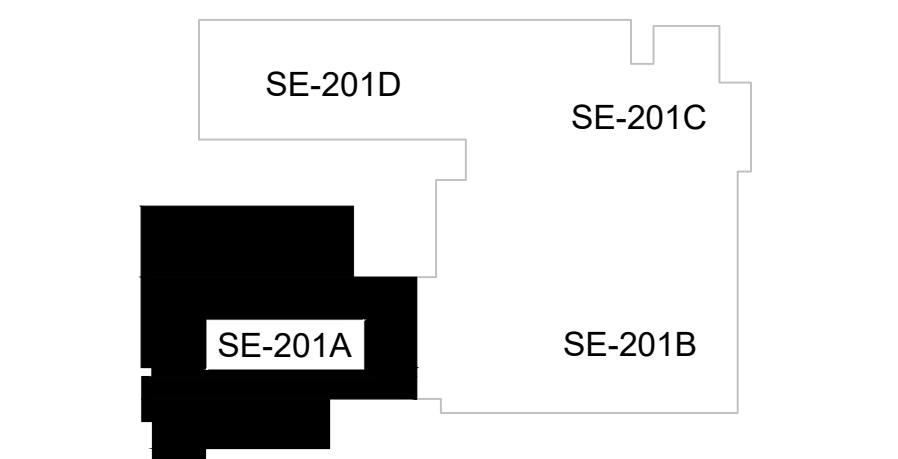

SECURITY CONSULTANT:
LOBO | Security Consulting
Toronto Vancouver
5155 Spectrum Way, Unit 13, Mississauga, ON
Tel: (905) 502-1234 Web: www.lobocsinc.com

AMIS N B


Project
HAMILTON-WENTWORTH
DISTRICT SCHOOLBOARD
VIDEO SURVEILLANCE UPGRADE
Location
ORCHARD PARK SECONDARY SCHOOL

Address
200 DEWITT ROAD, STONEY CREEK, ONT

Client
HWDSB

Drawing Title
**FIRST FLOOR - SECURITY
SYSTEM LAYOUT - PART 1 OF 4**

Scale 3/32" = 1'0"	Date JUL. ,2018
Drawn by CB	Substantial Performance Date
Designed by CL	Drawing No SE-201A
Approved by CL	

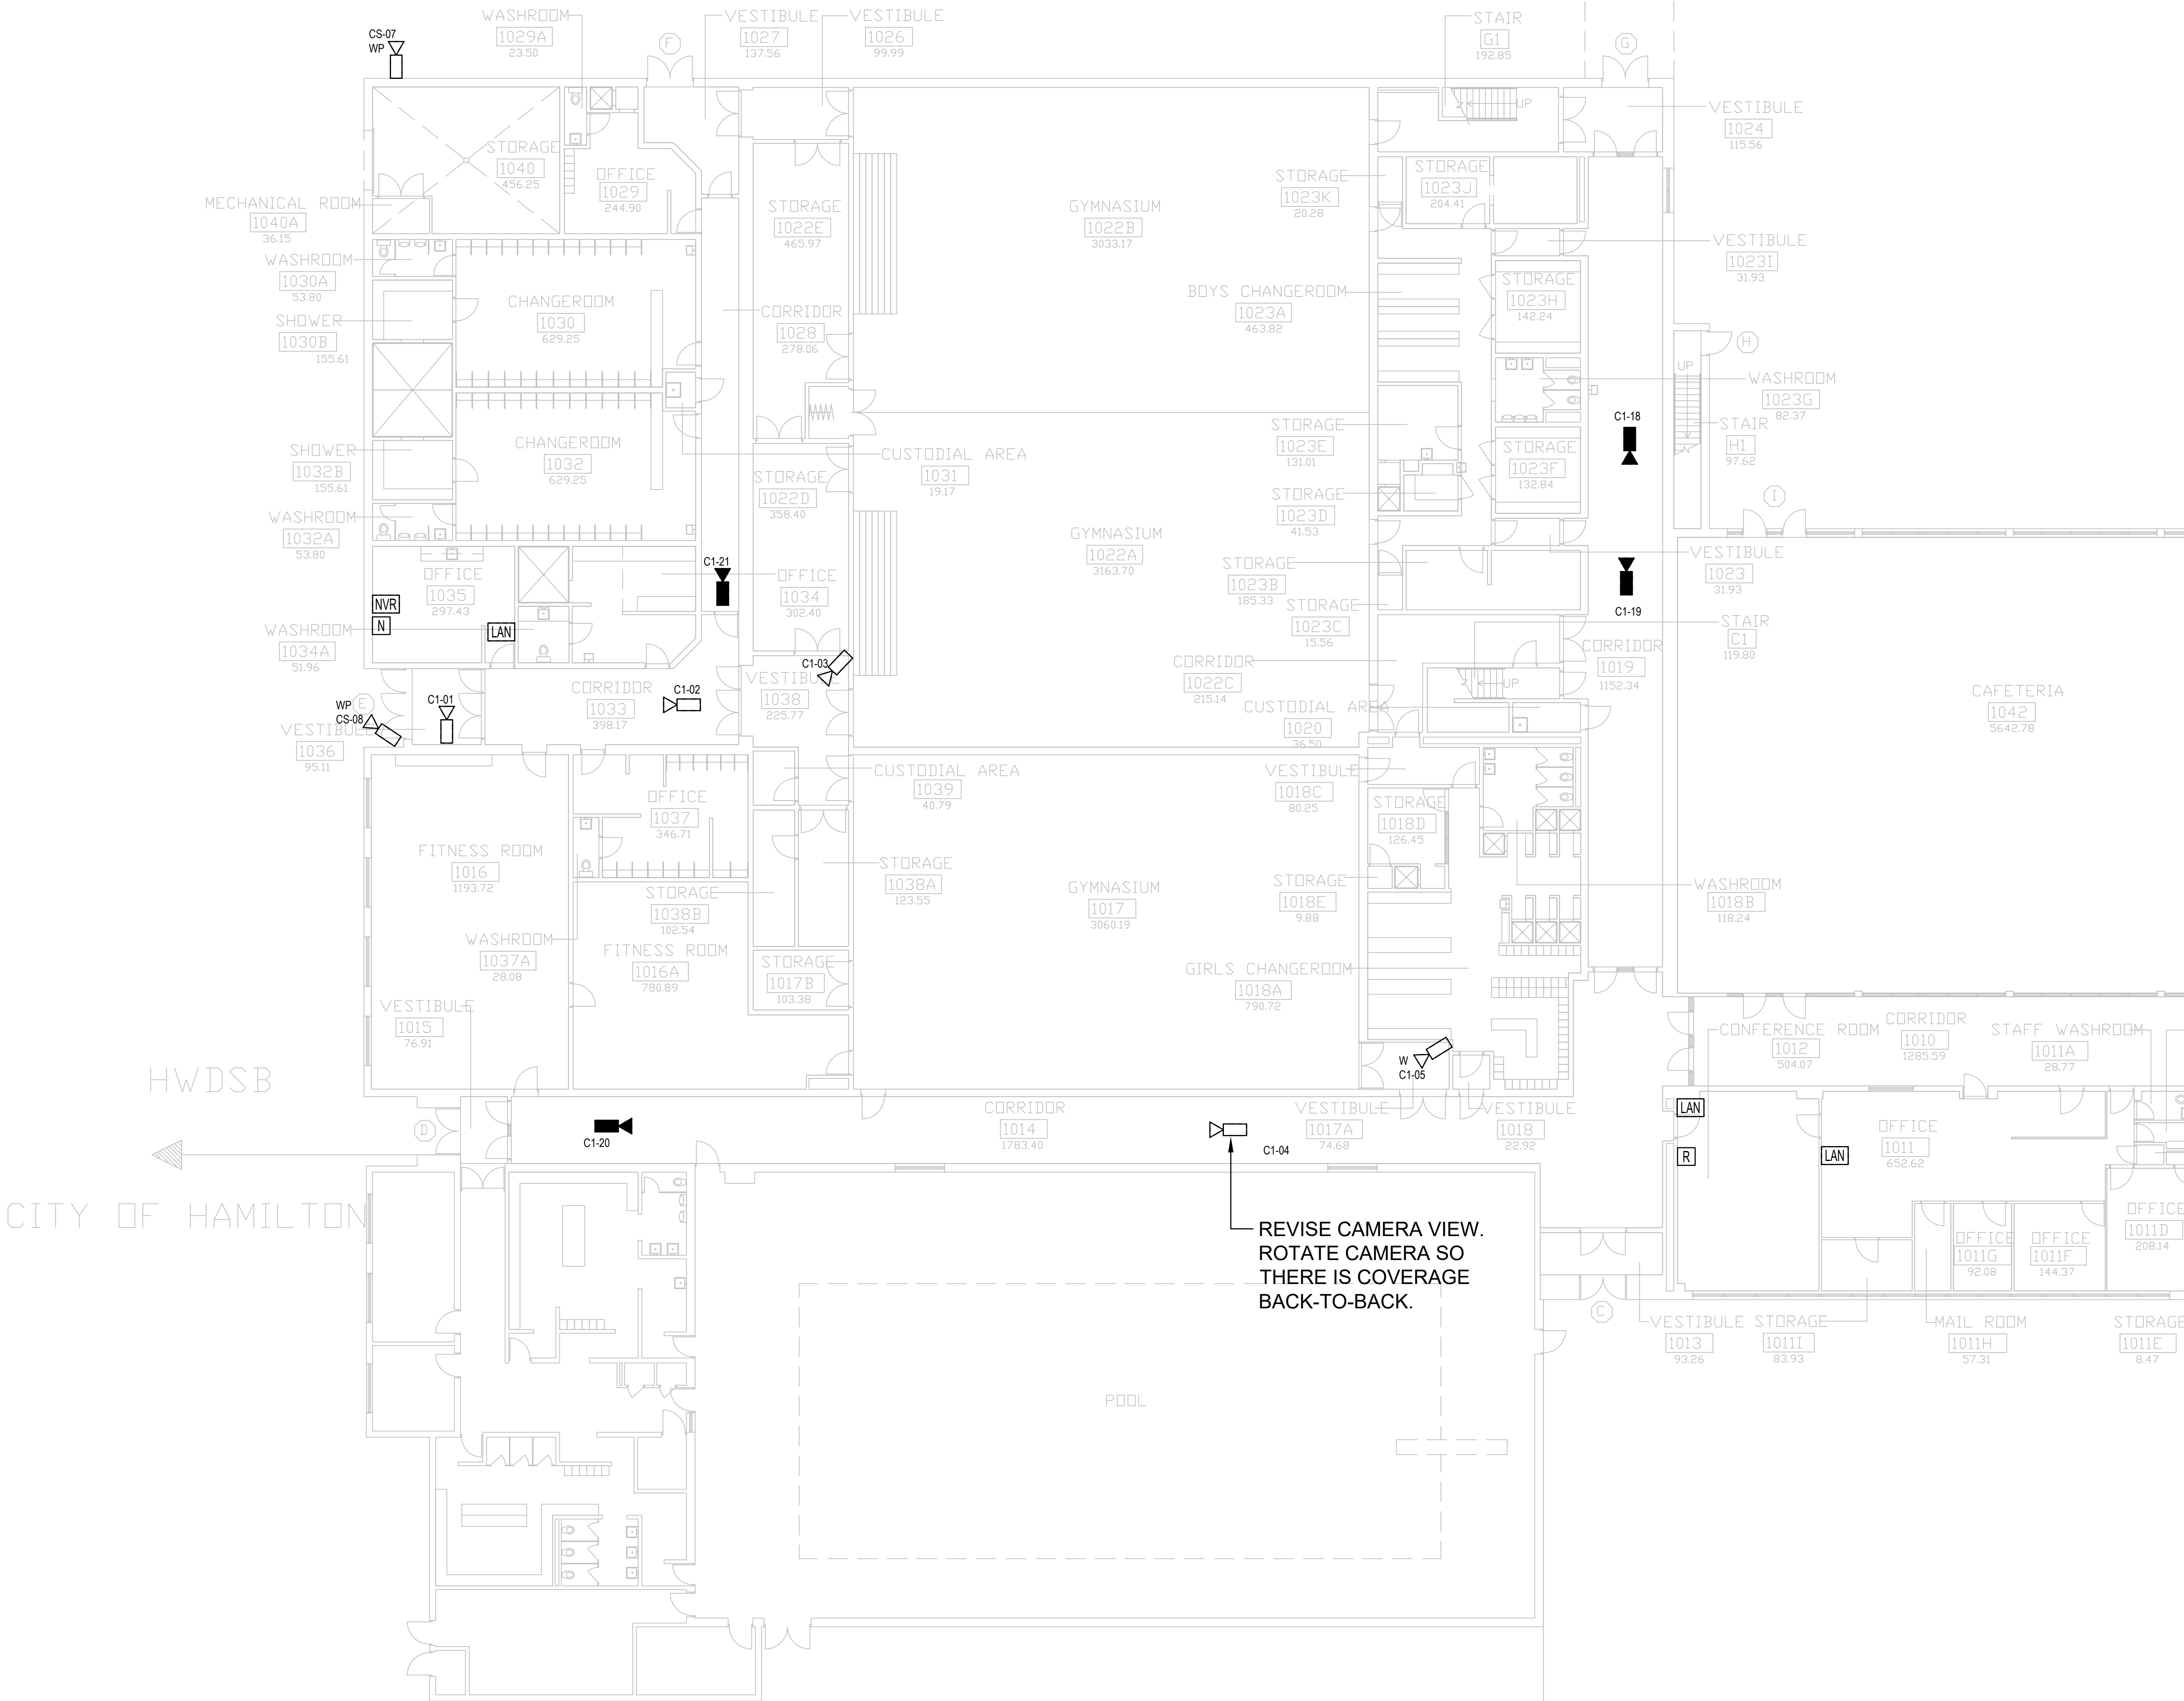


FOR CONTINUATION REFER TO DRAWING SE-201B

HWDSB
CITY OF HAMILTON


FOR CONTINUATION REFER TO DRAWING SE-201C

FOR CONTINUATION REFER TO DRAWING SE-201A

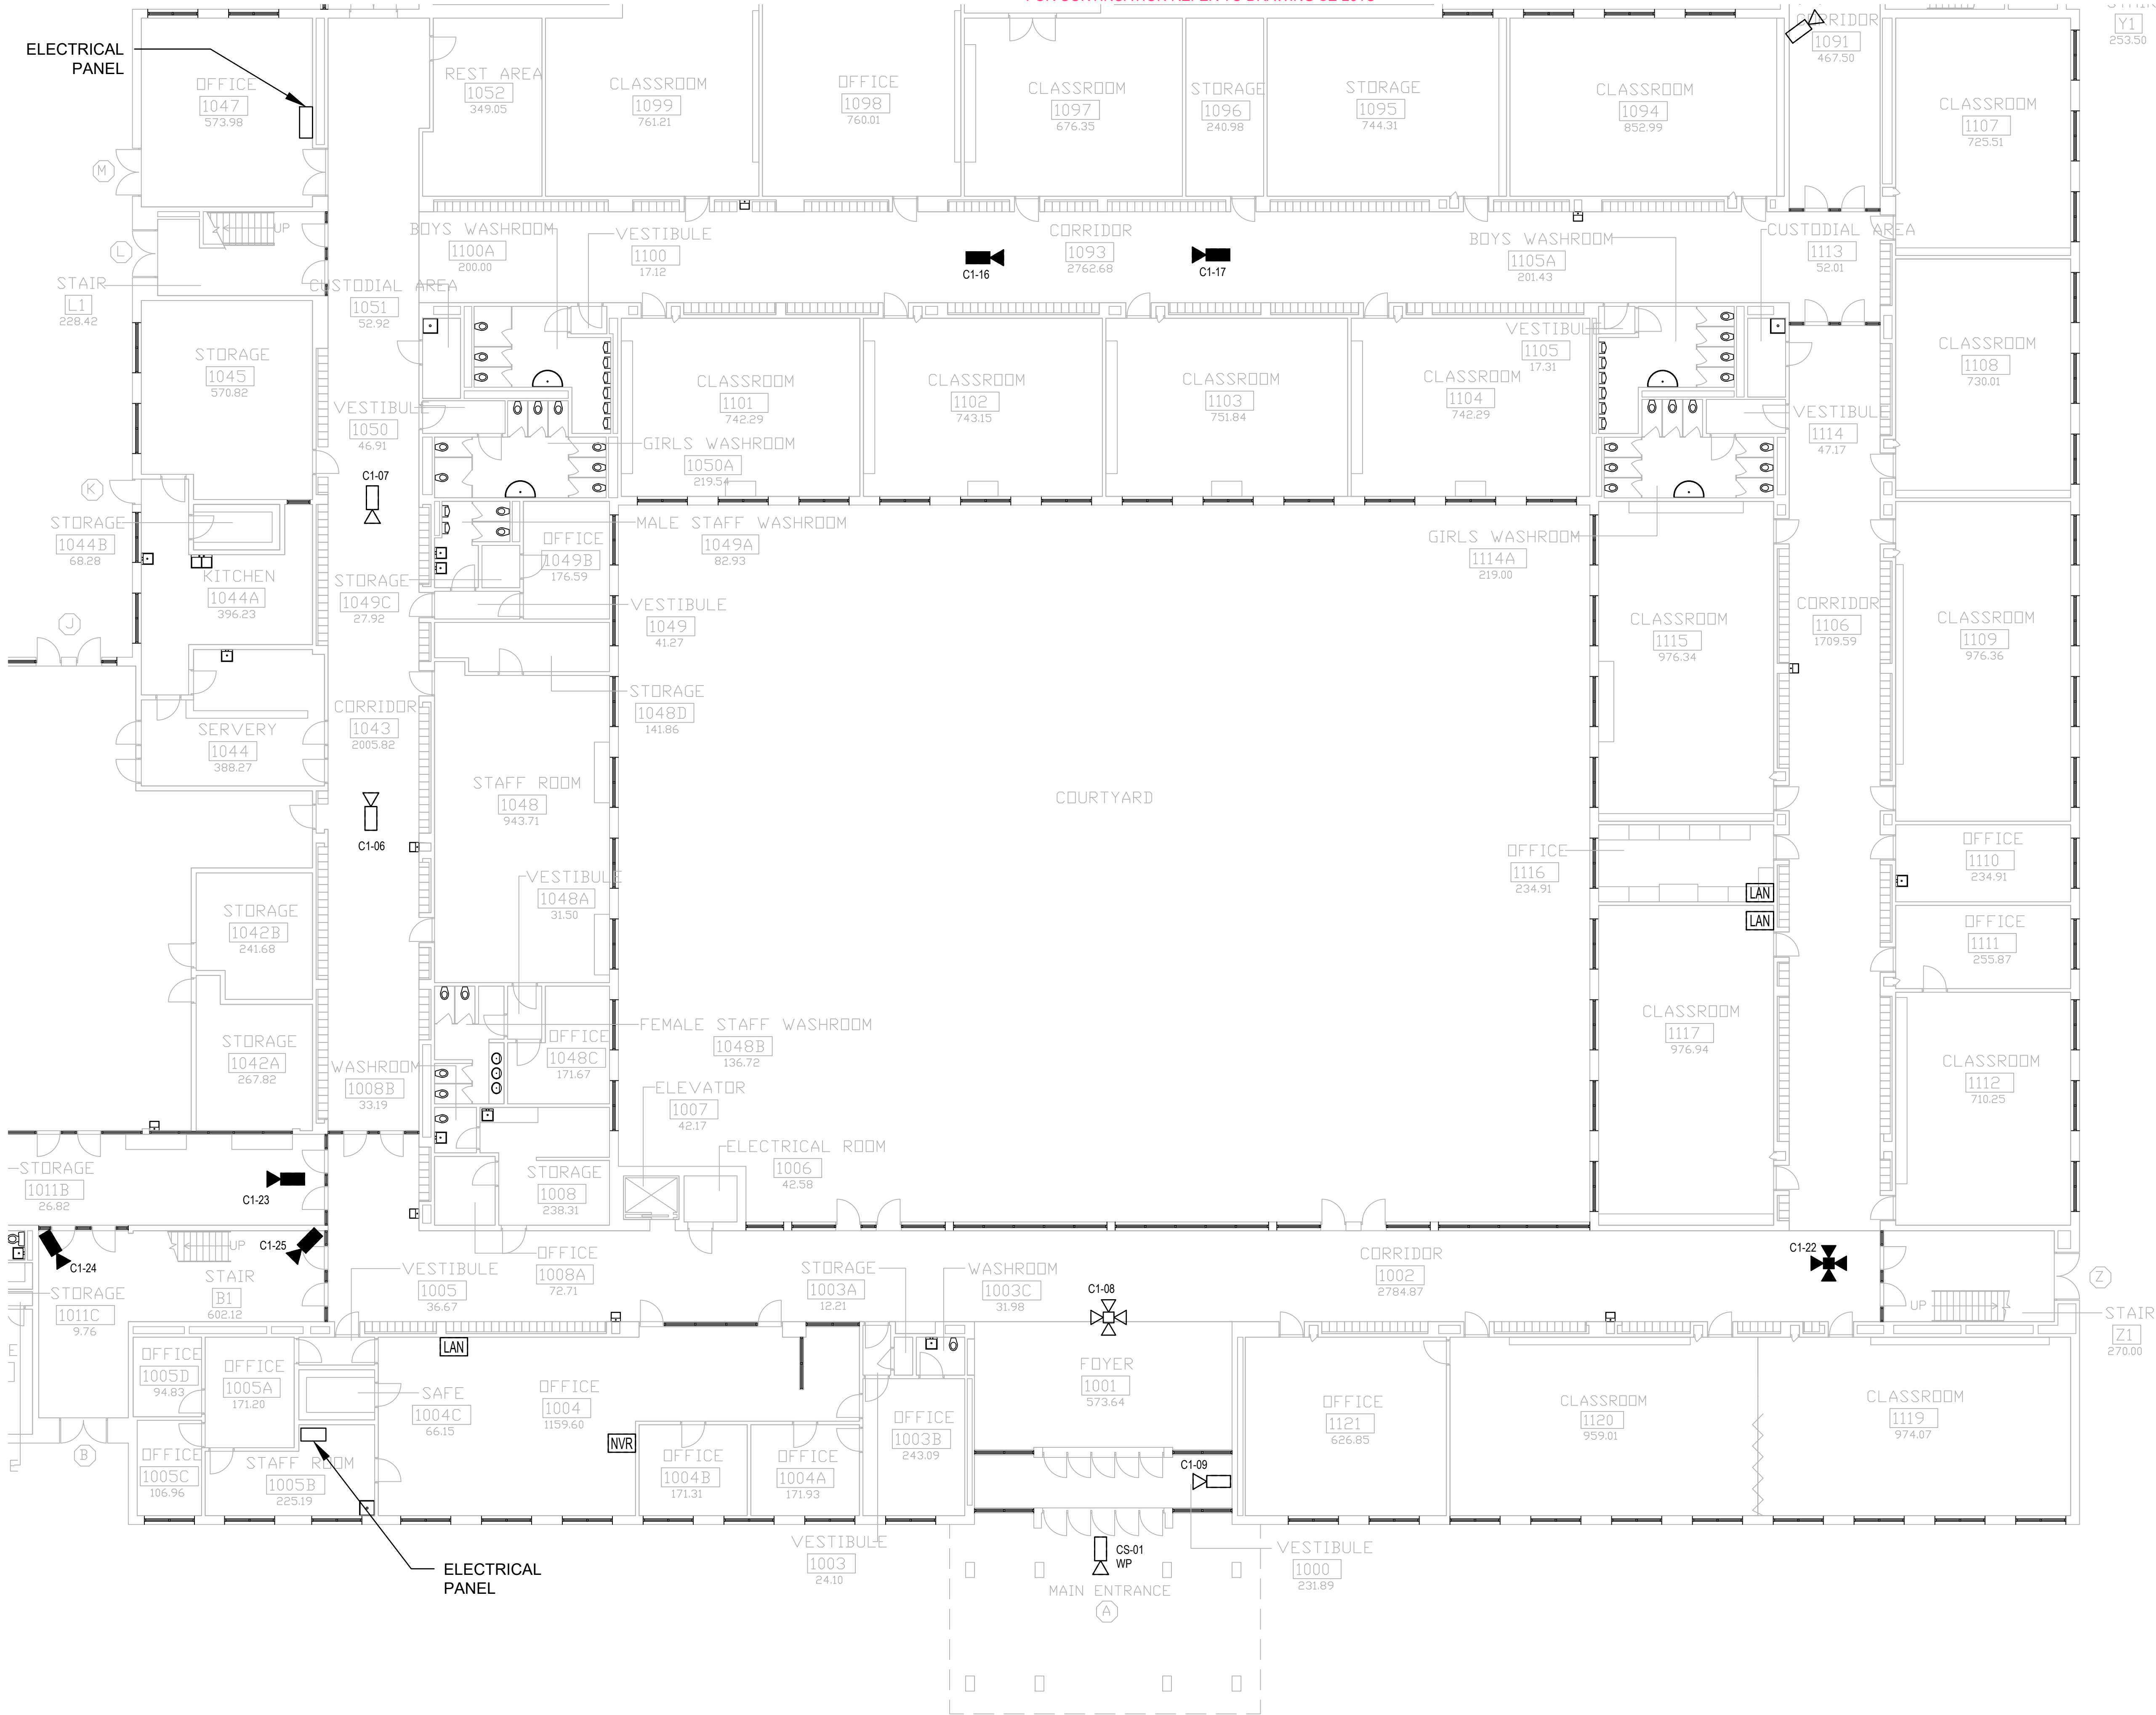


ALL DRAWINGS ARE THE SOLE PROPERTY OF THE CONSULTANT. ALL DRAWINGS SHALL BE STRICTLY CONFIDENTIAL. ONLY INDIVIDUALS APPROVED BY THE CONSULTANT/OWNER SHALL VIEW THESE DRAWINGS. IT IS THE SOLE RESPONSIBILITY OF ALL APPROVED INDIVIDUALS TO ENSURE THE DRAWINGS ARE KEPT CONFIDENTIAL.

No	Revisions	Date
3	ISSUED FOR FINAL	FEB/28/25
2	ISSUED FOR REVIEW	FEB/21/25
1	ISSUED FOR CLIENT REVIEW	FEB/13/25

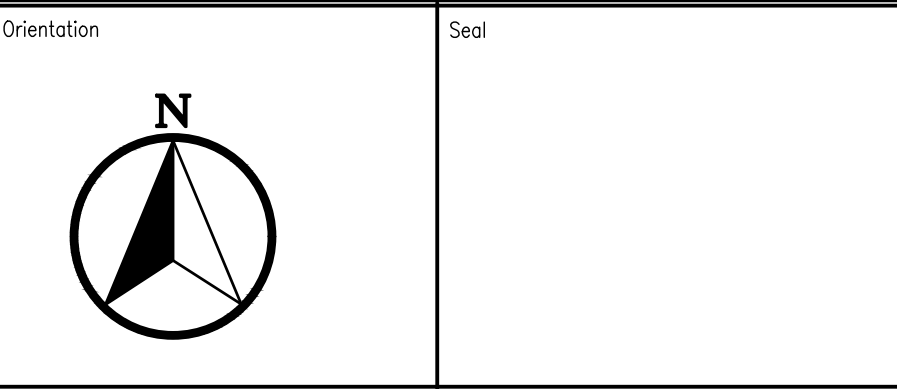

A	Detail No
B	Sheet No where detailed

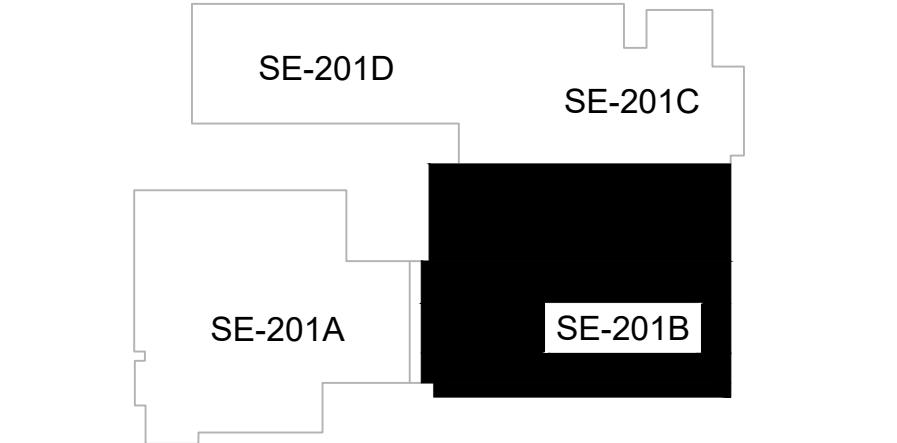

LOBO | Security Consulting
Toronto Vancouver
5155 Spectrum Way, Unit 13, Mississauga, ON
Tel: (905) 502-1234 Web: www.lobocsinc.com

AMIS N B

Project
HAMILTON-WENTWORTH
DISTRICT SCHOOLBOARD
VIDEO SURVEILLANCE UPGRADE
Location
ORCHARD PARK SECONDARY SCHOOL

Address
200 DEWITT ROAD, STONEY CREEK, ONT

Client
HWDSB


Drawing Title
**FIRST FLOOR - SECURITY
SYSTEM LAYOUT - PART 2 OF 4**

Scale 3/32" = 1'-0"	Date JUL. ,2018
Drawn by CB	Substantial Performance Date
Designed by CL	Drawing No SE-201B
Approved by CL	

ALL DRAWINGS ARE THE SOLE PROPERTY OF THE CONSULTANT. ALL DRAWINGS SHALL BE STRICTLY CONFIDENTIAL. ONLY INDIVIDUALS APPROVED BY THE CONSULTANT/OWNER SHALL VIEW THESE DRAWINGS. IT IS THE SOLE RESPONSIBILITY OF ALL APPROVED INDIVIDUALS TO ENSURE THE DRAWINGS ARE KEPT CONFIDENTIAL.


3	ISSUED FOR FINAL	FEB/28/25
2	ISSUED FOR REVIEW	FEB/21/25
1	ISSUED FOR CLIENT REVIEW	FEB/13/25
No	Revisions	Date

Orientation

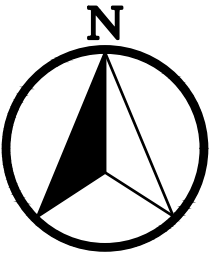

Seal

A	A Detail No
B	B Sheet No where detailed

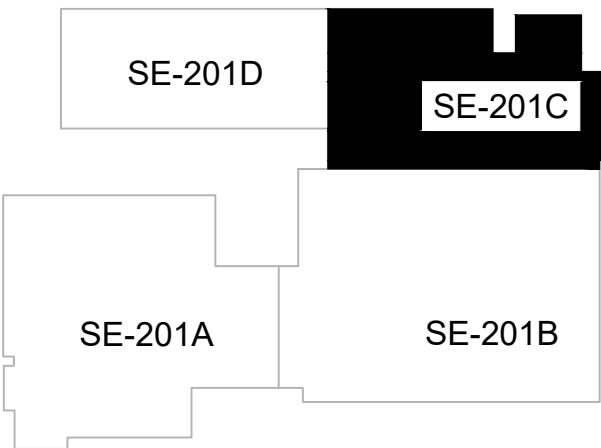

HAMILTON – WENTWORTH
DISTRICT SCHOOL BOARD

SECURITY CONSULTANT:

LOBO | Security Consulting

Toronto Vancouver
5155 Spectrum Way, Unit 13, Mississauga, ON
Tel: (905) 502-1234 Web: www.lobocsinc.com

AMIS N B

Project
HAMILTON – WENTWORTH
DISTRICT SCHOOLBOARD
VIDEO SURVEILLANCE UPGRADE
Location
ORCHARD PARK SECONDARY SCHOOL


Address
200 DEWITT ROAD, STONEY CREEK, ONT

Client
HWDSB

Drawing Title
FIRST FLOOR - SECURITY
SYSTEM LAYOUT - PART 3 OF 4

Scale 3/32 = 1'-0"	Date JUL. ,2018
Drawn by CB	Substantial Performance Date
Designed by CL	Drawing No SE-201C
Approved by CL	

FOR CONTINUATION REFER TO DRAWING SE-201D

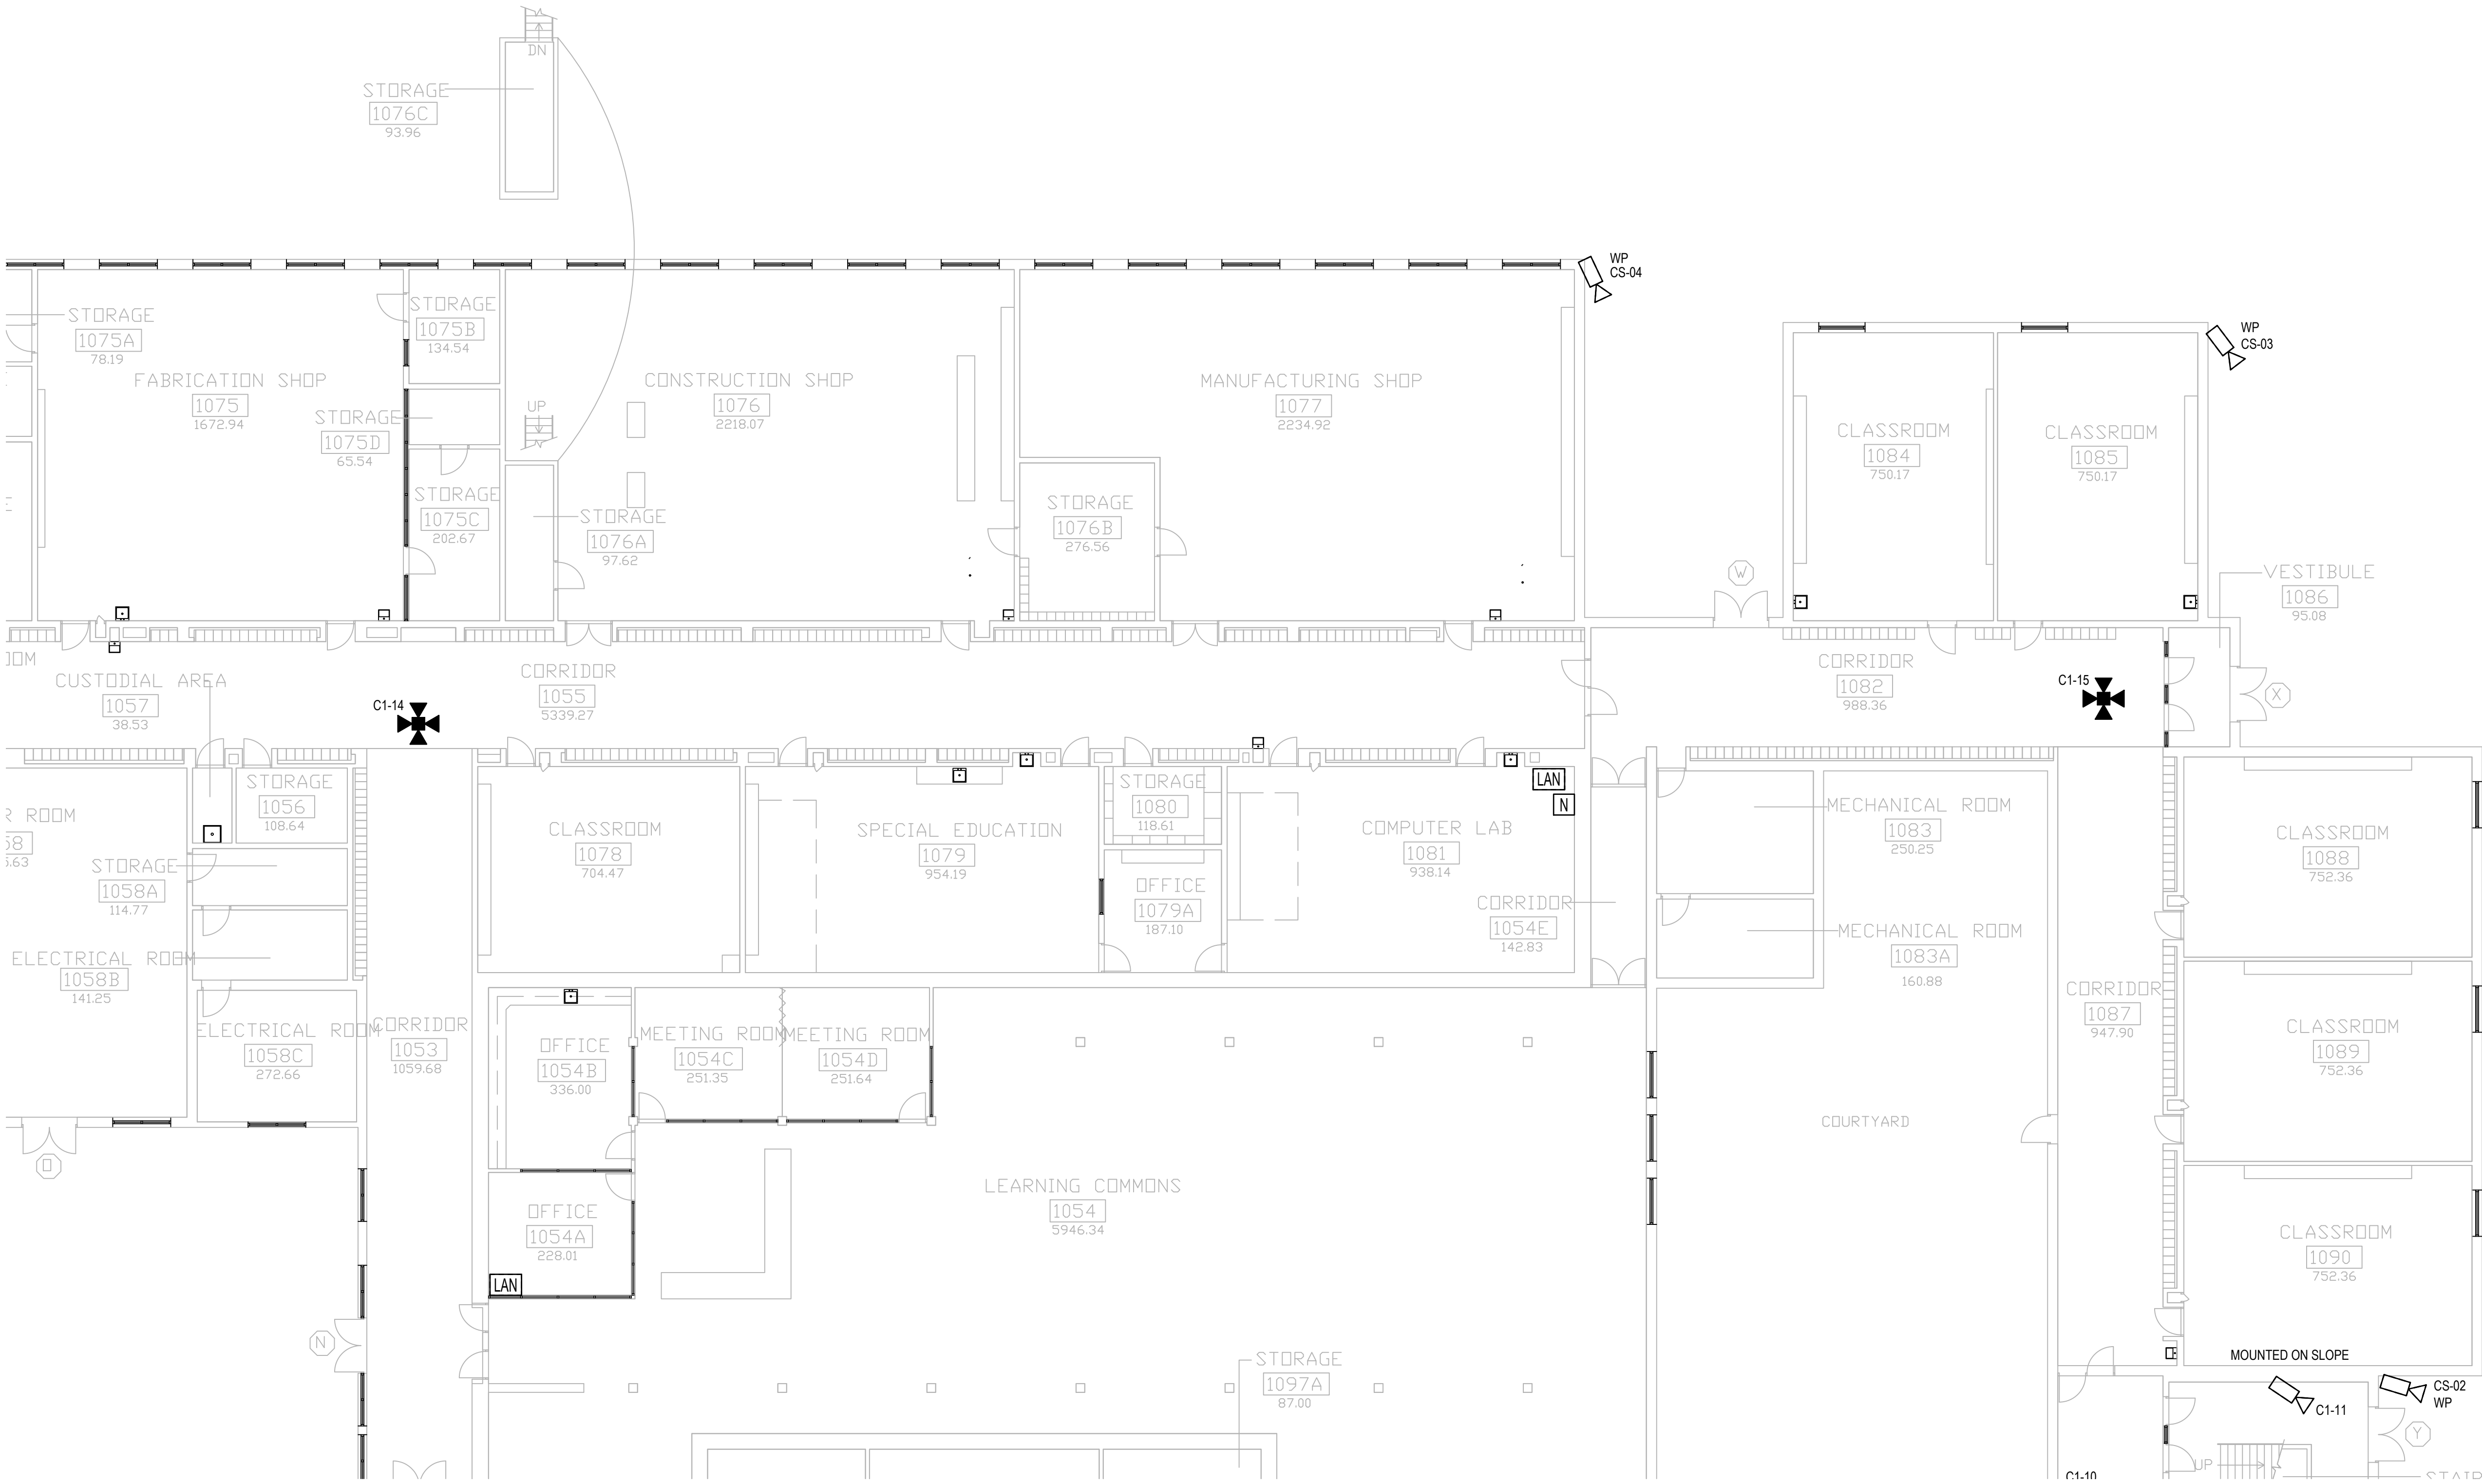


FOR CONTINUATION REFER TO DRAWING SE-201B

ALL DRAWINGS ARE THE SOLE PROPERTY OF THE CONSULTANT. ALL DRAWINGS SHALL BE STRICTLY CONFIDENTIAL. ONLY INDIVIDUALS APPROVED BY THE CONSULTANT/OWNER SHALL VIEW THESE DRAWINGS. IT IS THE SOLE RESPONSIBILITY OF ALL APPROVED INDIVIDUALS TO ENSURE THE DRAWINGS ARE KEPT CONFIDENTIAL.


3	ISSUED FOR FINAL	FEB/28/25
2	ISSUED FOR REVIEW	FEB/21/25
1	ISSUED FOR CLIENT REVIEW	FEB/13/25
No	Revisions	Date

Orientation

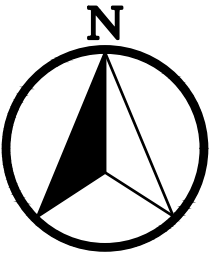

Seal

A	Detail No
B	Sheet No where detailed

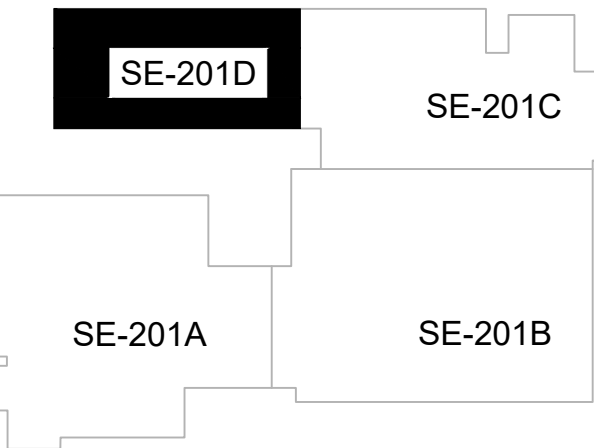

HAMILTON – WENTWORTH
DISTRICT SCHOOL BOARD

SECURITY CONSULTANT:

LOBO | Security Consulting

Toronto Vancouver
5155 Spectrum Way, Unit 13, Mississauga, ON
Tel: (905) 502-1234 Web: www.lobocsinc.com

AMIS N B


Project
HAMILTON – WENTWORTH
DISTRICT SCHOOLBOARD
VIDEO SURVEILLANCE UPGRADE
Location
ORCHARD PARK SECONDARY SCHOOL

Address
200 DEWITT ROAD, STONEY CREEK, ONT

Client
HWDSB

Drawing Title
FIRST FLOOR - SECURITY
SYSTEM LAYOUT - PART 4 OF 4

Scale 3/32" = 1'0"	Date JUL. ,2018
Drawn by CB	Substantial Performance Date
Designed by CL	Drawing No SE-201D
Approved by CL	

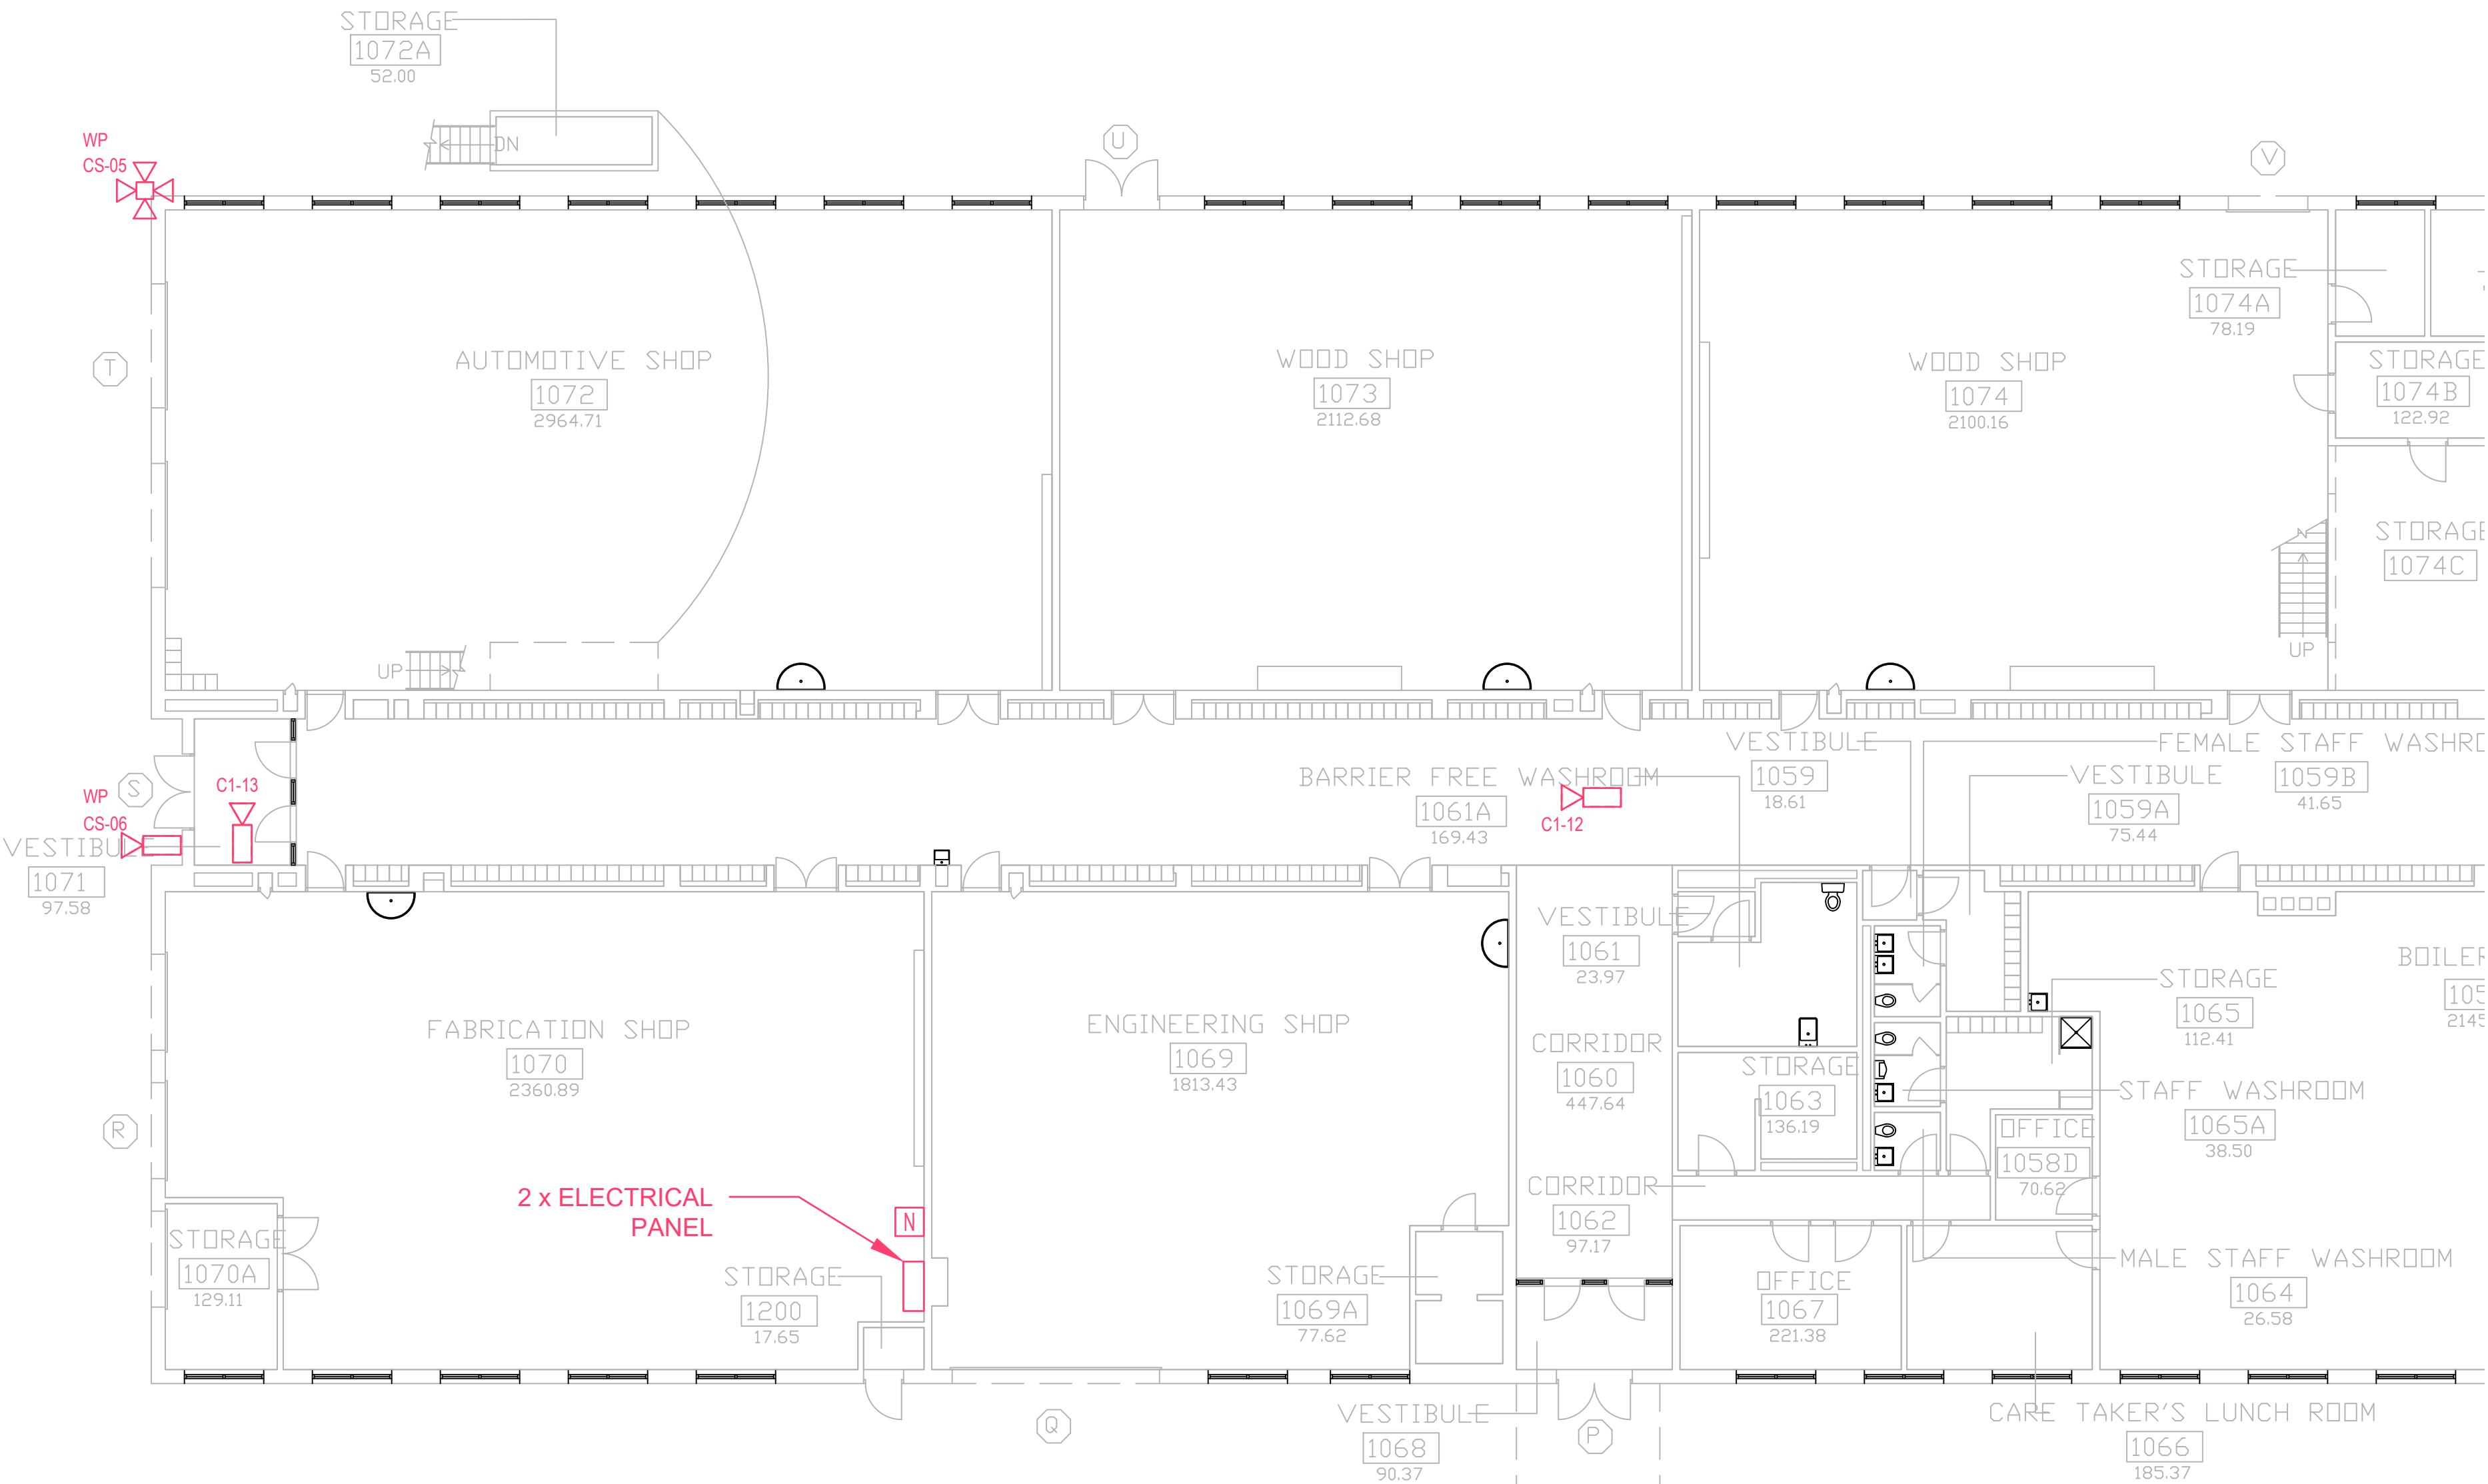

FOR CONTINUATION REFER TO DRAWING SE-201C

FOR CONTINUATION REFER TO DRAWING SE-201A




ALL DRAWINGS ARE THE SOLE PROPERTY OF THE CONSULTANT. ALL DRAWINGS SHALL BE STRICTLY CONFIDENTIAL. ONLY INDIVIDUALS APPROVED BY THE CONSULTANT/OWNER SHALL VIEW THESE DRAWINGS. IT IS THE SOLE RESPONSIBILITY OF ALL APPROVED INDIVIDUALS TO ENSURE THE DRAWINGS ARE KEPT CONFIDENTIAL.

3	ISSUED FOR FINAL	FEB/28/25
2	ISSUED FOR REVIEW	FEB/21/25
1	ISSUED FOR CLIENT REVIEW	FEB/13/25
No	Revisions	Date

Orientation

Seal

A	A	Detail No
B	B	Sheet No where detailed

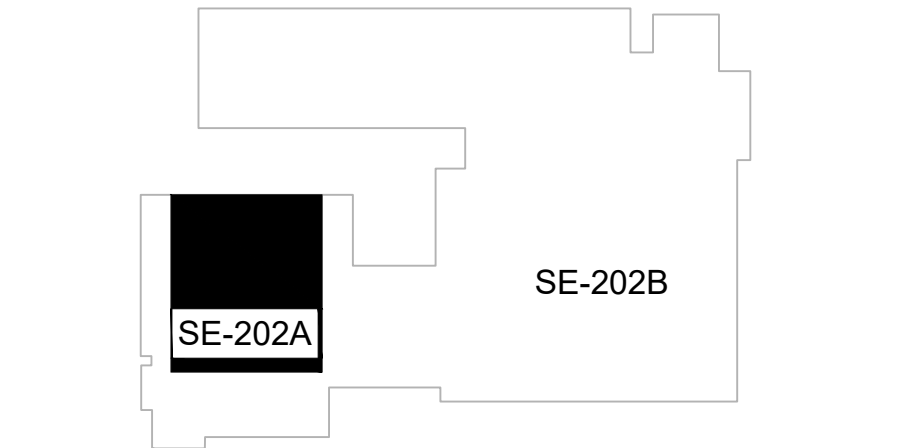

SECURITY CONSULTANT:
LOBO | Security Consulting
Toronto Vancouver
5155 Spectrum Way, Unit 13, Mississauga, ON
Tel: (905) 502-1234 Web: www.lobocsinc.com

AMIS N B

Project
HAMILTON-WENTWORTH DISTRICT SCHOOLBOARD
VIDEO SURVEILLANCE UPGRADE
Location
ORCHARD PARK SECONDARY SCHOOL

Address
200 DEWITT ROAD, STONEY CREEK, ONT

Client
HWDSB


Drawing Title
SECOND LEVEL - SECURITY SYSTEM LAYOUT - PART 1 OF 2

Scale 3/32" = 1'-0"	Date JUL. ,2018
Drawn by CB	Substantial Performance Date
Designed by CL	Drawing No SE-202A
Approved by CL	

FOR CONTINUATION REFER TO DRAWING SE-202B

HWDSB
CITY OF HAMILTON

FOR CONTINUATION REFER TO DRAWING SE-202A

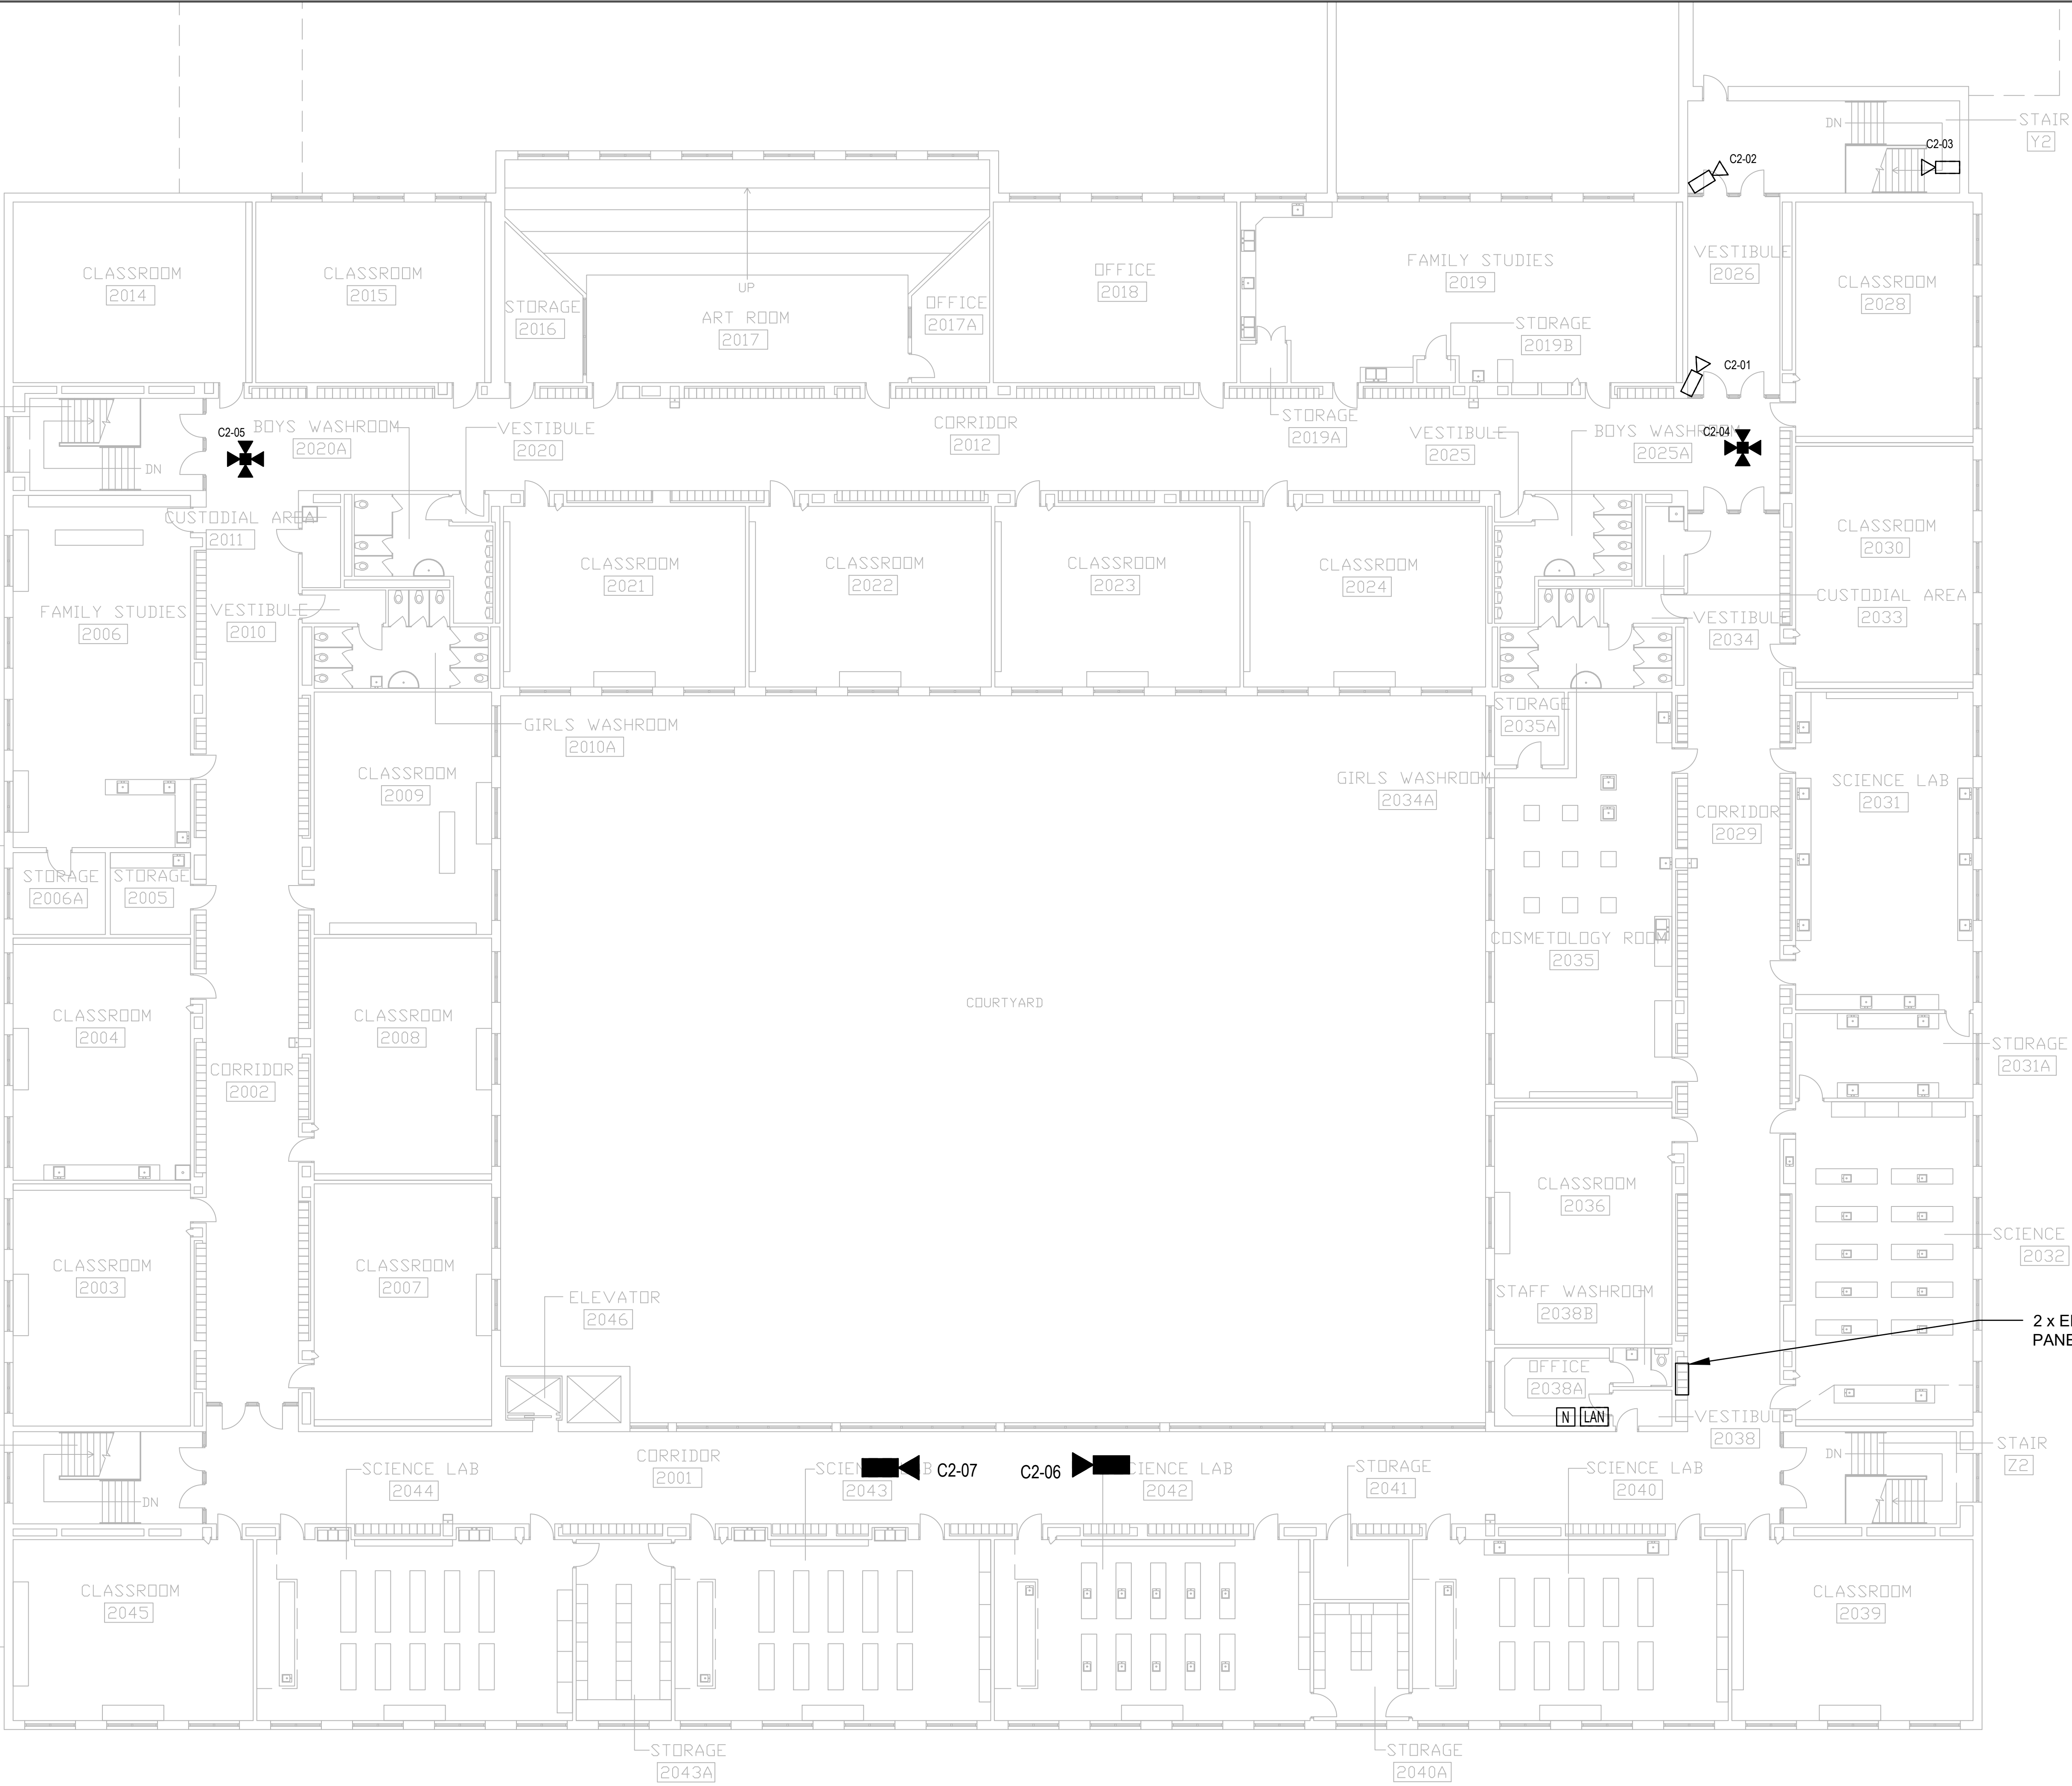


ALL DRAWINGS ARE THE SOLE PROPERTY OF THE CONSULTANT. ALL DRAWINGS SHALL BE STRICTLY CONFIDENTIAL. ONLY INDIVIDUALS APPROVED BY THE CONSULTANT/OWNER SHALL VIEW THESE DRAWINGS. IT IS THE SOLE RESPONSIBILITY OF ALL APPROVED INDIVIDUALS TO ENSURE THE DRAWINGS ARE KEPT CONFIDENTIAL.

3	ISSUED FOR FINAL	FEB/28/25
2	ISSUED FOR REVIEW	FEB/21/25
1	ISSUED FOR CLIENT REVIEW	FEB/13/25
No	Revisions	Date

Orientation

Seal

A	A Detail No
B	B Sheet No where detailed

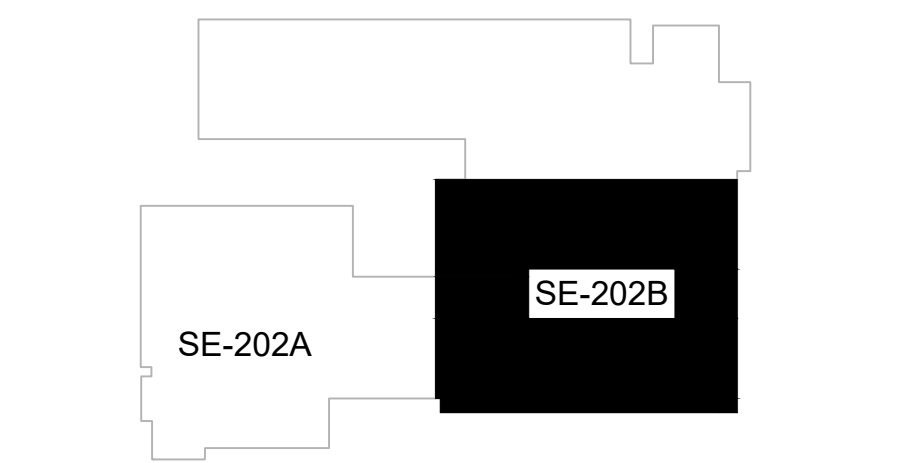

HAMILTON – WENTWORTH
DISTRICT SCHOOL BOARD

SECURITY CONSULTANT:

LOBO | Security Consulting

Toronto Vancouver

5155 Spectrum Way, Unit 13, Mississauga, ON

Tel: (905) 502-1234 Web: www.lobocsinc.com

AMIS	N	B
------	---	---


Project
HAMILTON – WENTWORTH
DISTRICT SCHOOLBOARD
VIDEO SURVEILLANCE UPGRADE
Location
ORCHARD PARK SECONDARY SCHOOL

Address
200 DEWITT ROAD, STONEY CREEK, ONT

Client
HWDSB


Drawing Title
**SECOND LEVEL - SECURITY
SYSTEM LAYOUT - PART 2 OF 2**

Scale 3/32" = 1'-0"	Date JUL. ,2018
Drawn by CB	Substantial Performance Date
Designed by CL	Drawing No SE-202B
Approved by CL	

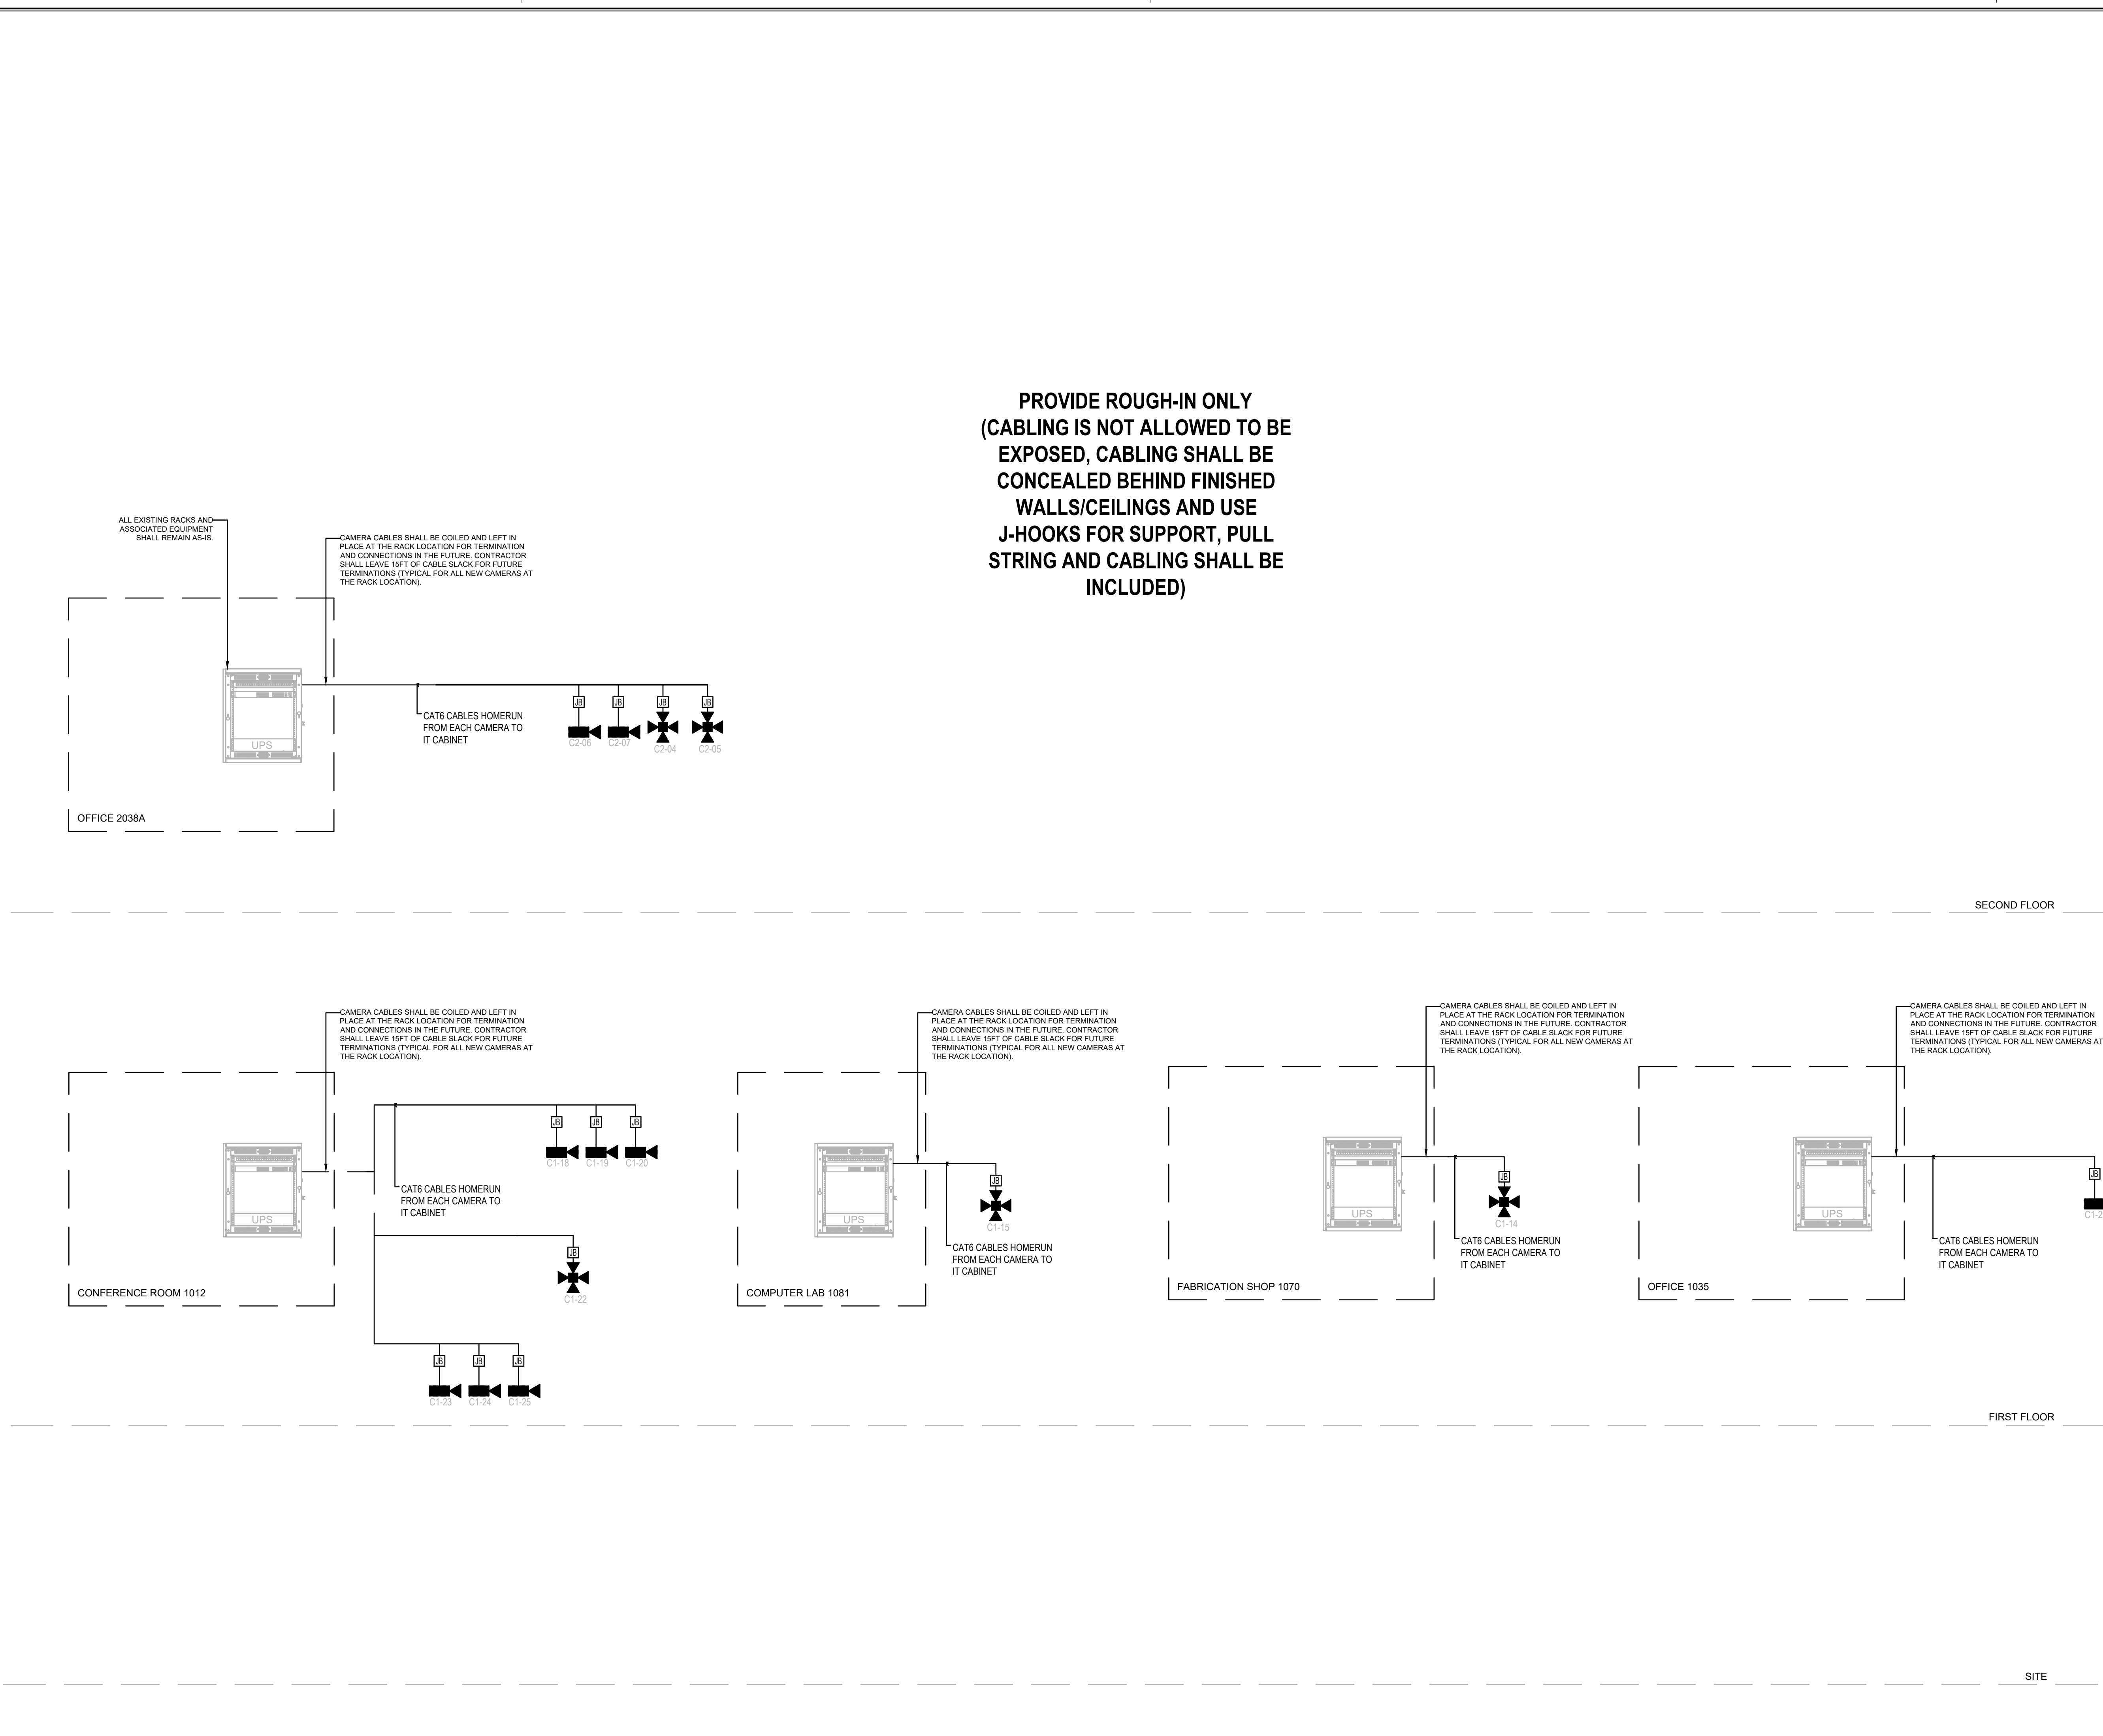

ALL DRAWINGS ARE THE SOLE PROPERTY OF THE CONSULTANT. ALL DRAWINGS SHALL BE STRICTLY CONFIDENTIAL. ONLY INDIVIDUALS APPROVED BY THE CONSULTANT/OWNER SHALL VIEW THESE DRAWINGS. IT IS THE SOLE RESPONSIBILITY OF ALL APPROVED INDIVIDUALS TO ENSURE THE DRAWINGS ARE KEPT CONFIDENTIAL.

No	Revisions	Date
3	ISSUED FOR FINAL	FEB/28/25
2	ISSUED FOR REVIEW	FEB/21/25
1	ISSUED FOR CLIENT REVIEW	FEB/13/25

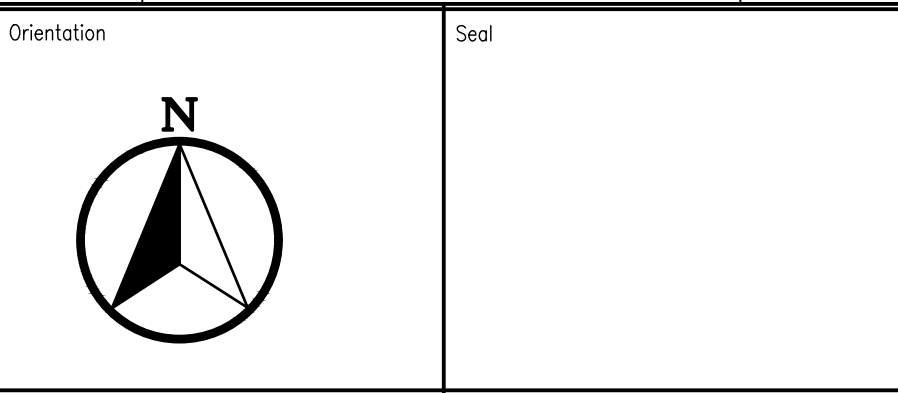

A	A Detail No
B	B Sheet No where detailed



HAMILTON - WENTWORTH
DISTRICT SCHOOL BOARD

SECURITY CONSULTANT:

LOBO | Security Consulting

Toronto Vancouver
5155 Spectrum Way, Unit 13, Mississauga, ON
Tel: (905) 502-1234 Web: www.lobocsinc.com

AMIS N B

Project
HAMILTON-WENTWORTH
DISTRICT SCHOOLBOARD
VIDEO SURVEILLANCE UPGRADE
Location
ORCHARD PARK SECONDARY SCHOOL

Address
200 DEWITT ROAD, STONEY CREEK, ONT

Client
HWDSB

Drawing Title
VIDEO SURVEILLANCE
SYSTEM RISER DIAGRAM

Scale NTS	Date JUL. ,2018
Drawn by CB	Substantial Performance Date
Designed by CL	Drawing No SE-300
Approved by CL	