

## ADDENDUM #3

Project	TA Blakelock High School Renovations	Project No.	2215-C
Location	1160 Rebecca Street, Oakville, ON	Date of Issue	2025 04 28
Owner	Halton District School Board	File	2215/7.1.3

This Addendum forms part of the Contract Documents and amends the original Drawings and Specifications, dated 2025 04 17, and all preceding Addenda, as noted below.

Ensure all parties submitting bids are aware of all items included in this Addendum. Read, interpret and coordinate the items contained herein with the Contract Documents and include all related costs as part of the Bid Price. Acknowledge receipt of this Addendum by inserting its number on the Bid Form. Failure to do so may subject the bidder to disqualification.

This Addendum consists of 1 pages plus noted attachments, including 1 full size drawings.

## A3-1 00 21 13 INSTRUCTIONS TO BIDDERS

- .1 Item 1.1.2 to read 'Offers to perform Contract C00 Contractor will be received by Owner before 3:00:00 pm local time on the 8<sup>th</sup> day of May, 2025 (hereinafter referred to as 'bid closing time').'
- .2 Item 1.1.3 to read 'Offers to perform Subcontract SC01 General will be received by Owner before 3:00:00 pm local time on the 8<sup>th</sup> day of May, 2025 (hereinafter referred to as 'bid closing time').'
- .3 Item 1.1.4 to read 'Offers to perform the following trade Subcontracts will be received by Owner before 3:00:00 pm local time on the 8<sup>th</sup> day of May, 2025 (hereinafter referred to as 'bid closing time').'


## A3-2 01 21 00 ALLOWANCES

.1 Item 1.2.5 : Revise Contingency Allowance amount to \$500,000

## A3-2 DRAWING A002 Construction Phasing Plans

.1 New drawing added.

**END OF ADDENDUM #3** 

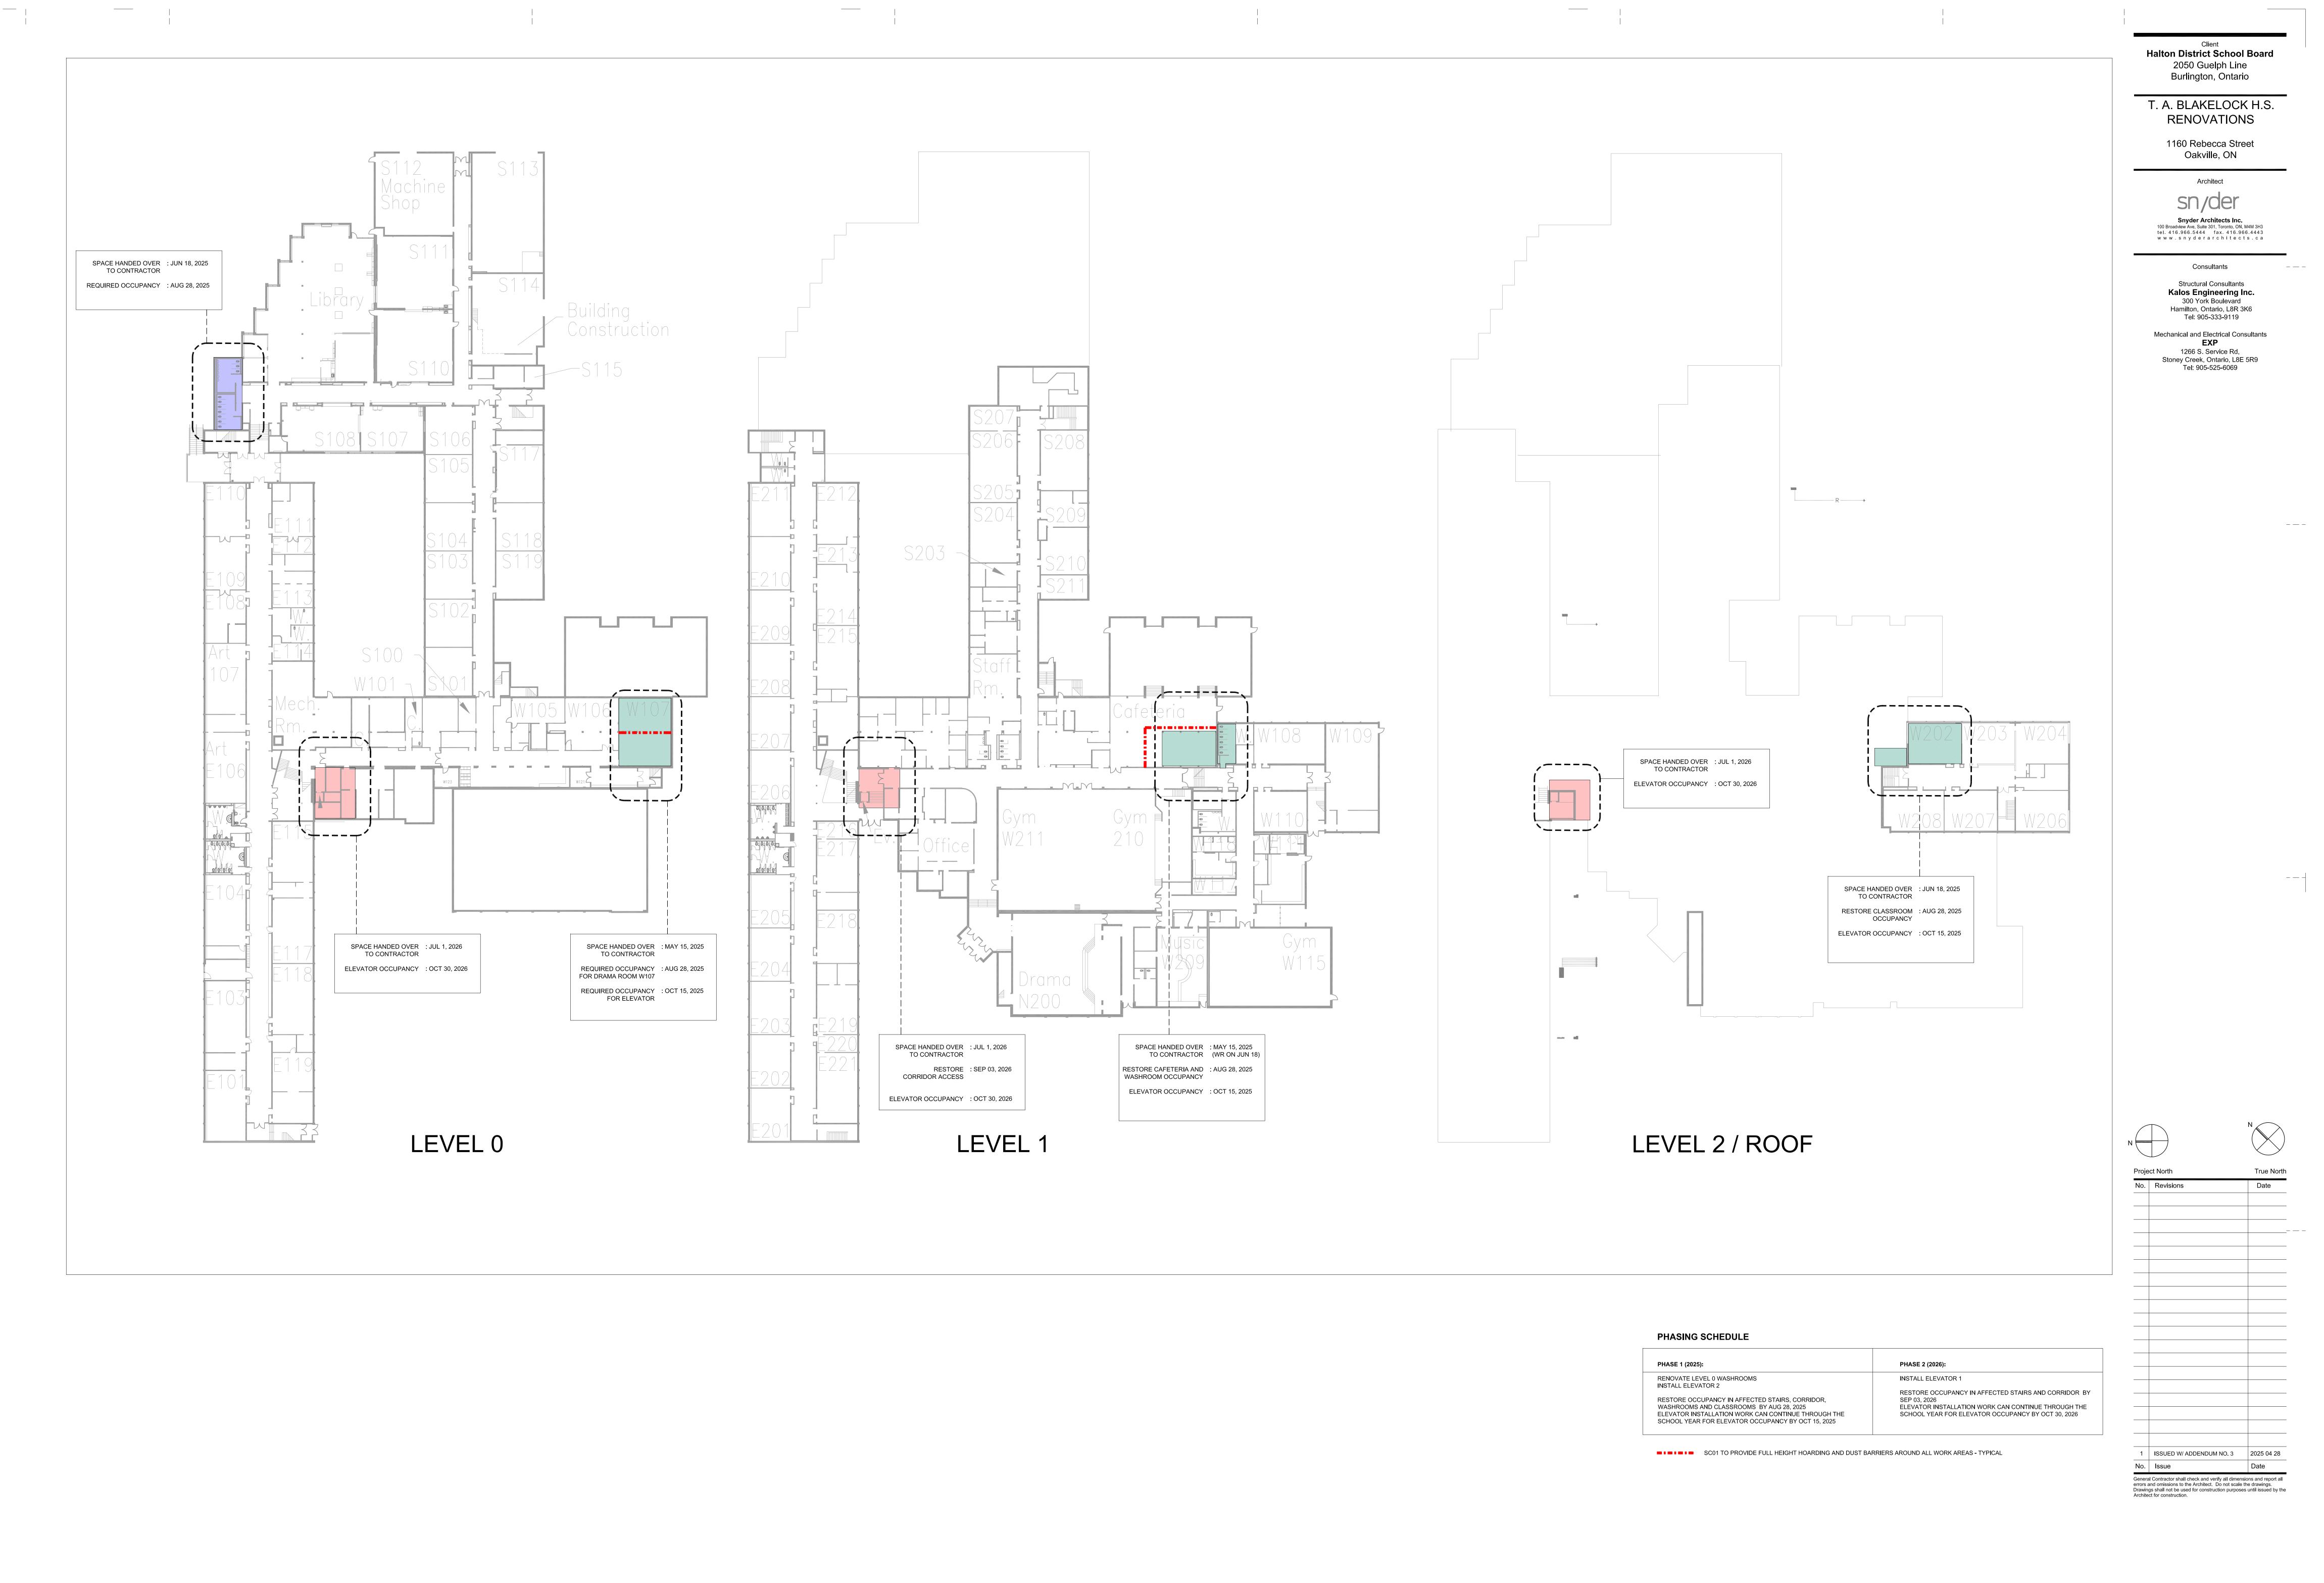

Drawing Title:
CONSTRUCTION
PHASING PLANS

Scale: Drawn by:	AS NOTED	Checked by	/: /:
Job No.		Drawing No	).
221	5-C		4002